



All dimensions must be checked on site and not scaled from this drawing

© copyright

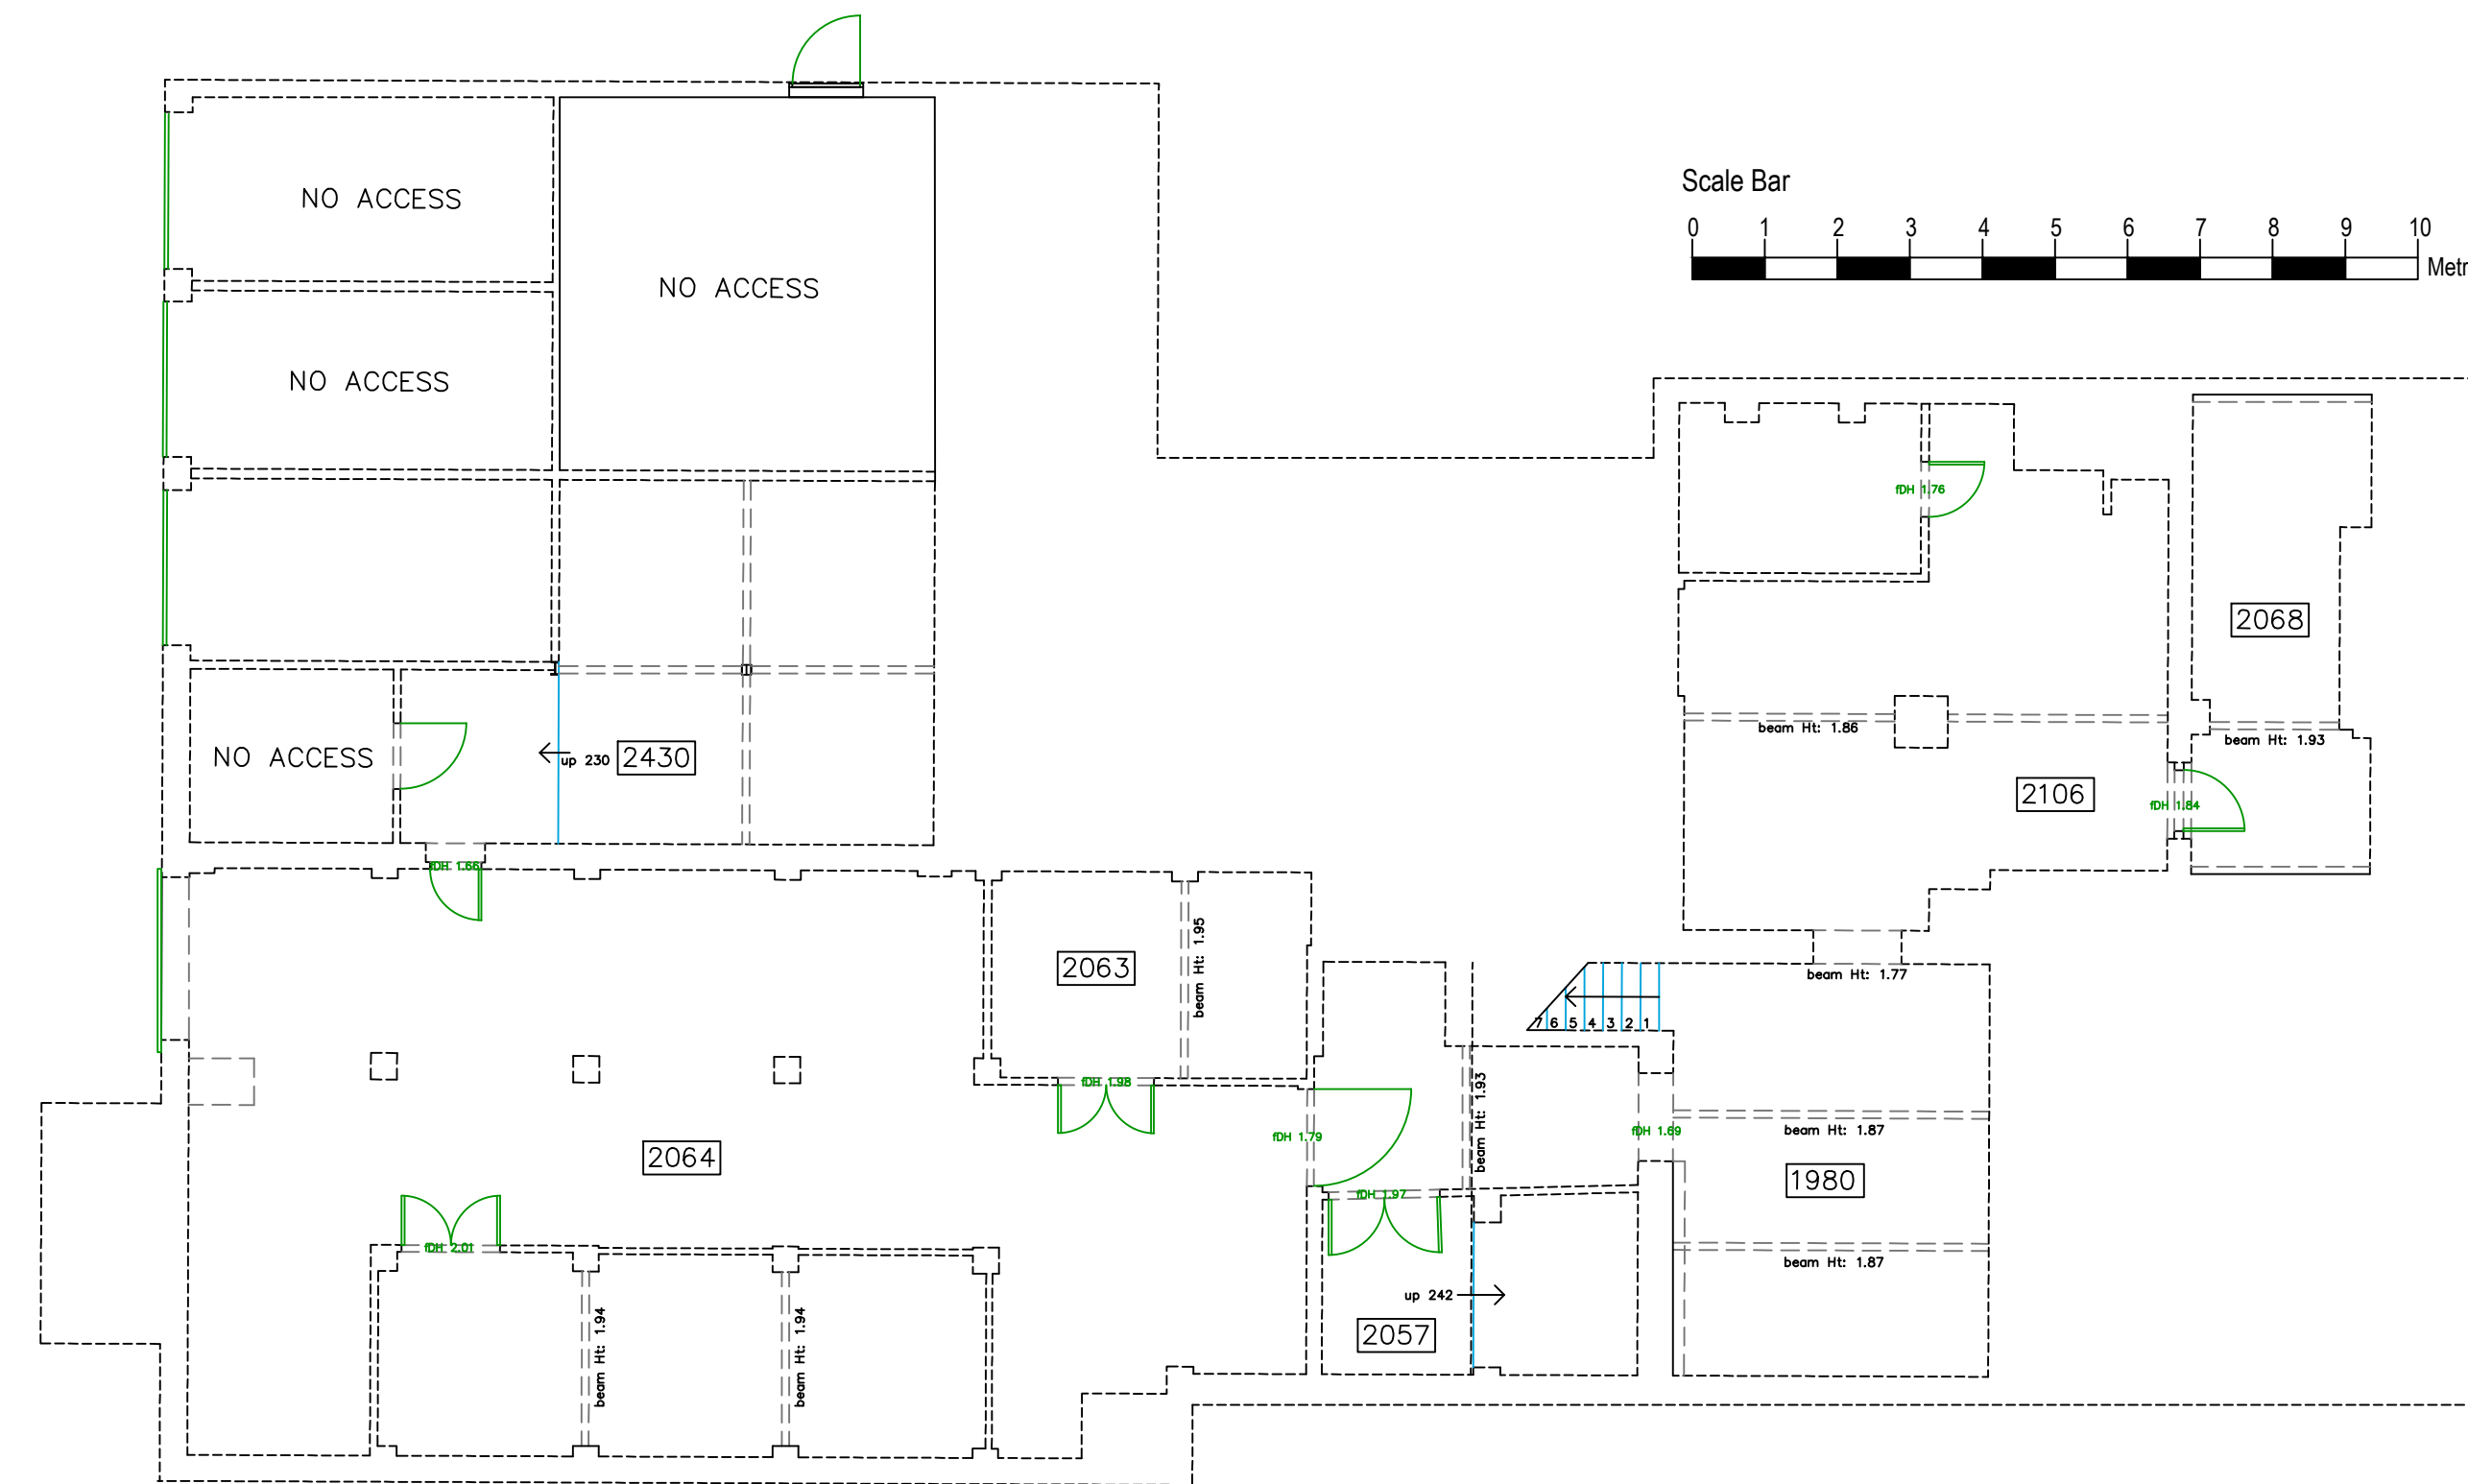

Existing Basement Floor

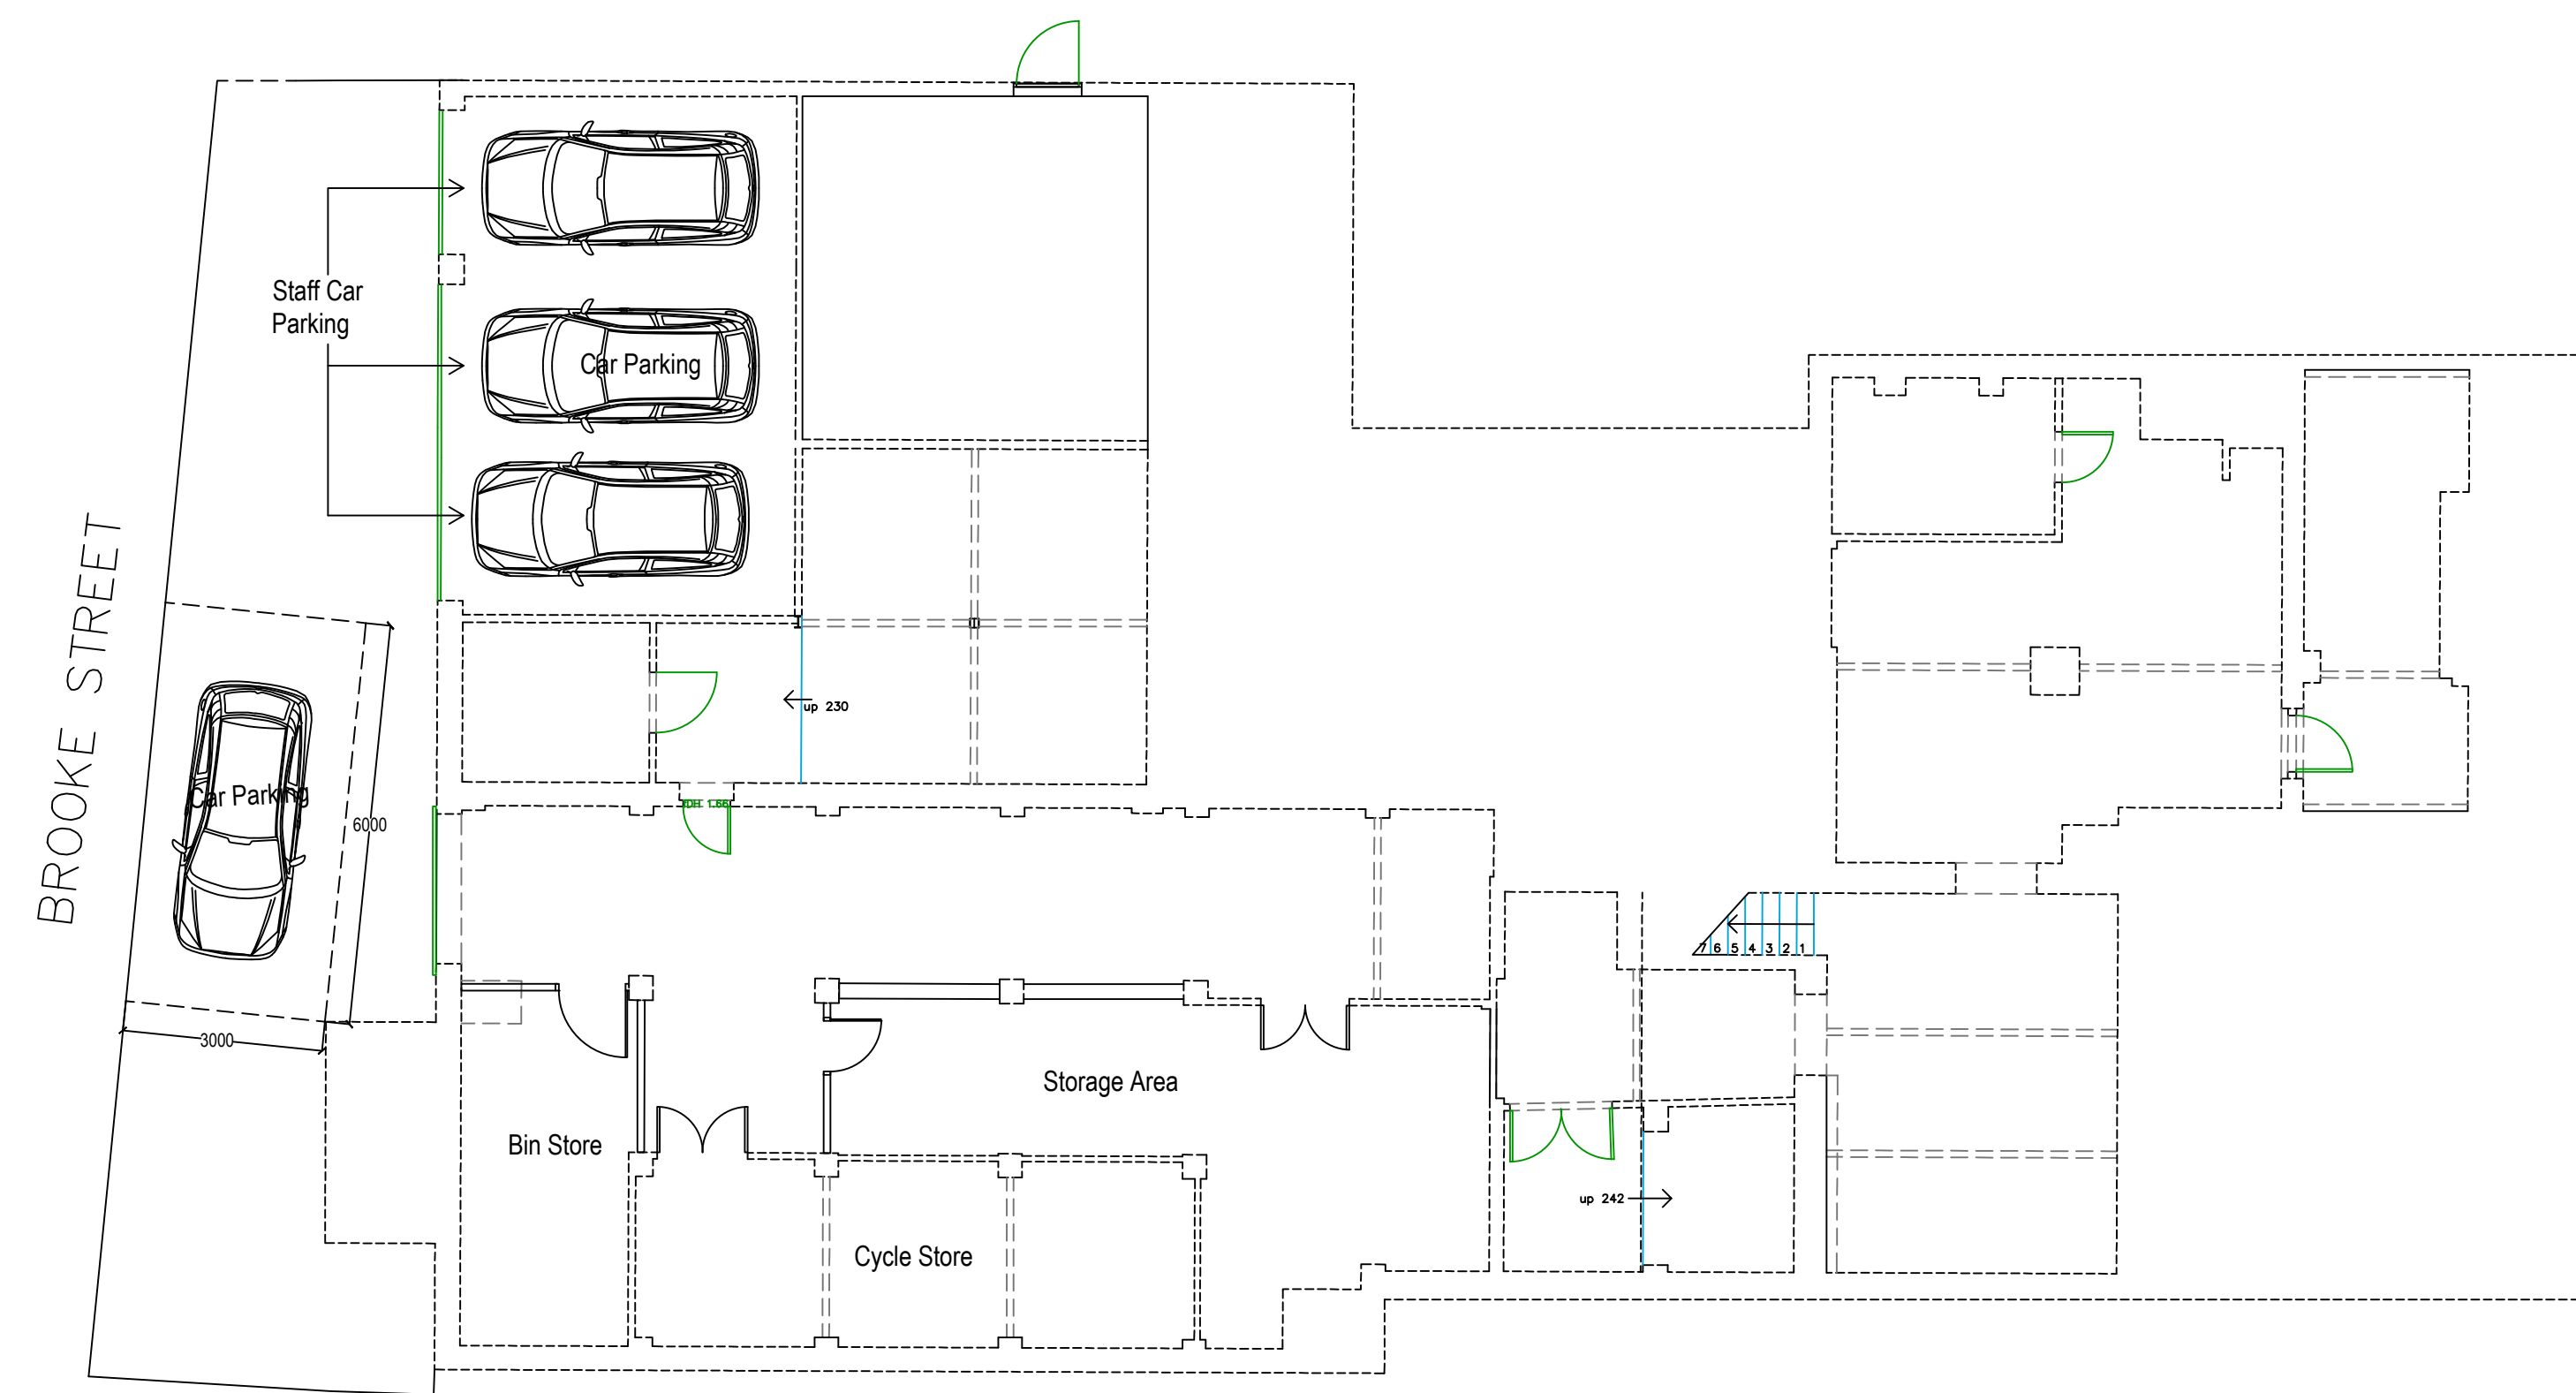

Proposed Basement Floor

	Date	Revisions
B	12.3.2026	Parking amended
A	18.2.2026	Parking amended

**piercy design**



Architects ■ Designers ■ Project Managers ■ Planning Supervisors

The Chapel  
Bridge Street  
Driffield  
YO25 6DA

Telephone: 01482 326415  
Fax : 01482 218001  
E-mail : user@piercydesign.co.uk

Client

Continental Gold

Job Title

Proposed Residential  
Development (C3), Hoyland  
Club, 2 Broad Street,  
Hoyland, Barnsley

Drawing Title

Existing & Proposed  
Basement Floor Plans

Status  
Planning

Date  
June 2025

Scale  
1:50/1:100 @ A1

Drawn  
H.P.

Checked

Approved

Drg No.  
2025-12/P01

Rev.  
B