

Drawing No. MPC001 -002
 Rev No.




DO NOT SCALE: Contractor to check all dimensions and report any omissions or errors


NOTES




EXISTING FRONT ELEVATION
 SCALE 1:100 AT A3

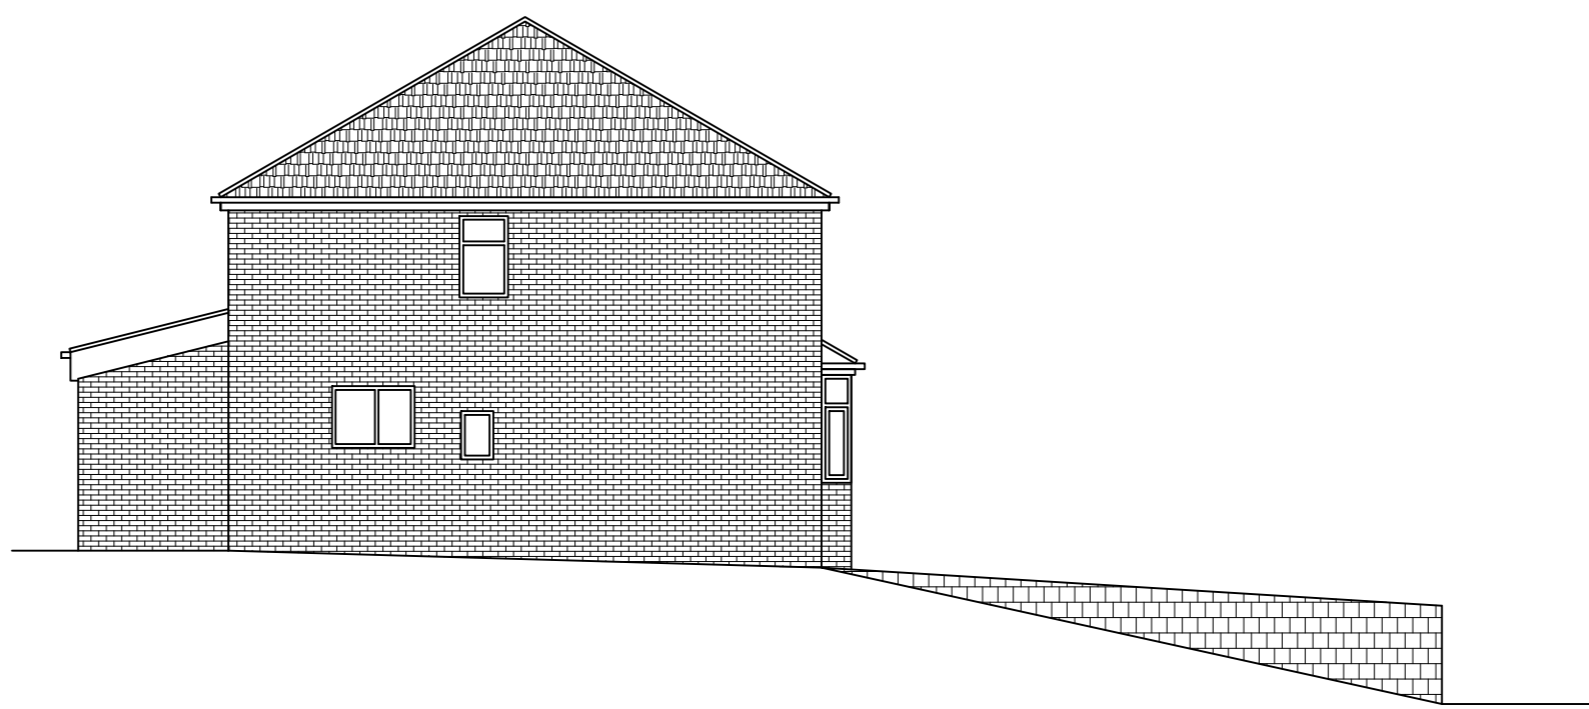

EXISTING END ELEVATION
 SCALE 1:100 AT A3

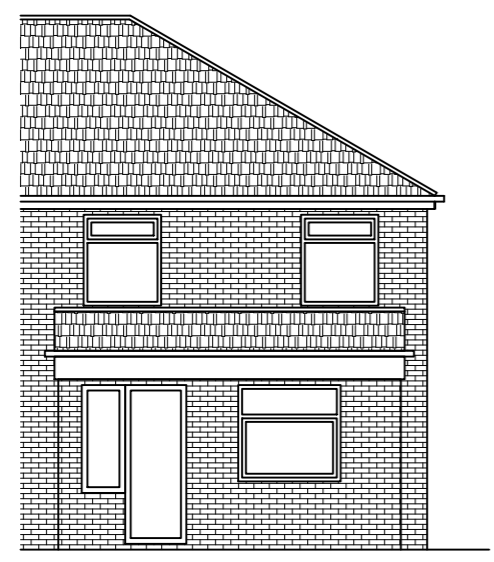

EXISTING REAR ELEVATION
 SCALE 1:100 AT A3

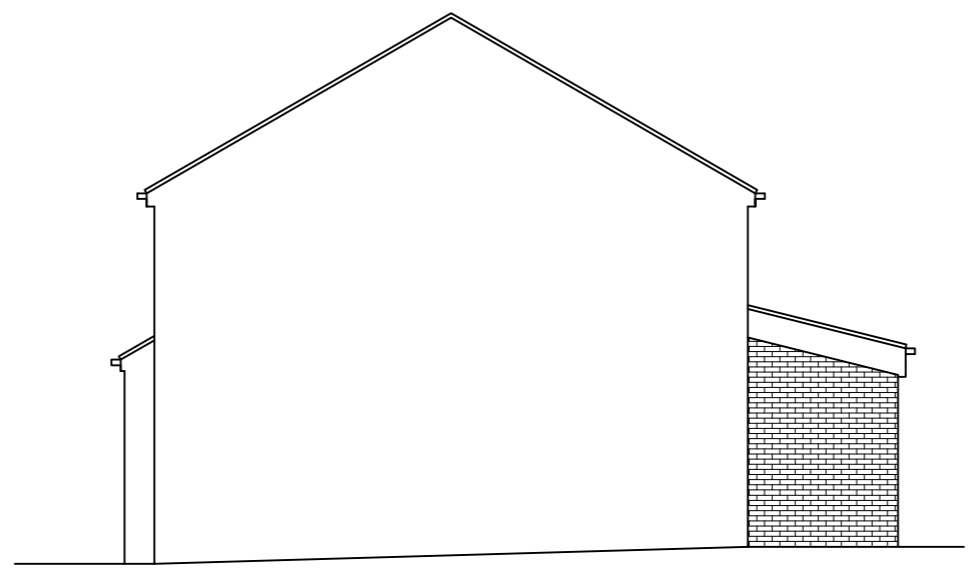

EXISTING END ELEVATION
 SCALE 1:100 AT A3

| Rev | Description | By | Chk | App | Date |
|-----|-------------|----|-----|-----|------|
|-----|-------------|----|-----|-----|------|

JRB DESIGNS Ltd
 1 Saville Road
 Cudworth
 Barnsley
 S72 8LT
 Tel: 01226 383542
 Fax: 01226 380078
 Mob: 07970 541192
 Email: john@jrbdesigns.co.uk

This drawing is copyright. © jrbdesigns Ltd.

Client **MR. P CHAMBERS**

Drawing Title **EXISTING ELEVATIONS**

Address **159 BARUGH LANE
 BARUGH GREEN
 BARNSELY
 S75 1LL**

Project Title: **PROPOSED TWO STOREY REAR
 EXTENSION & PARKING TO FRONT**

Purpose of Issue: **PLANNING**

Drawing Status **FIRST ISSUE**

| | | |
|-------------------------|--------------------|-----------------------------------|
| Scale at A3 AS SHOWN | Drawn By JRB | Date 30/12/2025 |
| Checked By | Date 30/12/2025 | Approved By Date 30/12/2025 |

| | | |
|------------------------------|---------------------------|----------------------|
| Project No. MPC001 | Drawing No. 002 | Revision - |
|------------------------------|---------------------------|----------------------|

APPROVAL INFORMATION TENDER CONTRACT CONSTRUCTION