




Only figured dimensions should be used.
 Solid dimensions should be checked with the architect.
 This drawing together with the design, is the property and copyright of
 the Architect and must not be reproduced without written permission.

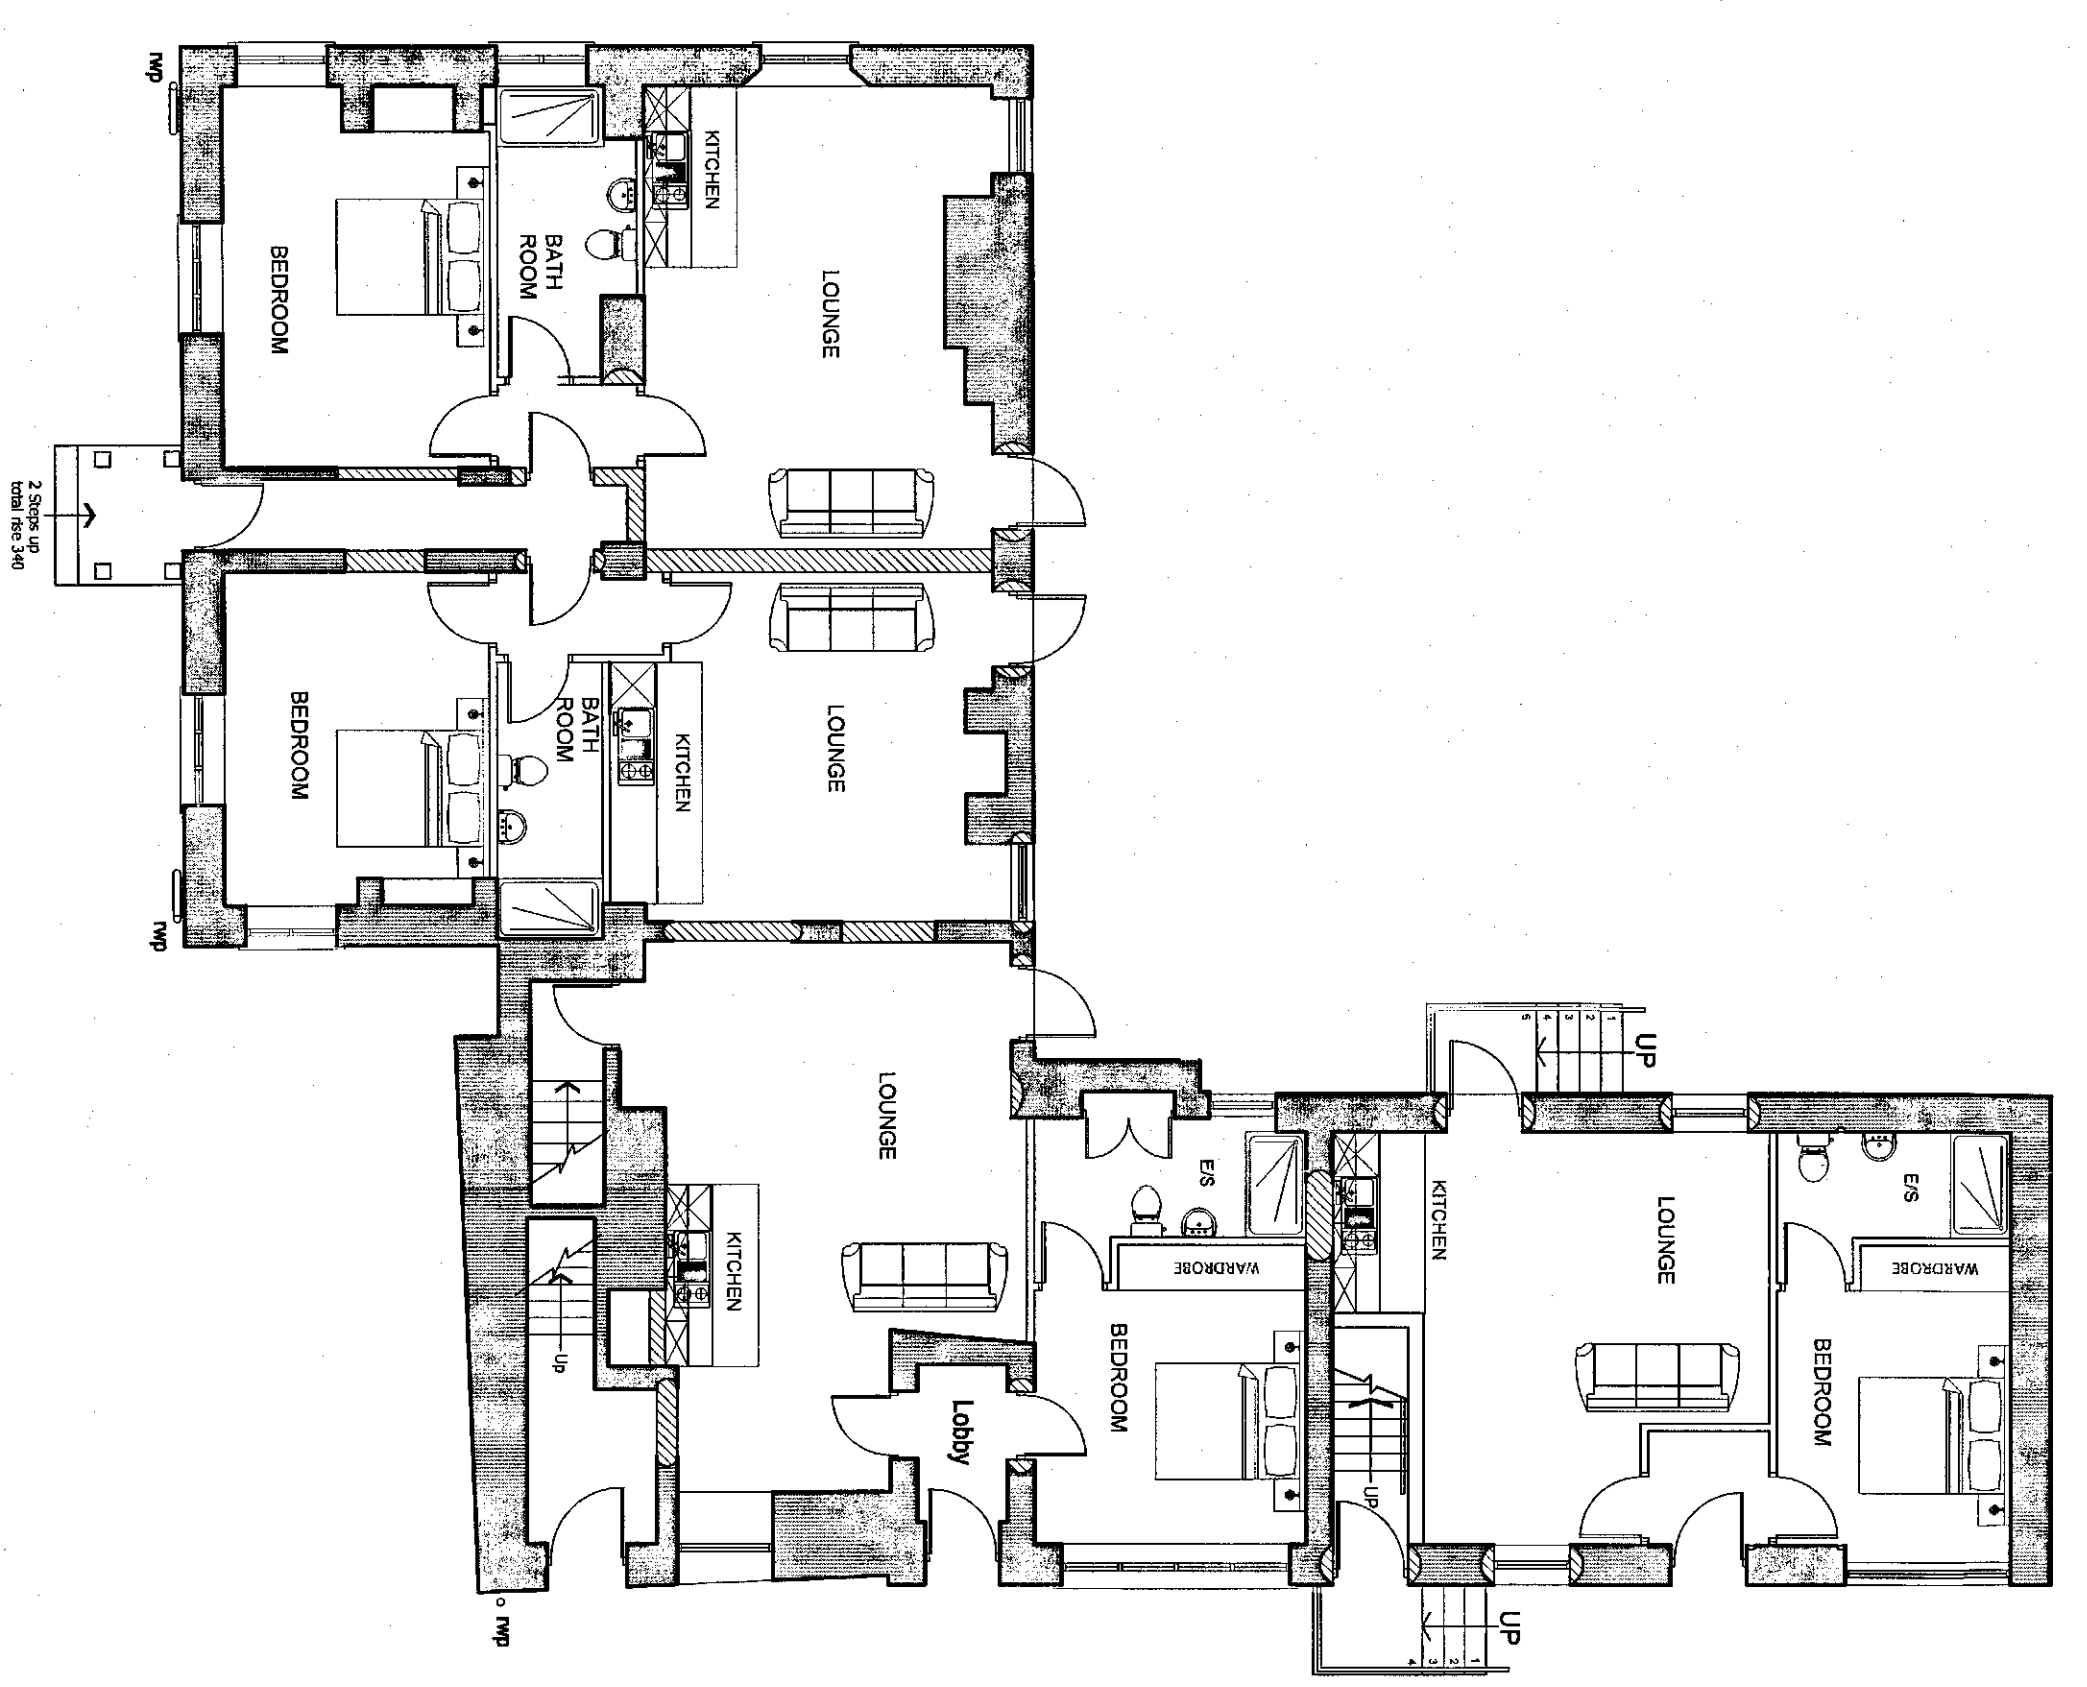


GROUND FLOOR PLAN

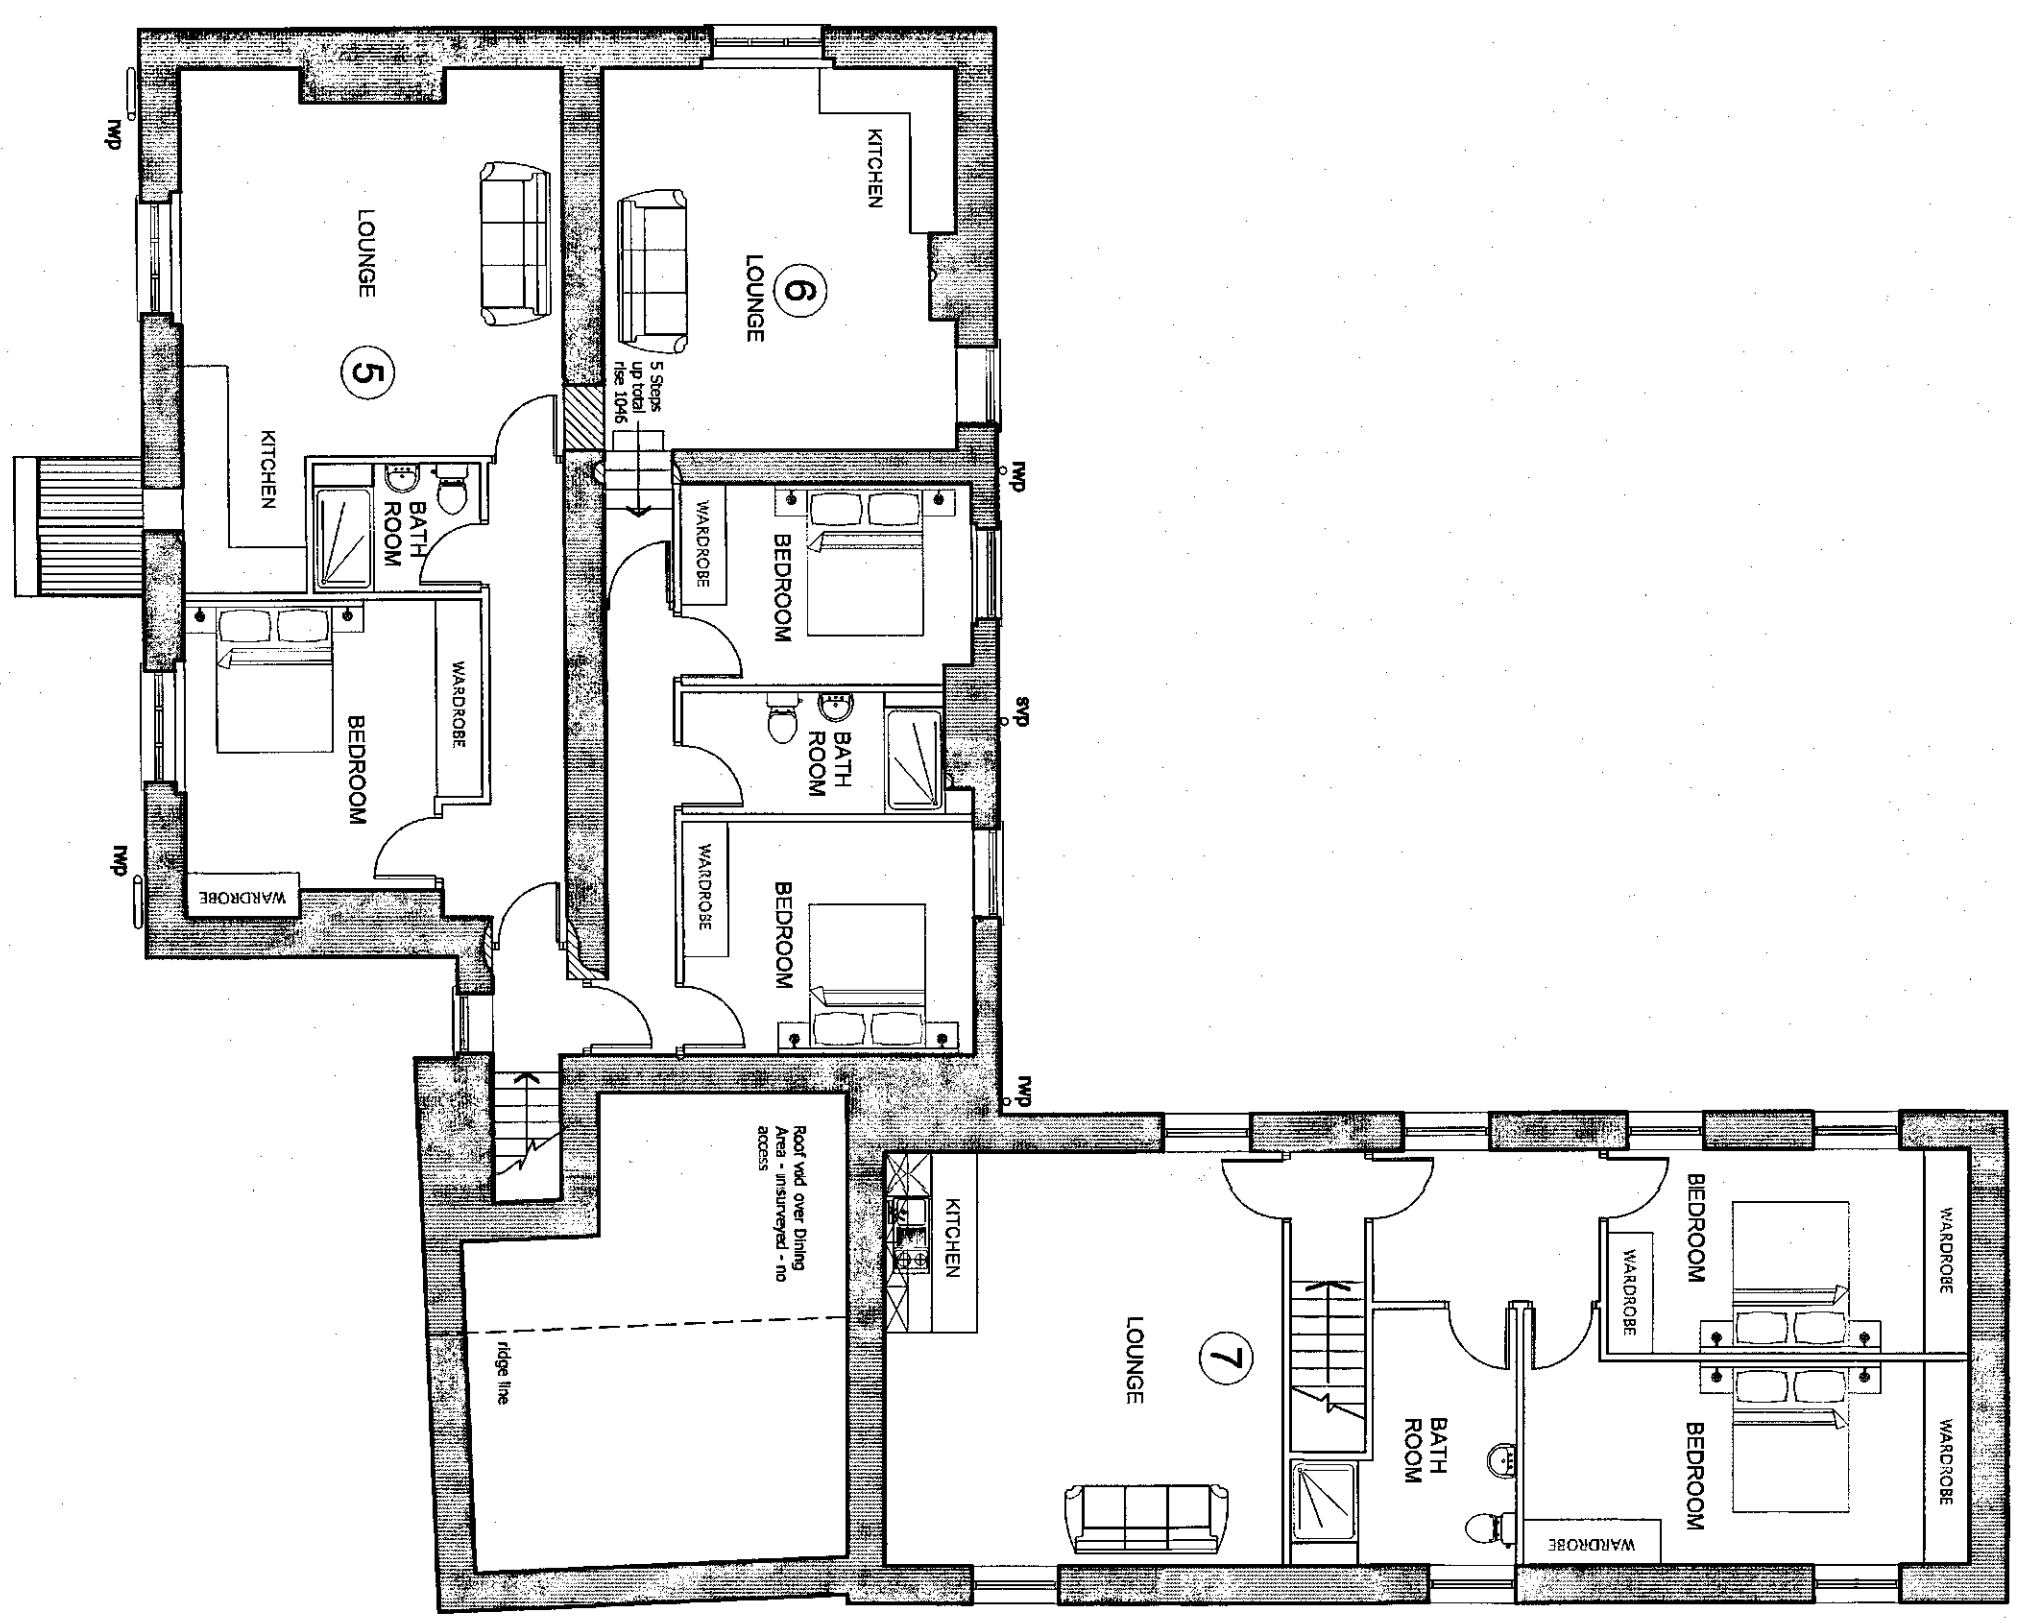


FIRST FLOOR PLAN

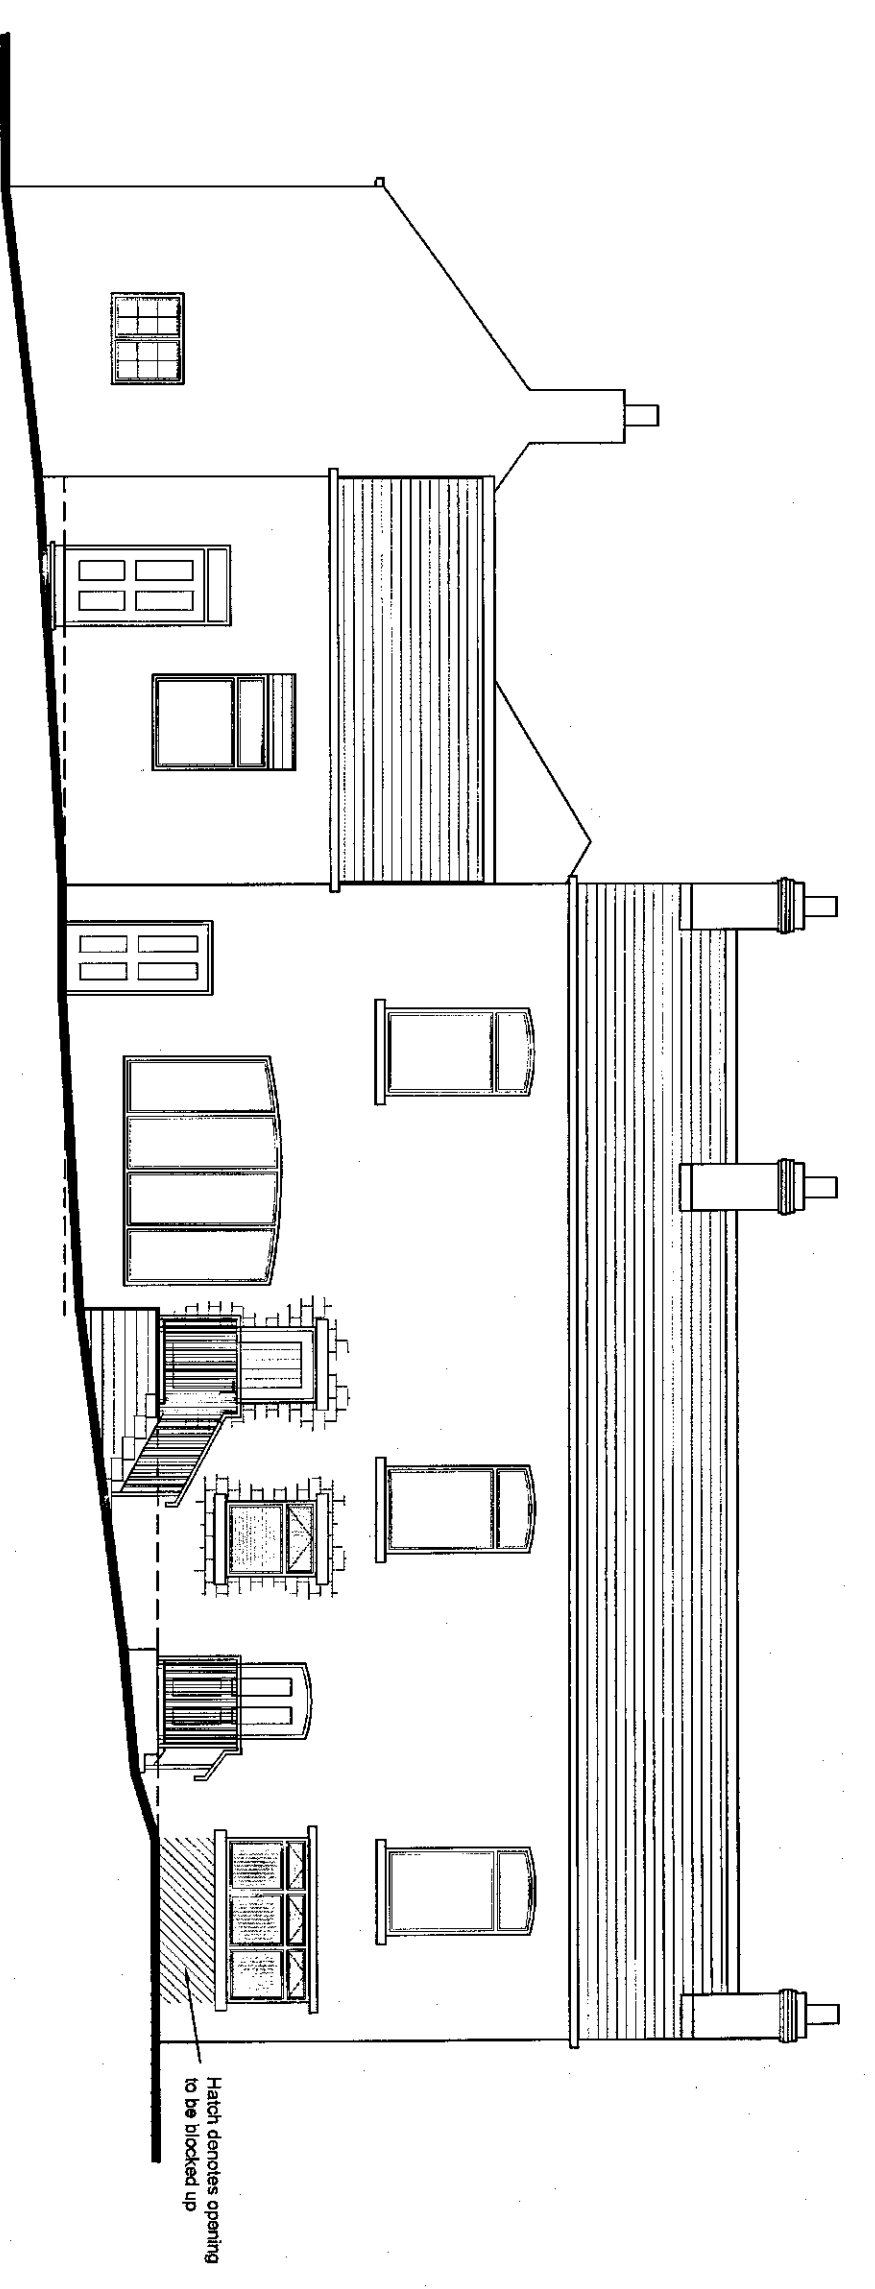


SIDE ELEVATION

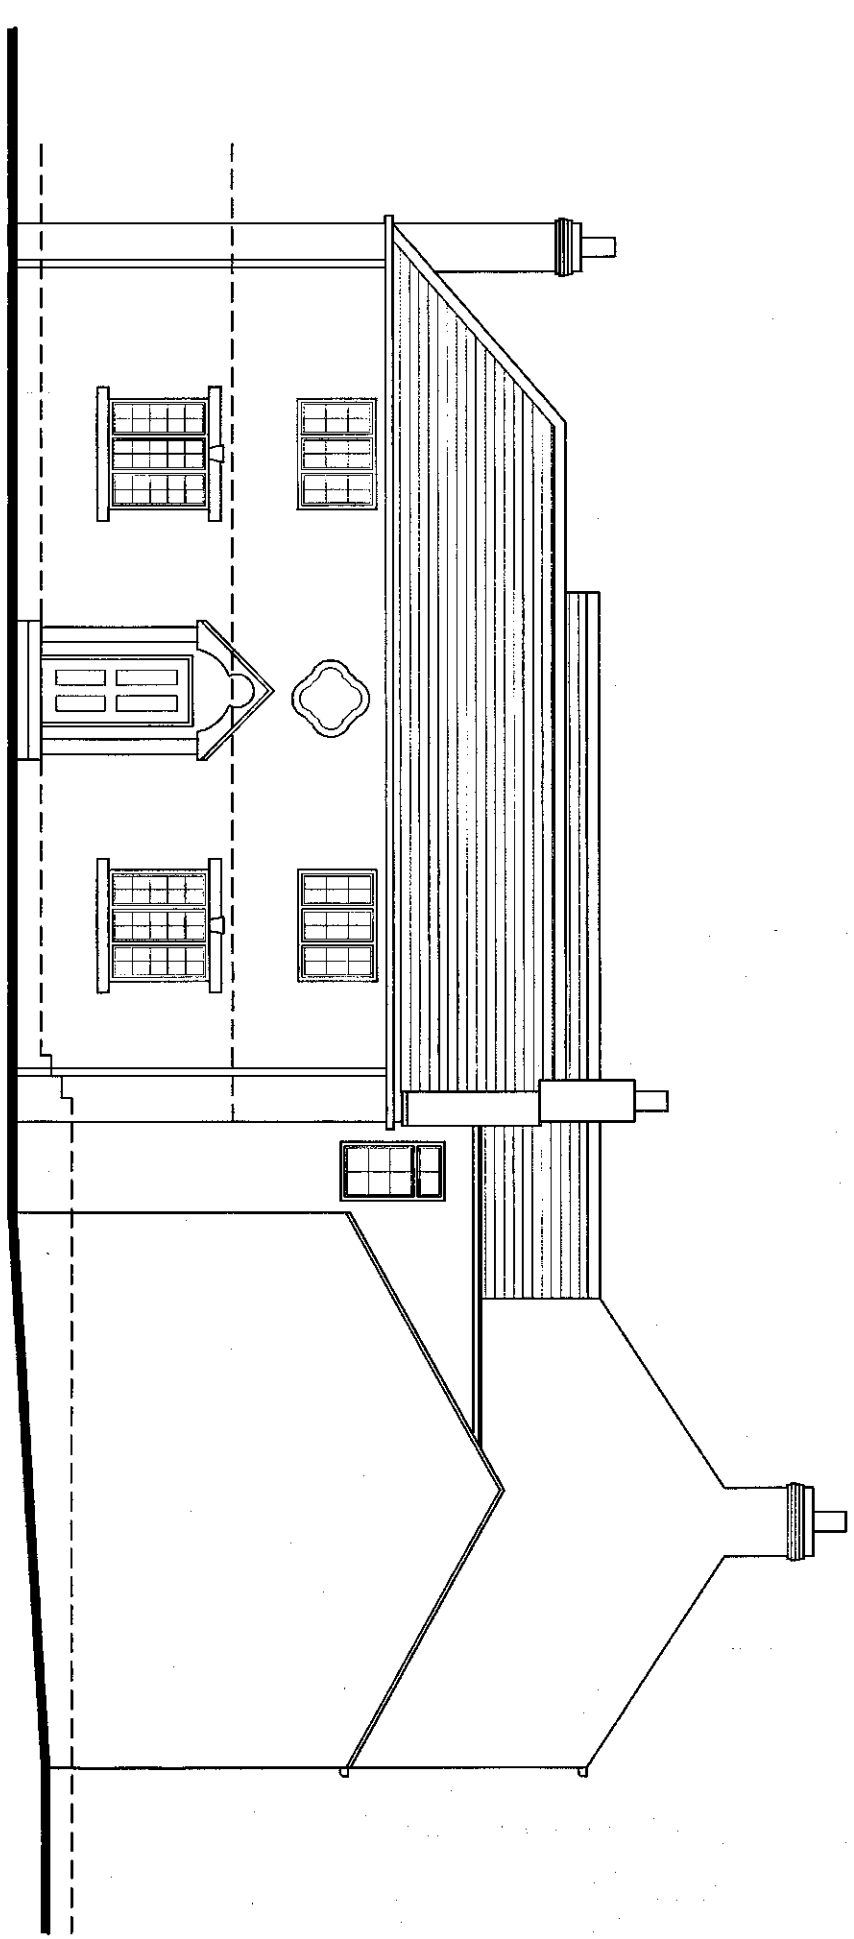

FRONT ELEVATION

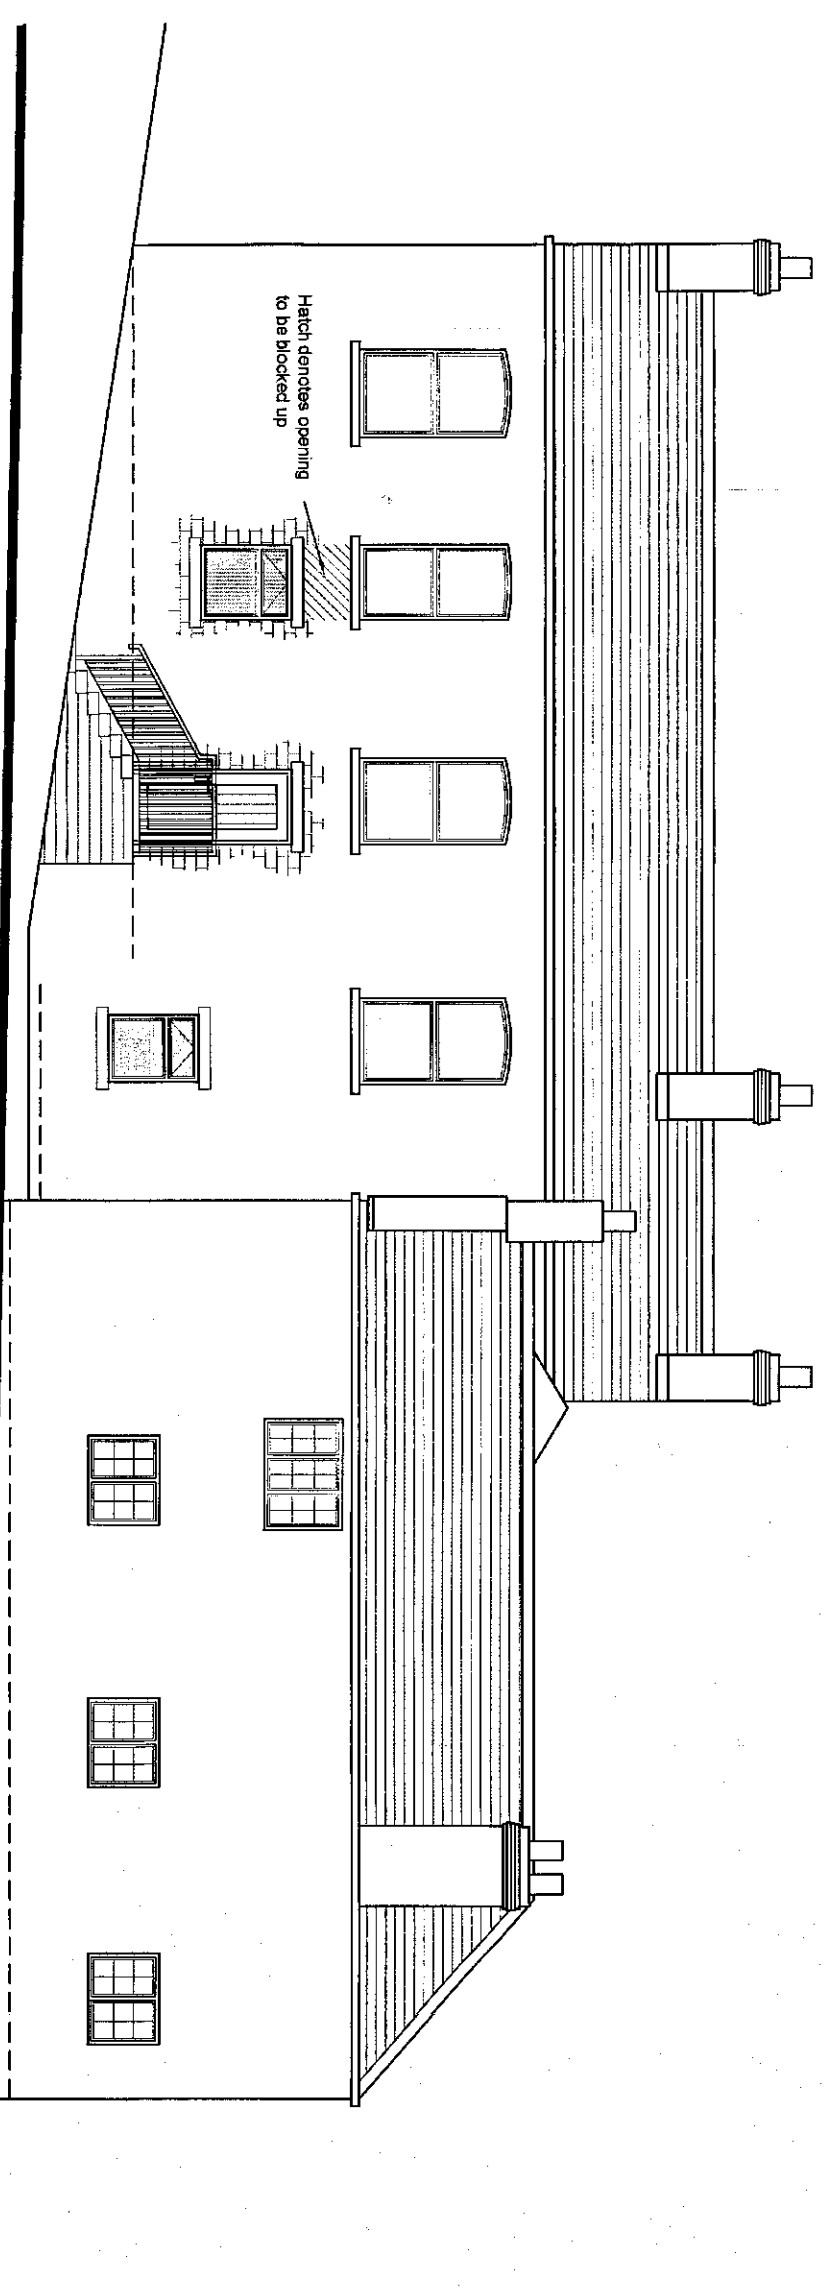

SIDE ELEVATION

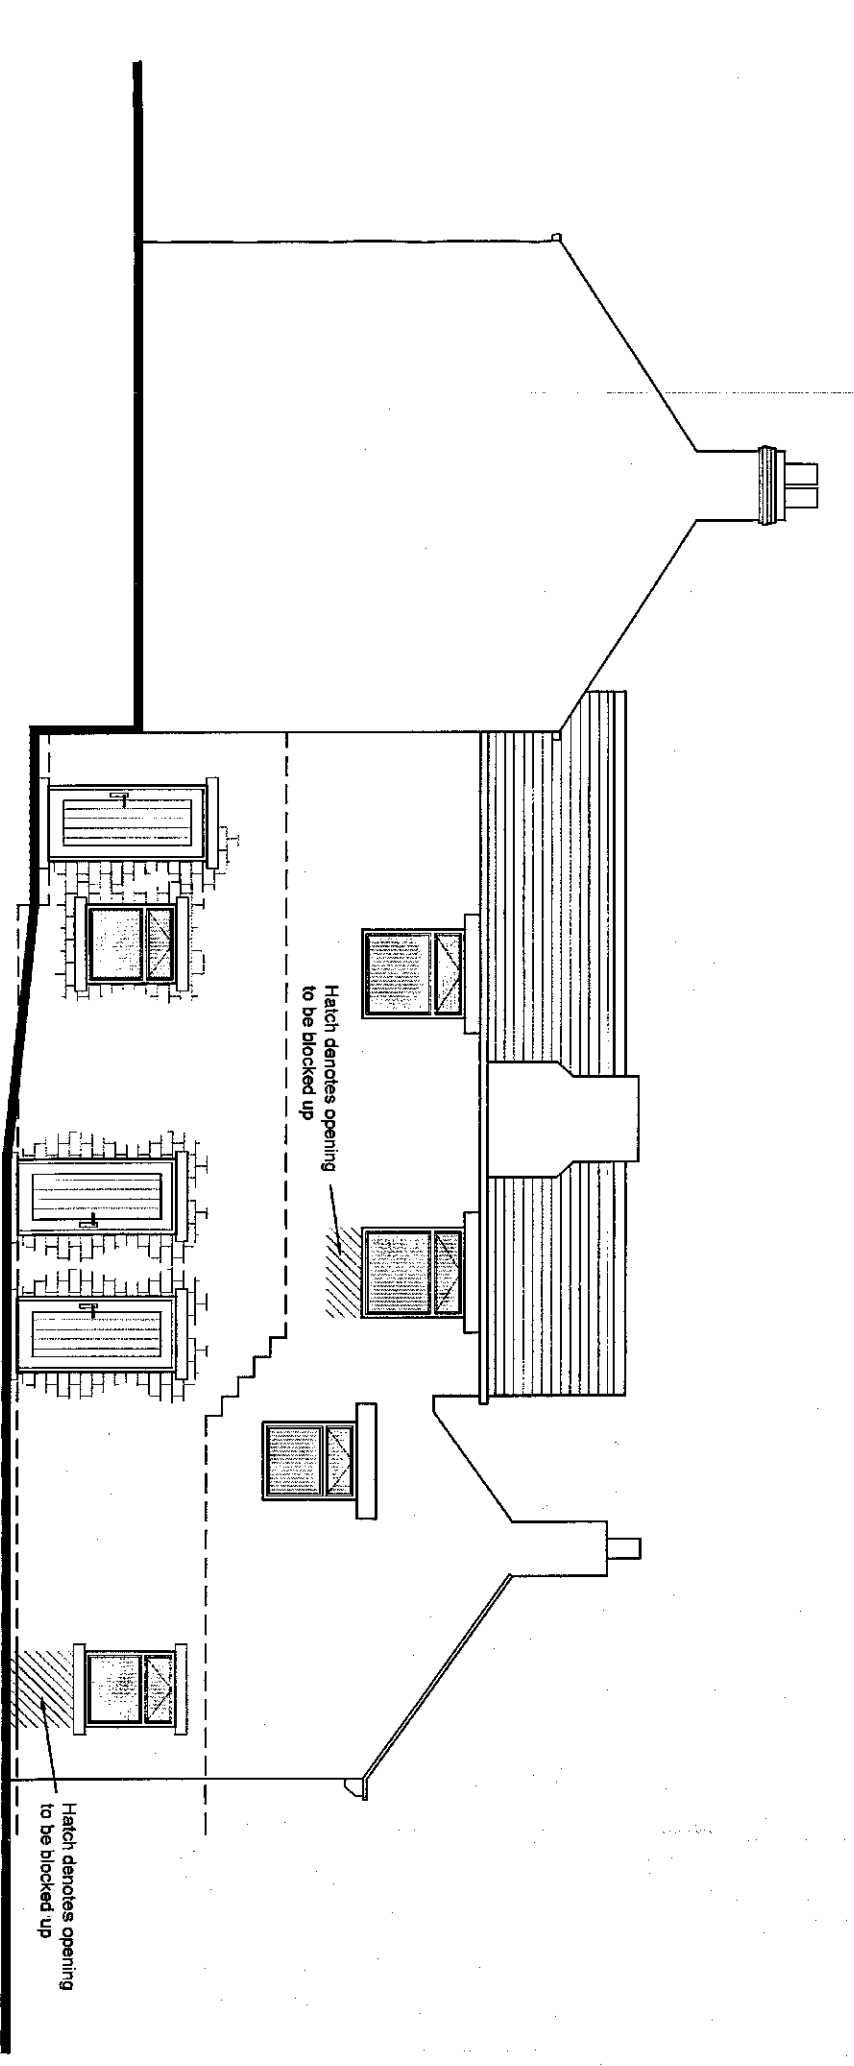

REAR ELEVATION

PLANNING

Rev A:
 Amendments made as per
 Clients request
 Revision: MC 25.10.16

acumen
 designers & architects

01454 546200
 acumenarchitects.co.uk
 Hedcraw House, Old Leeds Road, Huddersfield, HD1 1JG

Client:
 PARAGRAM LTD

Job title:
 THREE HORSESHOES
 BRIERLEY
 S72 9JT

Drawing title:
 FLOOR PLANS
 & ELEVATIONS
 AS PROPOSED

Drawn: MC Date: OCT '16


Checked: JC Scale: 1:100 @ A1

Drawing number: 2423 - 10A


Only figured dimensions should be used.
 Scaled dimensions should be checked with the Architect.
 This drawing together with the design, is the property and copyright of
 the Architect and must not be reproduced without written permission.

Drawing number:	2423 - 11
Checked:	JC
Scale:	1:100 @ A1
Drawn:	MC
Date:	OCT '16
Drawing title:	PLOTS 1 & 2 as PROPOSED
Job title:	THREE HORSESHOES BRIERLEY S72 9JT
Client:	PARAGRAM LTD
acumen designers & architects	01454 544700 Headrow House, Old Leeds Road, Huddersfield, HD1 1SA
Revision:	


PLANNING

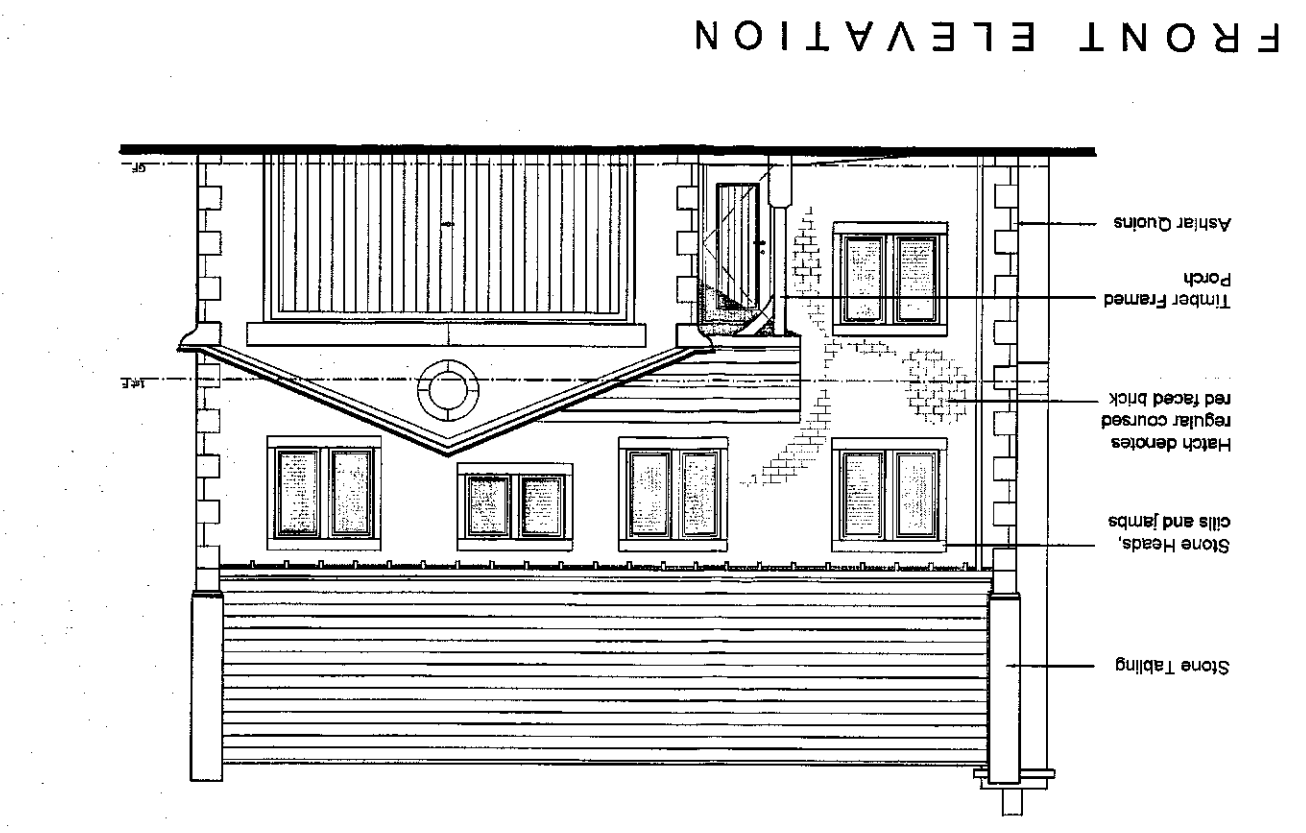


FRONT ELEVATION

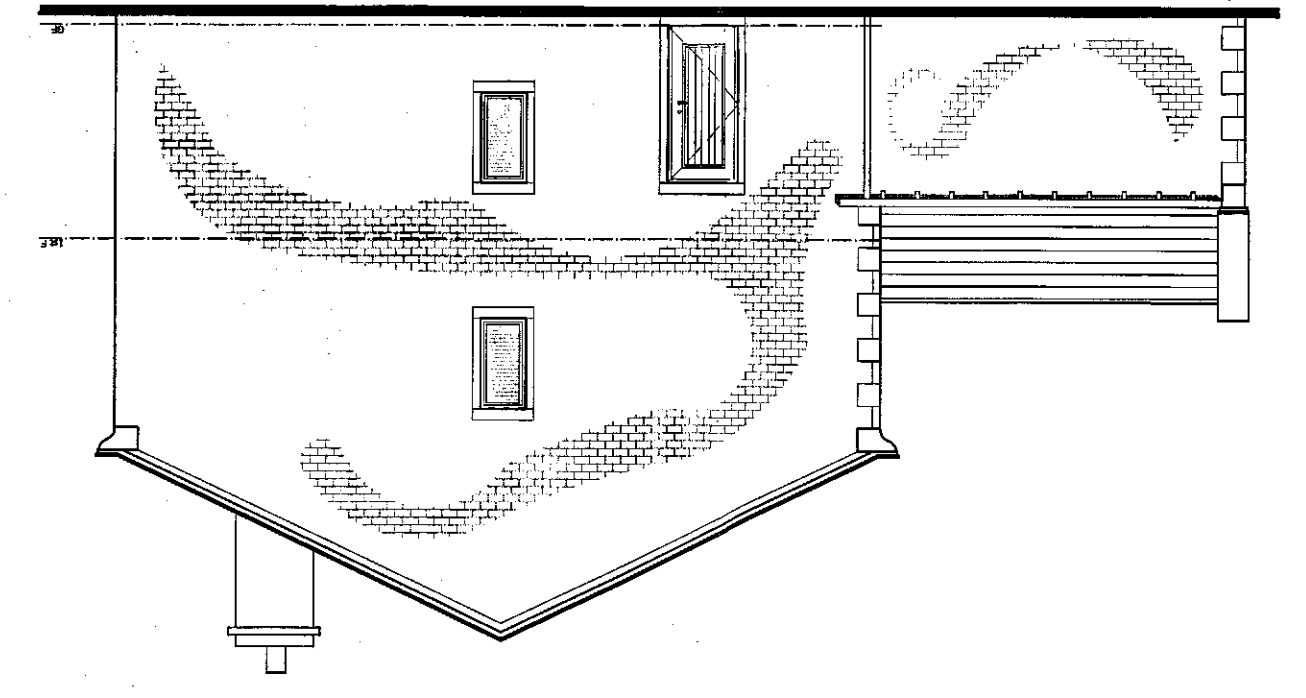


SIDE ELEVATION

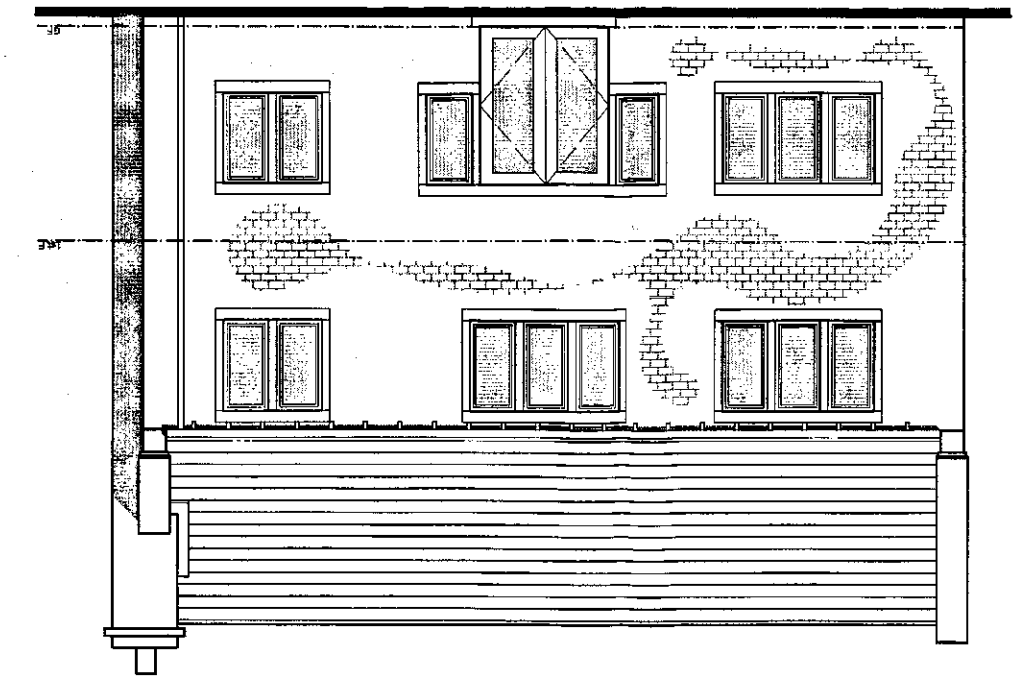


REAR ELEVATION

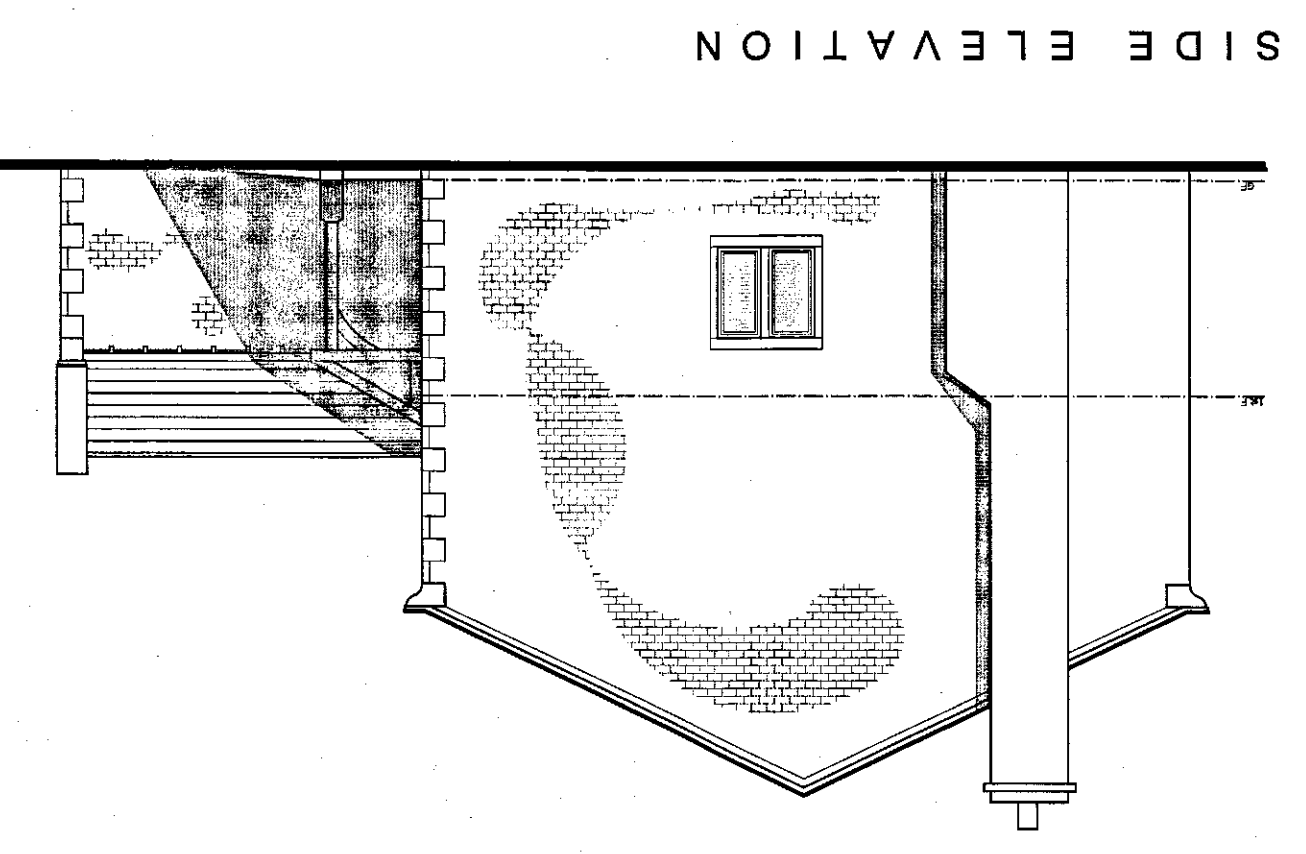


SIDE ELEVATION

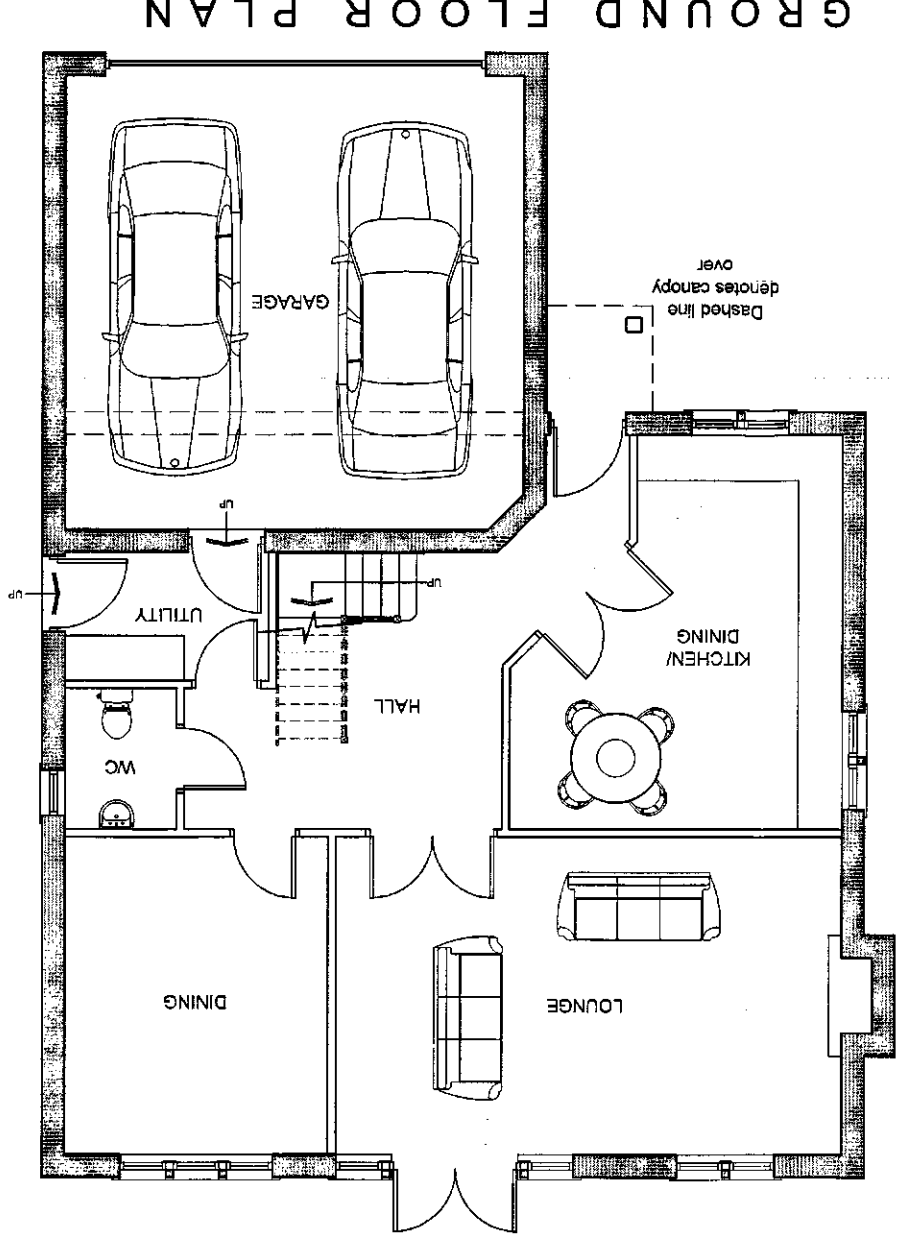


GROUND FLOOR PLAN

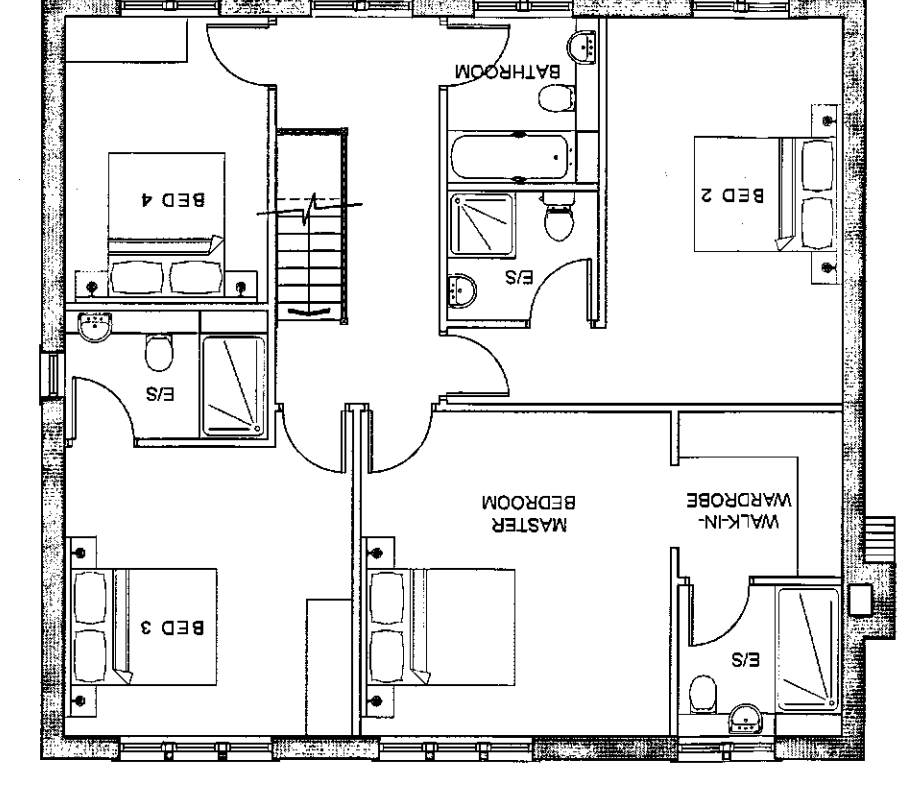


FIRST FLOOR PLAN

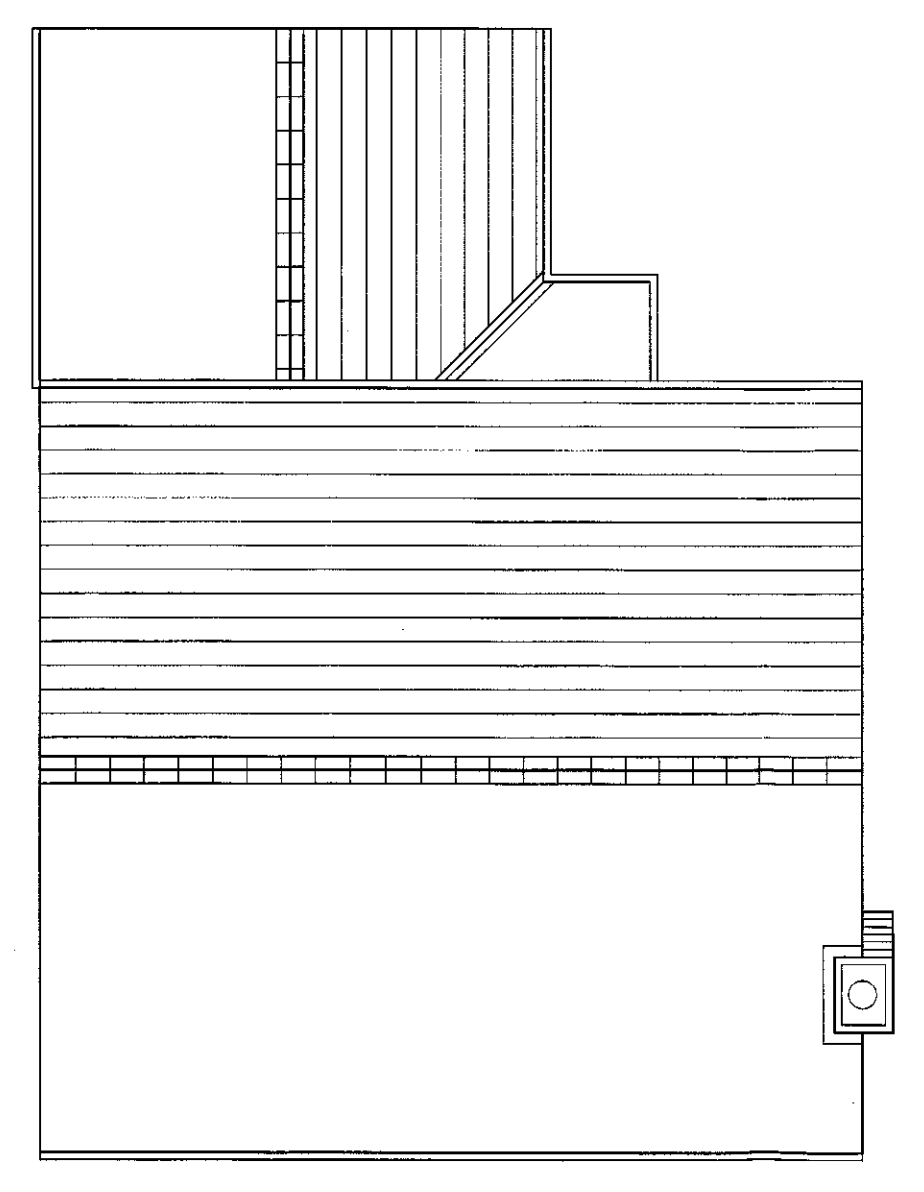


ROOF PLAN

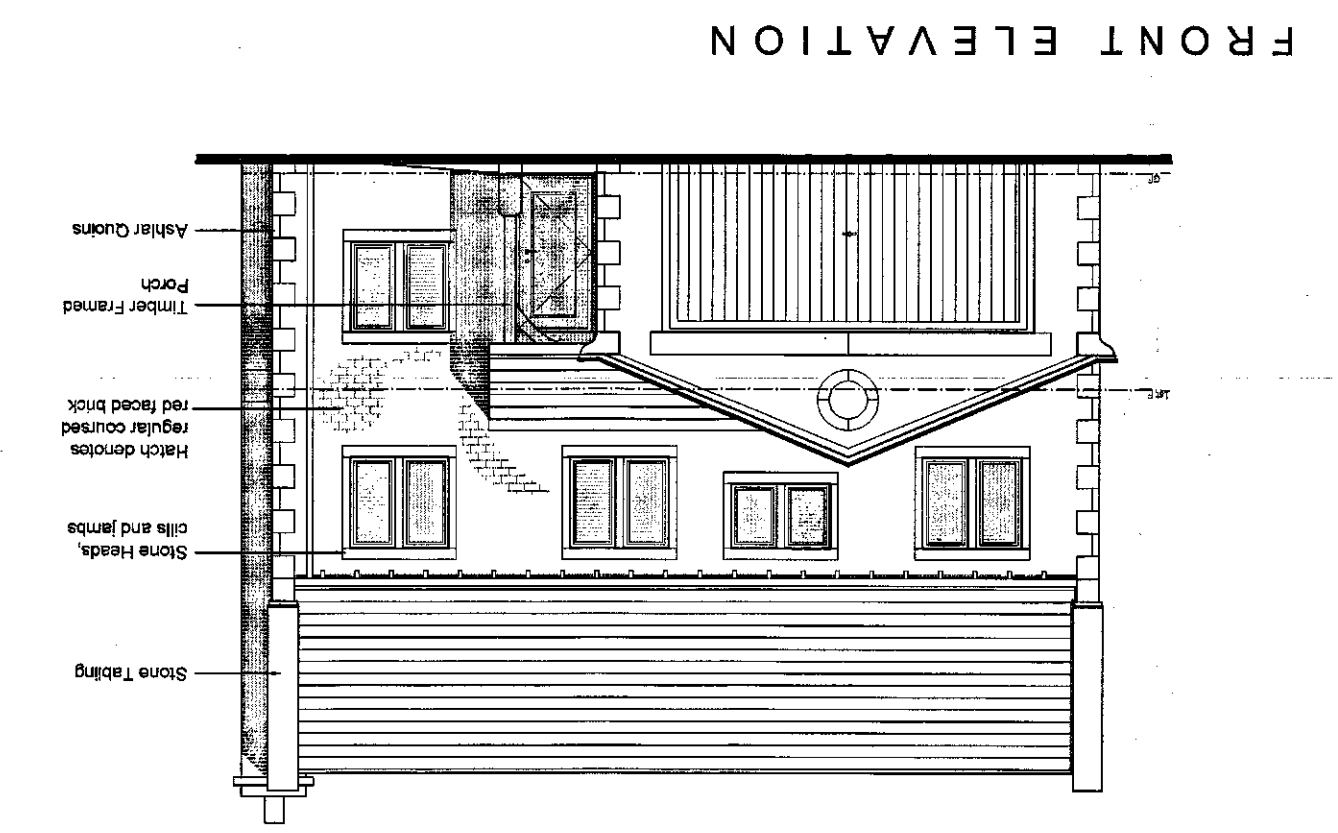


FRONT ELEVATION

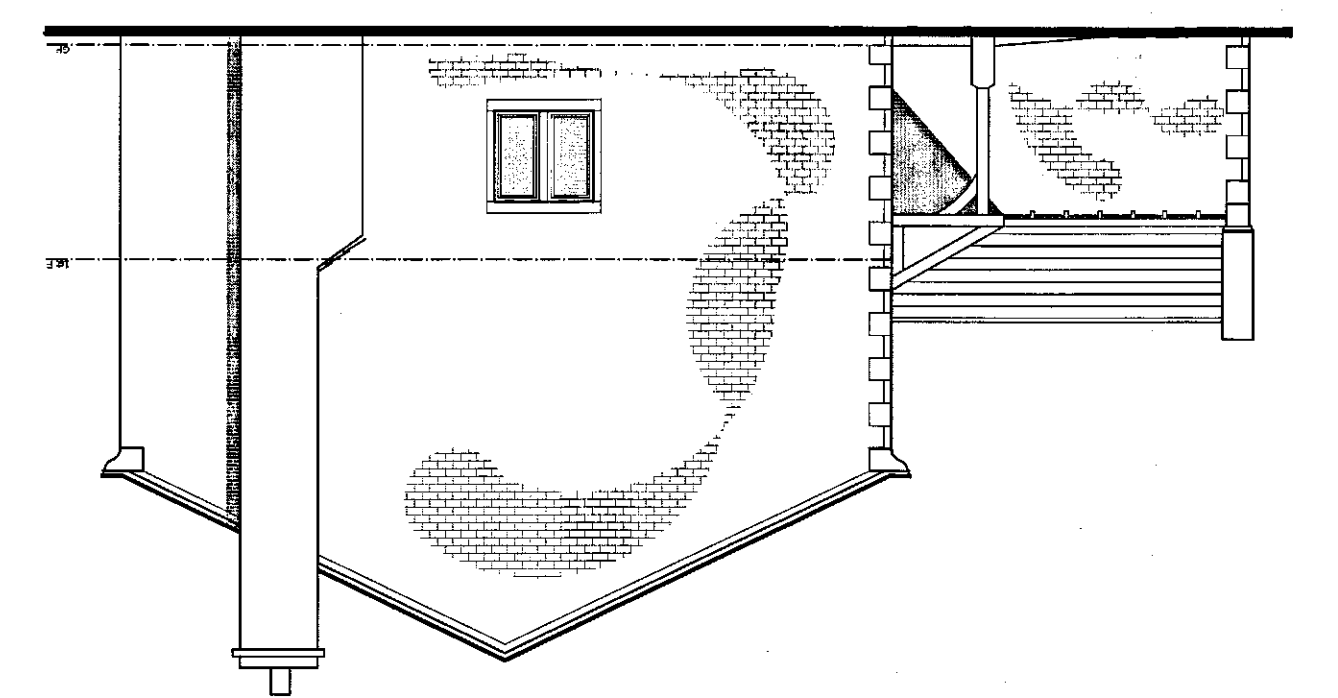


SIDE ELEVATION

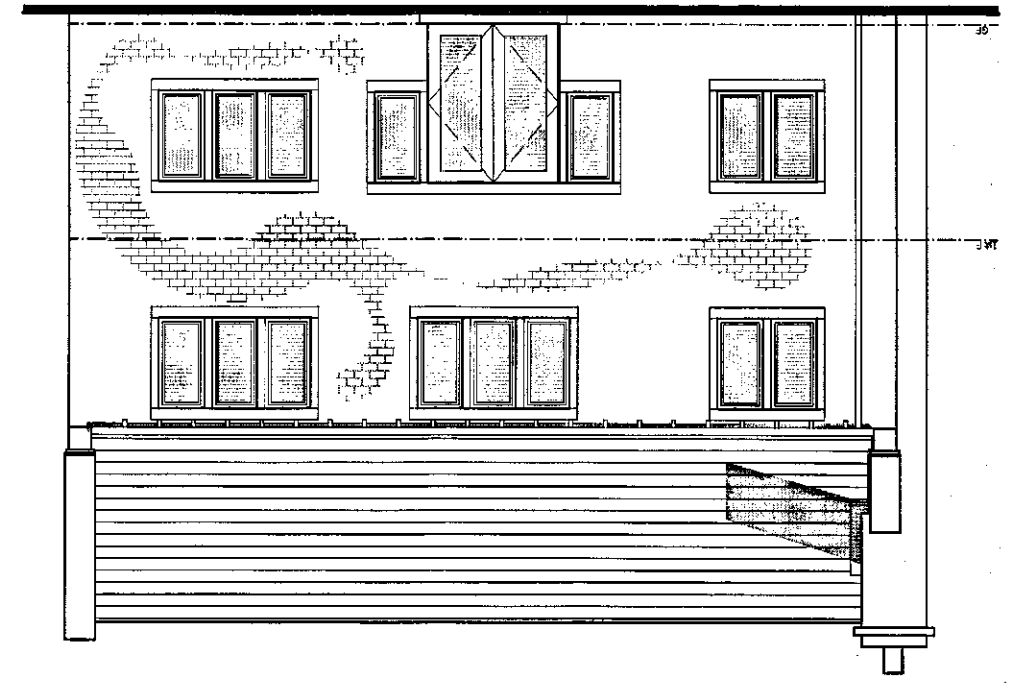


REAR ELEVATION

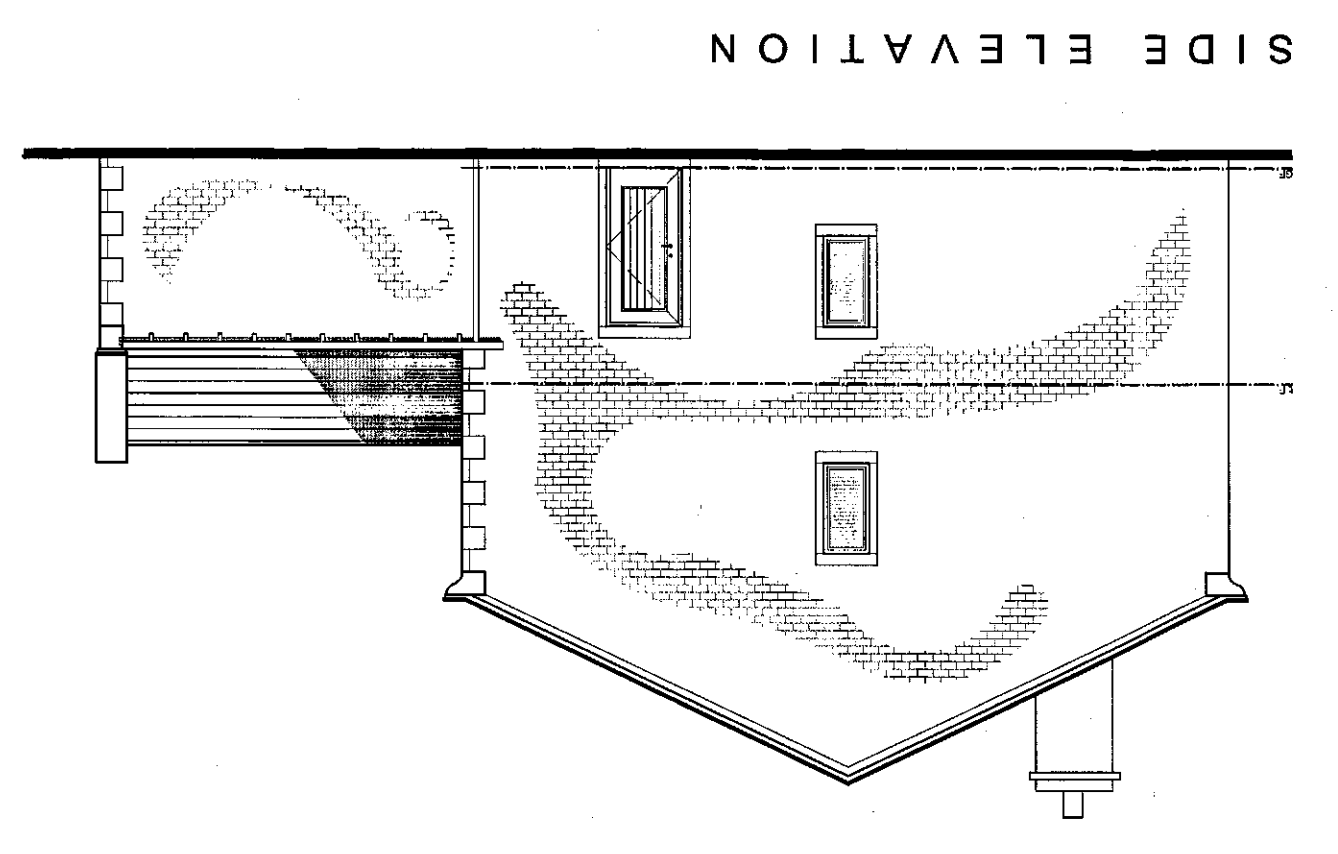


SIDE ELEVATION

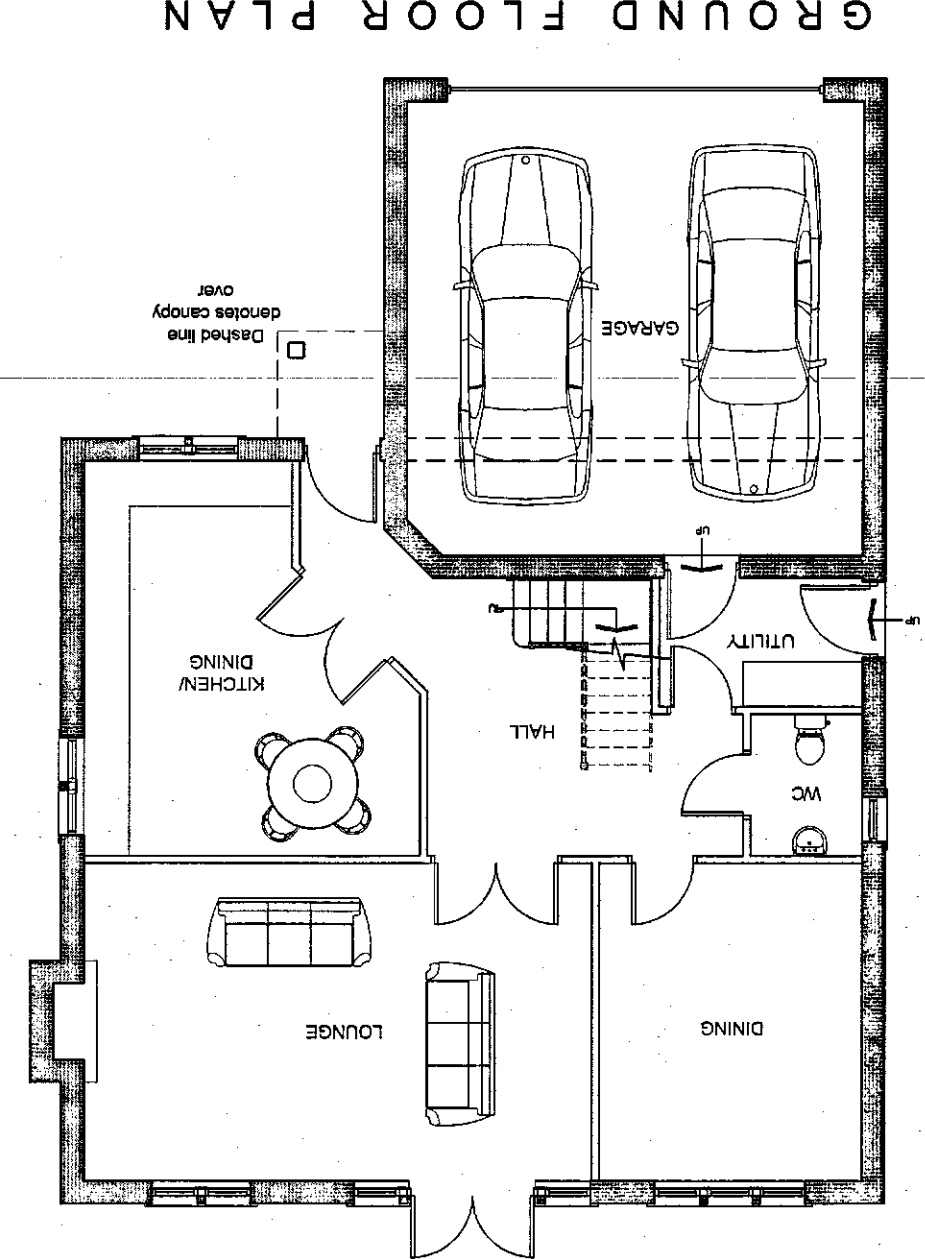

GROUND FLOOR PLAN

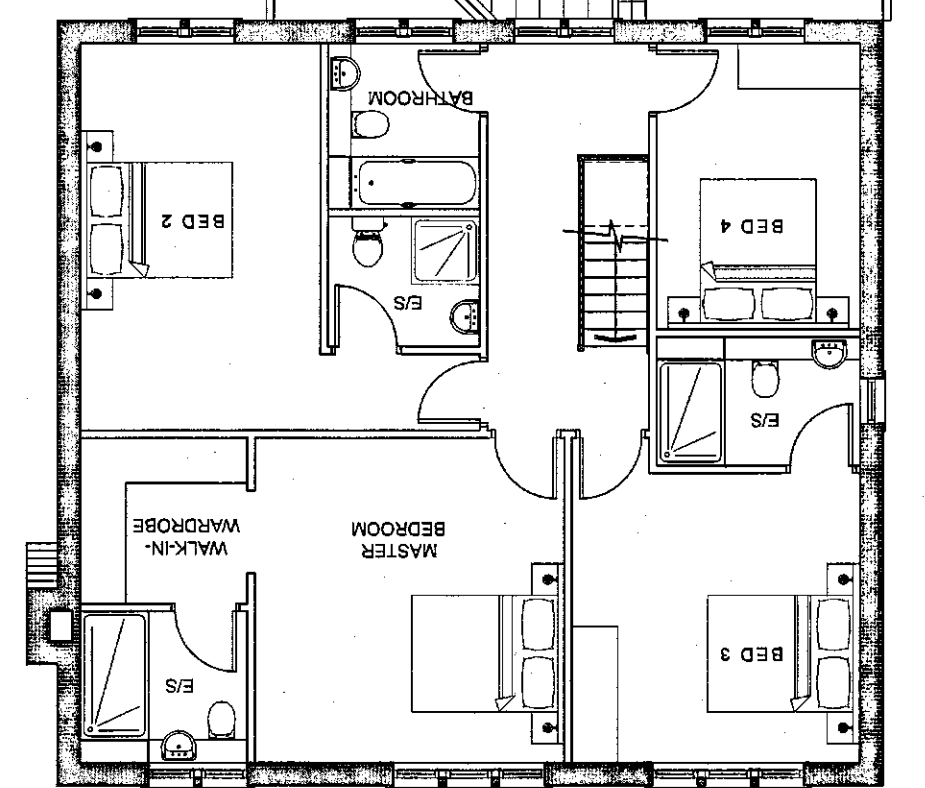

FIRST FLOOR PLAN

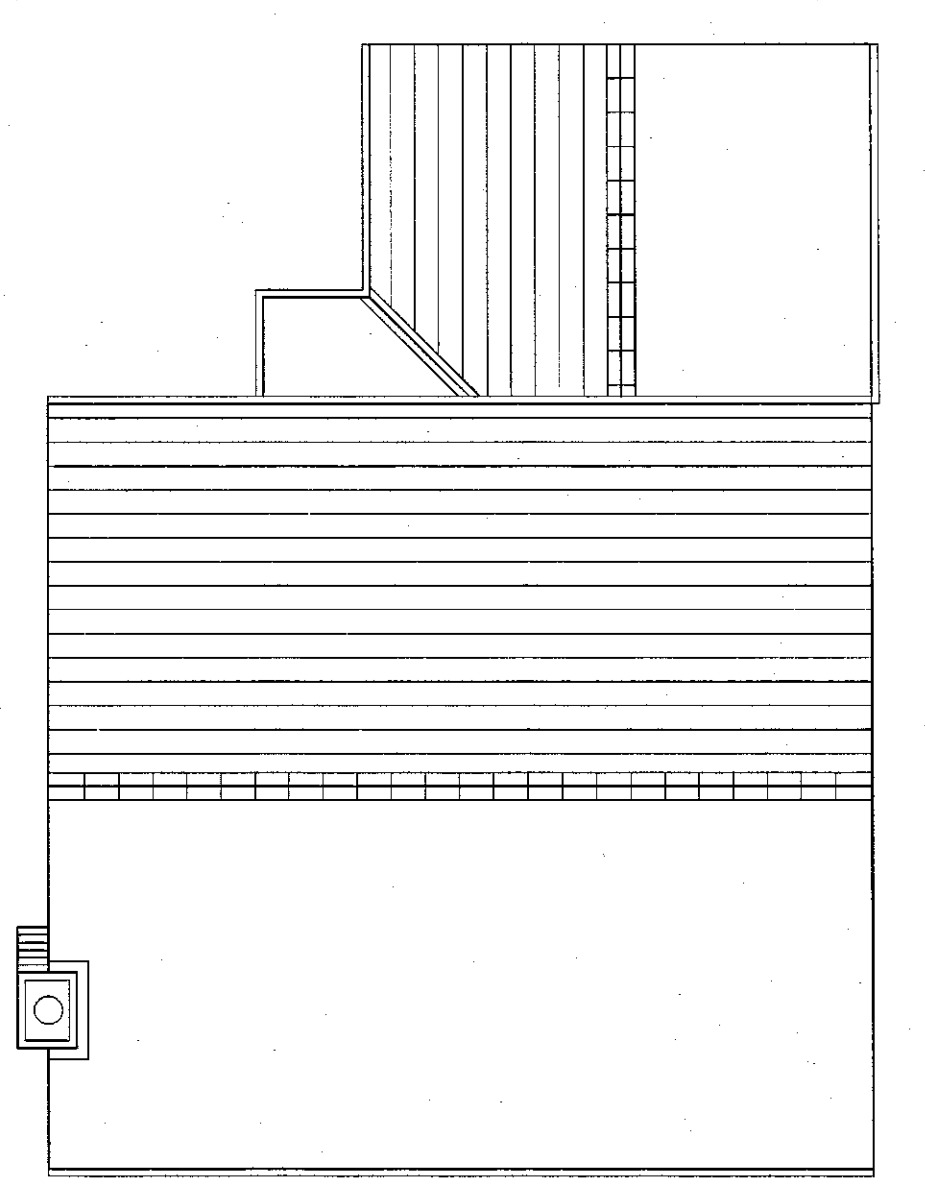


ROOF PLAN


PLOT 2

PLOT 1


Only figured dimensions should be used.
 Scaled dimensions should be checked with the Architect.
 The drawing together with the design is the property and copyright of
 the Architect and must not be reproduced without written permission

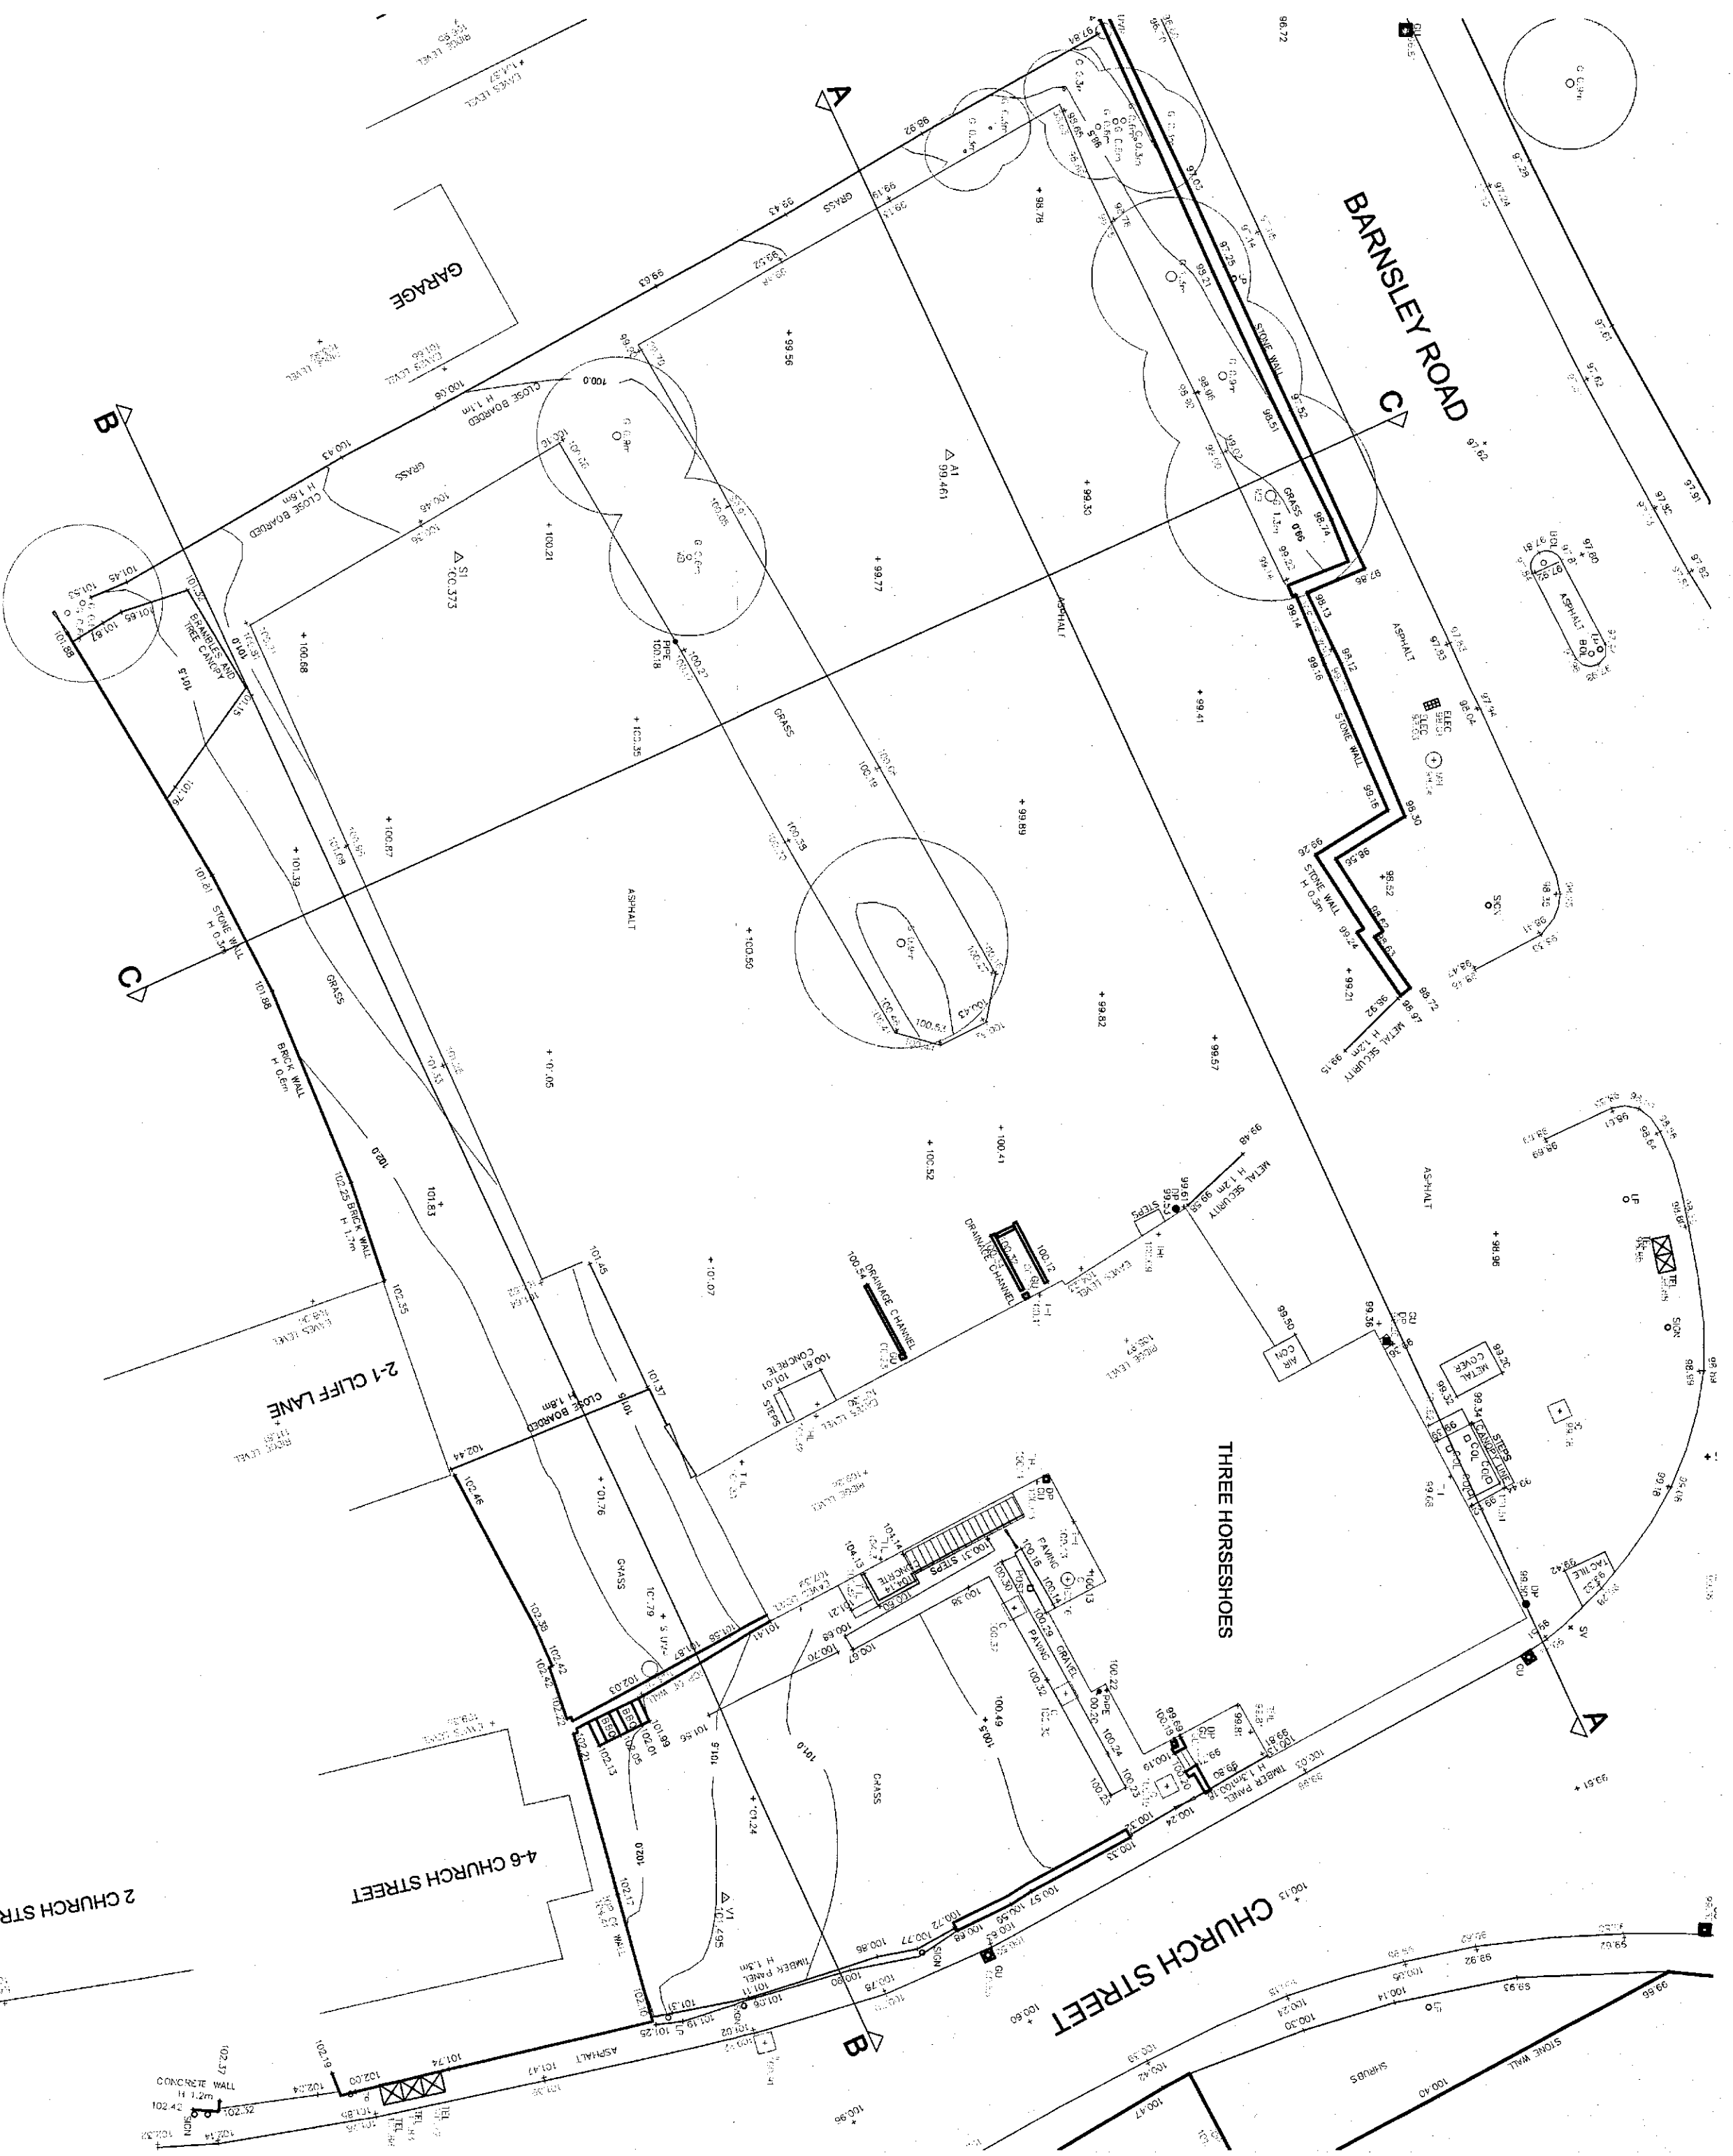


PROPOSED SITE PLAN
 SCALE 1:200

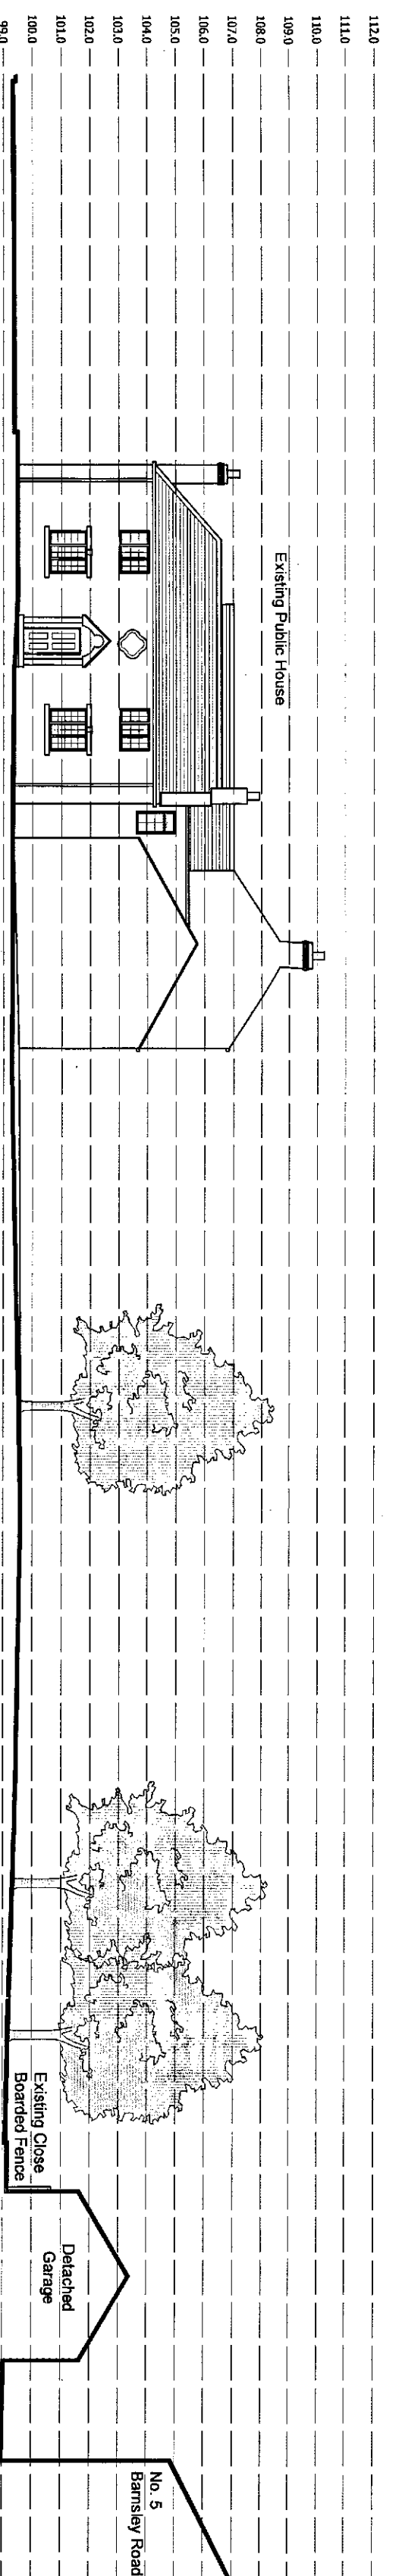

Section A-A

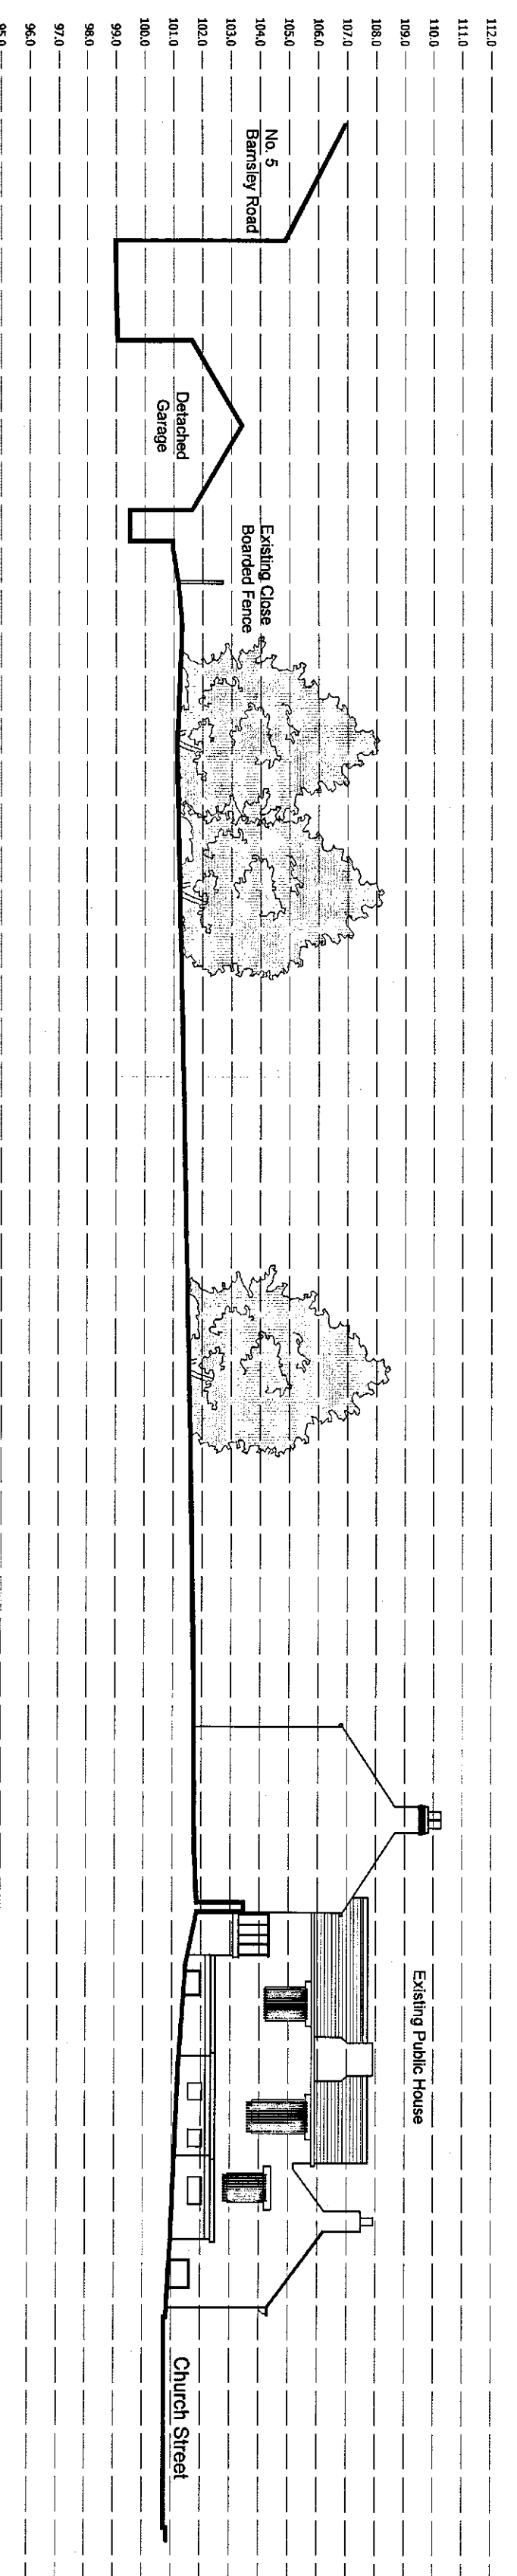


Section B-B

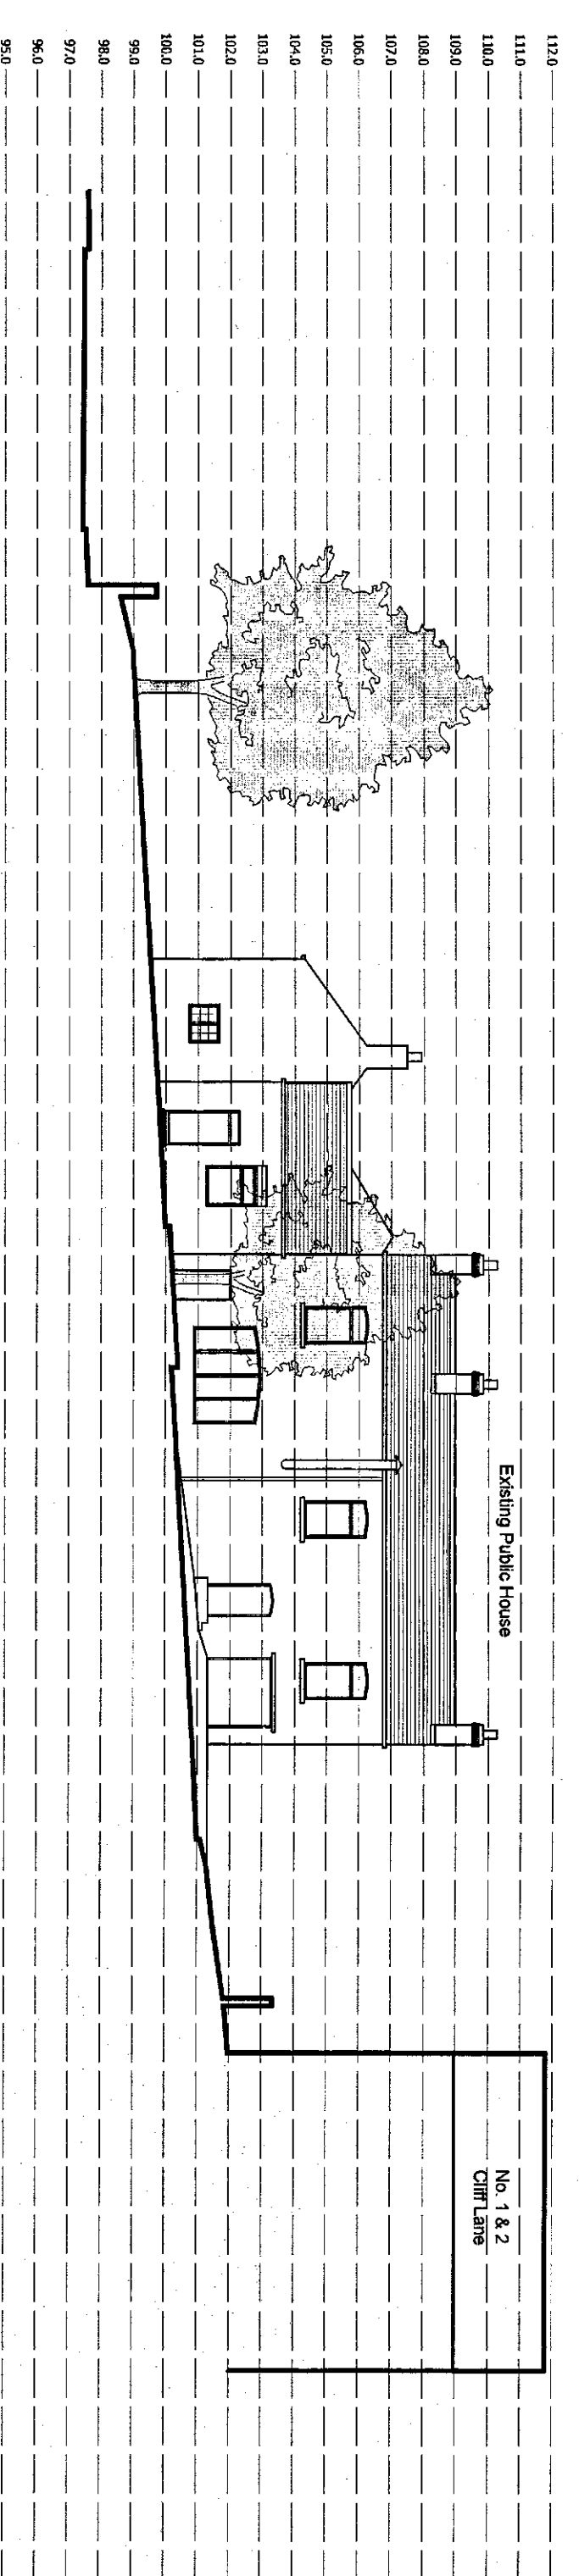

Section C-C

PLANNING

Revision:

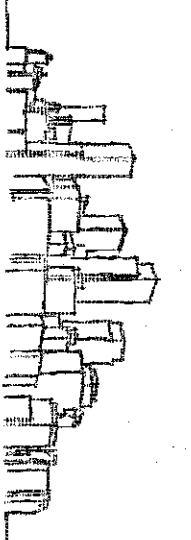

acumen
 designers & architects


01484 546000
 acumenarchitects.co.uk
 Heckdow House, Old Leeds Road, Huddersfield, HD1 1SG

Client:
 PARAGRAM LTD


Job title:
 THREE HORSESHOES
 BRIBERLEY
 SZ2 9JT

Drawing title:
 SITE SECTIONS
 as EXISTING


Drawn:	MC	Date:	OCT '16
Checked:	JC	Scale:	1:200 @ A1
Drawing number:	2423 - 12		

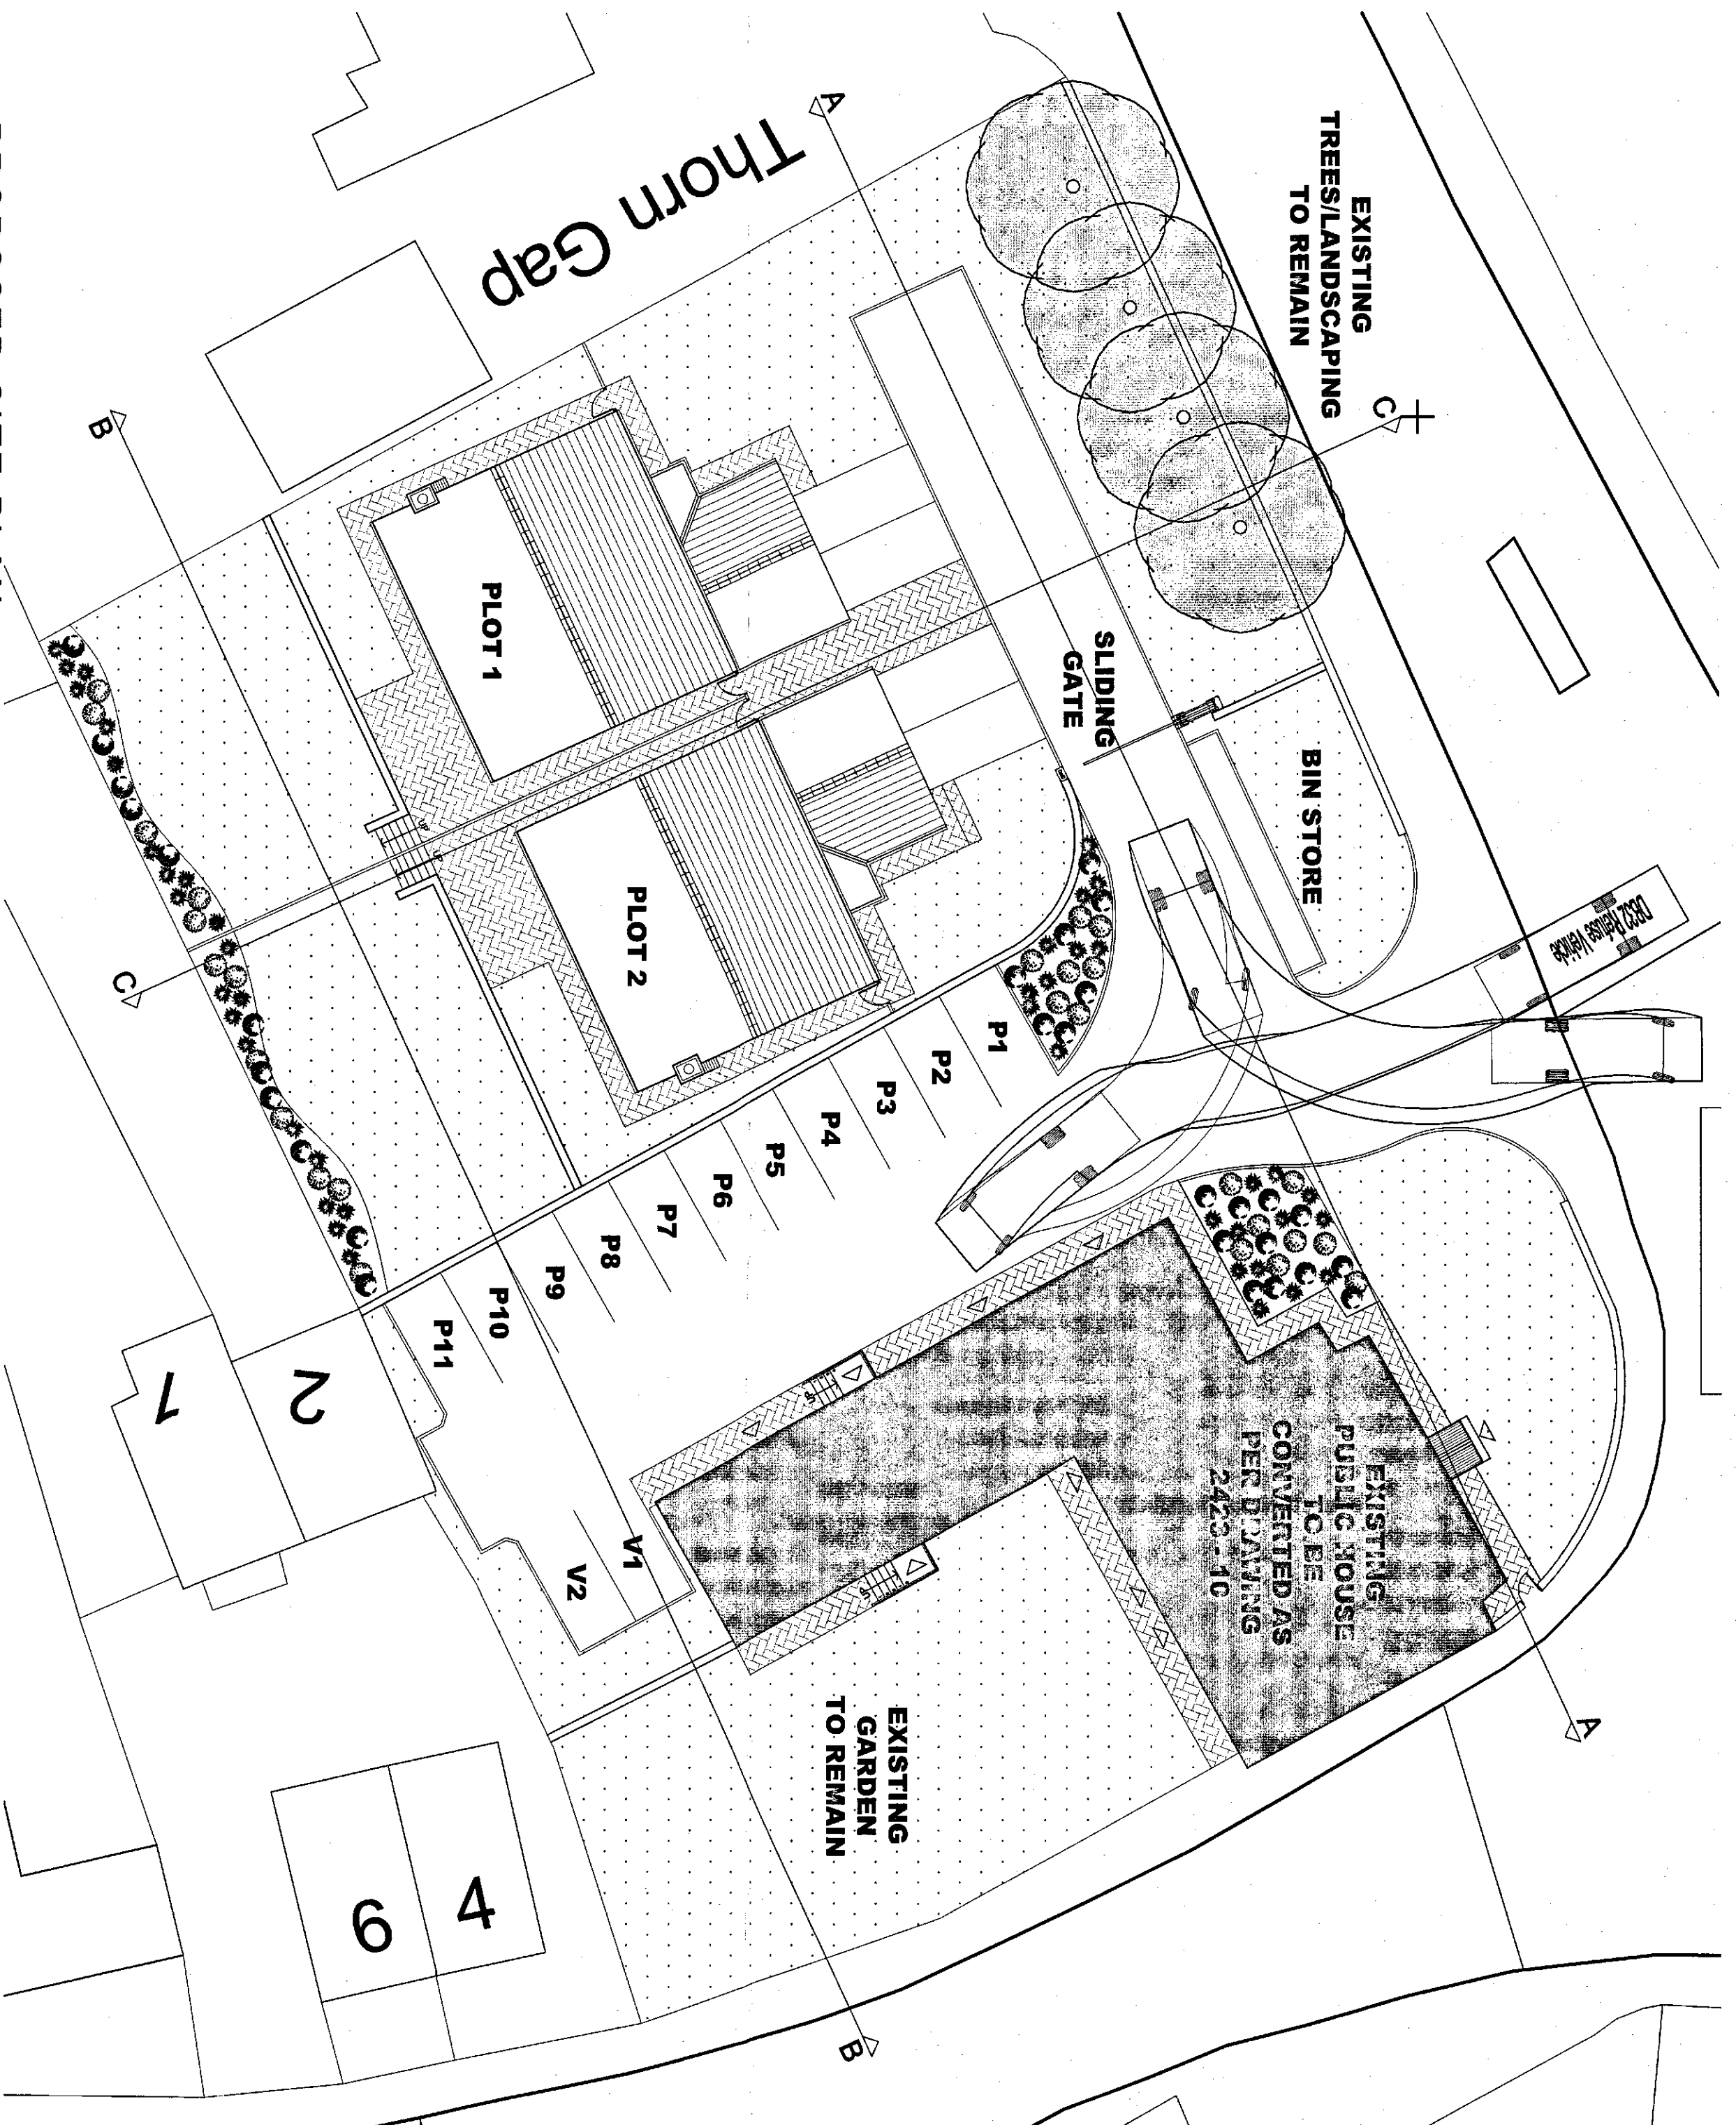


PROPOSED SITE PLAN
 SCALE 1:200

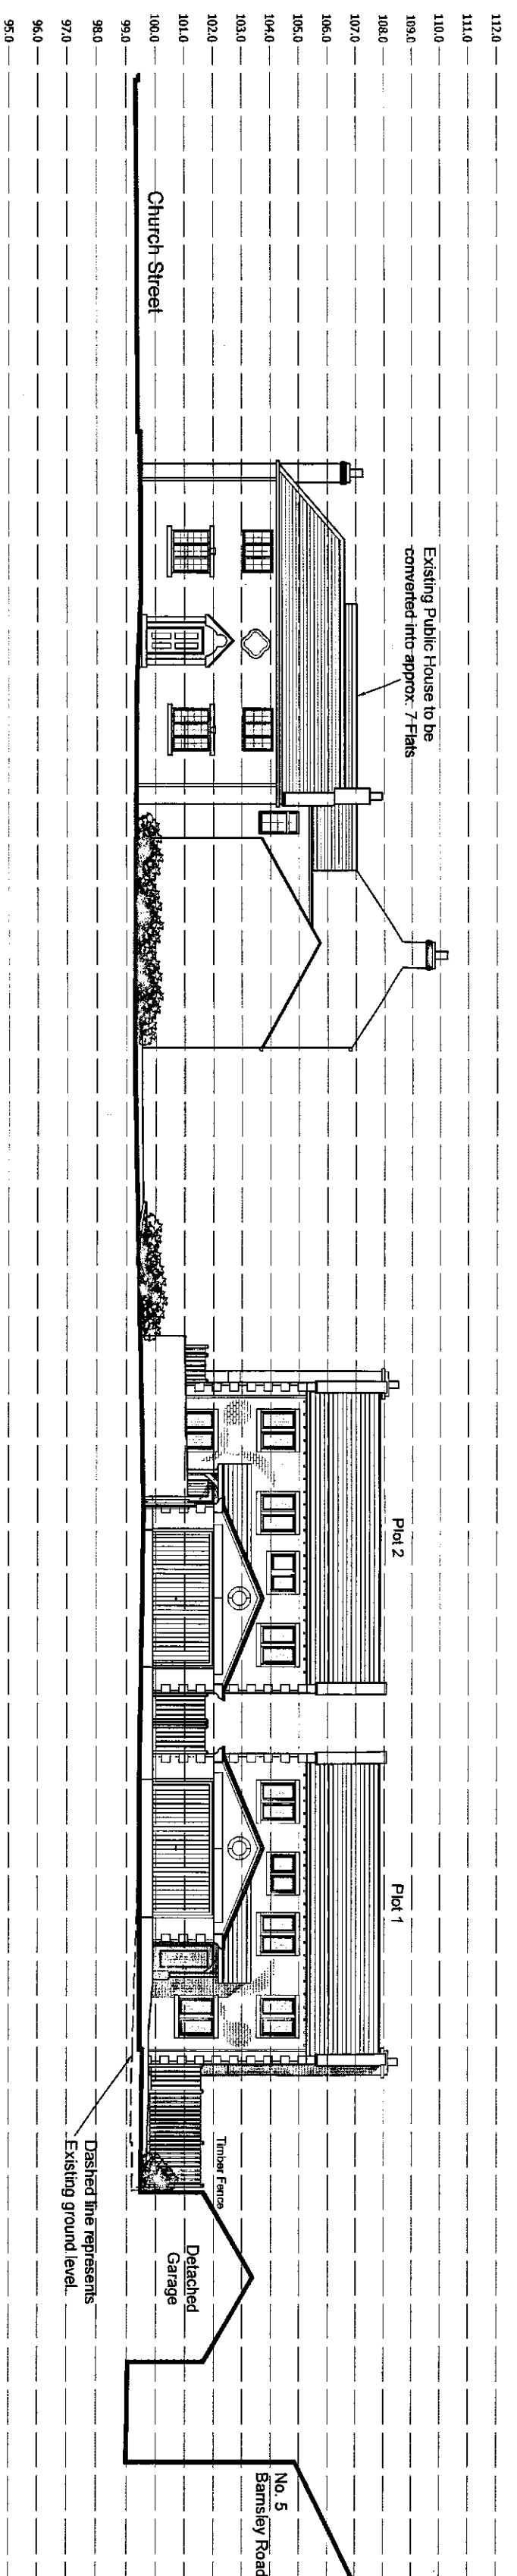

Section A-A

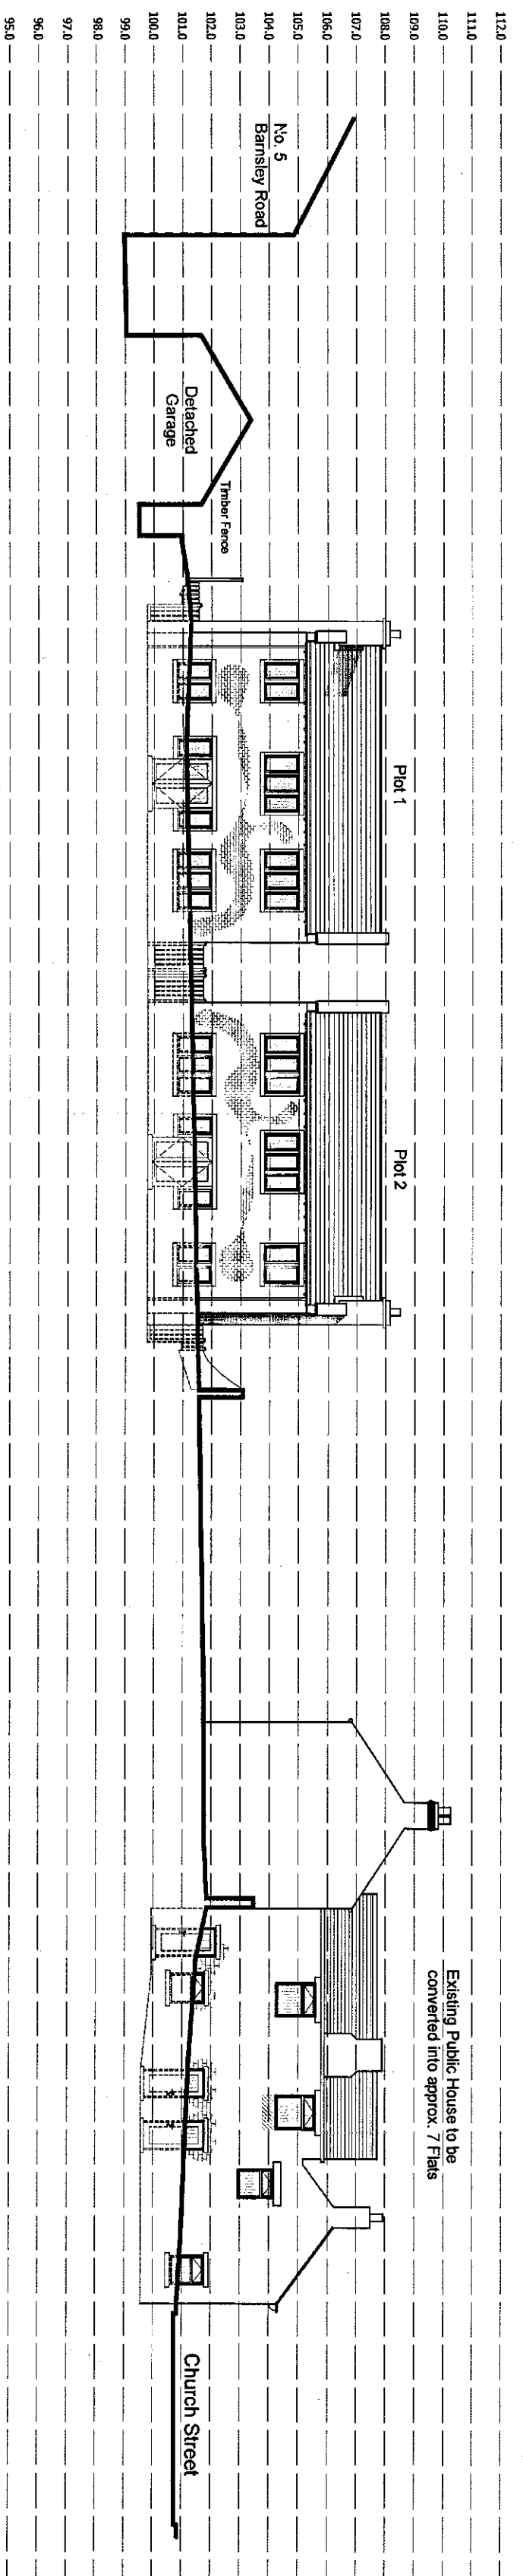

Section B-B

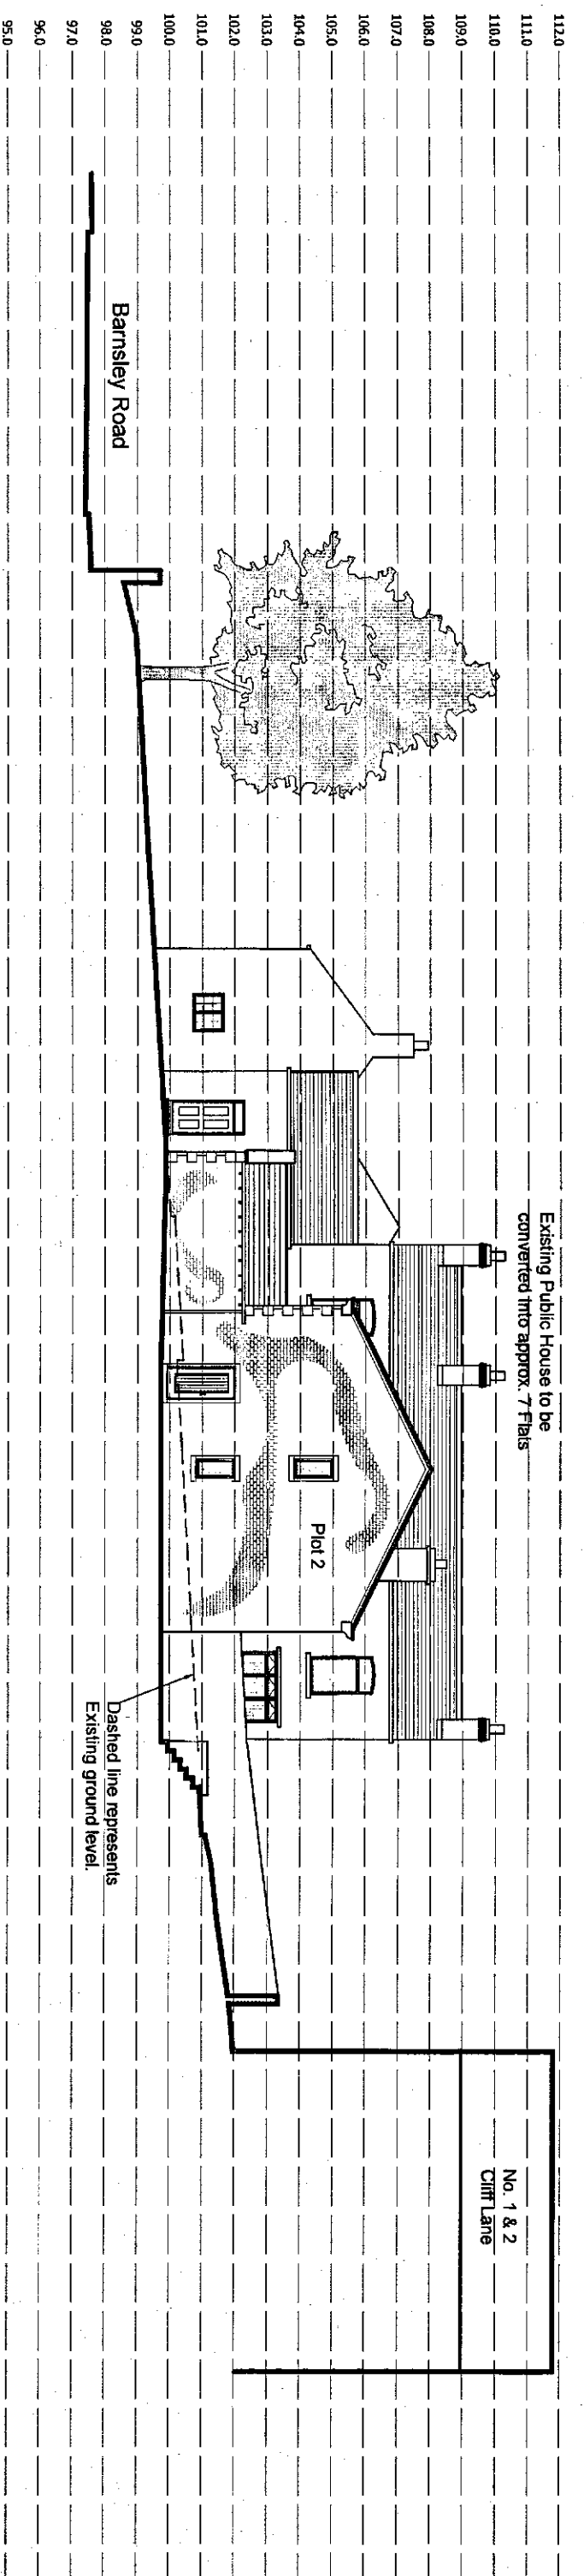

Section C-C

PLANNING

Rev A:
 Note added to Site Plan
 Revision:
 MC 25.10.16

ocumen
 designers & architects
 ocdomenarchitects.co.uk
 01484 544900
 Hedderow House, Old Leeds Road, Huddersfield, HD1 1SG

Client:
PARAGRAM LTD

Job title:
**THREE HORSESHOES
 BRIERLEY
 S72 9JT**

Drawn:	MC	Date:	OCT. '16
Checked:	JC	Scale:	1:200 @ A1
Drawing number:	2423 - 13A		