




GROUND FLOOR
AS PROPOSED 1:100

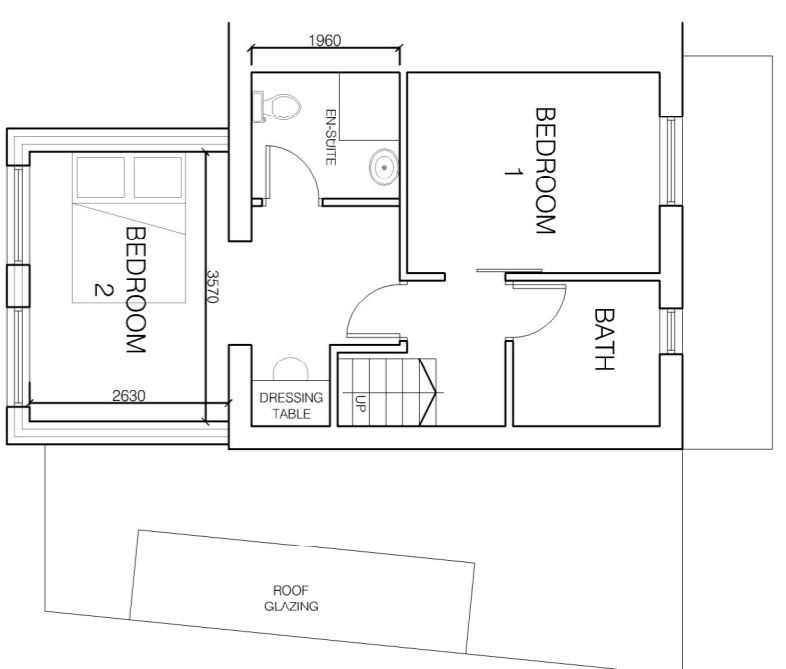


FIRST FLOOR
AS PROPOSED 1:100

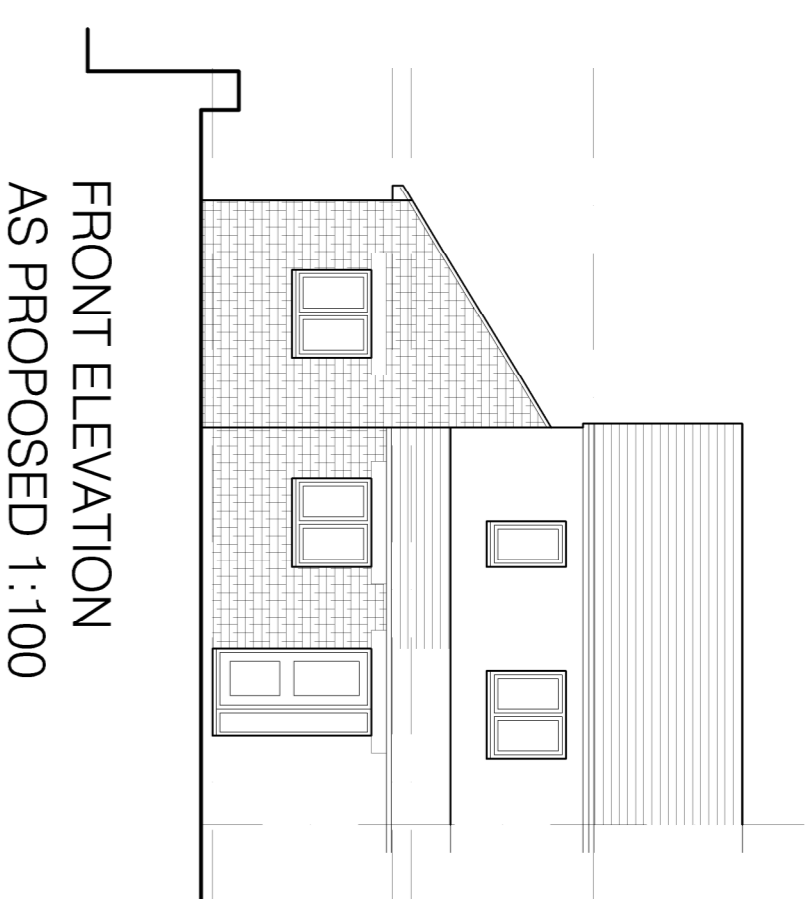


FRONT ELEVATION
AS PROPOSED 1:100

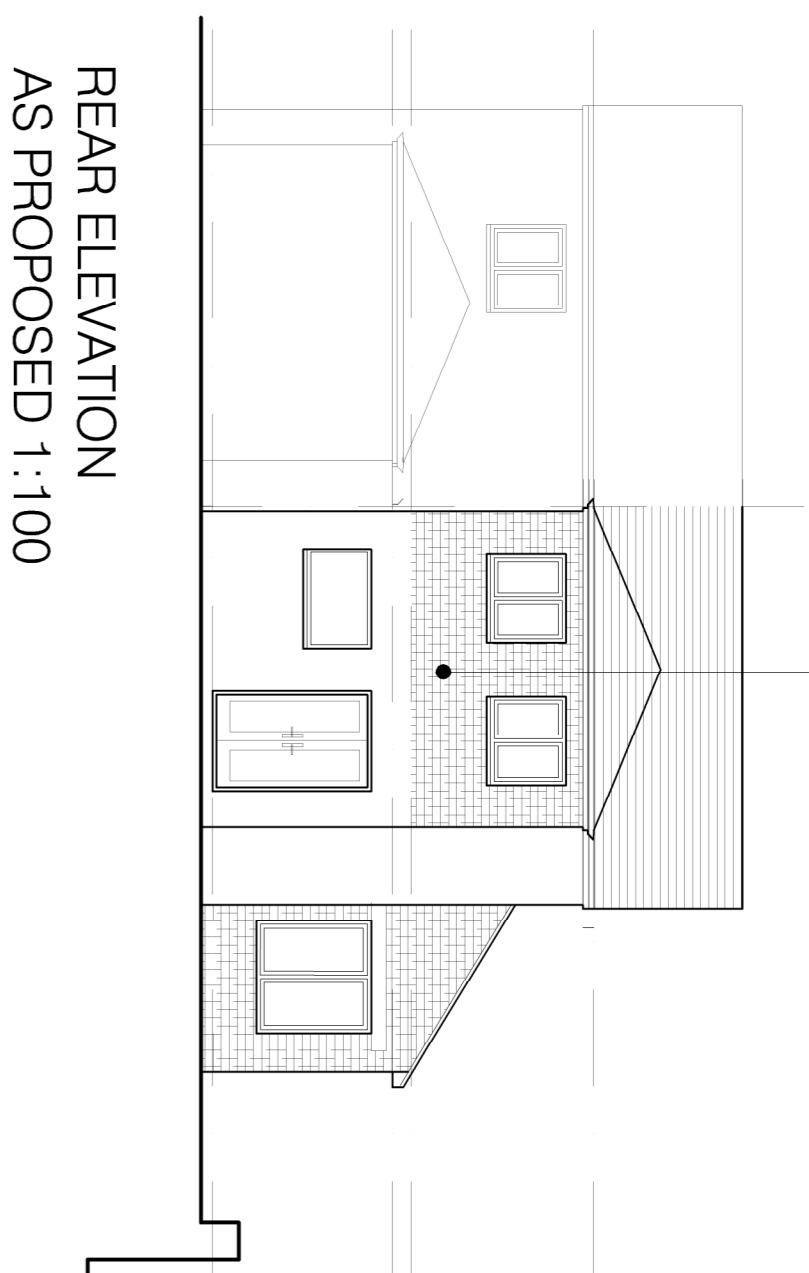


REAR ELEVATION
AS PROPOSED 1:100

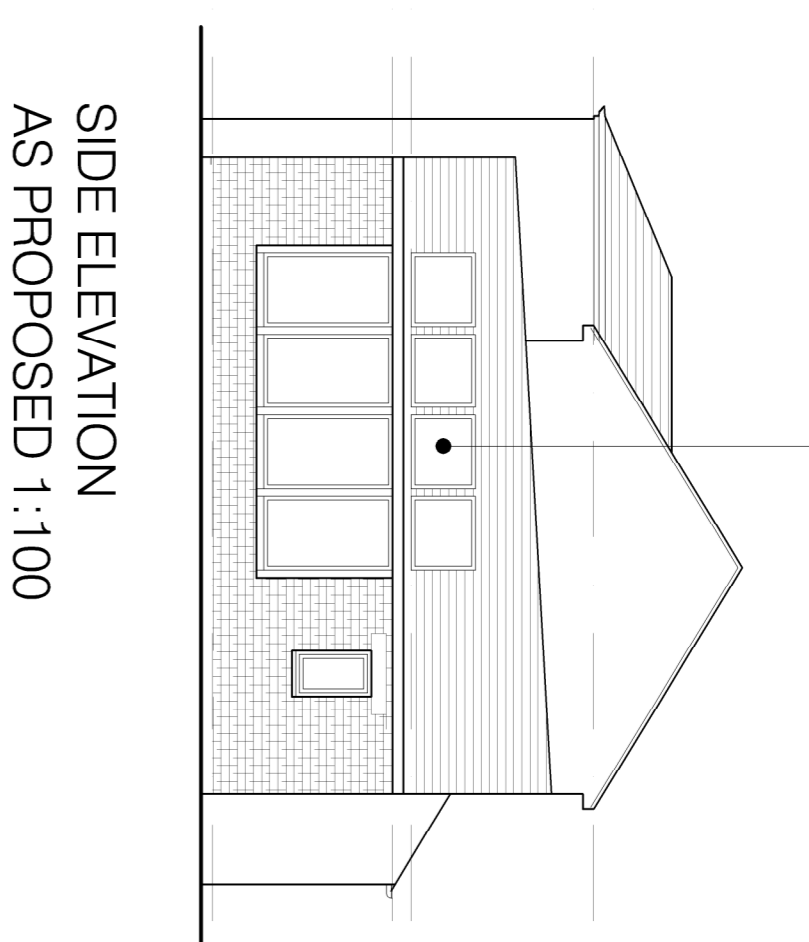


SIDE ELEVATION
AS PROPOSED 1:100

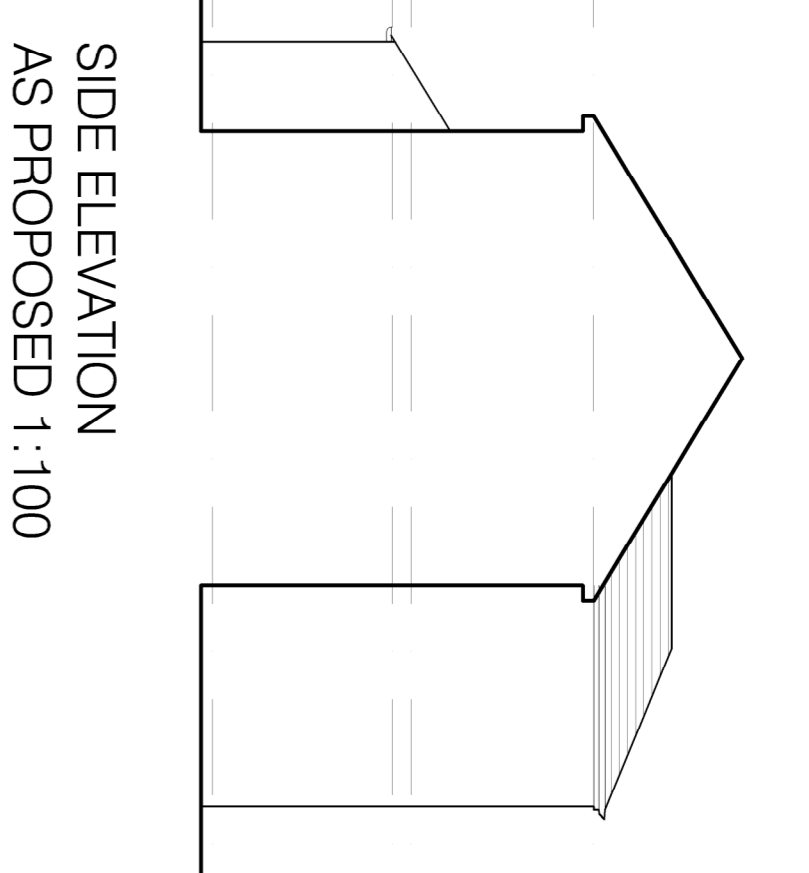


SIDE ELEVATION
AS PROPOSED 1:100

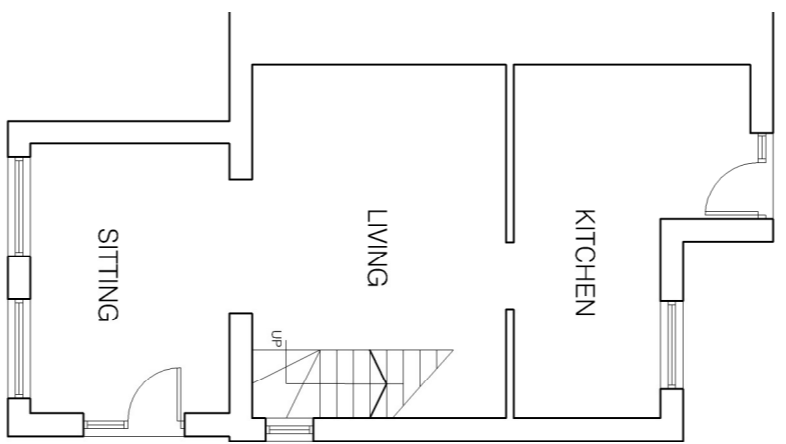


GROUND FLOOR
AS EXISTING 1:100

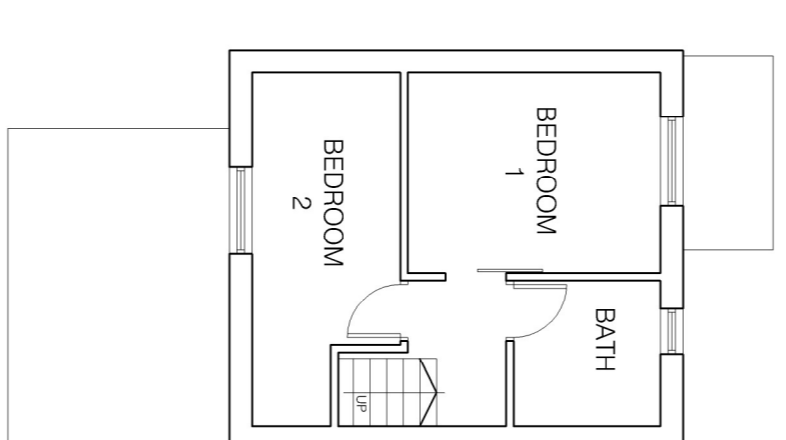


FIRST FLOOR
AS EXISTING 1:100

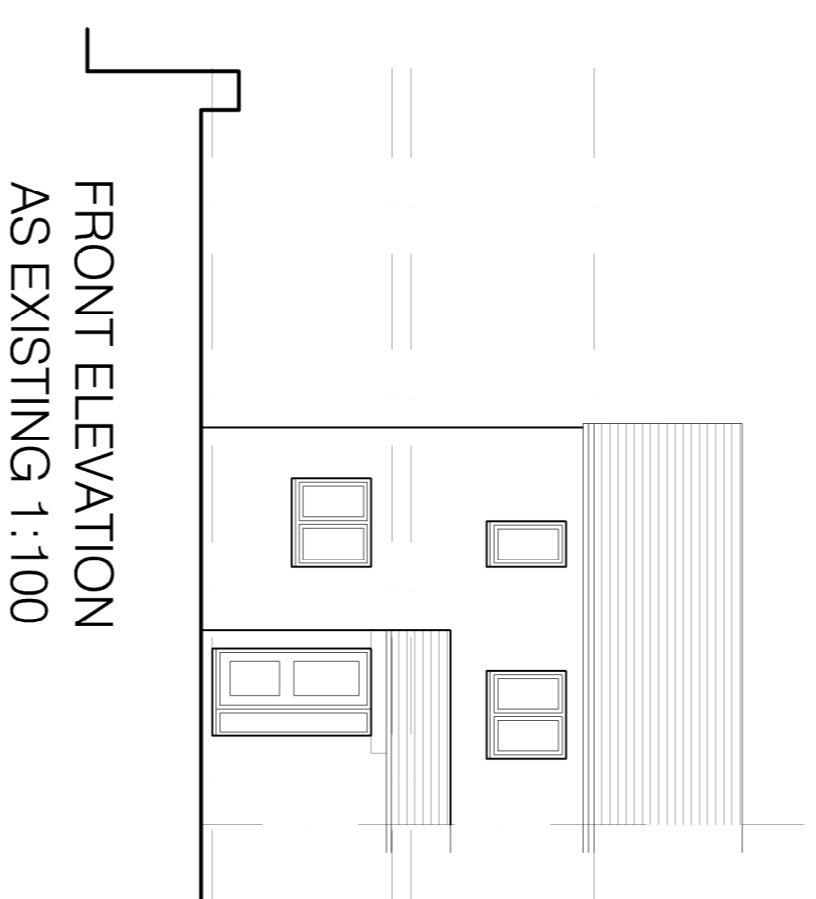


FRONT ELEVATION
AS EXISTING 1:100

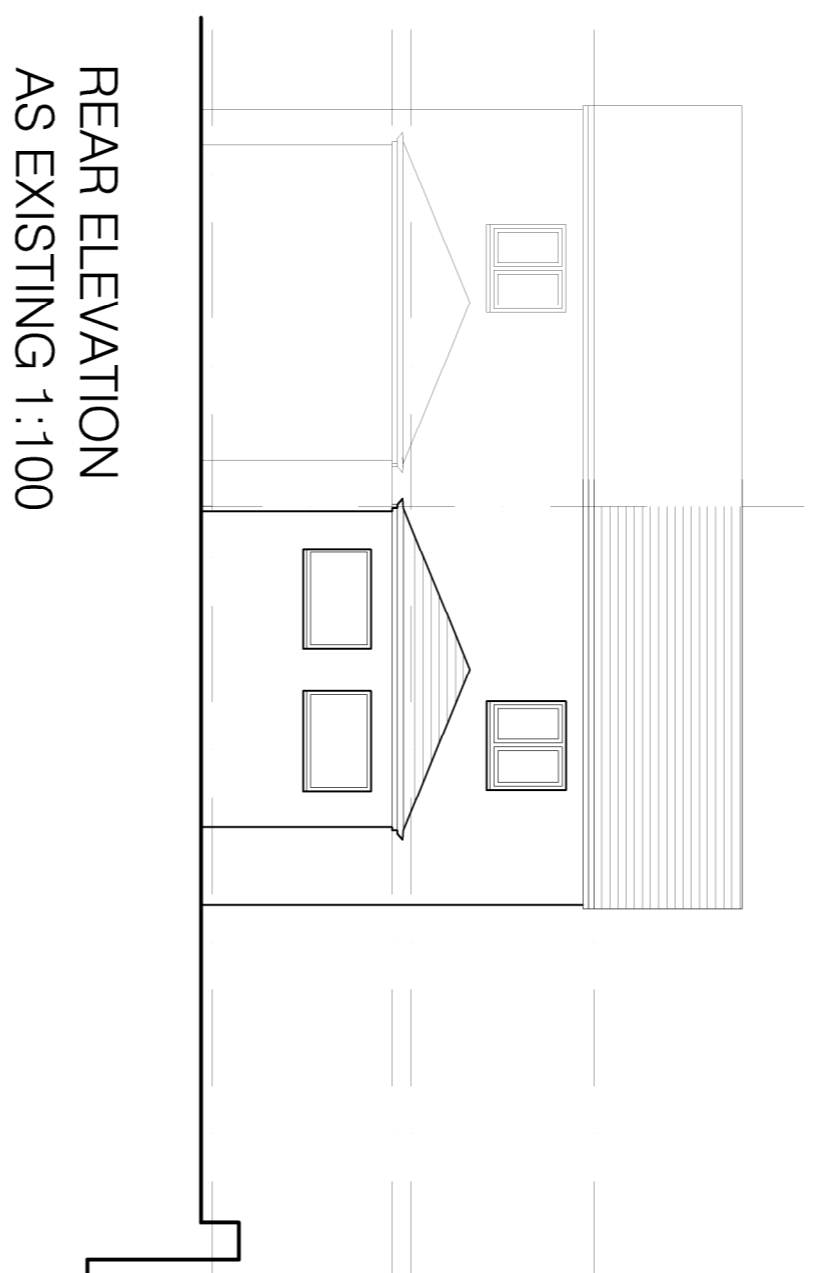


REAR ELEVATION
AS EXISTING 1:100

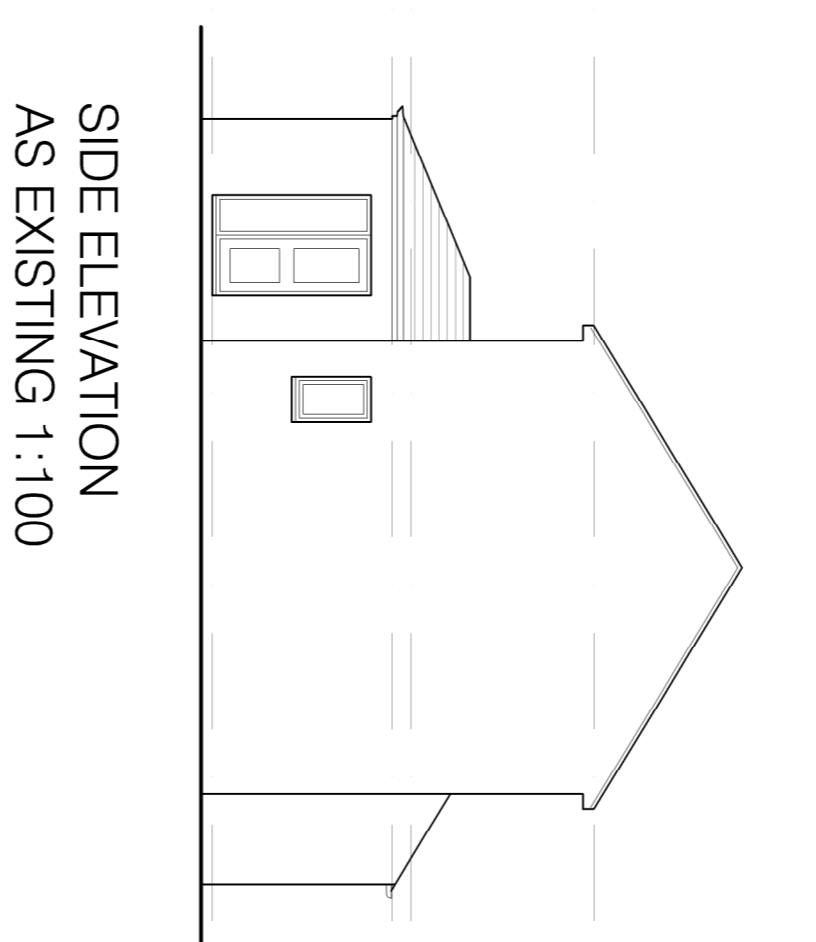

SIDE ELEVATION
AS EXISTING 1:100

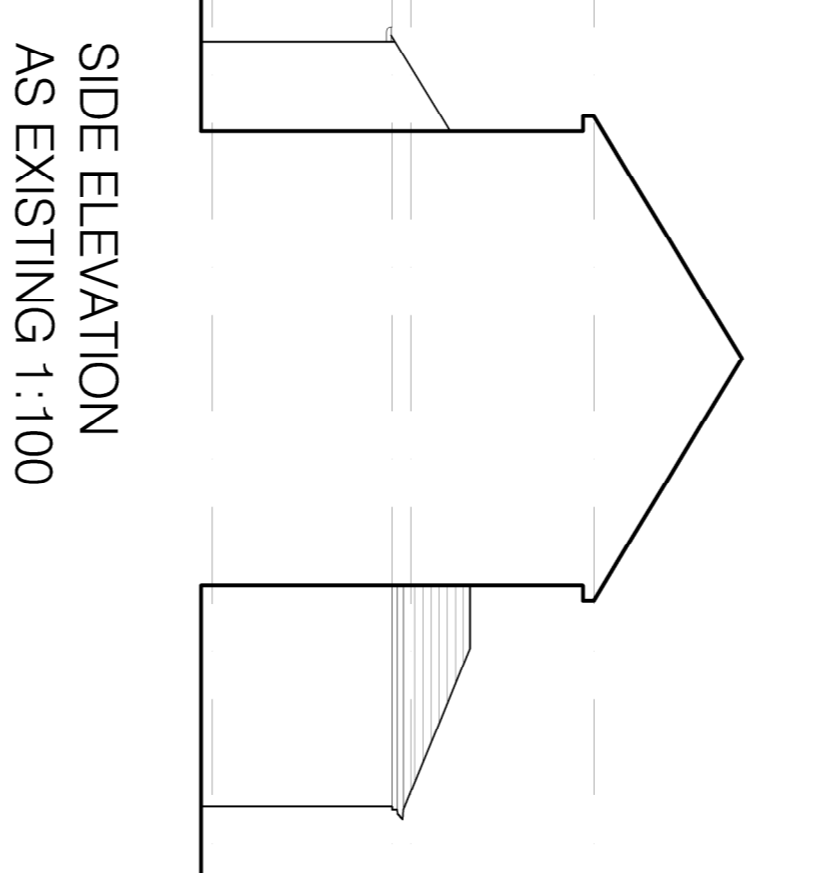

SIDE ELEVATION
AS EXISTING 1:100

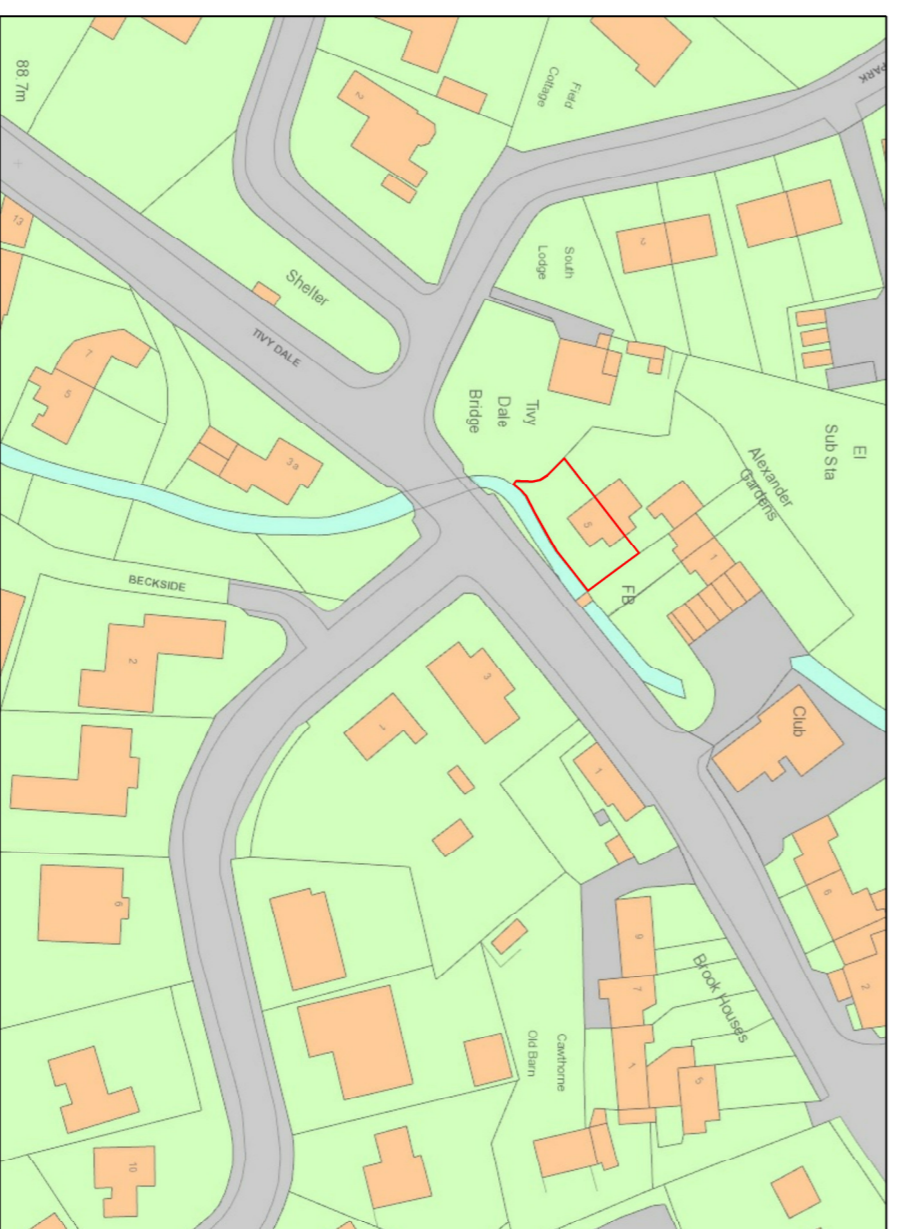

SITE LOCATION PLAN 1:1250



BLOCK PLAN 1:200

MATERIALS:

WALLS: COURSED STONEMORK TO MATCH EXISTING.

WINDOWS: TO MATCH EXISTING

ROOF: TO MATCH EXISTING

OAK FRAMED WINDOWS TO SIDE ELEVATION.

REV: A SIDE ELEVATION ADDED

REVISIONS

architecturaldrawings

The Orchard, Stratford, BS7 7TW

0121 702 2200

www.architecturaldrawingsltd

REVISIONS

CLIENT

MR HOLLING
5 ALEXANDER GARDE
S75 4EW

TITLE

GENERAL ARRANGEM

DRAWING STATUS

INFORMATION

SCALE 1:100 @ A1

DATE APRIL 2022

JOB NO. DRAWING NUMBER

962 01

Discrepancies must be reported to Architectural Drawings Ltd.

The contractor must satisfy himself with the adequacy of the adjacent foundations appropriate to the ground conditions are used for any part of the works.

The drawings should not be relied upon to give information on ground conditions and foundations.

The Contractor is to carry out the work in accordance with the Building Regulations, relevant current British Standards

SCALE BAR

1:100 1 2 3 4 5

1:500 5 10 15 20 25

1:1250 25 50

Do not scale from the drawing. Architectural Drawings Ltd do not warrant the accuracy of any dimensions or areas shown on drawings. The contractor must satisfy himself with the adequacy of the adjacent foundations appropriate to the ground conditions are used for any part of the works.

© This drawing and the work depicted within are the copyright of Architectural Drawings Ltd and for use on this site only. Written permission should be obtained from Architectural Drawings Ltd before reproduction in whole or part.

Before commencement of the works the contractor must check and verify all buildings and site dimensions and levels at relevant levels (chain, bench, spot and contractor points). The drawing must be read in conjunction with and checked against the specification and detail, layout and engineering drawings.

5 ALEXANDER GARDENS - PROPOSED EXTENSIONS