


Proposed Front Elevation (facing Market Hill)  
Scale: 1:50

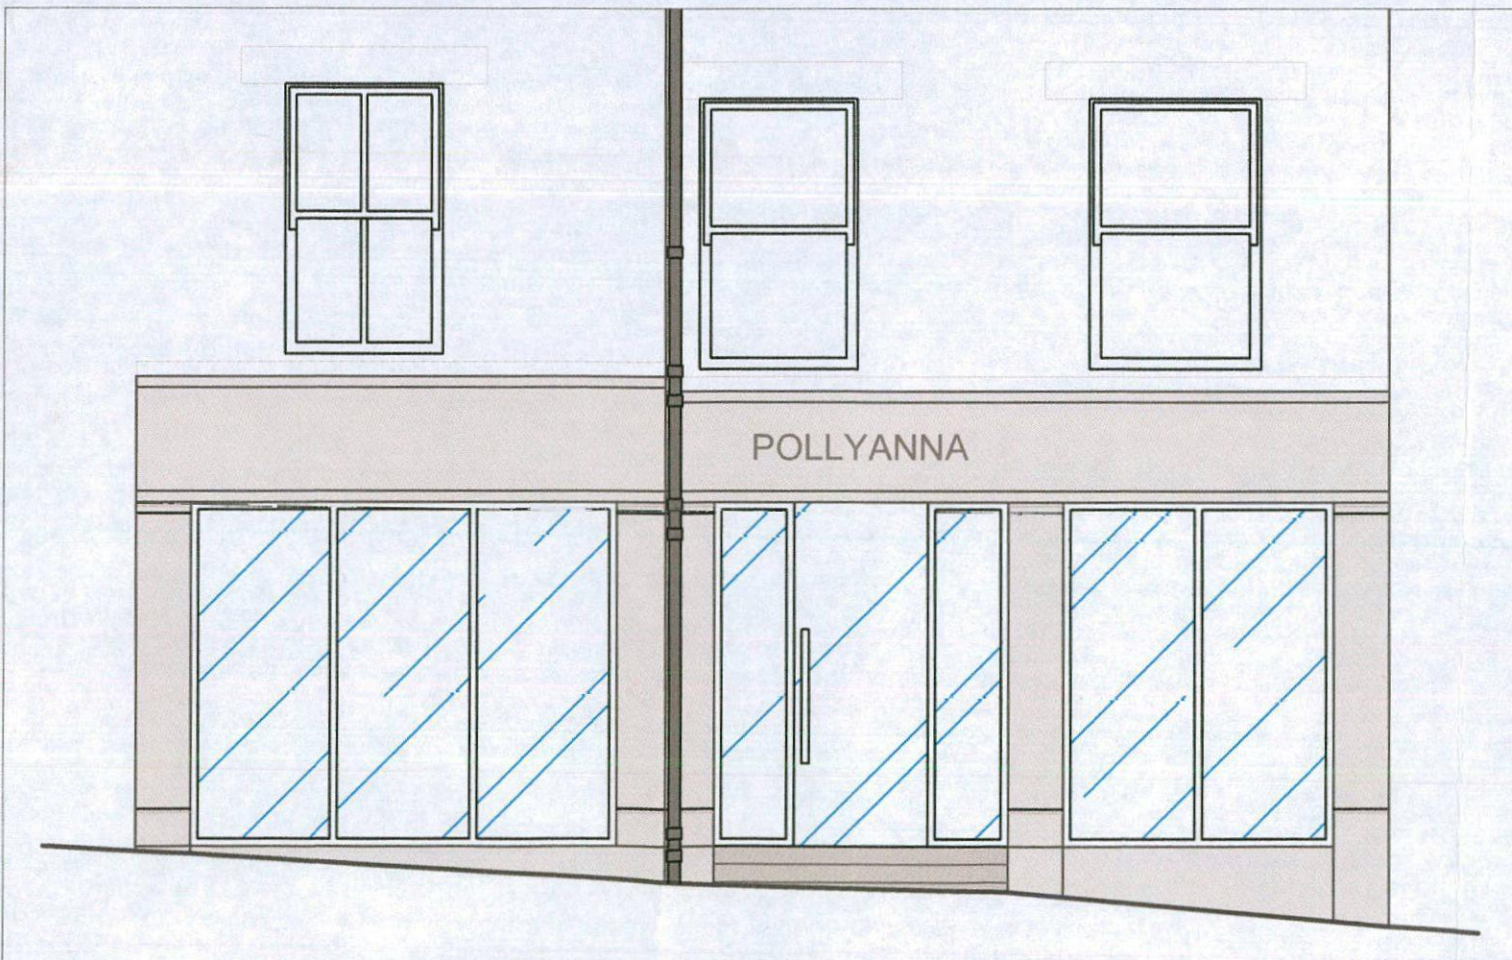

Existing Front Elevation (facing Market Hill)  
Scale: 1:50

**SIGNAGE**


MATERIALS: Max. 300mm individual brushed stainless steel lettering.

**SHOPFRONT**


MATERIALS: Existing shopfront is to be retained and recoated in 'Signal Black (RAL 9004)' finish.

**NOTES**

All measurements are to be checked on site.  
Drawings are to be used for obtained planning permission and building regulations approval only.

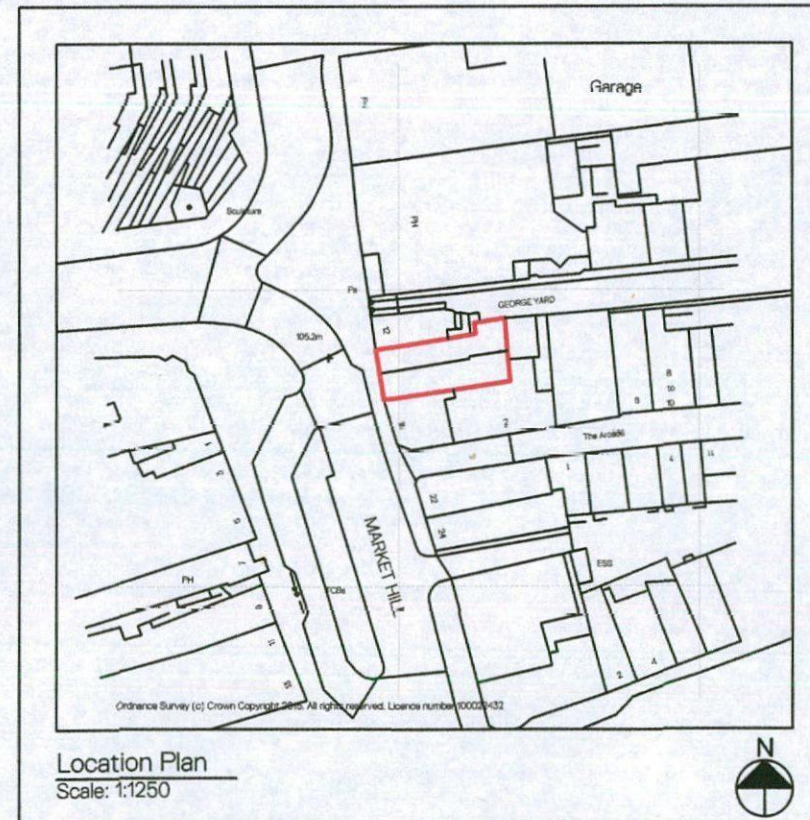

Location Plan  
Scale: 1:1250

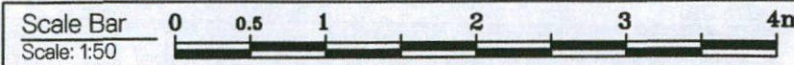

**AG** Architectural Solutions

19 Hillbrook Road, Offerton, Stockport, SK1 4JW  
0161 355 5880  
enquiries@ag-solutions.co.uk

**Countrywide**

Blundells  
14-16 Market Hill  
Barnsley  
S70 2QE

PROJECT : Refurbishment	SHEET
DRAWING : Shopfront	1
DRAW. NO. : BL-BARN-01	SCALE @ A3
DATE : August 2015	1 : 50
JOB REF. : BA.2015.104	REV. :