





AS MEASURED FRONT ELEVATION
SCALE 1:100

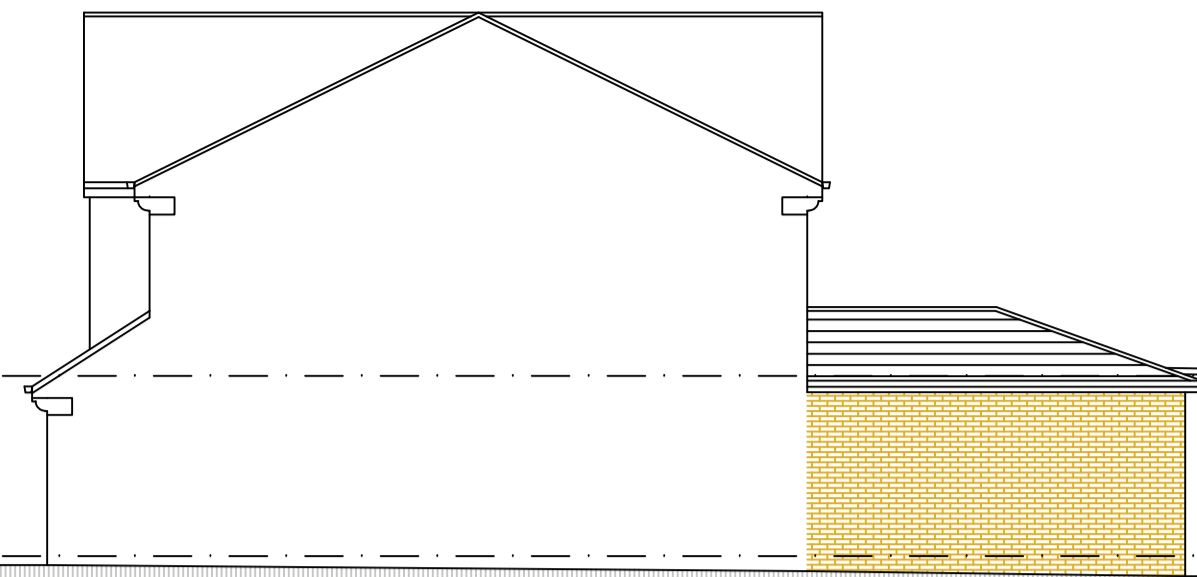


AS MEASURED SIDE ELEVATION
SCALE 1:100



AS MEASURED REAR ELEVATION
SCALE 1:100

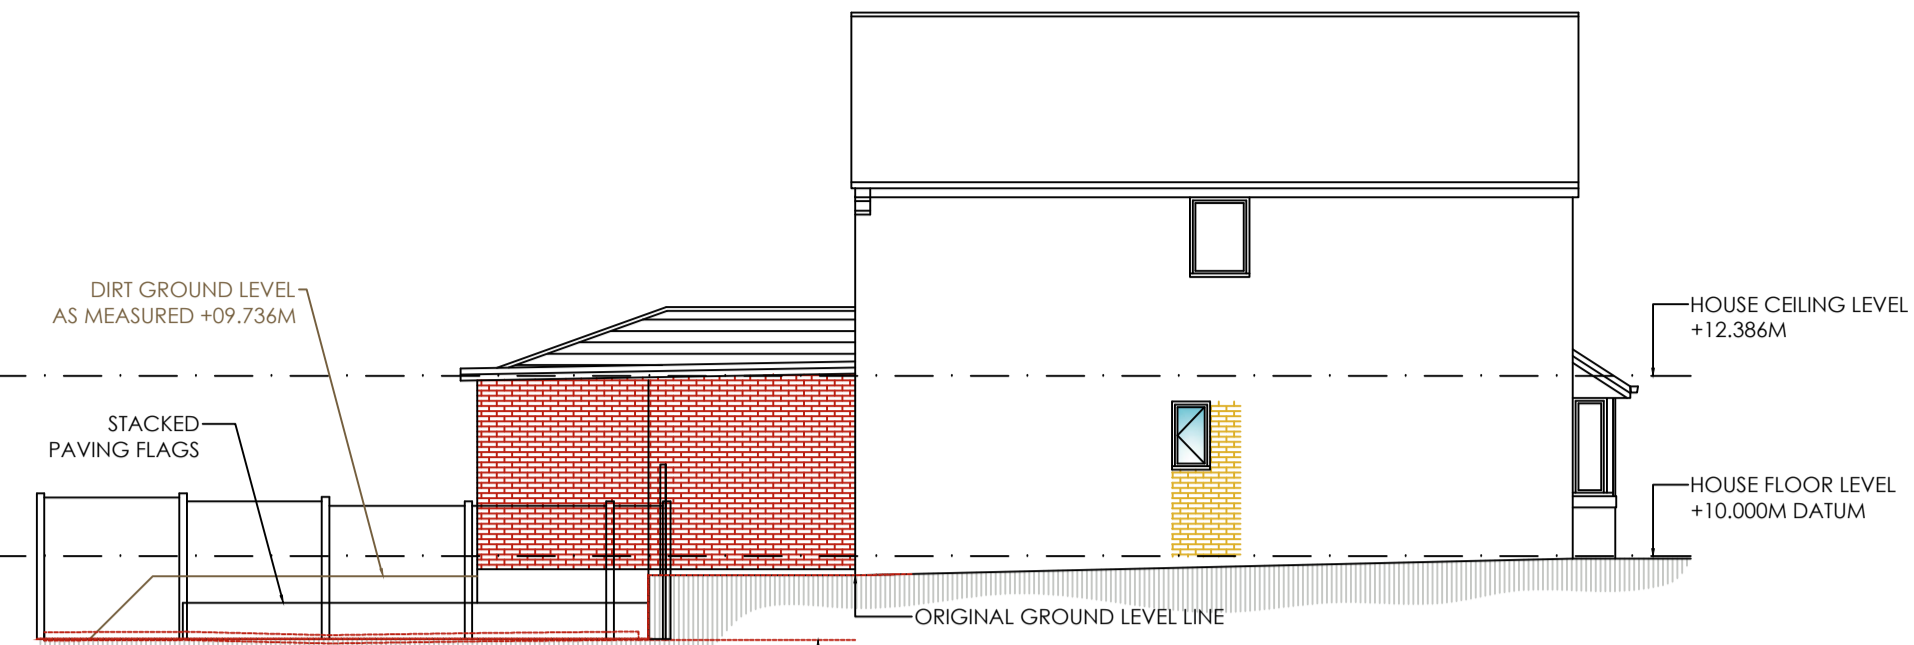


AS MEASURED SIDE ELEVATION
SCALE 1:100

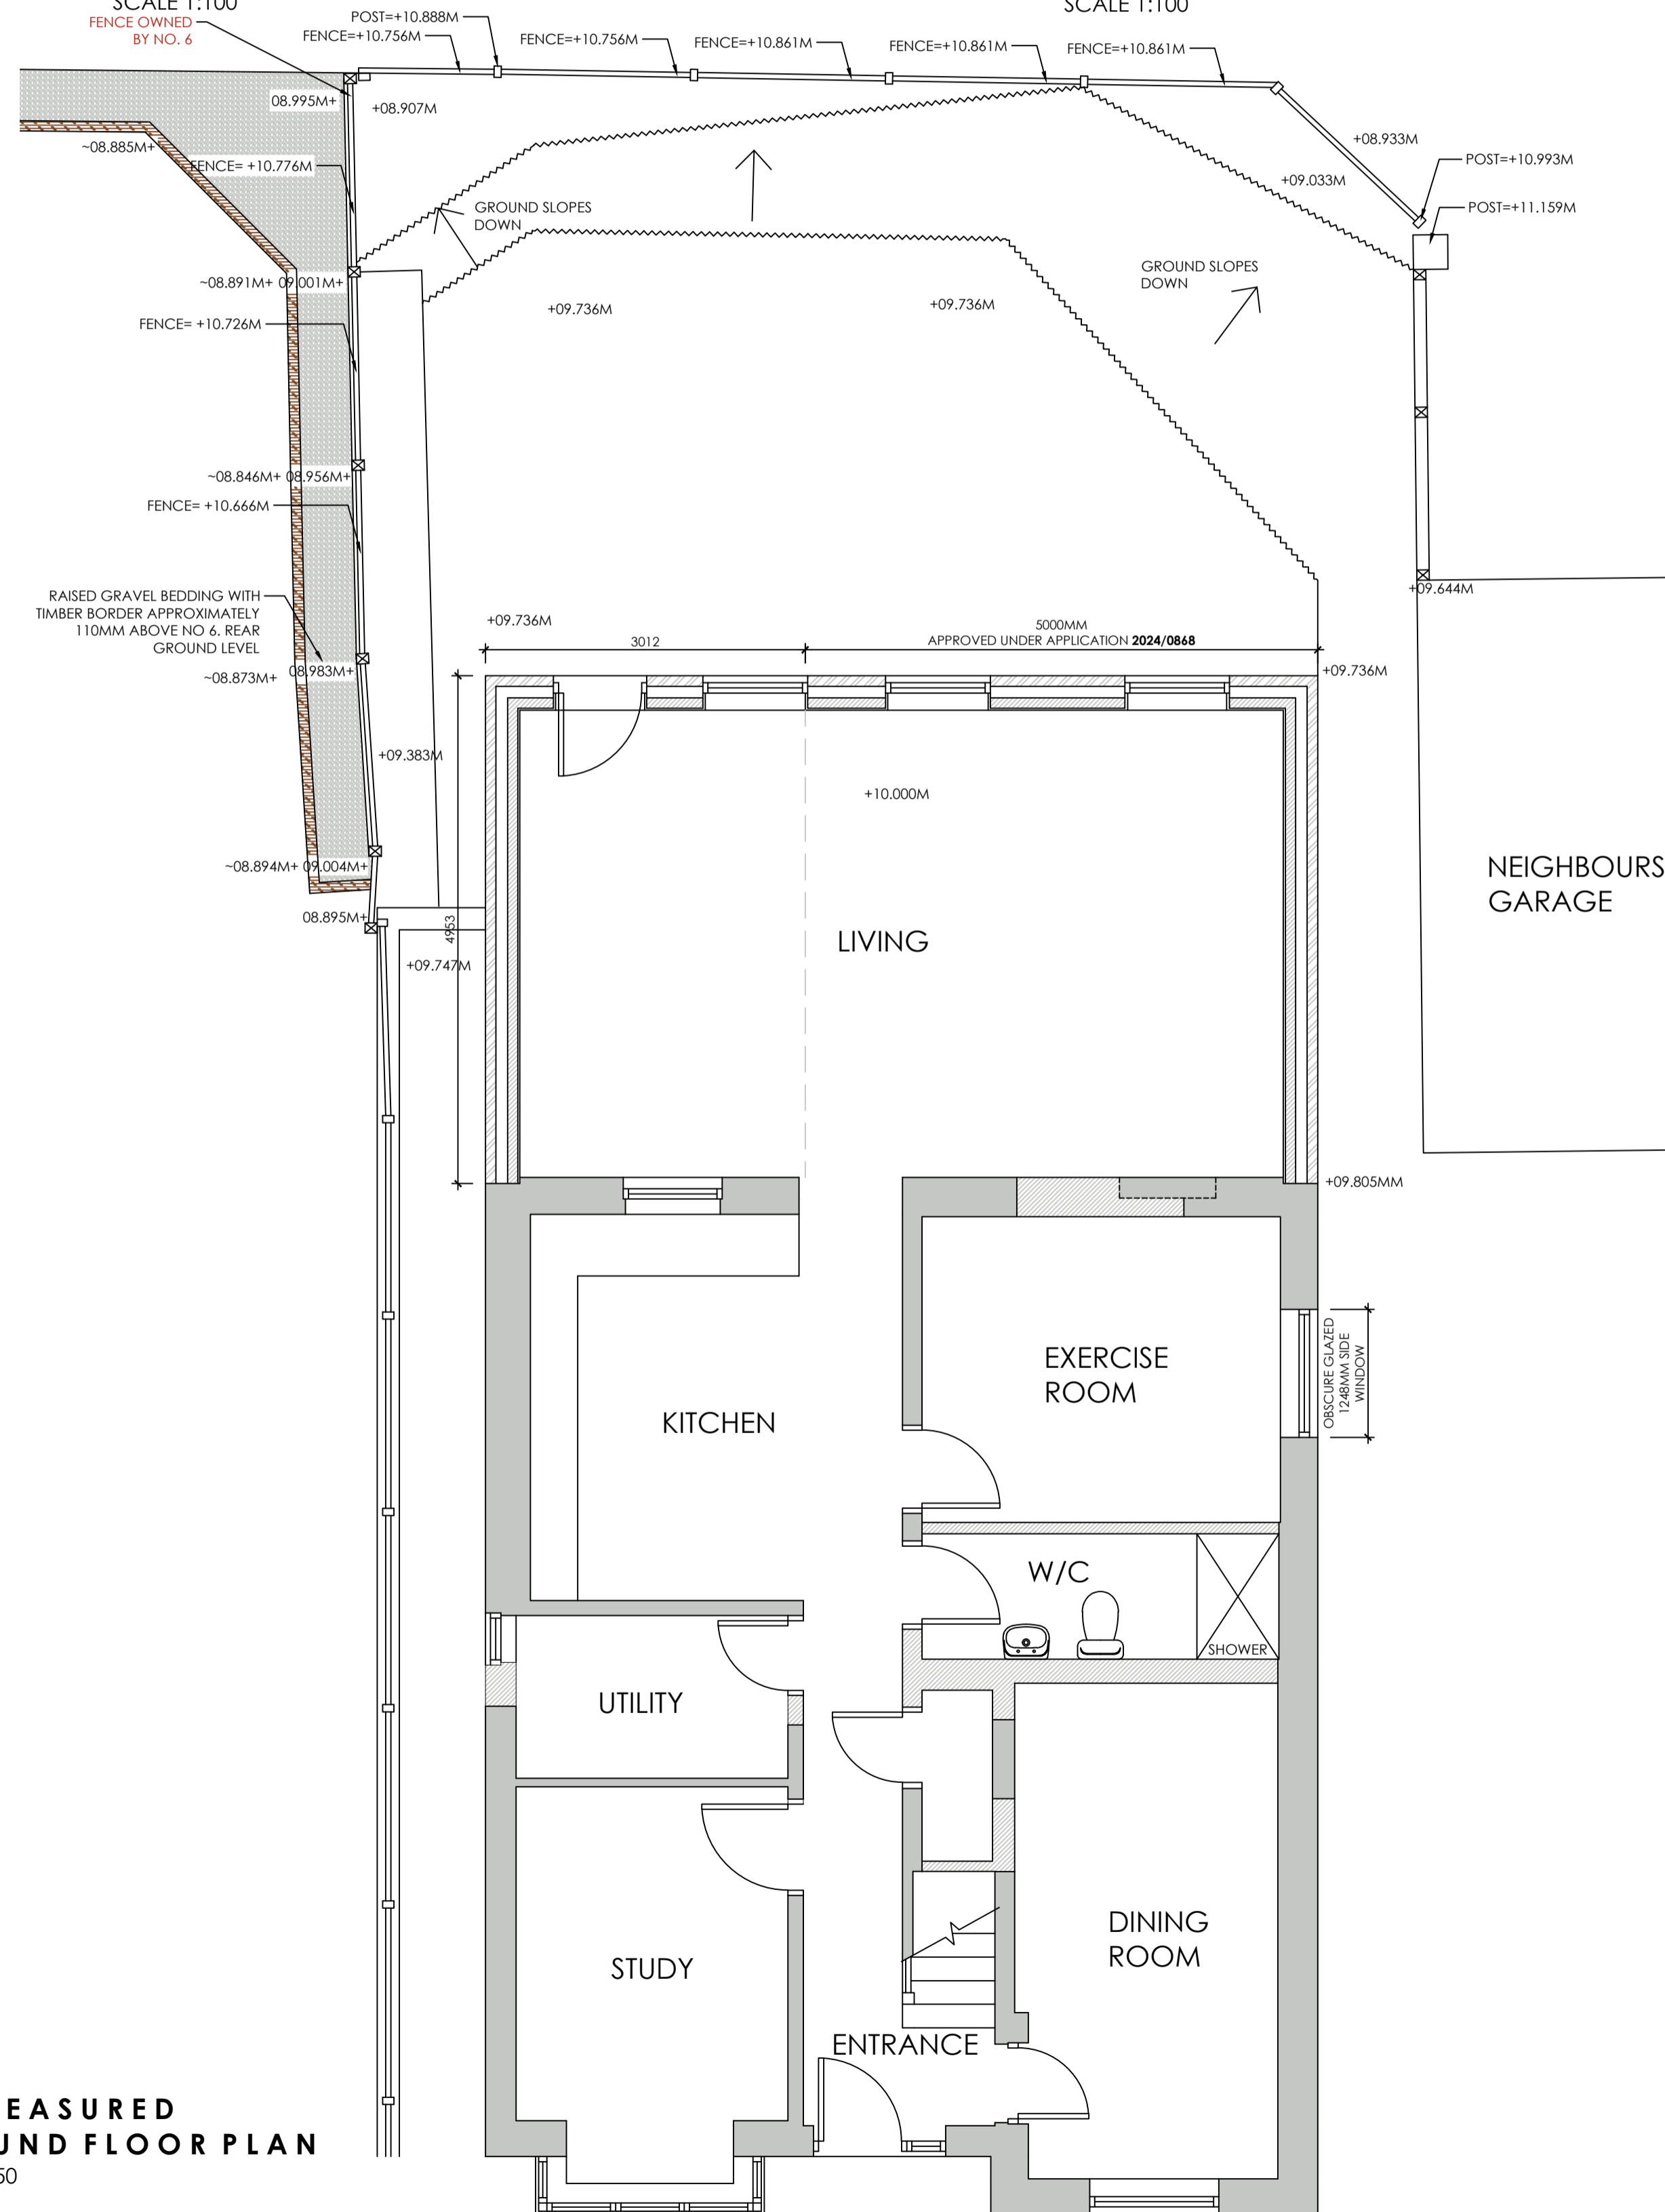

AS MEASURED GROUND FLOOR PLAN
SCALE 1:50



LOCATION PLAN
SCALE 1:1250

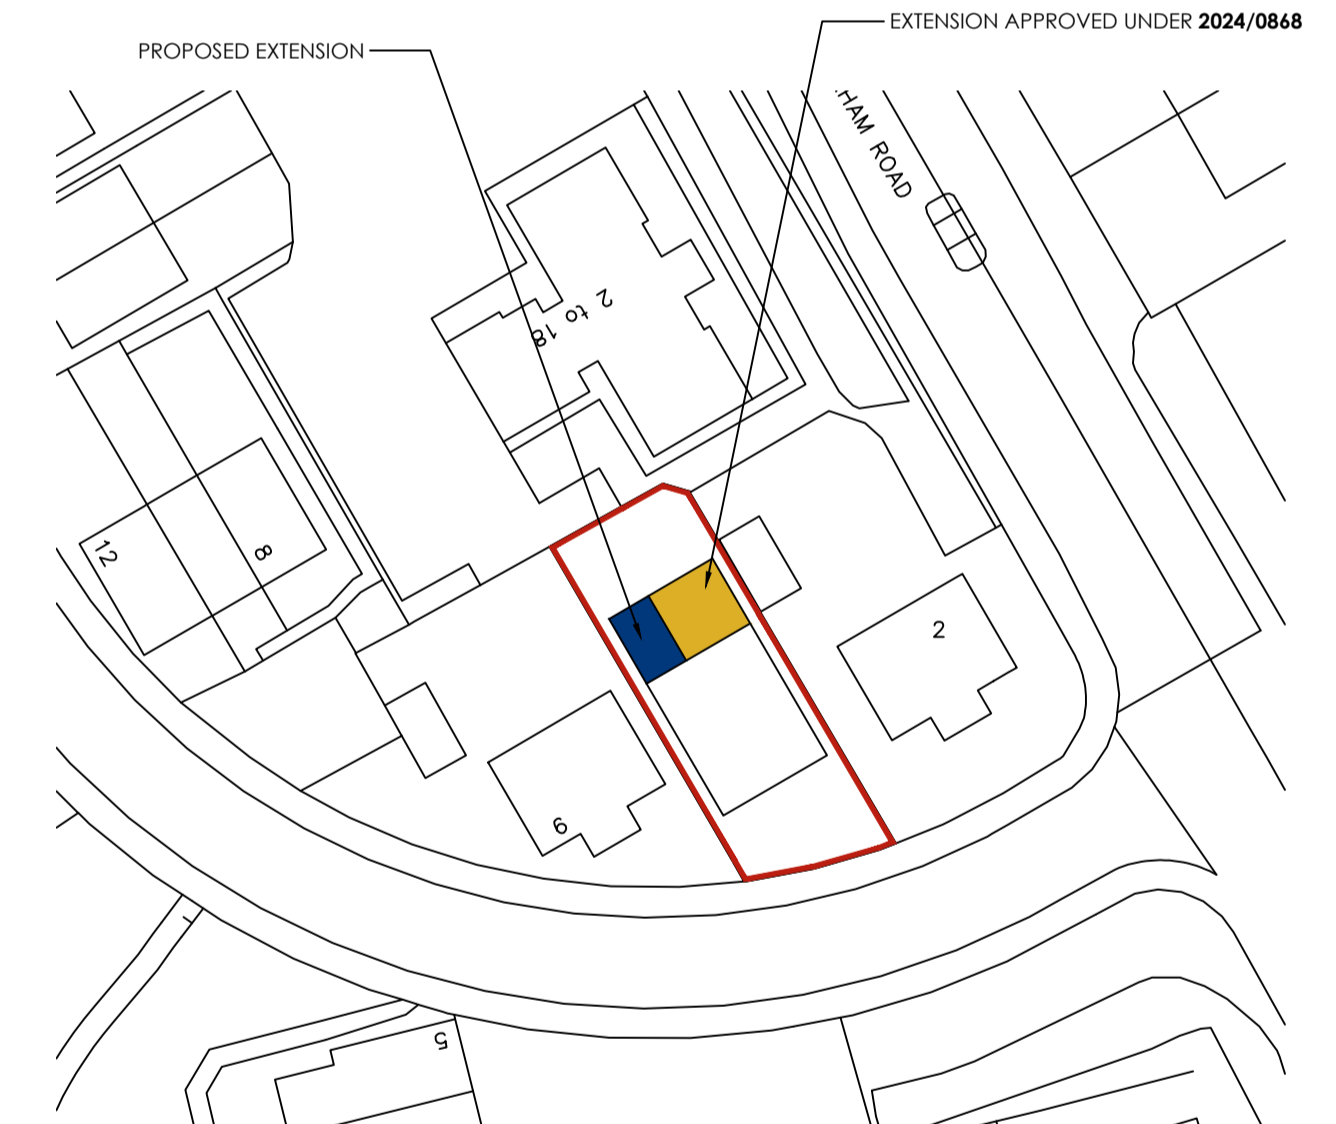

BLOCK PLAN
SCALE 1:500

			OFFICE ONE, DRILL HALL, 11 EASTGATE, BARNSLEY, S70 2EU Phone: 01226 208482 Email: info@whiteagus.co.uk Web: www.whiteagus.co.uk		
Project: RETROSPECTIVE PLANNING APPLICATION AT 4 HAZELWOOD, SMITHIES BARNLSLEY, S71 2GE			Client: MR SINGH		
Drawing Title: AS MEASURED PLANS AND ELEVATIONS			Date: MARCH 2026		Scale: 1:50 & 1:100 @ A1
Date: 28/04/2026			Ref: 25-083	Dwg. No: 03	Rev: A
Date	Suffix	Description	Date	Suffix	Description
28/04/2026	A	DETAILS CLARIFIED FOR PLANNING			