




PROPOSED FRONT ELEVATION
SCALE 1:100



PROPOSED SIDE ELEVATION
SCALE 1:100



PROPOSED REAR ELEVATION
SCALE 1:100

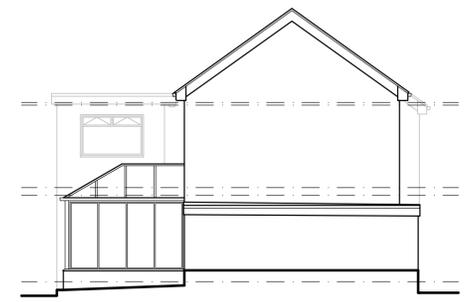

PROPOSED SIDE ELEVATION
SCALE 1:100




EXISTING FRONT ELEVATION
SCALE 1:100




EXISTING SIDE ELEVATION
SCALE 1:100




EXISTING REAR ELEVATION
SCALE 1:100

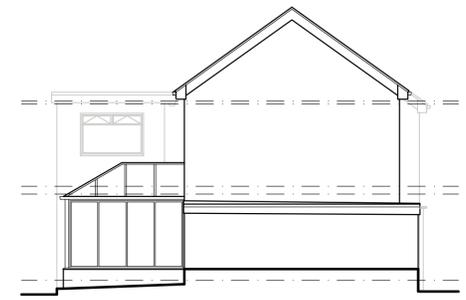


EXISTING SIDE ELEVATION
SCALE 1:100

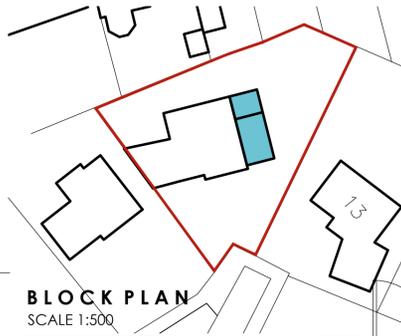


BLOCK PLAN
SCALE 1:500

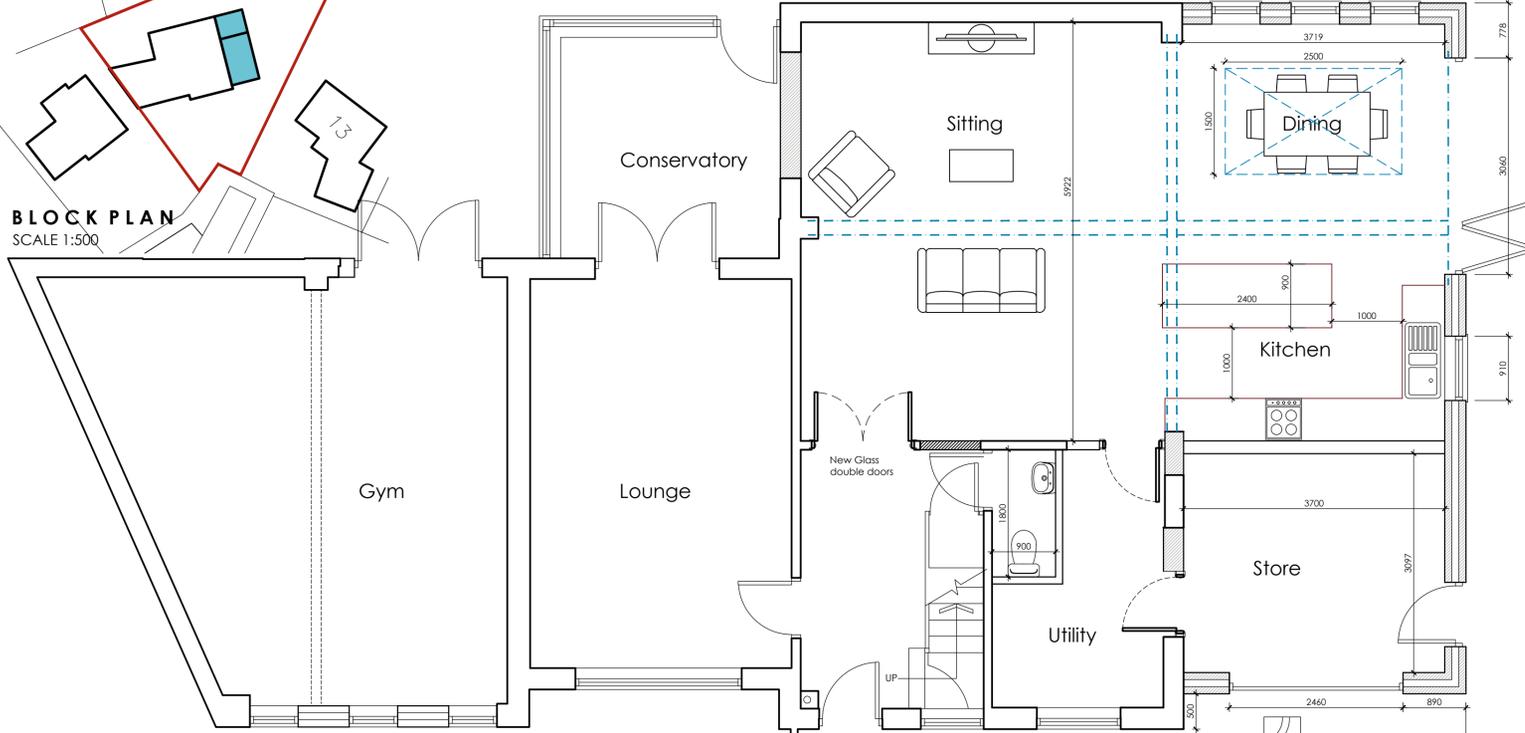


PROPOSED GROUND FLOOR PLAN
SCALE 1:50

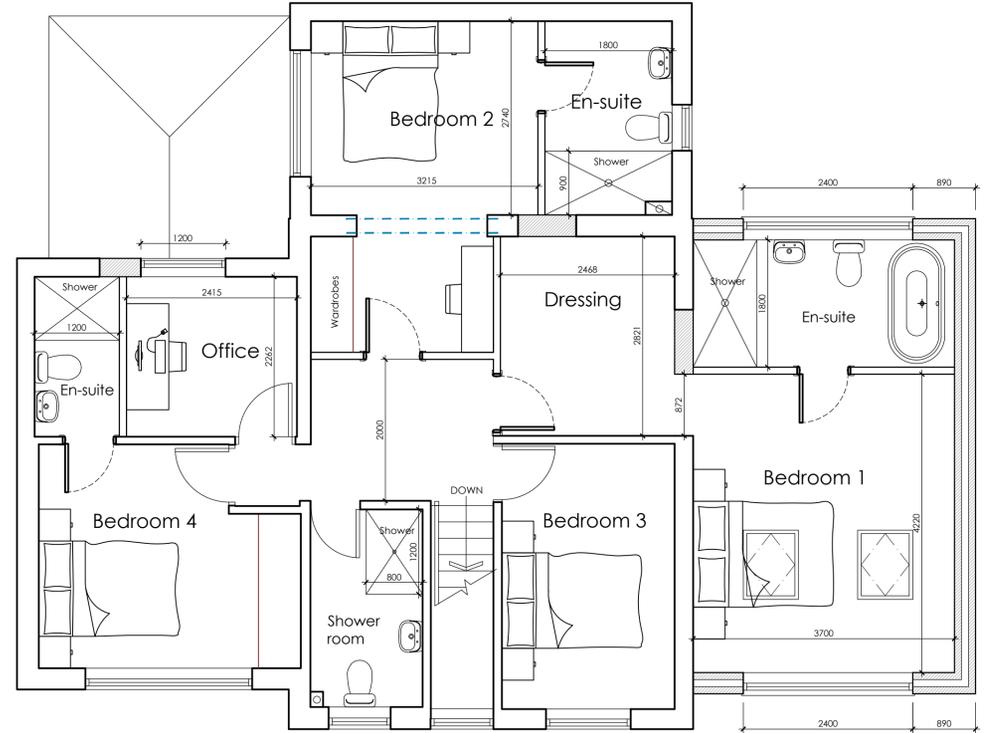

PROPOSED FIRST FLOOR PLAN
SCALE 1:50

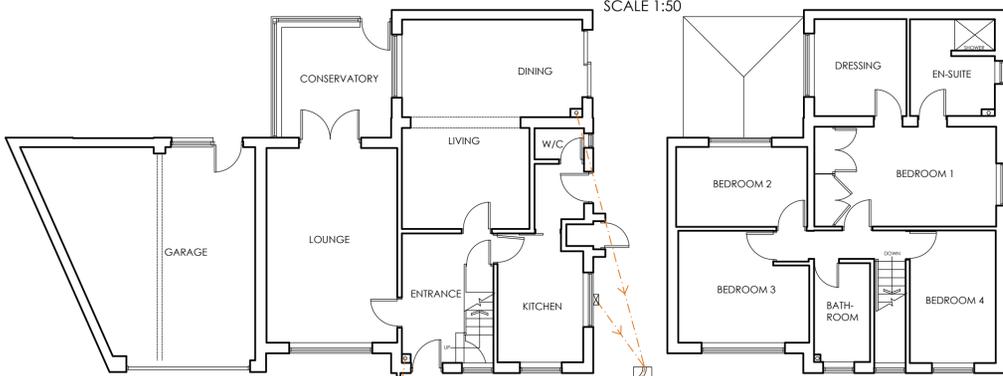

EXISTING FLOOR PLANS SCALE 1:100

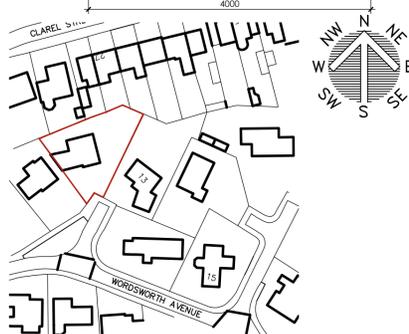

LOCATION PLAN
SCALE 1:1250

		OFFICE ONE, DRILL HALL, 11 EASTGATE, BARNSELY, S70 2EU Phone: 01226 208482 Email: info@whiteagus.co.uk Web: www.whiteagus.co.uk			
Project: PROPOSED EXTENSION AT 12 WORDSWORTH AVENUE, PENISTONE BARNSELY S36 6EX		Client: MARK & SAMANTHA WILLIAMS			
Drawing Title: PLANS AND ELEVATIONS		Date: AUGUST 2025	Scale: 1:50 & 1:100 @ A1		
Ref: 25-074		Dwg. No: 01	Rev: C		
Date	Suffix	Description	Date	Suffix	Description
22/09/2025	A	REVISED TO CLIENTS REQUIREMENTS			
16/09/2025	B	REVISED TO CLIENTS REQUIREMENTS			
29/09/2025	C	EN-SUITE WINDOW REVISED			