



Drawing No.	Rev No.
MSH001 -004	

DO NOT SCALE: Contractor to check all dimensions and report any omissions or errors

NOTES

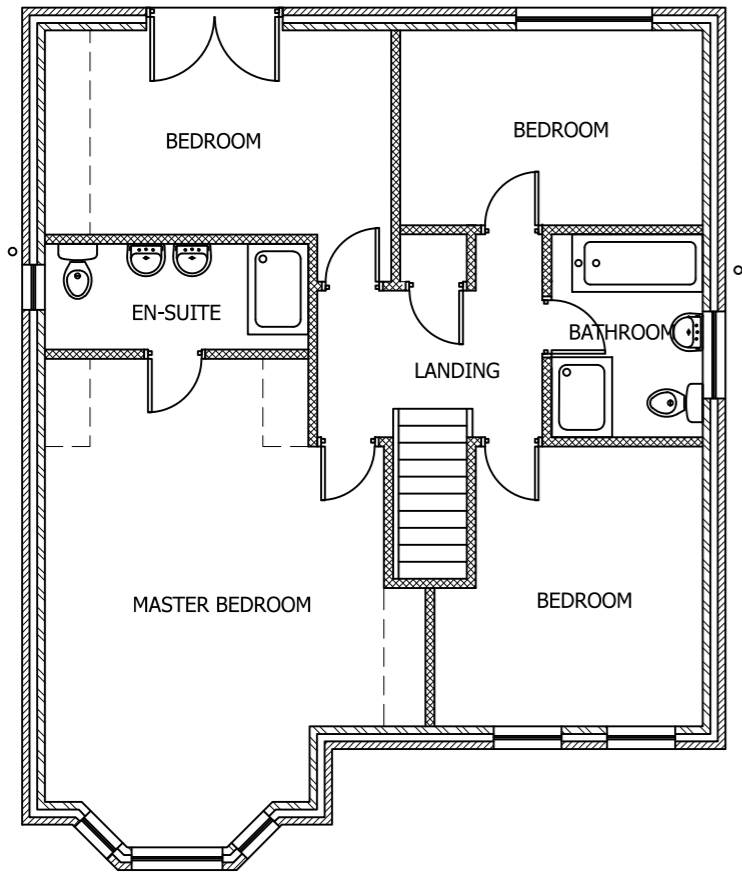

PROPOSED FIRST FLOOR PLAN
SCALE 1:100 AT A3

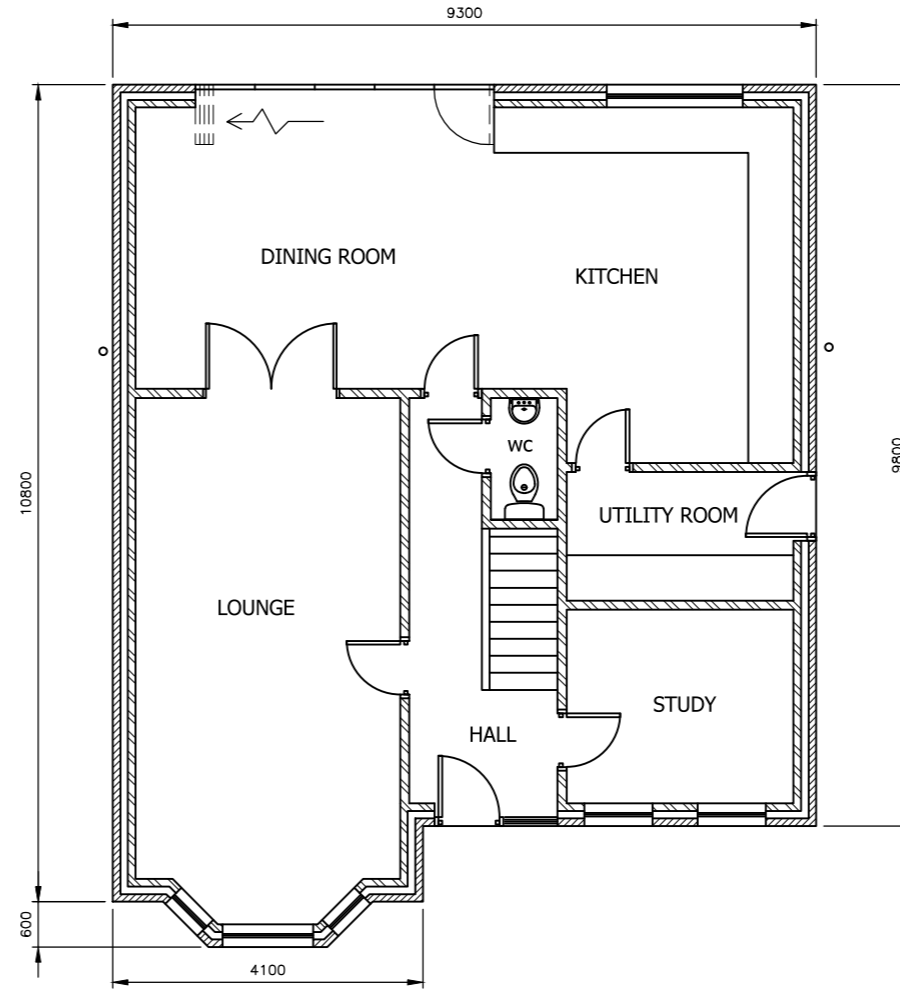

PROPOSED GROUND FLOOR PLAN
SCALE 1:100 AT A3

Rev	Description	By	Chk	App	Date
-----	-------------	----	-----	-----	------

JRB DESIGNS Ltd
1 Saville Road
Cudworth
Barnsley
S72 8LT
Tel: 01226 383542
Fax: 01226 380078
Mob: 07970 541192
Email: john@jrbdesigns.co.uk

This drawing is copyright. © jrbdesigns Ltd.

Client
MR. S HEATON

Drawing Title
PROPOSED PLANS

Address
**LAND TO THE REAR OF 534
CARLTON ROAD, CARLTON
BARNSELY
S71 3JE**

Project Title:
**PROPOSED TWO DETACHED
NEW HOUSES**

Purpose of Issue:
PLANNING

Drawing Status
FIRST ISSUE

Scale at A3 AS SHOWN	Drawn By JRB	Date 31/01/2021
Checked By	Date 31/01/2021	Approved By Date 31/01/2021
Project No. MSH001	Drawing No. 004	Revision -

APPROVAL INFORMATION TENDER CONTRACT CONSTRUCTION