



Drawing No.	Rev No.
MJD001 -004	

DO NOT SCALE: Contractor to check all dimensions and report any omissions or errors

NOTES

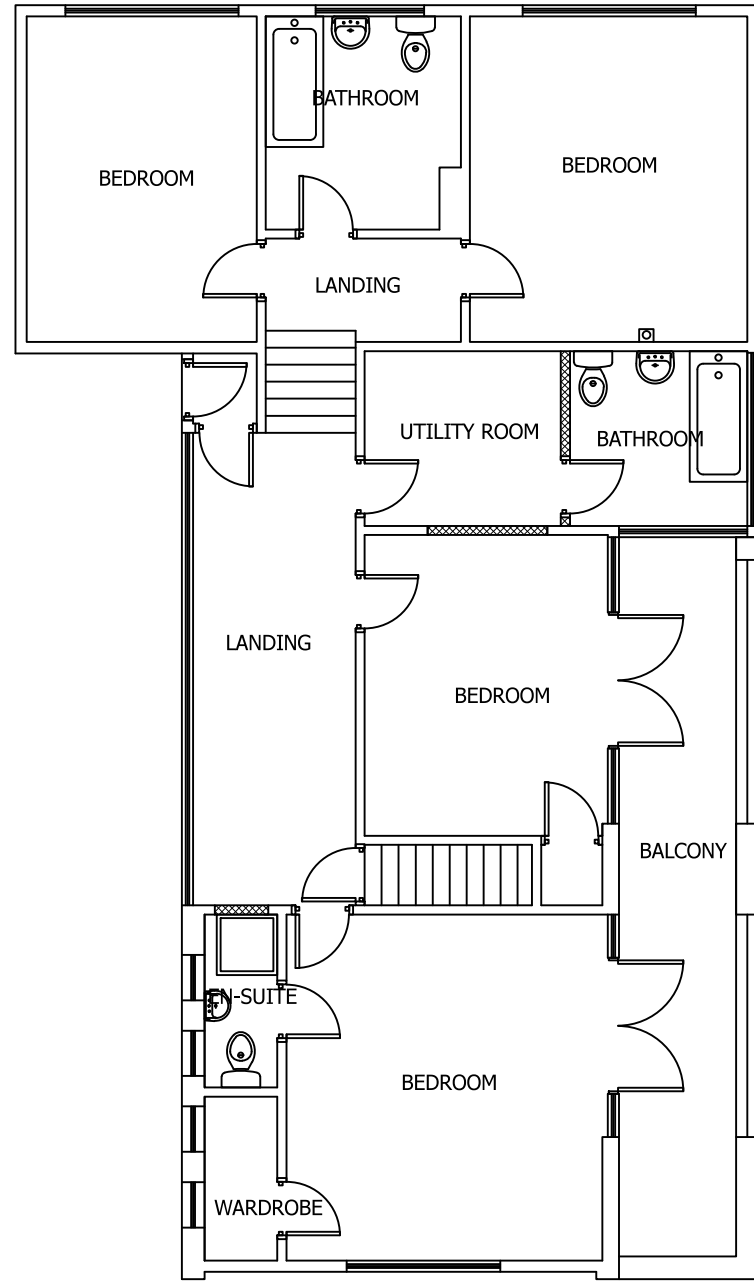

PROPOSED UPPER GROUND FLOOR PLAN
SCALE 1:100 AT A3

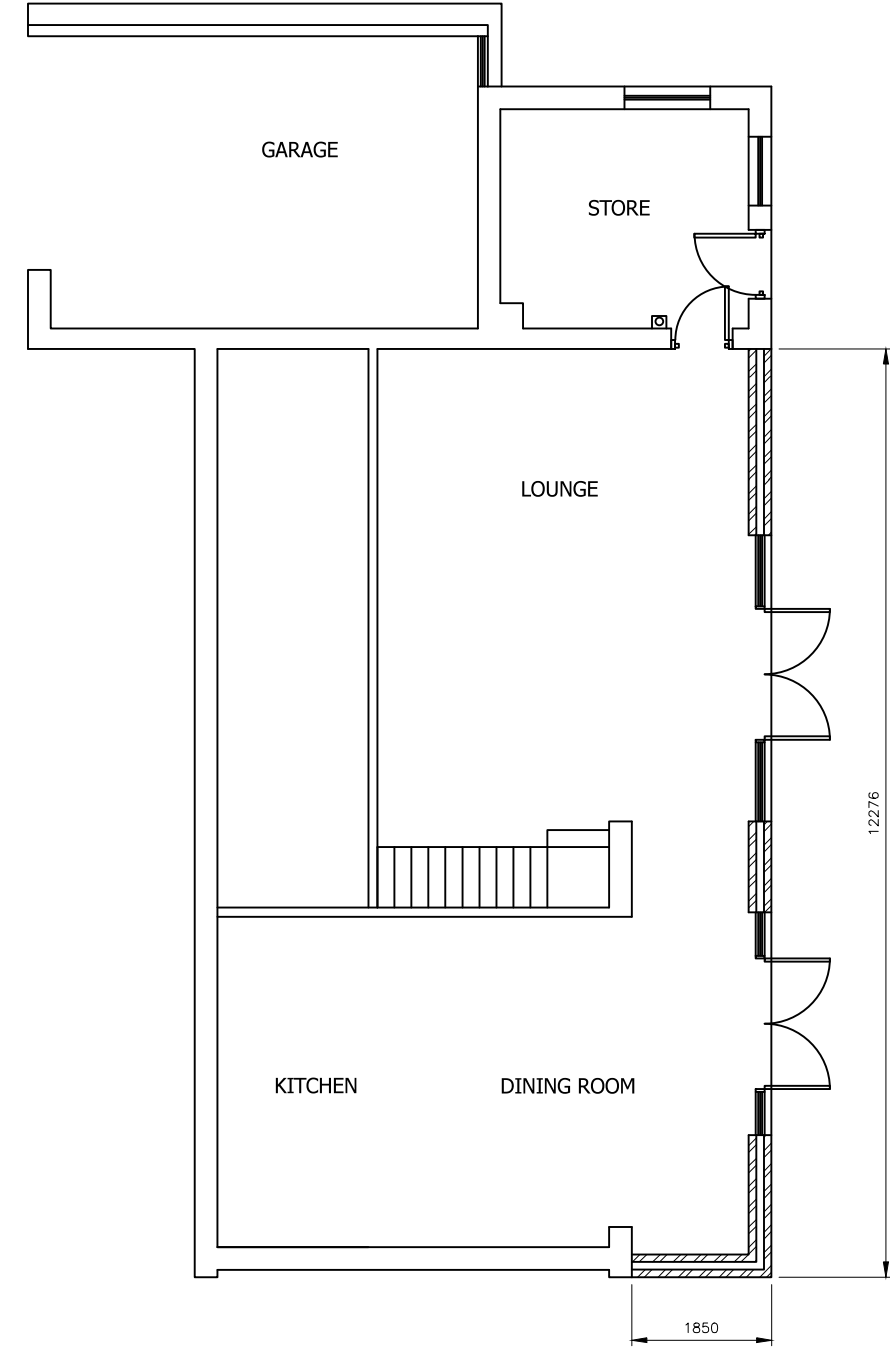

PROPOSED LOWER GROUND FLOOR PLAN
SCALE 1:100 AT A3

Rev	Description	By	Chk	App	Date
-----	-------------	----	-----	-----	------

JRB DESIGNS Ltd
1 Saville Road
Cudworth
Barnsley
S72 8LT
Tel: 01226 383542
Fax: 01226 380078
Mob: 07970 541192
Email: john@jrbdesigns.co.uk
This drawing is copyright. © jrbdesigns Ltd.

Client **MR. J DAVIS**

Drawing Title **PROPOSED PLANS**

Address **48 KERESFORTH ROAD
DODWORTH
BARNSELY
S75 3NT**

Project Title: **PROPOSED SINGLE STOREY
REAR EXTENSION WITH BALCONY**

Purpose of Issue: **PLANNING**

Drawing Status **FIRST ISSUE**

Scale at A3 AS SHOWN	Drawn By JRB	Date 18/09/2018
Checked By	Date 18/09/2018	Approved By Date 18/09/2018

Project No. MJD001	Drawing No. 004	Revision -
------------------------------	---------------------------	----------------------

APPROVAL INFORMATION TENDER CONTRACT CONSTRUCTION