



EXISTING SIDE ELEVATION




EXISTING REAR ELEVATION

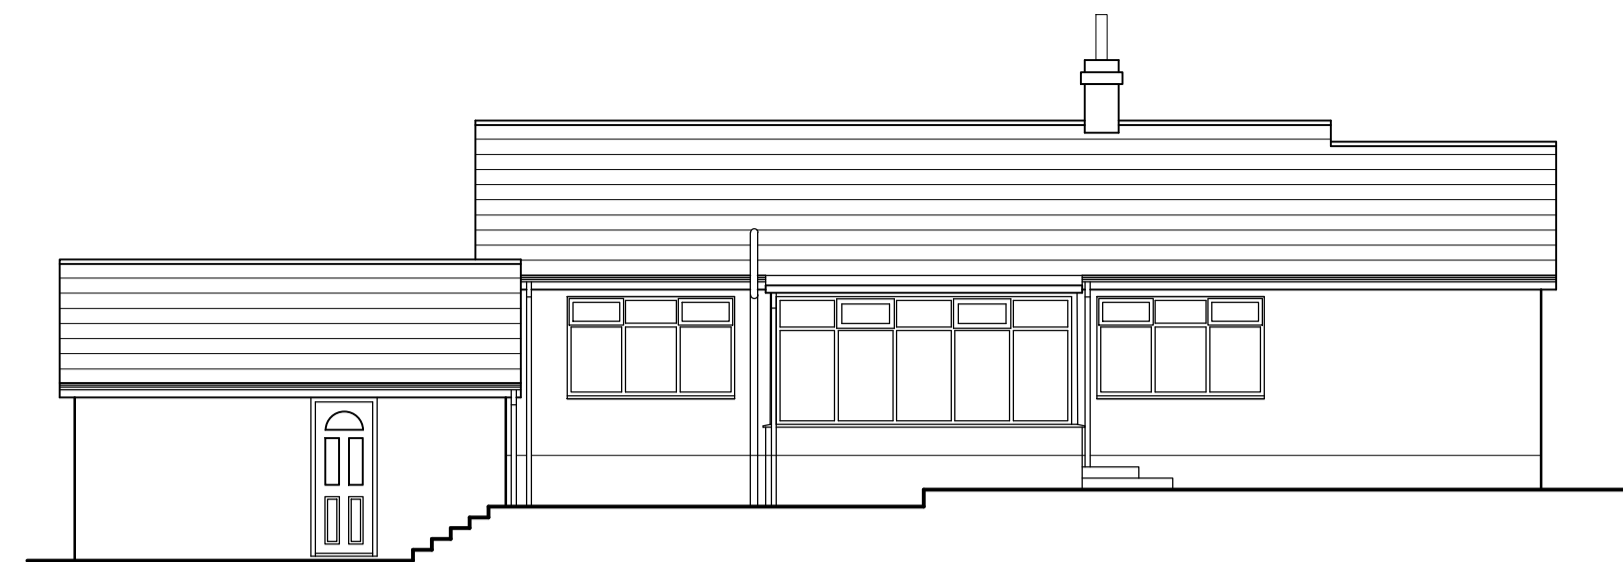


EXISTING FRONT ELEVATION

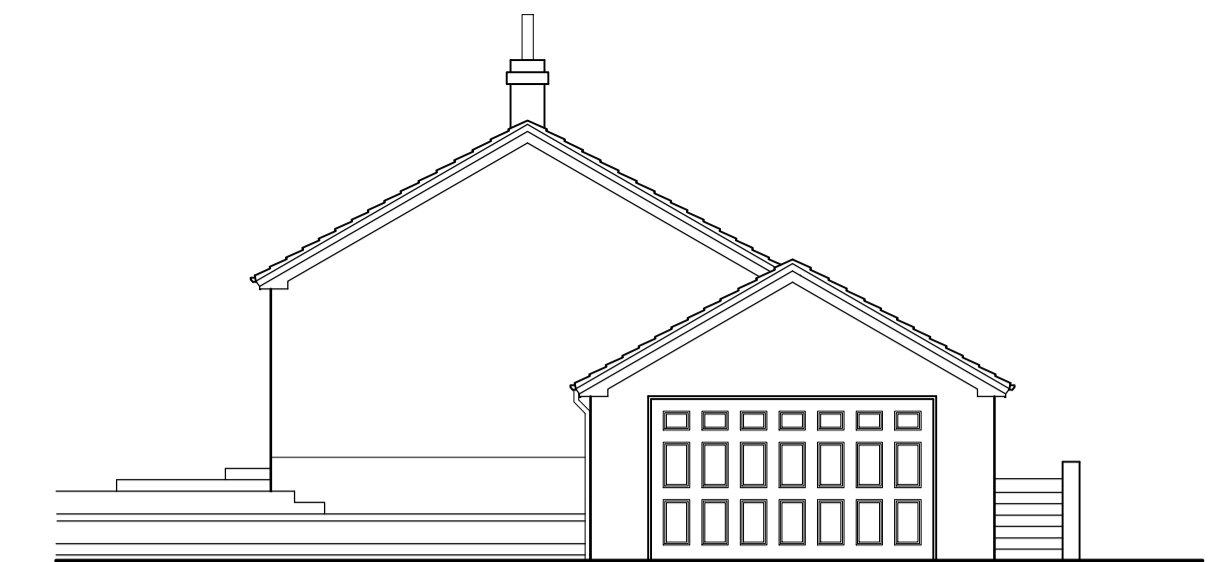

EXISTING SIDE ELEVATION

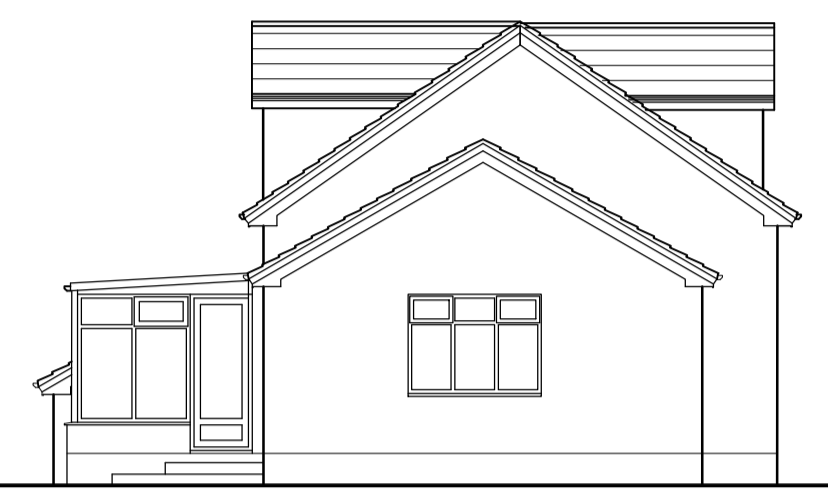


PROPOSED SIDE ELEVATION

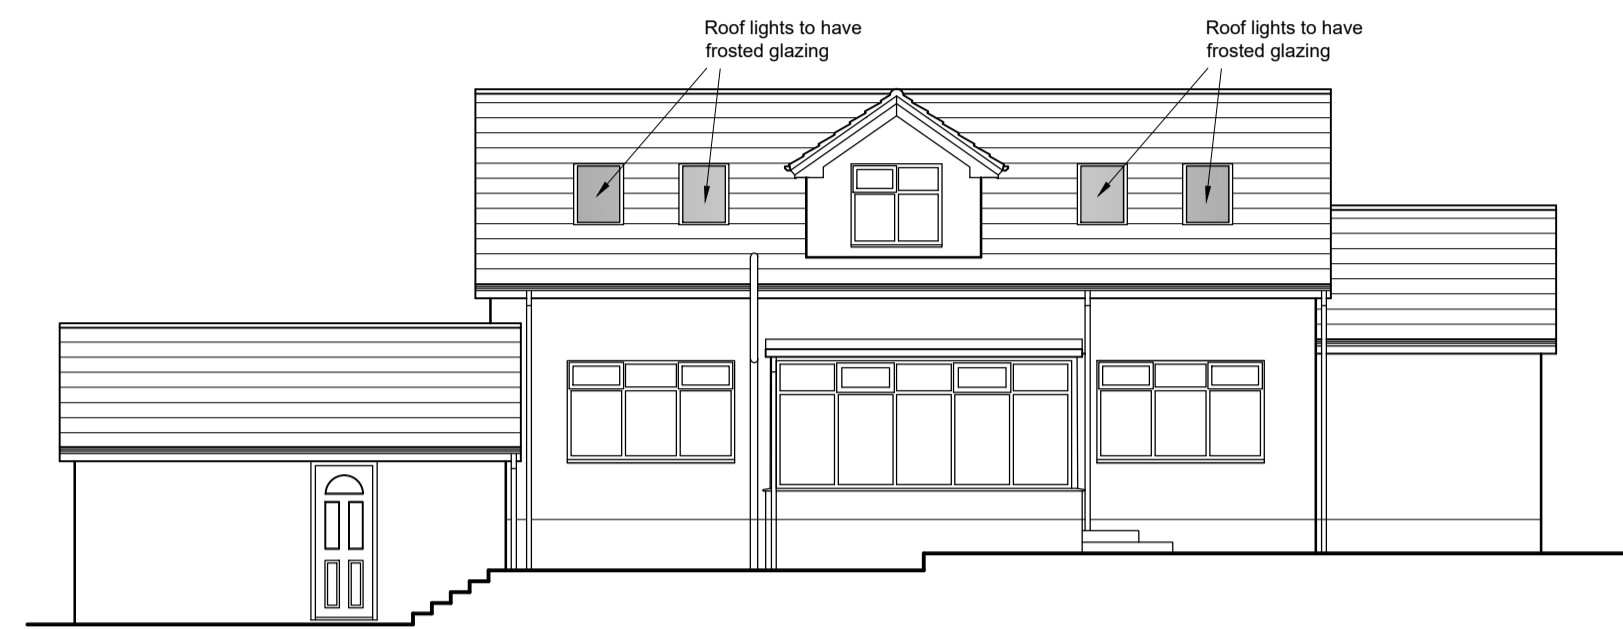


PROPOSED REAR ELEVATION




PROPOSED FRONT ELEVATION

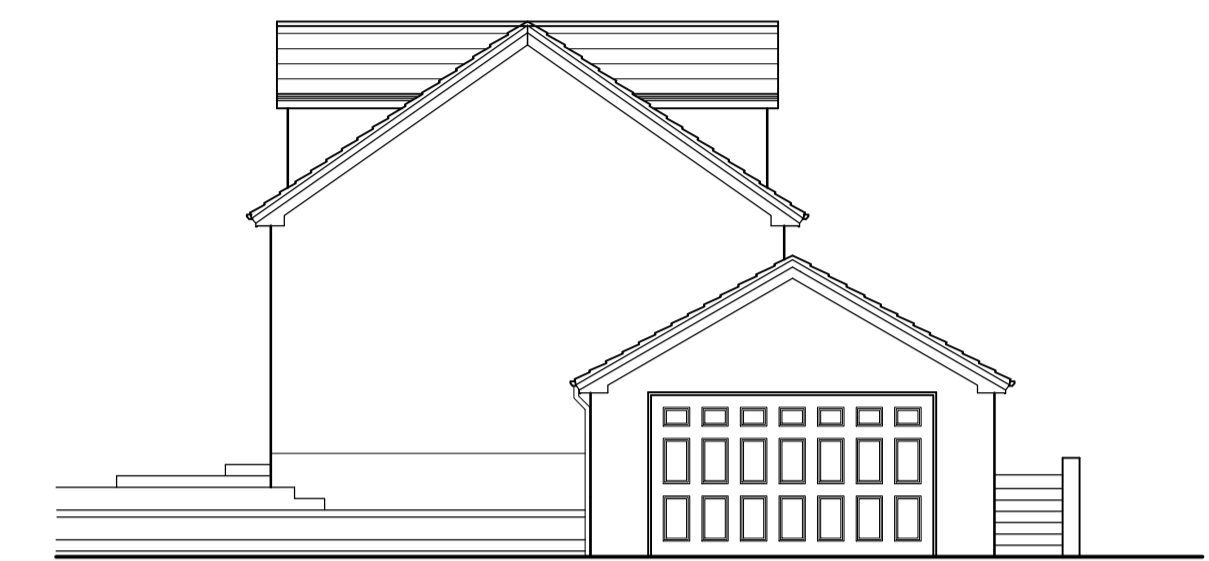


PROPOSED SIDE ELEVATION

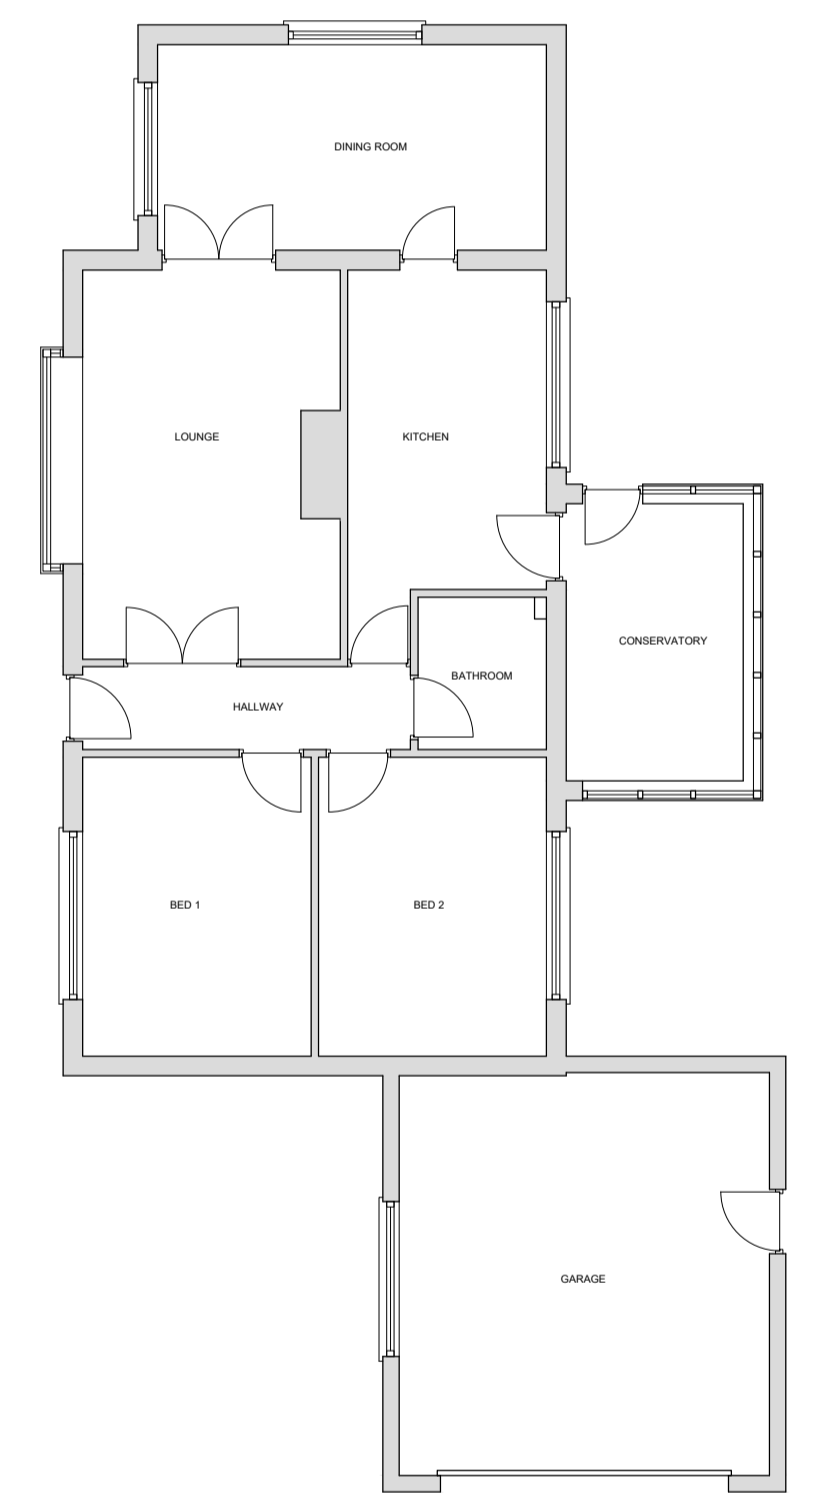


EXISTING GROUND FLOOR

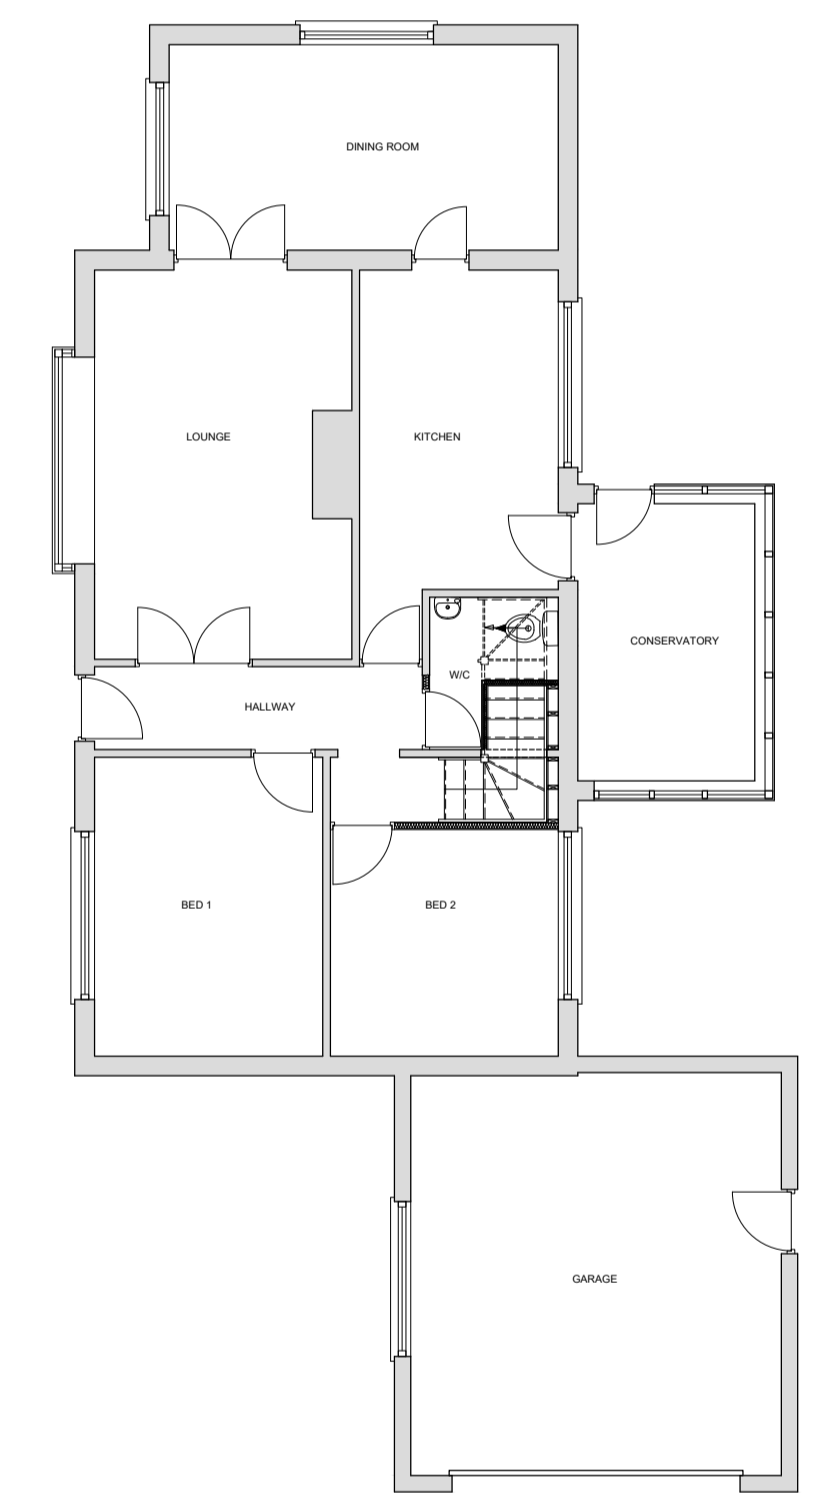

PROPOSED GROUND FLOOR

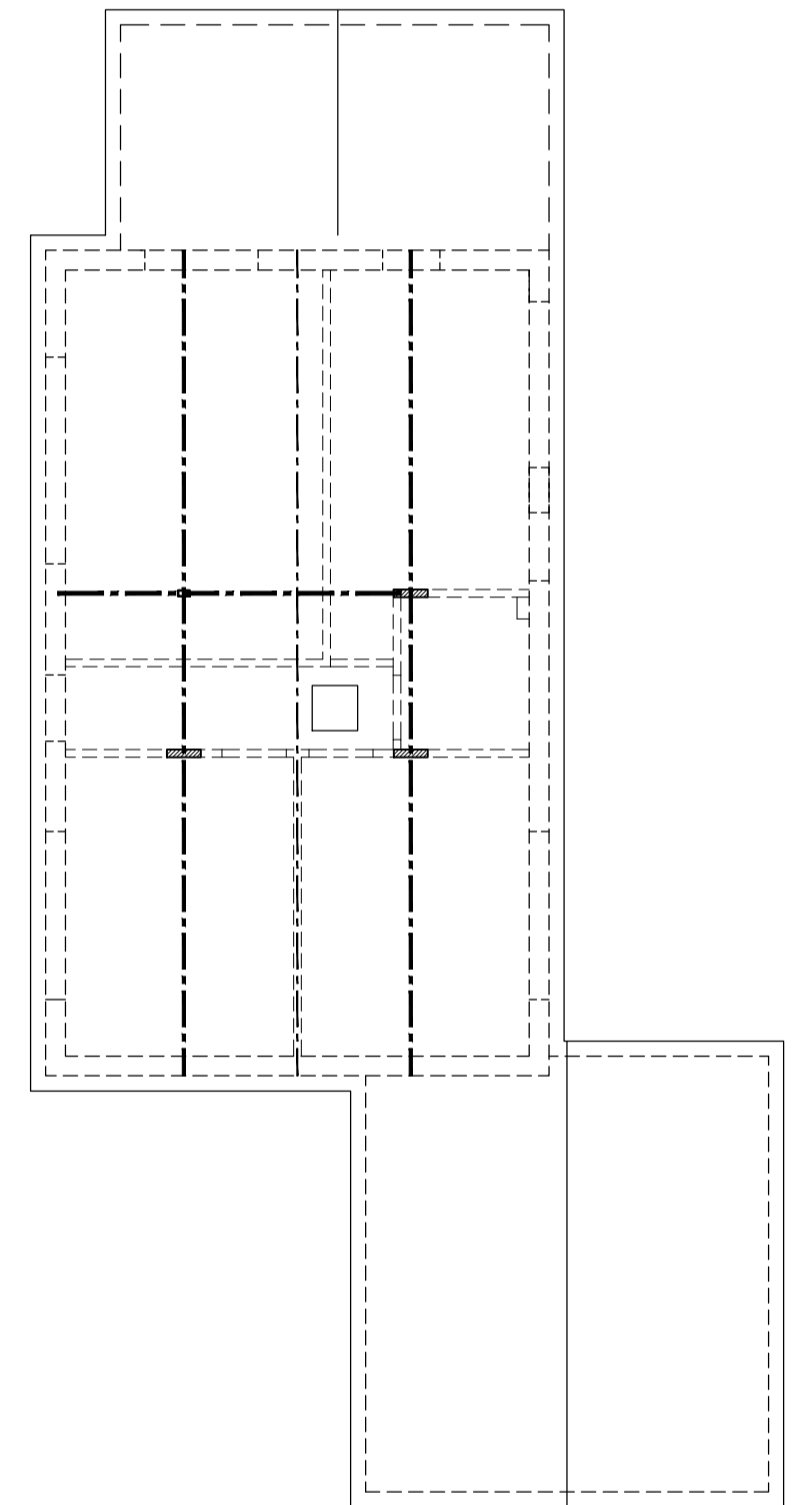


EXISTING ATTIC

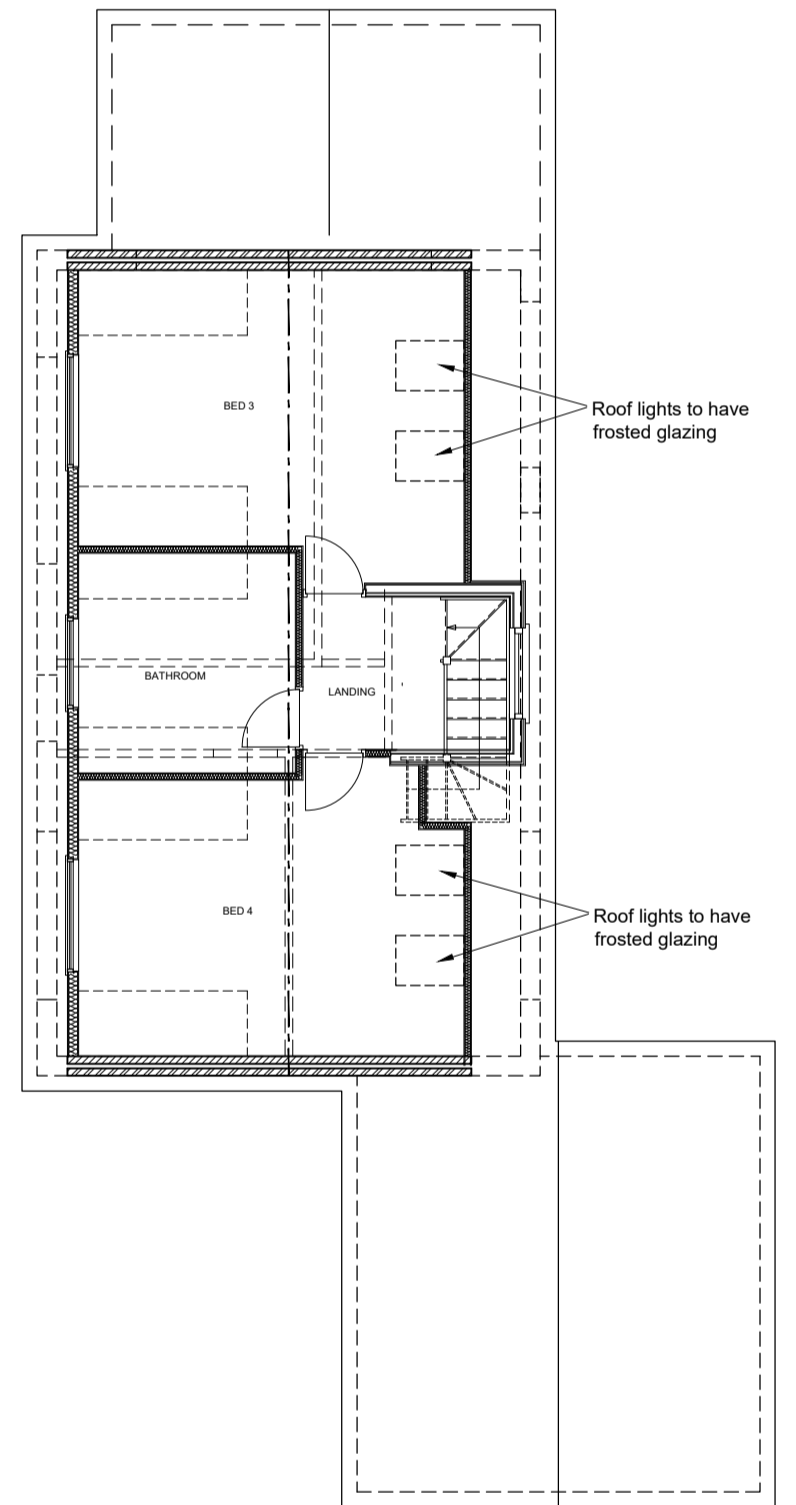

PROPOSED ATTIC FLOOR



LOCATION PLAN (1:1250)

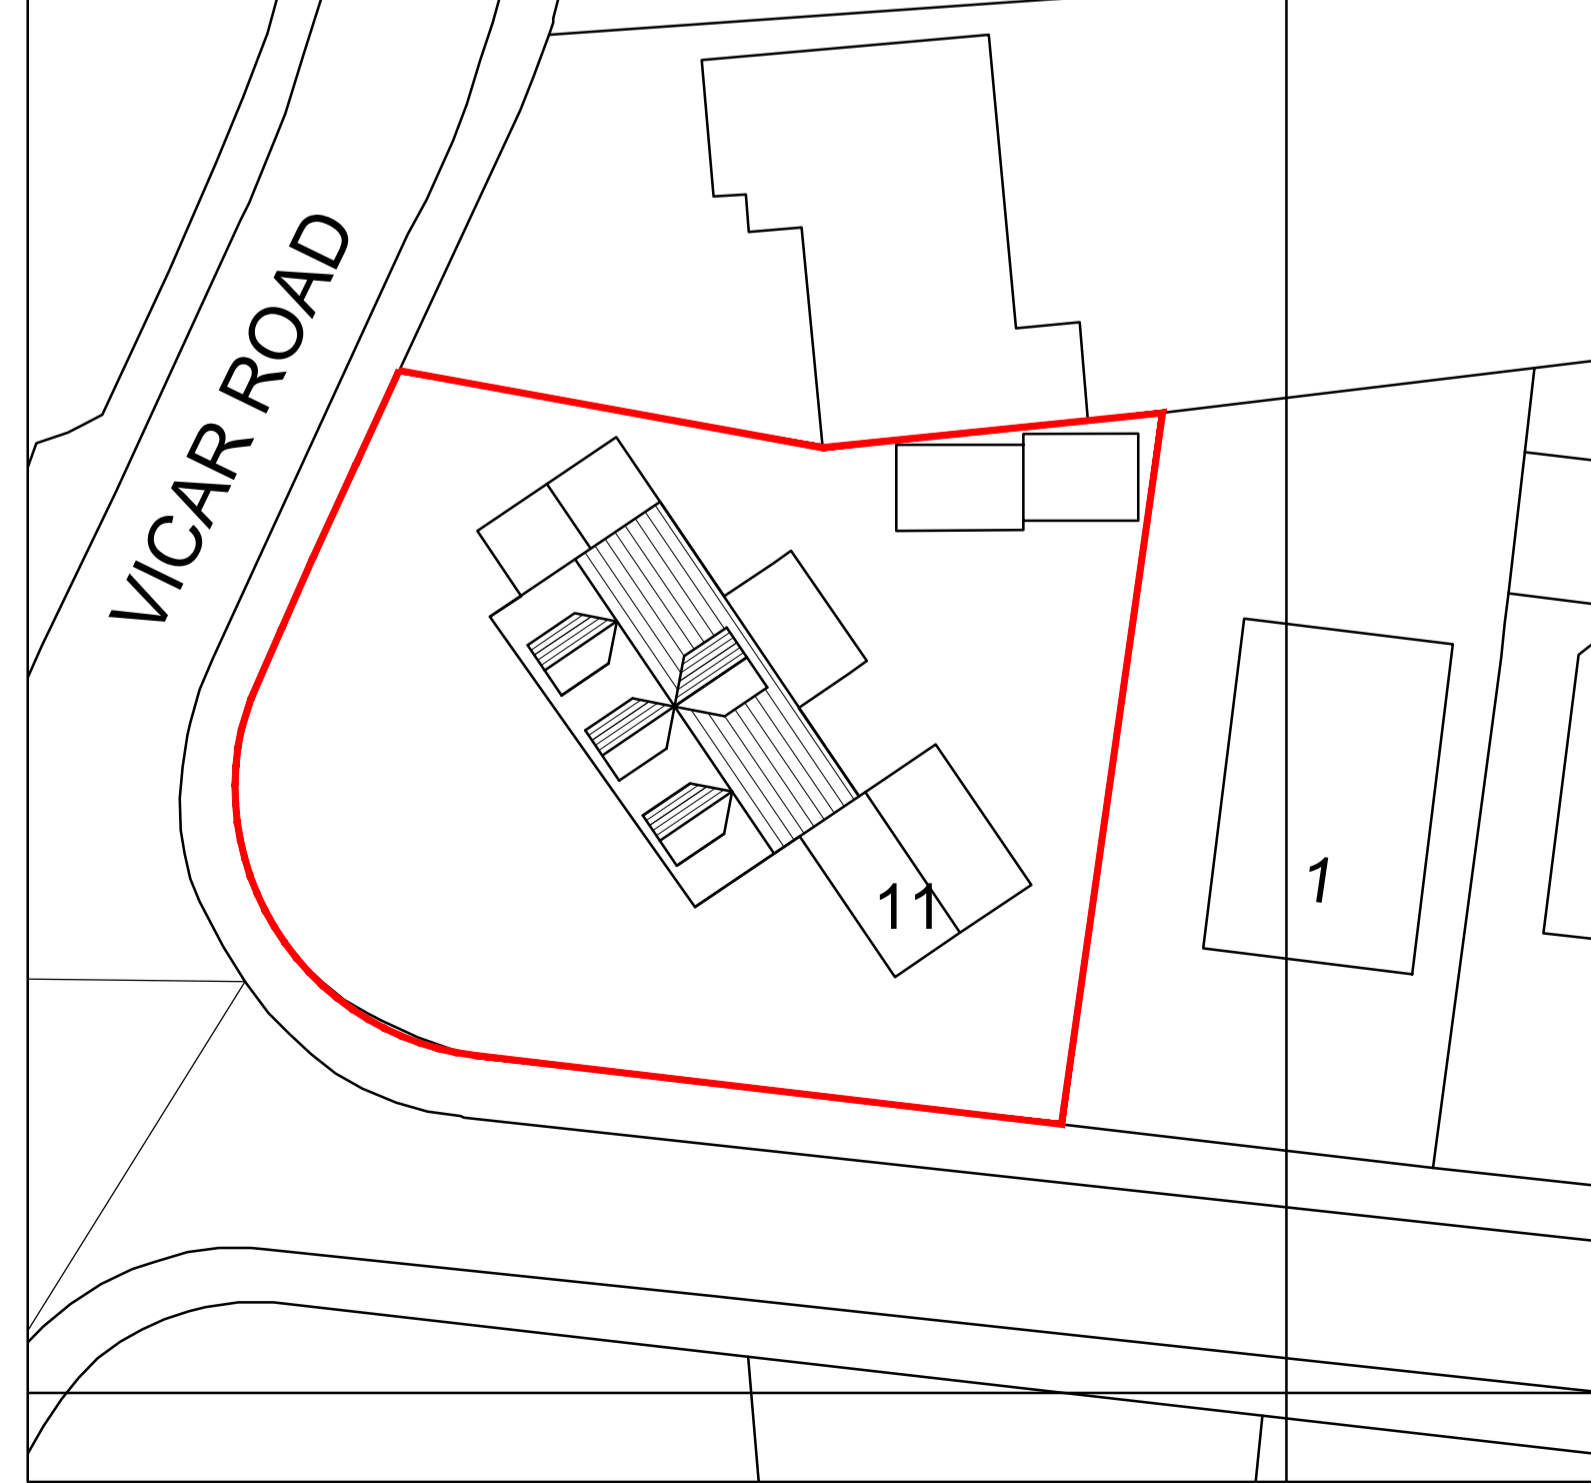

SITE PLAN (1:250)

Rev	Described	Checked	Approved	Date	
H	Proposed Titles to elevations added	AR	AR	AR	09/01/2022
G	Roof lights to rear elevation to have frosted glazing	AR	AR	AR	07/01/2022
F	OS Plans added	AR	AR	AR	10/10/2021
E	Rear Dormer amended	AR	AR	AR	24/09/2021
D	General Amendments	AR	AR	AR	14/07/2021
C	Stairs amended	AR	AR	AR	21/06/2021
B	Dormers added to side elevations	AR	AR	AR	21/12/2020
A	Dormers added	AR	AR	AR	23/11/2020

**Longsight Design Consultancy Ltd**  
 LONGSIGHT HOUSE, 28B BACKUP LANE, STAINCROSS  
 BARNLEY S75 5AX  
 TEL/FAX 01225 382638  
 EMAIL TONY.MURING@LONGSIGHTDESIGN.CO.UK

Client: Mr & Mrs Rogers  
 Client Project Ref: 11 Vicar Road  
 Site Address: 11 Vicar Road, Darfield, Barnsley S73 9LA

Title: Existing & Proposed Plans and elevations

Scale @ A1: 1:100  
 Drawing Number: LDC20-100-01  
 Drawn by: AR  
 Revision: H