

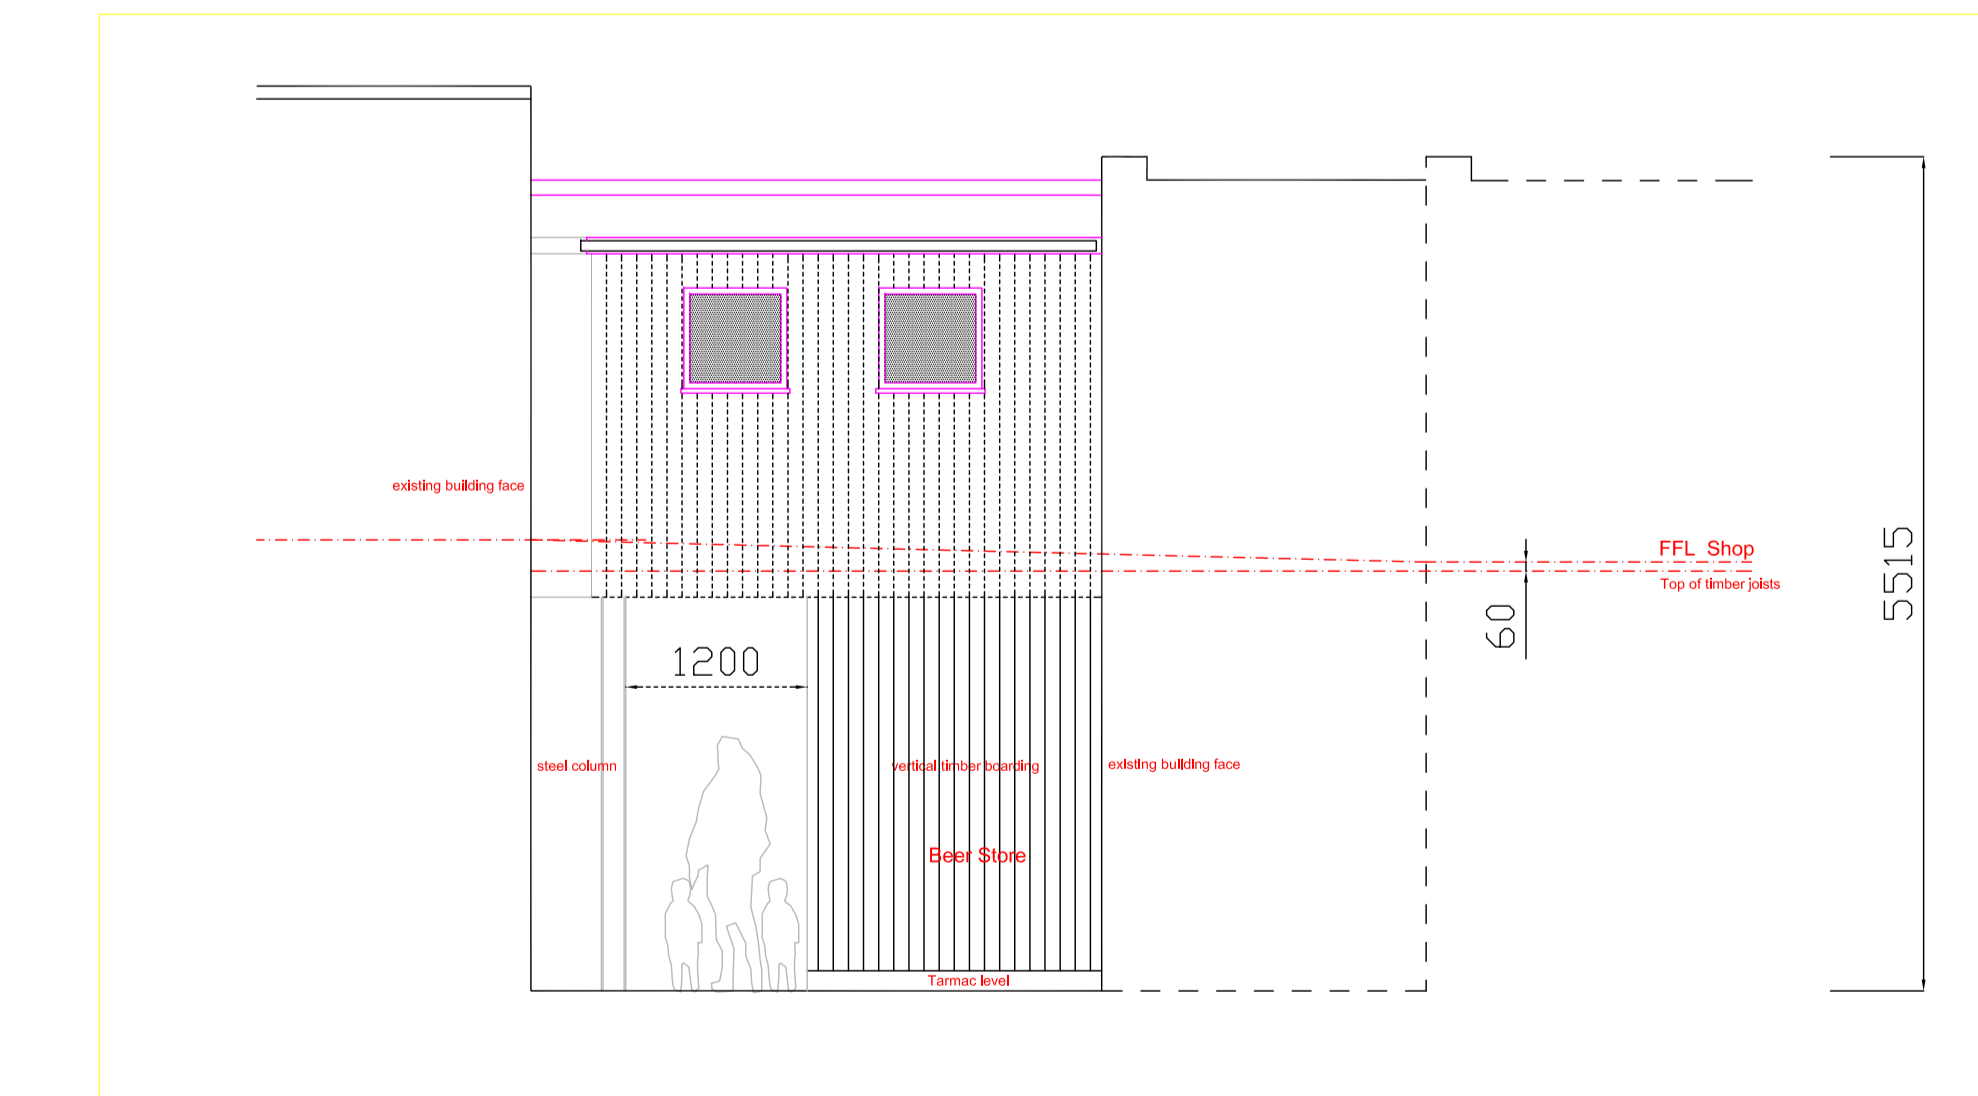


Basement Floor Plan

scale 1:100

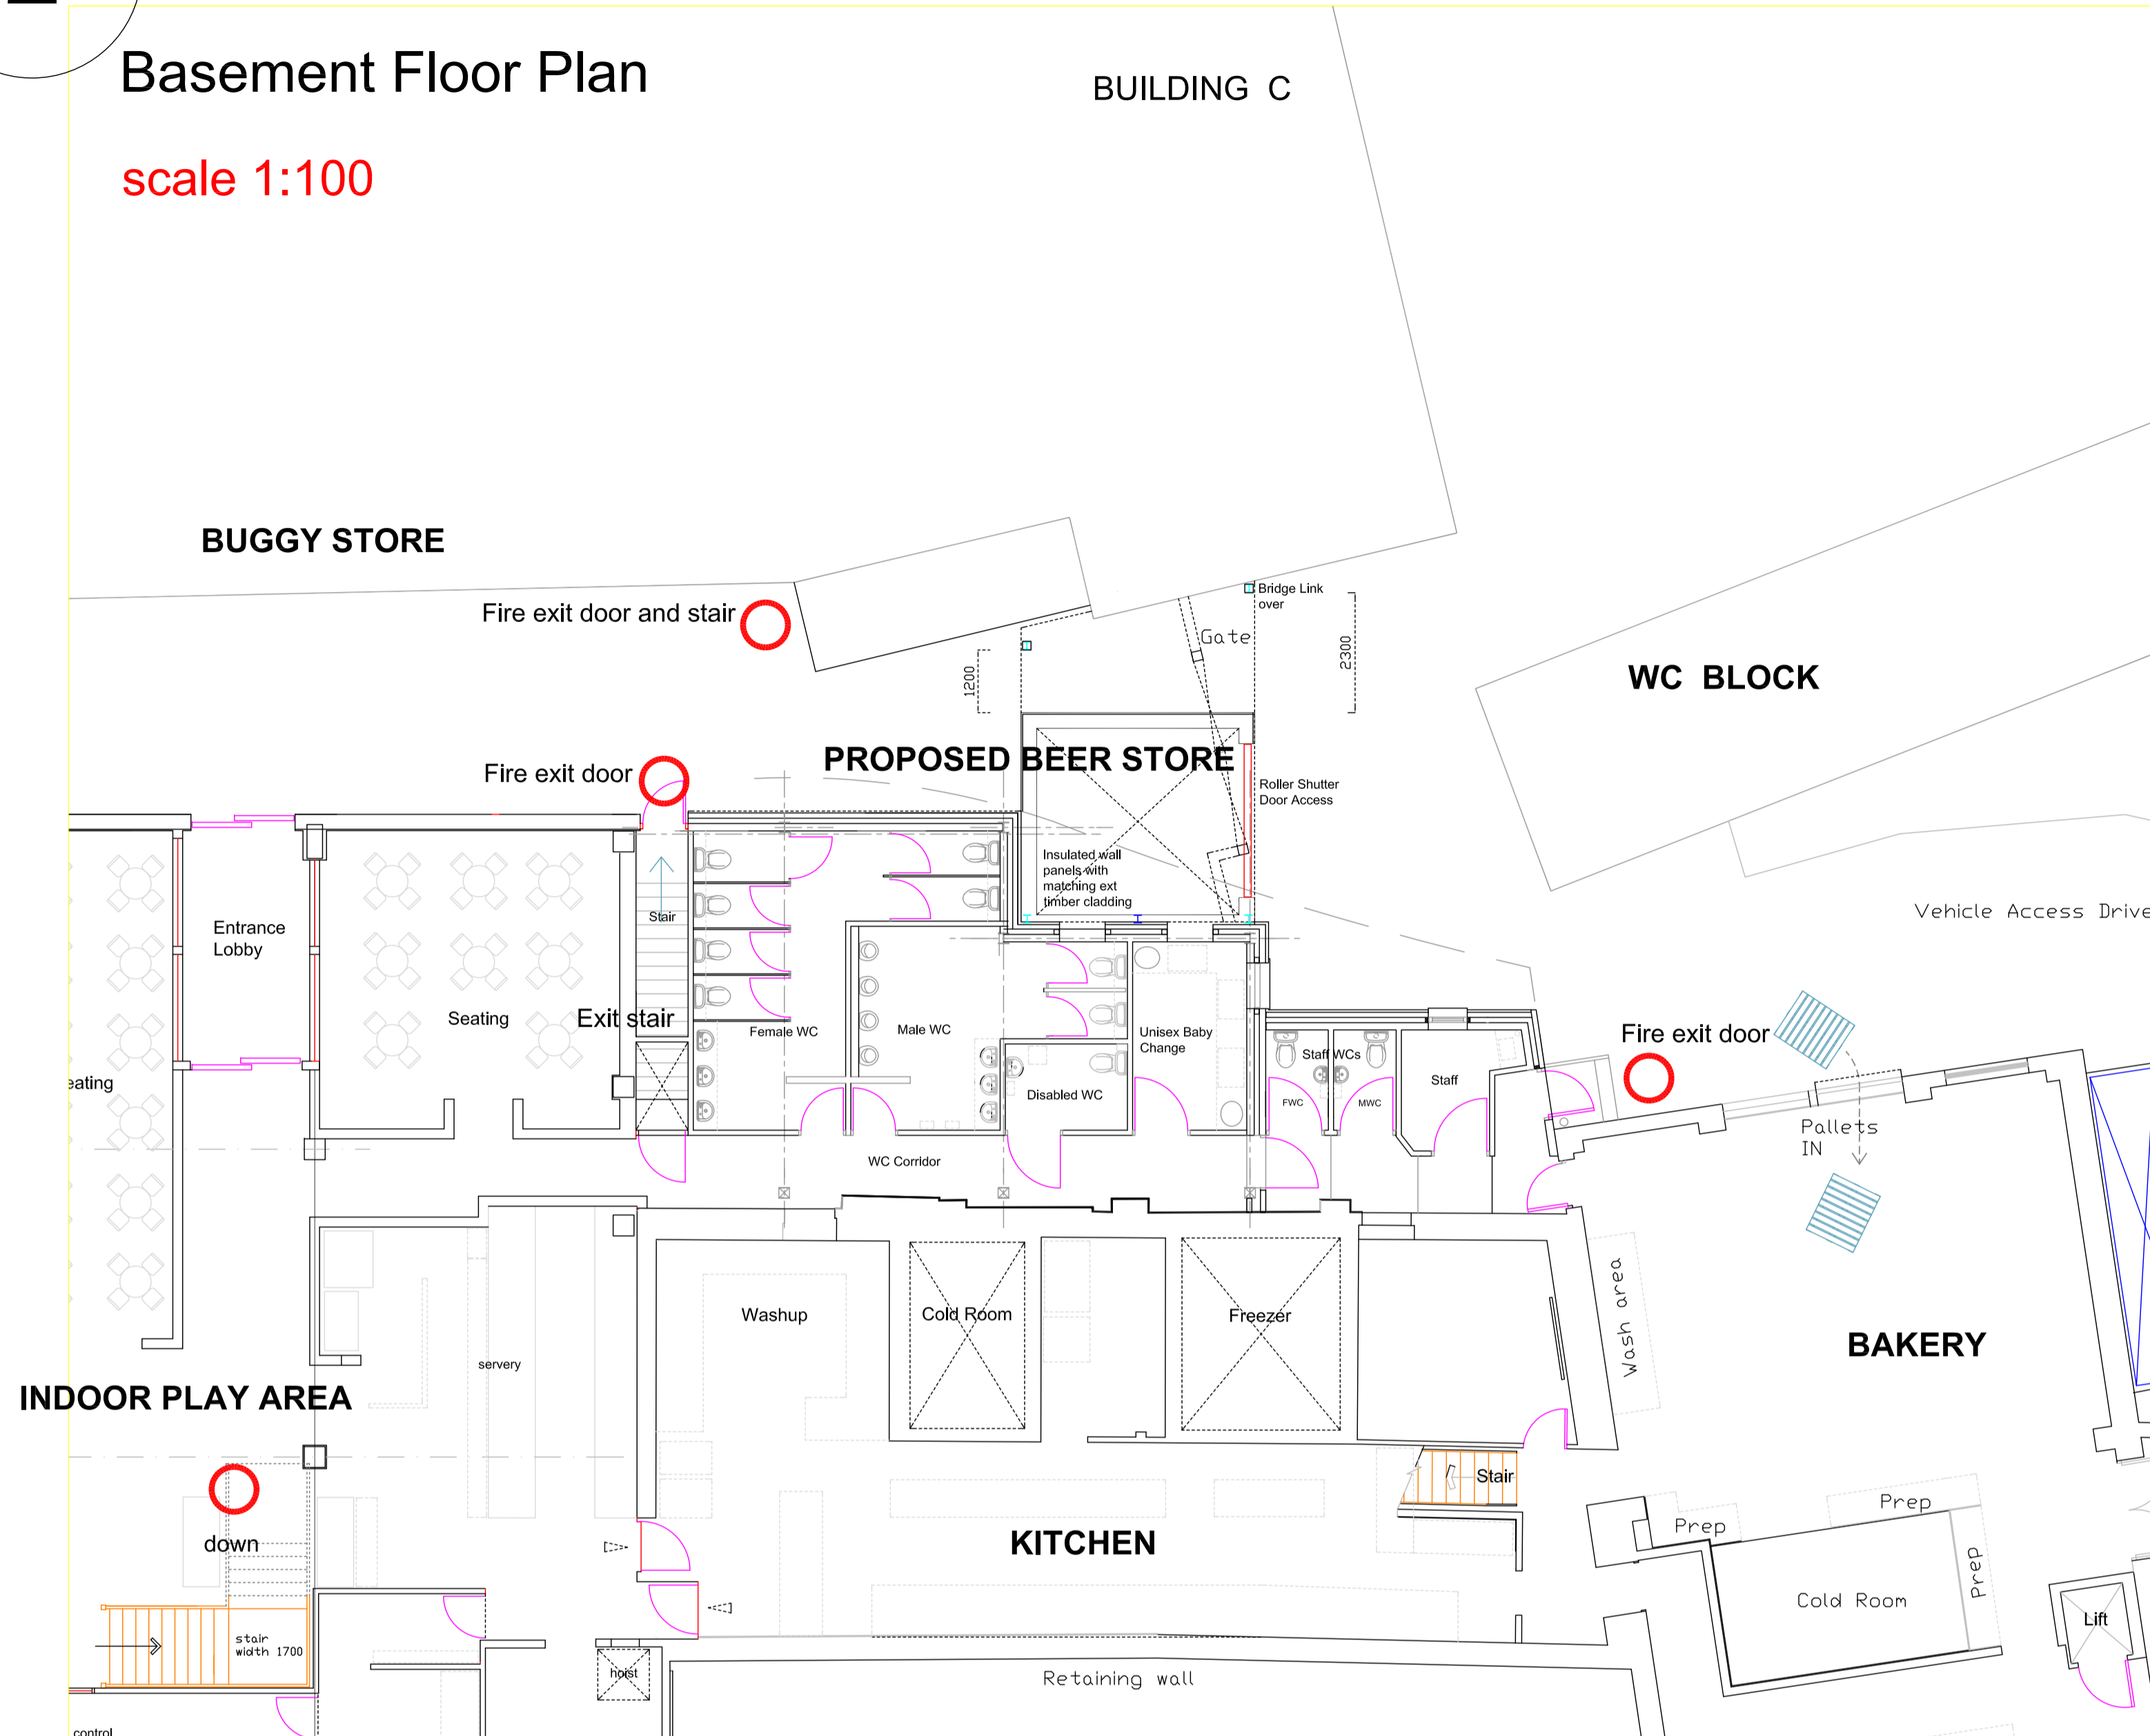

North Elevation
scale 1:50

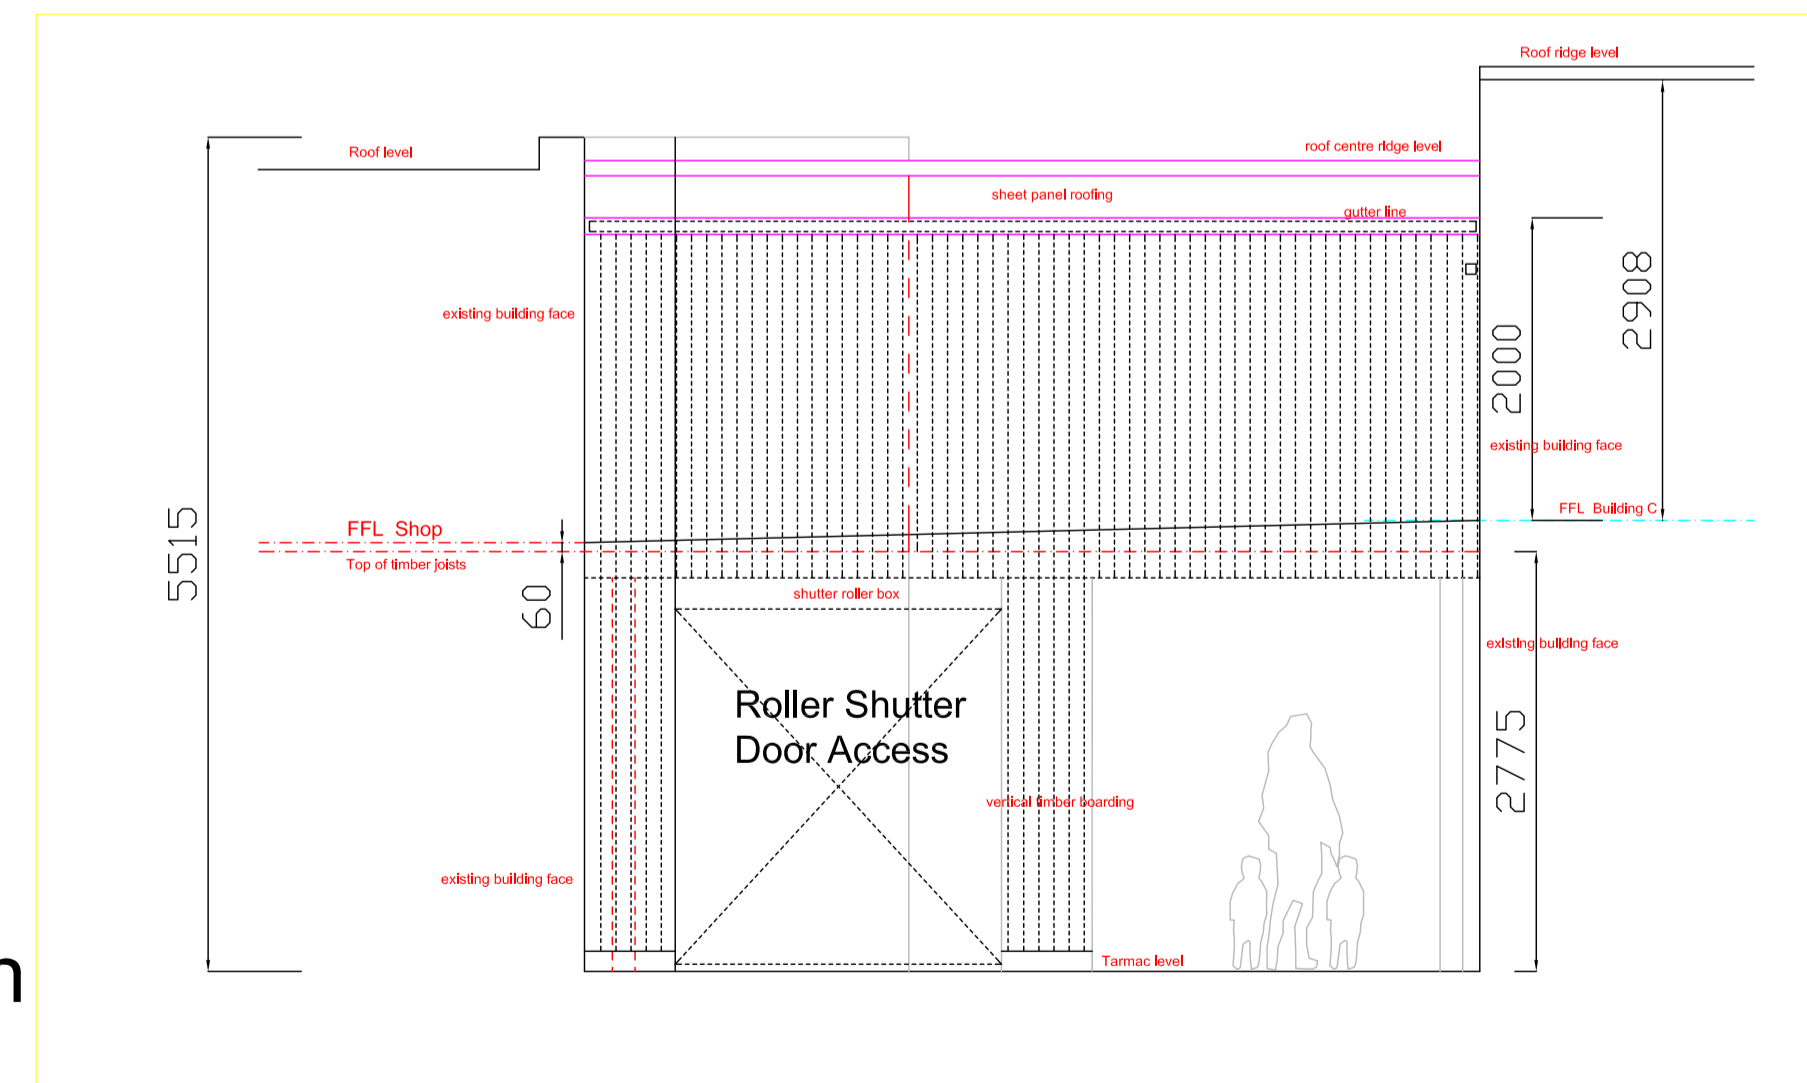

South Elevation
scale 1:50

Proposed Beer Store
Shop/Building C - Basement Floor Level

scale 1:100 + 1:50

Notes:

Copyright Reserved. This drawing must only be used for the Client and location specified in the title block. It may not be copied by any third party without prior written consent from Walker Associates Architects LLP

This drawing is only for the purposes described below and must not be used for any other purpose.

Do not scale from this drawing. All dimensions are in millimeters unless otherwise stated and should be considered as guides subject to on-site confirmations.

Prior to any work on site Walker Associates Architects LLP must be contacted to check the validity of the drawing.

Rev	Date	Amendment	By

Planning 01

Client:
Cannon Hall Farm Ltd
Bark House Lane
Cawthorne
Barnsley

Job:
Substation, additional buildings and works

Drawing Title:
Proposed Beer Store

Drawing No:
204

Scale:
1:50 + 1:100 @ A1

Date:
17.05.2017

Drawn By:
mlw



5 New Hagg,
Oldfield Road,
Honley, Holmfirth,
Huddersfield,
West Yorkshire,
HD9 6RN

Tel: 01484 303800
Email: enquiries@waarchitects.info
Web:
www.walkerassociates-architects.com