




Drawing No.	Rev No.
MSH004 -004	

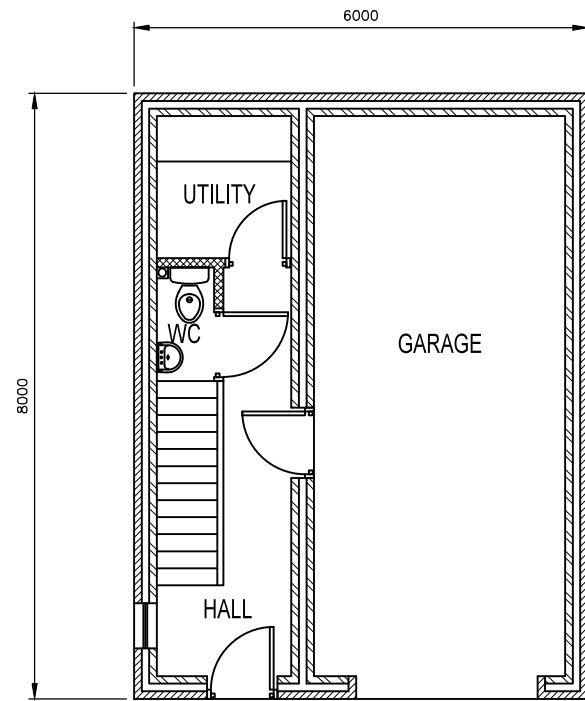


PROPOSED LOWER GROUND FLOOR PLAN  
SCALE 1:100 AT A3

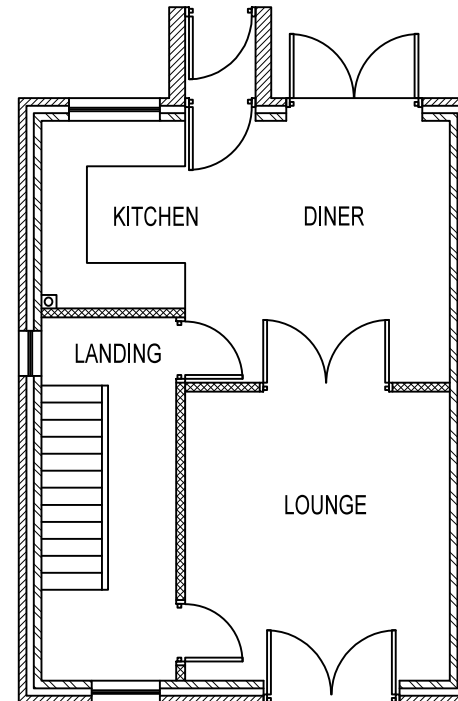

PROPOSED UPPER GROUND FLOOR PLAN  
SCALE 1:100 AT A3

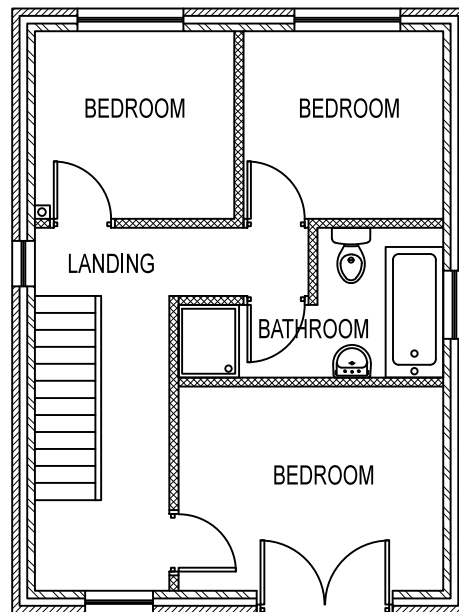

PROPOSED FIRST FLOOR PLAN  
SCALE 1:100 AT A3

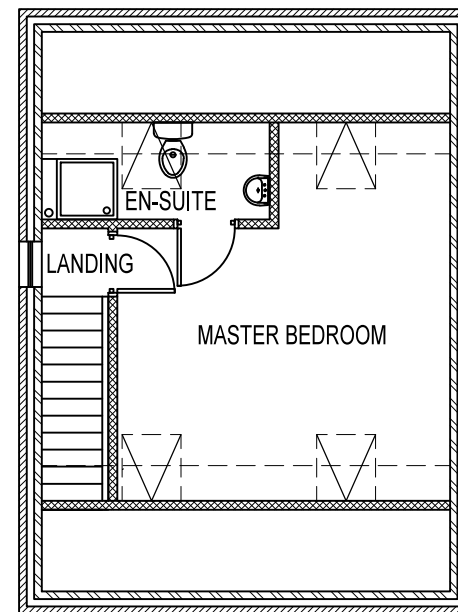

PROPOSED SECOND FLOOR PLAN  
SCALE 1:100 AT A3

DO NOT SCALE: Contractor to check all dimensions and report any omissions or errors

**NOTES**

Rev	Description	By	Chk	App	Date
-----	-------------	----	-----	-----	------

JRB DESIGNS Ltd  
166 Churchfield Lane  
Darton  
Barnsley  
S75 5EA  
Tel: 01226 383542  
Fax: 01226 380078  
Mob: 07970 541192  
Email: john@jrbdesigns.co.uk

This drawing is copyright. © jrbdesigns Ltd.

Client  
**MR S HOLT**  
37 SETCHELL WAY  
LONDON  
SE1 5XR

Drawing Title  
**PROPOSED PLANS**

Address  
**LAND OFF**  
WORSBROUGH ROAD  
BLACKER HILL  
BARNSELY S74 0RL

Project Title:  
**PROPOSED APPLICATION FOR**  
**THREE NEW DWELLINGS**

Purpose of Issue:  
**PLANNING**

Drawing Status  
**FIRST ISSUE**

Scale at A3 AS SHOWN	Drawn By JRB	Date 20/04/2017
Checked By	Date 20/04/2017	Approved By Date 20/04/2017

Project No. <b>MSH004</b>	Drawing No. <b>004</b>	Revision
------------------------------	---------------------------	----------

APPROVAL  INFORMATION  TENDER  CONTRACT  CONSTRUCTION