


Elevation 1
Scale 1:100


Elevation 2
Scale 1:100

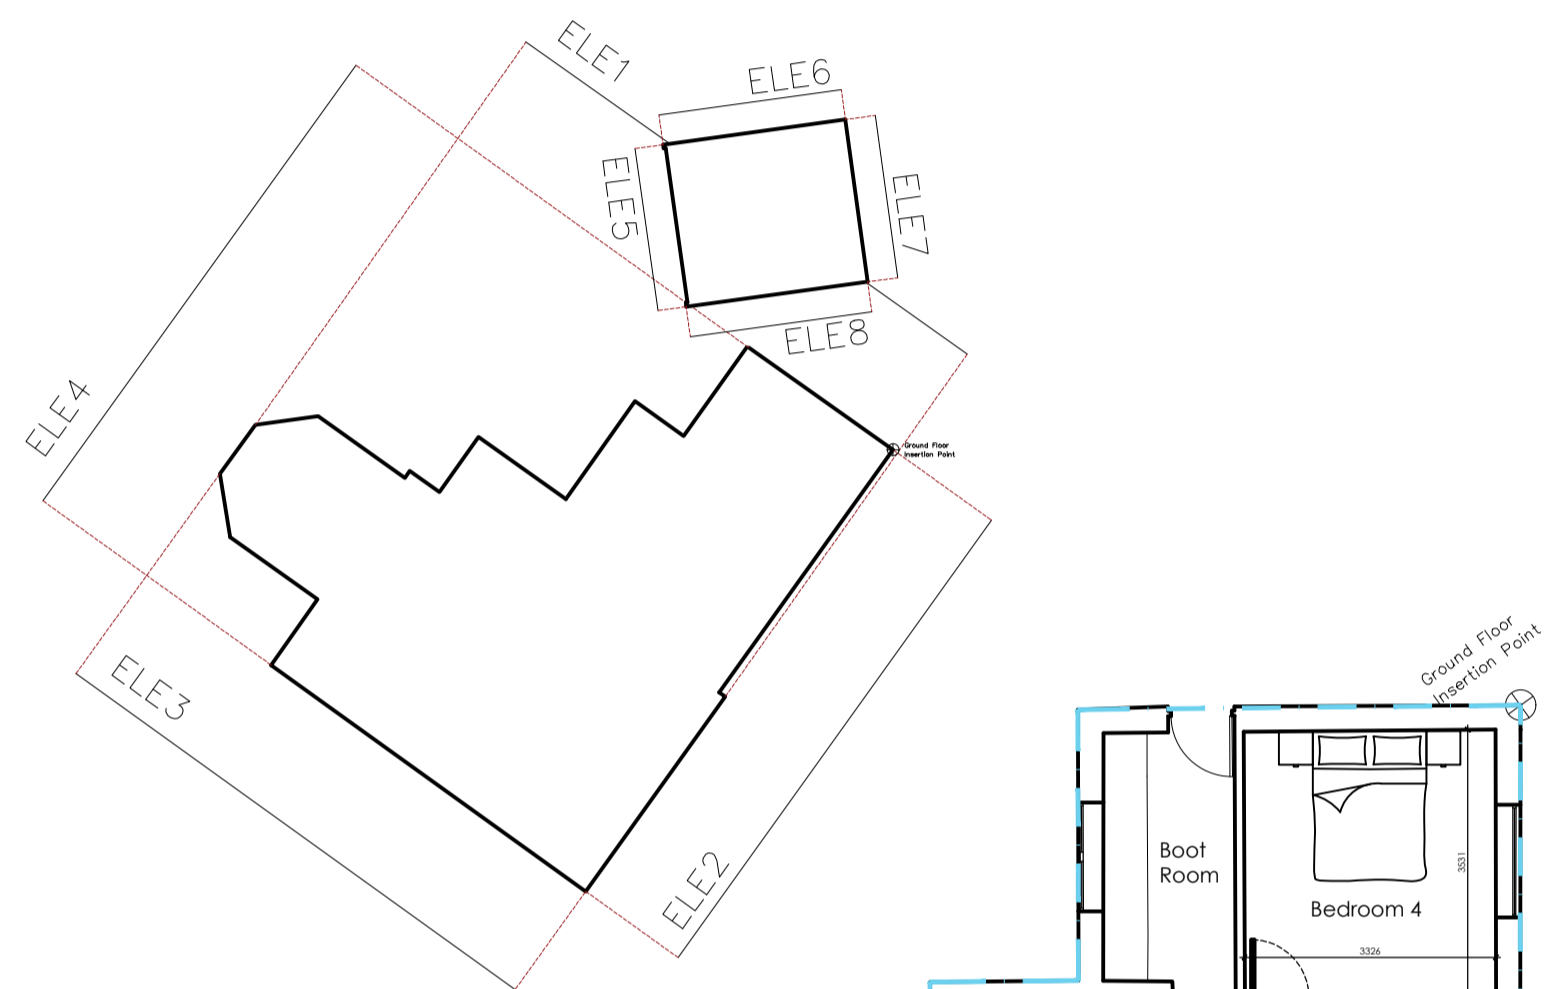


Elevation 3
Scale 1:100




Elevation 4
Scale 1:100

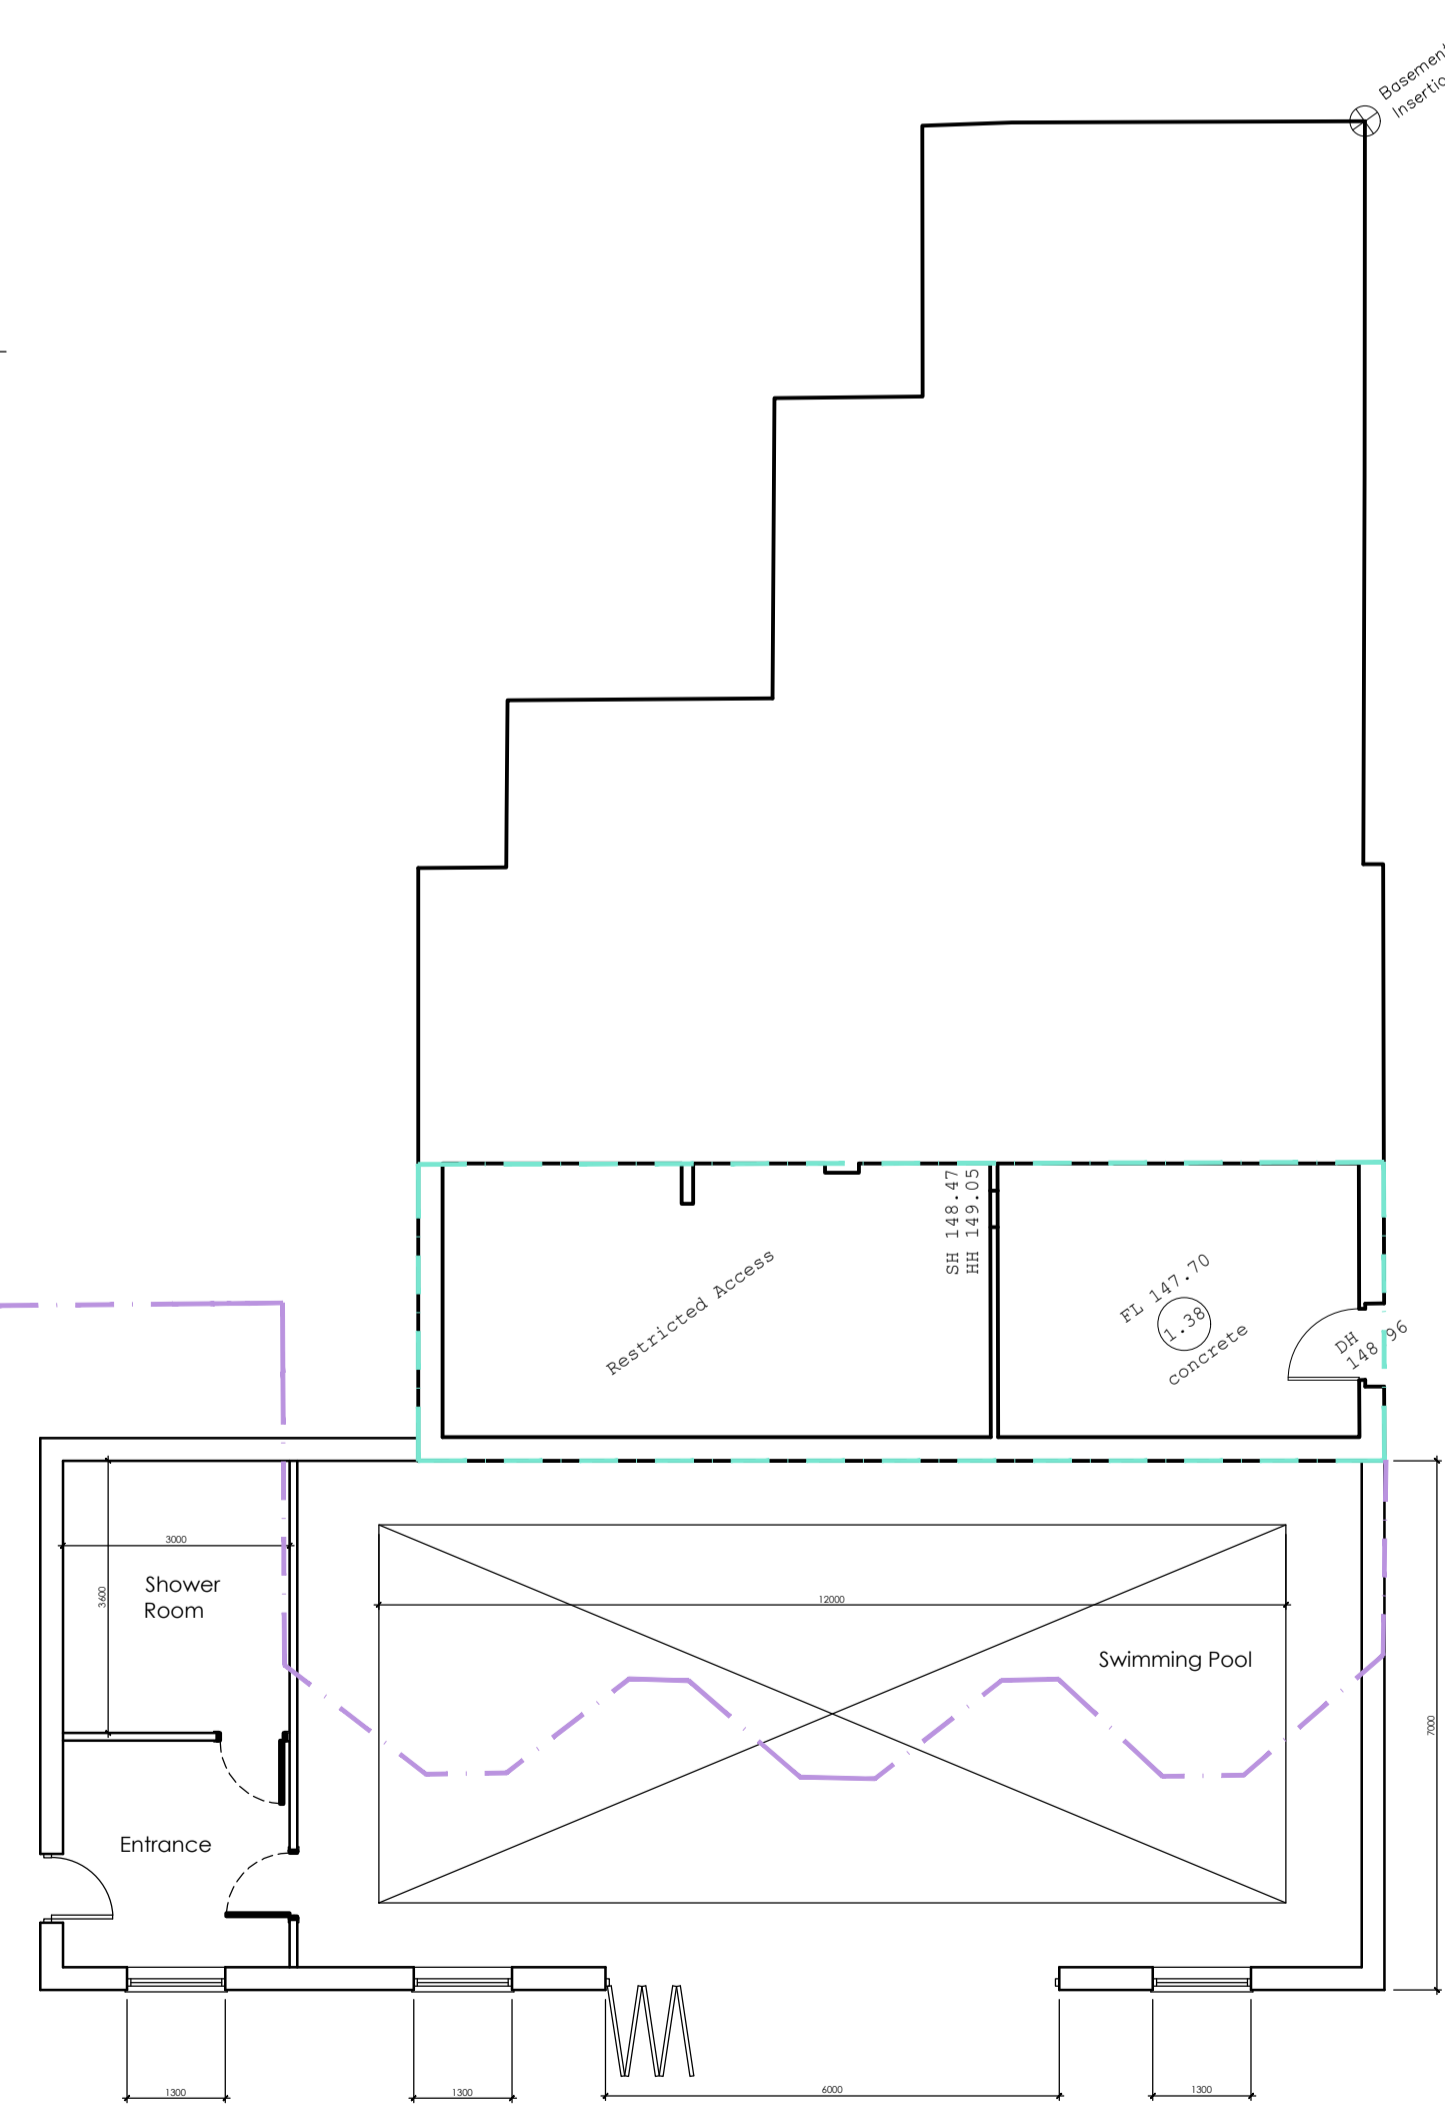

Lower Ground Floor Plan
Scale 1:100

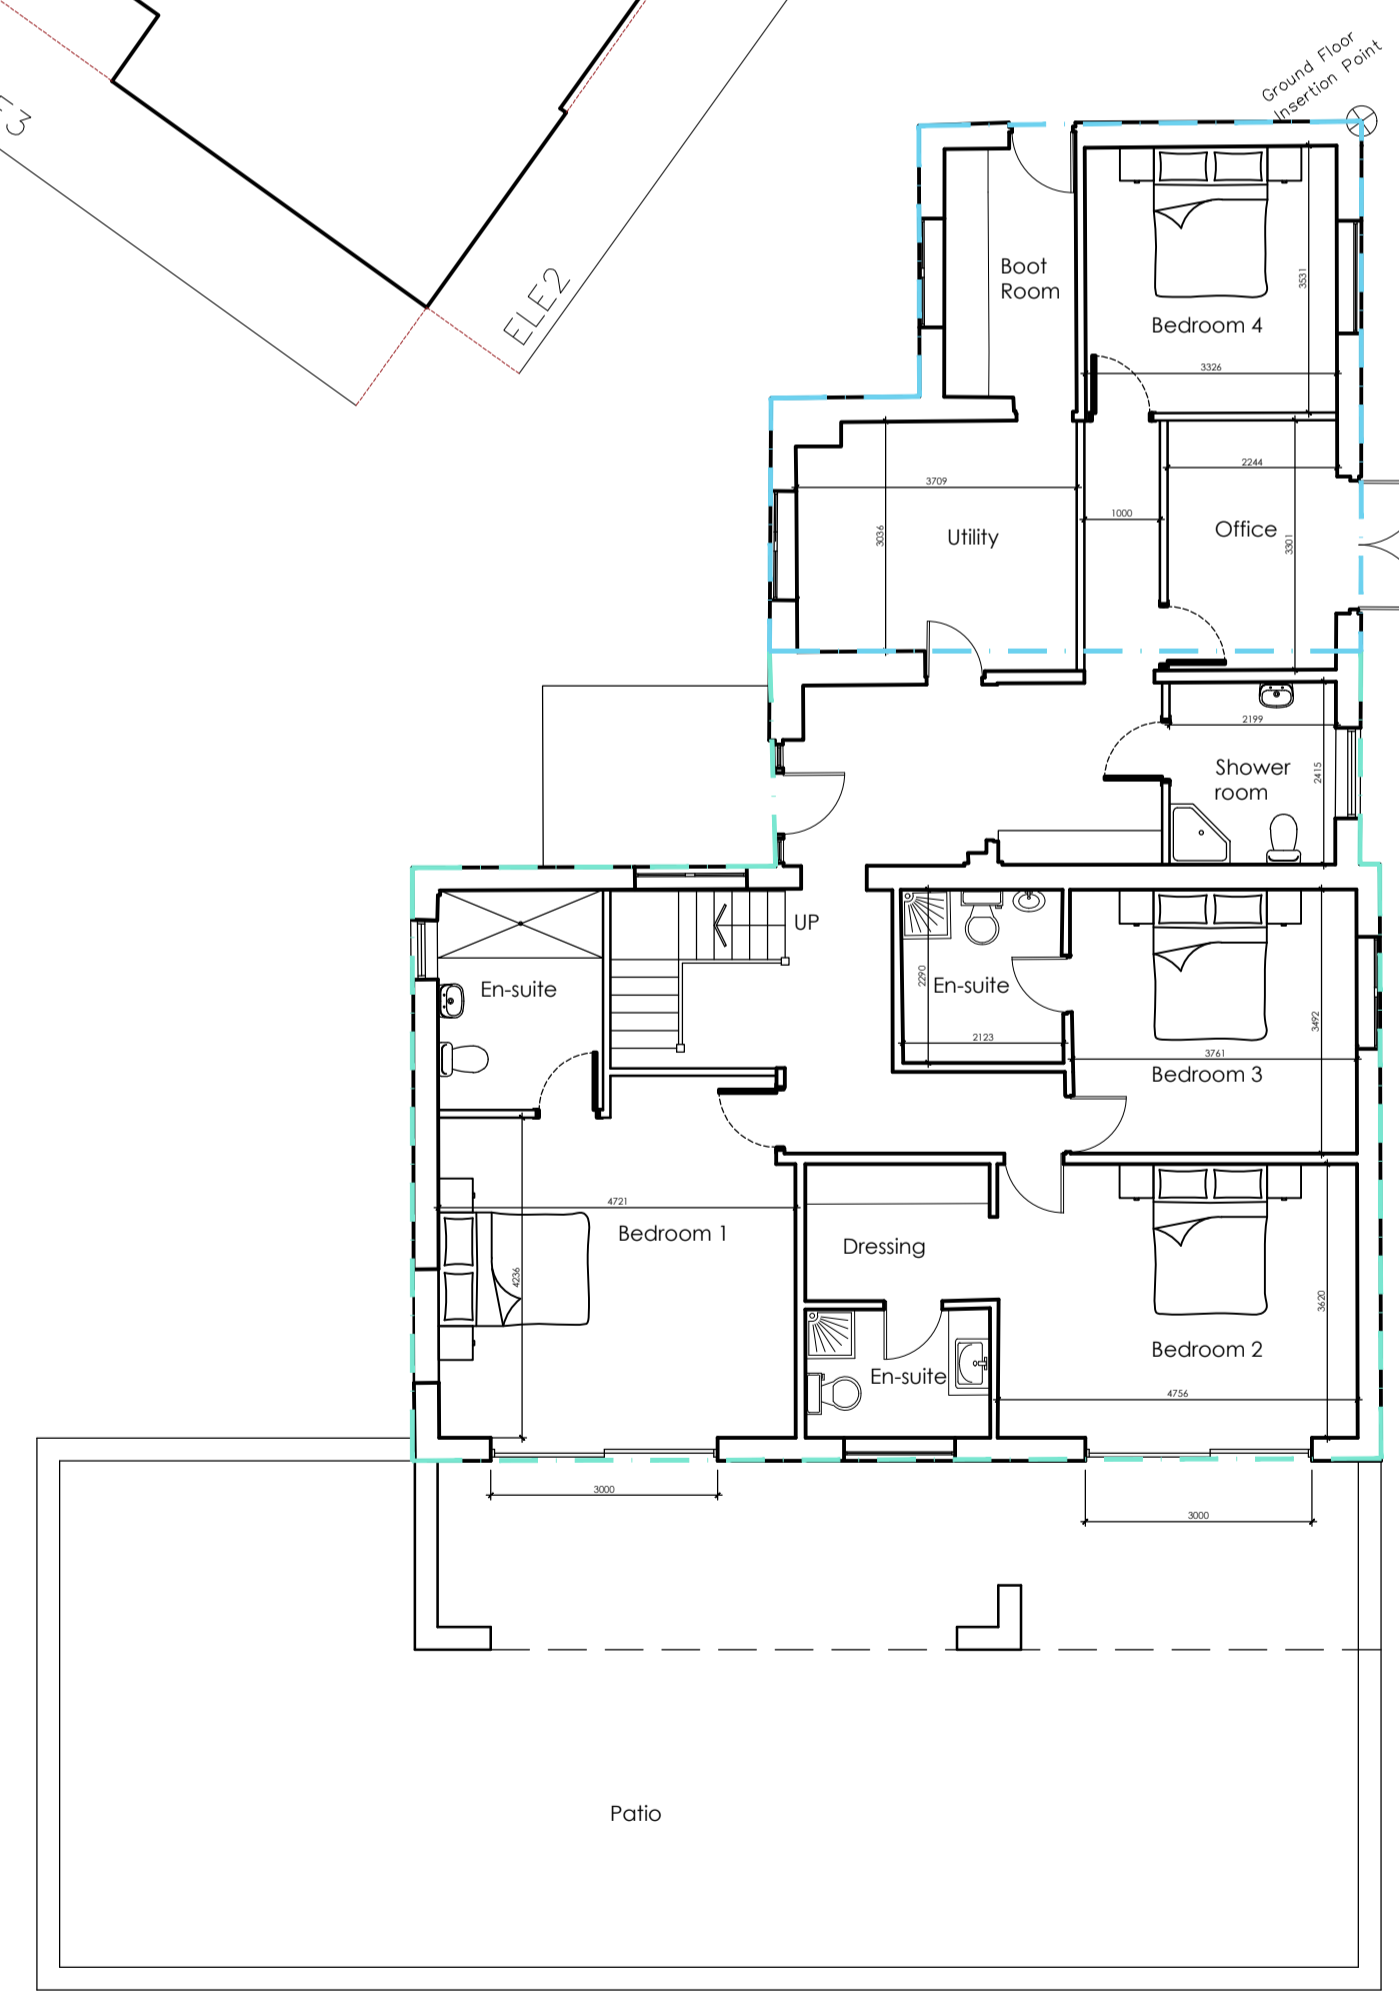

Ground Floor Plan
Scale 1:100

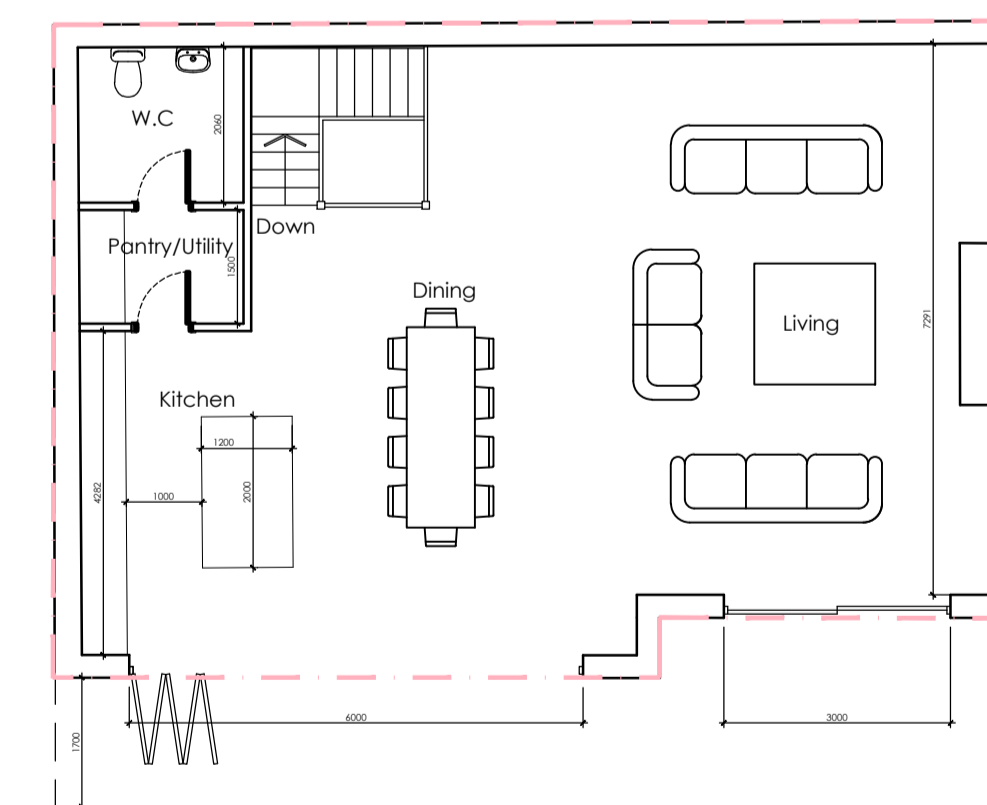

First Floor Plan
Scale 1:100

			OFFICE ONE, 34 VICTORIA ROAD, BARNSELY, S70 2BU Phone: 01226 208482 Email: info@whiteagus.co.uk Web: www.whiteagus.co.uk		
Project: PROPOSED EXTENSION HUDROYD FARM, GENN LANE BARNSELY, S70 6NW			Client: MR & MRS COOPER		
Drawing Title: PLANS & ELEVATIONS			Date: AUGUST 2023		Scale: 1:100 @ A1
Ref: 23-027			Dwg. No. 01	Rev. B	
Date	Suffix	Description	Date	Suffix	Description
19/09/2023	A	DESIGN REVISED			
22/02/2024	B	REVISED FOR PLANNING			