

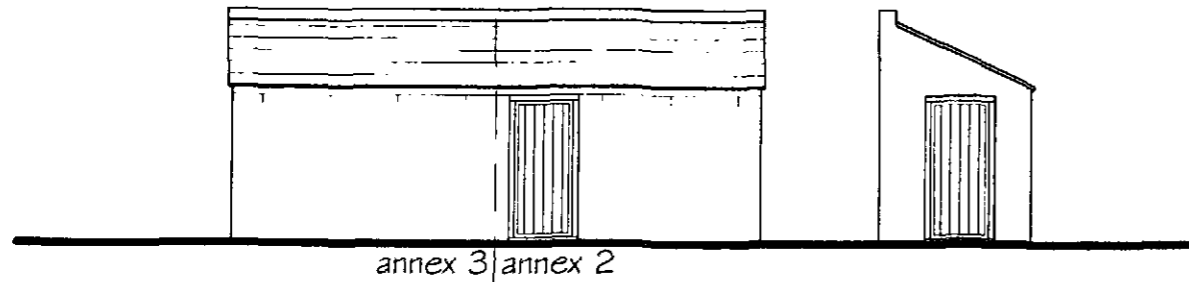
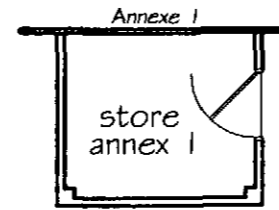


# Annex Buildings, Royd Farm

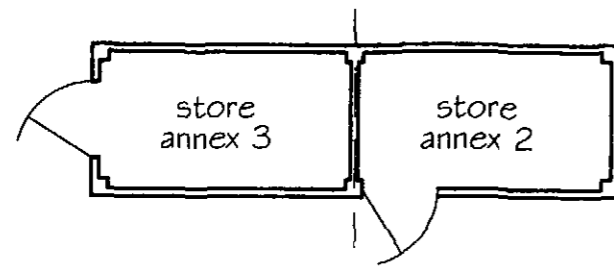

front elevation

side elevation

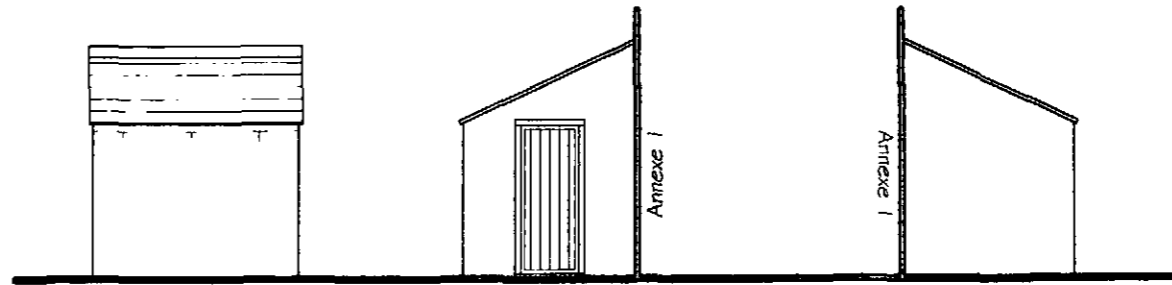

side elevation

front elevation

rear elevation



rear elevation

side elevation

CLIENT  
MR DICKINSON  
  
PROJECT  
HIGHAM  
ROYD HILL FARM


DRAWING OF  
ANNEX BUILDINGS OUTDOOR STORES  
PROPOSED PLANS & ELEVATIONS  
  
MARKETING NAME

drawing no	rev	date
08-011-147	-	aug 08
scale	drawn	checked by
1:100	mrp	checked date
		aug 08


Unit 44, Century Business Centre  
Manvers Way, Manvers, Rotherham  
Tel: 01709 300186 | Fax: 01709 300187  
Email: info@bbad.ltd.uk



# Annex Buildings, Royd Farm

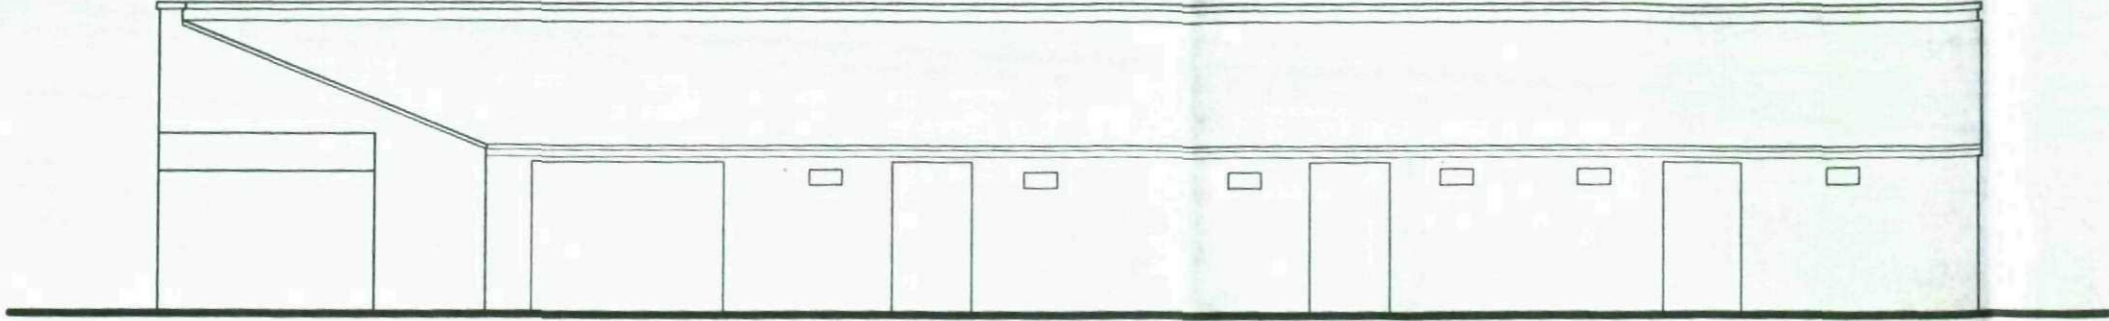

front elevation 1

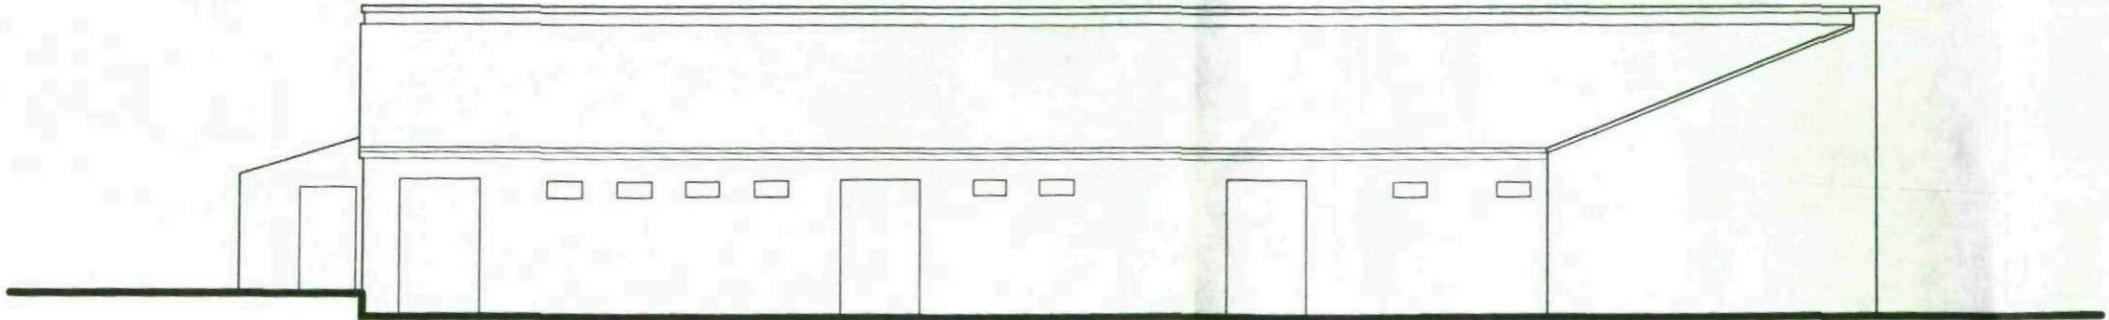

front elevation 2


CLIENT  
**MR DICKINSON**  
 PROJECT  
**HIGHAM**  
**ROYD HILL FARM**

DRAWING OF  
**ANNEX BUILDINGS**  
**EXISTING ELEVATIONS**  
 MARKETING NAME


drawing no	rev	date	
<b>08-011-140</b>	-	aug 08	
scale	drawn	checked by	checked date
1:100	mr <b>b</b>		aug 08

**BB | AD Ltd**  
 Barnett & Burgin Architectural Design Ltd  
 Unit 44, Century Business Centre  
 Manvers Way, Manvers, Rotherham  
 Tel: 01709 300186 | Fax: 01709 300187  
 Email: info@bbad.ltd.uk

# Annex Buildings, Royd Farm

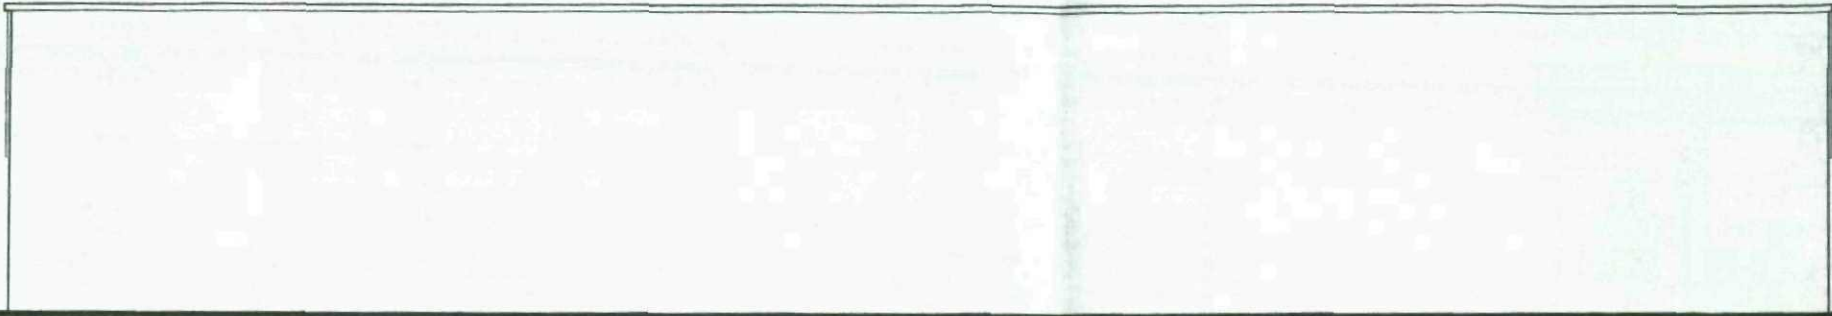

rear elevation 1

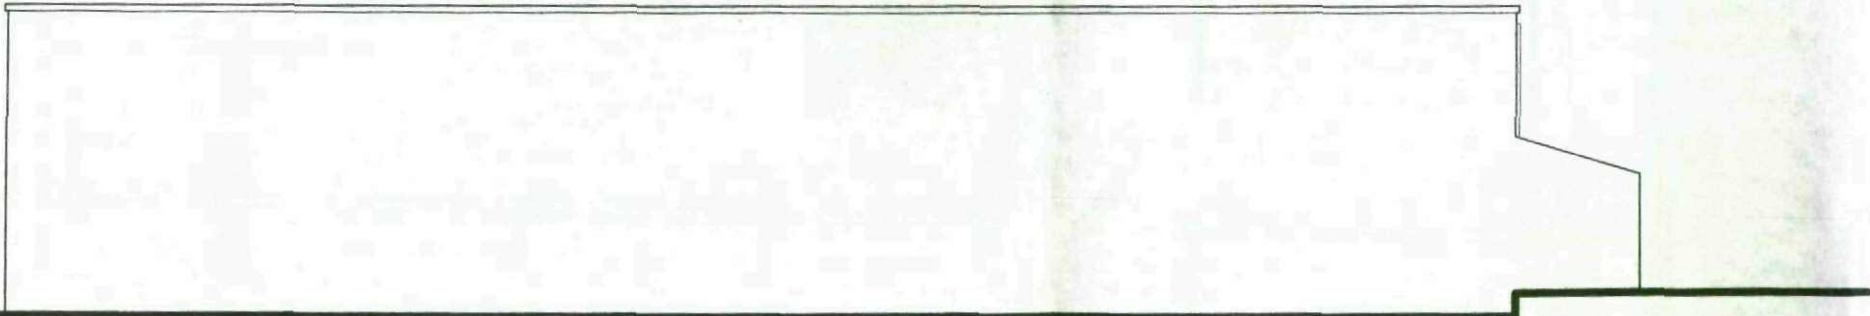

rear elevation 2


CLIENT  
**MR DICKINSON**  
  
PROJECT  
**HIGHAM  
ROYD HILL FARM**

DRAWING OF  
**ANNEX BUILDINGS  
EXISTING ELEVATIONS**  
  
MARKETING NAME

drawing no	rev	date	
<b>08-011-141</b>	-	aug 08	
scale	drawn	checked by	checked date
1:100	mrb		aug 08

**BB | AD Ltd**  
Barnett & Burgin Architectural Design Ltd  
Unit 44, Century Business Centre  
Manvers Way, Manvers, Rotherham  
Tel: 01709 300186 | Fax: 01709 300187  
Email: info@bbad.ltd.uk

# Annex Buildings, Royd Farm

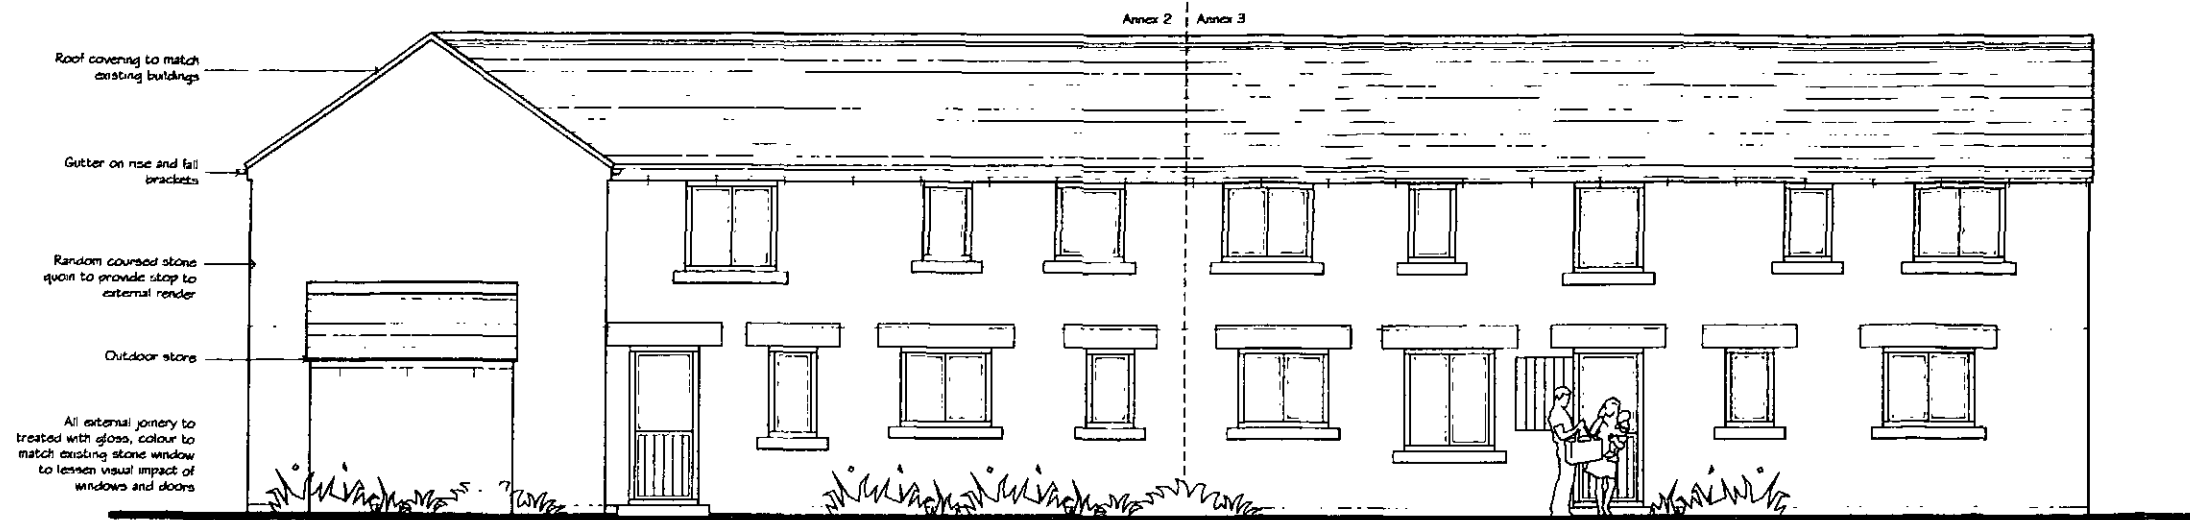

front elevation 1



front elevation 2

CLIENT  
MR DICKINSON

PROJECT  
HIGHAM  
ROYD HILL FARM


DRAWING OF  
ANNEX BUILDINGS  
PROPOSED ELEVATIONS

MARKETING NAME


drawing no	rev	date
08-011-142	-	aug 08
scale	drawn	checked by
1:100	mrb	checked date
		aug 08

Unit 44, Century Business Centre  
Manvers Way, Manvers, Rotherham  
Tel: 01709 300186 | Fax: 01709 300187  
Email: info@bbad.ltd.uk

# Annex Buildings, Royd Farm

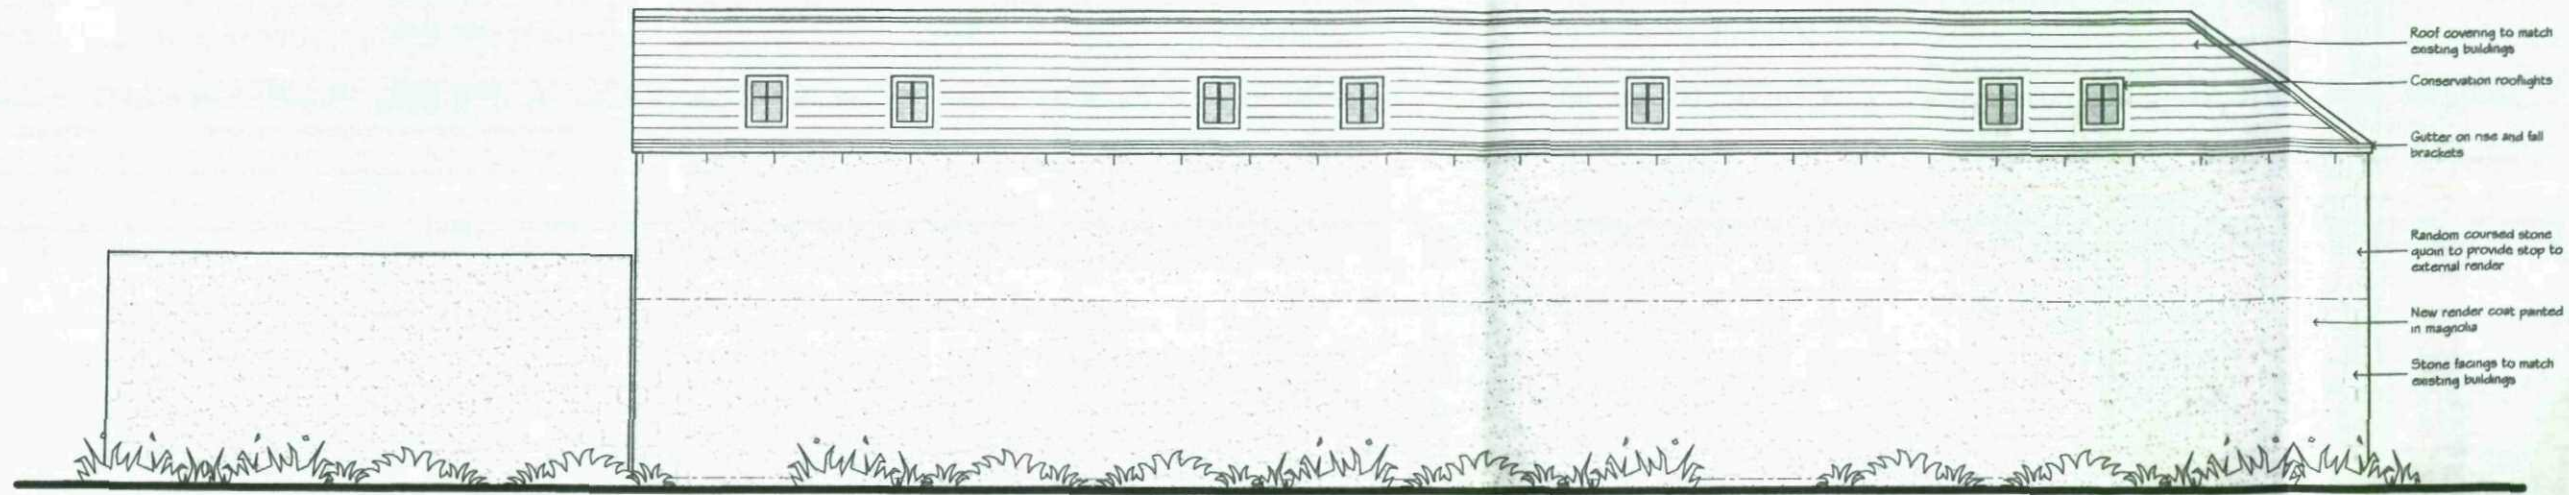

rear elevation 1

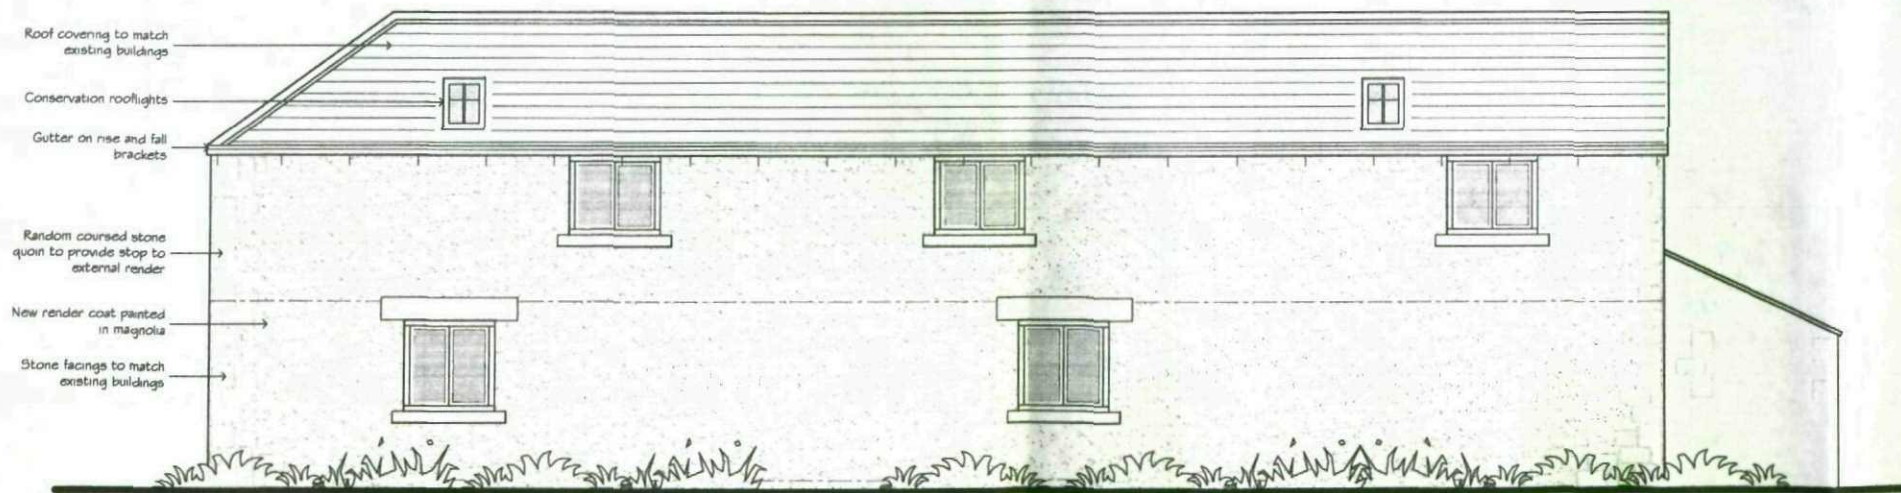

rear elevation 2

CLIENT  
MR DICKINSON

PROJECT  
HIGHAM  
ROYD HILL FARM

DRAWING OF  
ANNEX BUILDINGS  
PROPOSED ELEVATIONS


MARKETING NAME

drawing no	rev	date
08-011-143	-	aug 08
scale	drawn	checked by
1:100	mr b	checked date
		aug 08

BB | AD Ltd  
Barnett & Burgin Architectural Design Ltd

Unit 44, Century Business Centre  
Manvers Way, Manvers, Rotherham  
Tel: 01709 300186 | Fax: 01709 300187  
Email: info@bbad.ltd.uk

# Annex Buildings, Royd Farm

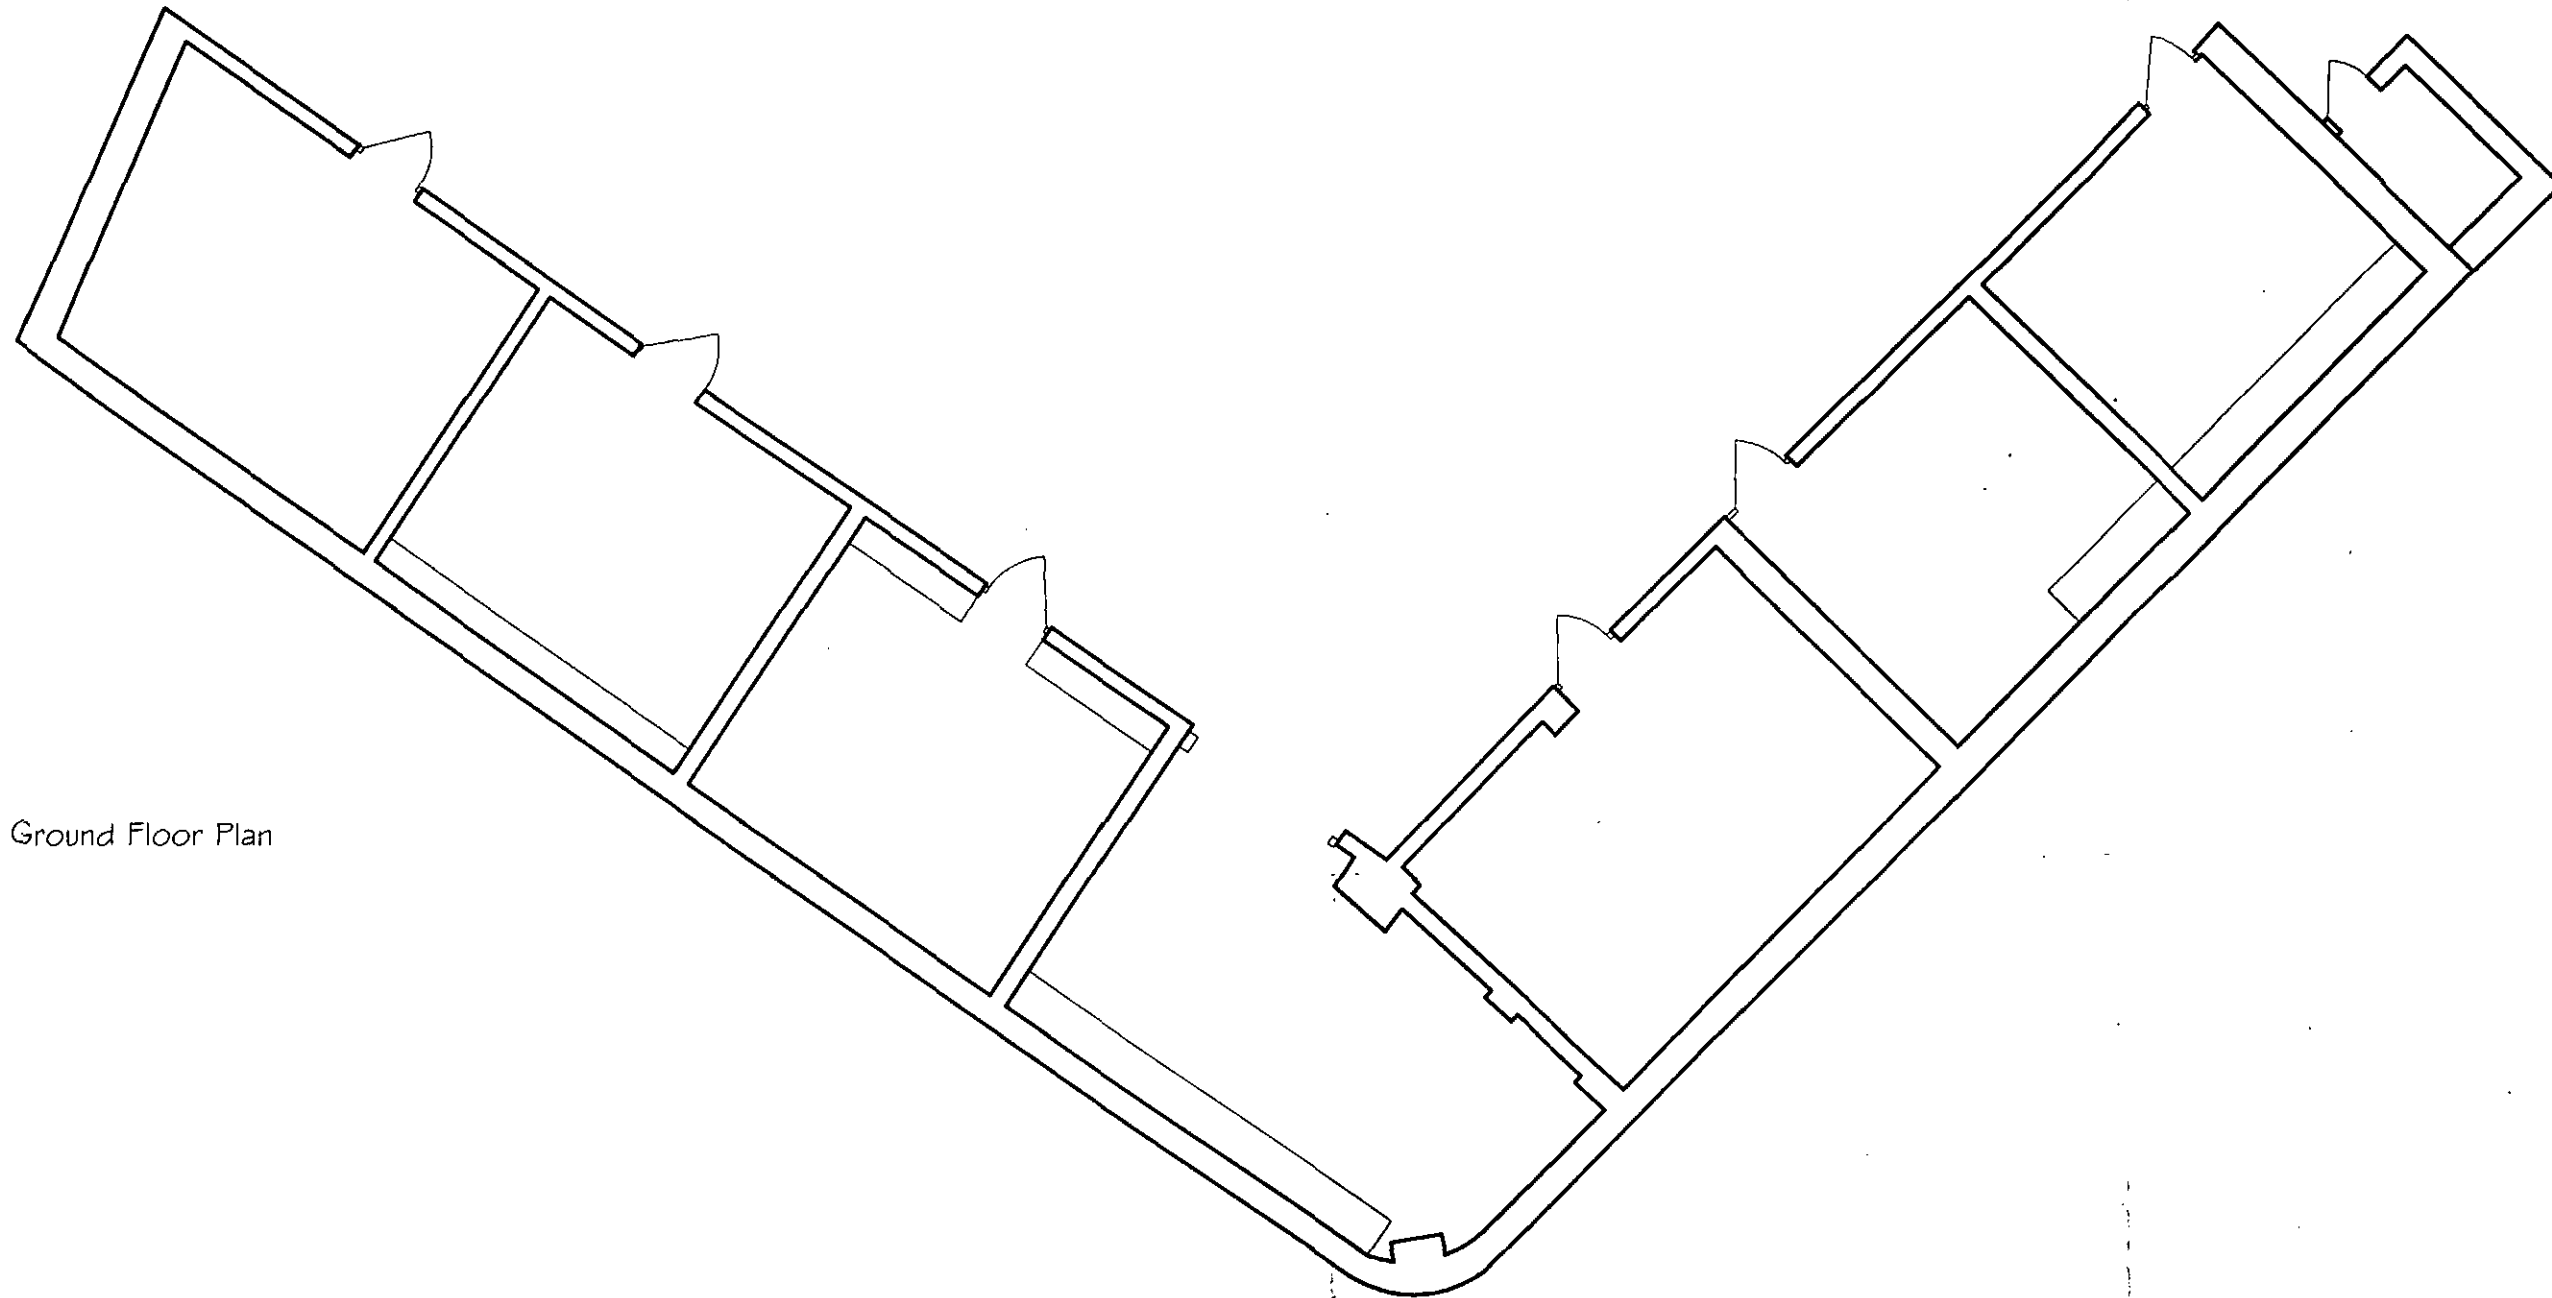

Ground Floor Plan

CLIENT  
**MR DICKINSON**  
PROJECT  
**HIGHAM  
ROYD HILL FARM**


DRAWING OF  
**ANNEX BUILDINGS  
EXISTING PLANS**  
MARKETING NAME

drawing no	rev	date
<b>08-011-144</b>	-	aug 08
scale	drawn	checked by
1:100	mrb	checked date
		aug 08



Unit 44, Century Business Centre  
Manvers Way, Manvers, Rotherham  
Tel: 01709 300186 | Fax: 01709 300187  
Email: info@bbad.ltd.uk

# Annex Buildings, Royd Farm

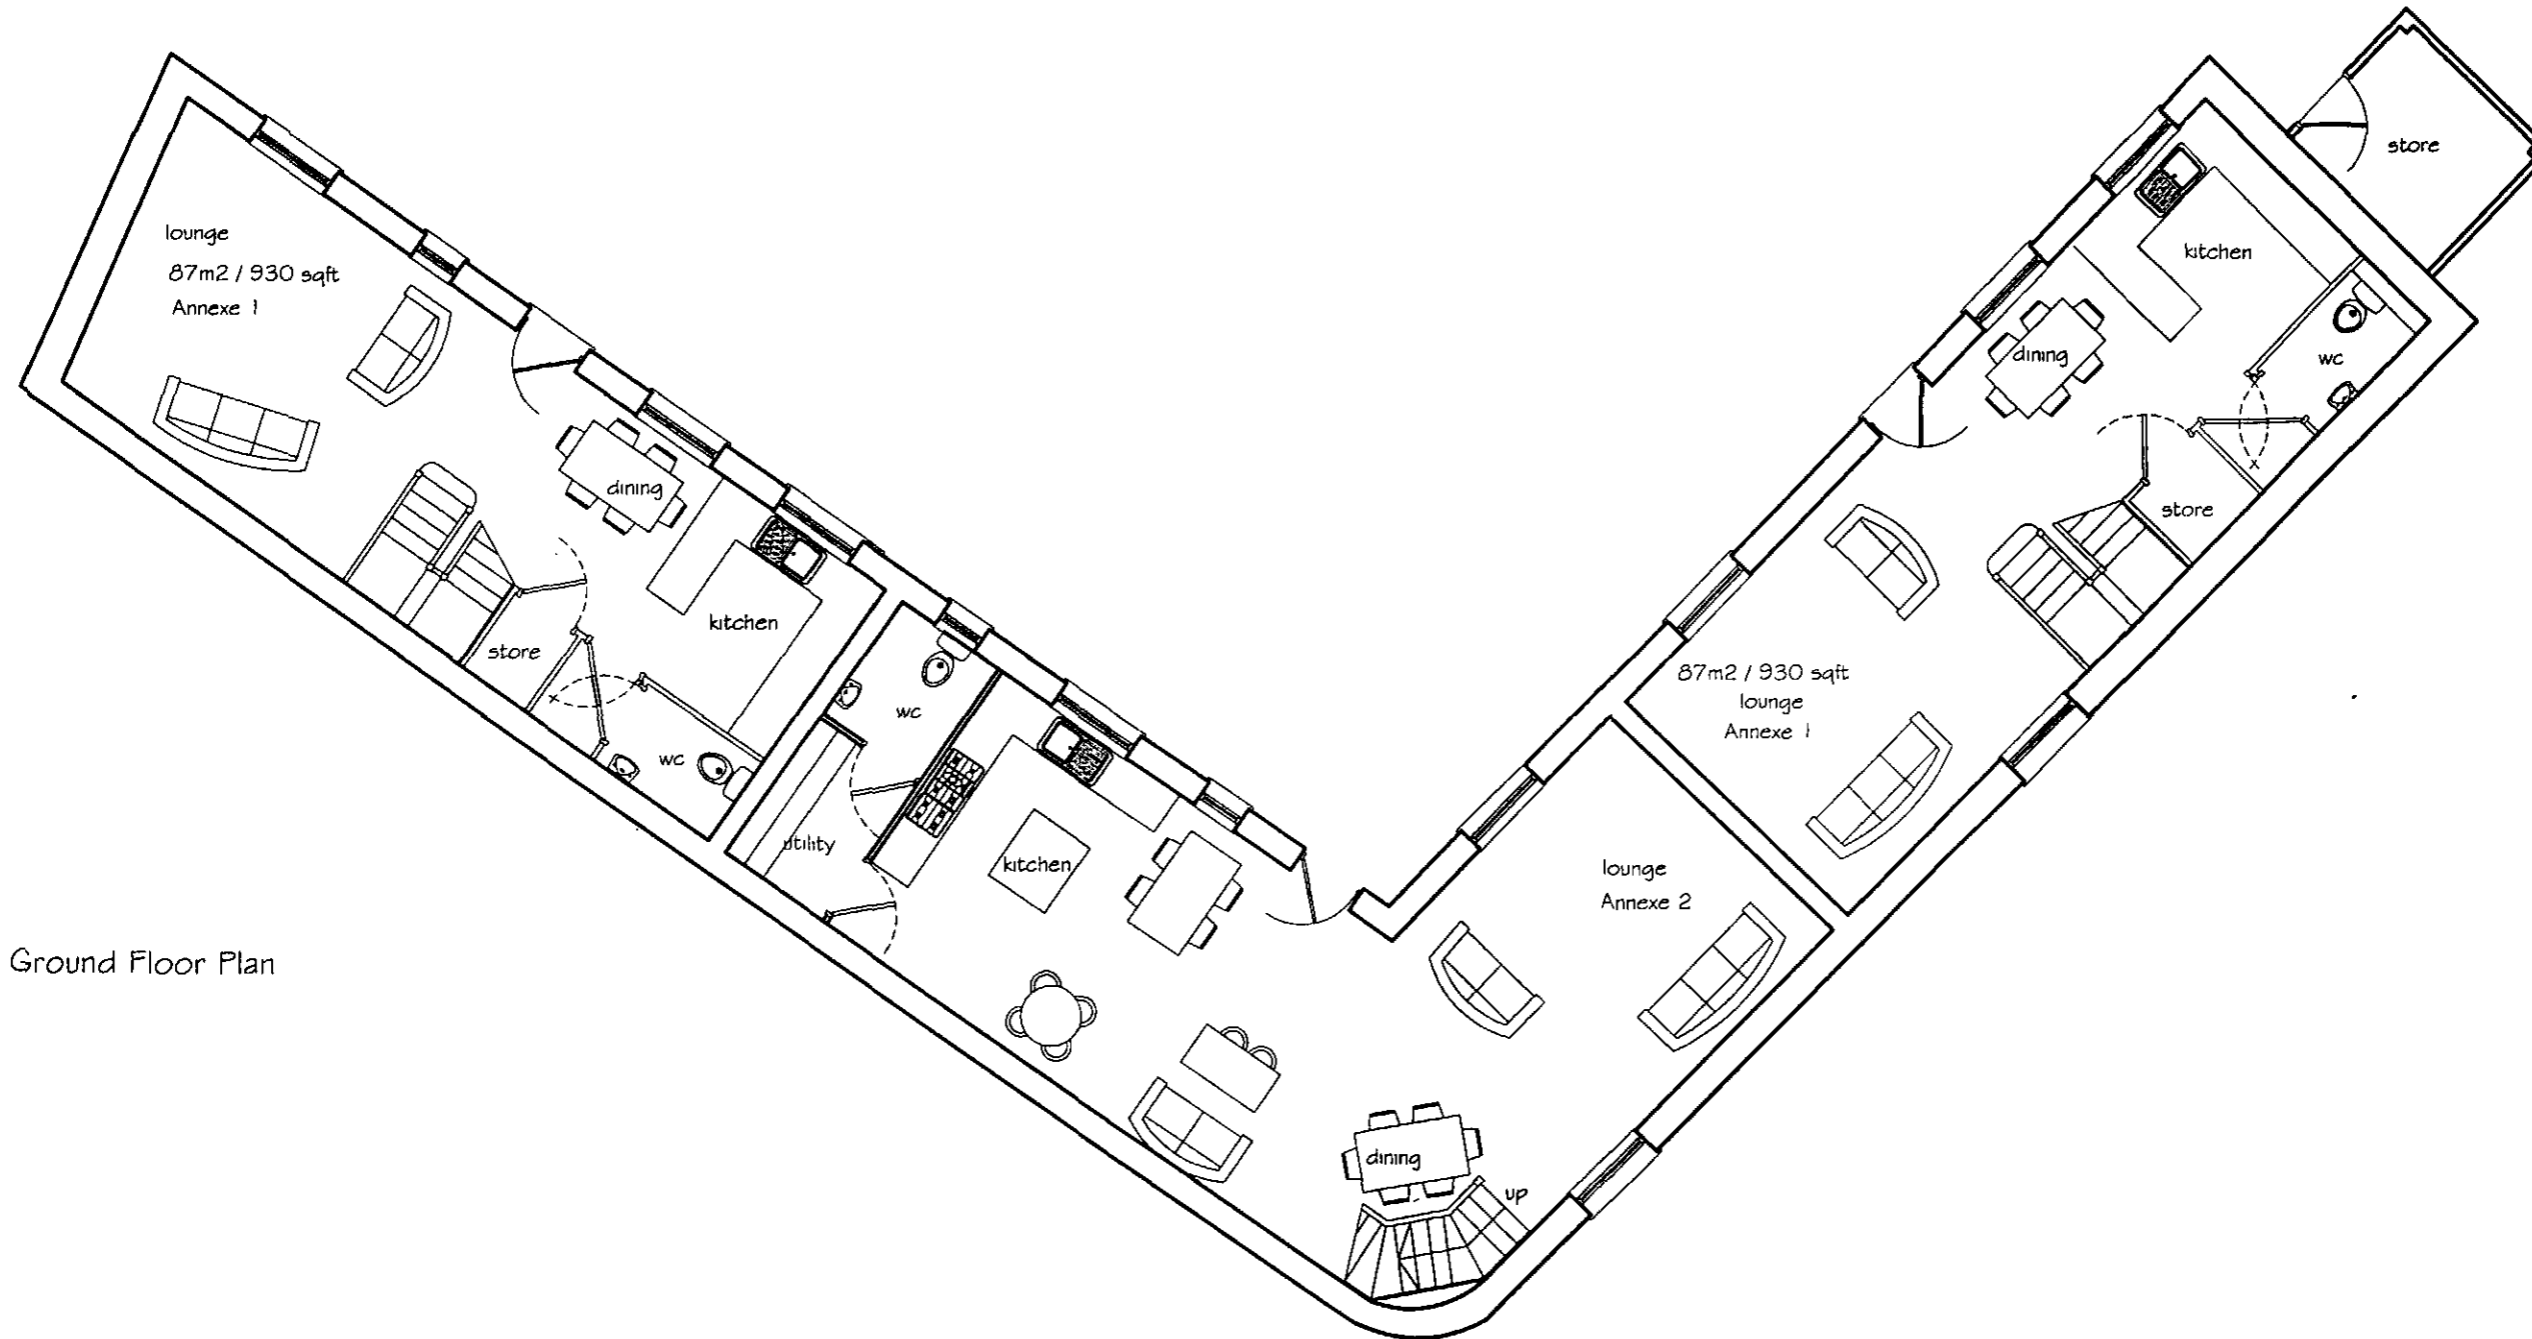

Ground Floor Plan


CLIENT  
**MR DICKINSON**  
 PROJECT  
**HIGHAM**  
**ROYD HILL FARM**

DRAWING OF  
**ANNEX BUILDINGS**  
**PROPOSED GF PLAN**  
 MARKETING NAME

drawing no	rev	date
<b>08-011-145</b>	-	aug 08
scale	drawn	checked by
1:100	mrp	checked date
		aug 08

Unit 44, Century Business Centre  
 Manvers Way, Manvers, Rotherham  
 Tel: 01709 300186 | Fax: 01709 300187  
 Email: info@bbad.ltd.uk

# Annex Buildings, Royd Farm

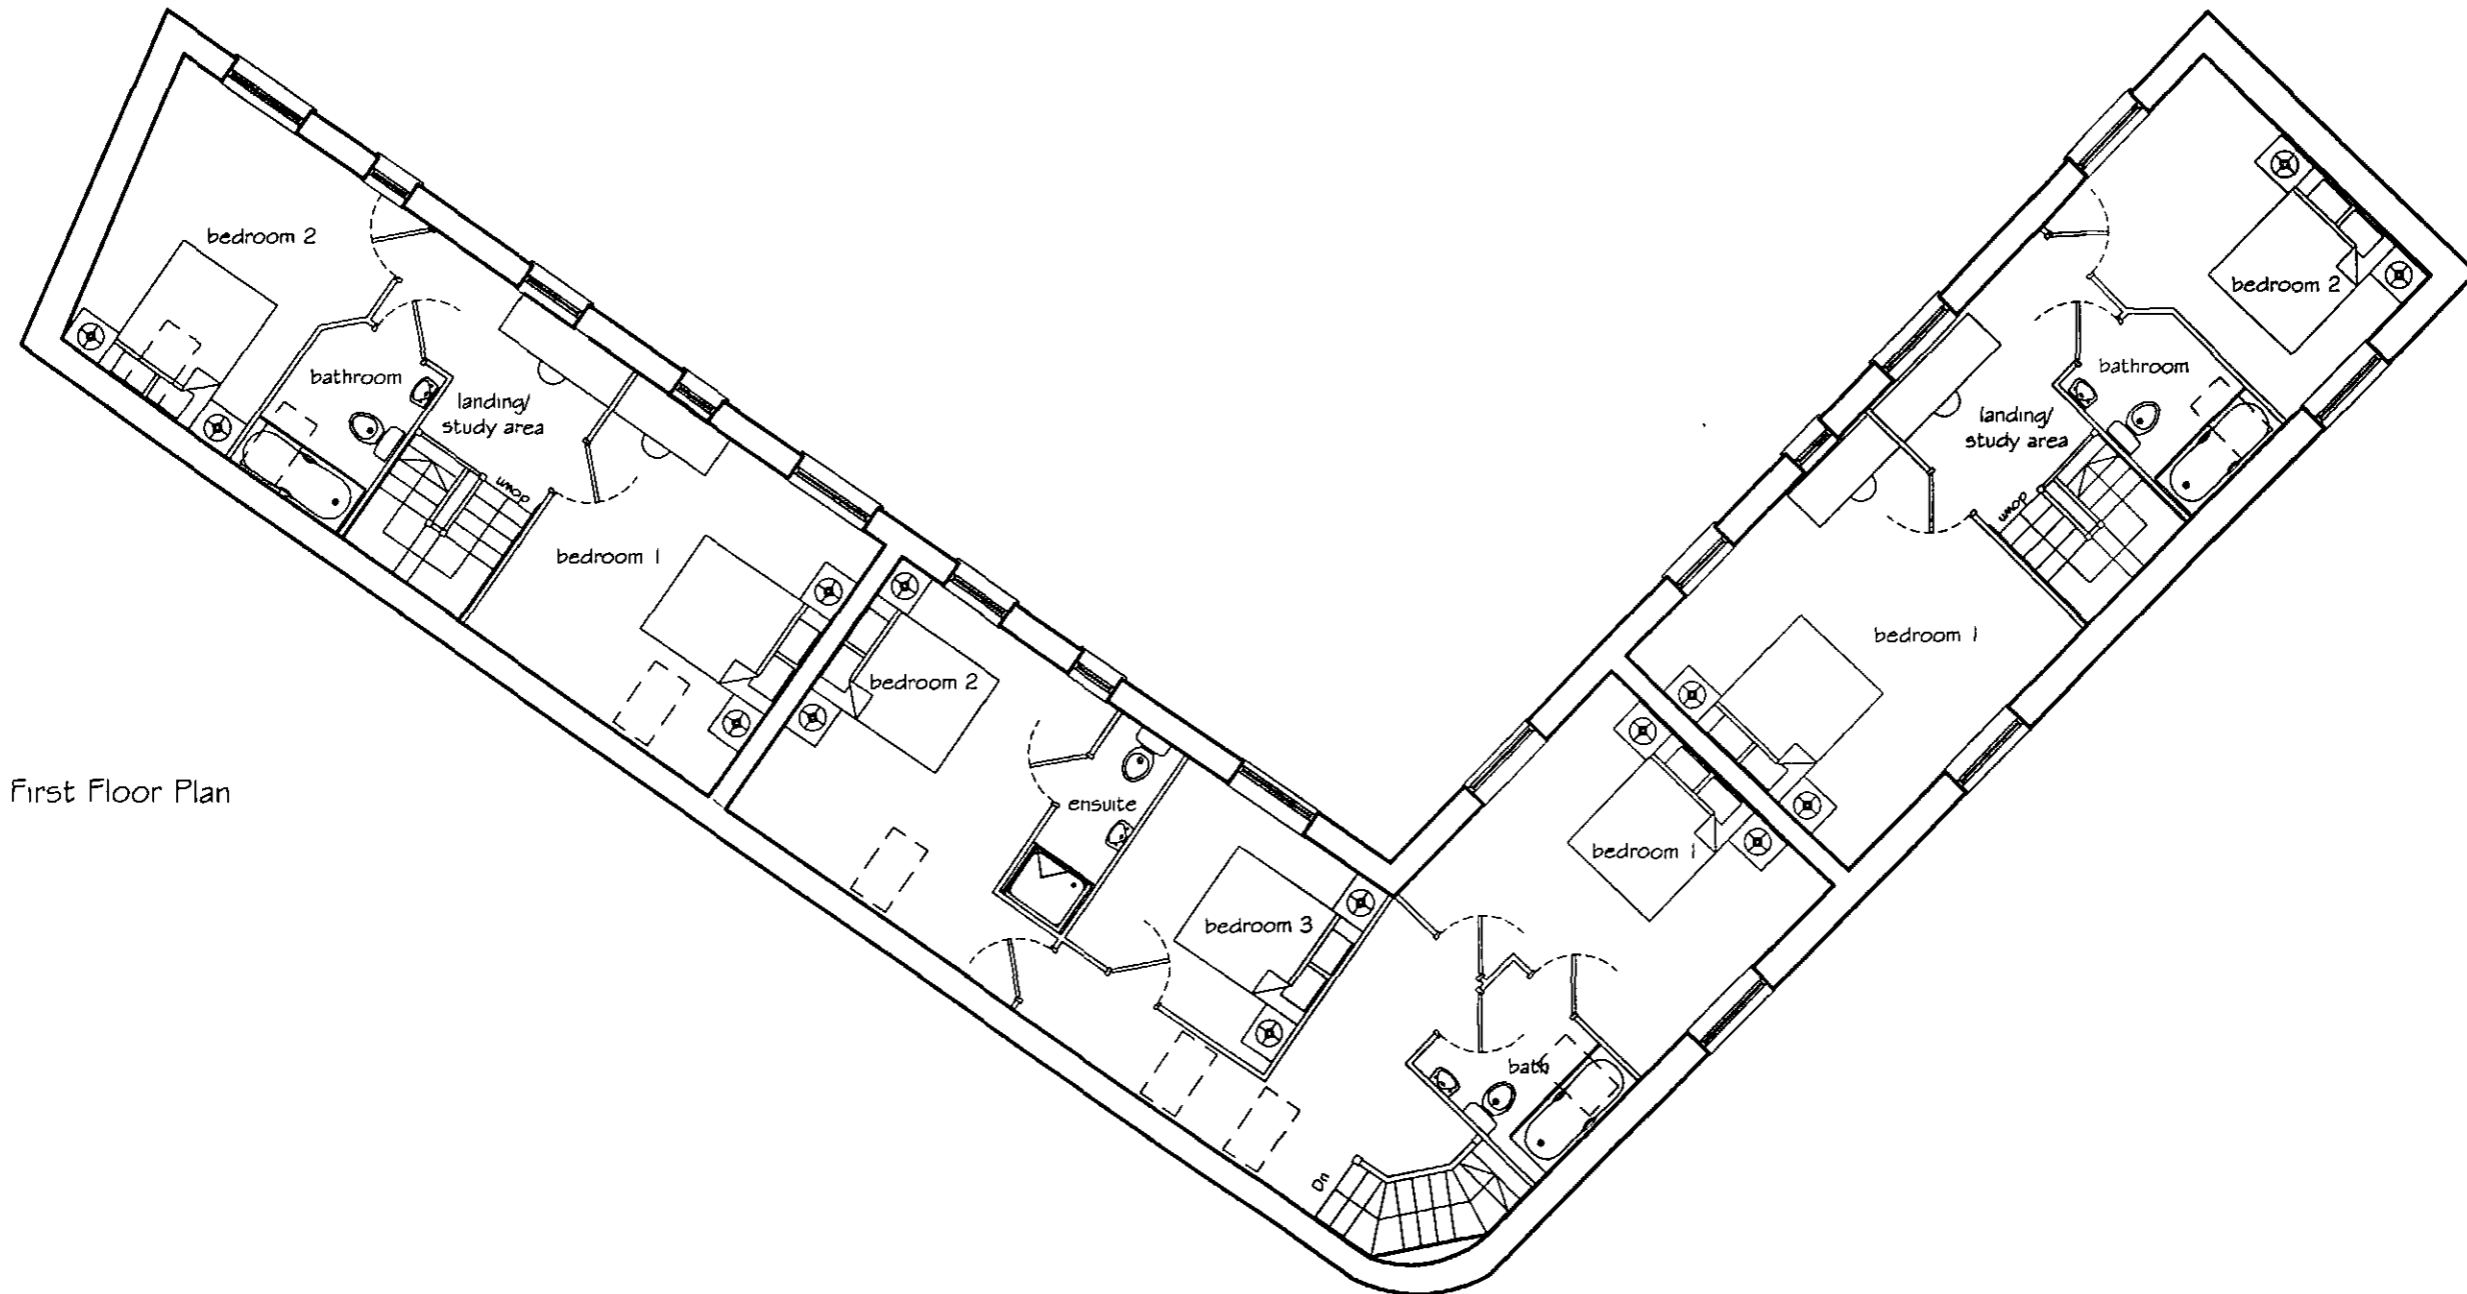

First Floor Plan

CLIENT  
**MR DICKINSON**  
 PROJECT  
**HIGHAM**  
**ROYD HILL FARM**

DRAWING OF  
**ANNEX BUILDINGS**  
**PROPOSED FF PLAN**  
 MARKETING NAME

drawing no	rev	date
<b>08-011-146</b>	-	aug 08
scale	drawn	checked by
1:100	mrb	checked date
		aug 08

Unit 44, Century Business Centre  
 Manvers Way, Manvers, Rotherham  
 Tel: 01709 300186 | Fax: 01709 300187  
 Email: info@bbad.ltd.uk