




**PROPOSED FRONT ELEVATION**  
SCALE 1:100

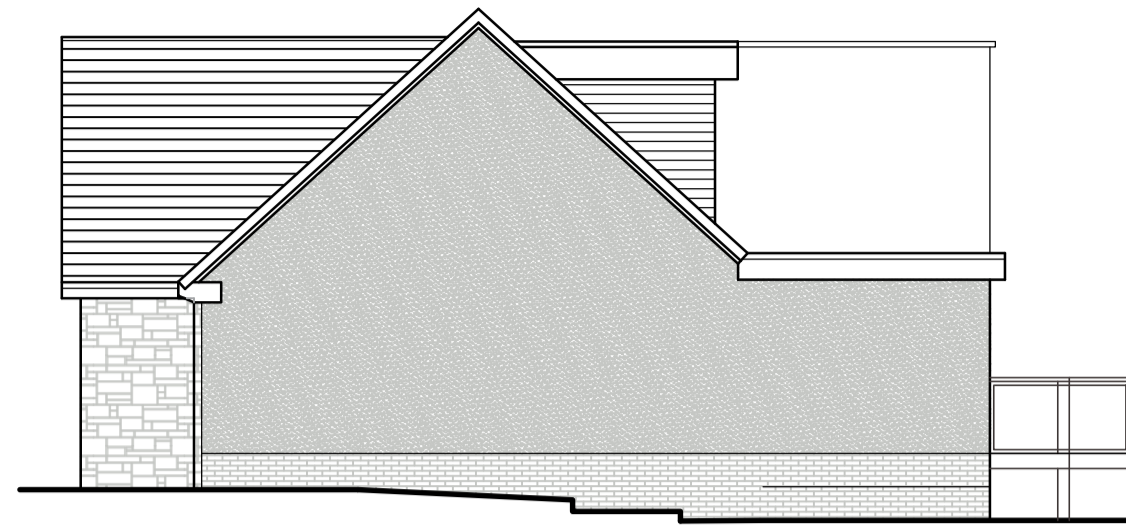

**PROPOSED SIDE ELEVATION**  
SCALE 1:100

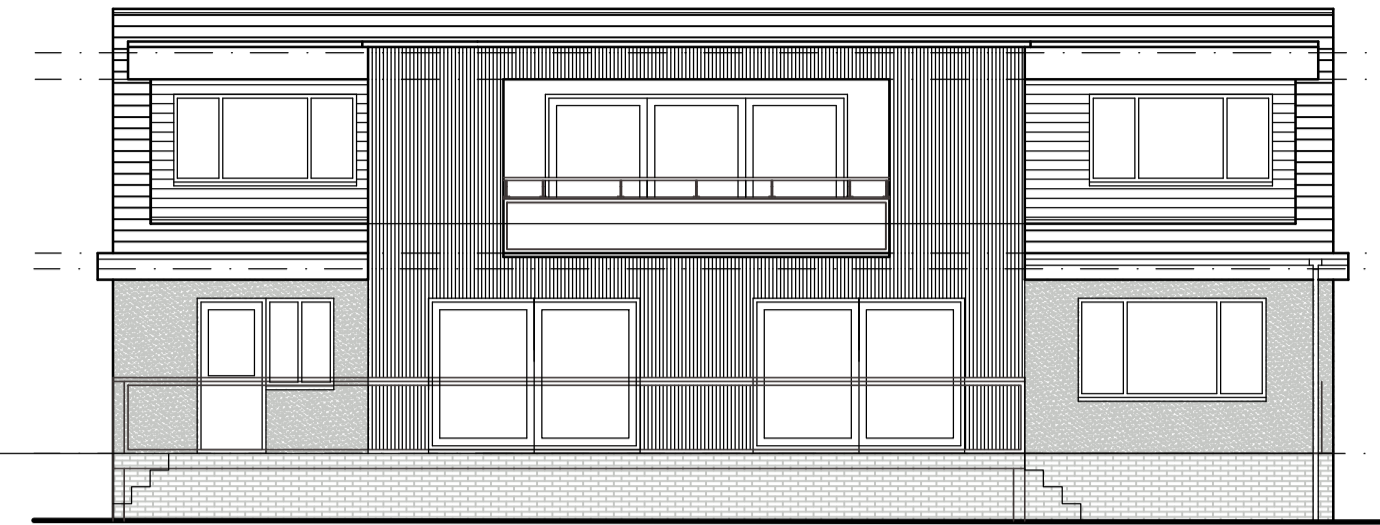


**PROPOSED REAR ELEVATION**  
SCALE 1:100

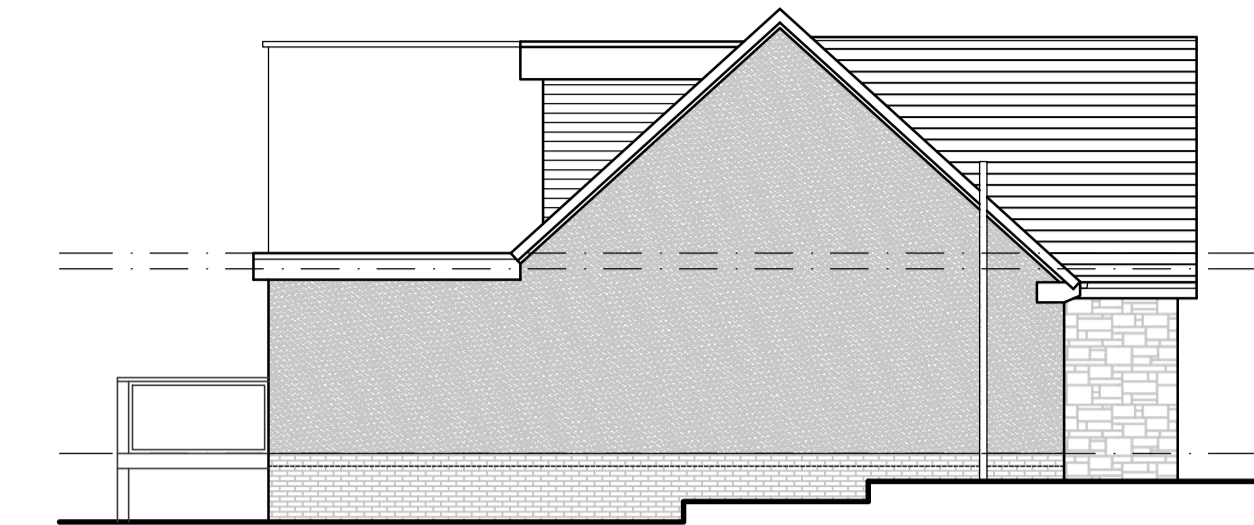


**PROPOSED SIDE ELEVATION**  
SCALE 1:100




**EXISTING FRONT ELEVATION**  
SCALE 1:100

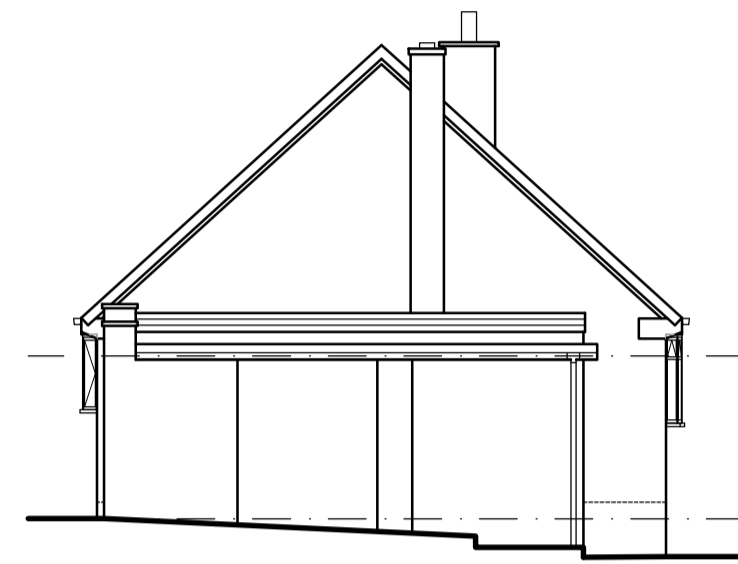


**EXISTING SIDE ELEVATION**  
SCALE 1:100

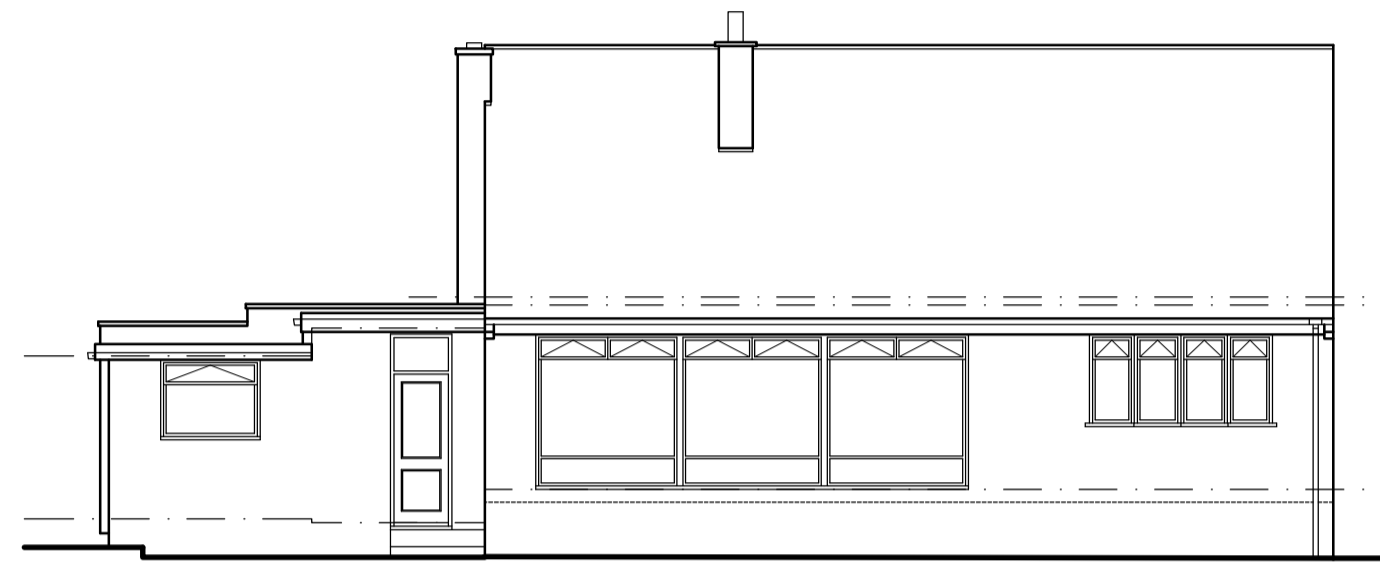


**EXISTING REAR ELEVATION**  
SCALE 1:100

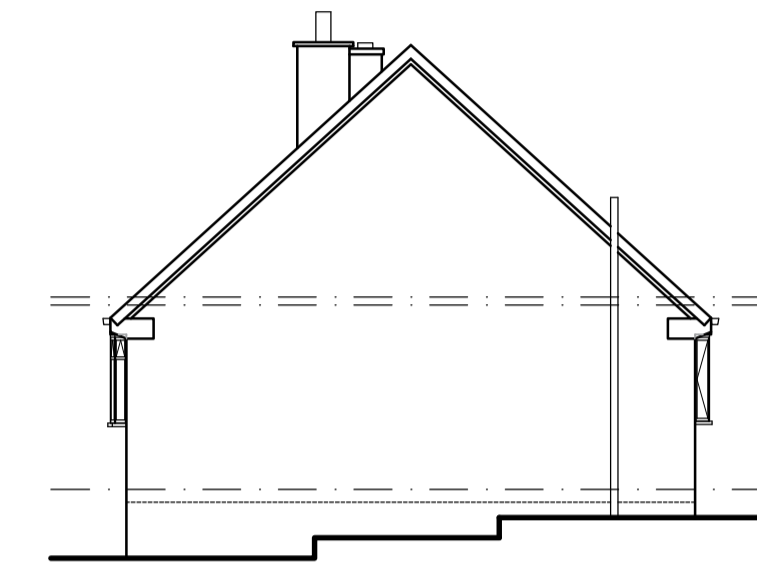


**EXISTING SIDE ELEVATION**  
SCALE 1:100

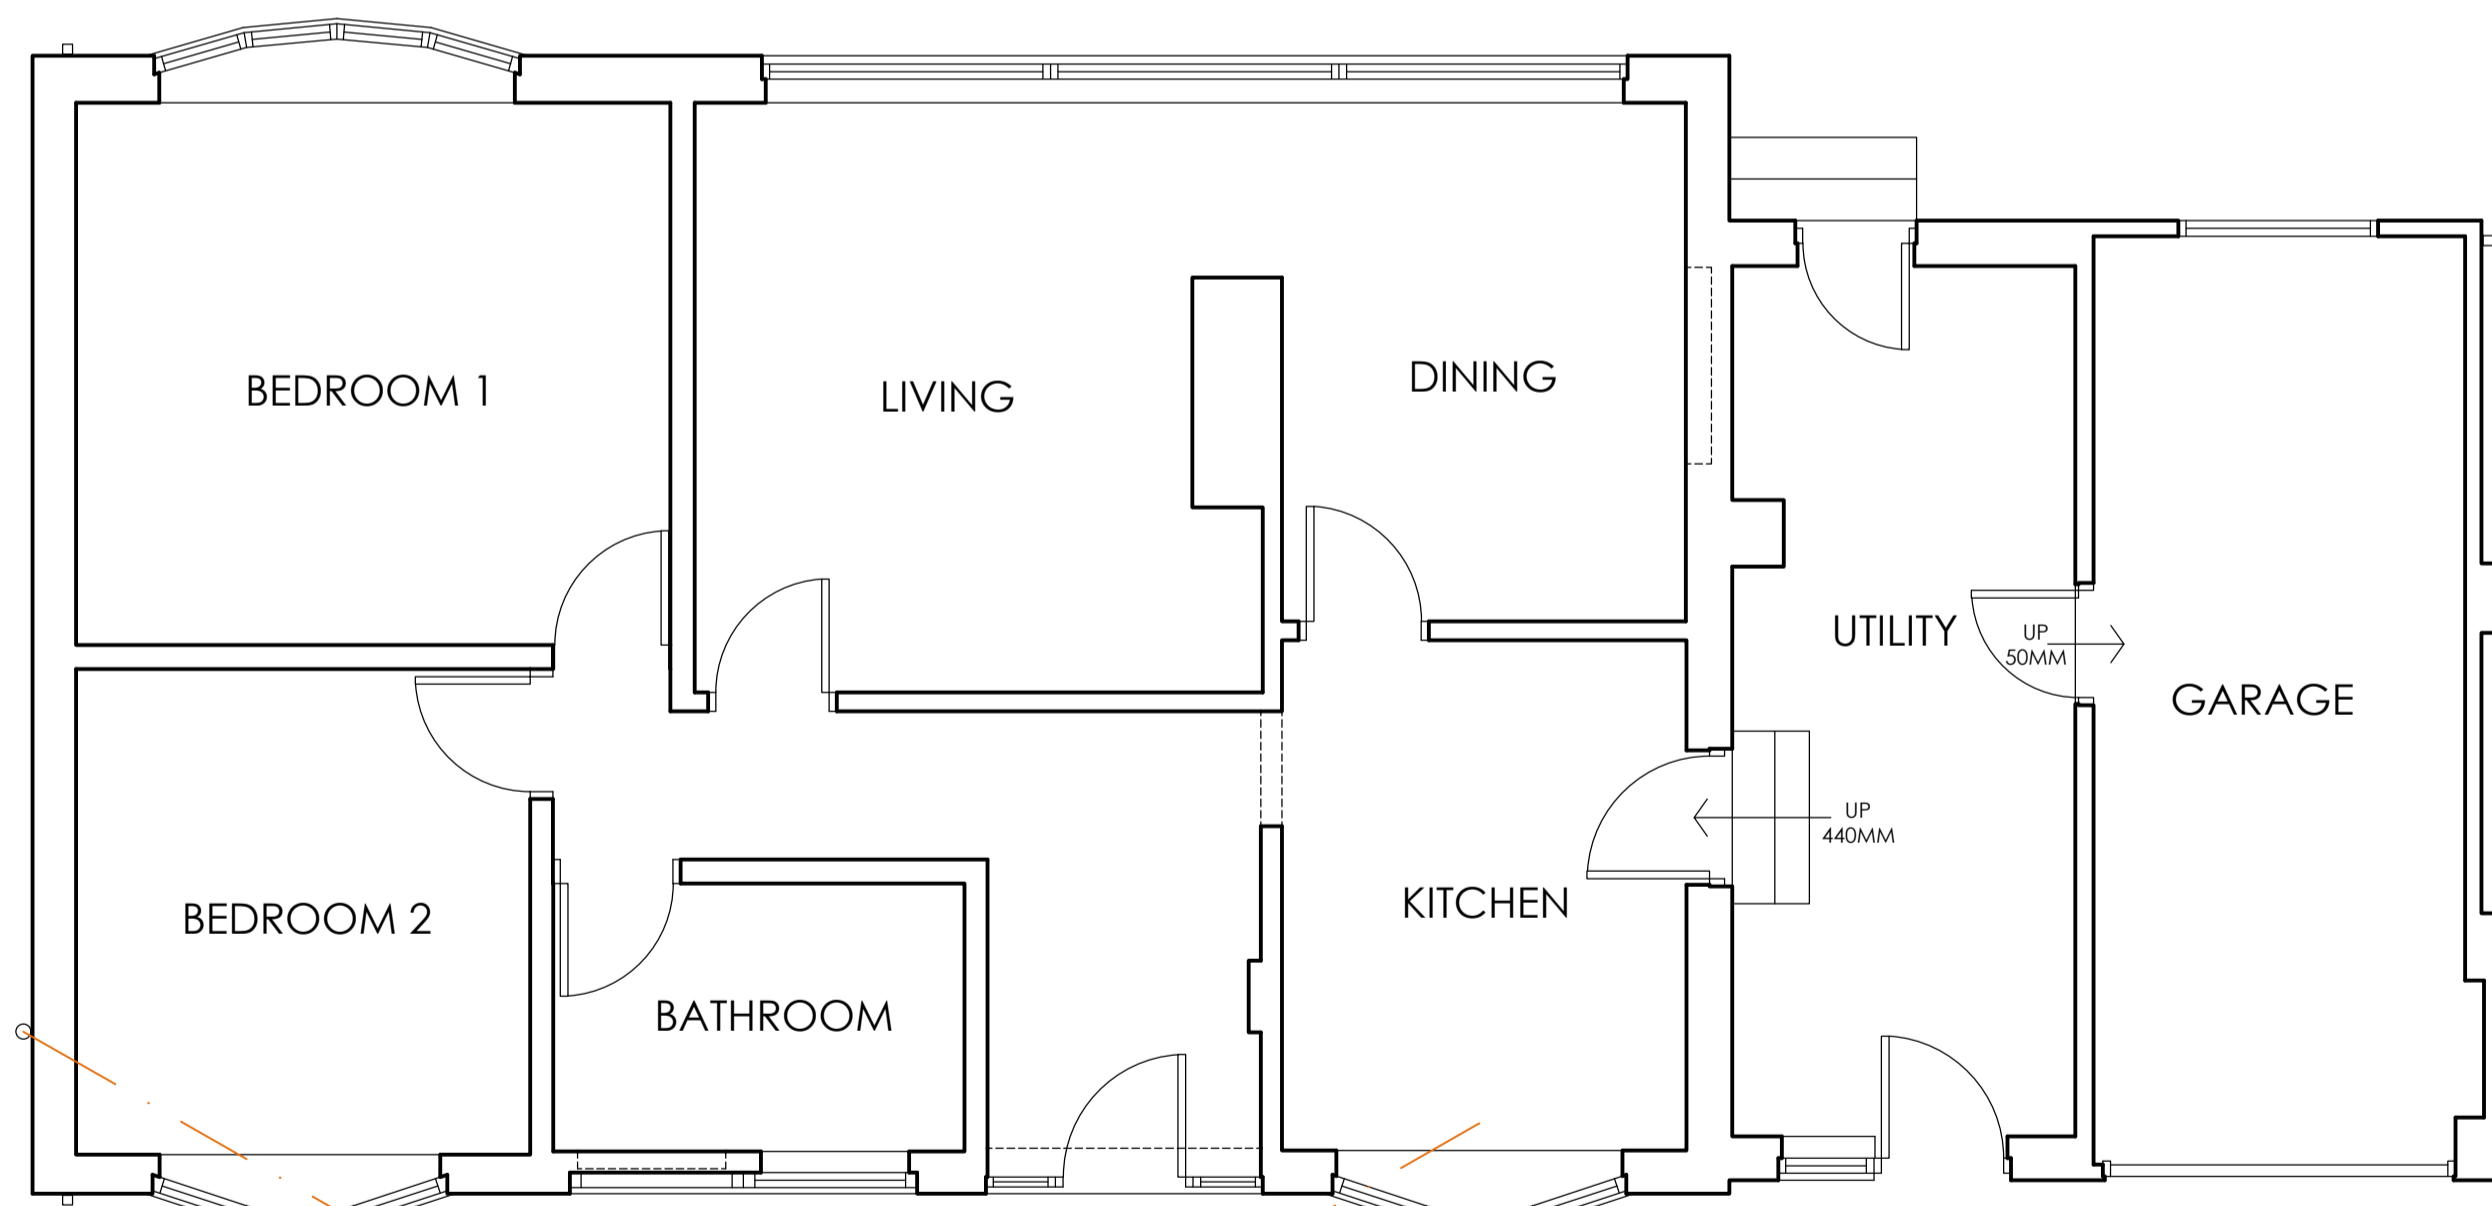

**EXISTING GROUND FLOOR PLAN**  
SCALE 1:50

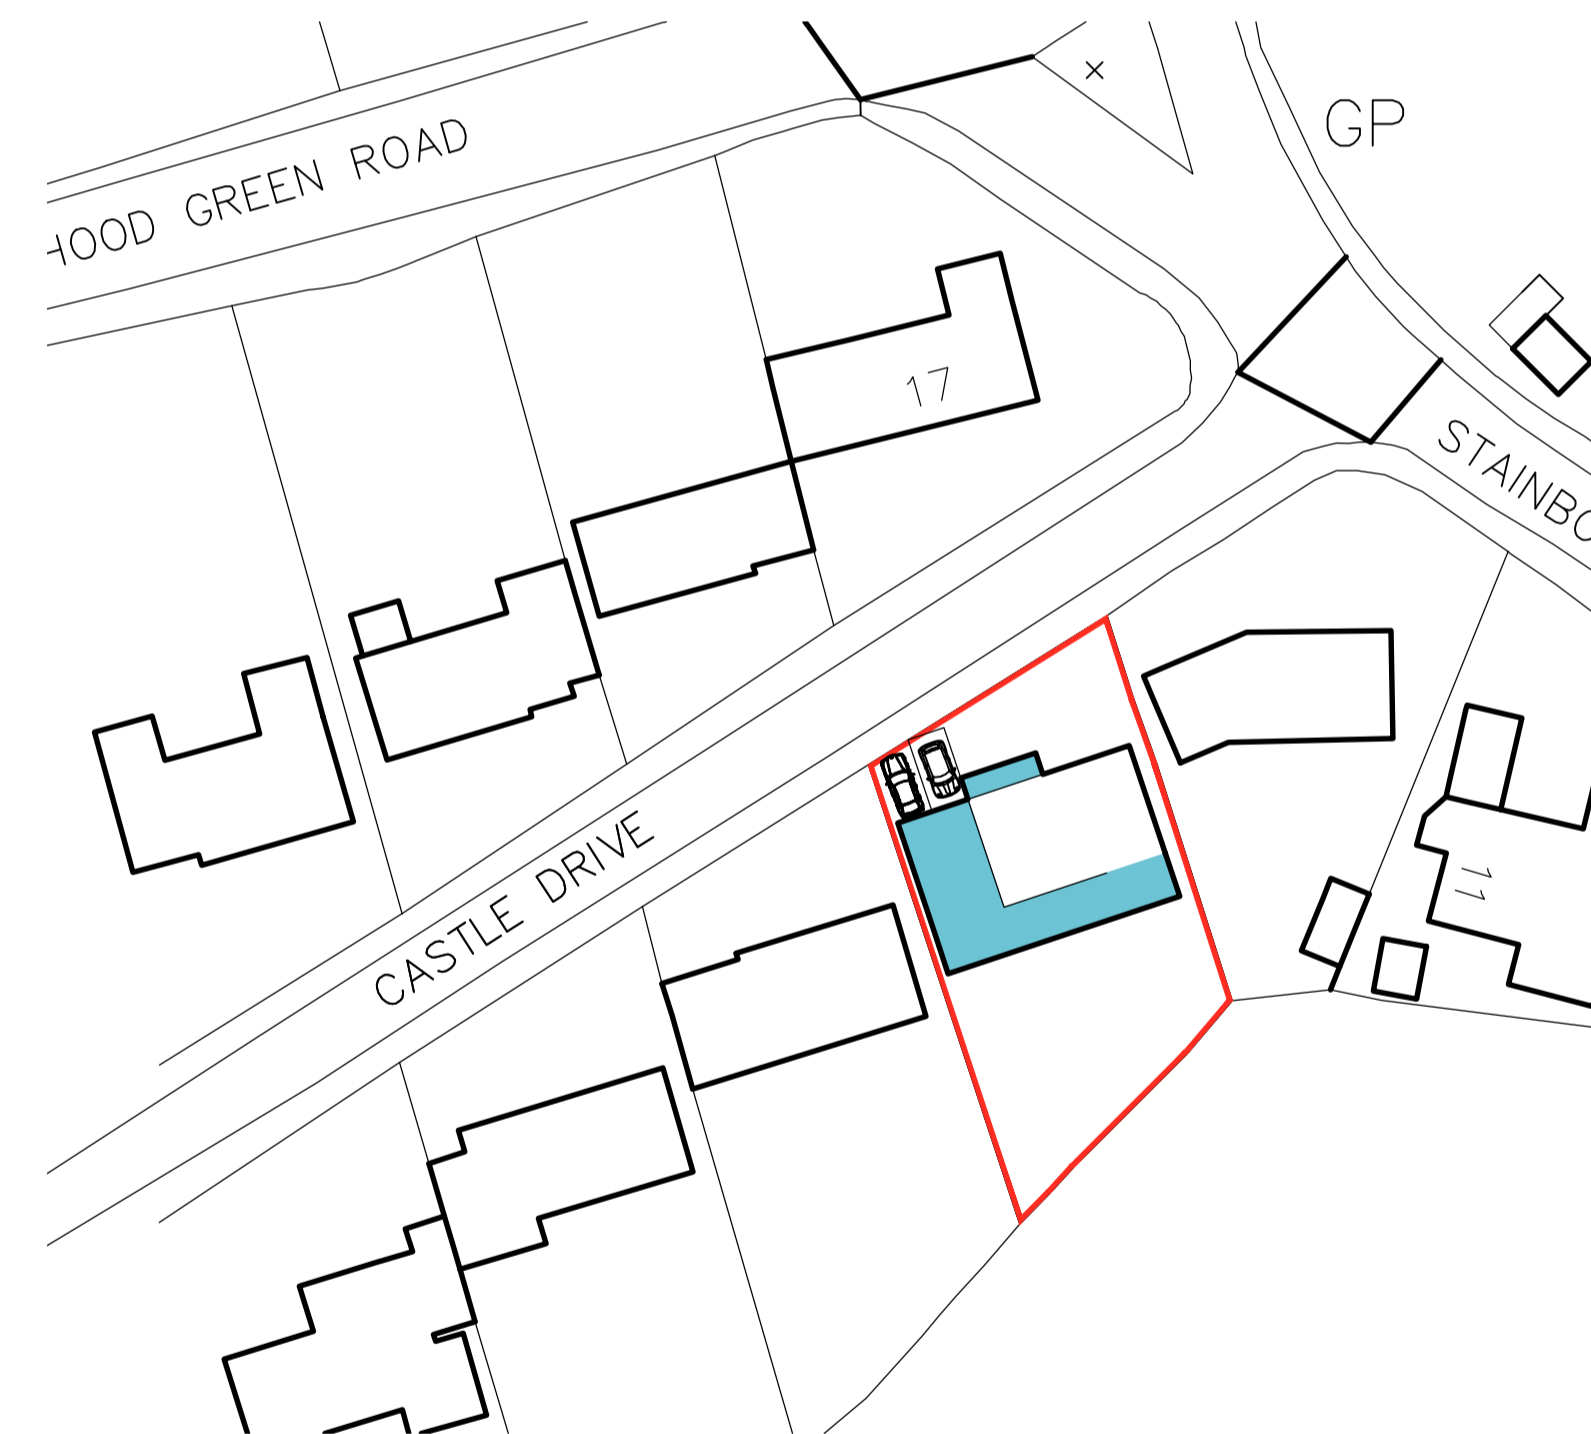

**SITE PLAN**  
SCALE 1:500

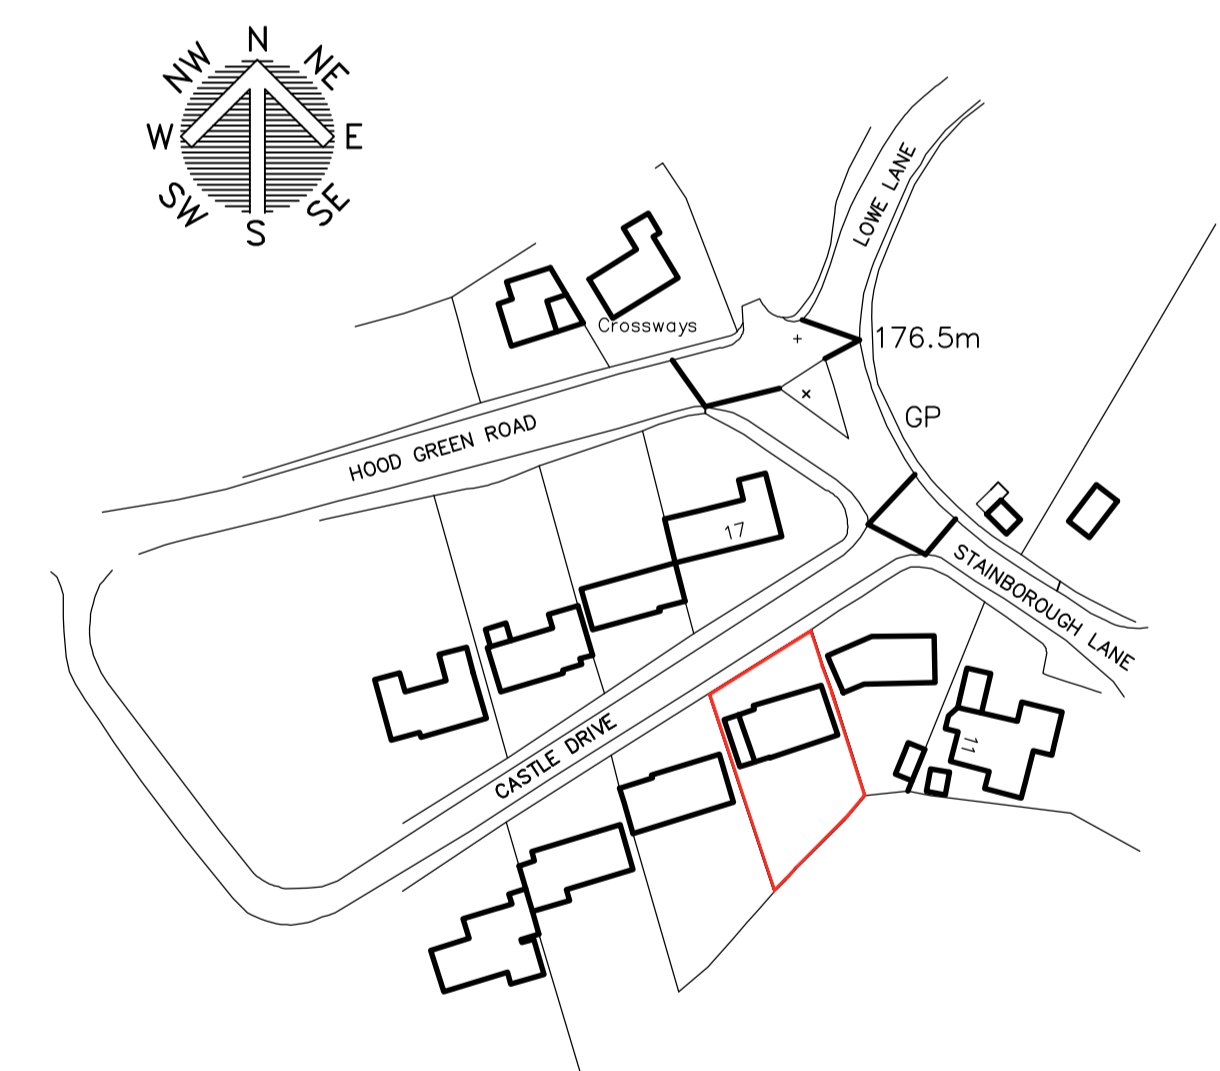

**LOCATION PLAN**  
SCALE 1:1250

		OFFICE ONE, DRILL HALL, 11 EASTGATE, BARNSELY, S70 2EU		Phone: 01226 208482 Email: info@whiteagus.co.uk Web: www.whiteagus.co.uk	
Project: PROPOSED EXTENSION & ATTIC CONVERSION AT 9 CASTLE DRIVE, HOOD GREEN BARNSELY, S75 3EY			Client: JANET BARLOW		
Drawing Title: EXISTING PLANS AND ELEVATIONS		Date: JANUARY 2026	Scale: 1:50 & 1:100 @ A1	Ref: 25-139	Dwg. No. 02
Date: 13/02/2026	Suffix: A	Description: REVISED TO CLIENTS REQUIREMENTS DOORS REVISED	Date: 	Suffix: 	Description: 
Date: 10/03/2026	Suffix: B	Description: 	Date: 	Suffix: 	Description: 