


**GENERAL NOTES:**

Drawing copyright of DS&L Property Consulting Ltd.

Dimensions should be checked and verified on site prior to any construction or alteration.

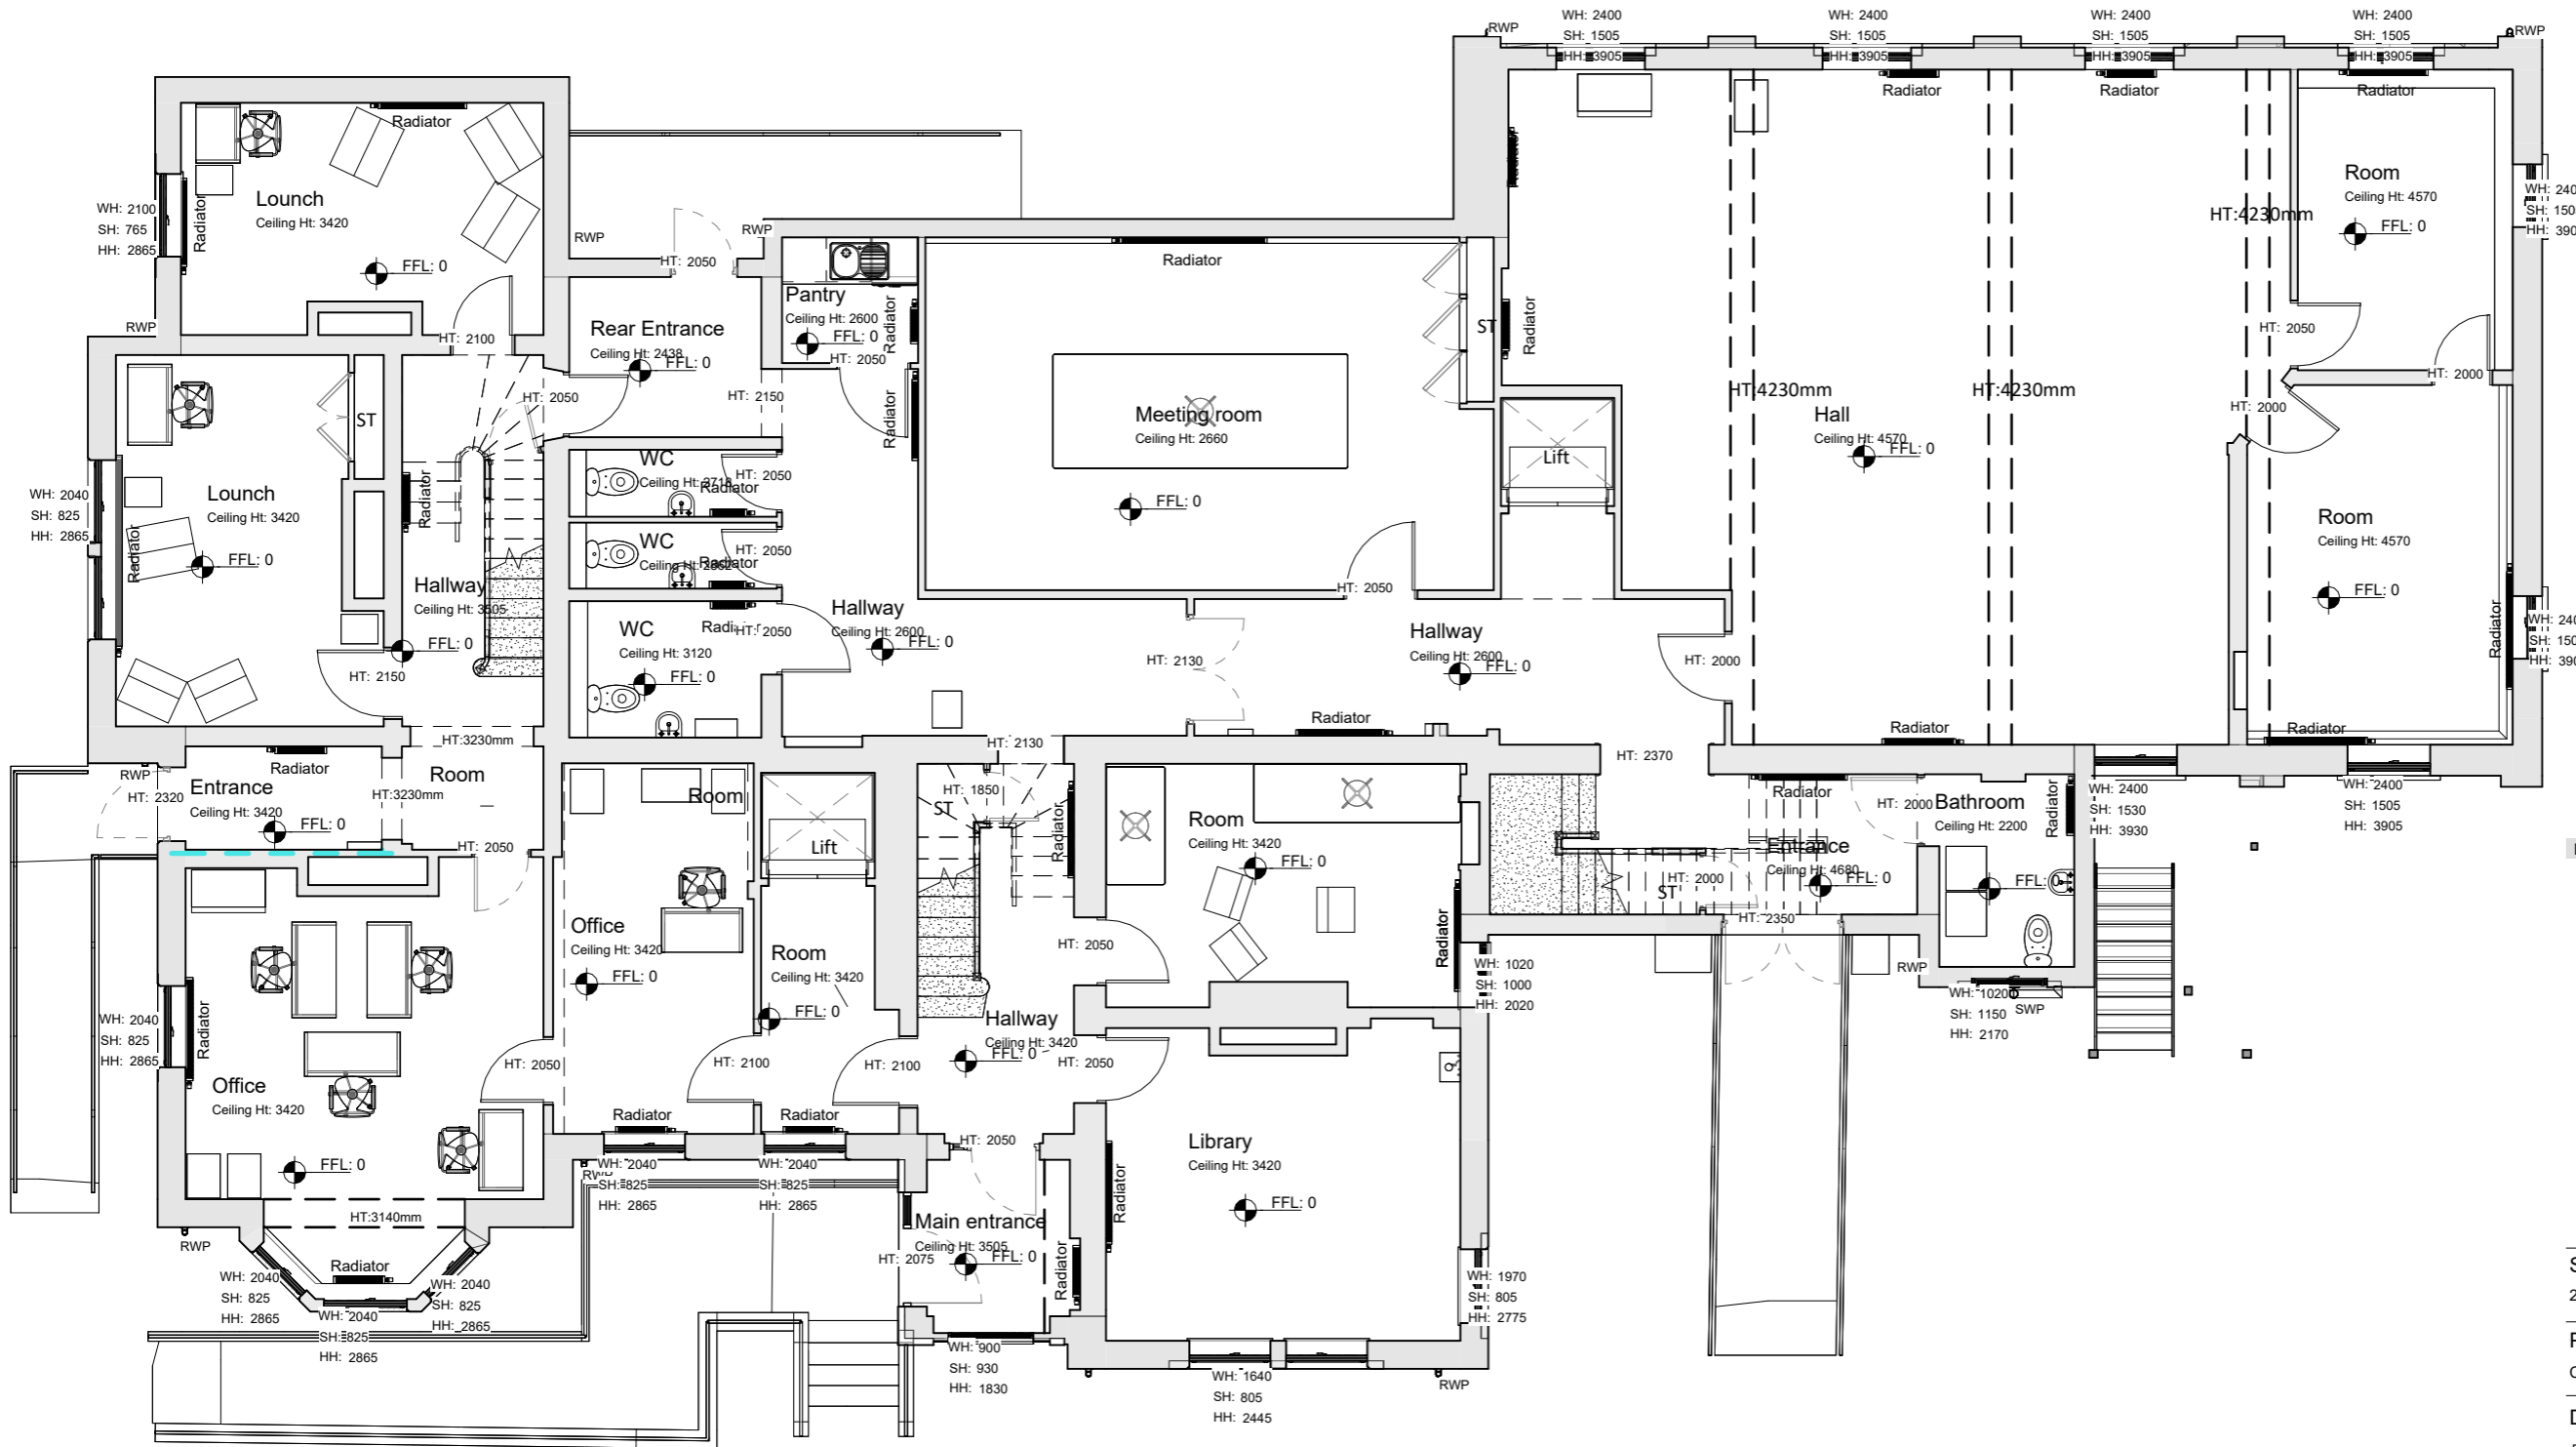

Date:	Rev:	Description:

**Site Address:**  
23 Queens Rd, Barnsley S71 1AN

**Project:**  
Conversion to flats

**Drawing title:**  
Existing Ground Floor

Status:	Date:	Project no:
Planning	03/2026	2026-2190

Drawing no:	Revision:	Scale:
01	A	1 : 100 @A3

**EXISTING GROUND FLOOR PLAN**

