




EXISTING FRONT ELEVATION
SCALE 1:100 @A1

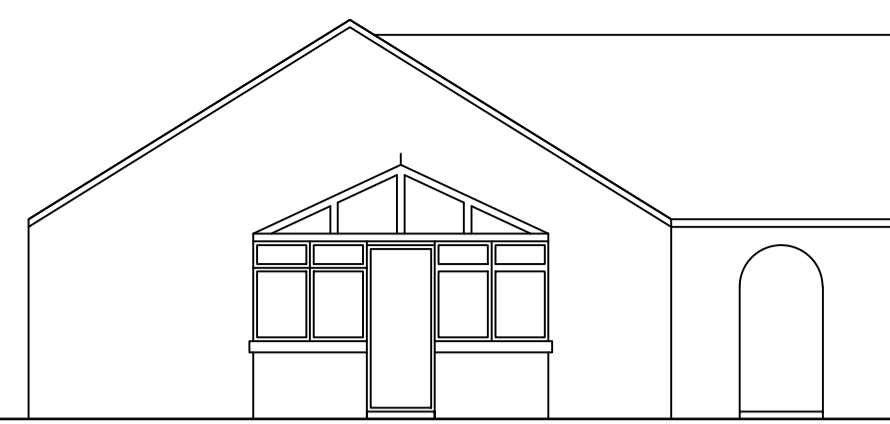


EXISTING SIDE ELEVATION
SCALE 1:100 @A1

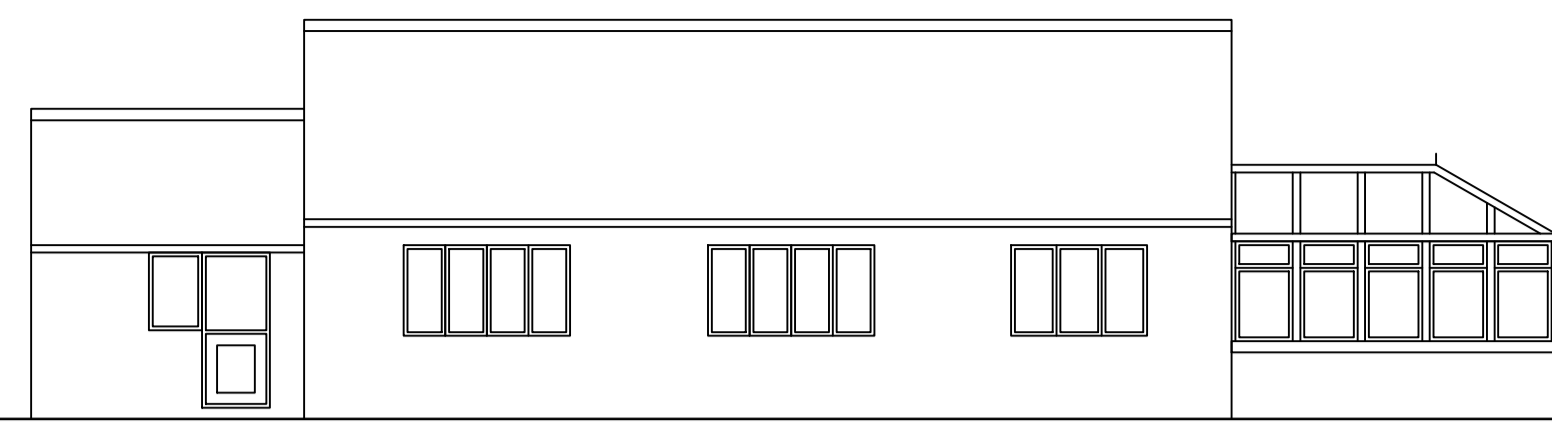


EXISTING REAR ELEVATION
SCALE 1:100 @A1

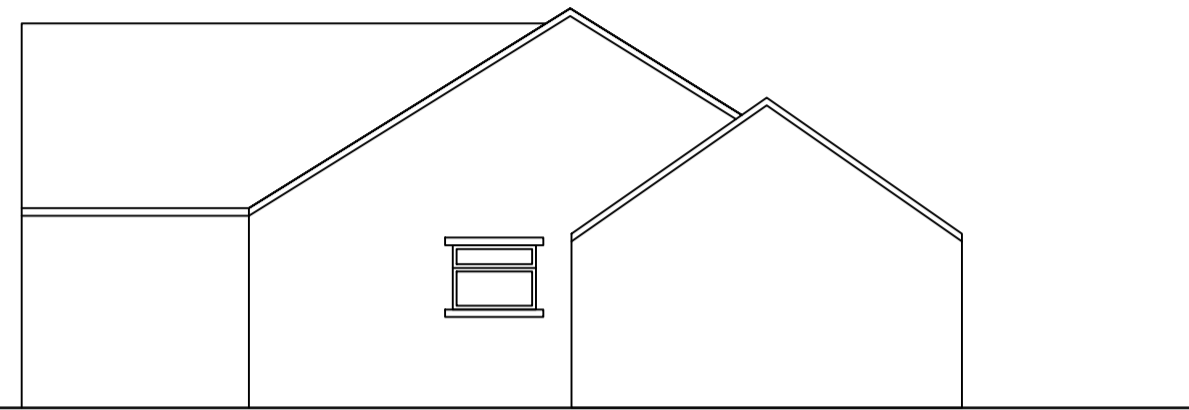

EXISTING SIDE ELEVATION
SCALE 1:100 @A1

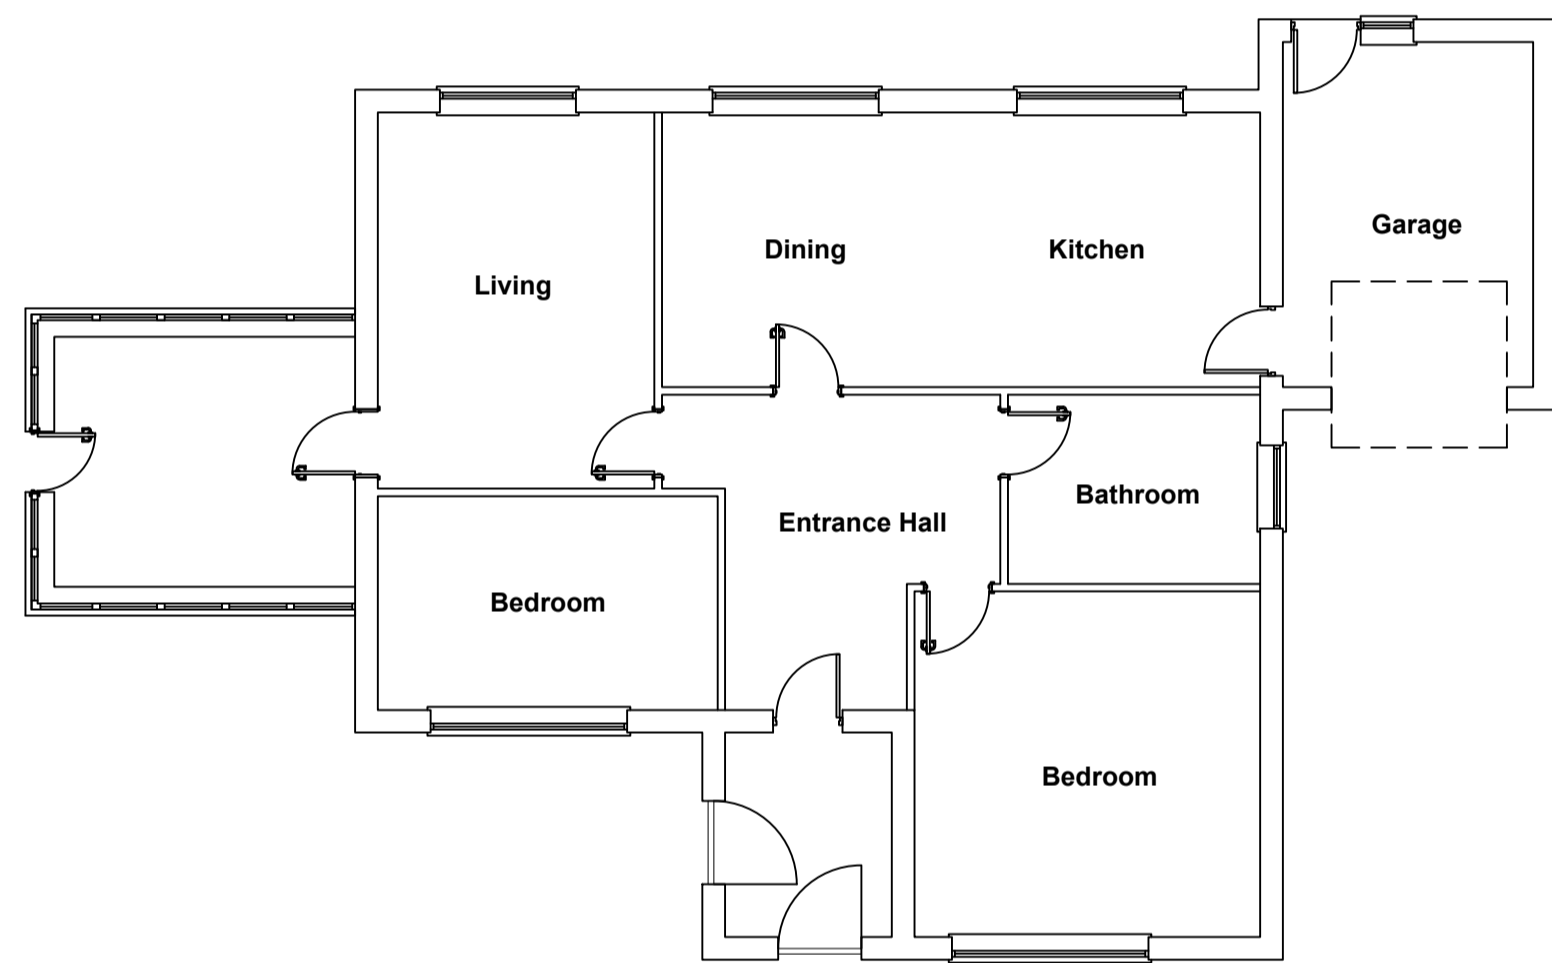

EXISTING GROUND FLOOR PLAN
SCALE 1:100 @A1
Ground Floor
GIA 144m²

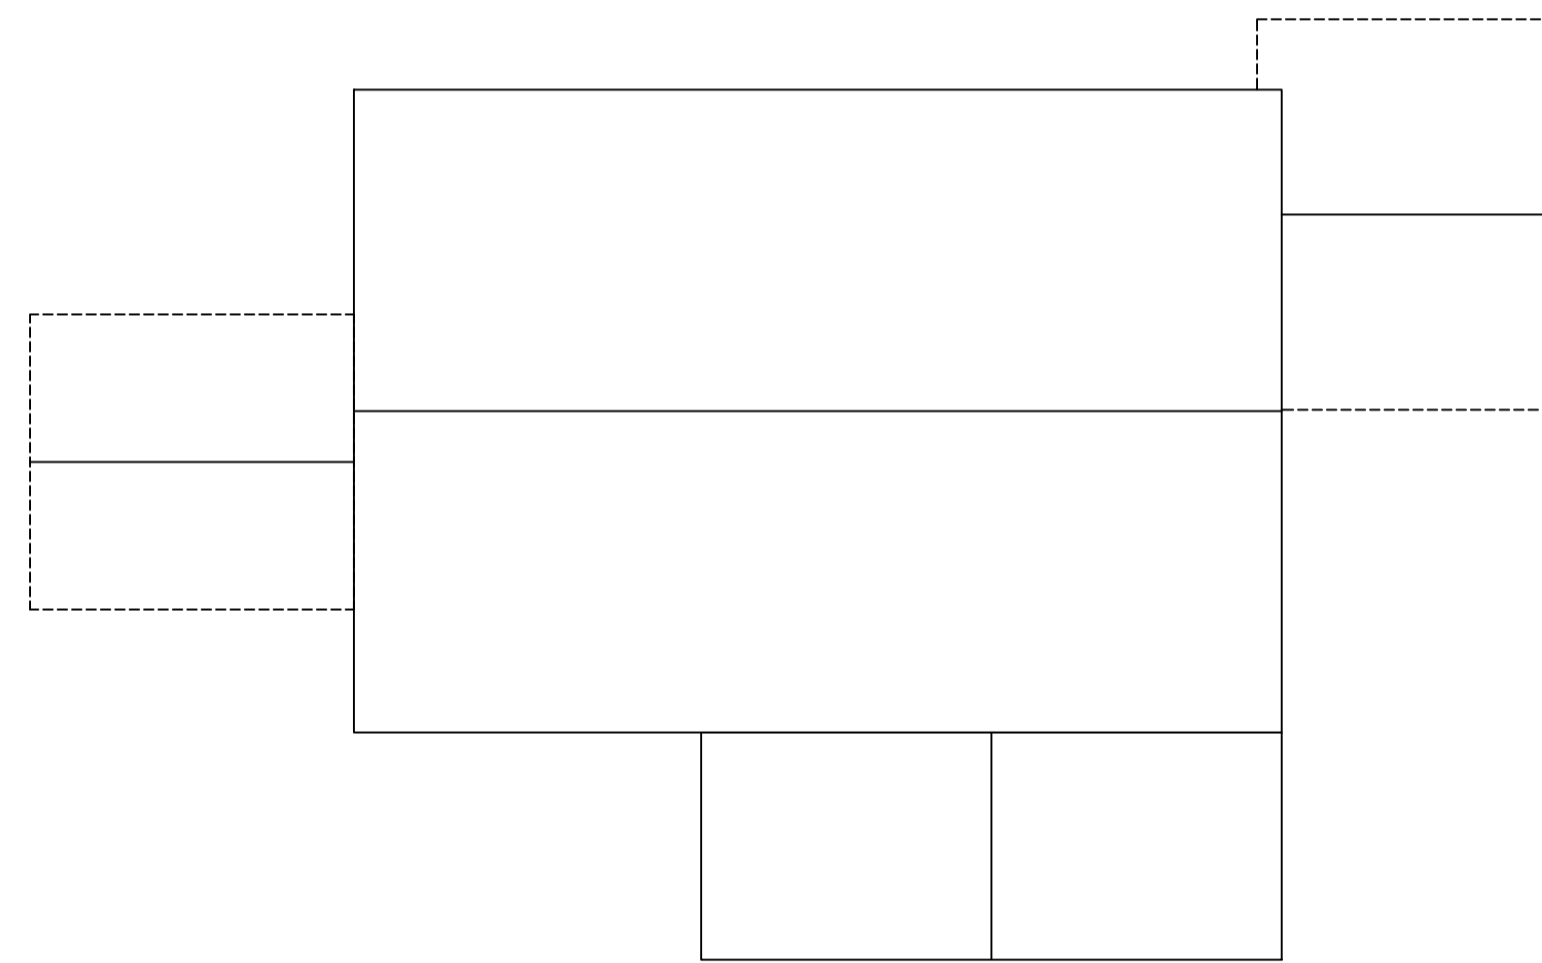

EXISTING ROOF PLAN
SCALE 1:100 @A1

This drawing has been produced for DISCUSSION purposes only and should not be used for any other purpose.
This drawing may be subject to amendment whilst seeking approvals from the Local Authority. Work undertaken prior to consent is done so at clients risk.
Any surveyed information incorporated within this drawing cannot be guaranteed as accurate unless confirmed by fixed dimension.
Do NOT Scale from this drawing, if in doubt Ask.
OS Map Licence Number AC0000809078
THE PARTY WALL etc. ACT 1996
Where work is to take place either on or adjacent to a boundary and adjoining building then notice must be served on the adjacent owner in accordance with the above act, 2 months prior to the commencement of works. The notice should include the following details:-
Your name and address together with the building address.
A clear statement that the notice is served under the act.
Full details of the proposal including plans where appropriate.
The proposed start date.

PLANNING STATUS

A - Planning Issue **/**/24
AMENDMENTS:
client

project
PEAR TREE FARM, MASTER PLAN
CHURCH STREET,
BRIERLEY, BARNSELEY

drawing **EXISTING BUNGALOW
PLANS AND ELEVATIONS**

date JUNE 24 drawn LK checked DR
scale 1:100@A1 drawer no dwg no-4038-103

buildinglinkdesign

15 Thorne Road, Doncaster, DN1 2HG
Tel: (01302) 321199 Fax: (01302) 730166
Email: info@buildinglinkdesign.co.uk
www.buildinglinkdesign.co.uk

Building Link Design Limited
Company reg. 4377549

