
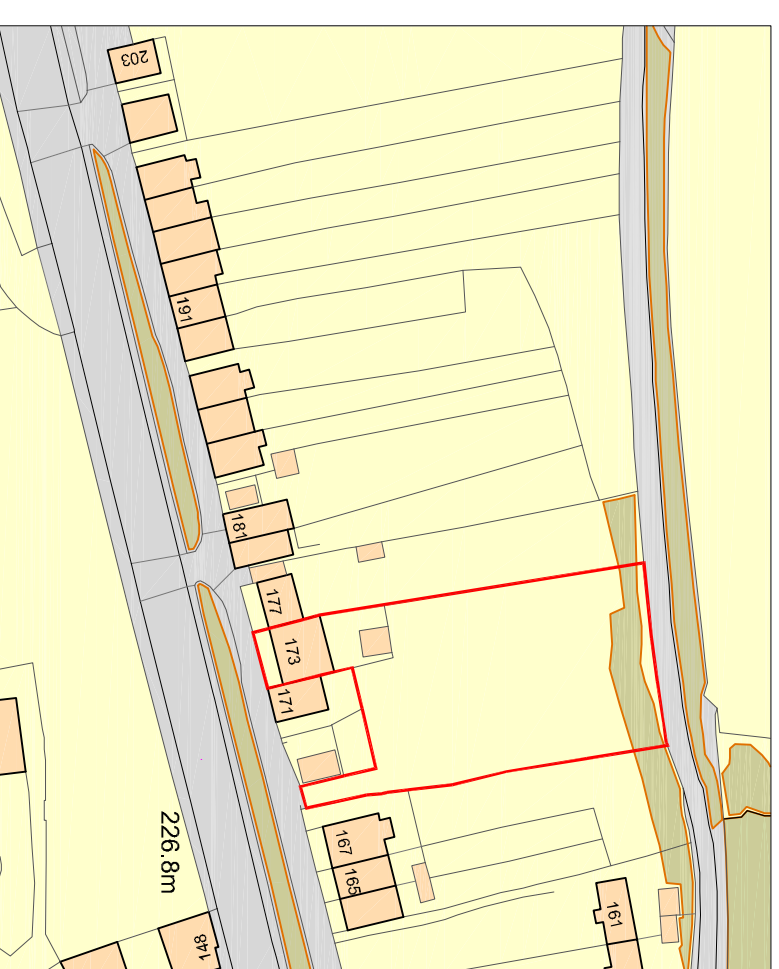



FLOOR PLAN - EXISTING 1:50

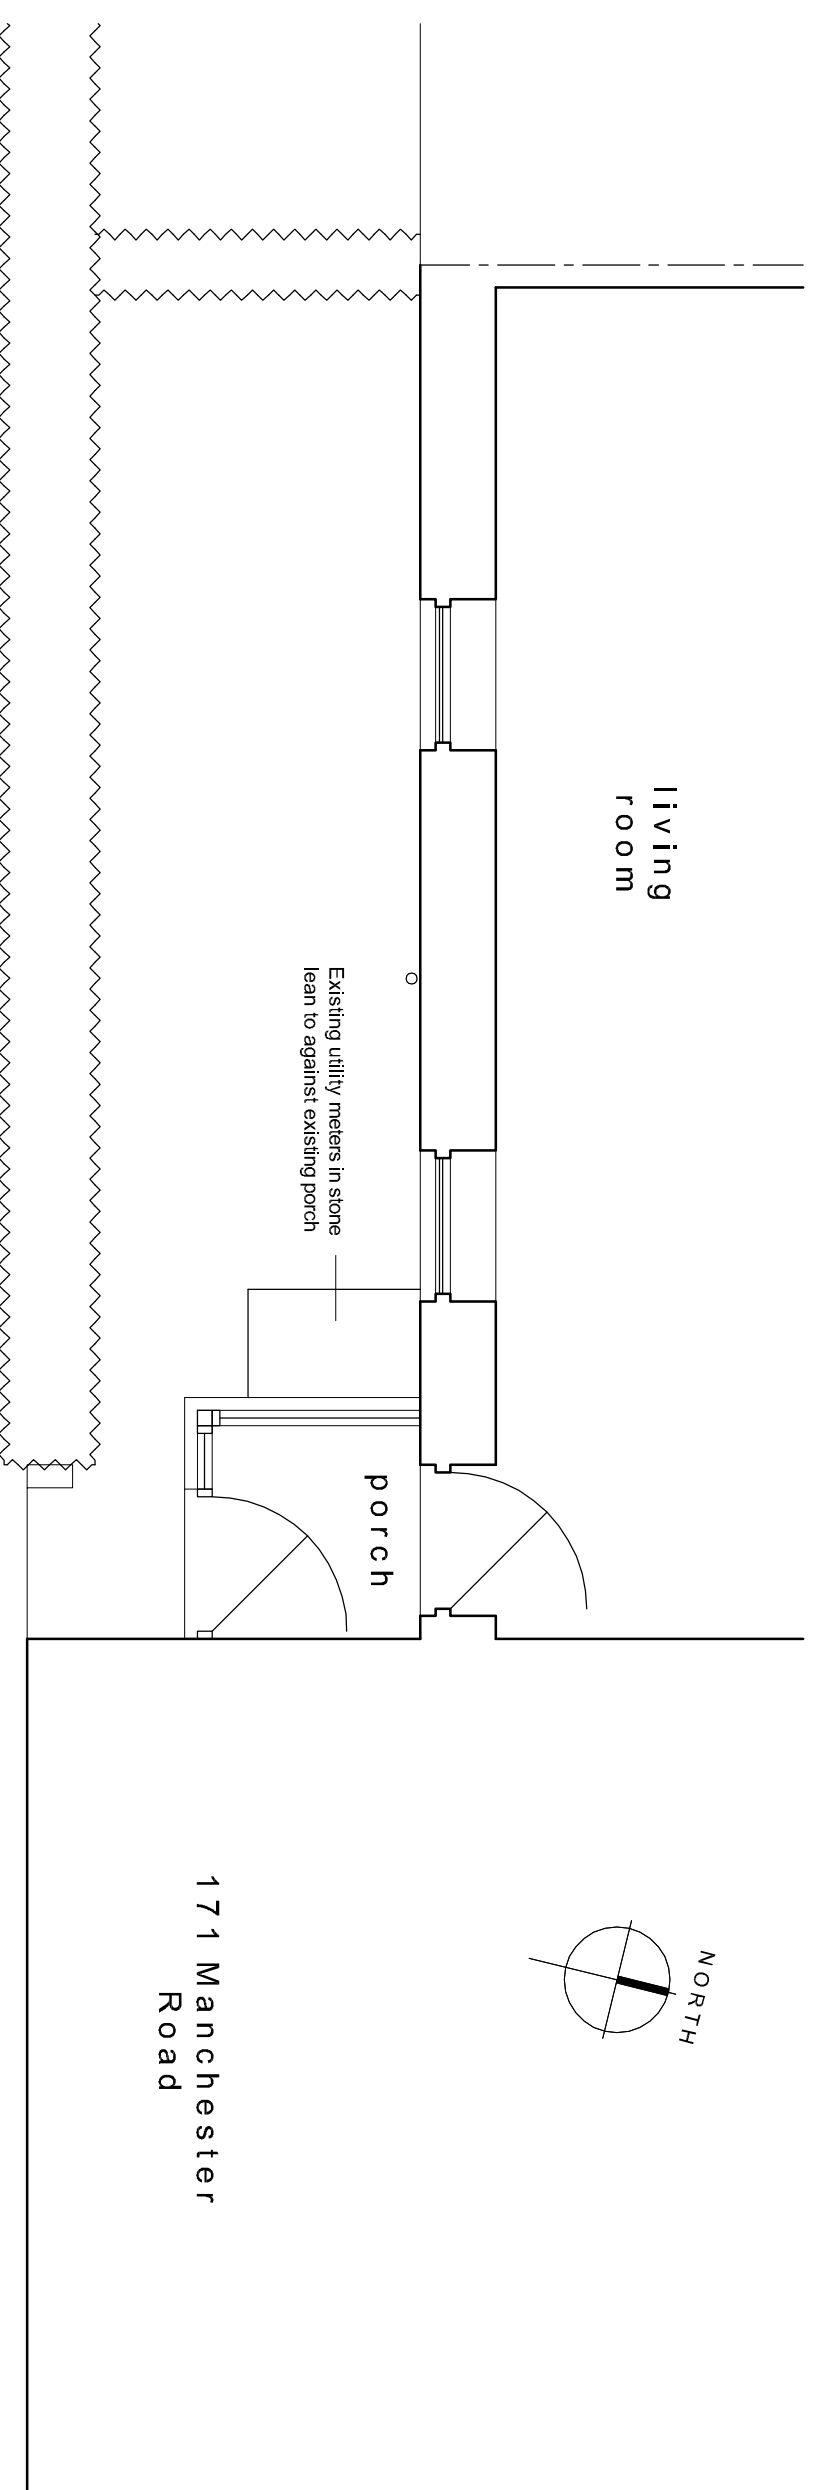

Northlight Architecture Ltd must be notified immediately should any discrepancies be found. The contractor must check all dimensions on site before construction or manufacture of materials. This drawing or any portion of it may not be reproduced without the consent of Northlight Architecture Ltd.

PLANNING APPLICATION

Rev	Description	Date	By	App'd

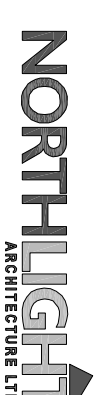

ARCHITECTURE LTD  
 Unit 14, Cressley Lane  
 New Mill Road  
 Harefield  
 Bucks HP85 9PL

T: 01494 686781  
 E: info@northlight-arch.co.uk  
 W: www.northlight-arch.co.uk

Client  
**MR & MRS FIELD**

Project  
**PROPOSED PORCH at 173-175  
 MANCHESTER RD, THURLSTONE**

Drawing title  
**EXISTING PLAN, ELEVATIONS and  
 LOCATION PLAN**

Drawn by	Date	App'd	
RH	JUL 14	-	
Drawing no	Project no	Scale	Rev
AL 01	14.0768	A.S.	-