



North West Elevation 1:100

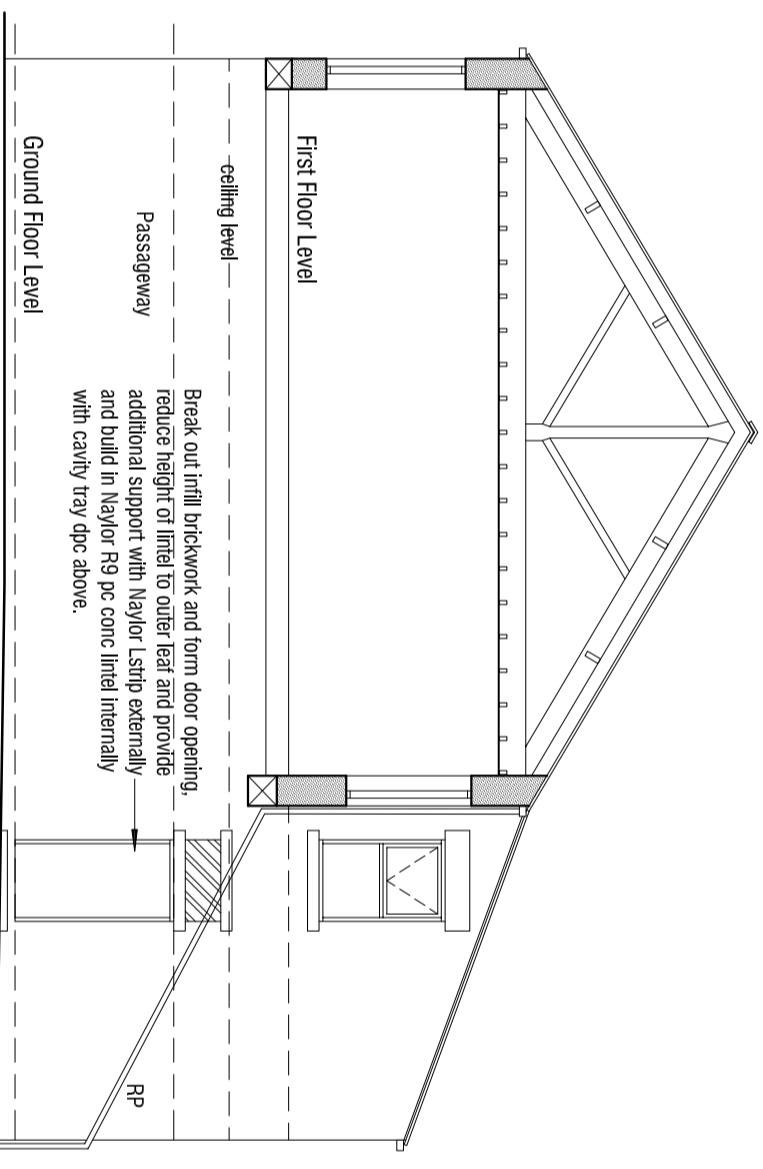


Sectional South West Elevation 1:100

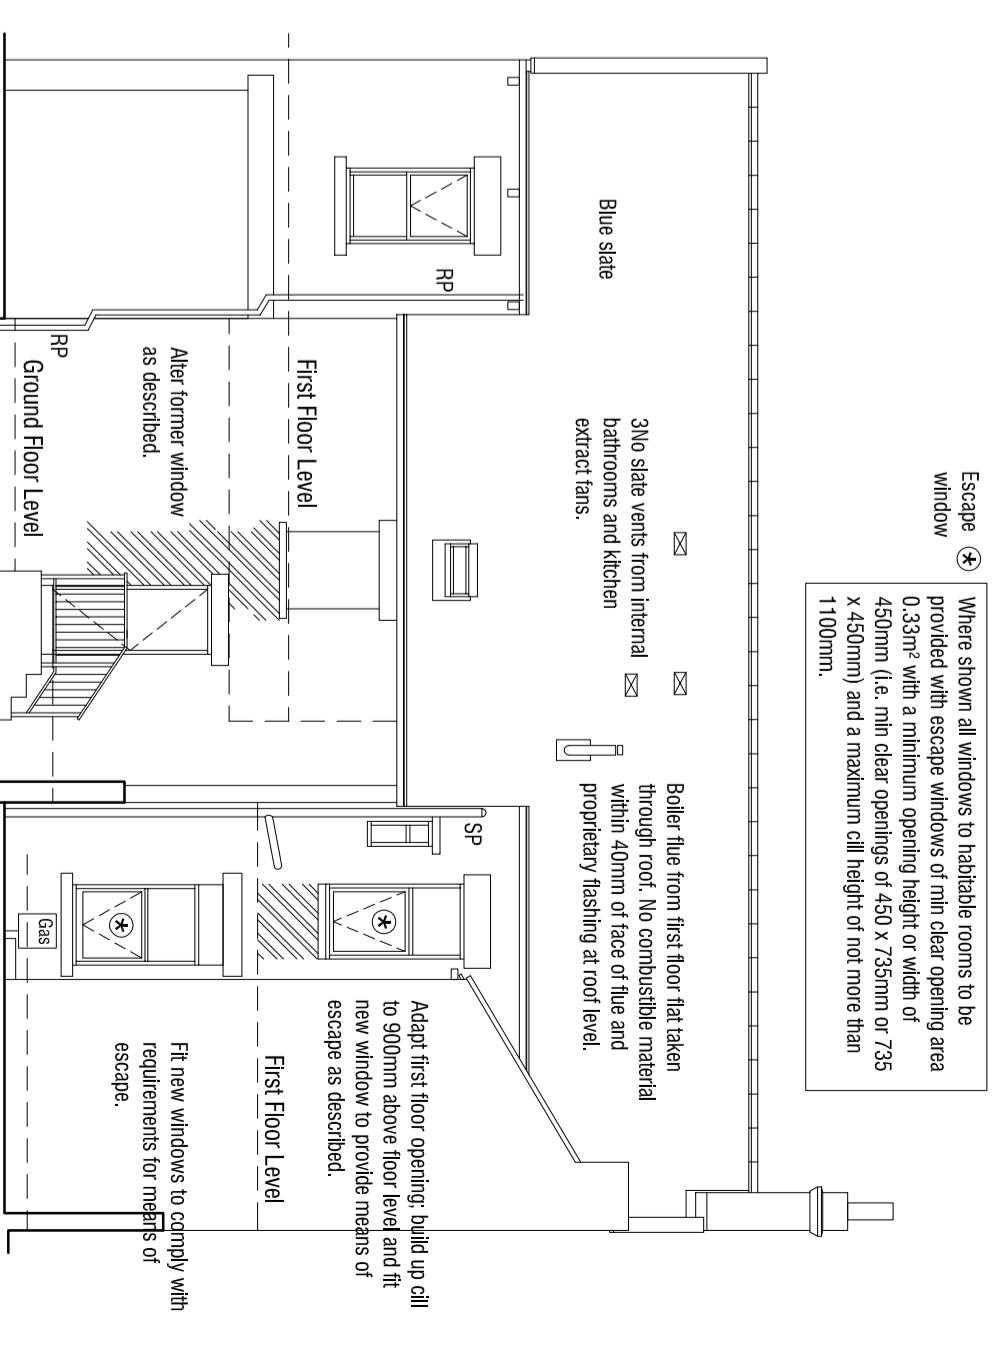

South East Elevation 1:100

REV A
External ground level to landing level up 860mm; 3No steps at 220 rise and 280 tread and 200mm rise at threshold into landing floor level. Provide 1100mm handrail externally in steel with no openings greater than 99mm.

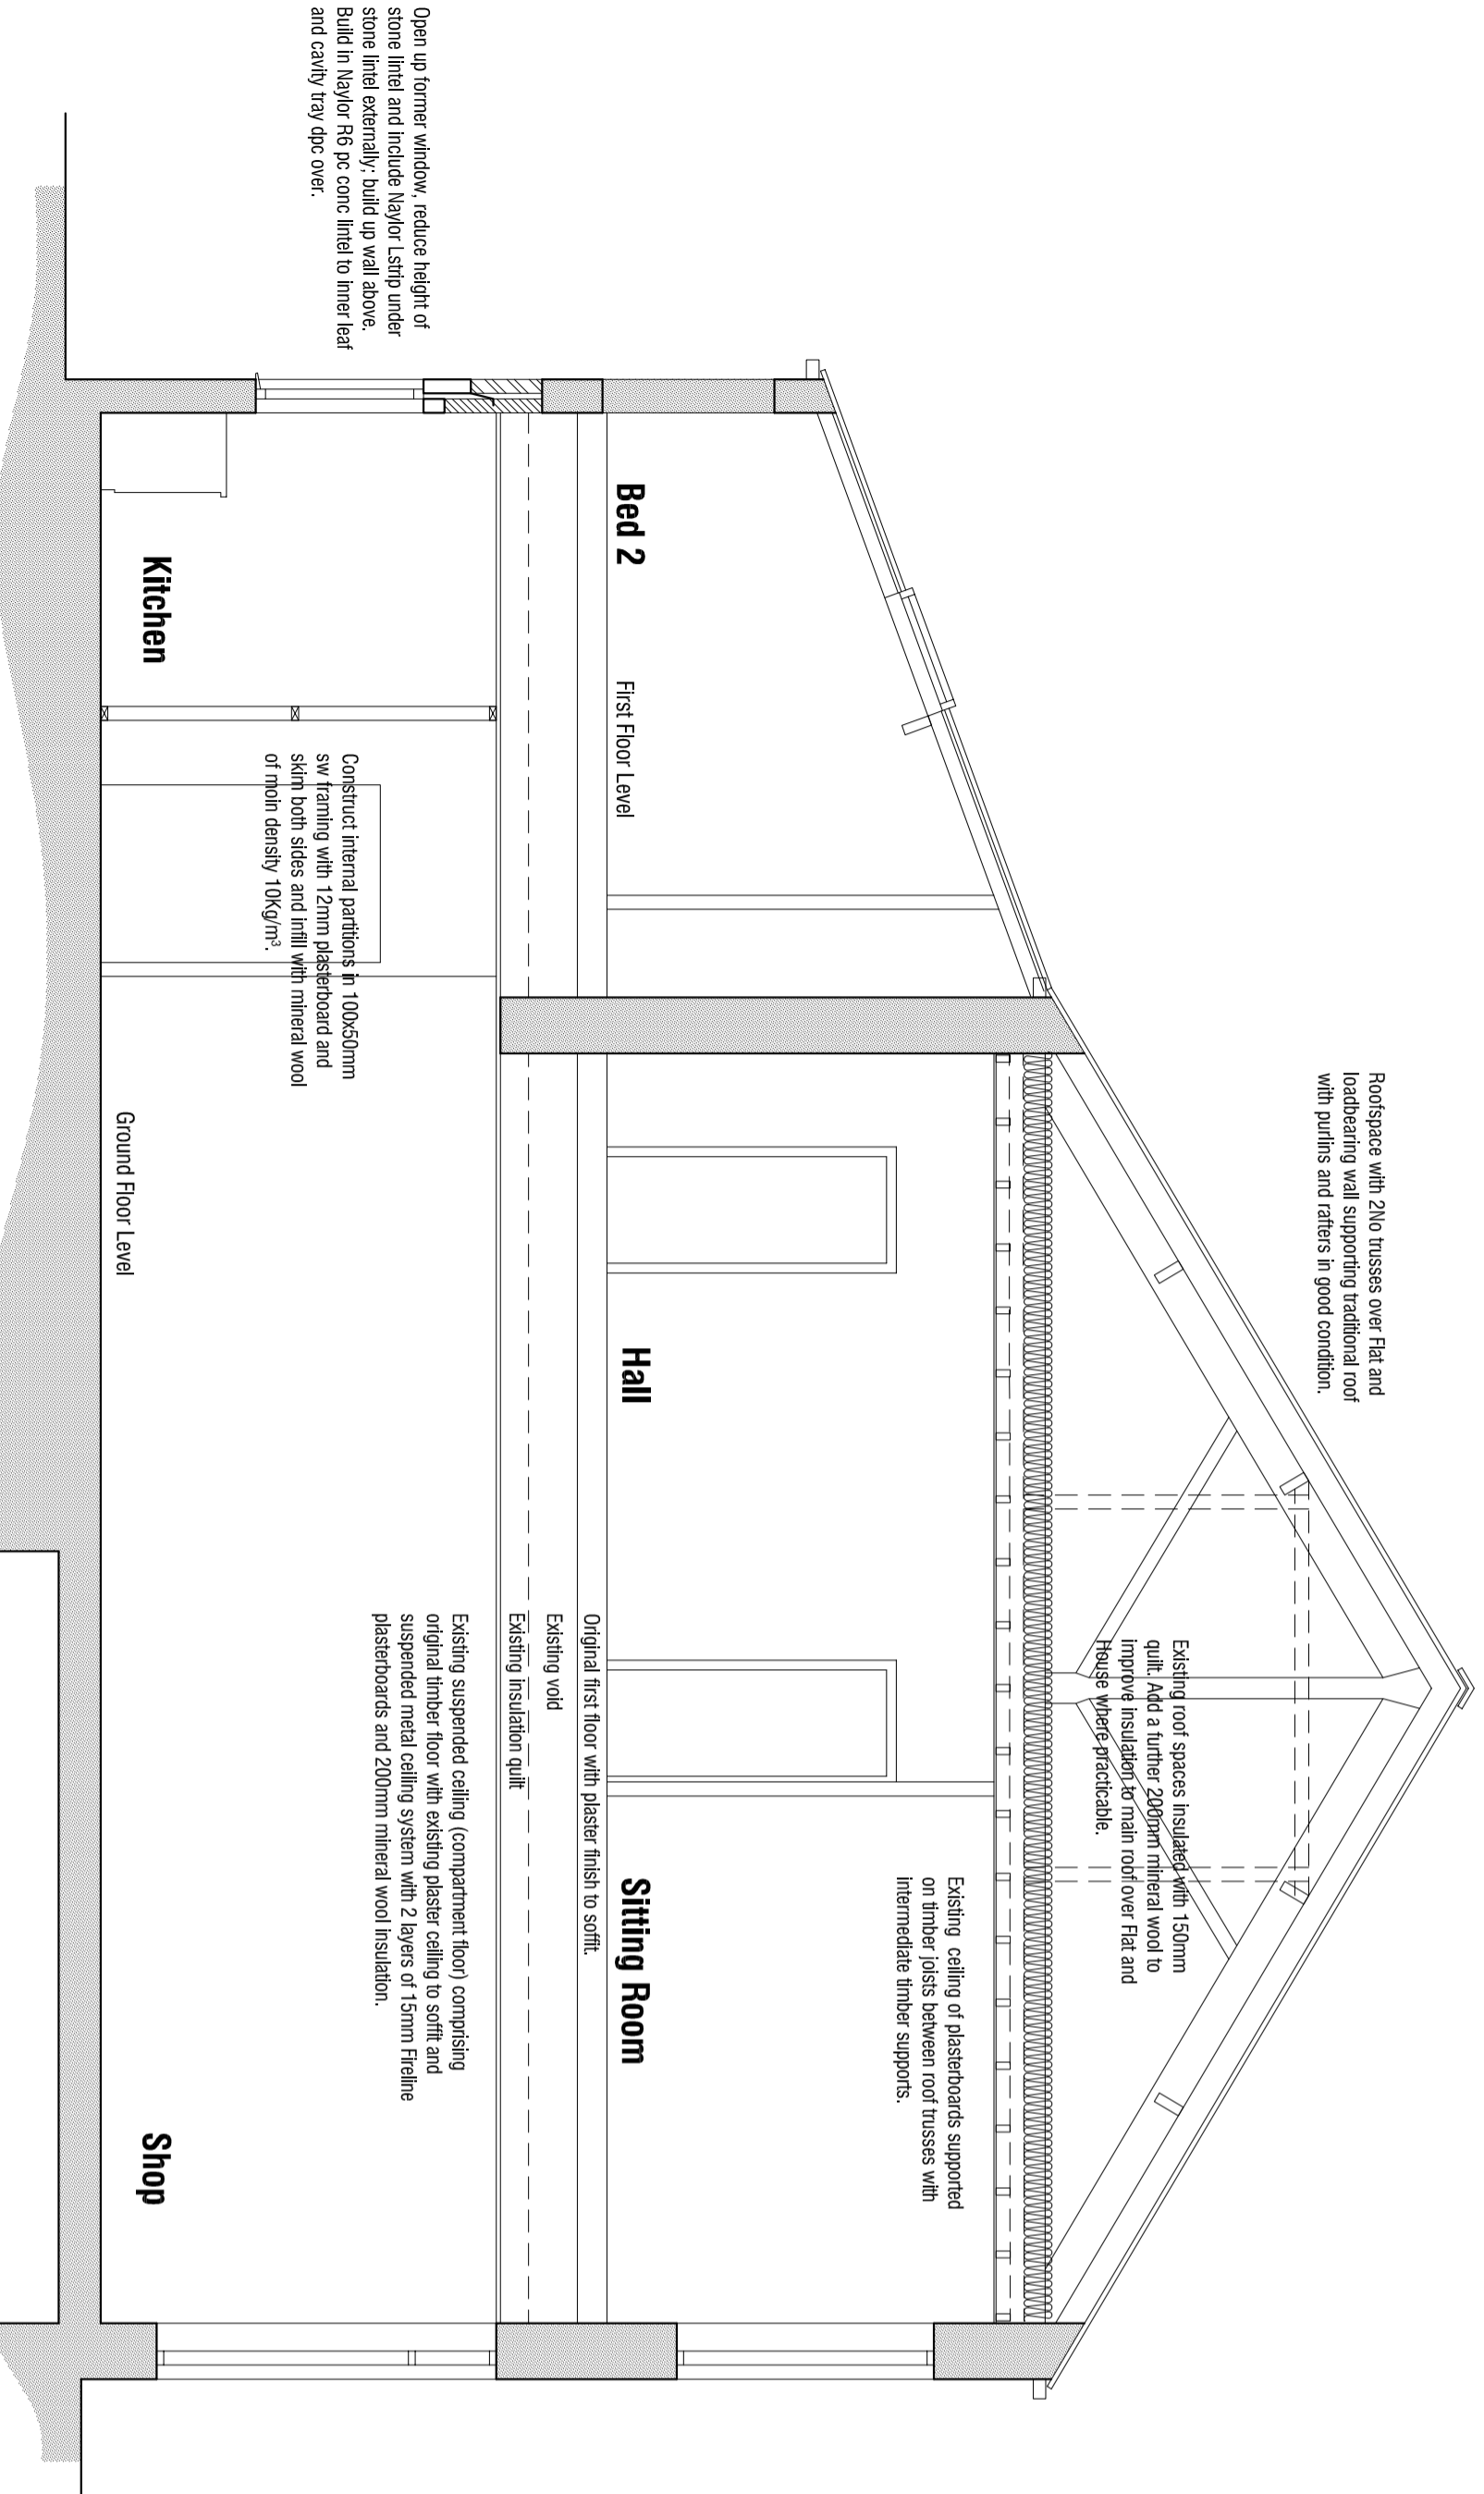

Section through Shop and Flat 1:50

Cellars under house and shop:
Access required to cellar under Shop from house (both in same ownership).
Provide 1hr fire resistant door in compartment wall and smoke detectors to both cellars.

Cellar 2

THE OLD CO-OP BUILDING
28 CHURCH STREET
DARTON
BARNSELEY S75 5HG

DETAILED PROPOSALS
SECTIONS AND ELEVATIONS

mboothdesign
architectural design and building consultants

Fairfield House
Barneslai Chase Barnsley
S70 2PL
T: 01228 246256
M: 07589 698300
E: mboothdesign@plconnect.com

Scale 1:100 1:50 @ A2 Drawn MJB
Date MARCH 2017 Ref. 16.37
Dwg No. **WD02** Rev. **A**

Copyright mboothdesign. All drawings to be reviewed and checked and dimensions for setting out to existing buildings are to be checked and verified on site.

Rev A 14.04.2017 - Amend position of door and external steps giving access to flat.