


SITE LOCATION PLAN 1:2500

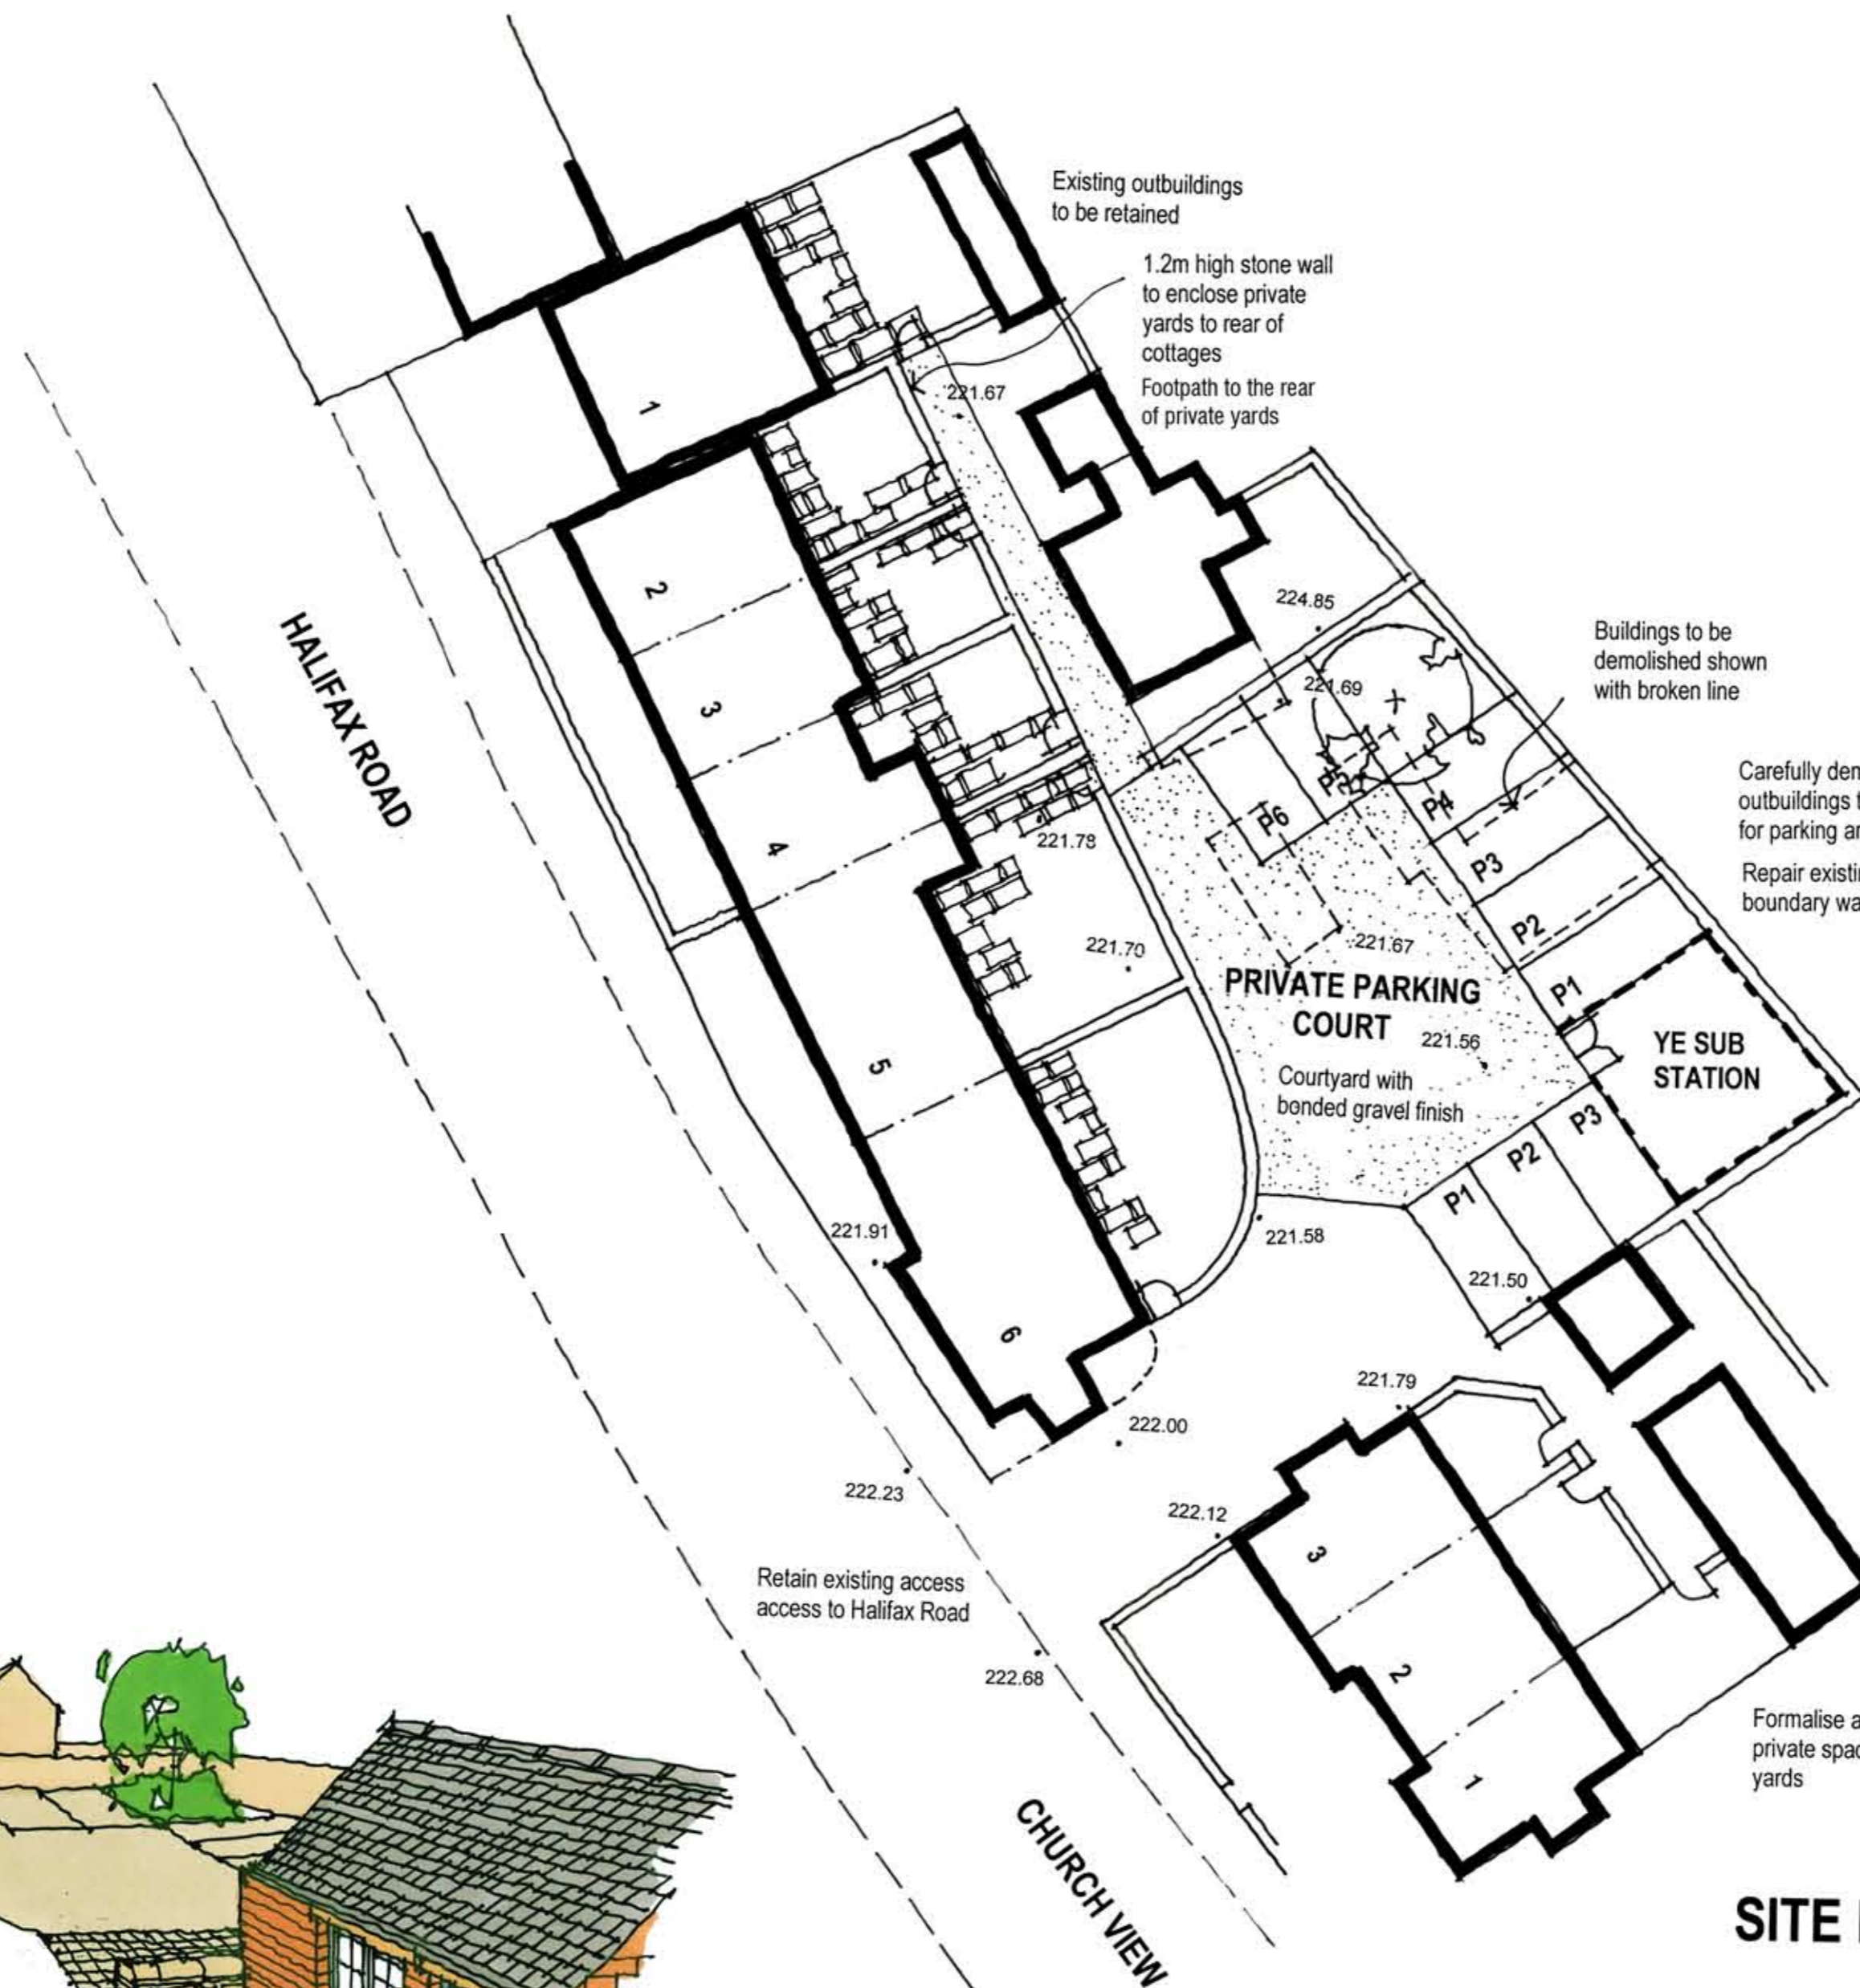

SITE PLAN 1:200

A 07.04.2011 Amend house numbers.

THE WHARNCLIFFE ESTATE

WORTLEY VILLAGE DEVELOPMENT PROPOSALS

SITE 5 - PARKING TO REAR CHURCH VIEW



Chris Carr Associates
ARCHITECTS

6A Eastgate, Barnsley, S70 2EP

Tel: (01226) 286256 Fax: (01226) 207304

Email: mail@cca-arch.co.uk

Scale: 1:200 1:2500 @ A2 Drawn.

Date: **DEC 2010** Ref. No. **21.70**

DWG. No. **P5** Rev. **A**

0 cm	2 cm	4 cm	6 cm
------	------	------	------

This drawing and the copyright is the Architects property and may be used or reproduced only by agreement. All Dimensions in Millimetres unless specified otherwise and subject to verification on site.

