


DO NOT SCALE FROM THIS DRAWING. ALL DIMENSIONS TO BE CHECKED ON SITE BY CONTRACTOR. REPORT ANY DISCREPANCIES TO DRAWING AUTHOR AND PROPERTY SERVICES TEAM. DRAWING OR CONTENTS SHOULD NOT BE DUPLICATED WITHOUT PRIOR CONSENT.

DRAWING TO BE READ IN CONJUNCTION WITH ALL OTHER PROJECT DOCUMENTS INCLUDING BUT NOT LIMITED TO DRAWINGS, SPECIFICATIONS, SCHEDULES

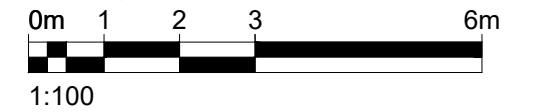


NOTES

- Areas - Community Side**
 Lobby - 10.6m²
 Classroom/Community Space - 55m²
 Store 1 - 2.7m²
 Store 2 - 2.7m²
 Cloakroom - 7.5m²
 Kitchen - 11.3m²
 Cleaners Store - 1.7m²
 Plant Room - 7.7m²
 WC - 2.6m²
 WC - 2.6m²
 Access WC - 3.3m²
 Office - 6.5m²

Areas - Football Changing Side

- Changing 1 - 23.3m²
 Changing 2 - 25.7m²
 Service Void - 3.2m²
 Store - 2.2m²
 Officials Change - 3.7m²
 Officials Change - 3.7m²
 Officials Change - 3.3m²
 Public Access WC - 4m²
 Lobby - 9.1m²

- GEA - 226m²
 GIA - 202m²

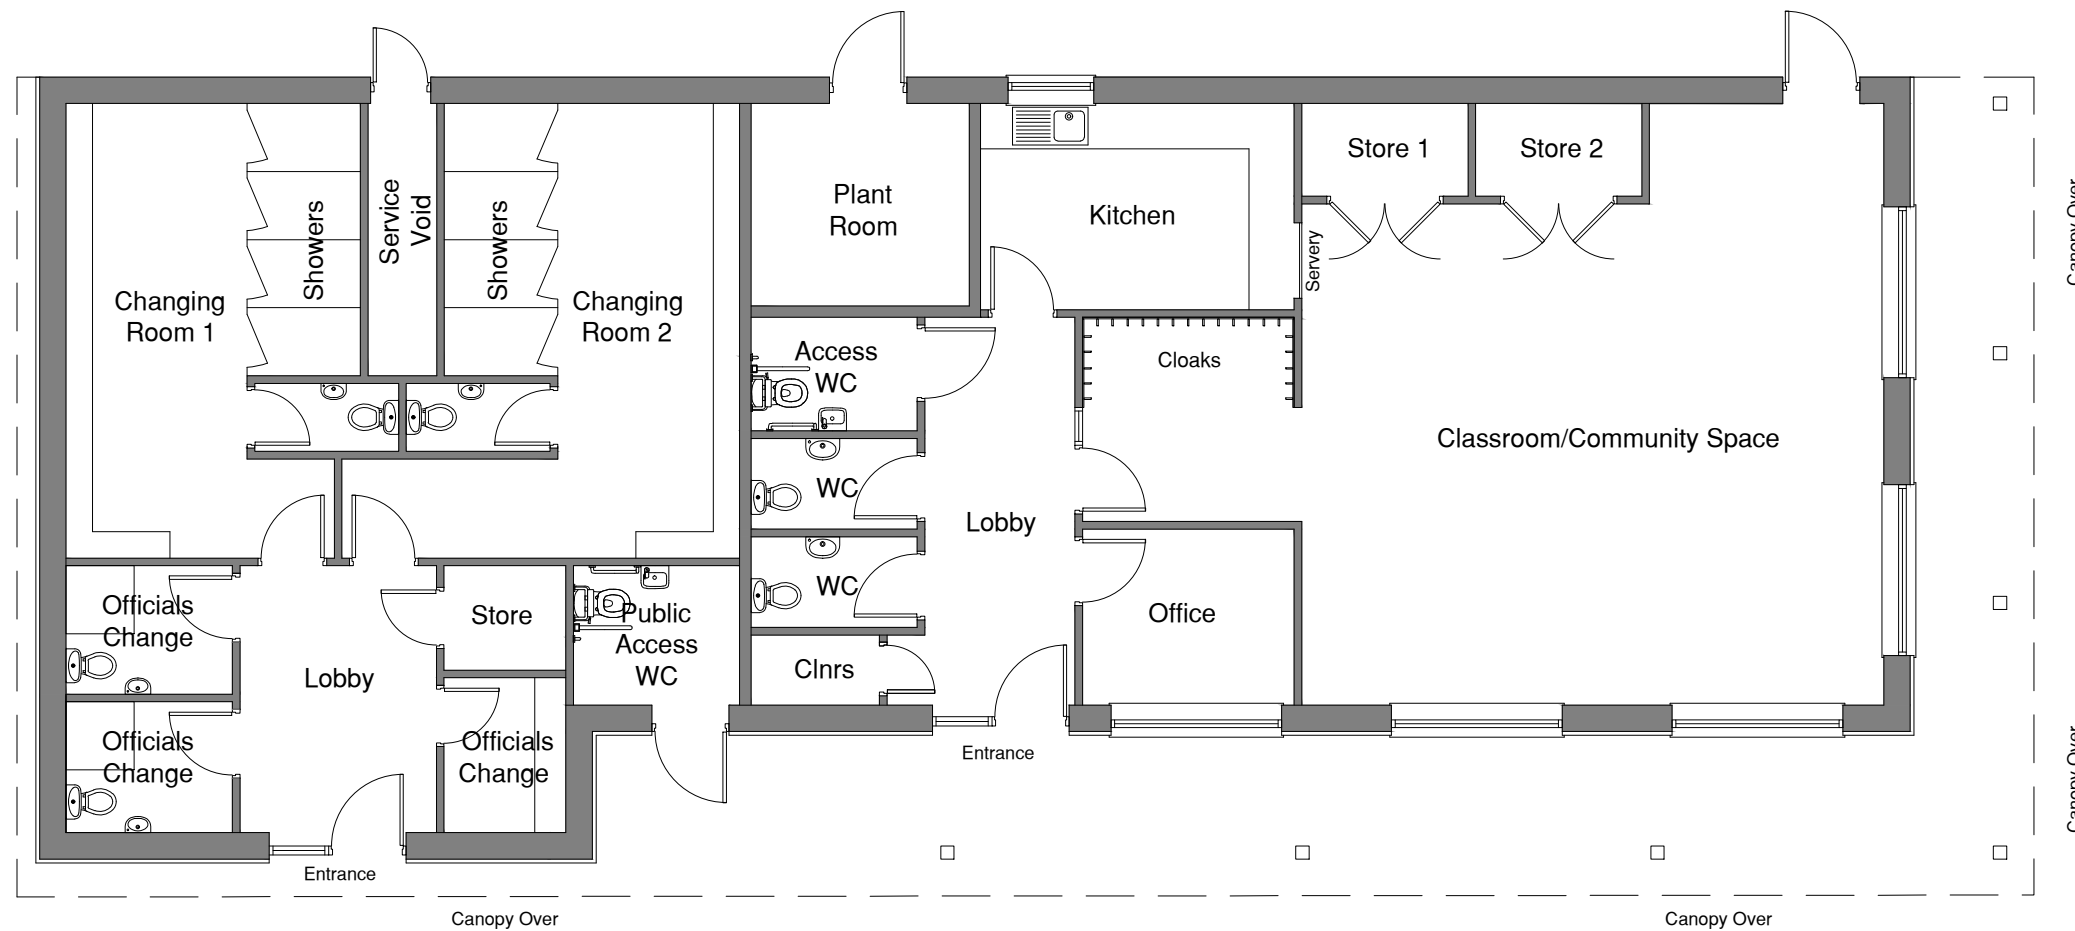

01 Proposed Plan
1:100

P1	First Issue.	18/03/26	BST
Rev	Notes	Date	Issued By



SERVICE
Economic Regeneration

PROJECT
Rabbit Ings Pavilion

TITLE
Proposed Floor Plan

PROJECT REF CAP-24/25-003	DRAWING REFERENCE P06	REV P1
SCALE 1:100	DISCIPLINE ARCHITECTURE	SHEET SIZE A3
PURPOSE OF ISSUE PLANNING APPROVAL		Drawn Checked BST