



PROPOSED REAR ELEVATION
SCALE 1:100




PROPOSED SIDE ELEVATION
SCALE 1:100

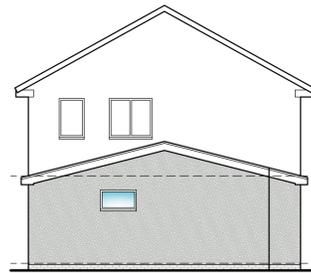


PROPOSED FRONT ELEVATION
SCALE 1:100

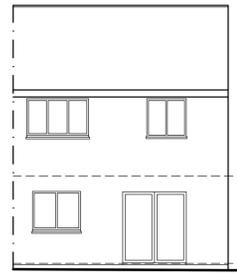


EXISTING REAR ELEVATION
SCALE 1:100

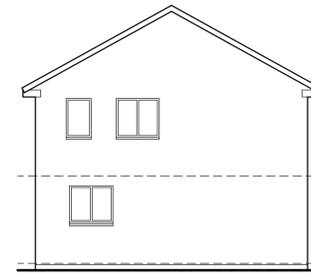


EXISTING SIDE ELEVATION
SCALE 1:100

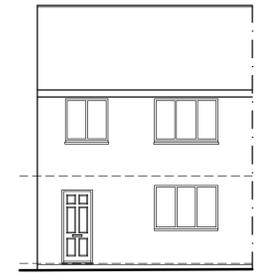


EXISTING FRONT ELEVATION
SCALE 1:100

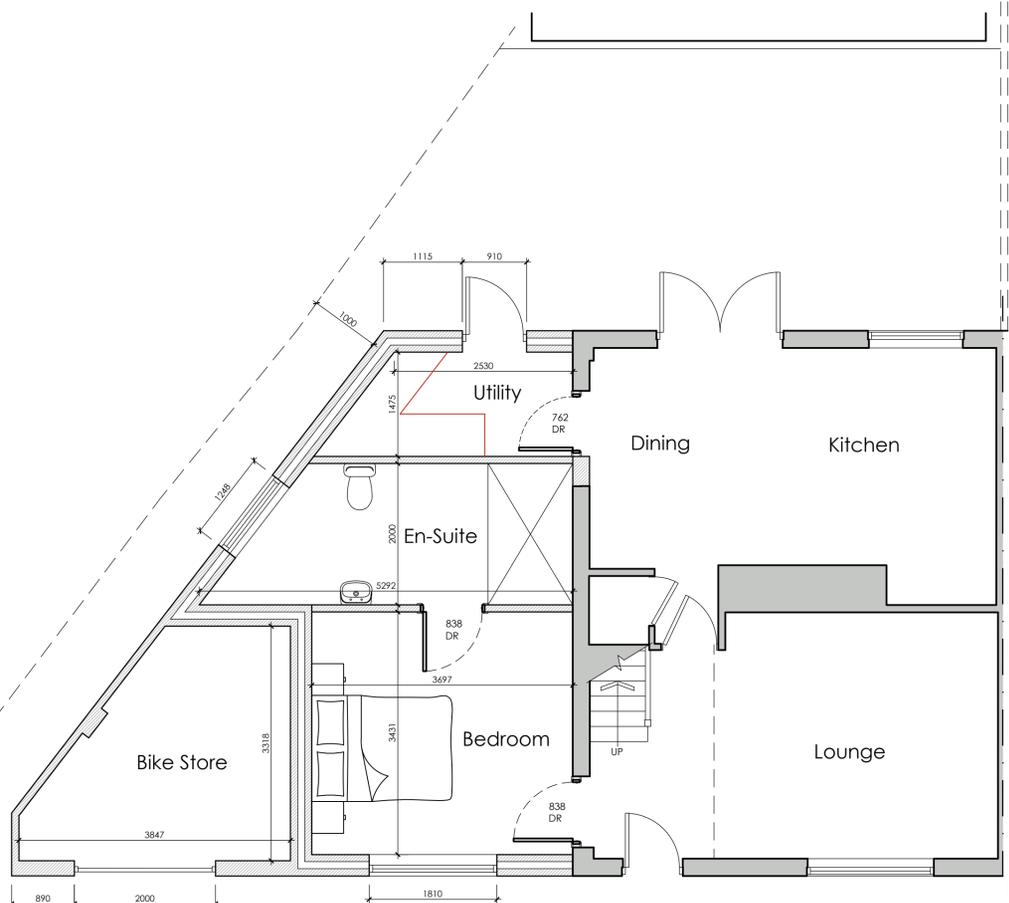

PROPOSED GROUND FLOOR PLAN
SCALE 1:50

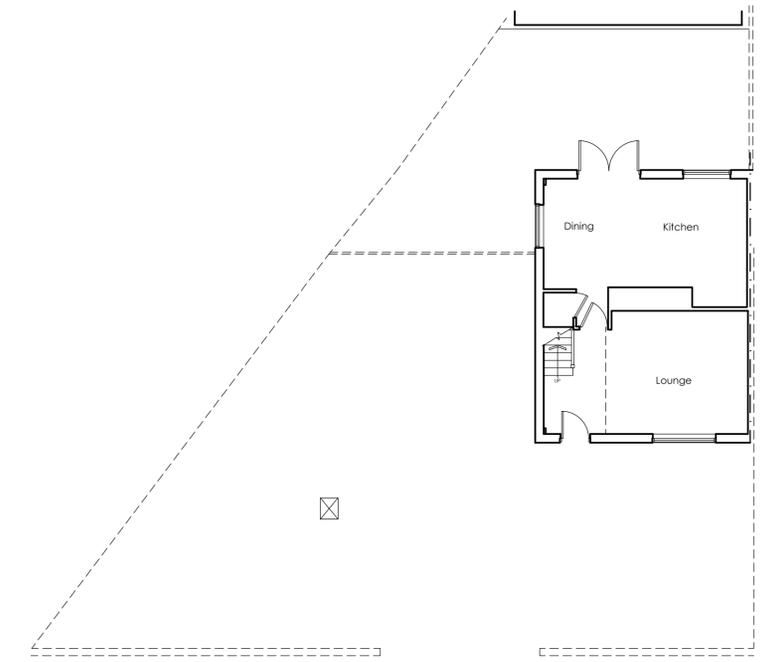

EXISTING GROUND FLOOR PLAN
SCALE 1:100

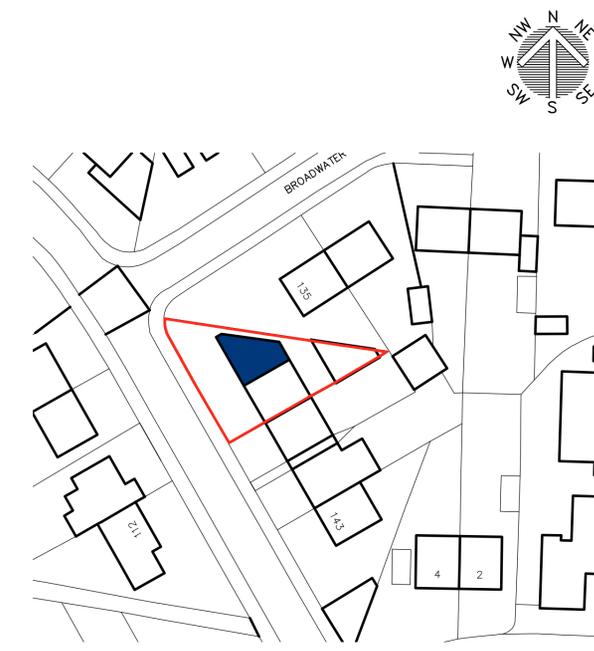

BLOCK PLAN
SCALE 1:500



LOCATION PLAN
SCALE 1:1250



		OFFICE ONE, DRILL HALL, 11 EASTGATE, BARNSELEY, S70 2EU		Phone: 01226 208482 Email: info@whiteagus.co.uk Web: www.whiteagus.co.uk	
Project: PROPOSED WORKS AT 137 BROADWATER, ROTHERHAM, S63 8ER			Client: MRS EMMA MALYAN		
Drawing Title: PLANS AND ELEVATIONS			Date: MAY 2024	Scale: 1:50 & 1:100 @ A1	
Ref: 24-037			Dwg. No. 01	Rev. D	
Date	Suffix	Description	Date	Suffix	Description
24/01/2024	A	REVISED TO CLIENTS REQUIREMENTS			
02/08/2024	B	REVISED TO CLIENTS REQUIREMENTS			
09/08/2024	C	GARAGE DOOR REVISED			
12/08/2024	D	GARAGE DOOR REVISED			