




Drawing No.	Rev No.
MPC001 -004	

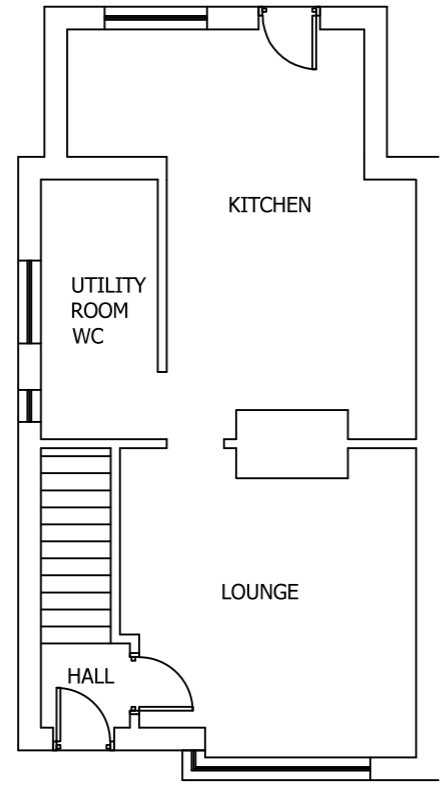


EXISTING GROUND FLOOR PLAN
SCALE 1:100 AT A3

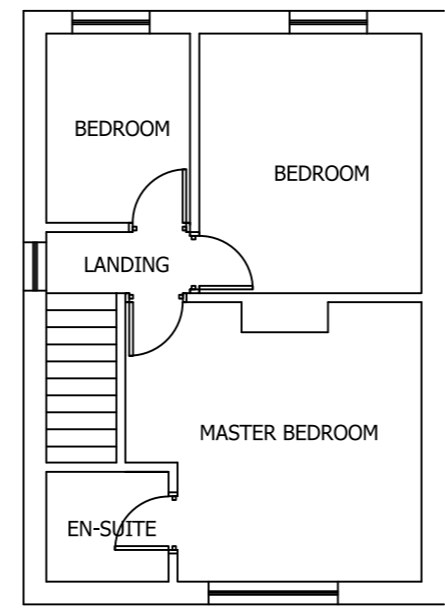

EXISTING FIRST FLOOR PLAN
SCALE 1:100 AT A3

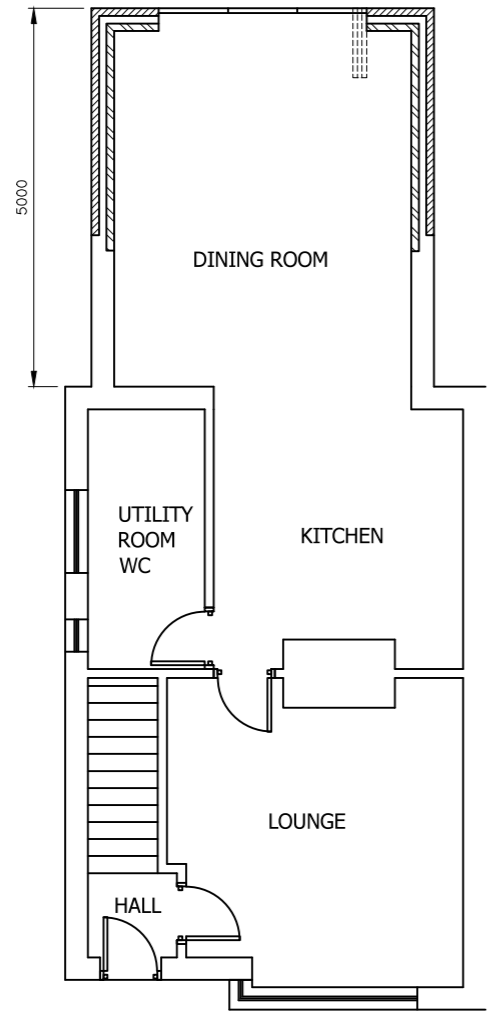

PROPOSED GROUND FLOOR PLAN
SCALE 1:100 AT A3

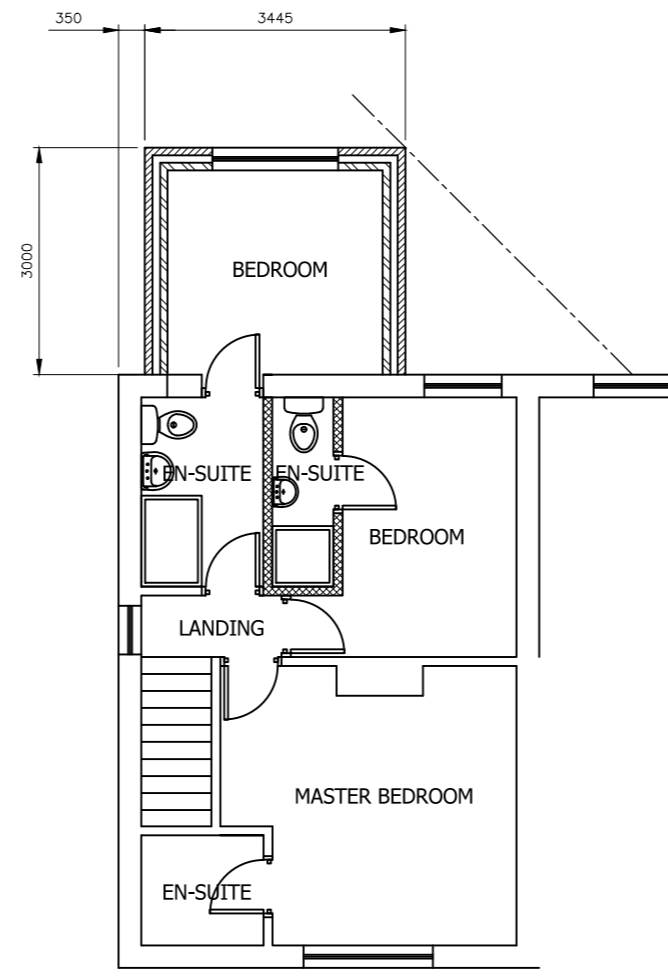

PROPOSED FIRST FLOOR PLAN
SCALE 1:100 AT A3

DO NOT SCALE: Contractor to check all dimensions and report any omissions or errors

NOTES

Rev	Description	By	Chk	App	Date
-----	-------------	----	-----	-----	------

JRB DESIGNS Ltd
1 Saville Road
Cudworth
Barnsley
S72 8LT
Tel: 01226 383542
Fax: 01226 380078
Mob: 07970 541192
Email: john@jrbdesigns.co.uk

This drawing is copyright. © jrbdesigns Ltd.

Client **MR. P CHAMBERS**

Drawing Title **PROPOSED & EXISTING PLANS**

Address **159 BARUGH LANE
BARUGH GREEN
BARNSELY
S75 1LL**

Project Title **PROPOSED TWO STOREY REAR
EXTENSION & PARKING TO FRONT**

Purpose of Issue **PLANNING**

Drawing Status **FIRST ISSUE**

Scale at A3 AS SHOWN	Drawn By JRB	Date 30/12/2025
Checked By	Date 30/12/2025	Approved By Date 30/12/2025

Project No. MPC001	Drawing No. 004	Revision -
------------------------------	---------------------------	----------------------

APPROVAL INFORMATION TENDER CONTRACT CONSTRUCTION