





Proposed Front Elevation
Scale 1:100

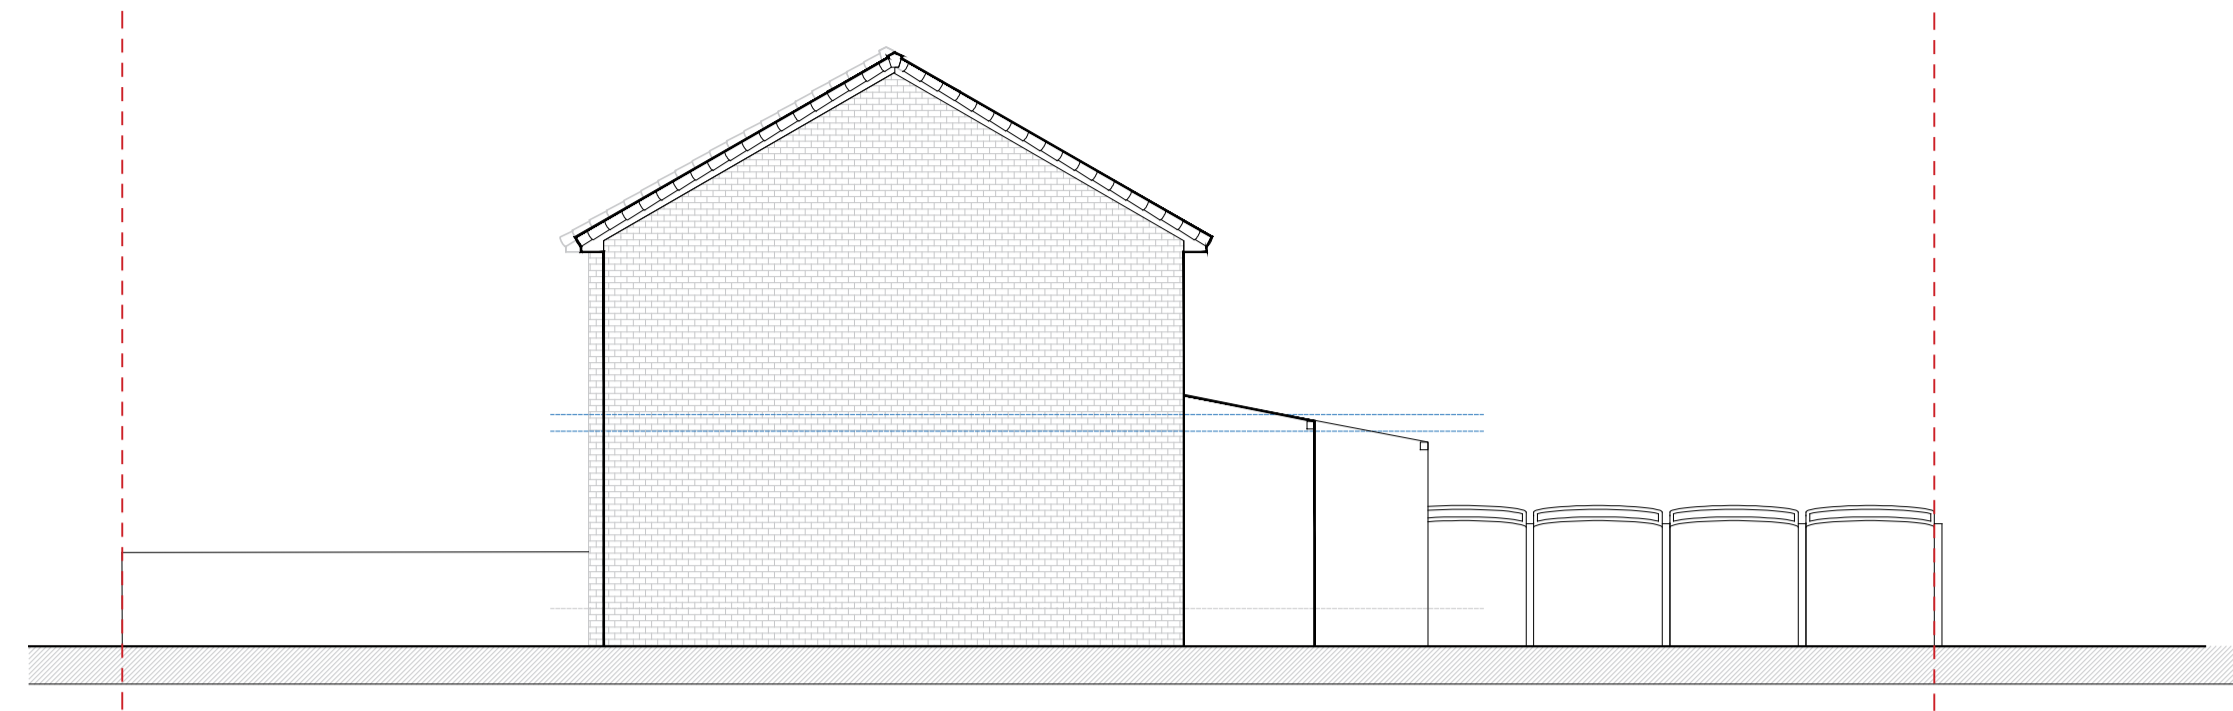

Proposed Side Elevation
Scale 1:100

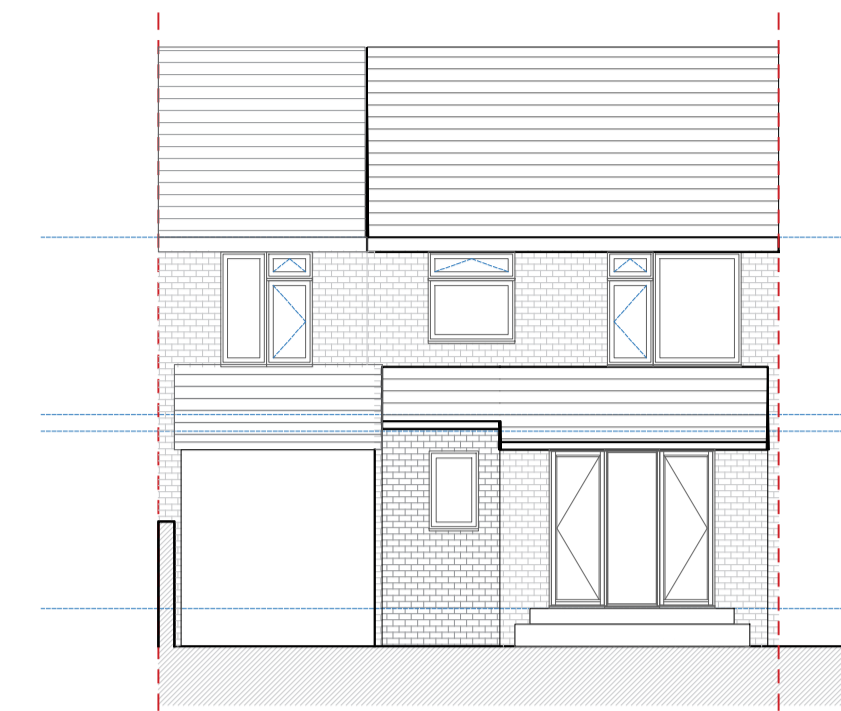


Proposed Rear Elevation
Scale 1:100




Location Plan
Scale 1:1250


BAPS DRAWING TERMS:
All measurements to be confirmed by the main contractor pre-commencement.
This drawing does not guarantee planning or building control approval.
This drawing should only be used for the purposes of which it has been expressly loaned to the client / applicant in support of the intended application.
It is the client / applicants responsibility to submit the appropriate documentation to the appropriate authorities before any start of construction on site.
This drawing is copyright of Barnsley Architects Plan Service and must not be copied, re-edited or re-distributed in any way without prior written consent.

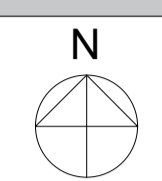


GENERAL:
Drawing Revisions & Notes:
Rev 00- Original Issue in support of the client / applicants planning application.

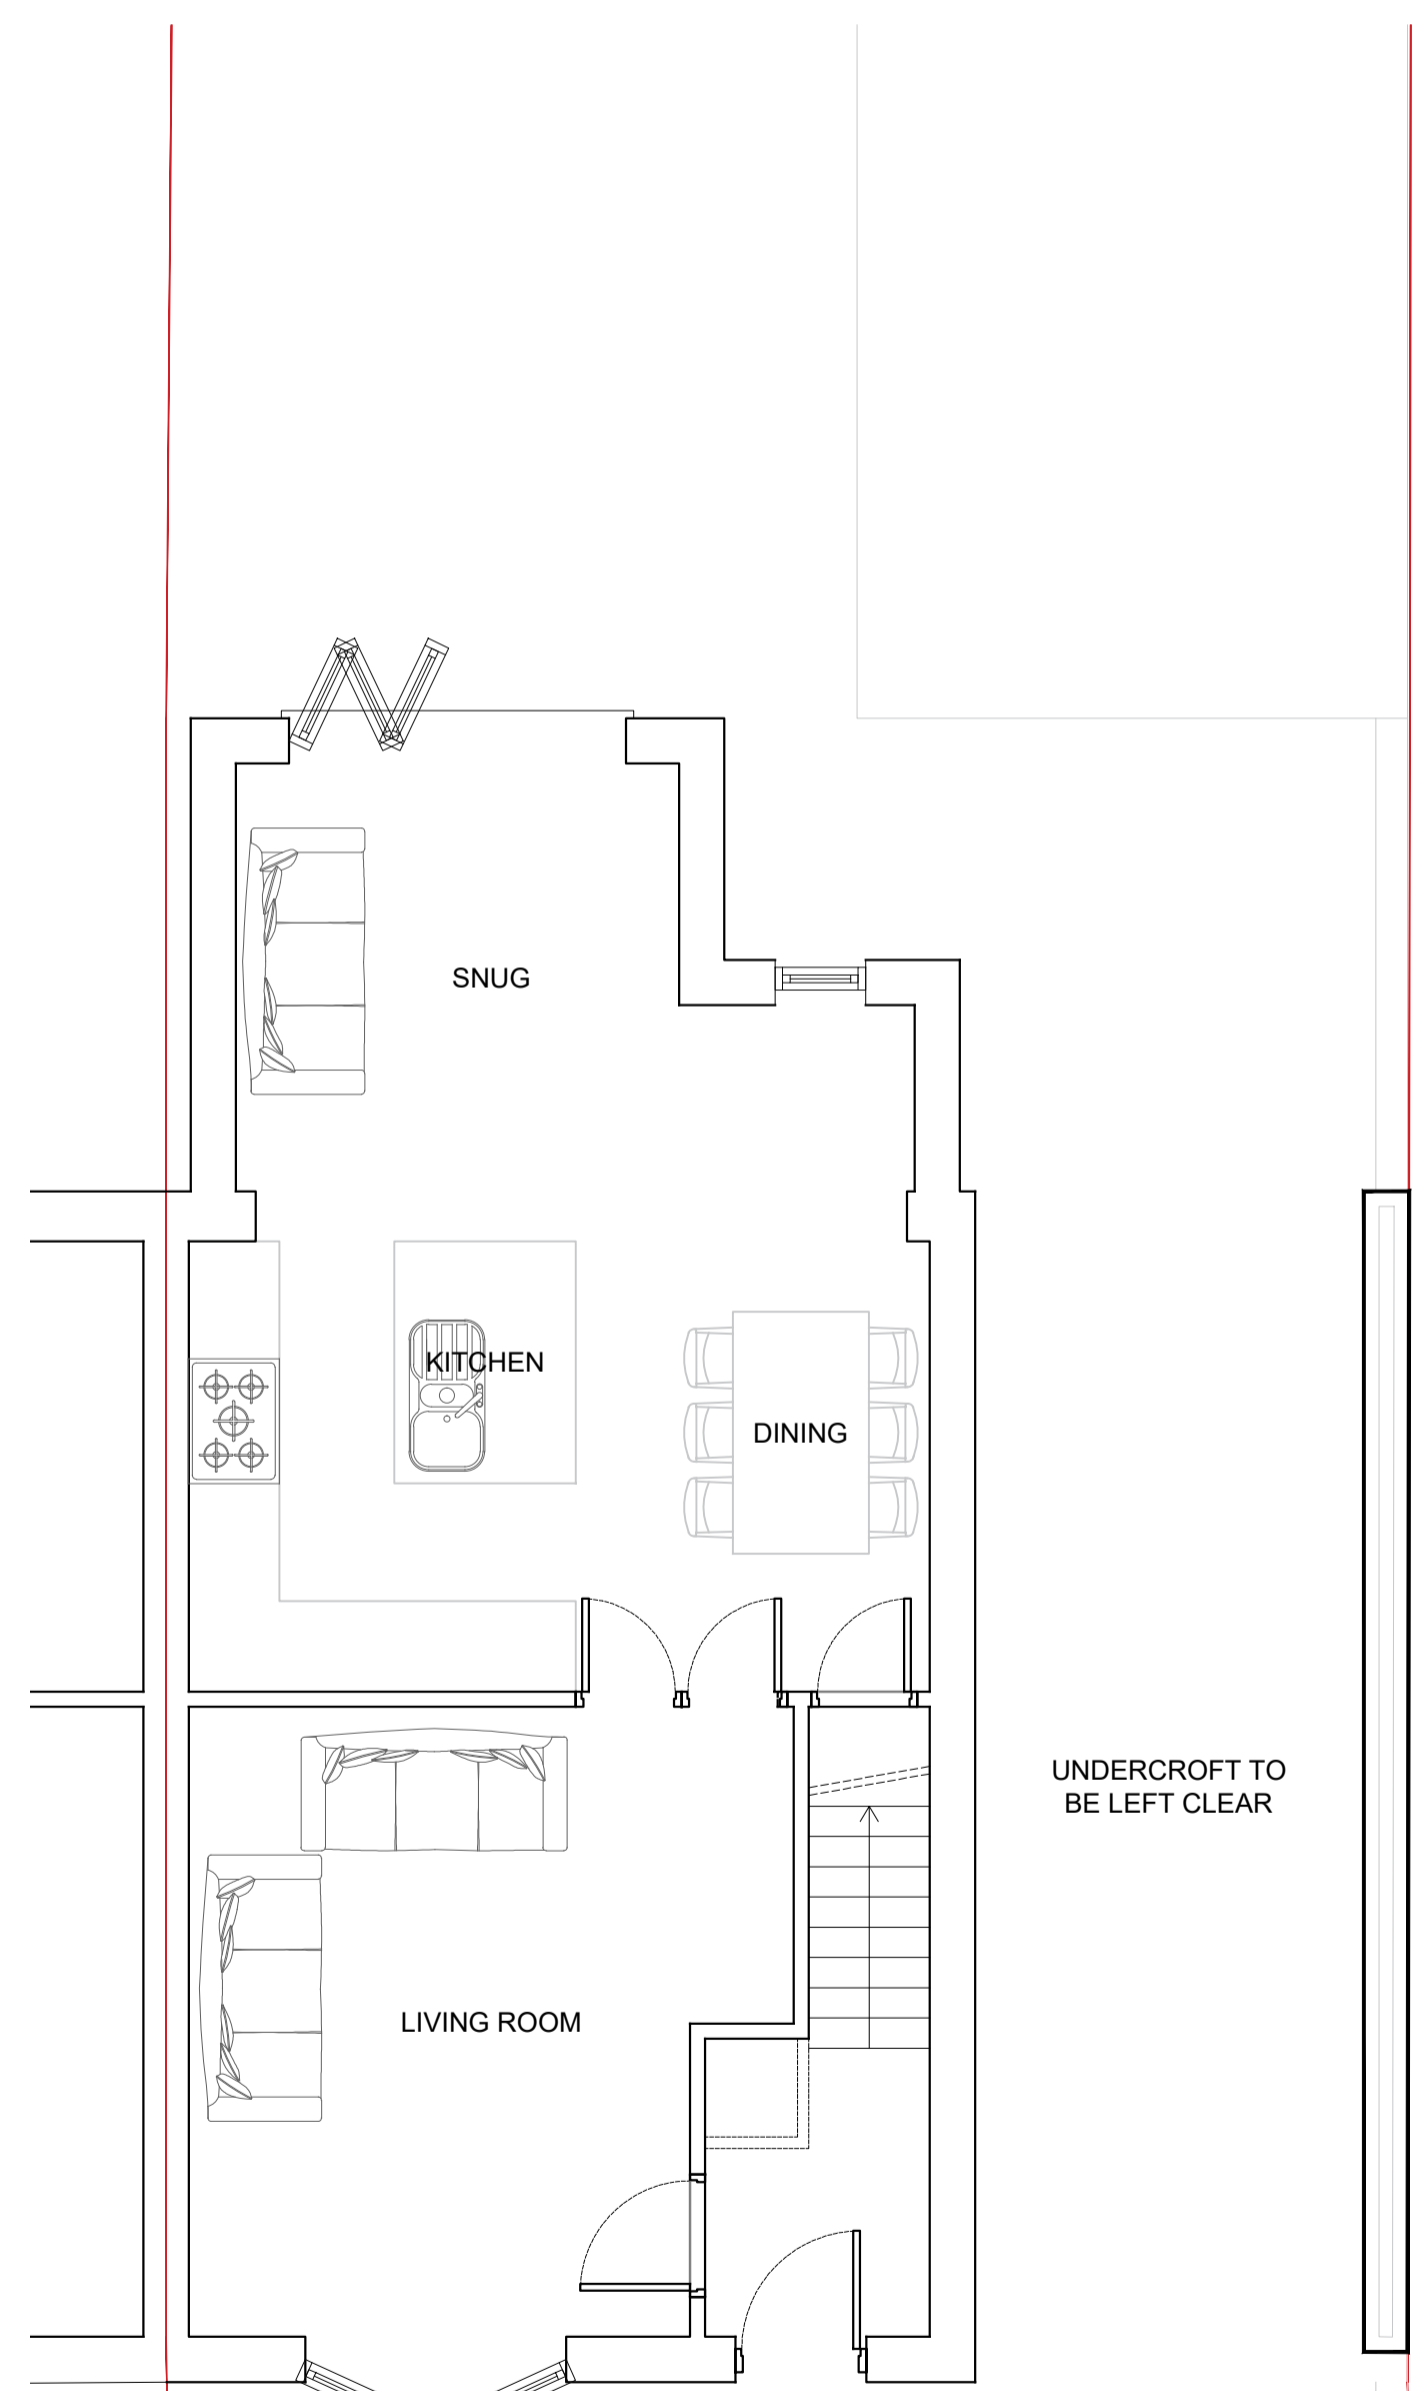

Proposed Ground Floor Plan
Scale 1:50

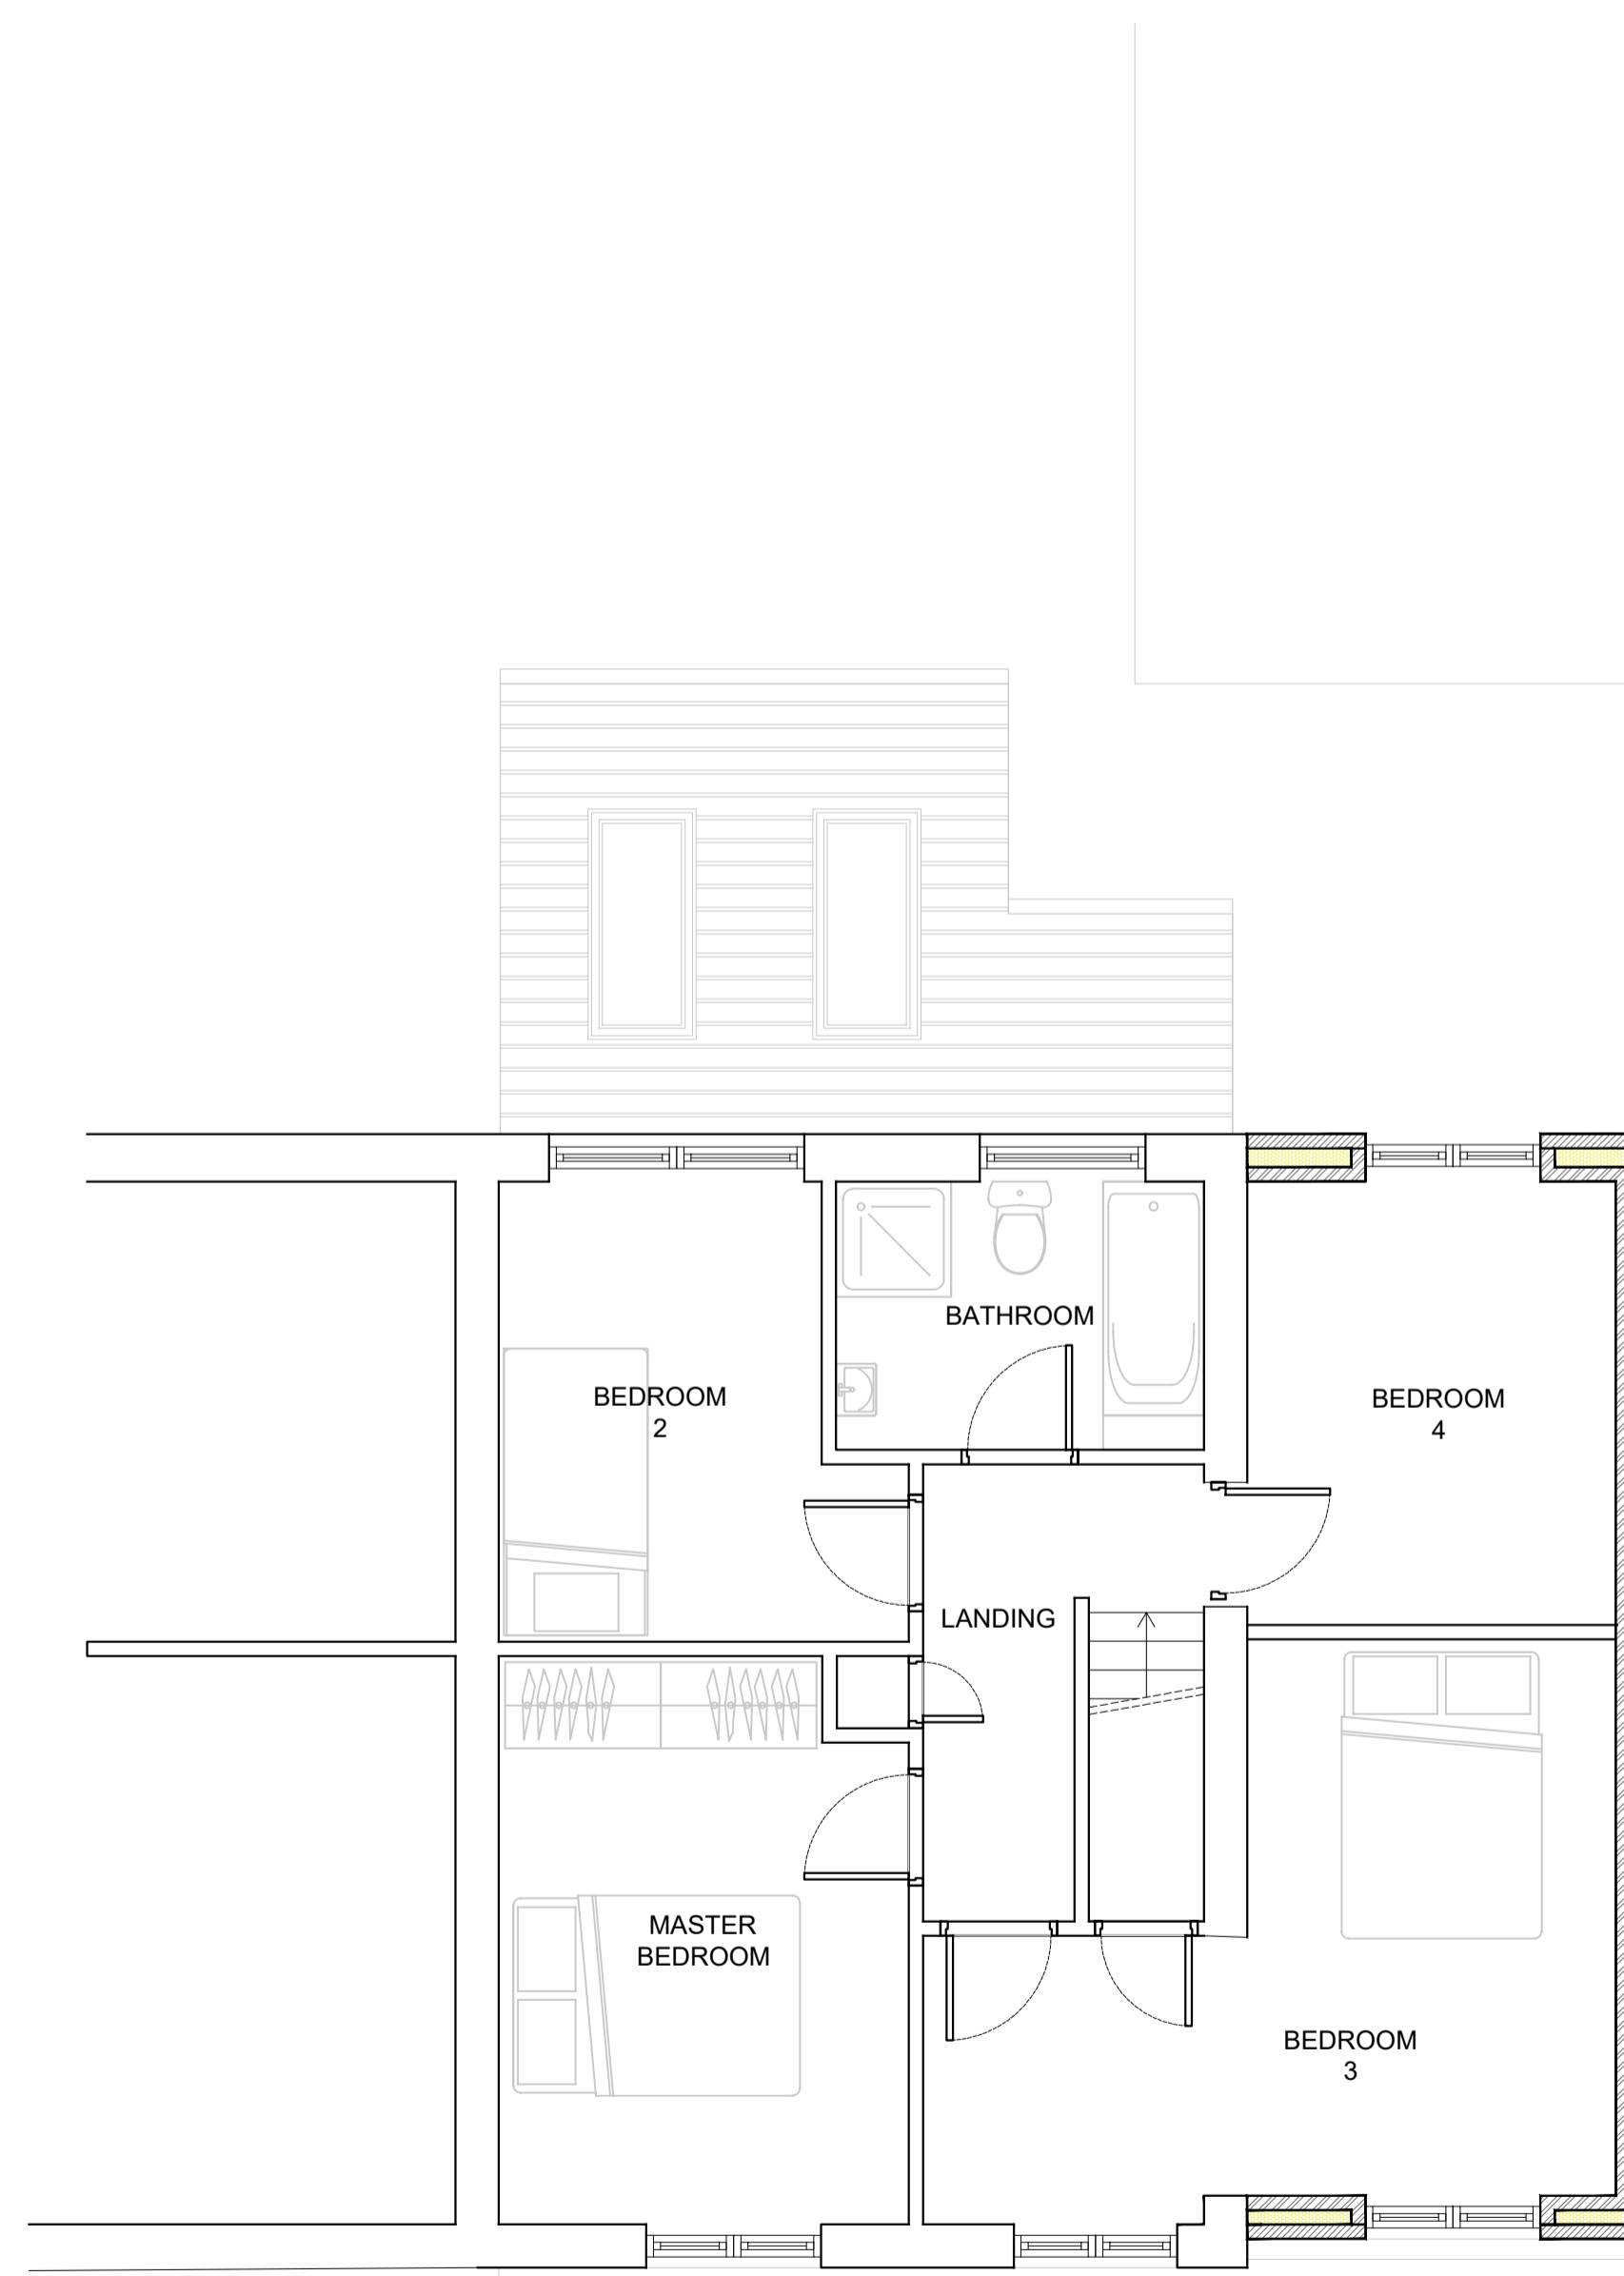

Proposed First Floor Plan
Scale 1:50

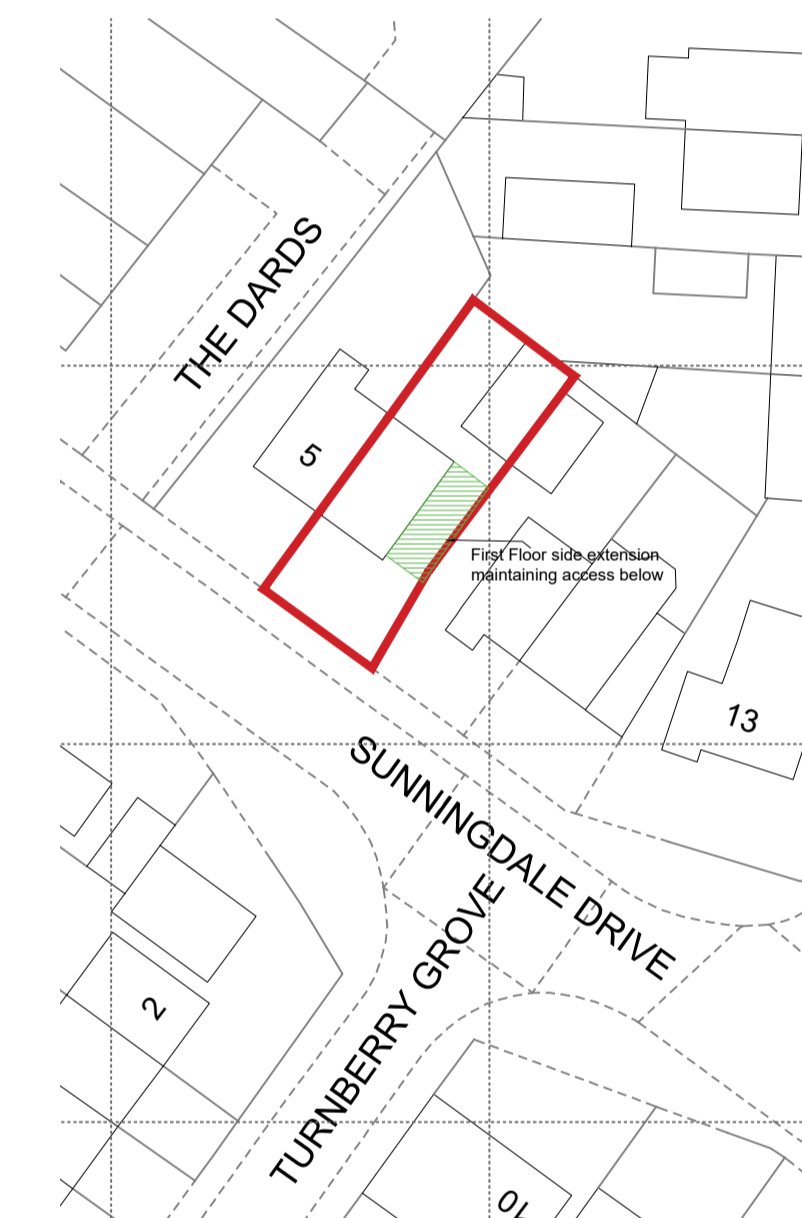

These drawings have been provided as part of THE DRAWINGS ONLY PACKAGE by Barnsley Architects Plan Service, a low cost effective solution for Planning & Building Control Applications.
www.BarnsleyArchitectsPlanService.com
Office@BarnsleyArchitectsPlanService.com
01226 491 777

PLANNING	
DATE:	21st June 2023
PROJECT TITLE:	Mr & Mrs Gunning 7 Sunningdale Drive Cudworth, BARNSELY S72 8ES
DRAWING TITLE:	02-Planning Combined Plans Proposed-Rev 01
DRAWING NUMBER:	BAPS-231101 -02
SCALE @ A1:	VARIES
DRAWN BY:	B.A.P.S Consultant 01