





PROPOSED FRONT ELEVATION
SCALE 1:100

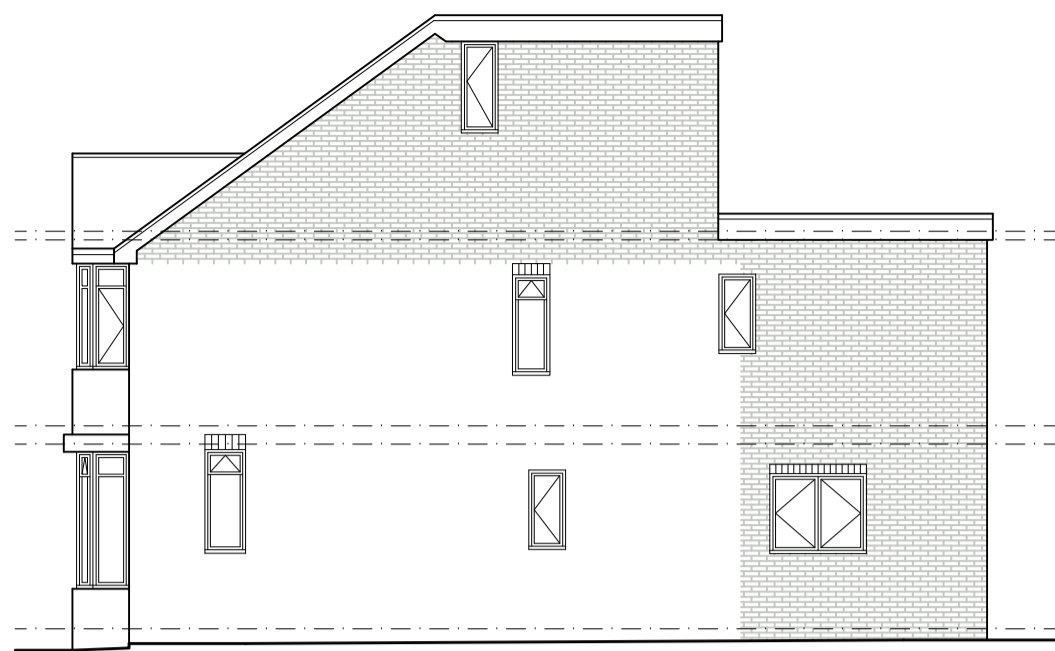

PROPOSED SIDE ELEVATION
SCALE 1:100




PROPOSED REAR ELEVATION
SCALE 1:100

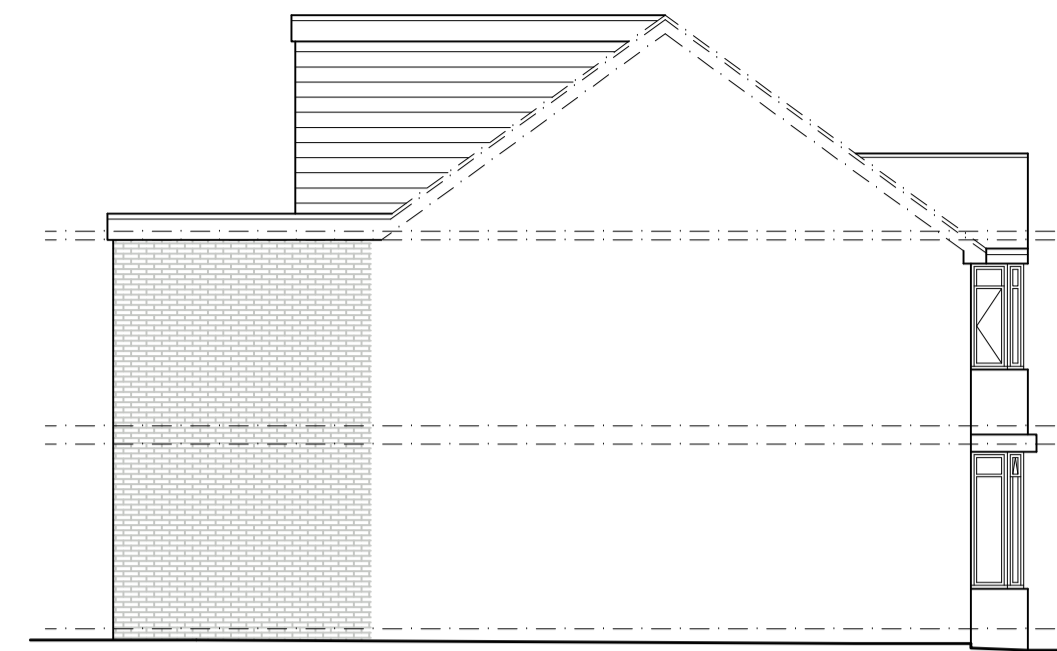

PROPOSED SIDE ELEVATION
SCALE 1:100




EXISTING FRONT ELEVATION
SCALE 1:100

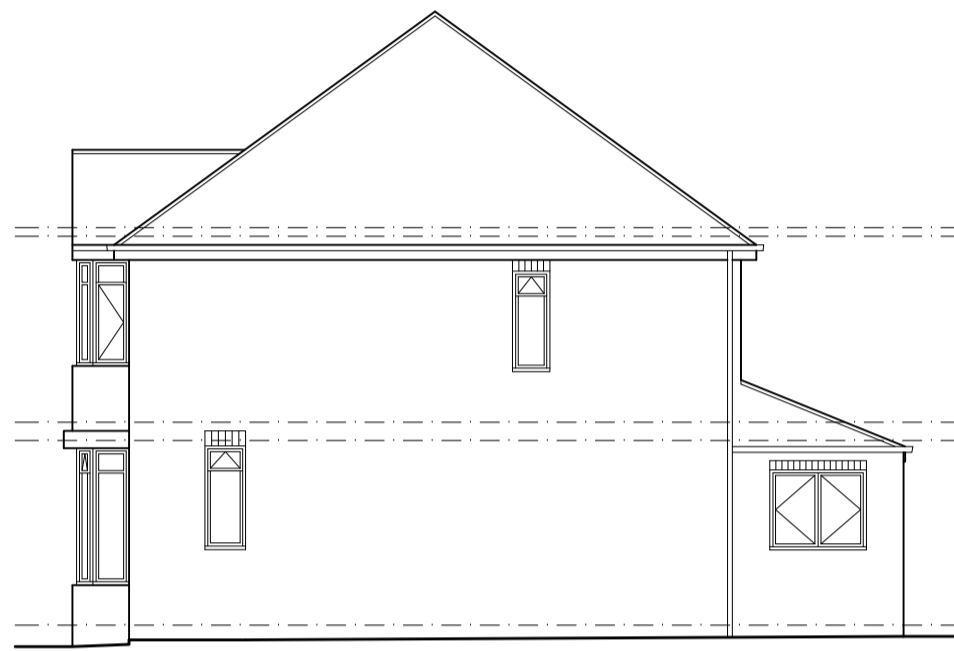


EXISTING SIDE ELEVATION
SCALE 1:100




EXISTING REAR ELEVATION
SCALE 1:100

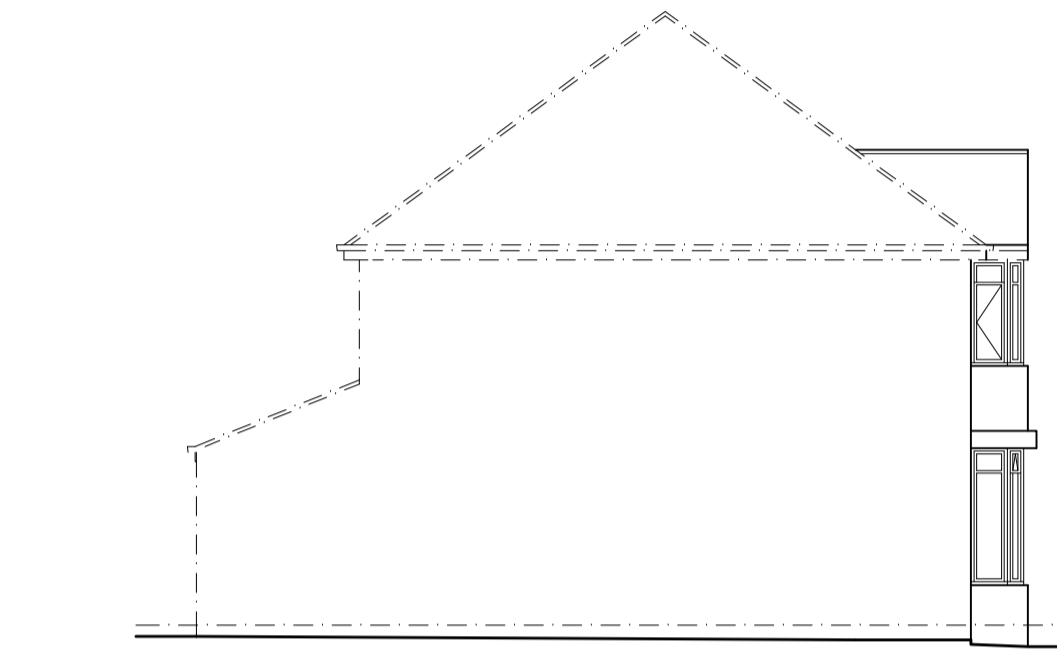


EXISTING SIDE ELEVATION
SCALE 1:100

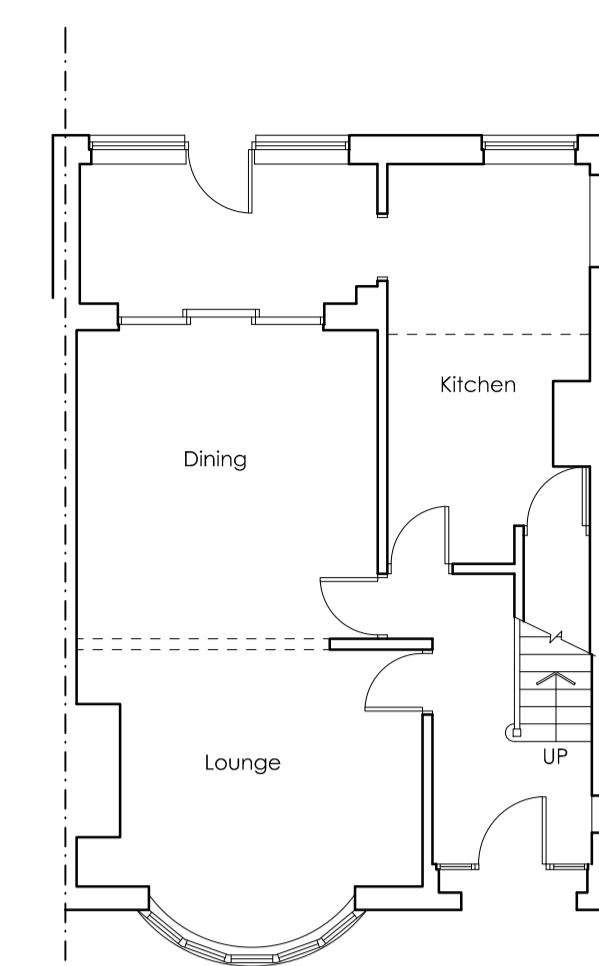


EXISTING GROUND FLOOR PLAN
SCALE 1:100

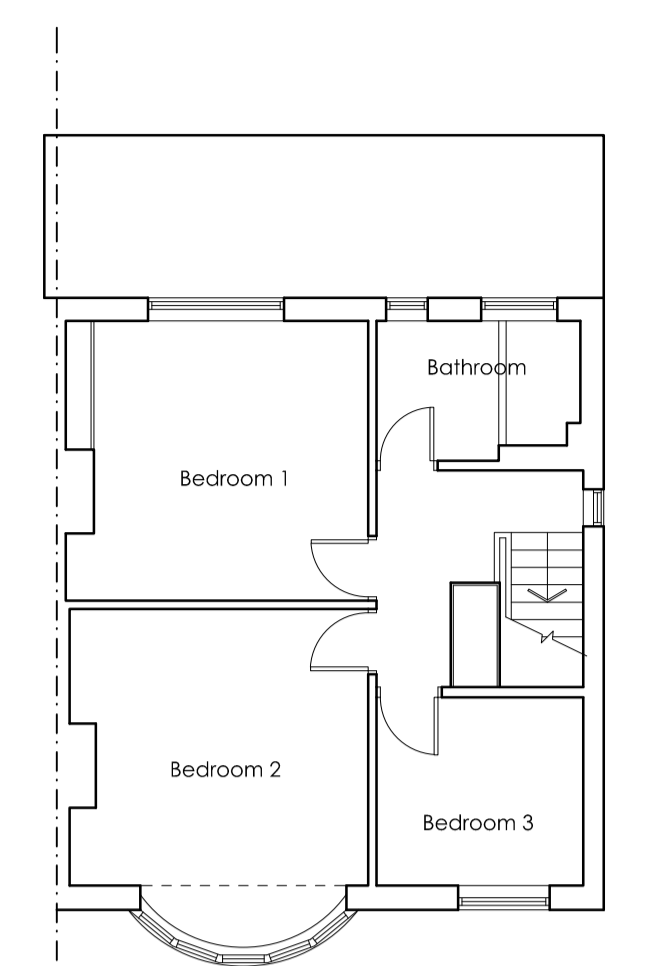


EXISTING FIRST FLOOR PLAN
SCALE 1:100

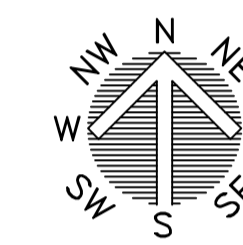


LOCATION PLAN
SCALE 1:1250

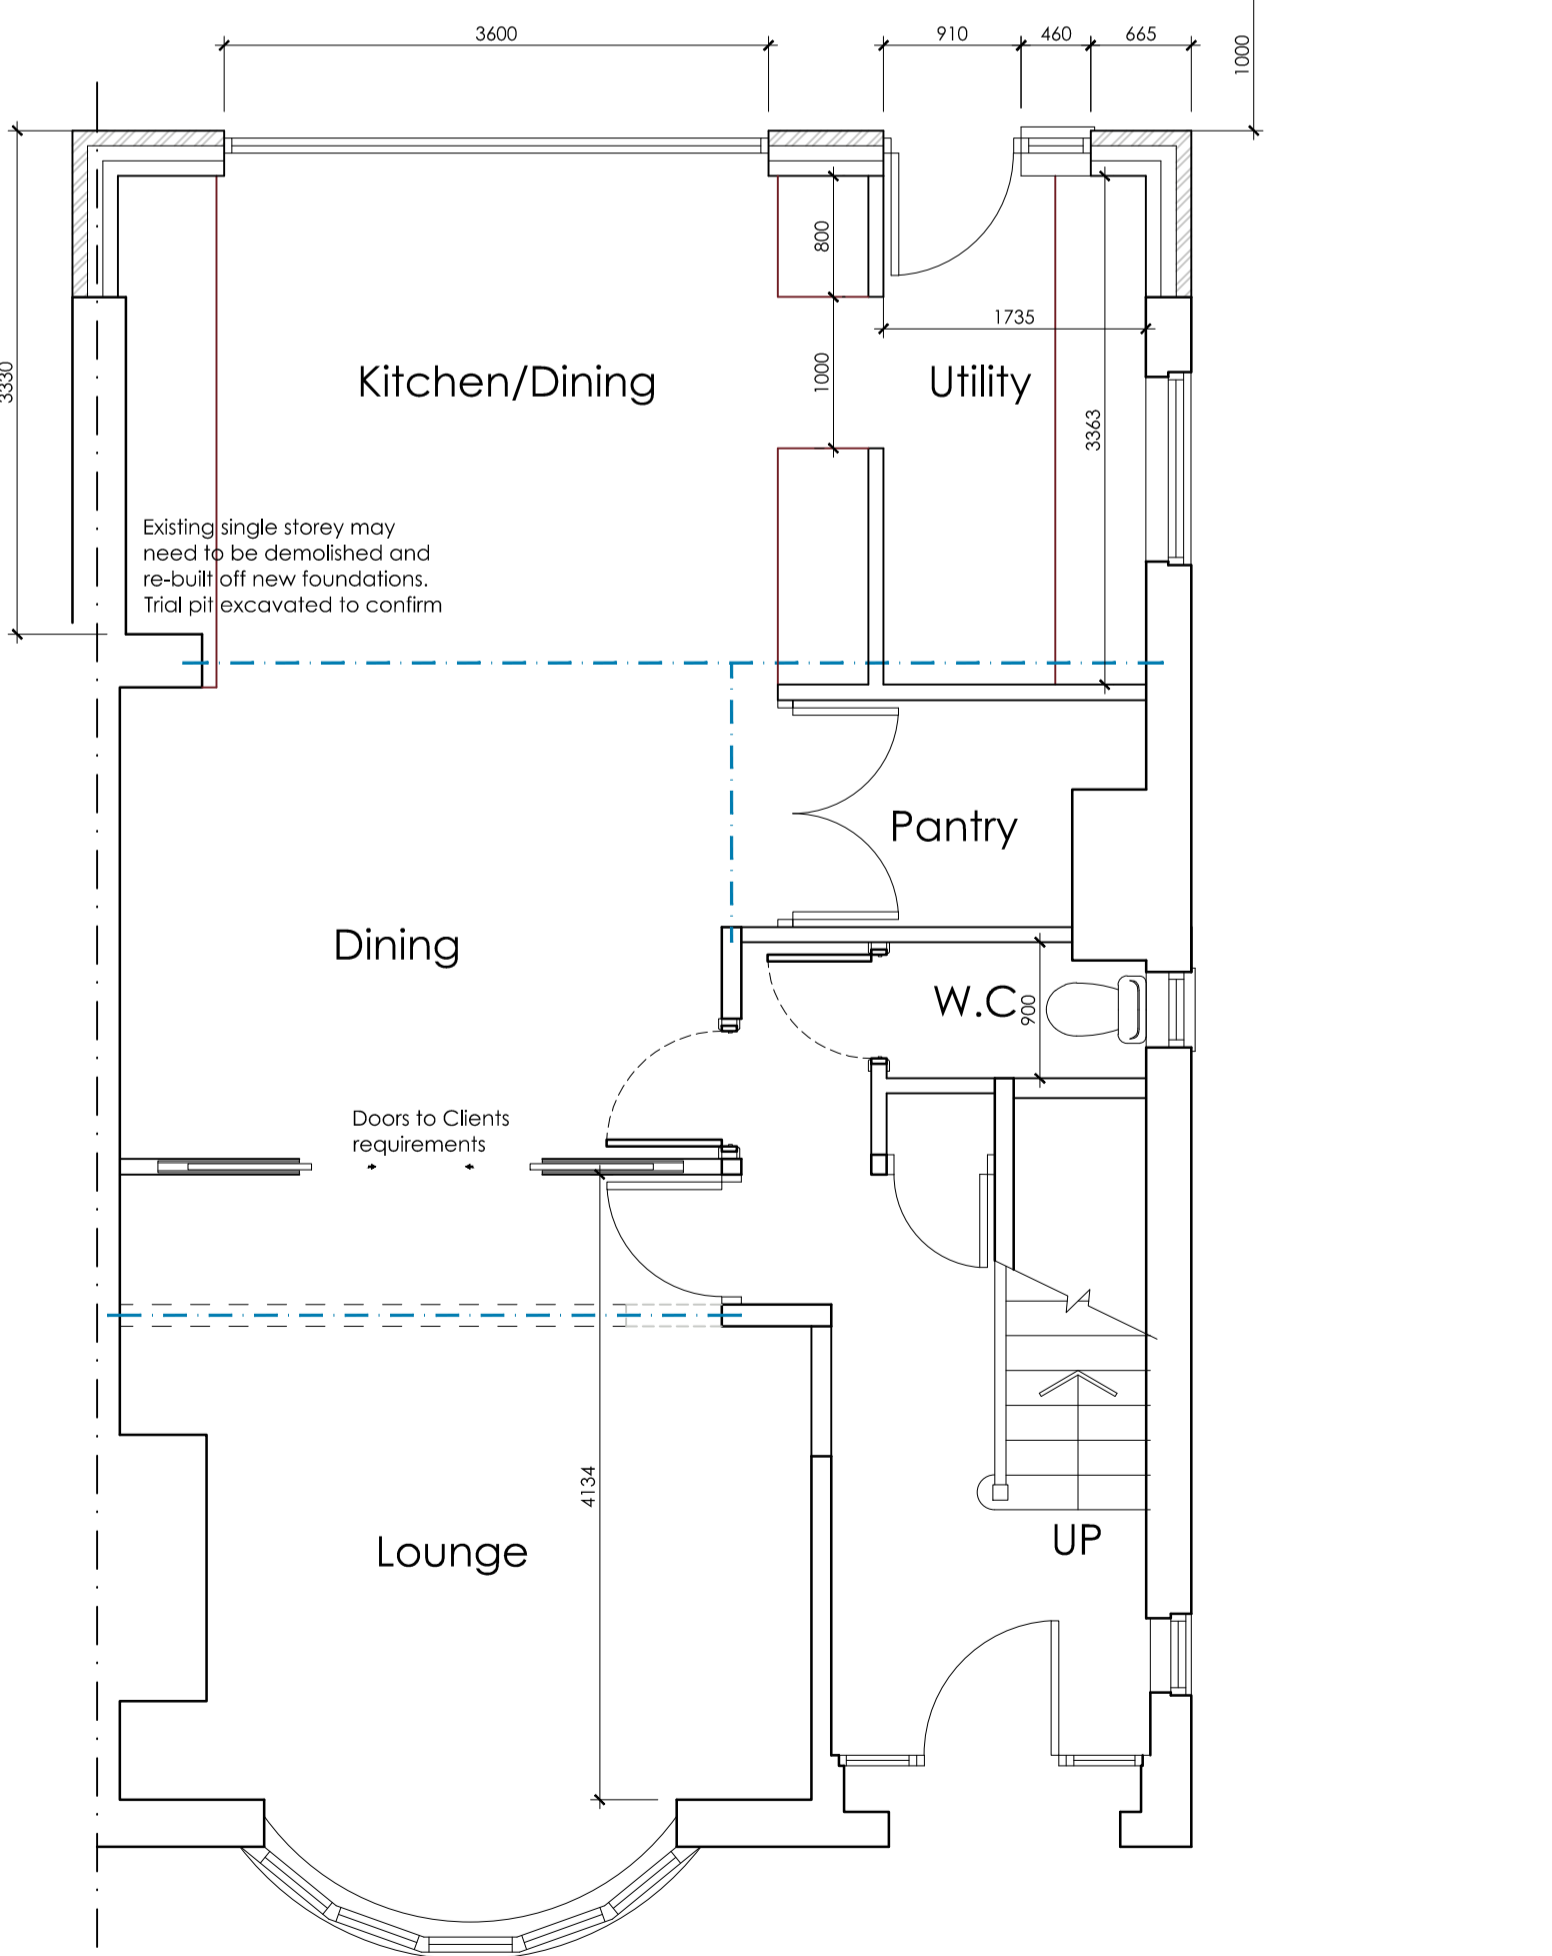


PROPOSED GROUND FLOOR PLAN
SCALE 1:50

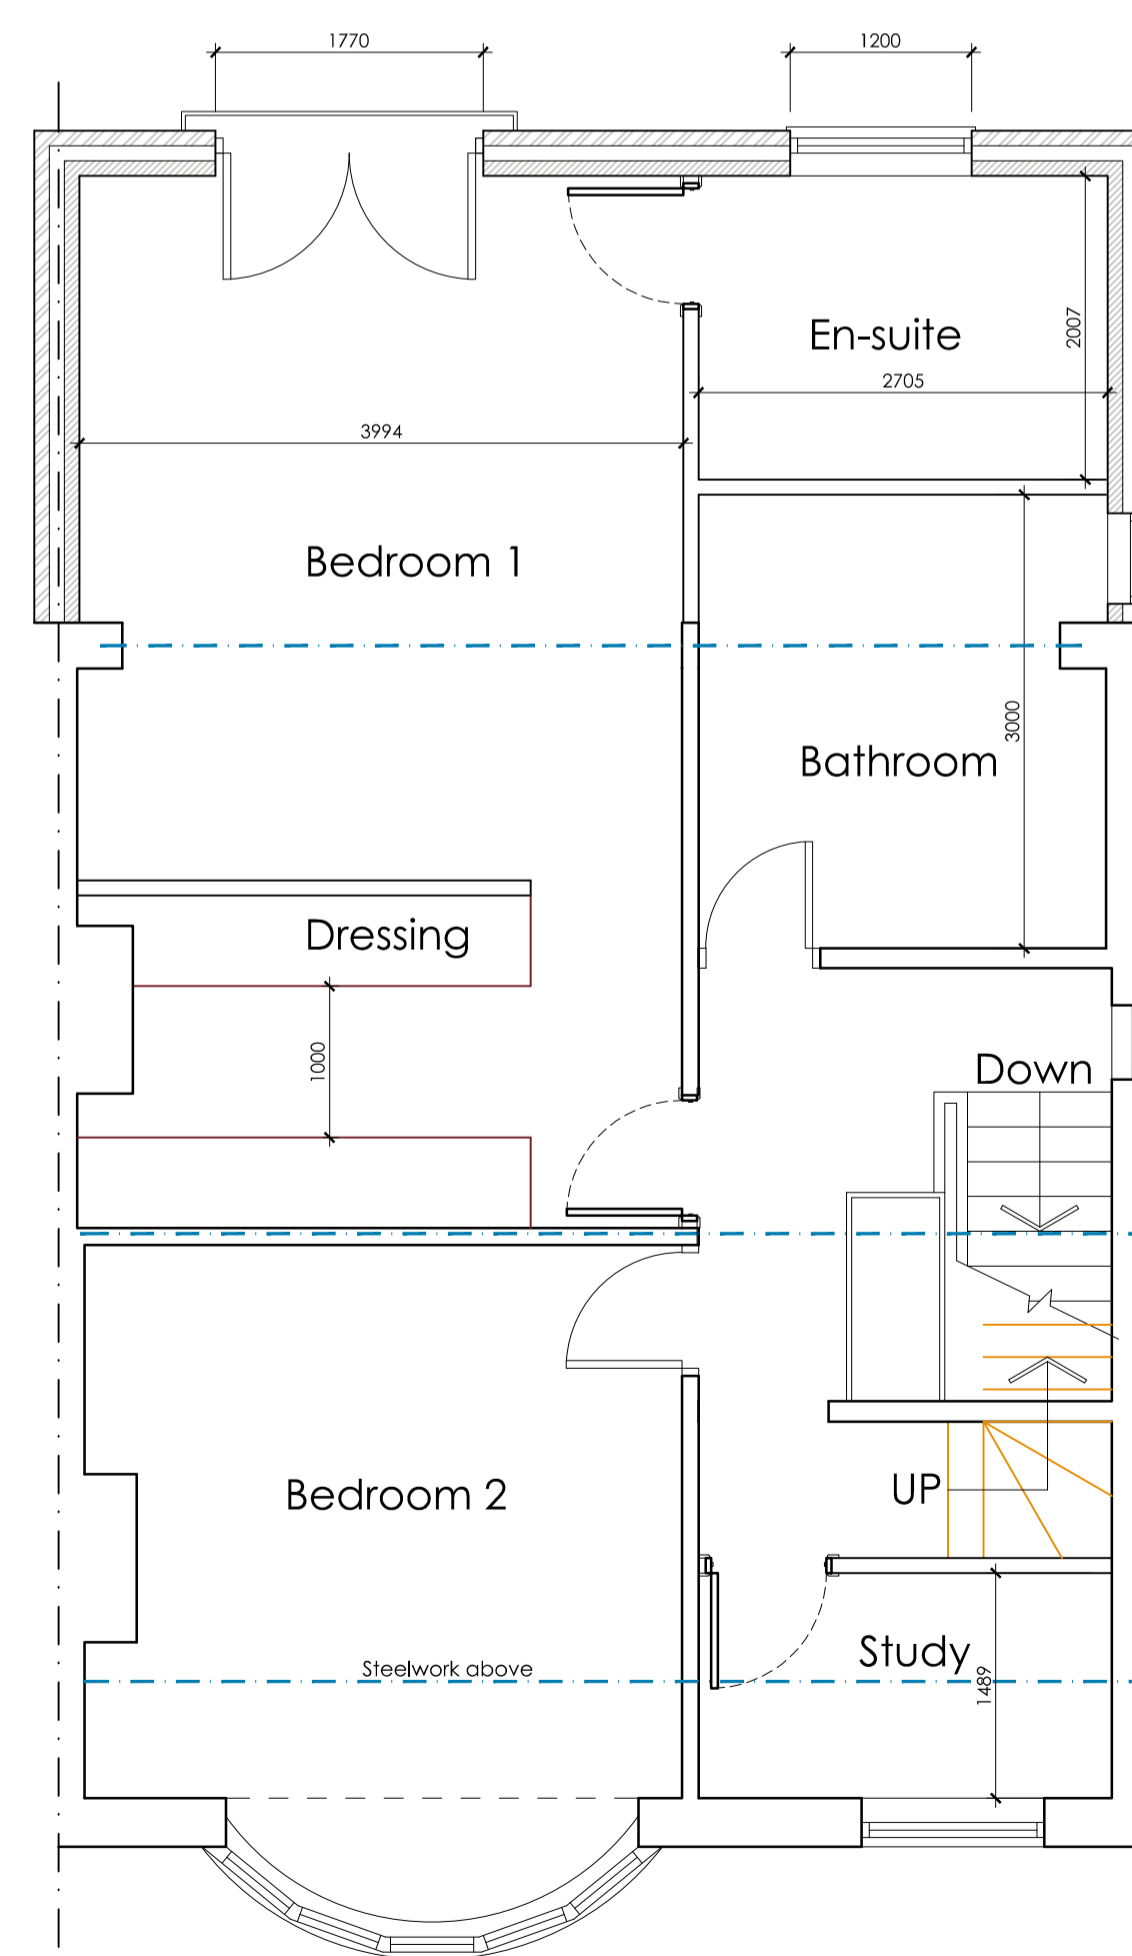

PROPOSED FIRST FLOOR PLAN
SCALE 1:50

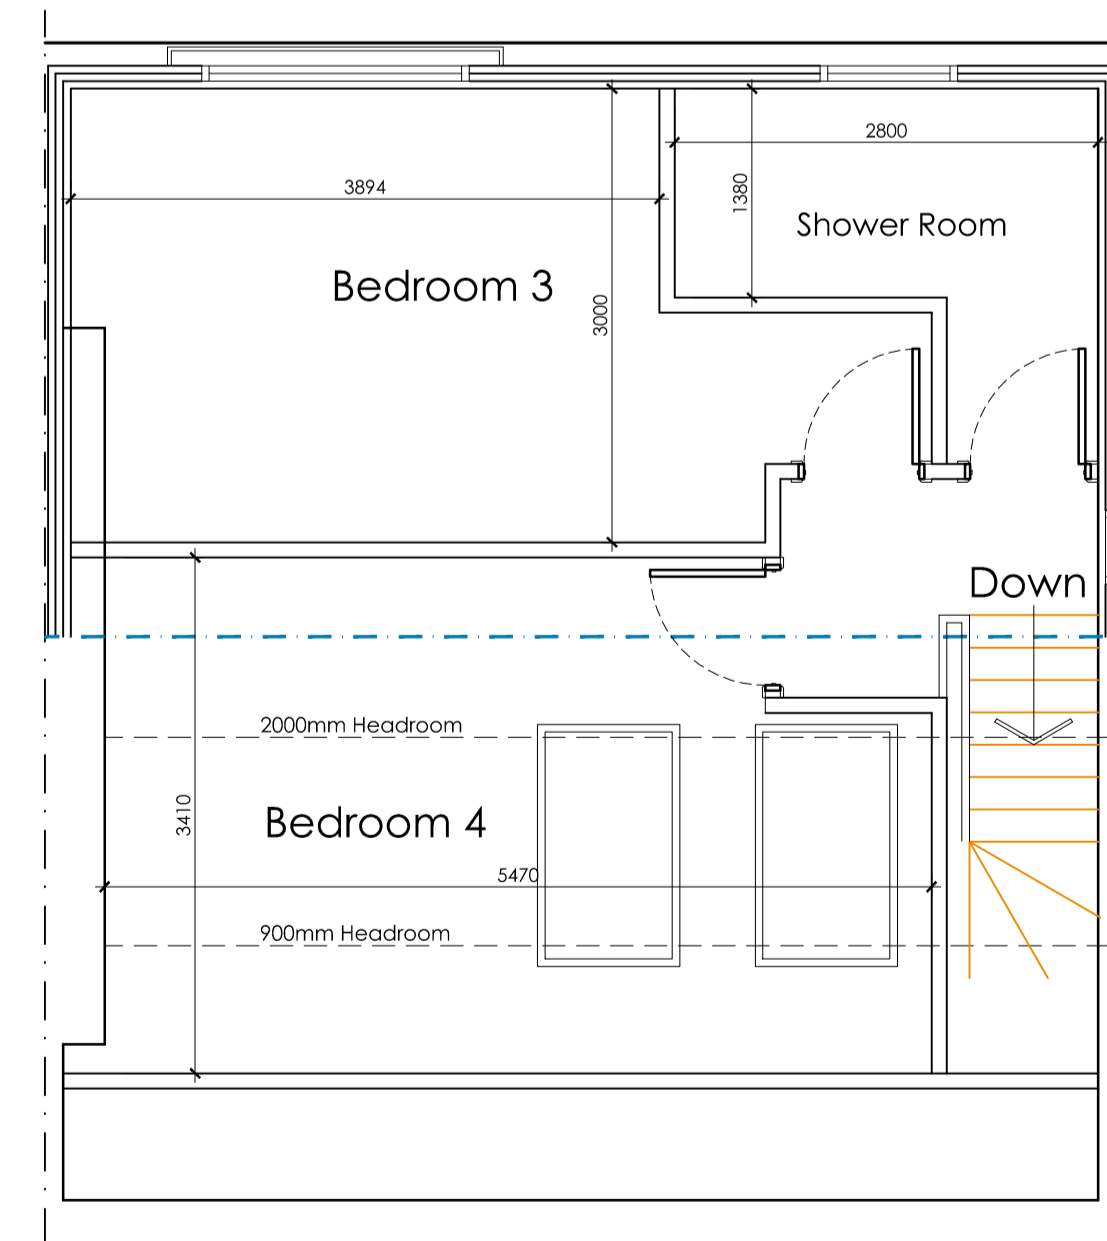

PROPOSED SECOND FLOOR PLAN
SCALE 1:50

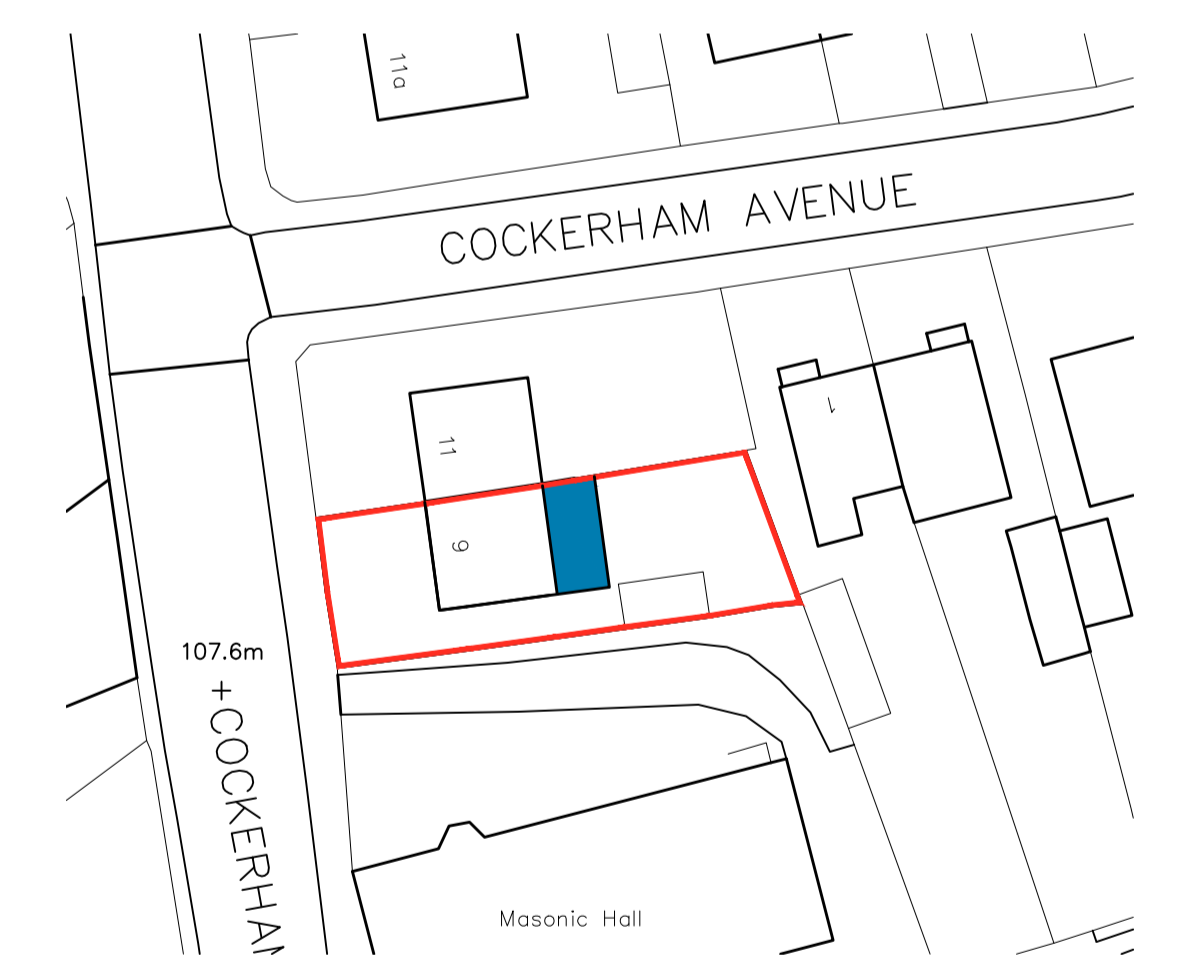

BLOCK PLAN
SCALE 1:500

| | | | | | |
|---|--|--|--|--|--|
| | | OFFICE ONE, 34 VICTORIA ROAD, BARNSELY, S70 2BU | | Phone: 01226 208482 Email: info@whiteaguspартnership.co.uk Web: www.whiteaguspартnership.co.uk | |
| ARCHITECTURAL SERVICES | | | | Client: MR & MRS HARLOW | |
| Project: PROPOSED EXTENSION AT 9 COCKERHAM LANE BARNSELY, S75 1AT | | | | Date: SEPT 2021 | |
| Drawing Title: PROPOSED PLANS AND ELEVATIONS | | | | Scale: 1:50 & 1:100 @ A1 | |
| Date: 10/11/2021 | | Suffix: A | | Description: REVISED TO CLIENTS REQUIREMENTS | |
| Date: 16/11/2021 | | Suffix: B | | Description: REVISED TO CLIENTS REQUIREMENTS | |
| Ref: 21-175 | | Dwg. No.: 01 | | Rev.: B | |