


This drawing is copyright and shall not be reproduced nor used for any other purpose without written permission. This drawing must be read in conjunction with all other related drawings and documentation. It is the contractors responsibility to ensure full compliance with the Building Regulations. Do not scale from this drawing, use figured dimensions only. It is the contractors responsibility to check and verify all dimensions on site. Any discrepancies to be reported immediately.  
IF IN DOUBT ASK.  
Materials not in conformity with relevant British or European Standards/Codes of practice or materials known to be deleterious to health & safety must not be used or specified on this project.

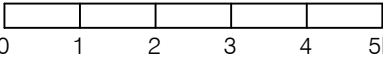

Scale Bar 1:100 @ A3




Proposed Side Elevation



Proposed Front Elevation



Proposed Rear Elevation

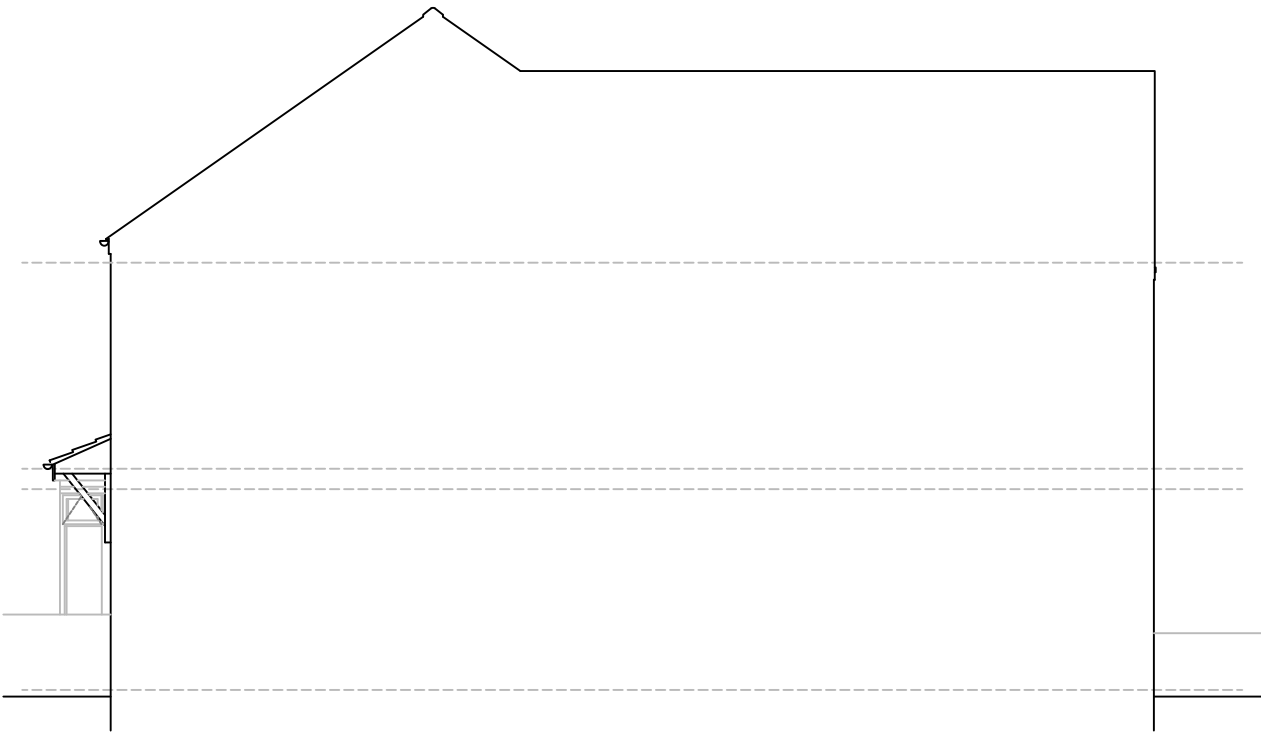

Side Elevation - viewed from neighbouring property unaltered

Revision

CLIENT  
**MS R HARRISON**  
**17 CHAPEL STREET**  
**BARNLEY S63 8HY**

PROJECT  
**PROPOSED**  
**SINGLE STOREY**  
**SIDE EXTENSION**

TITLE  
**PROPOSED**  
**ELEVATIONS**

SCALE 1:100 @ A3

DATE October 2023

DJP Architectural Design

Church Cottage,  
3 Thorpe Road,  
Harthill,  
Sheffield  
S26 7YF

Tel: (01909) 515390  
Mob: 07525 757244  
david@djparchitectural.co.uk

JOB NO.	DRAWING NUMBER	REV
23_34	PL_07	