


DO NOT SCALE FROM THIS DRAWING. ALL DIMENSIONS TO BE CHECKED ON SITE BY CONTRACTOR. REPORT ANY DISCREPANCIES TO DRAWING AUTHOR AND PROPERTY SERVICES TEAM. DRAWING OR CONTENTS SHOULD NOT BE DUPLICATED WITHOUT PRIOR CONSENT.

DRAWING TO BE READ IN CONJUNCTION WITH ALL OTHER PROJECT DOCUMENTS INCLUDING BUT NOT LIMITED TO DRAWINGS, SPECIFICATIONS, SCHEDULES




NOTES

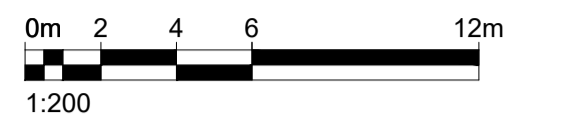

Existing Unit Areas			
	Unit A	Unit B	Unit C
Gross Internal Area (m ²)	70.9	686.6	653.8
Net Trading Area (m ²)	69.7	685.7	648.8

01 Existing Ground Floor Plan
1:200

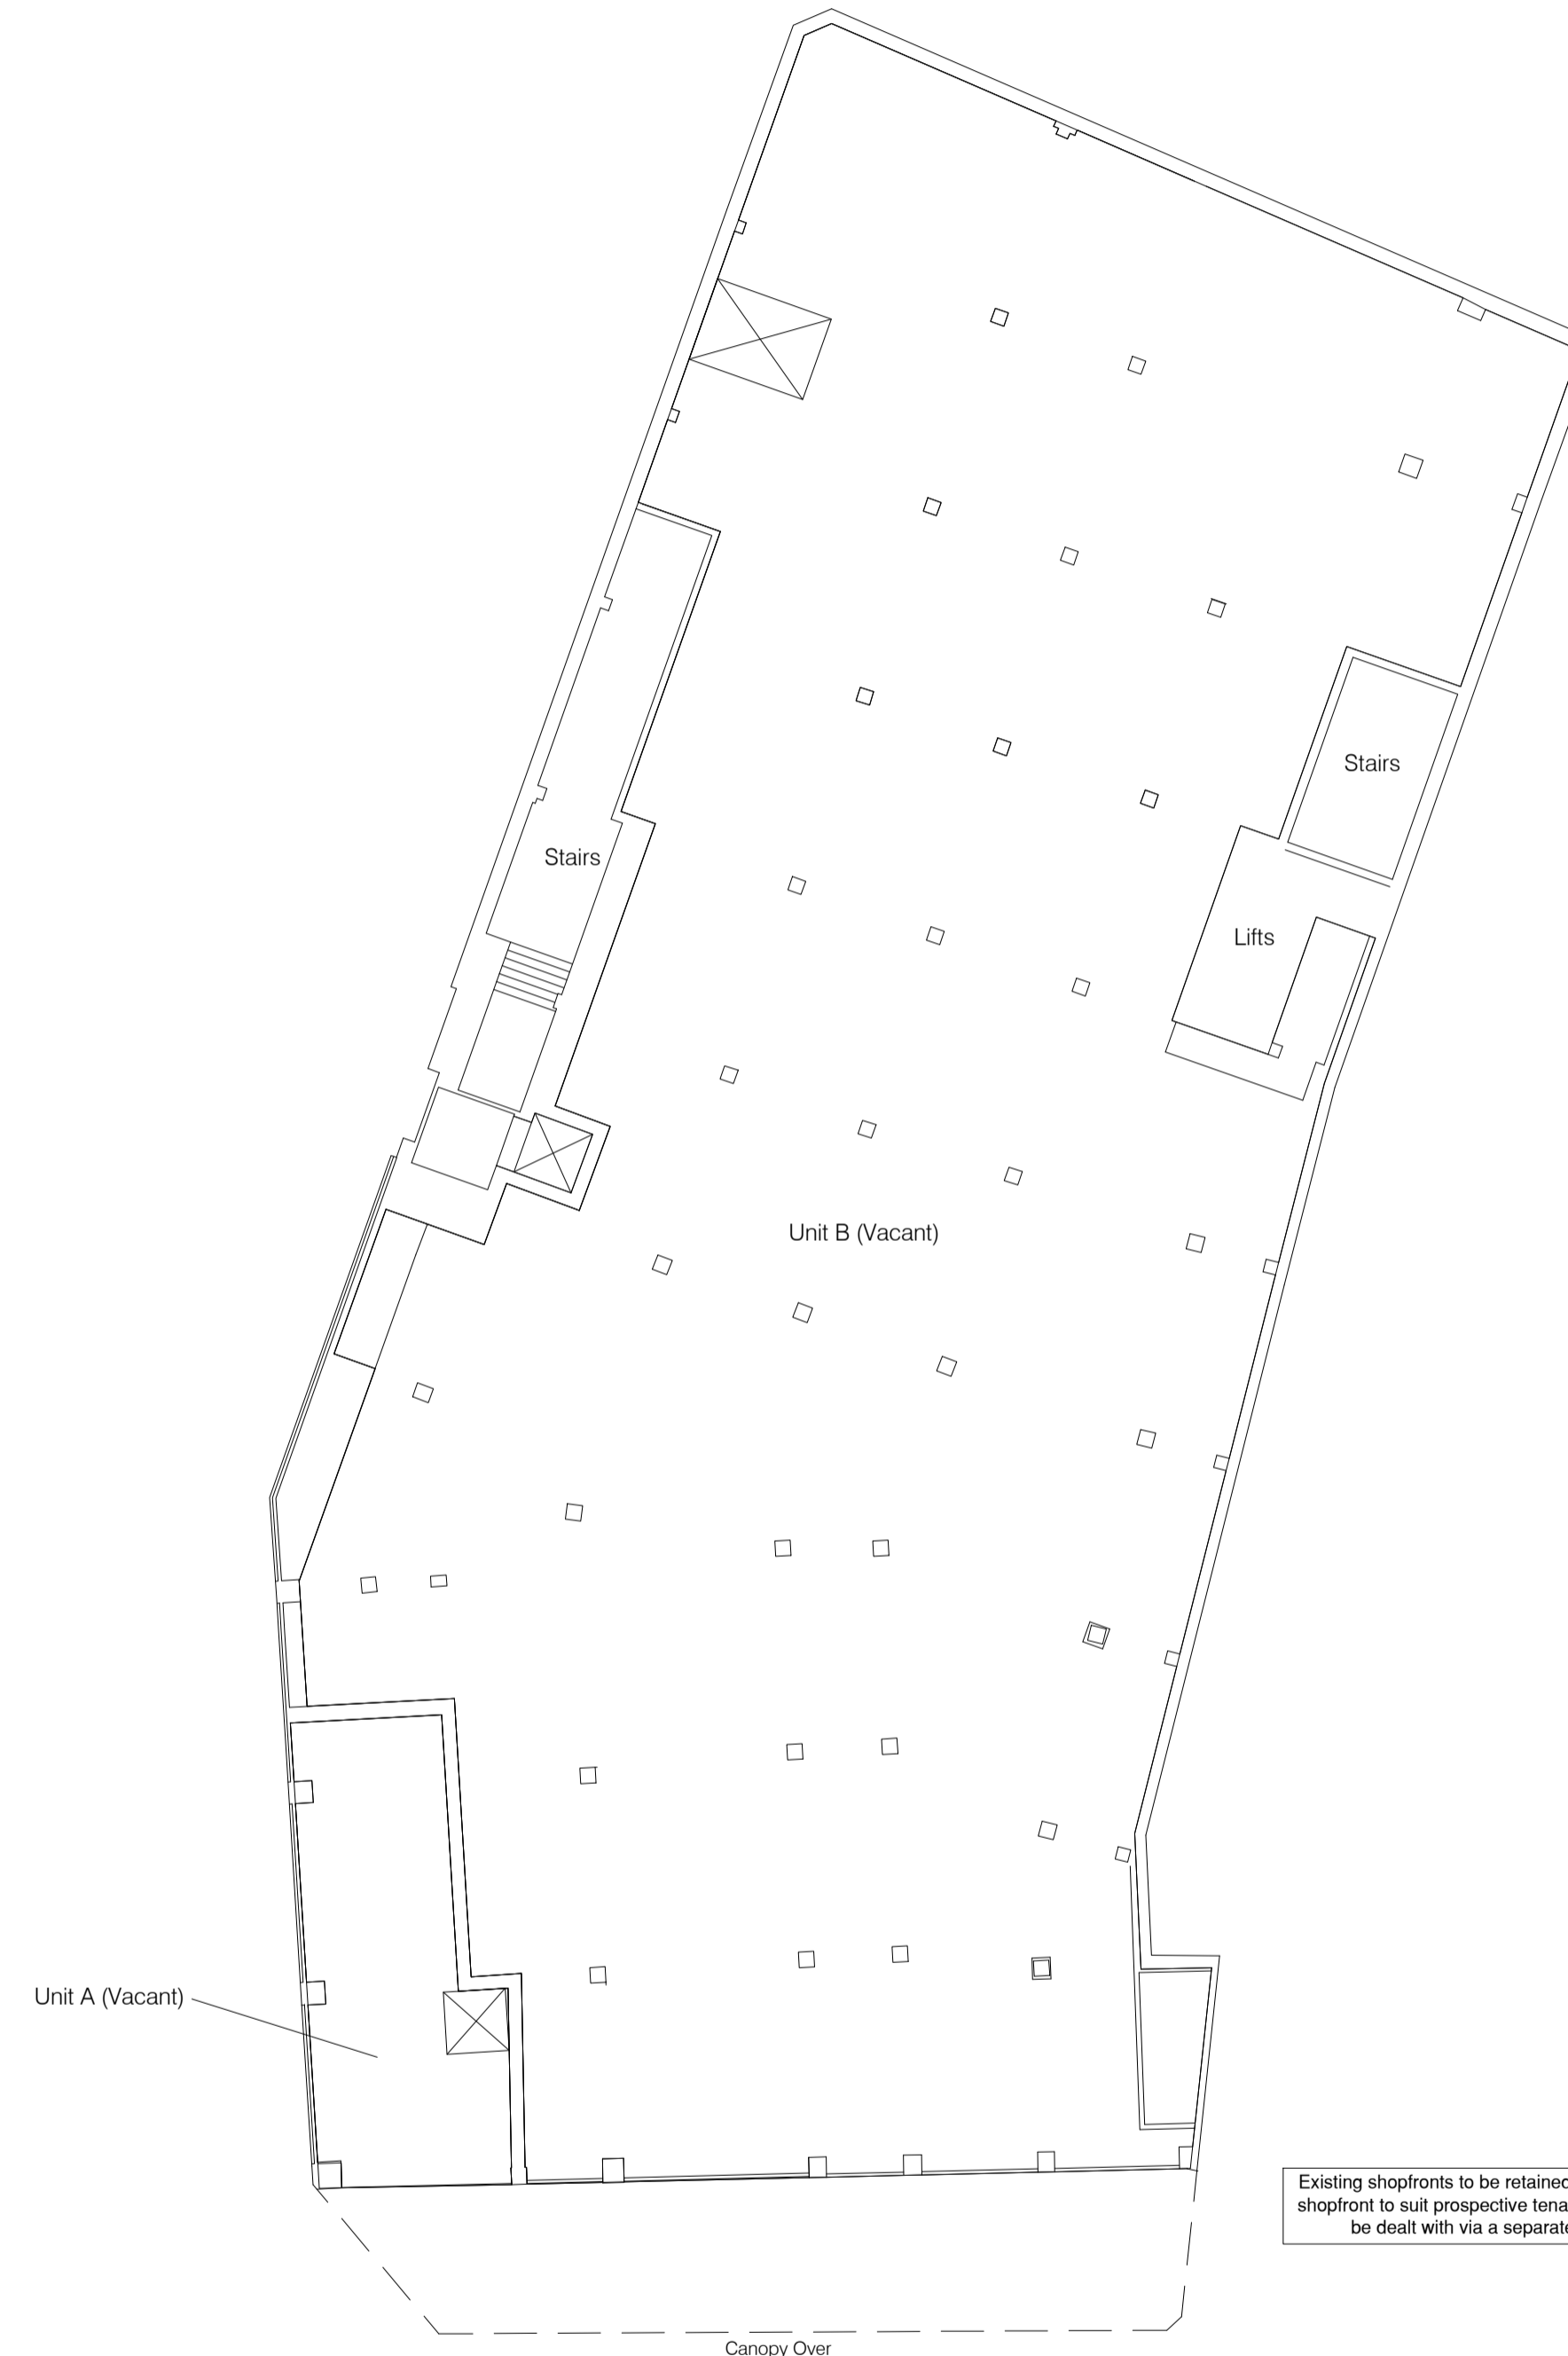

Proposed Unit Areas		
	Unit A	Unit B
Gross Internal Area (m ²)	70.9	1371.0
Net Trading Area (m ²)	69.7	1361.3

02 Proposed Ground Floor Plan
1:200

P2	Schedule of areas added.	09/01/25	BST
P1	First Issue	07/01/25	BST
Rev	Notes	Date	Issued By



SERVICE
Property Services

PROJECT
24-32 Cheapside
Unit Amalgamation Works

TITLE
Existing and Proposed Plans

PROJECT REF	DRAWING REFERENCE	REV
	002	P2
SCALE	DISCIPLINE	SHEET SIZE
1:200	ARCHITECTURE	A1
PURPOSE OF ISSUE	PLANNING APPROVAL	Drawn: BST Checked: XX