



WEST ELEVATION 1:100

SOUTH ELEVATION 1:100

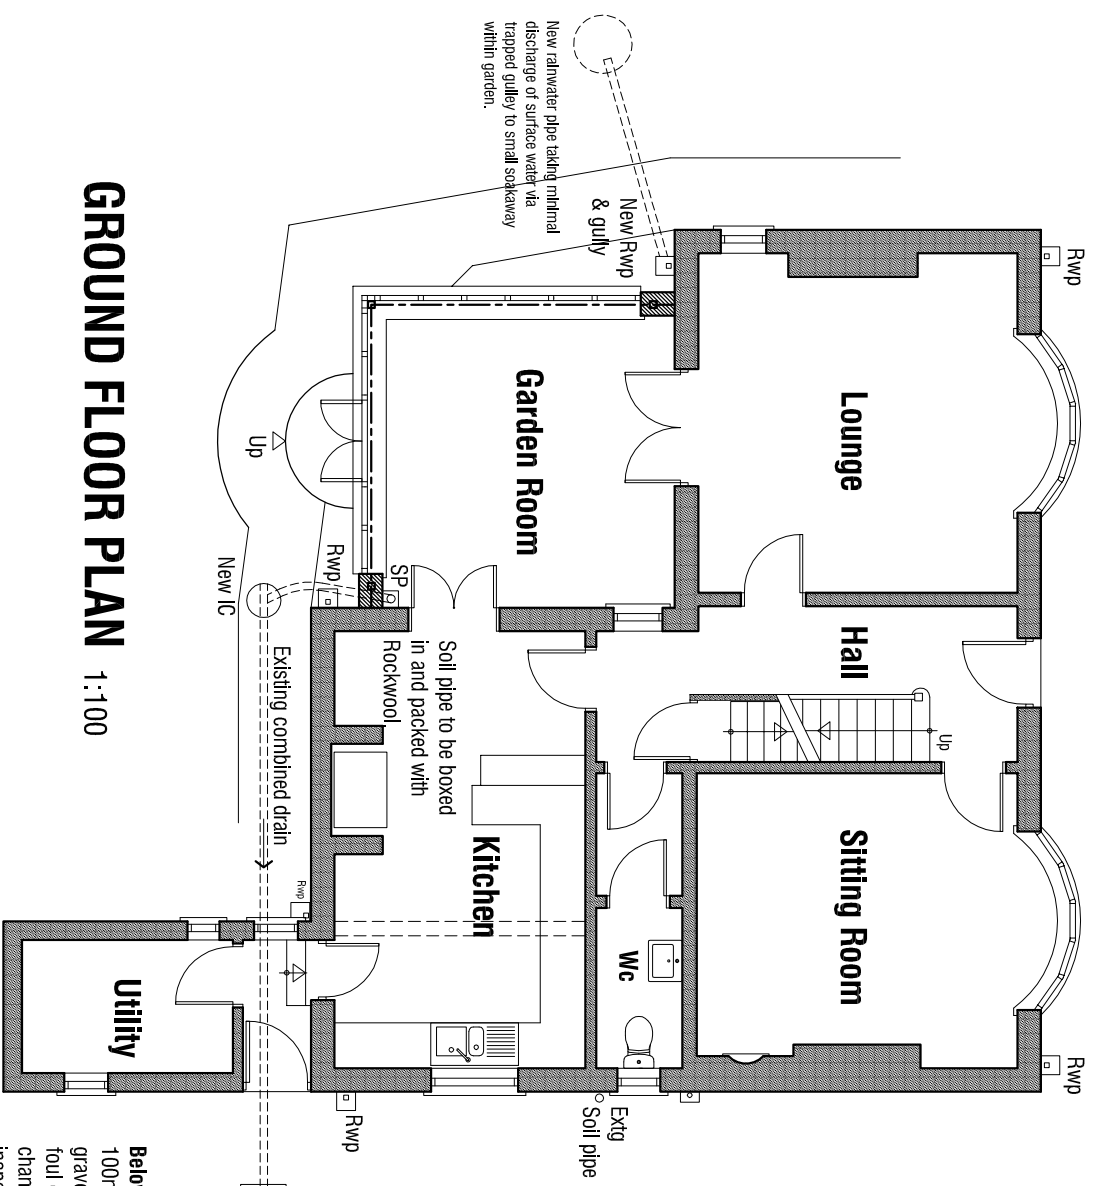

GROUND FLOOR PLAN 1:100

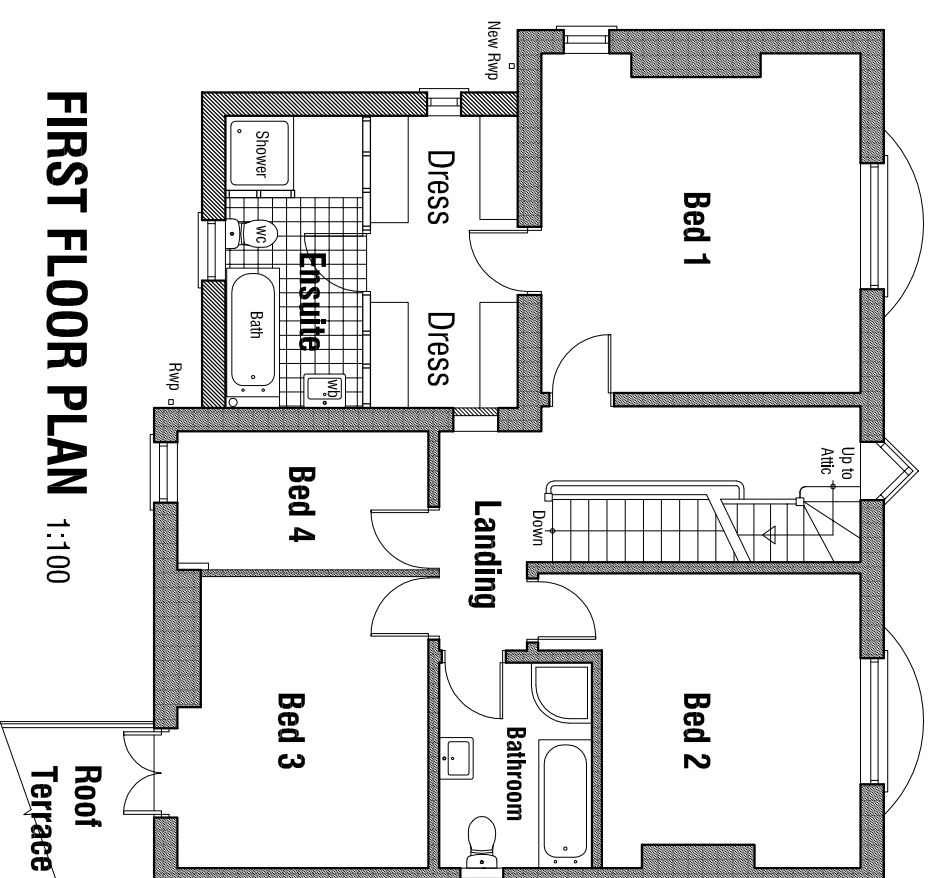

FIRST FLOOR PLAN 1:100

Below Ground Drainage:-
 100mm dia below ground drain bed and surround in pea gravel to a minimum fall of 1 in 40 and connecting to existing foul drainage system with new 450mm dia plastic inspection chamber max 1.1. deep. final details to be subject to inspection of existing drains on site and approval of LA Building Inspector.

PLANS & ELEVATIONS

mboothdesign

architectural design and building consultants

11 Crowden Walk Barnsley
 S75 2LU
 T: 01226 286256
 M: 07881898300
 E: mboothdesign@btconnect.com

Scale 1:100 @A3 Drawn MJB

Date FEB 2012 Ref. 11.52

Dwg No. P2 Rev.

0cm 2cm 4cm 6cm

Copyright mboothdesign. All dimensions in millimeters unless otherwise stated. Dimensions for setting out in existing buildings are to be checked and verified on site to be checked on site.

**THE HAWTHORNES
 GREEN ROAD DODDWORTH
 BARNSELEY**

PROPOSALS