




SIDE ELEVATION as existing

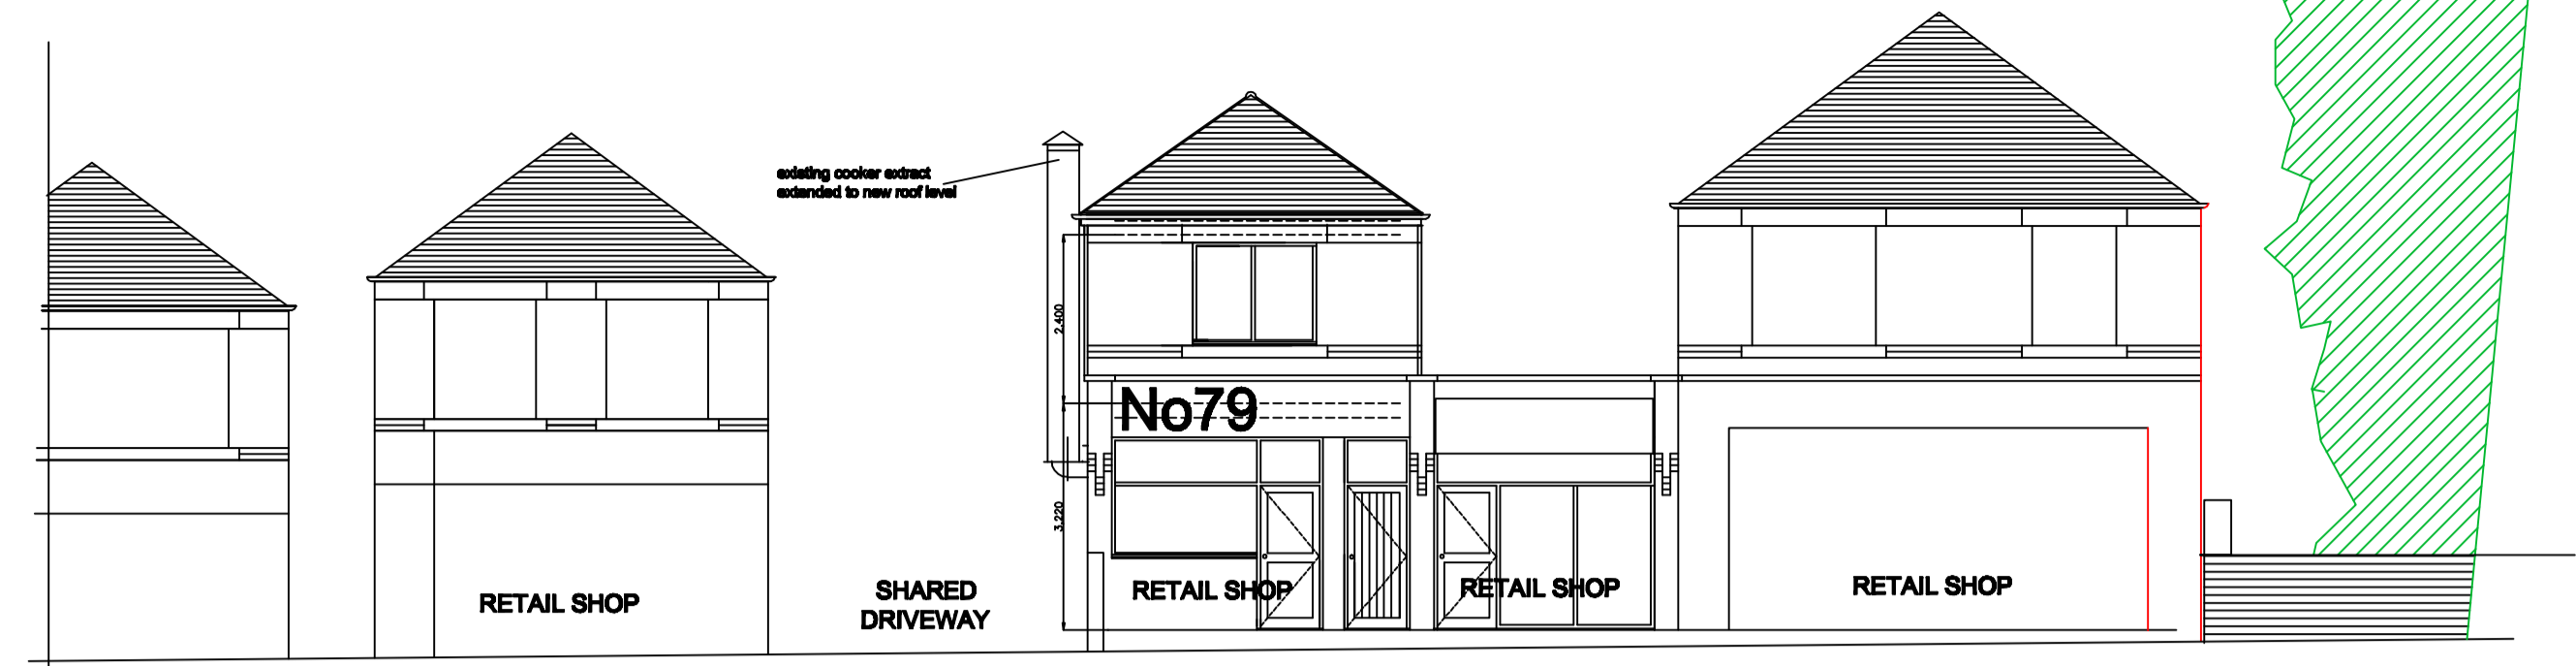


FRONT ELEVATION STREETSCENE SHOWING PROPERTIES EITHER SIDE

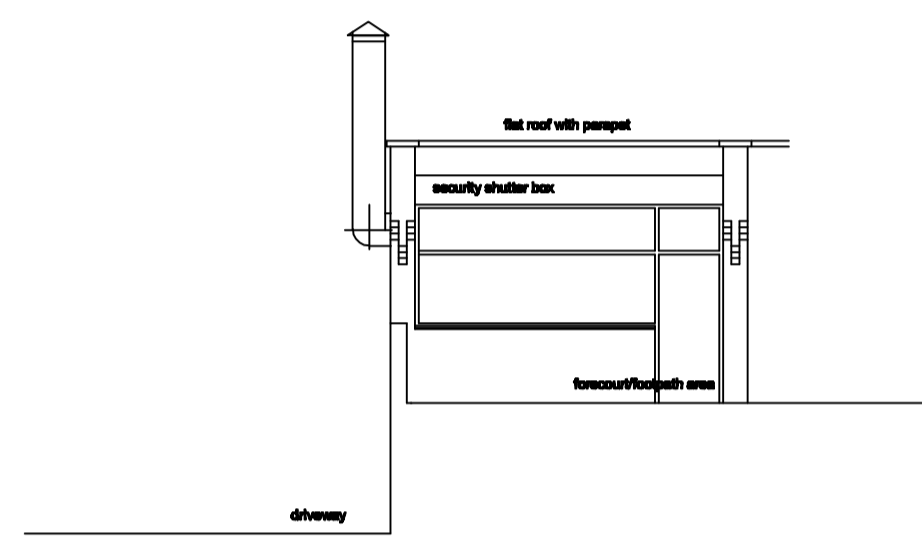


FRONT ELEVATION as existing

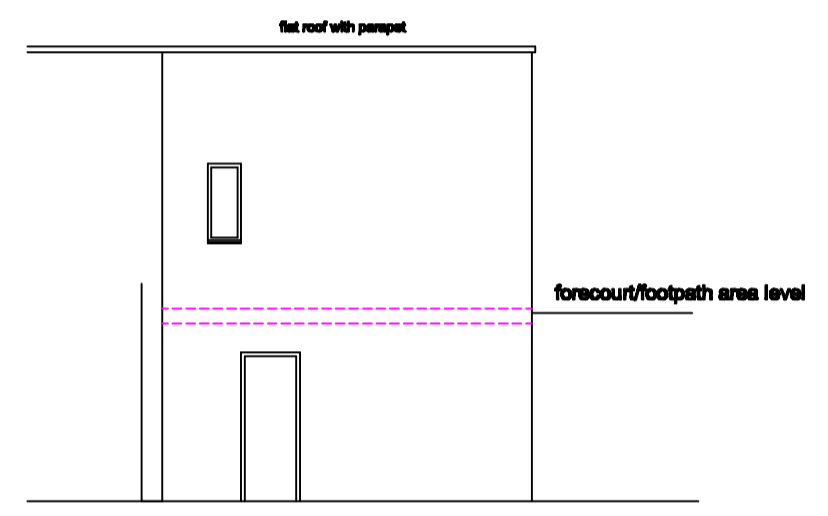


REAR ELEVATION as existing

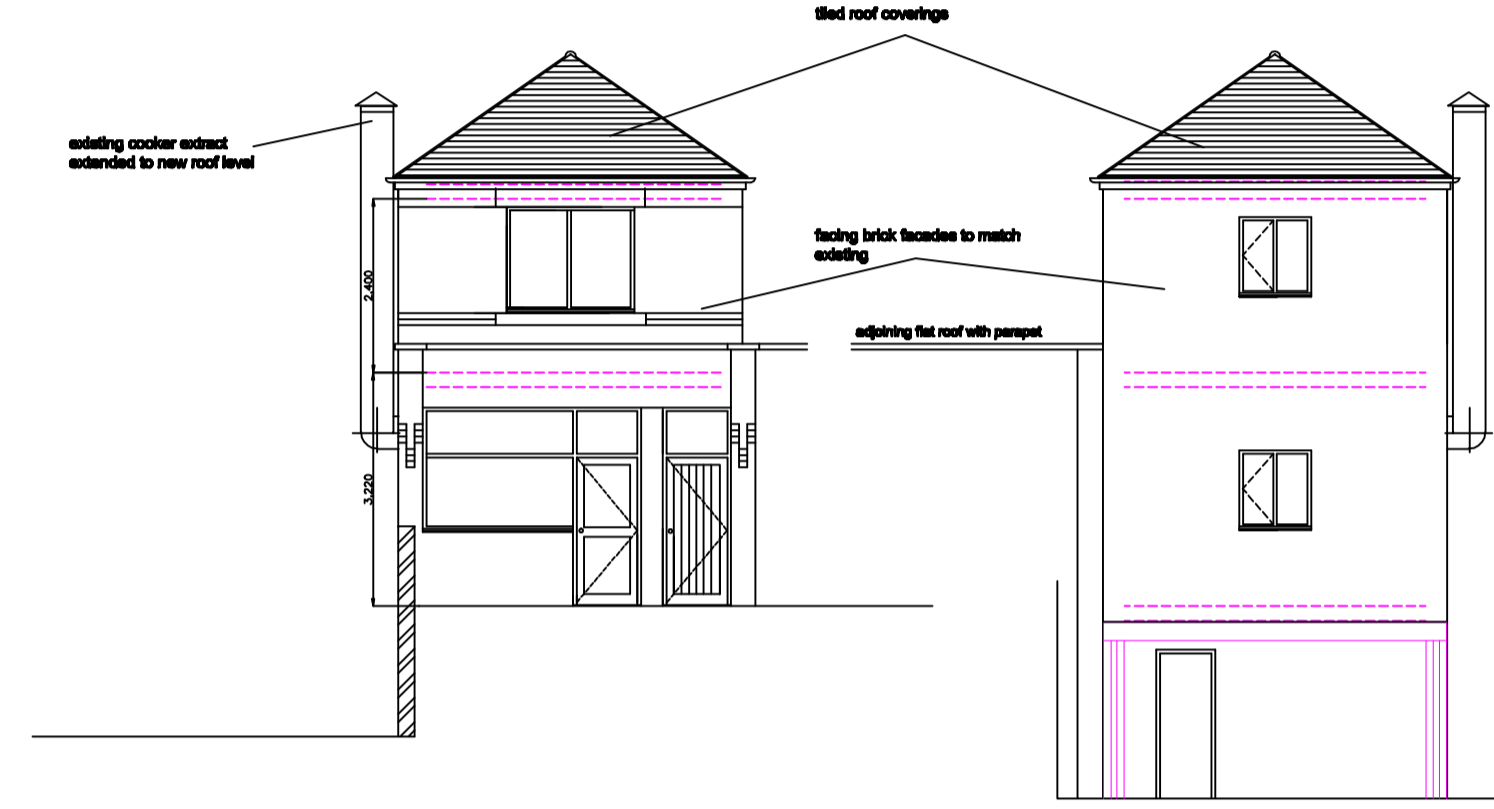


FRONT ELEVATION as proposed

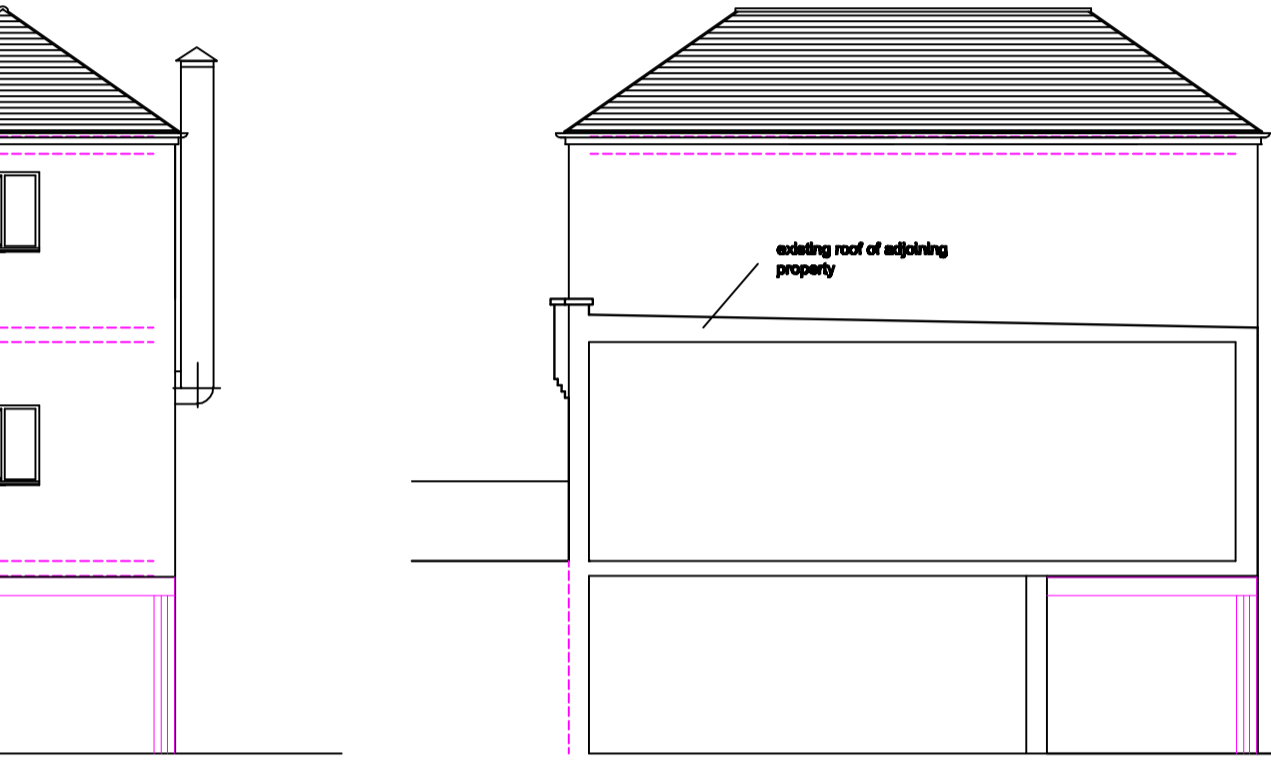


SIDE ELEVATION as proposed

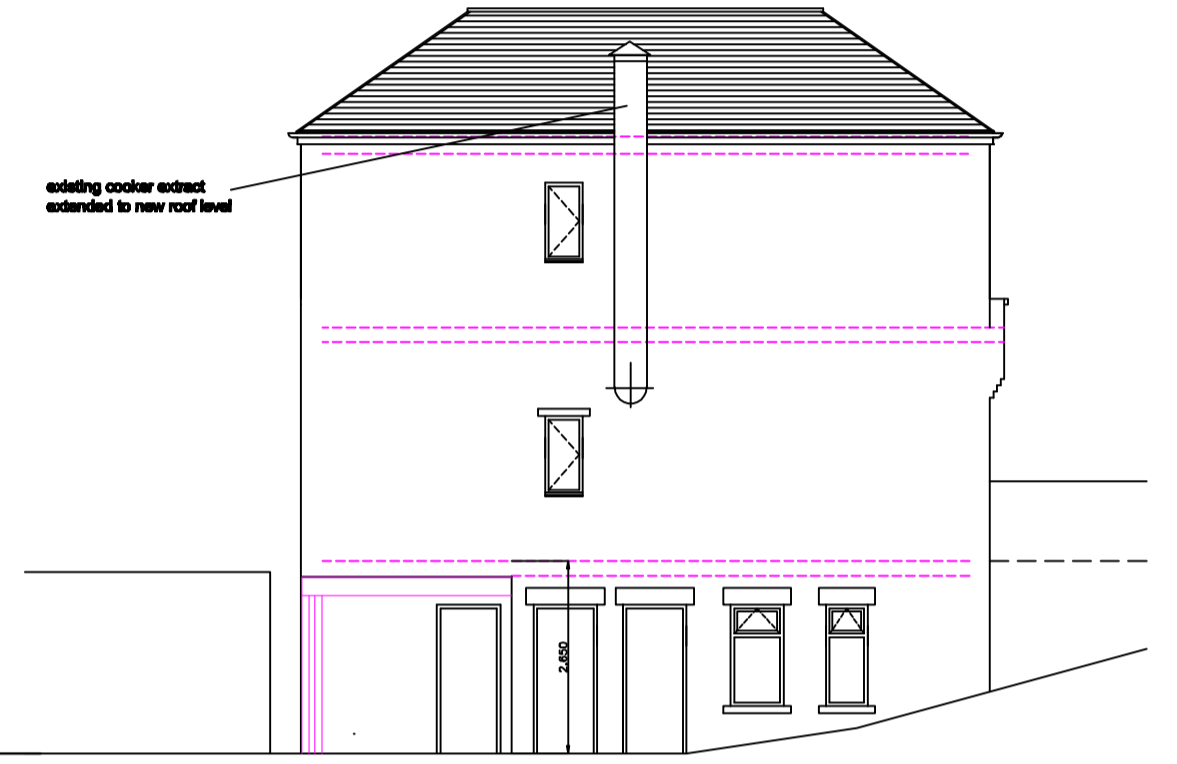


SIDE ELEVATION as proposed

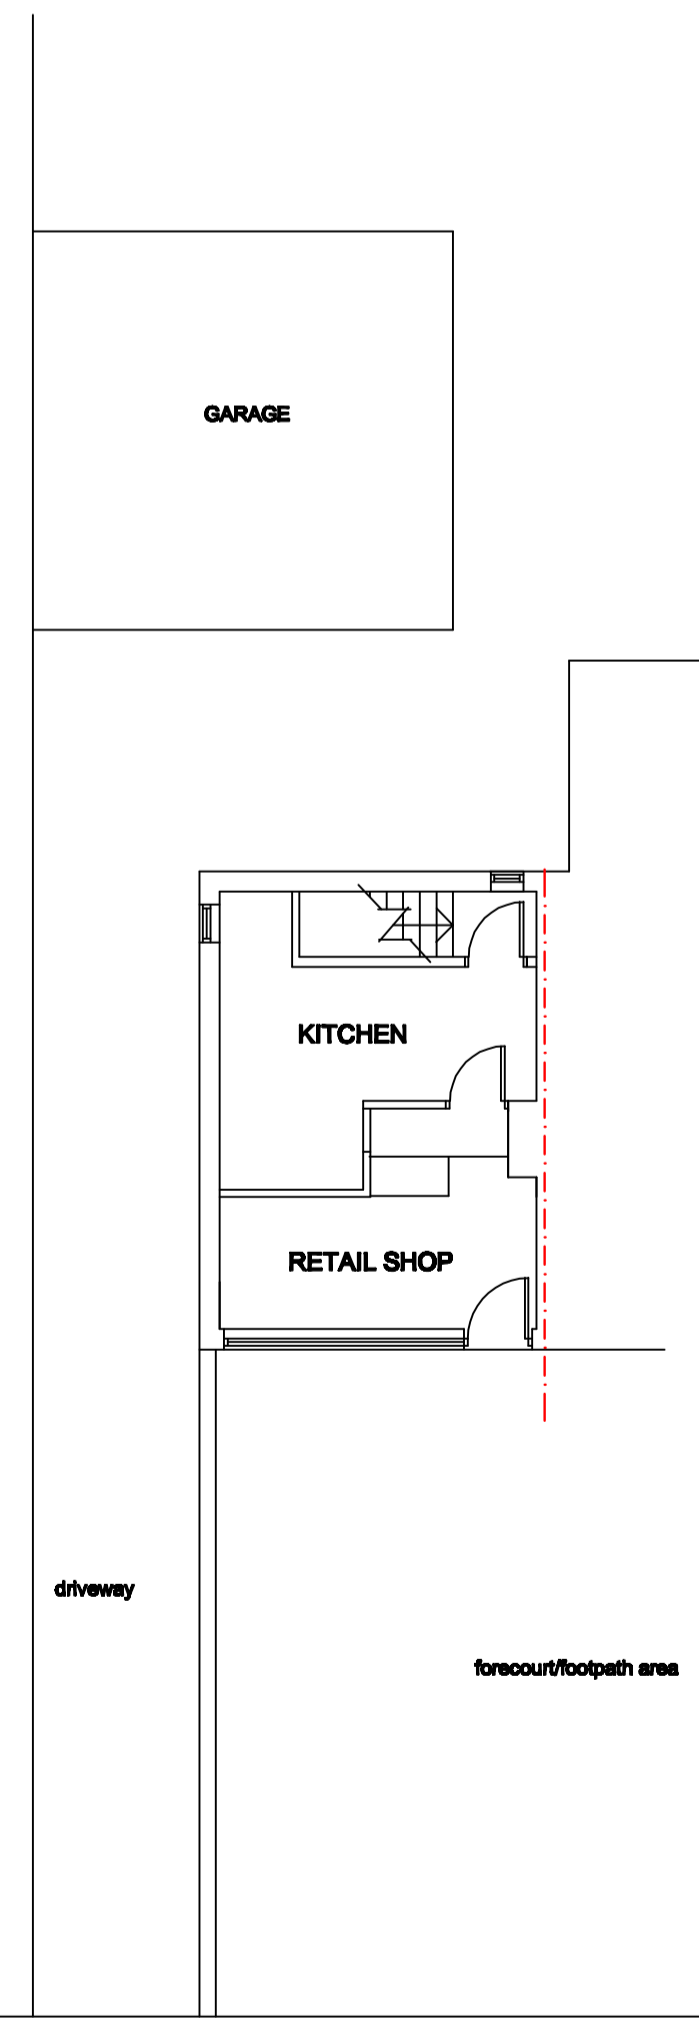


GROUND FLOOR PLAN as existing

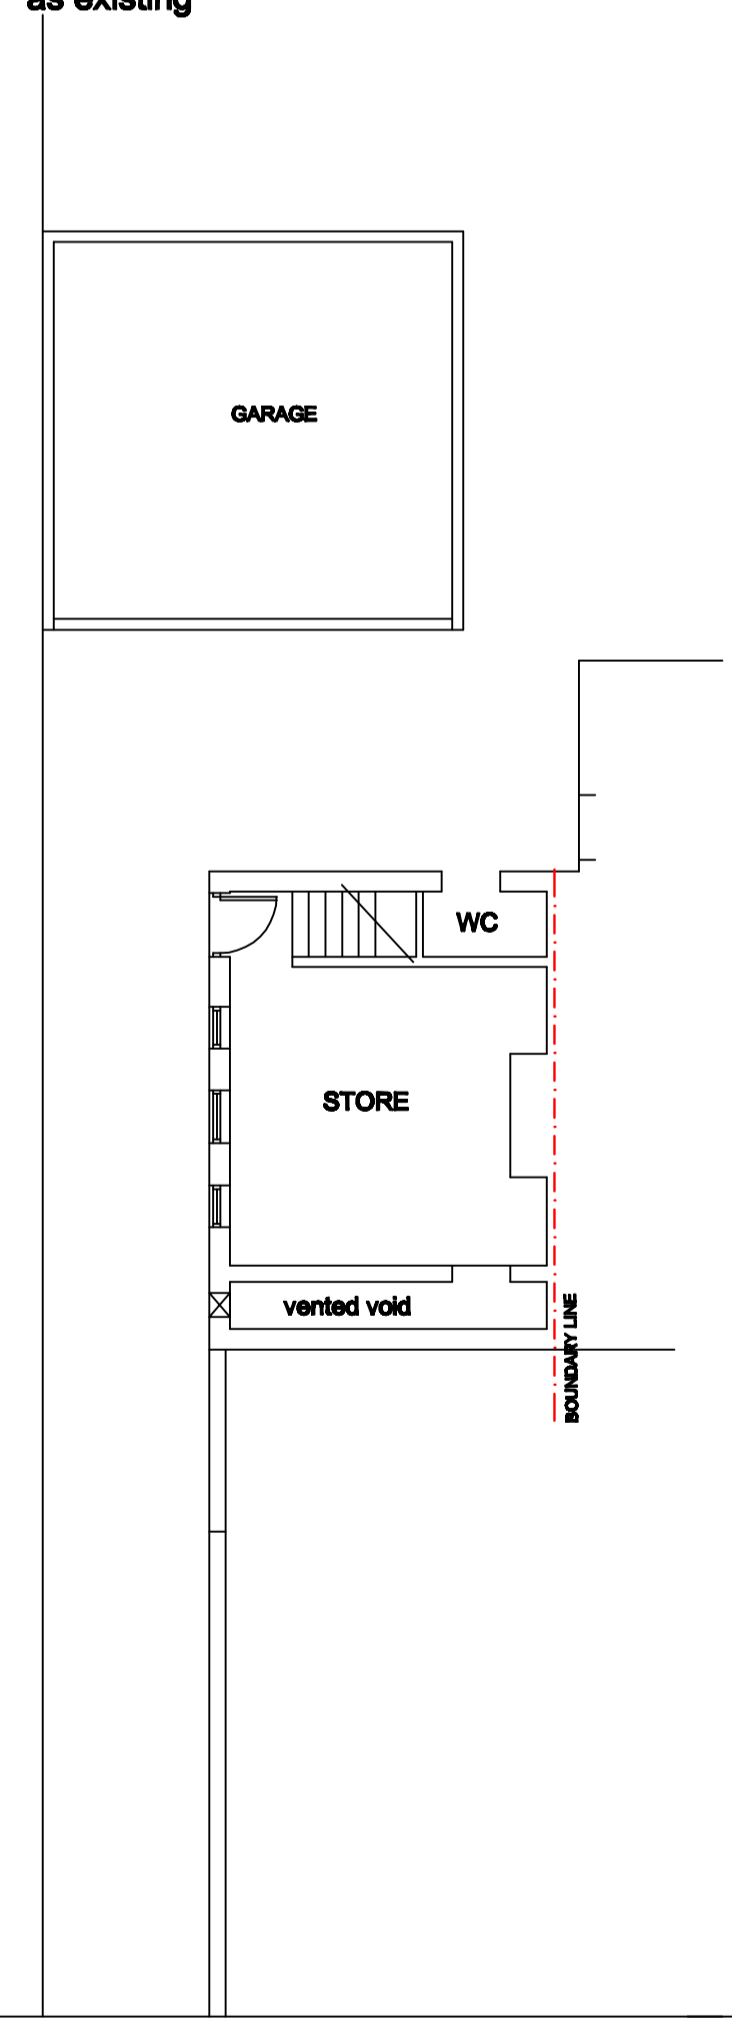


LOWER GROUND FLOOR PLAN as existing

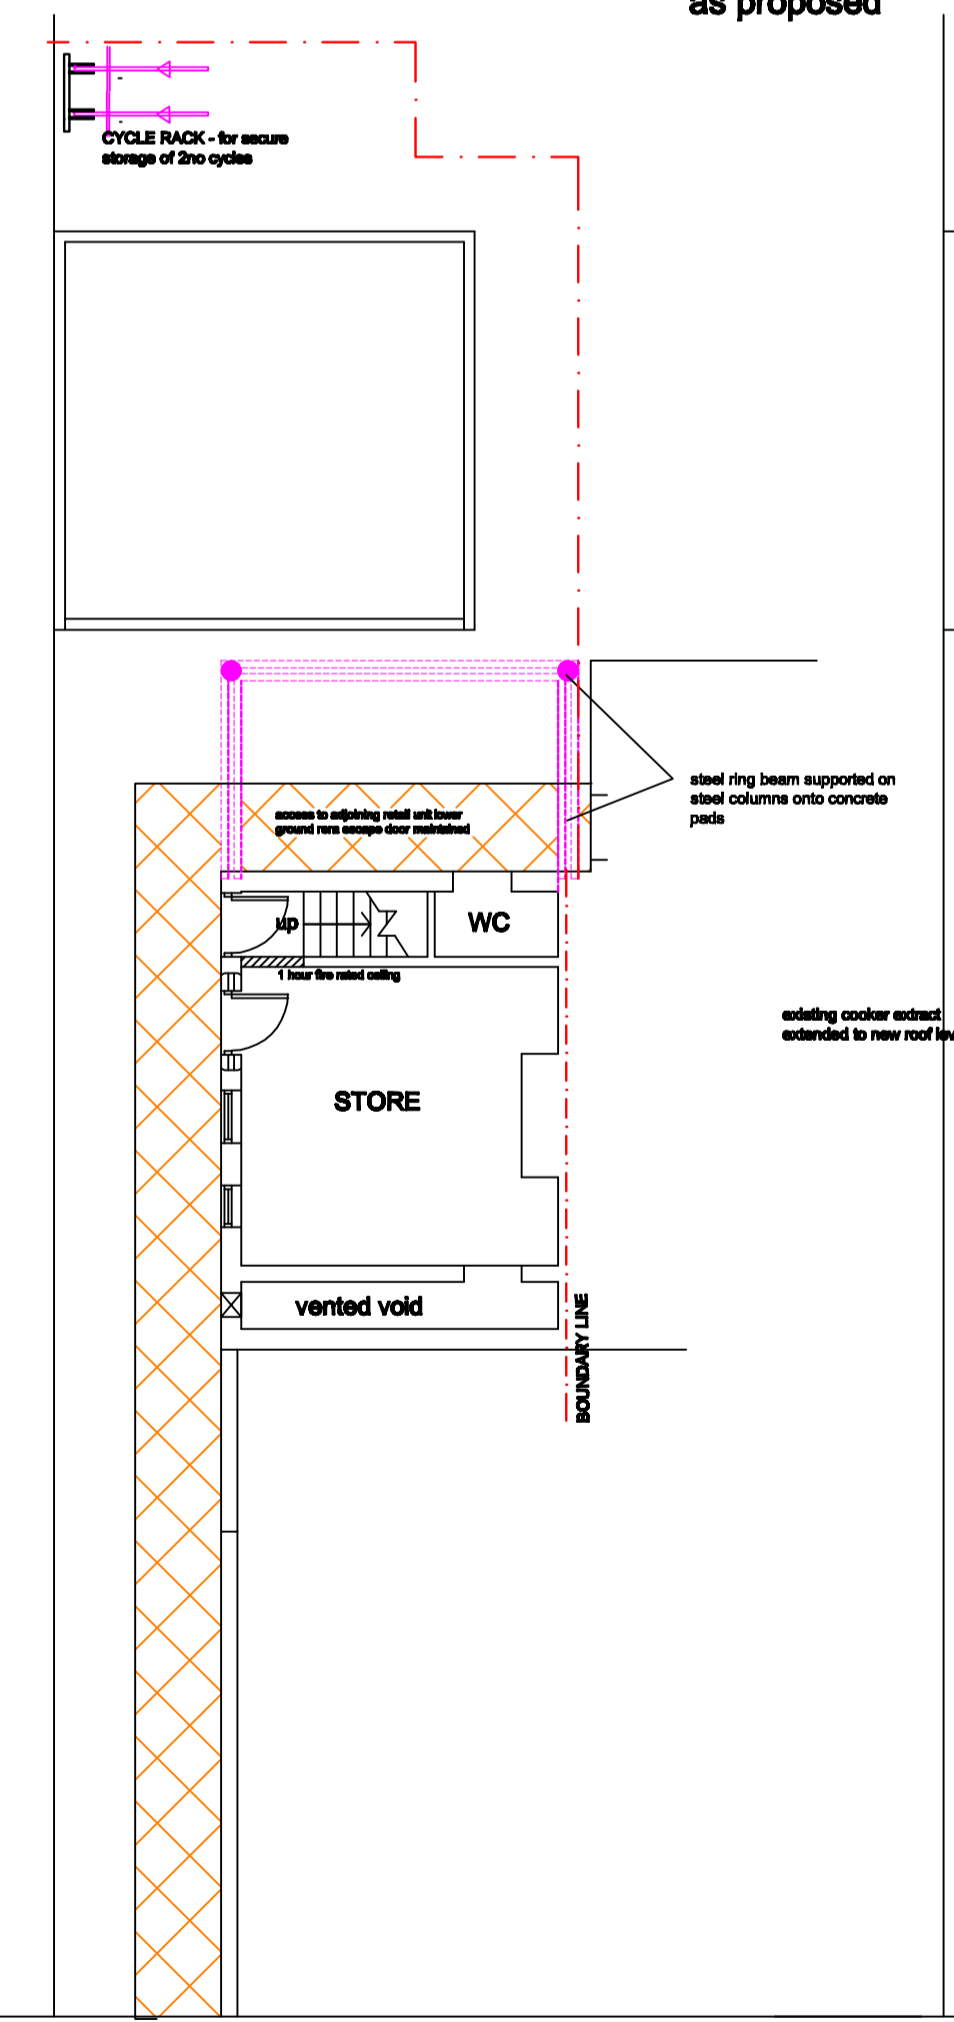


LOWER GROUND FLOOR PLAN as proposed

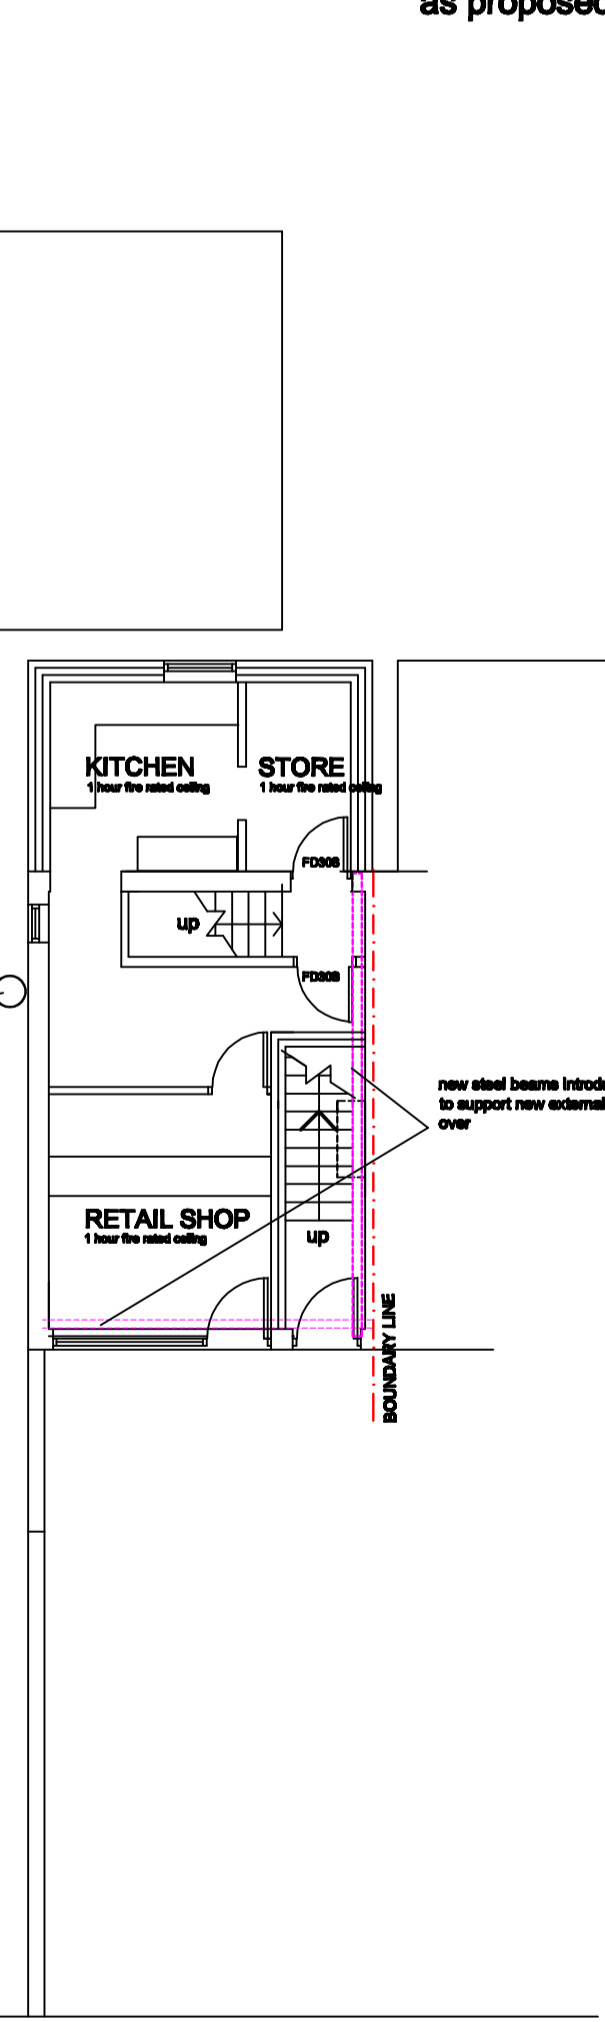


GROUND FLOOR PLAN as proposed

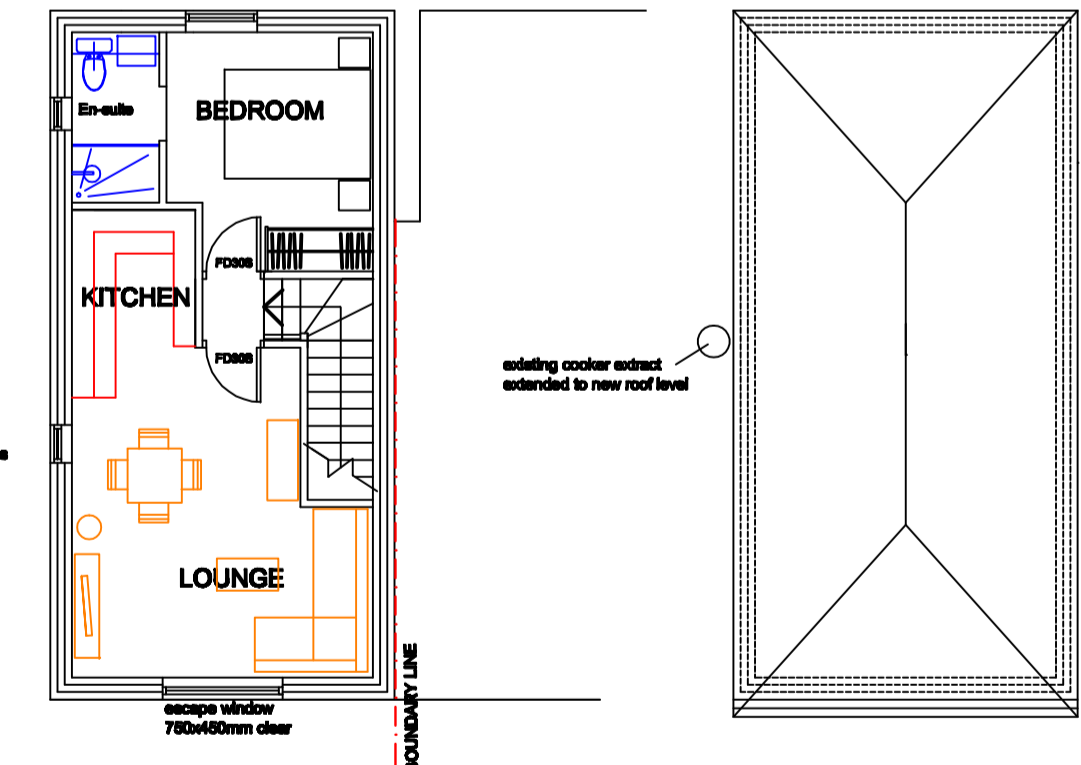

FIRST FLOOR PLAN as proposed

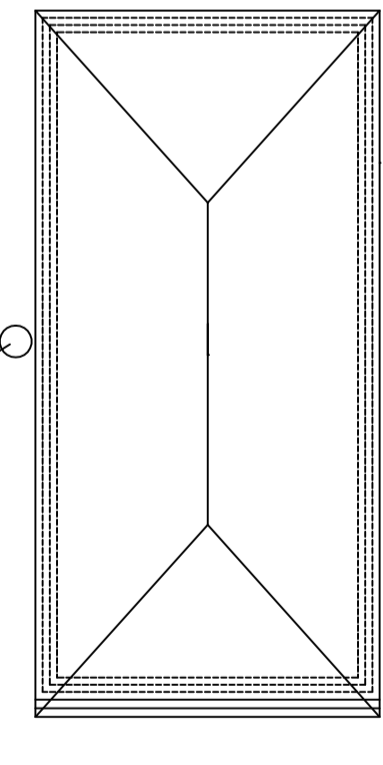

ROOF PLAN as proposed

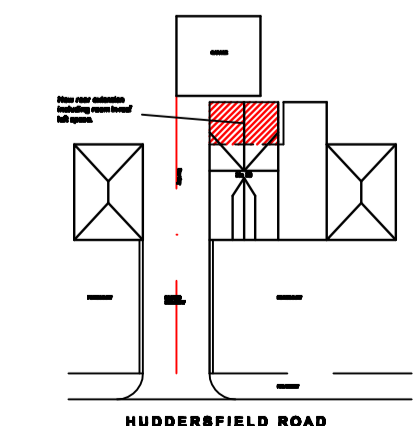

BLOCK PLAN 1:500

Revisions:

**LION DESIGN**  
 Building Surveys - Building Design Consultants - Mixed Media  
 CALEDONIA WORKS  
 43 MOWBRAY STREET  
 SHEFFIELD S10 5BN  
 Telephone and fax: 0114 273 0044  
 E-mail: lion.design@btconnect.com

PROPOSED EXTENSION AT  
 79 HUDDERSFIELD ROAD  
 BARNSELY

PLANS AND ELEVATIONS - EXISTING & PROPOSED

Project no:	G1843	Date:	JULY 18
Drawing no:	01C	Scale:	1:100@A1