




FRONT ELEVATION (E) SCALE 1:100

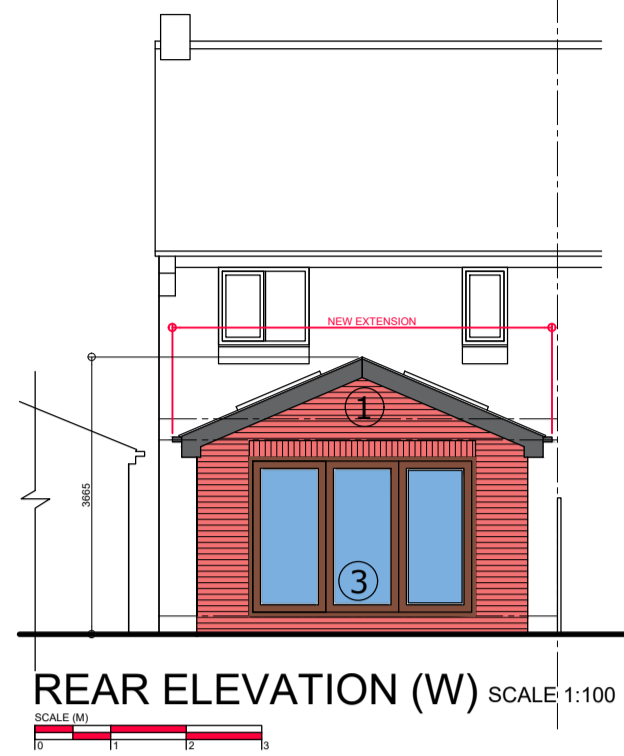

REAR ELEVATION (W) SCALE 1:100

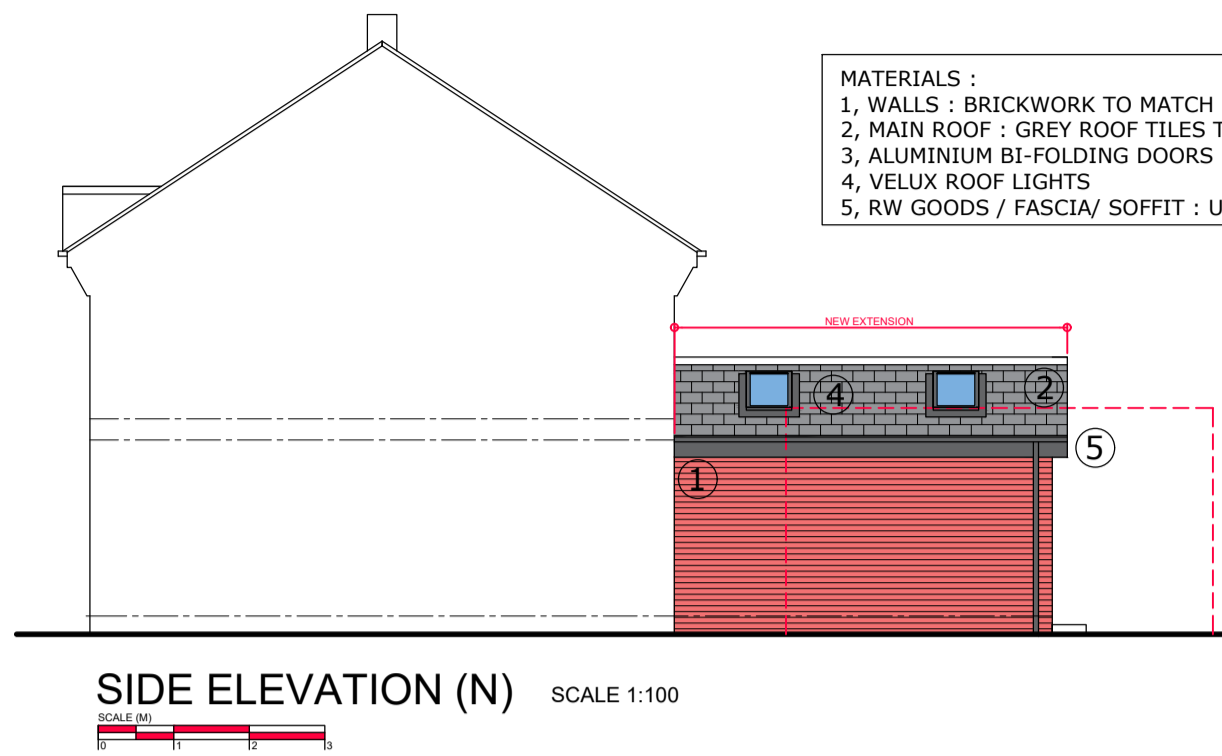


SIDE ELEVATION (N) SCALE 1:100

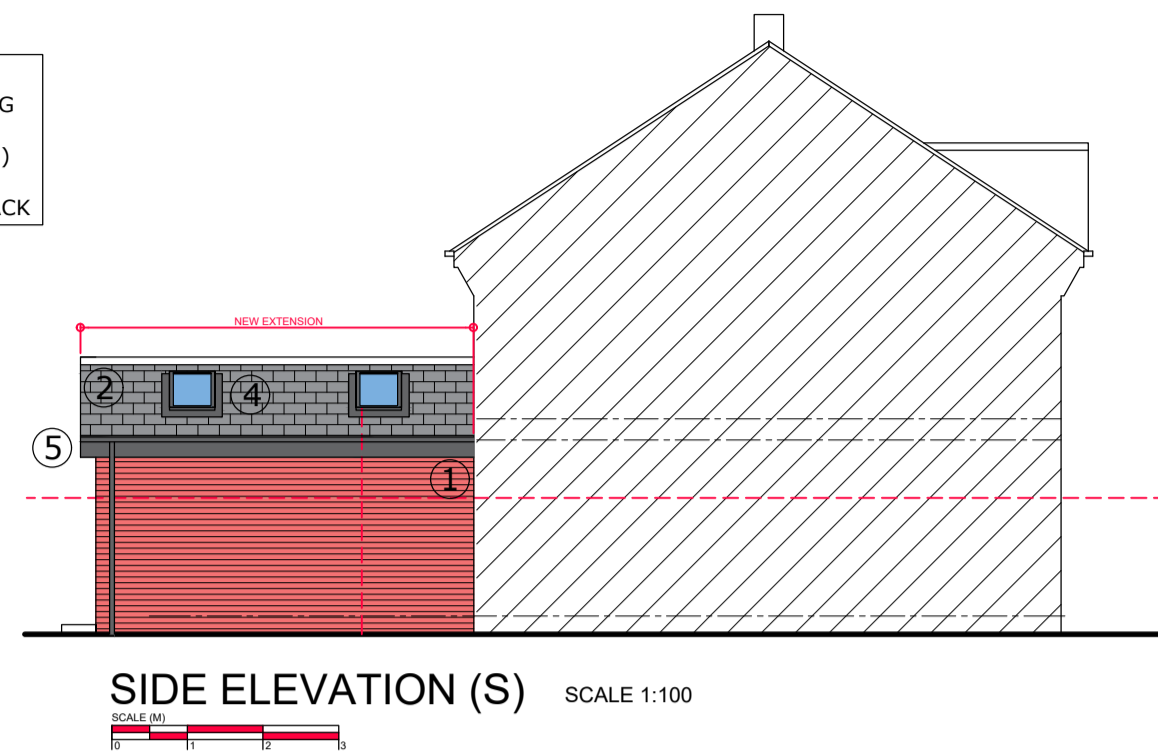


SIDE ELEVATION (S) SCALE 1:100


MATERIALS :
 1, WALLS : BRICKWORK TO MATCH EXISTING
 2, MAIN ROOF : GREY ROOF TILES T.M.E
 3, ALUMINIUM BI-FOLDING DOORS (BROWN)
 4, VELUX ROOF LIGHTS
 5, RW GOODS / FASCIA / SOFFIT : UPVC BLACK

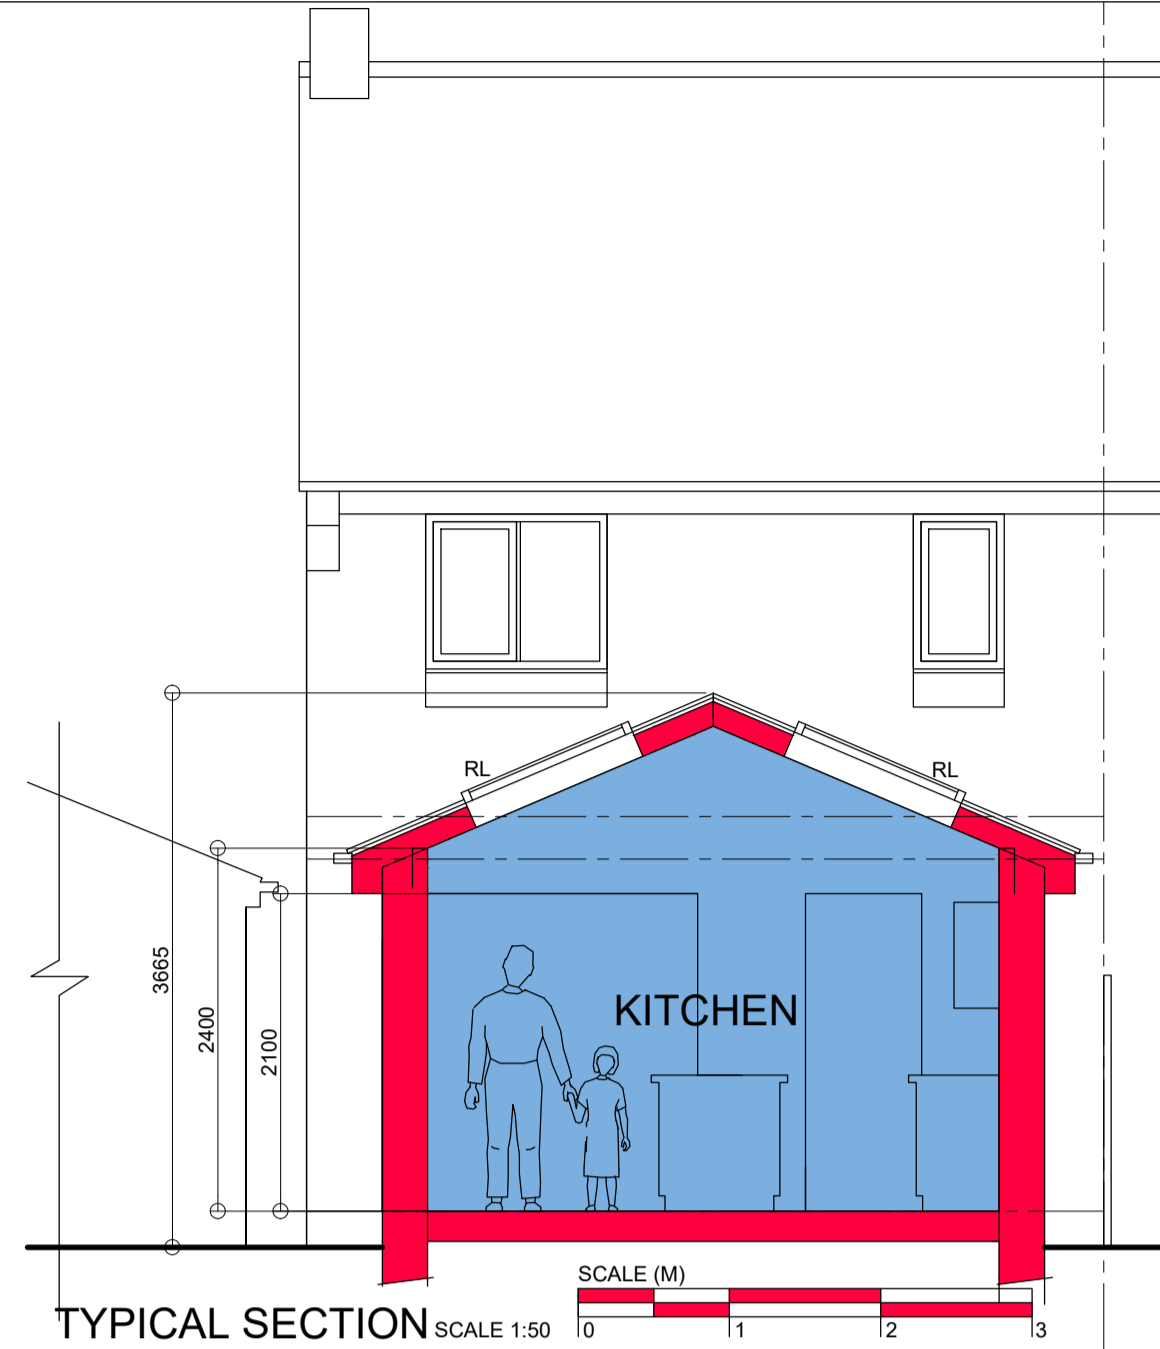


TYPICAL SECTION SCALE 1:50

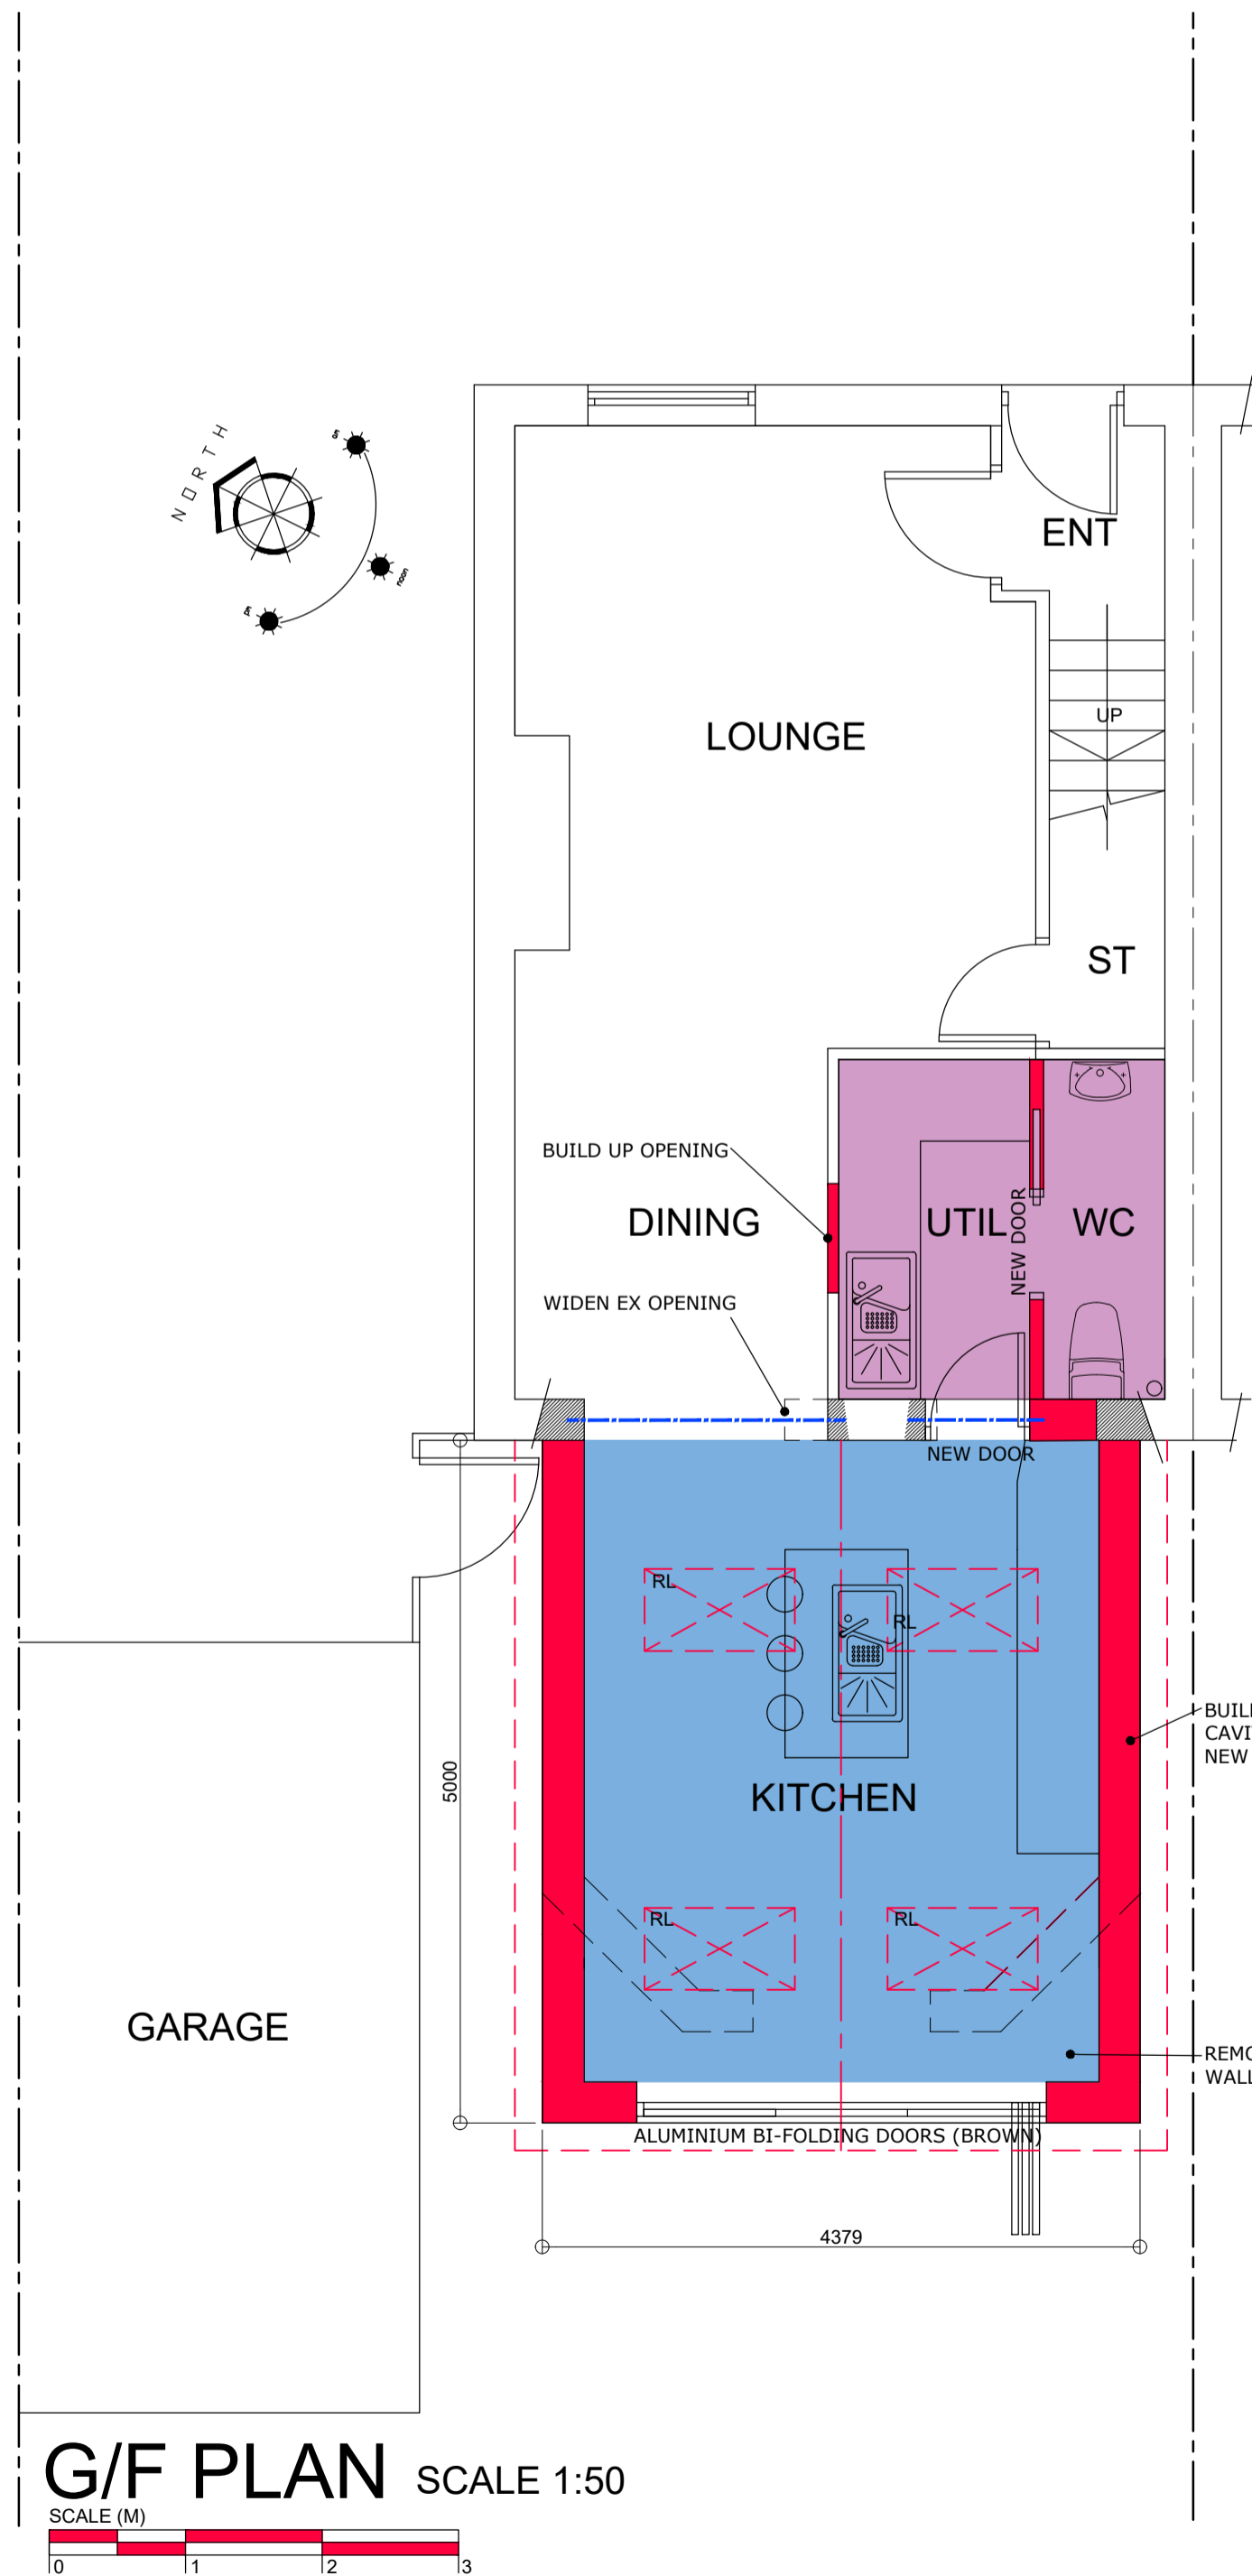


G/F PLAN SCALE 1:50

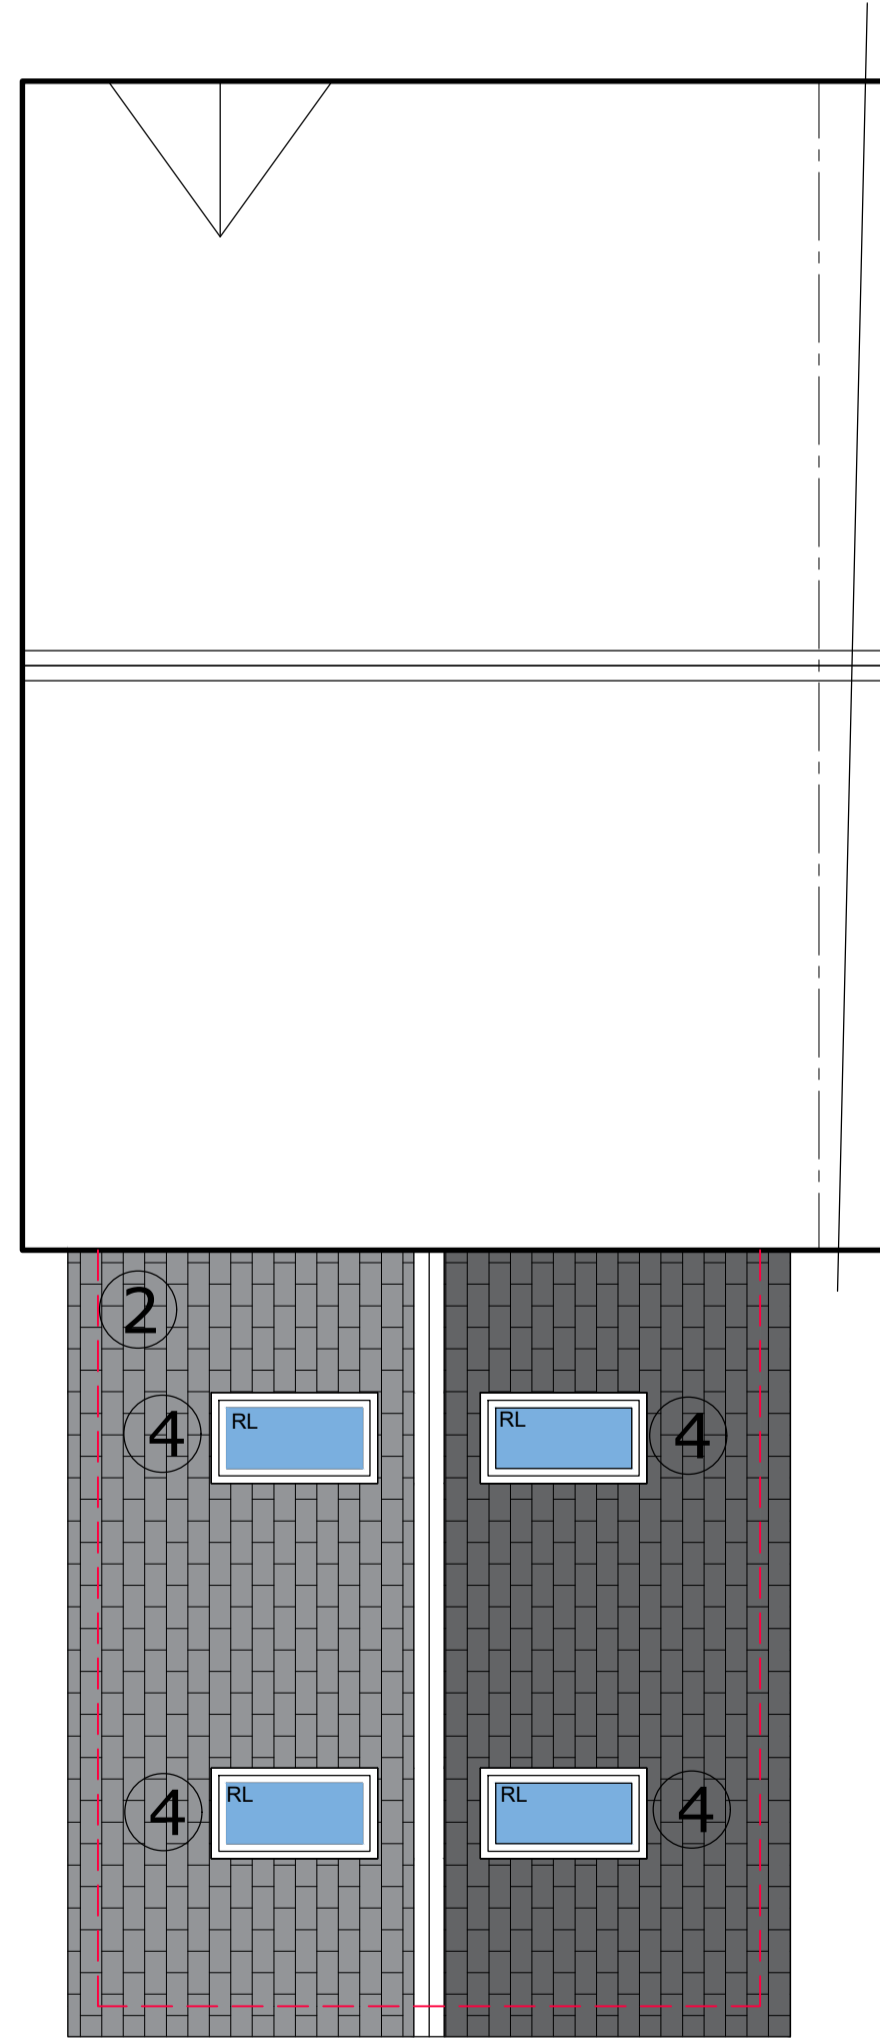

ROOF PLAN SCALE 1:50

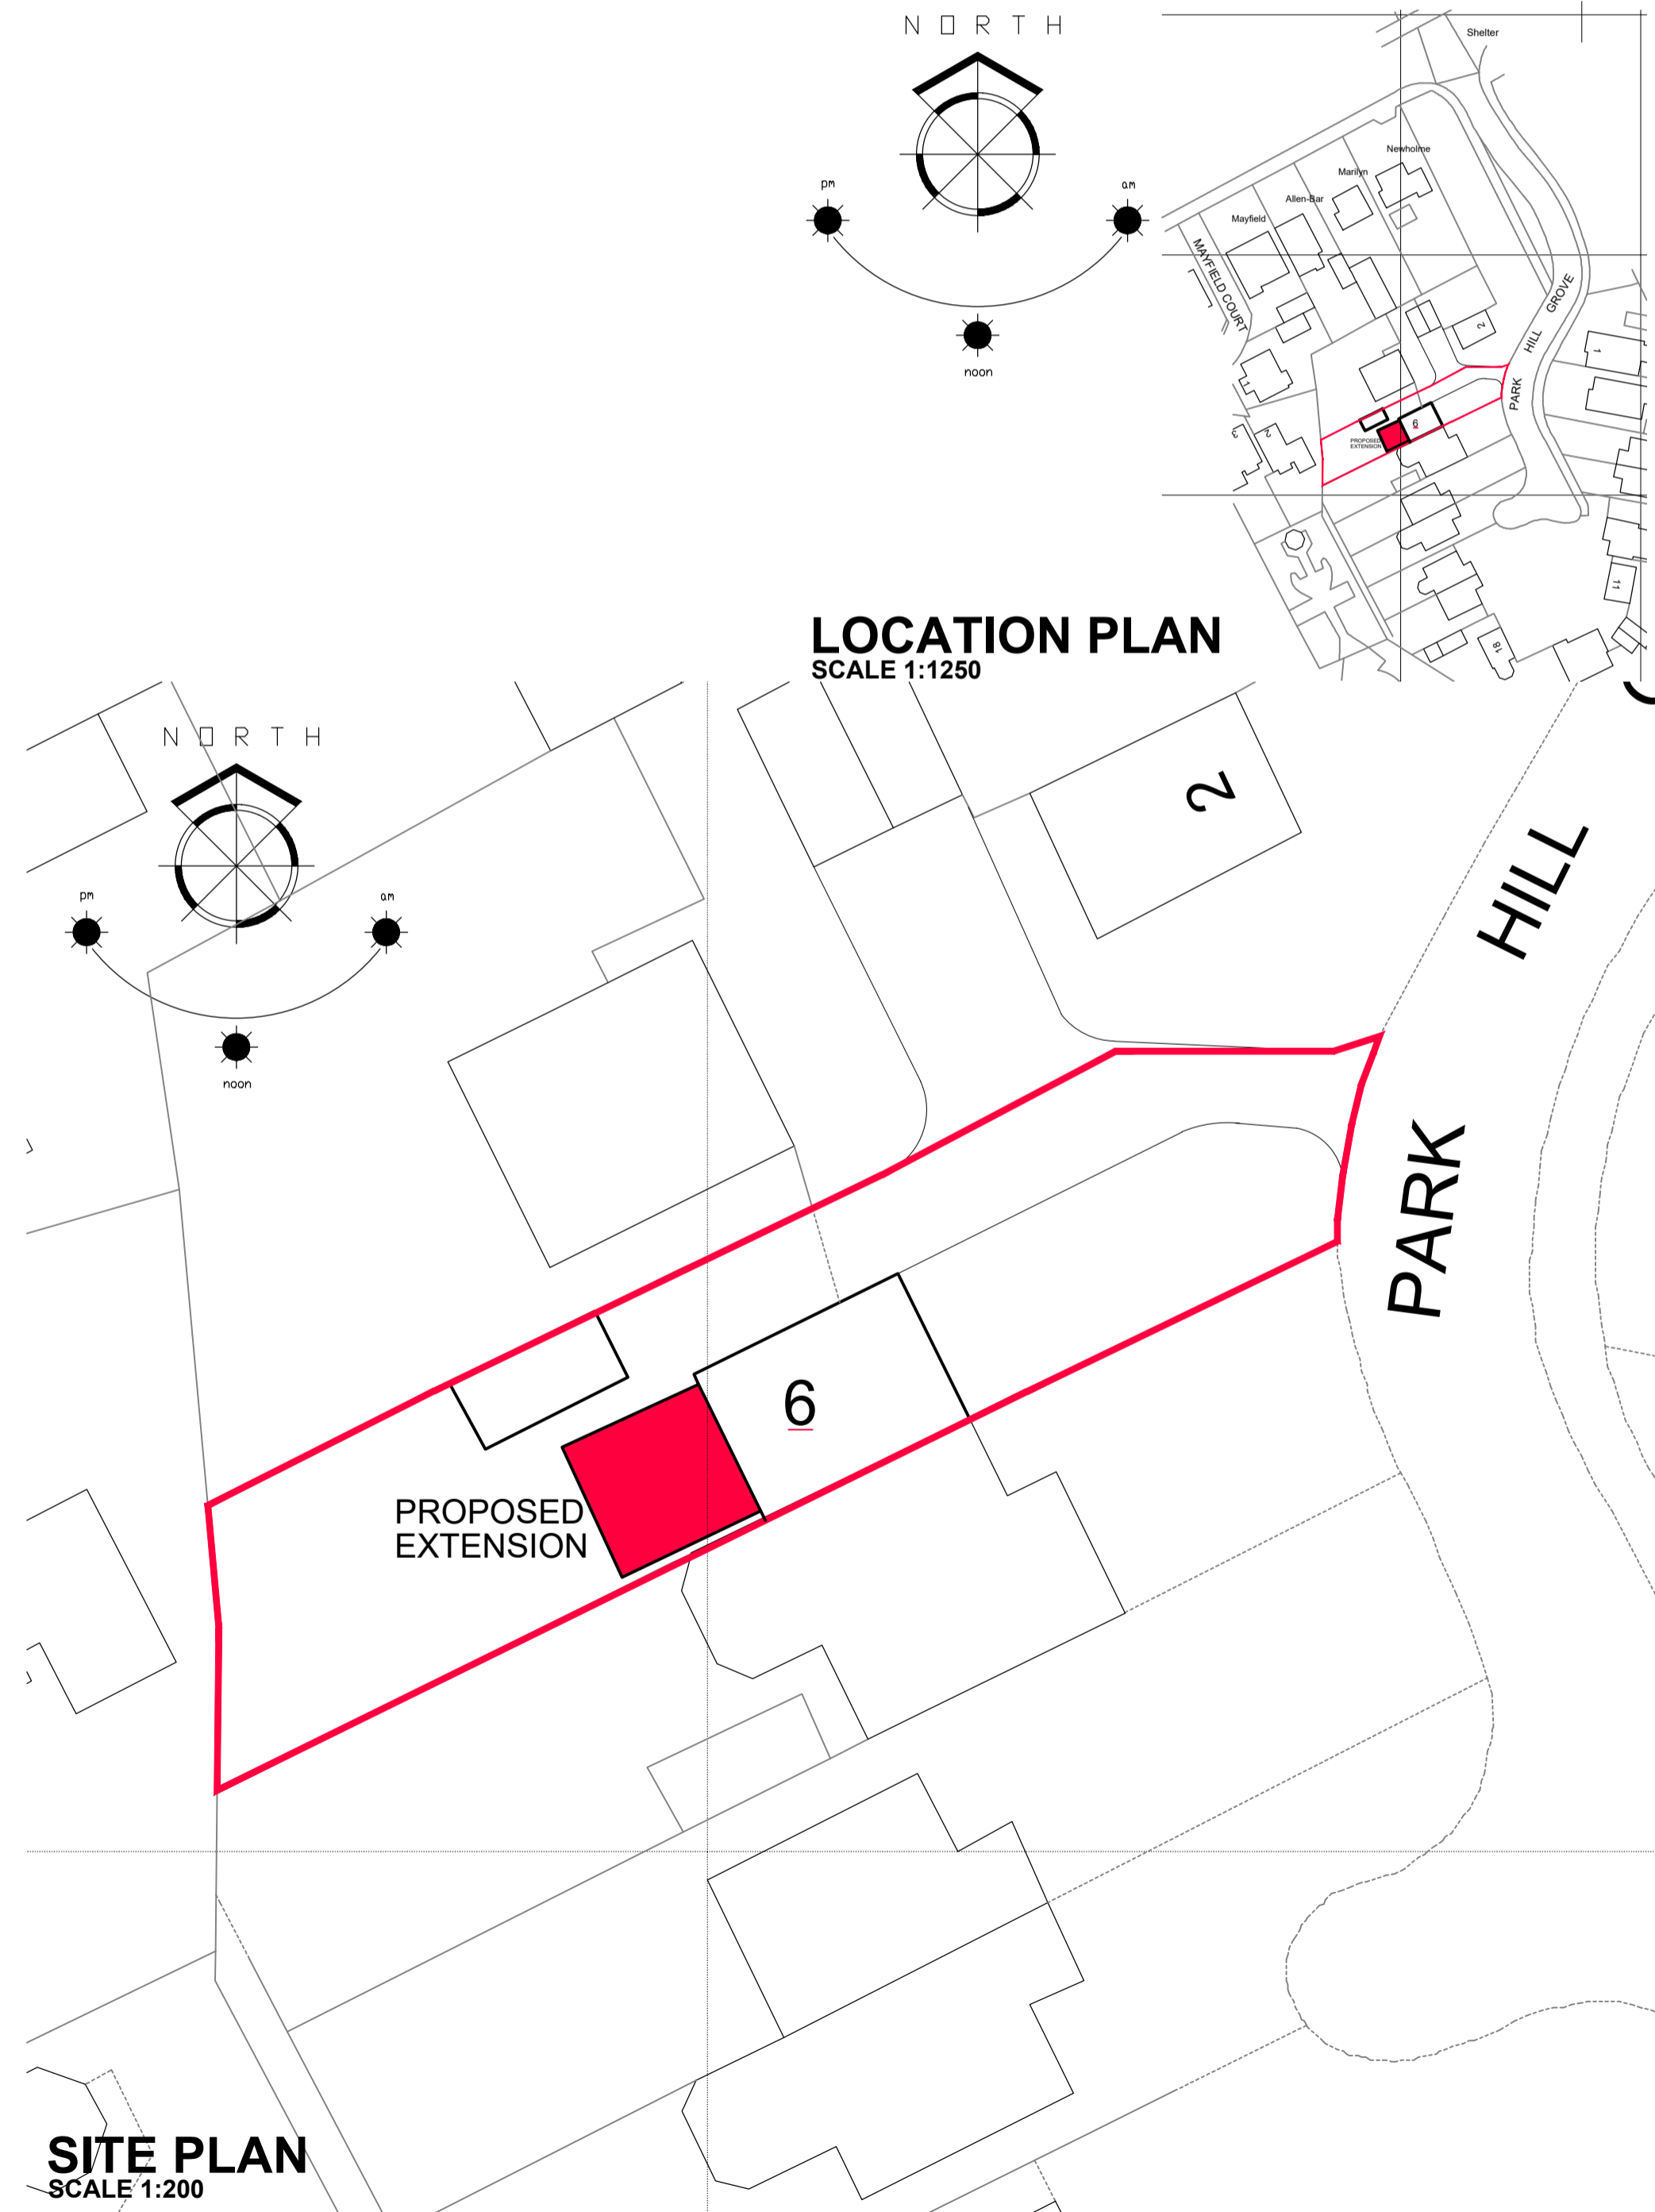

SITE PLAN SCALE 1:200

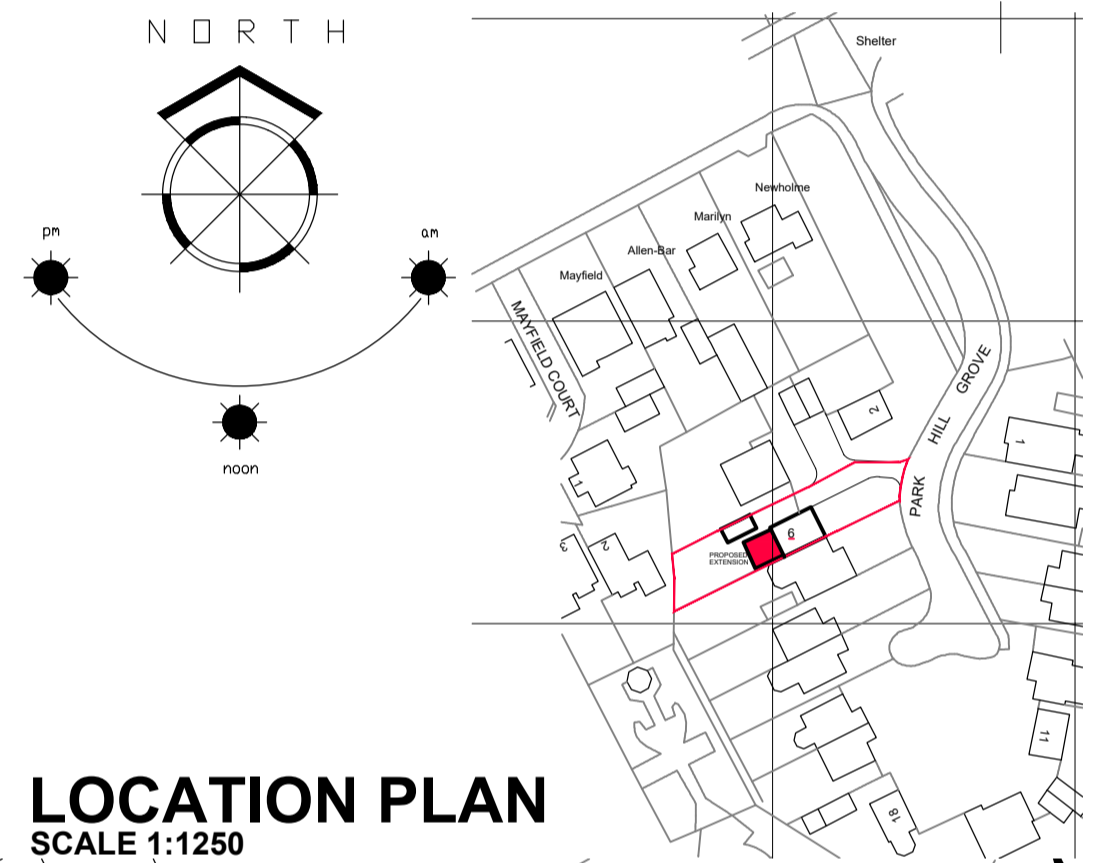

LOCATION PLAN SCALE 1:1250

1. THIS DRAWING AND THE COPYRIGHTS AND PATENTS THEREIN ARE THE PROPERTY OF NYP ARCHITECTURAL LTD REGISTERED IN ENGLAND AND WALES No. PENDING AND MAY BE USED OR REPRODUCED ONLY UNDER CONTRACT.
2. CONTRACTORS AND SUB-CONTRACTORS MUST CHECK AND AGREE ALL DIMENSIONS BEFORE PREPARING SHOP DRAWINGS OR COMMENCING WORK ON SITE
3. CONTRACTORS ARE RESPONSIBLE FOR INFORMING THE DESIGNER OF ANY DISCREPANCY DISCOVERED ON THIS DRAWING OR BETWEEN THIS DRAWING AND ANY OTHER RELATED DOCUMENT ISSUED UNDER THE STANDARD FORM OF CONTRACT IN RESPECT OF THE WORK.
4. WRITTEN DIMENSIONS ONLY ARE TO BE USED FROM THIS DRAWING. IF IN ANY DOUBT ASK FOR CLARIFICATION.

Revisions.		
Date	Suffix	Description

Notes.

NYP ARCHITECTURAL LTD

BBIC, INNOVATION WAY, BARNSELY, S75 1JL.
 Tel: 01226 200989. E: scott@nypas.co.uk

Project:
**6 PARKHILL GROVE
 DODWORTH
 BARNSELY
 S75-3LX**

Drawing Title:
**PLANS & ELEVATIONS
 AS PROPOSED**

Client:
MR J. POWELL

Date:
JUNE 2026

Scale:
AS INDICATED

Ref.	Dwg. No.	Rev.
2026/77	02	A