




**PROPOSED ELEVATIONAL HEIGHT  
DETAIL SCALE 1:50**

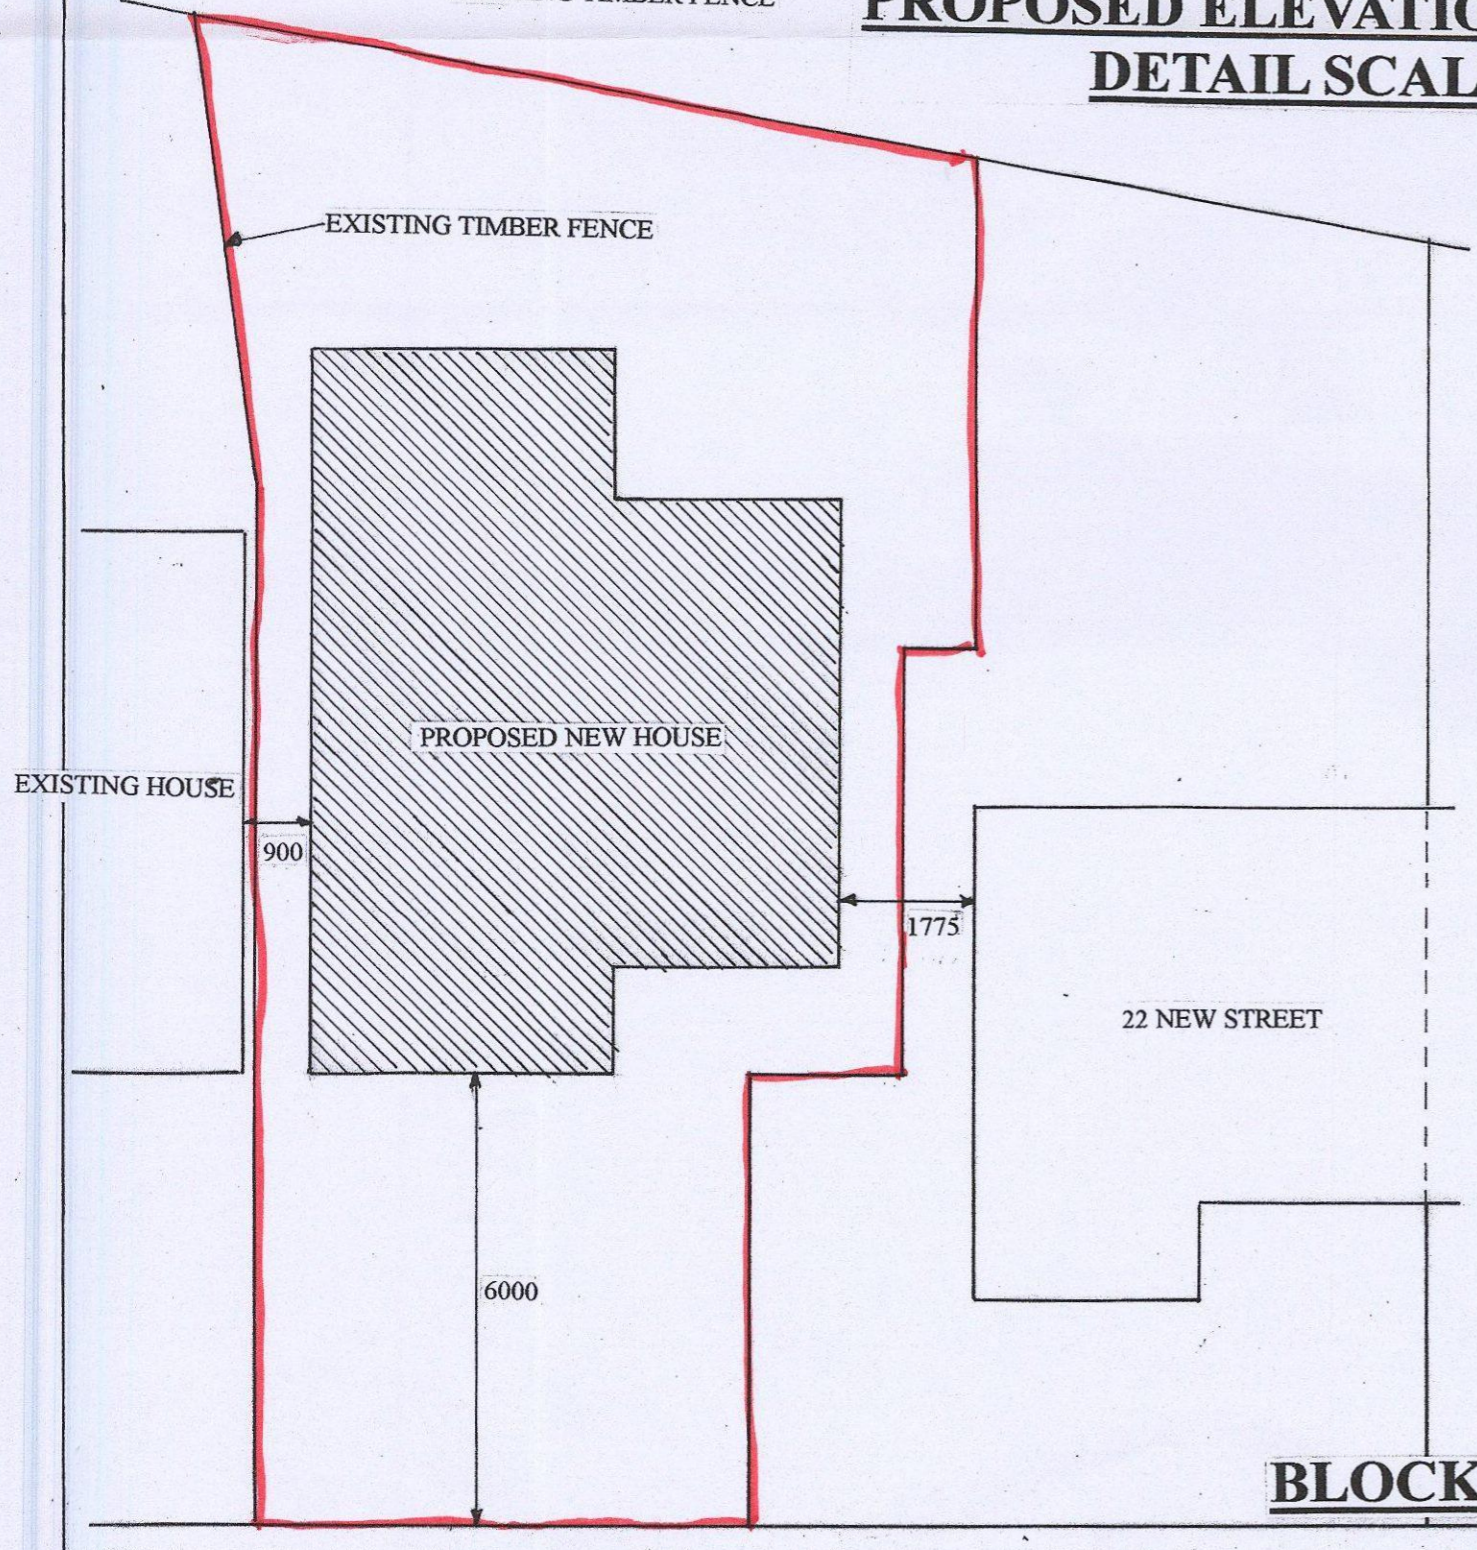


**BLOCK PLAN SCALE 1:100**

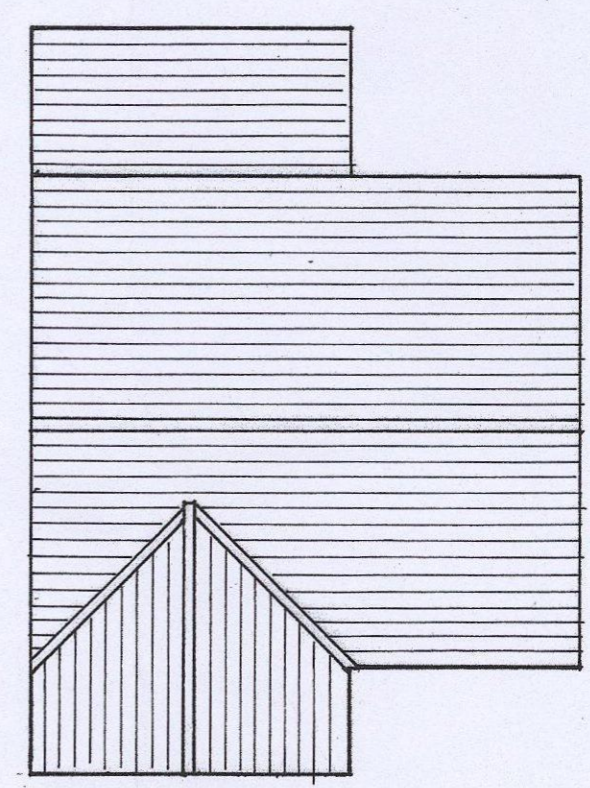


**ROOF PLAN SCALE 1:100**

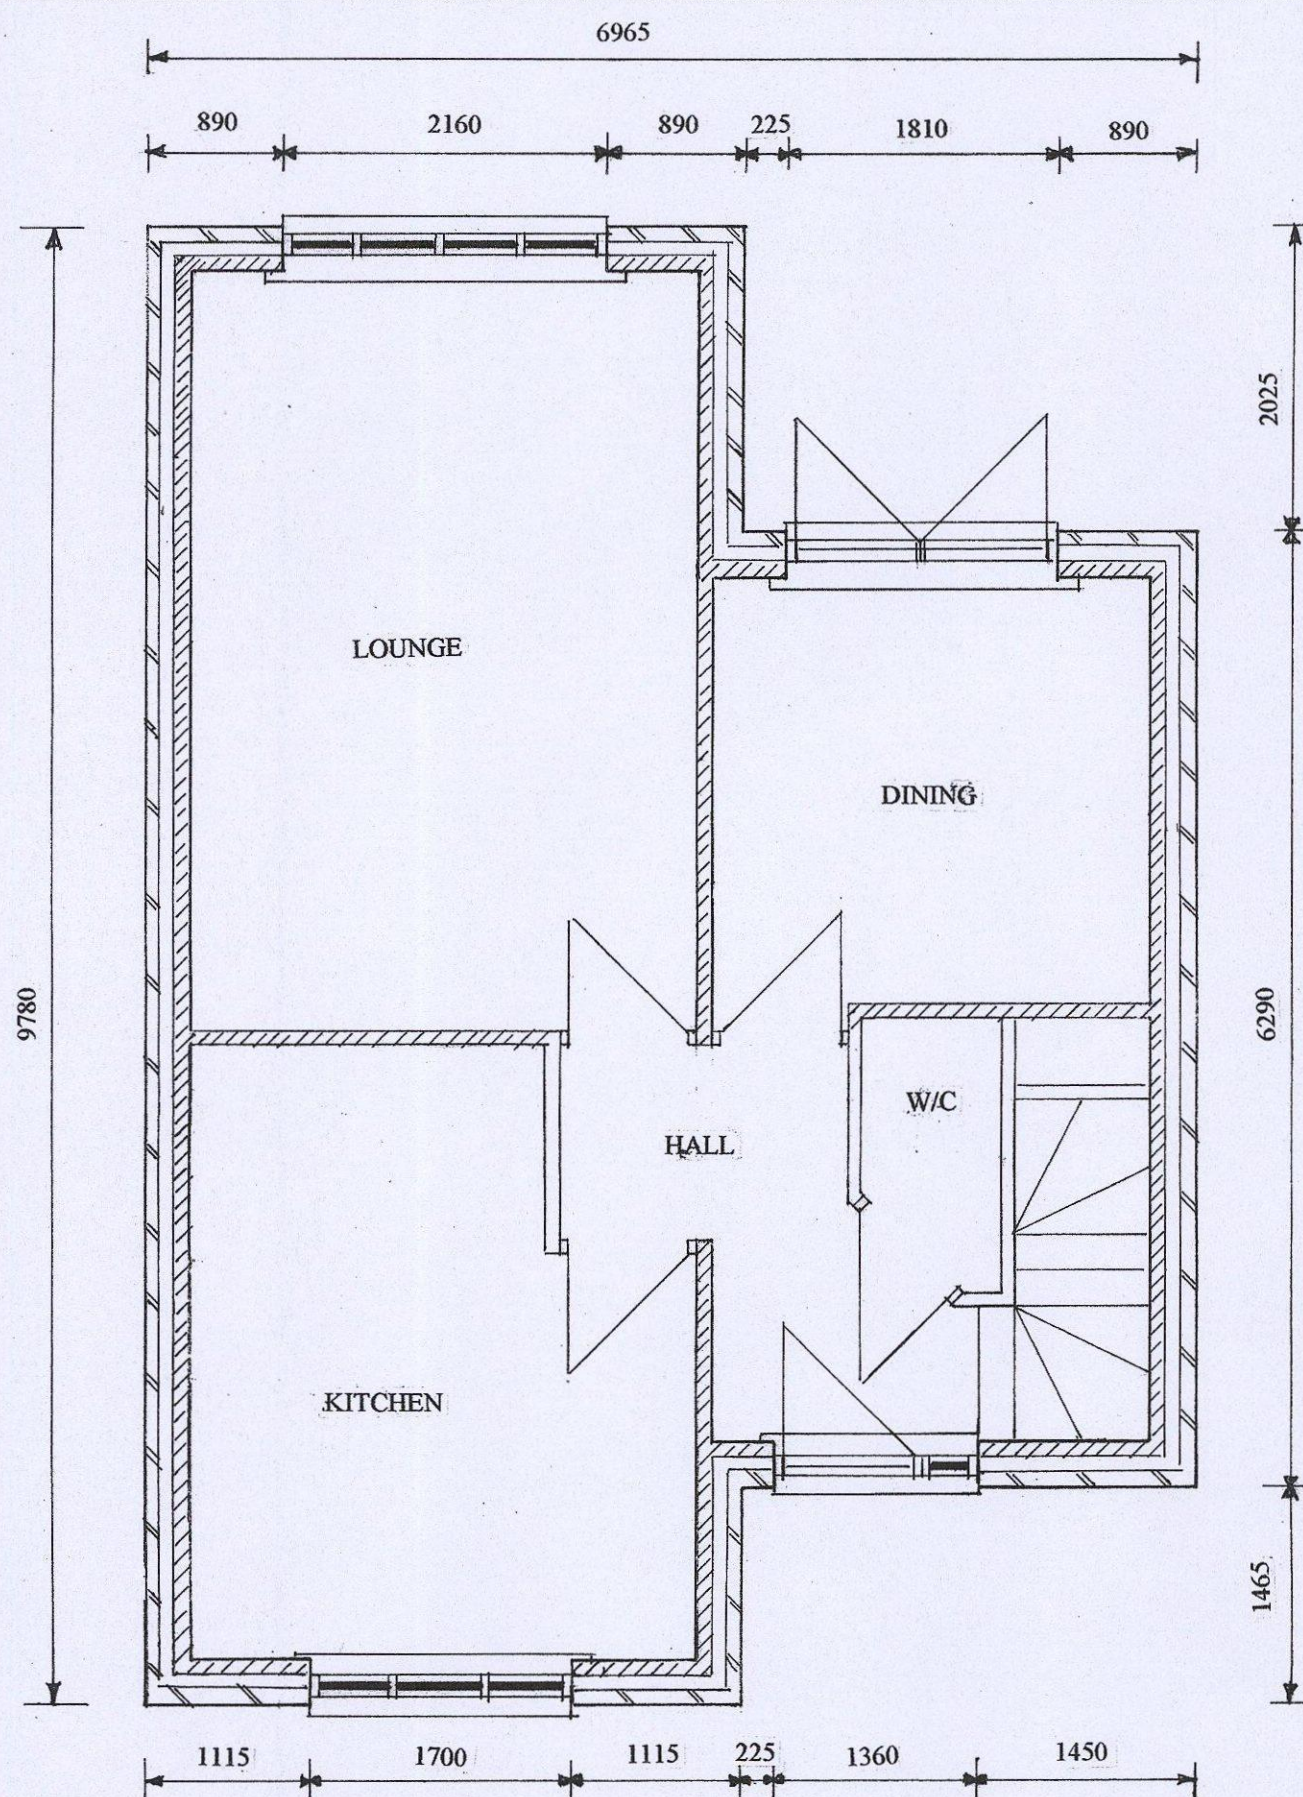


**PROPOSED GROUND FLOOR LAYOUT**

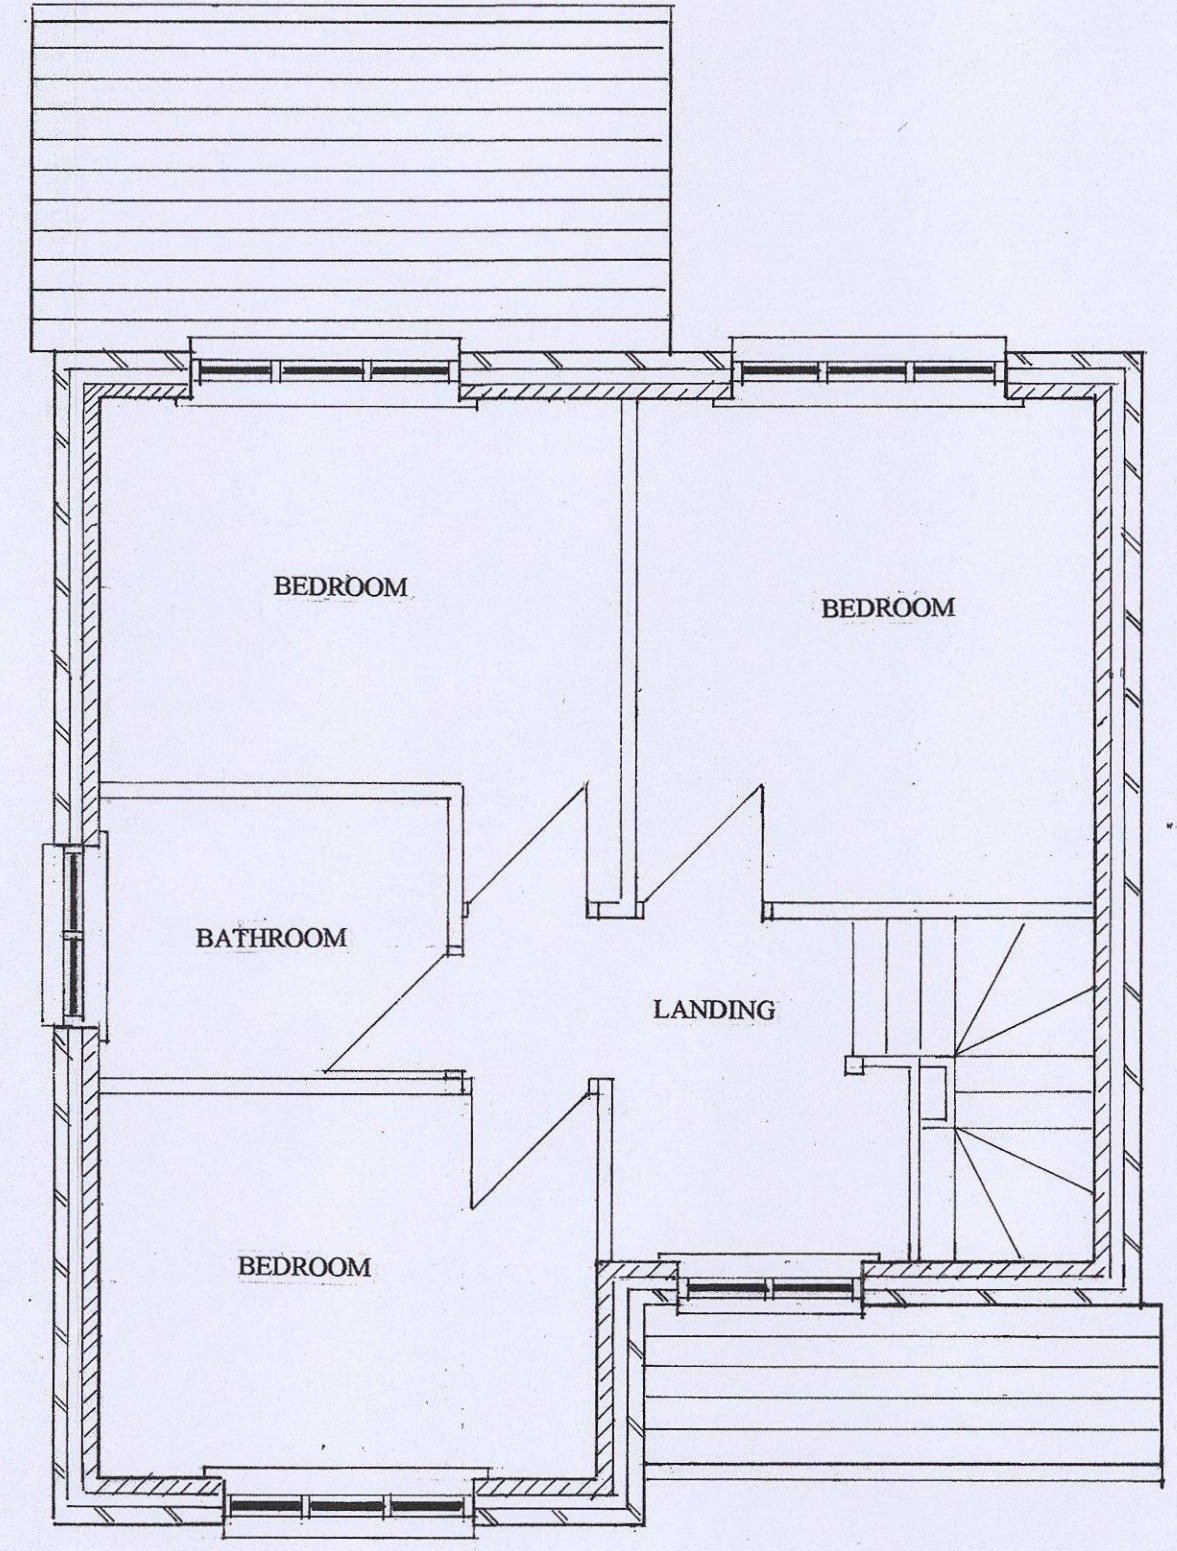


**PROPOSED FIRST FLOOR LAYOUT**

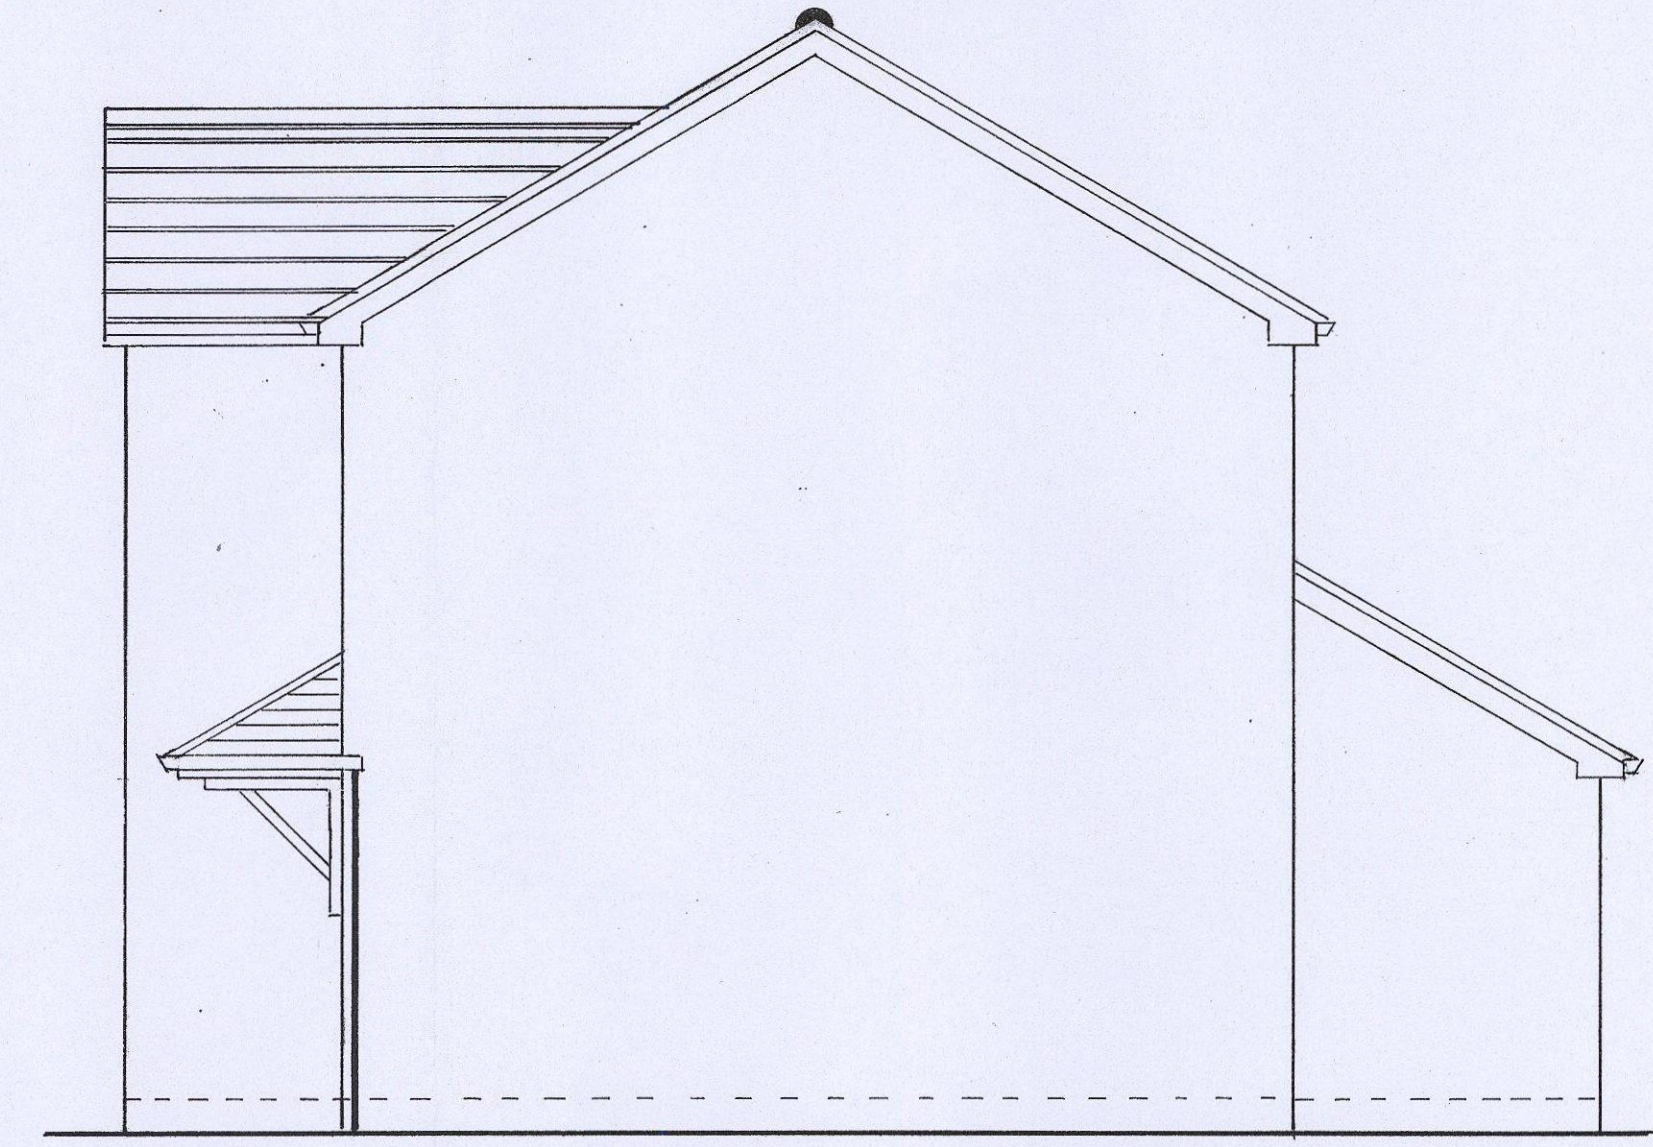

**PROPOSED SIDE ELEVATION**

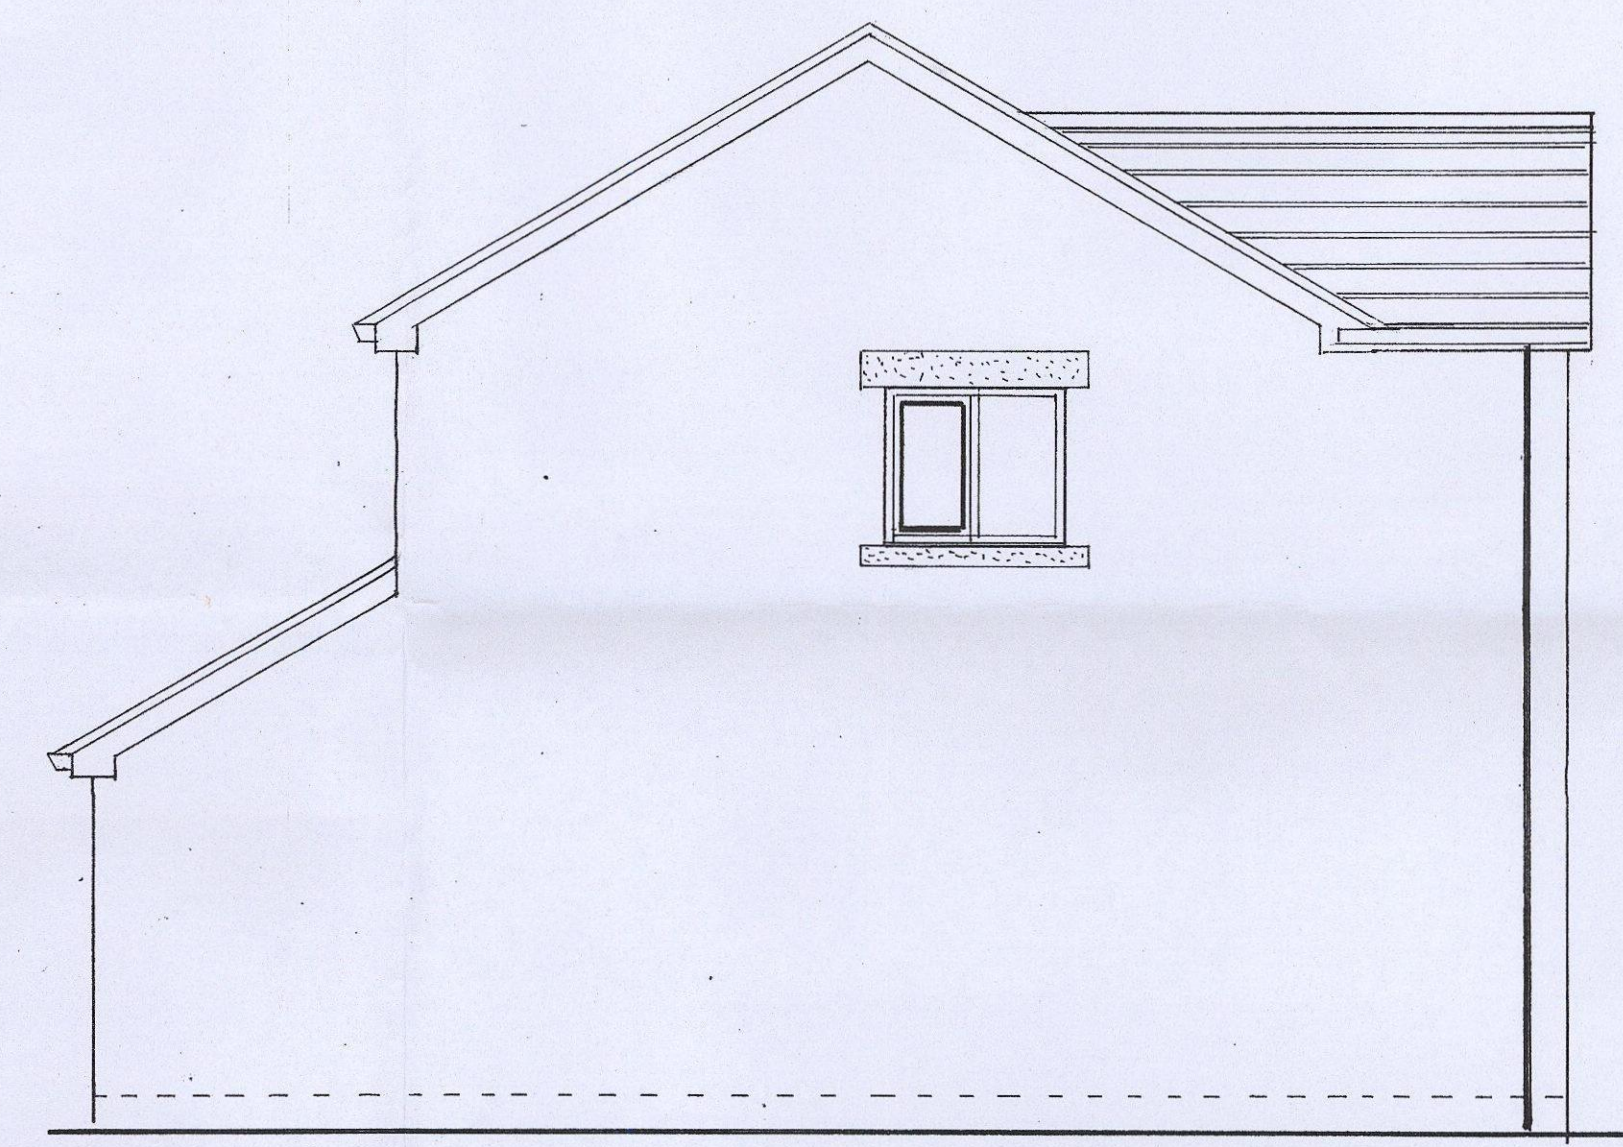


**PROPOSED SIDE ELEVATION**

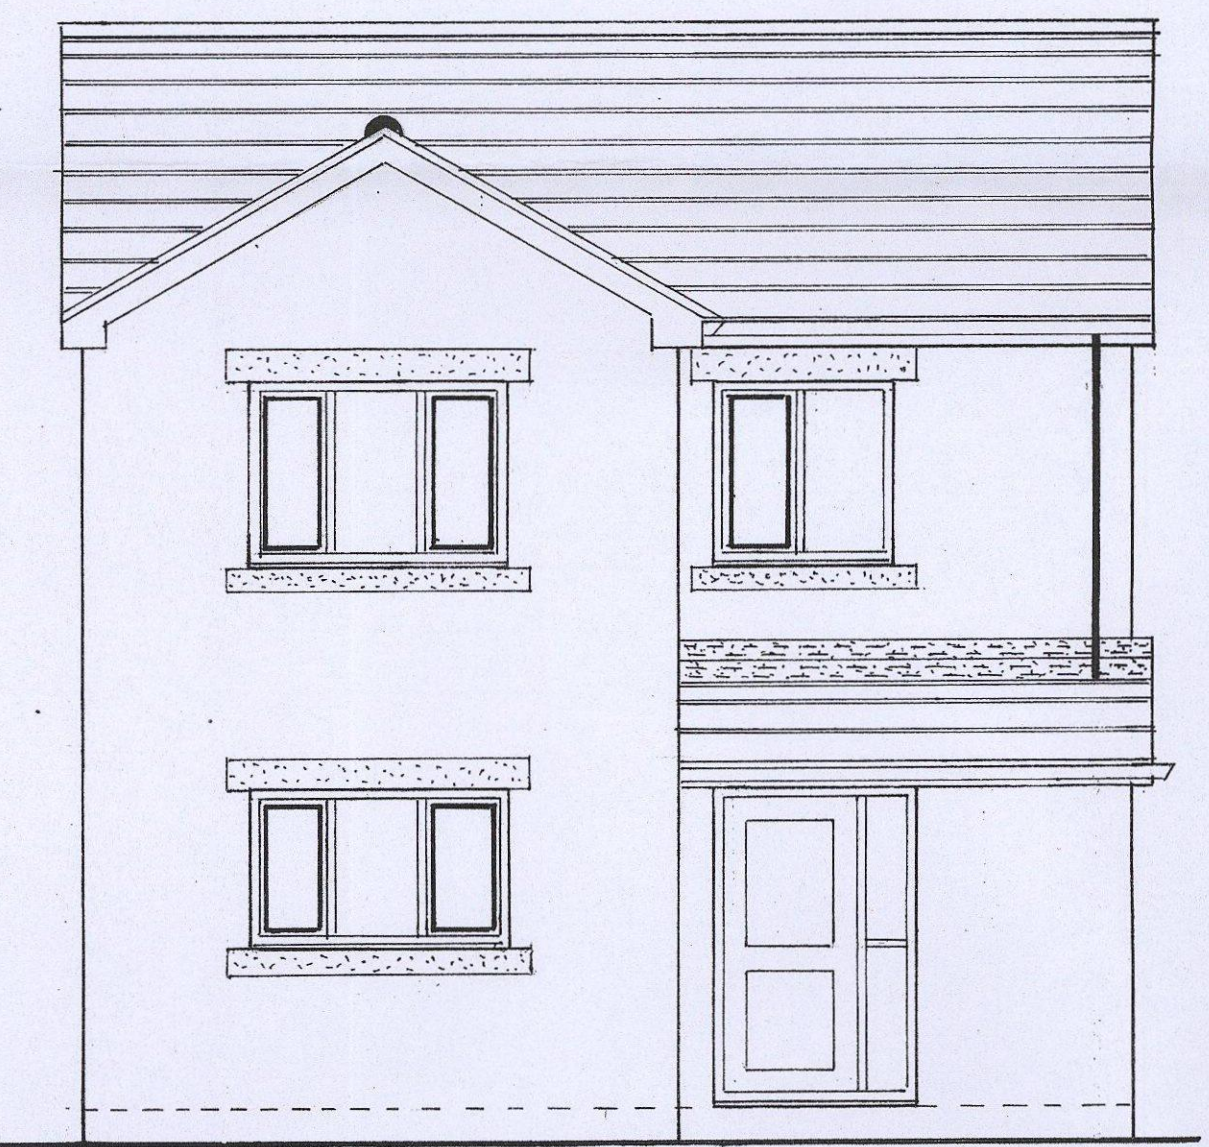


**PROPOSED FRONT ELEVATION**




**PROPOSED REAR ELEVATION**

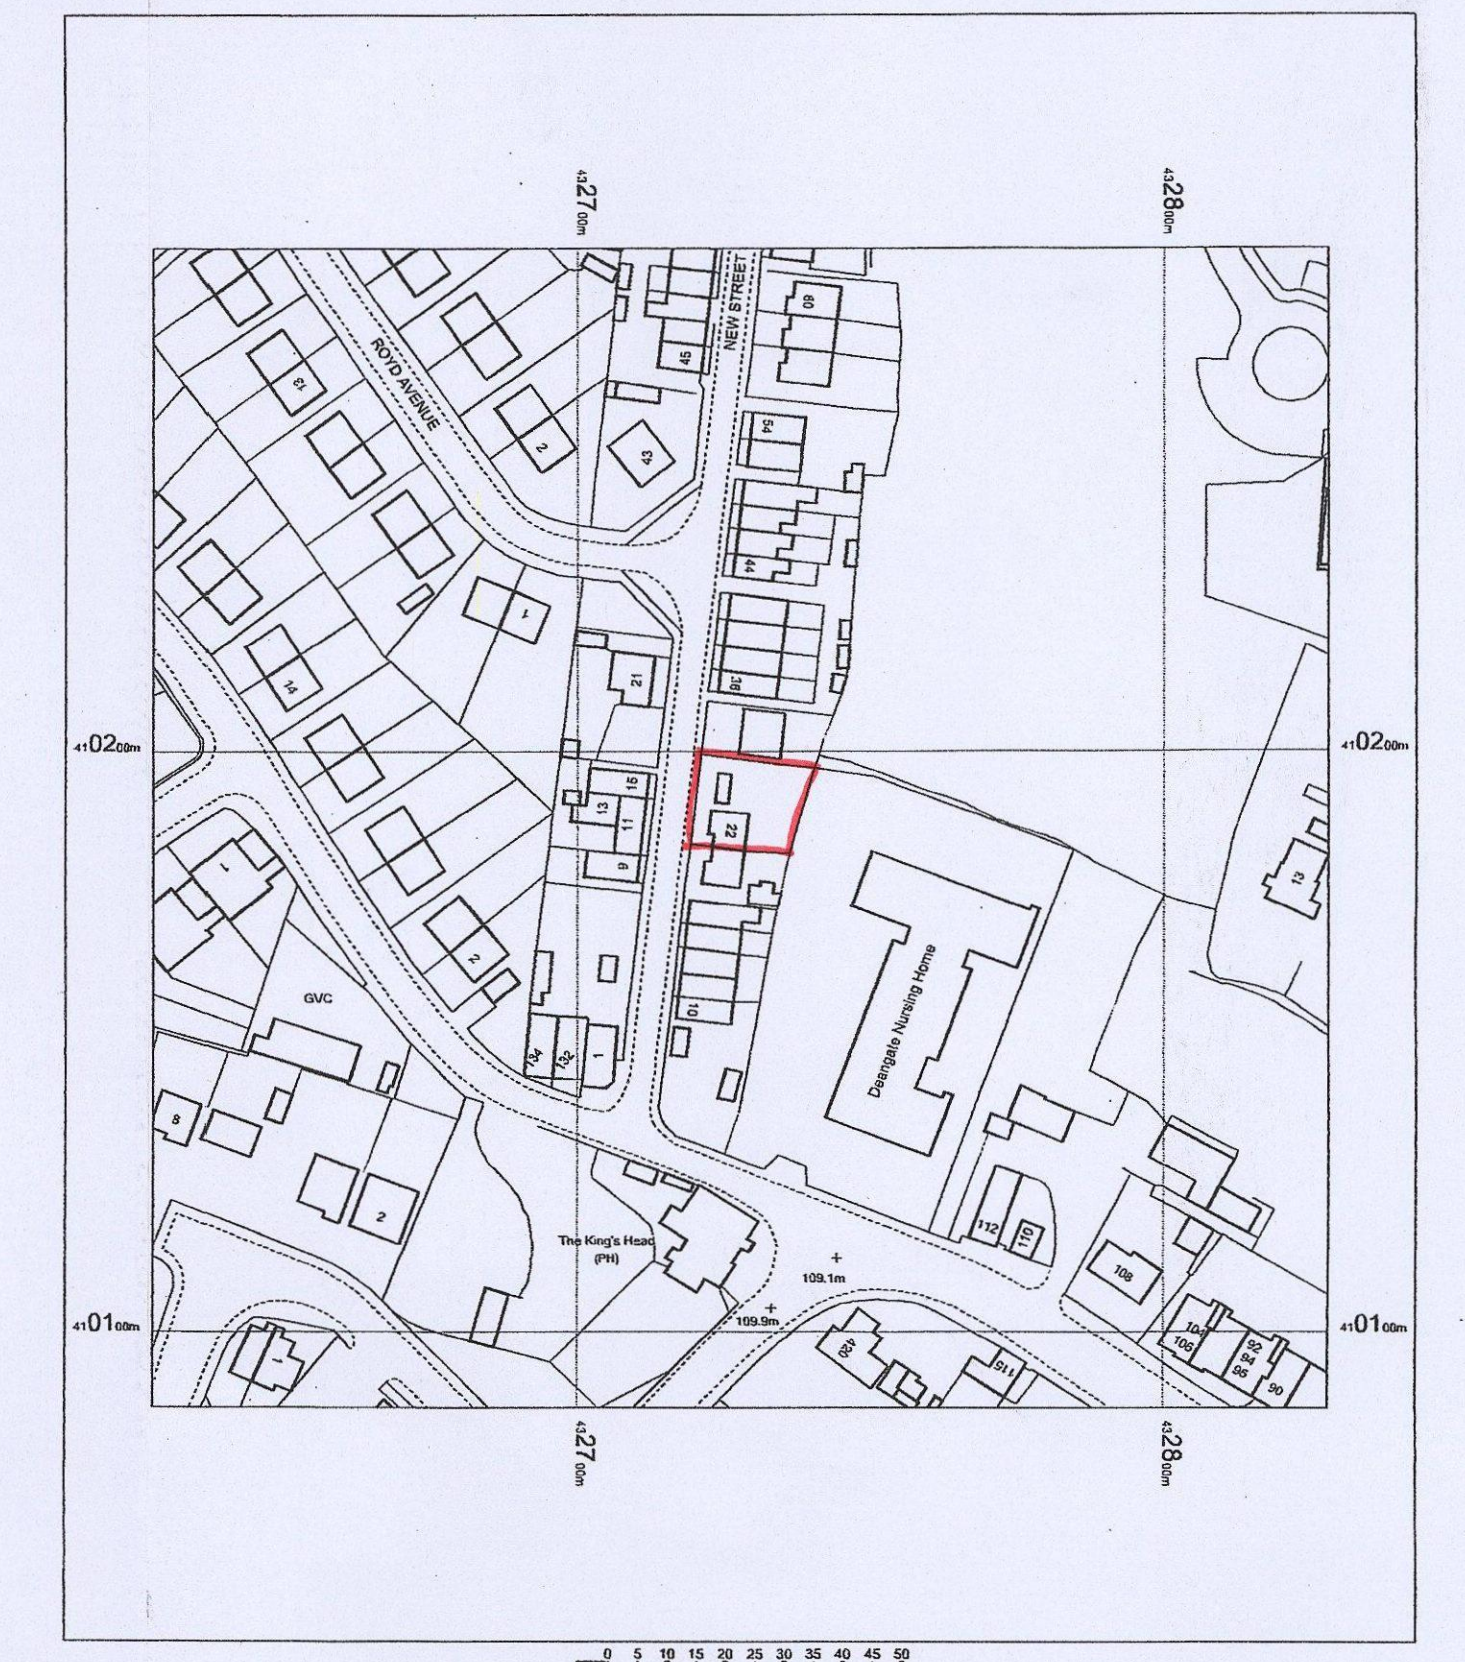

**LOCATION PLAN SCALE 1:1250**

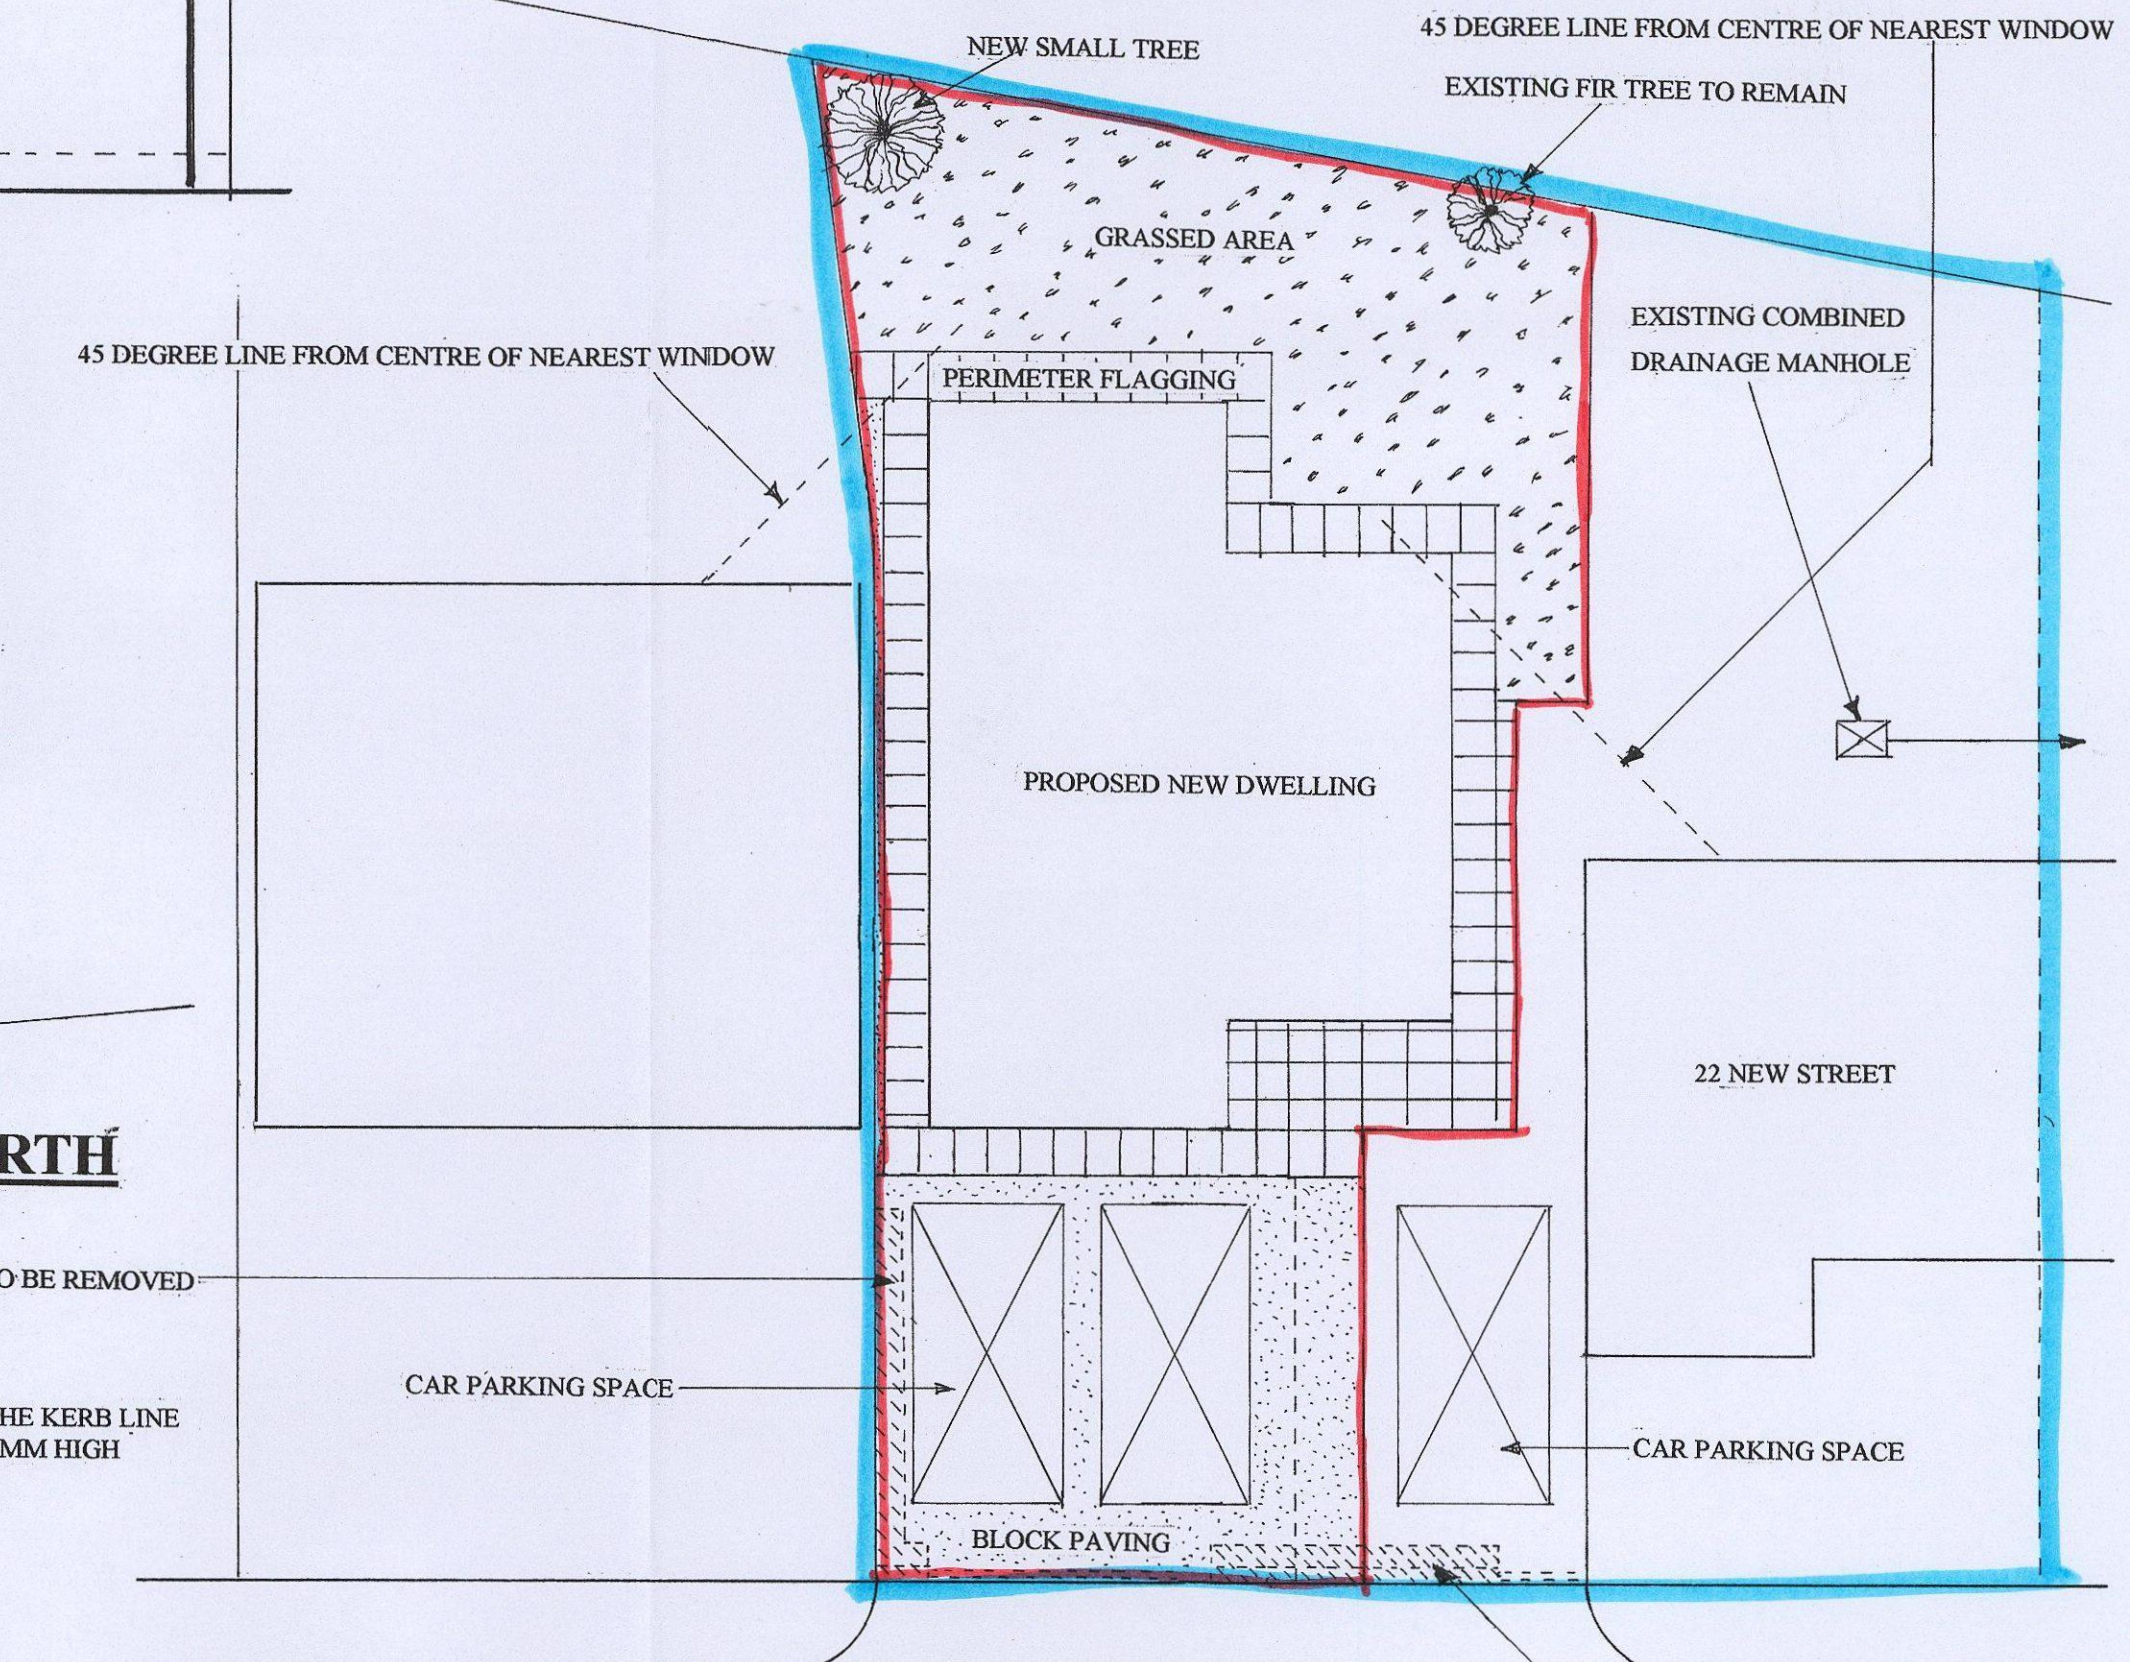

**BLOCK PLAN SCALE 1:100**

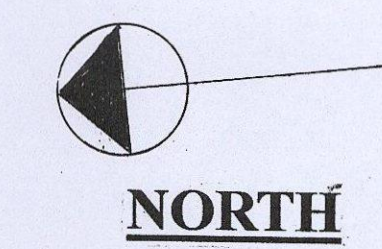

ANY OBSTRUCTIONS WITHIN 2.00m OF THE KERB LINE TO BE REDUCED TO A MAXIMUM OF 600MM HIGH

PRIVET HEDGE TO BE REMOVED

CAR PARKING SPACE

CAR PARKING SPACE