


Do not scale from this drawing


The contractor is to check all dimensions on site and report any discrepancies to the architect.

All rights described in chapter IV of the copyright, designs and patents act 1988 have been generally asserted


Notes

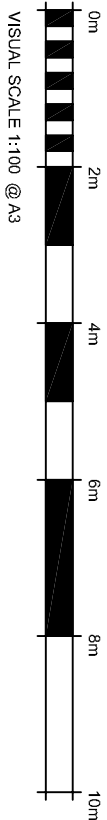


VISUAL SCALE 1:100 @ A3

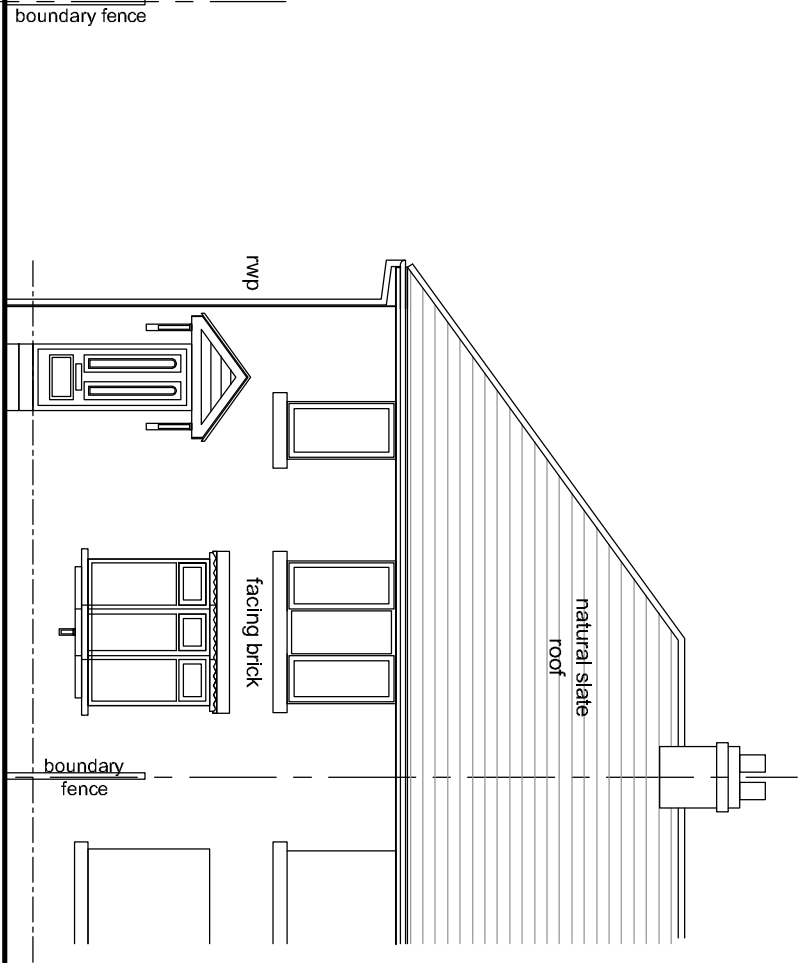


Existing Front Elevation

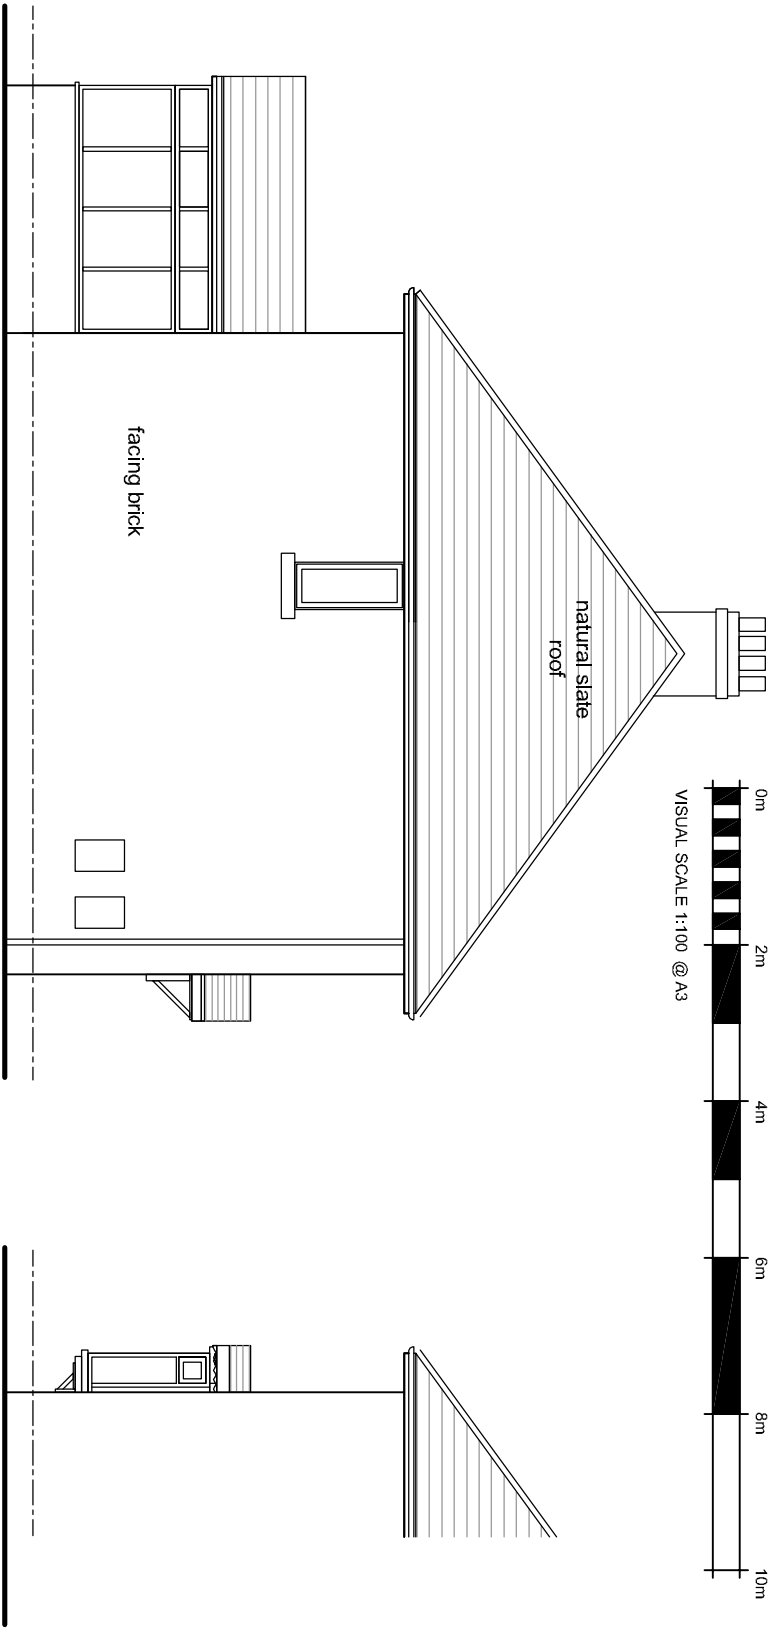

Existing Side Elevation

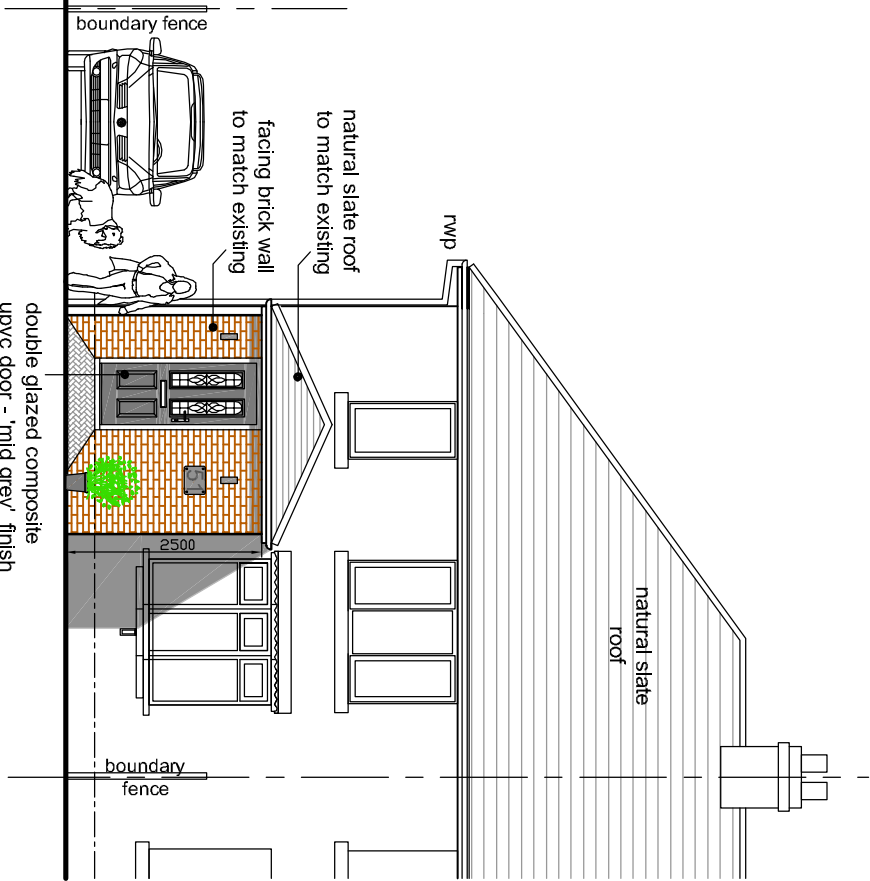

Proposed Front Elevation

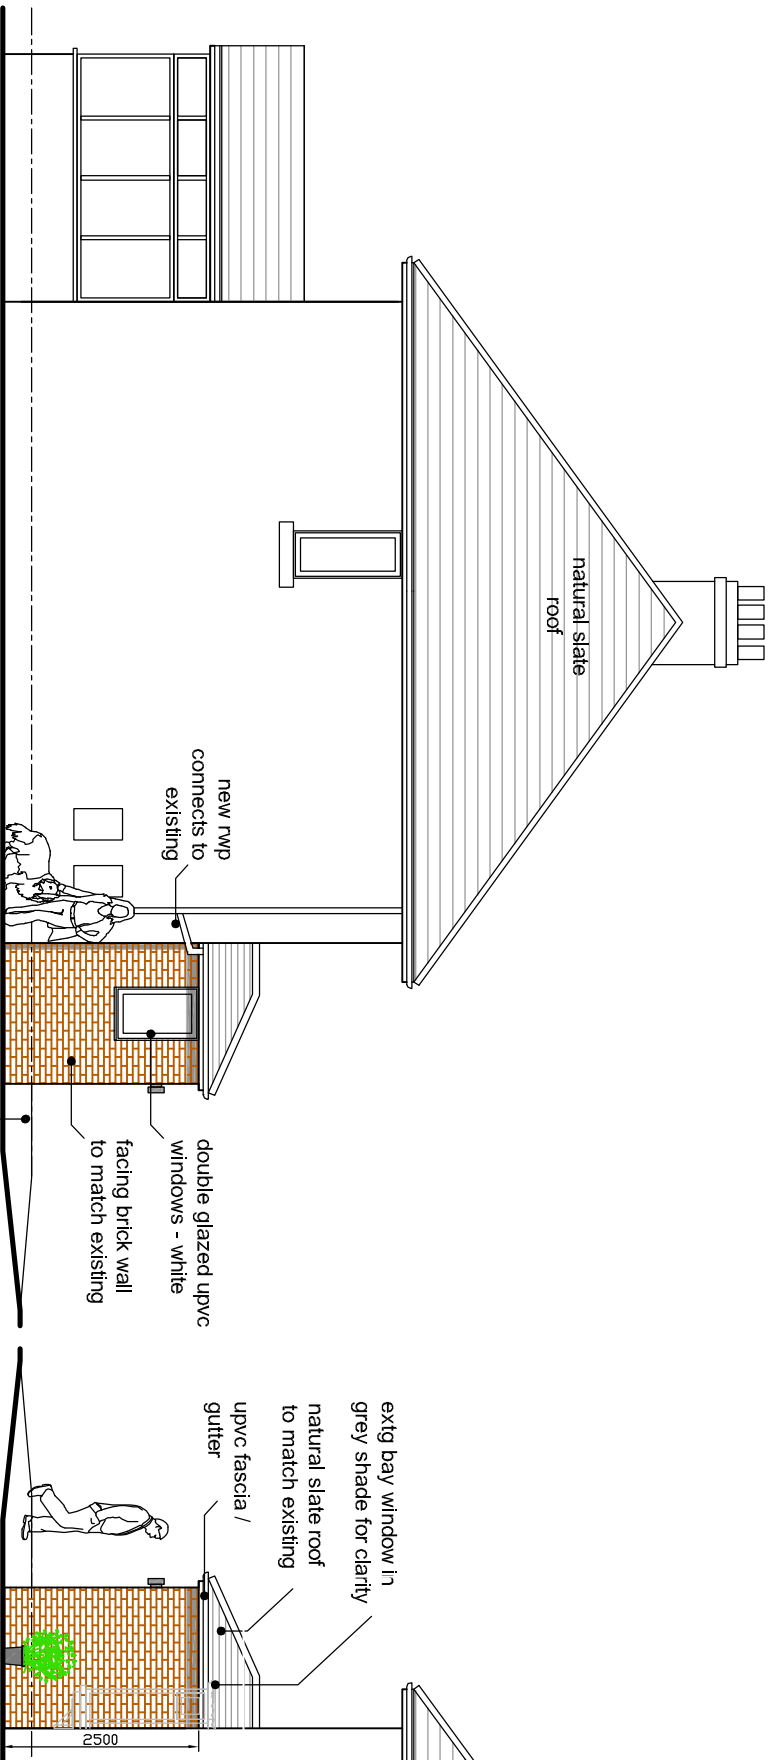

Proposed Side Elevation

P3	Planning Issue	21/06/24	By	CK
P2	Planning Issue	03/06/24	By	CK
P1	Initial Issue	30/05/24	By	CK
Rev	Description	Date	By	CHK

Telephone 01226 341 234

J.S.S INSTALLATIONS LTD
CONSERVATORY & PVCU SPECIALISTS

Project
51 Stubbs Road
Wombwell
For Mr & Mrs Barlow

Drawing
Existing and Proposed
Elevations

Scale 1:100	Drawn JSS	Date 30/05/24	Status S5
Drawing Purpose PLANNING SUBMISSION	Rev. 011651 - 00-A-3000	Rev. P3	