
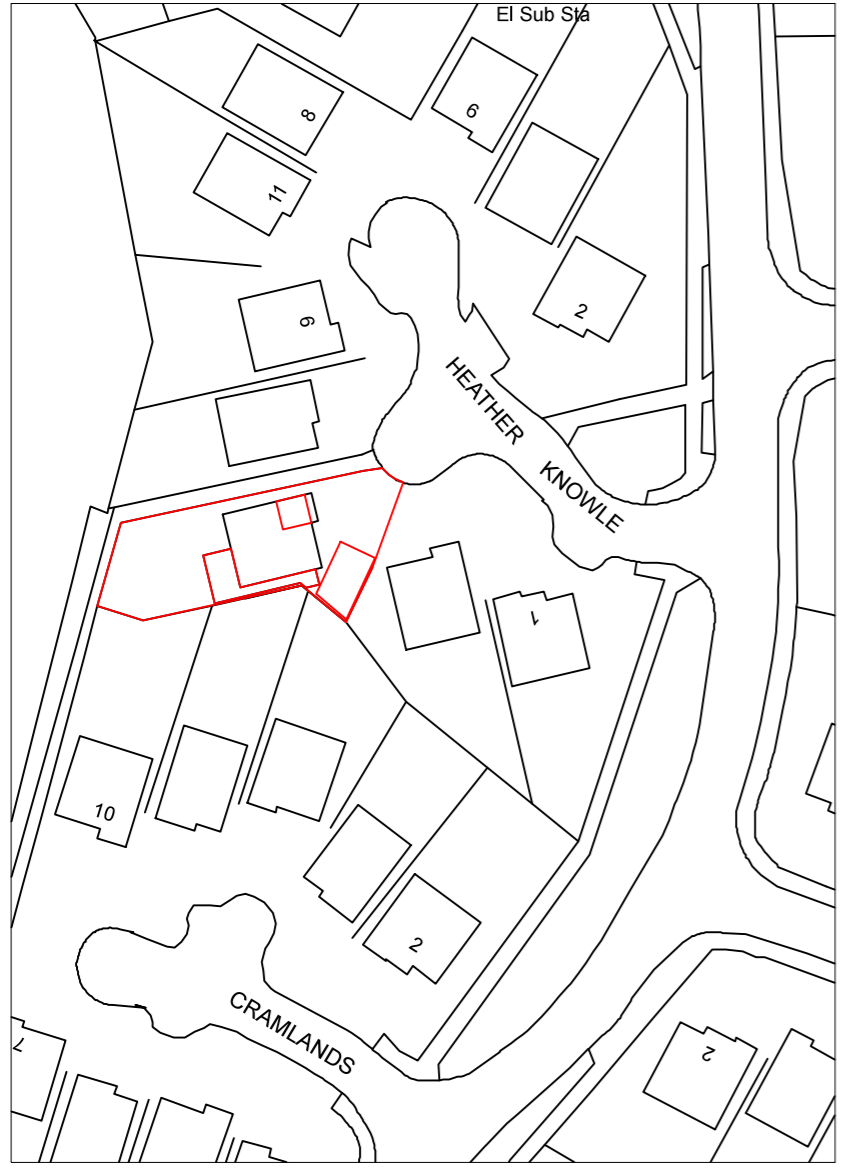



Drawing No.	Rev No.
MDW002 -001	

DO NOT SCALE: Contractor to check all dimensions and report any omissions or errors

**NOTES**

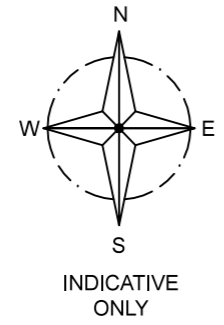

LOCATION PLAN  
SCALE 1:1250 AT A3

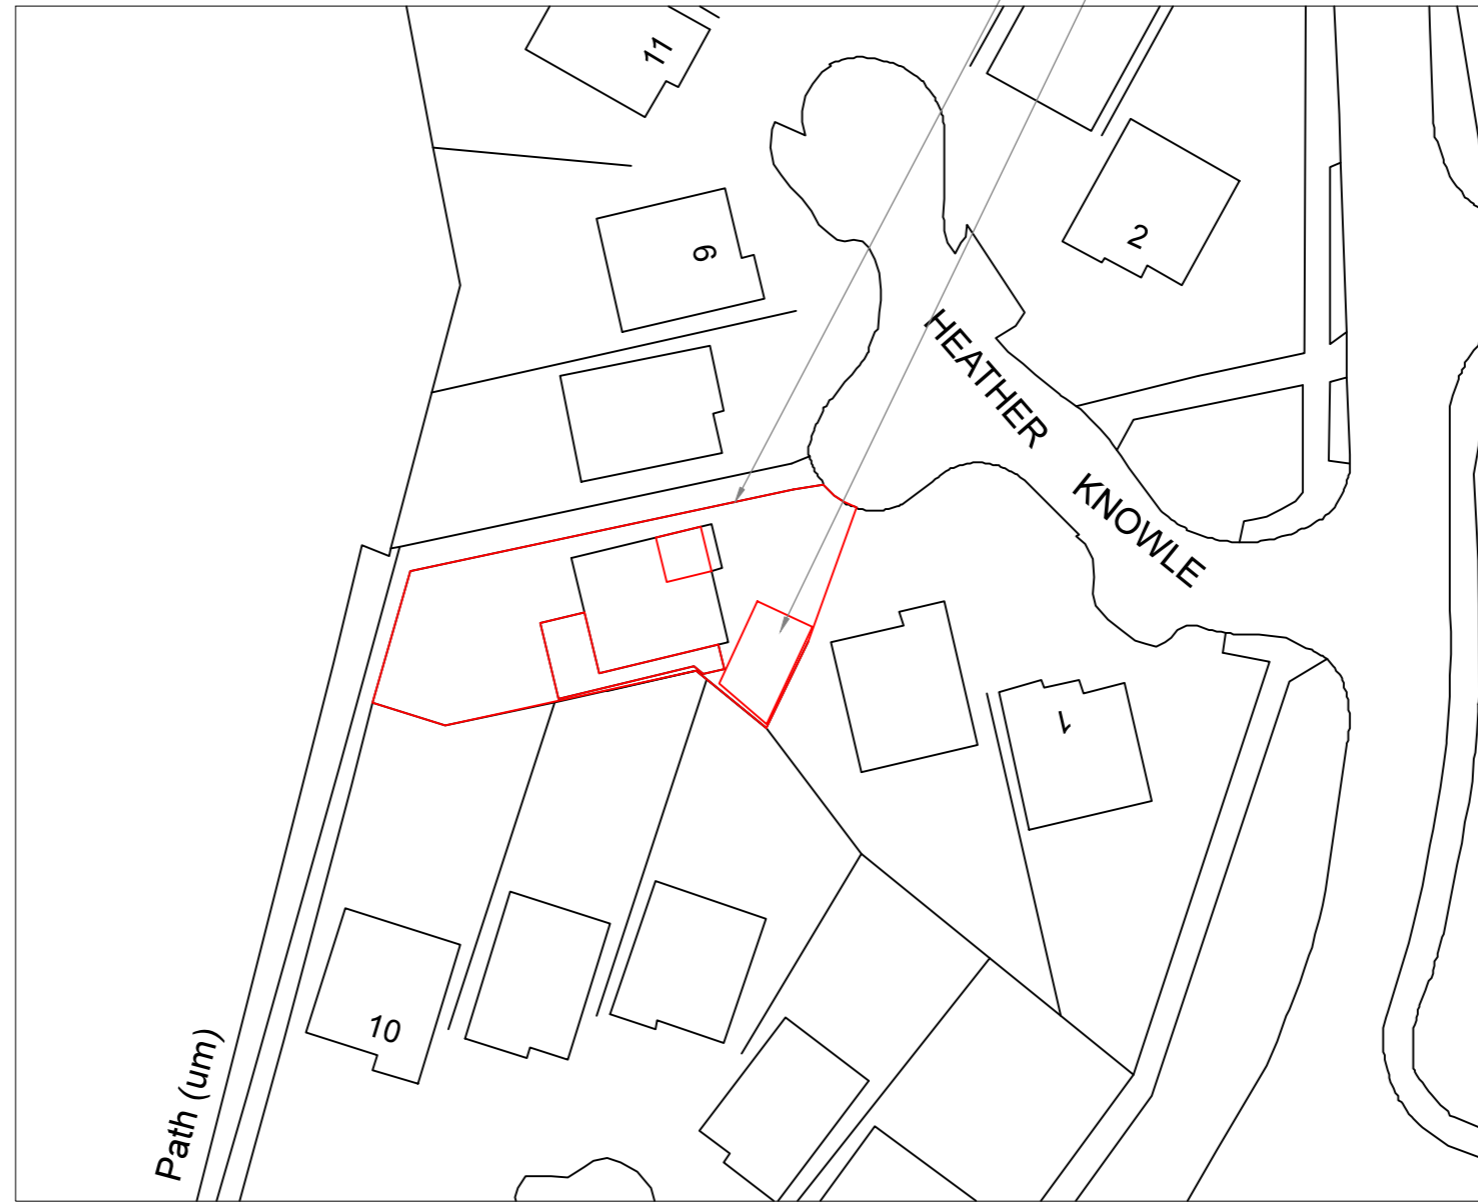

SITE PLAN  
SCALE 1:500 AT A3

Rev	Description	By	Chk	App	Date
A	Reduced to single storey	JRB			11/06/19

JRB DESIGNS Ltd  
1 Saville Road  
Cudworth  
Barnsley  
S72 8LT  
Tel: 01226 383542  
Fax: 01226 380078  
Mob: 07970 541192  
Email: john@jrbdesigns.co.uk  
This drawing is copyright. © jrbdesigns Ltd.

Client **MR. D WRIGHT**

Drawing Title **SITE PLANS**

Address **5 HEATHER KNOWLE  
DODWORTH  
BARNSELY  
S75 3QP**

Project Title **2 STOREY FRONT, REAR & SINGLE  
SIDE & DETACHED GARAGE**

Purpose of Issue: **PLANNING**

Drawing Status **FIRST ISSUE**

Scale at A3 AS SHOWN	Drawn By JRB	Date 17/07/2019
Checked By	Date 17/07/2019	Approved By Date 17/07/2019

Project No. **MDW002** Drawing No. **001** Revision

APPROVAL  INFORMATION  TENDER  CONTRACT  CONSTRUCTION