

Job:- PROPOSED DEVELOPMENT
 8A & PROPERTY TO REAR 8 AGNES ROAD
 IN POND STREET, BARNSELY
 S20 1NH & 1NQ



Drawing:- AS EXISTING
 LOCATION PLAN

Scale:- 1.1250 SCALE@A4

Job Number:- DWG NO. 18/01/01/001

tim steedman architecture
 F8, 44 Steade Road,
 Sheffield,
 S7 1DU,

tel. 0114 281 3215.
 mob. 0754 134 8084
 e mail. steedmantimothy@aol.co.uk

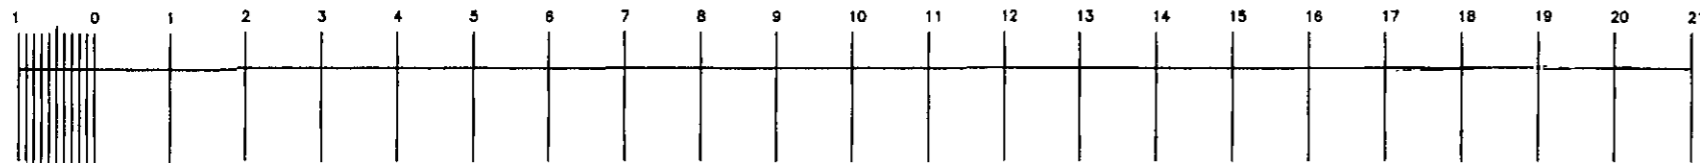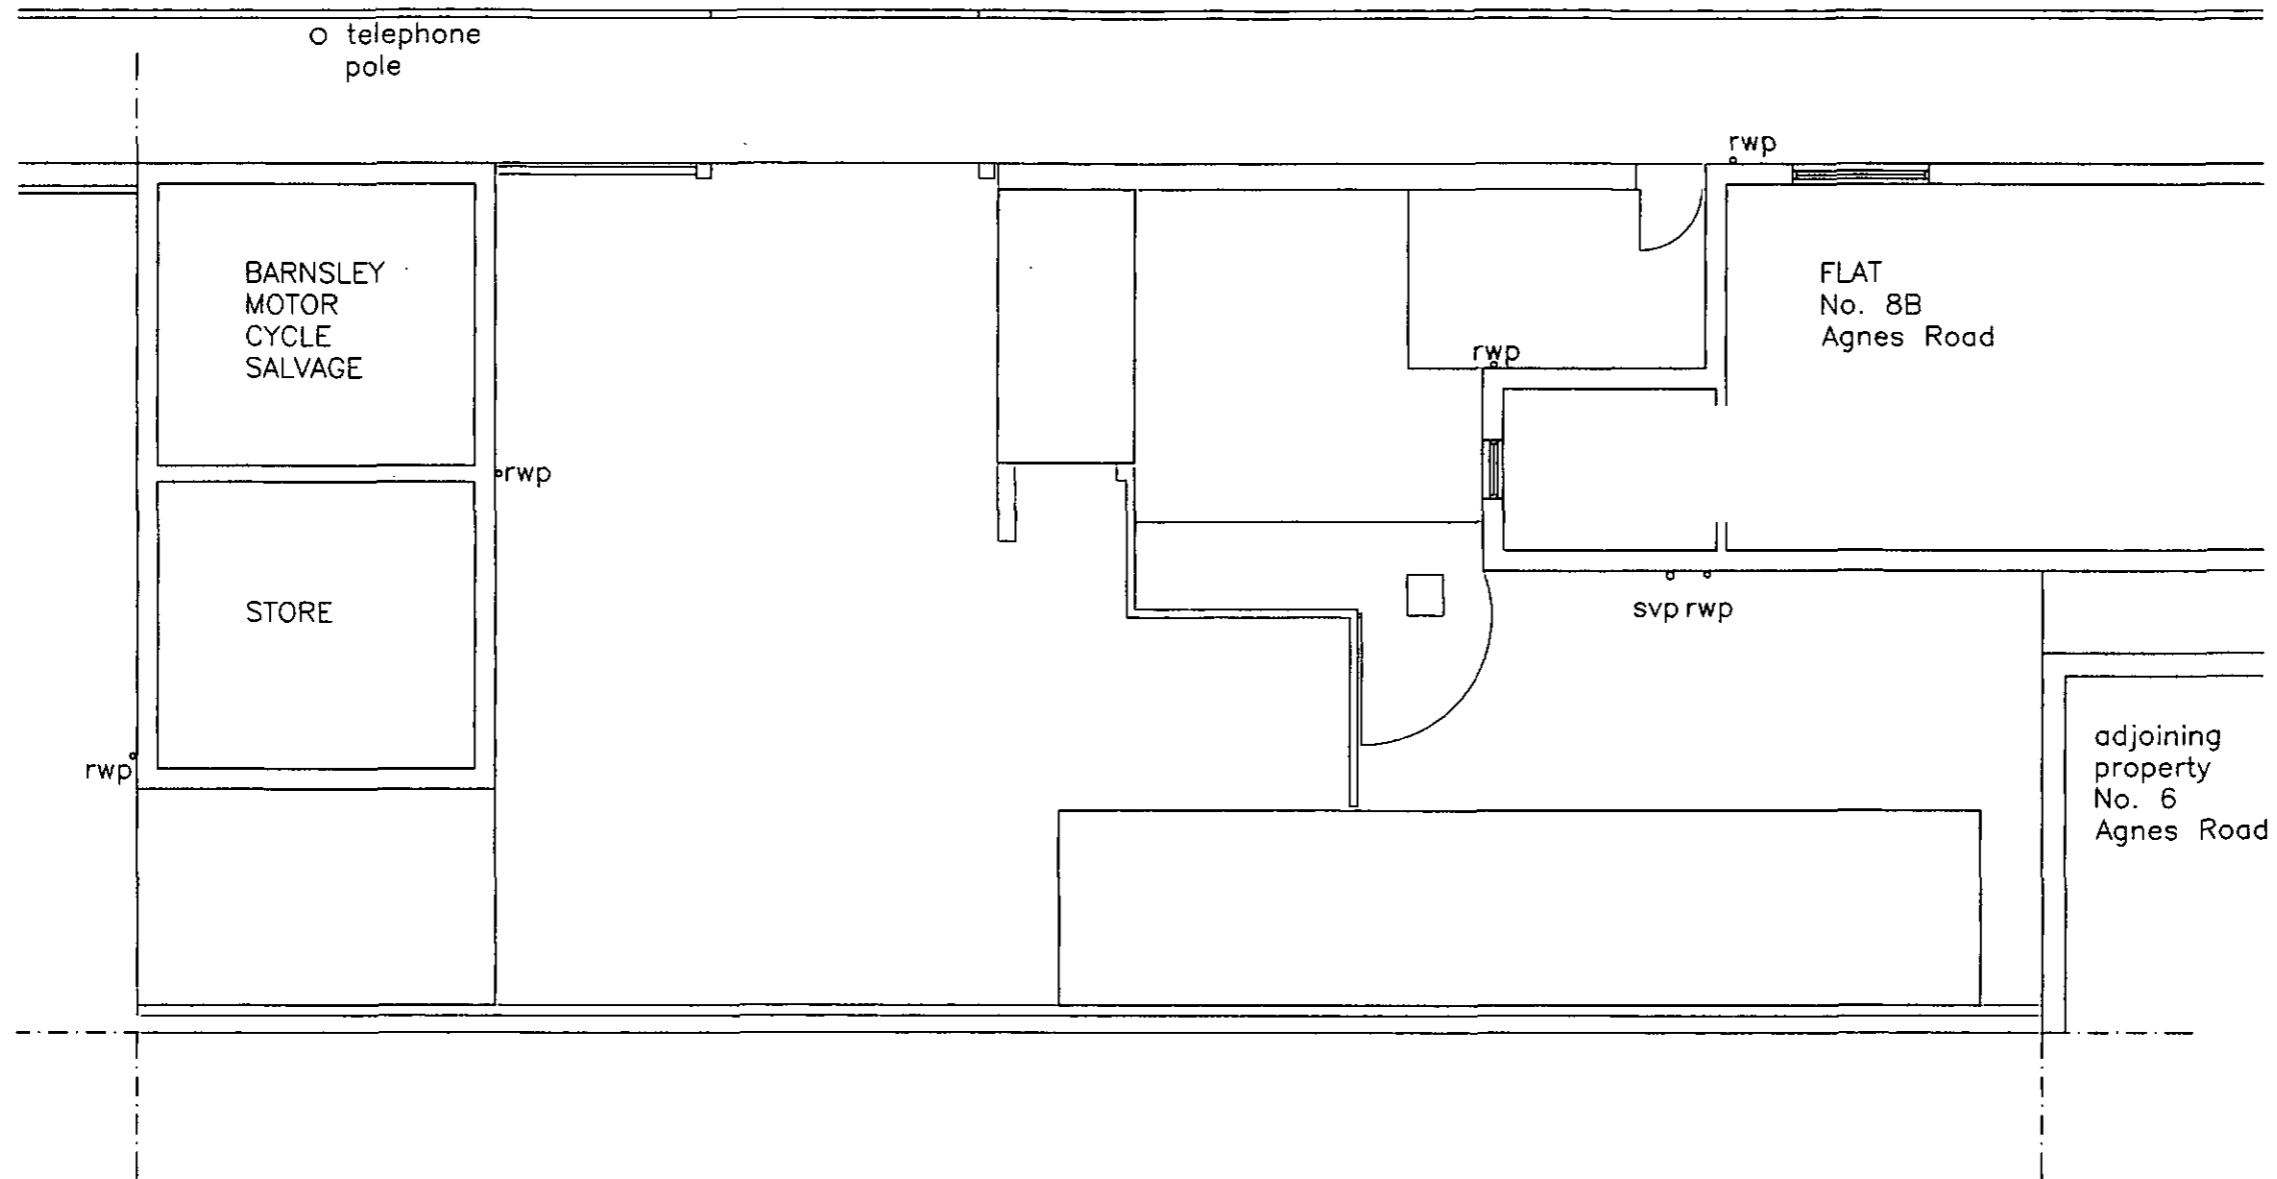

Job:- PROPOSED DEVELOPMENT
 8A & PROPERTY TO REAR 8 AGNES ROAD
 IN POND STREET, BARNESLEY
 S20 1NH & 1NQ



Drawing:- AS EXISTING
 FIRST FLOOR PLAN

Scale:- 1:100 SCALE@A3

Job Number:- DWG NO. 18/01/01/003

tim steedman architecture
 F8, 44 Steade Road,
 Sheffield,
 S7 1DU.

tel. 0114 281 3215.
 mob. 0754 134 8084
 e mail. steedmantimothy@aol.co.uk

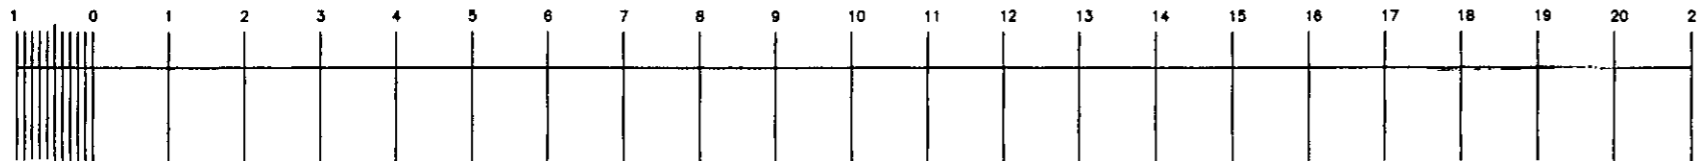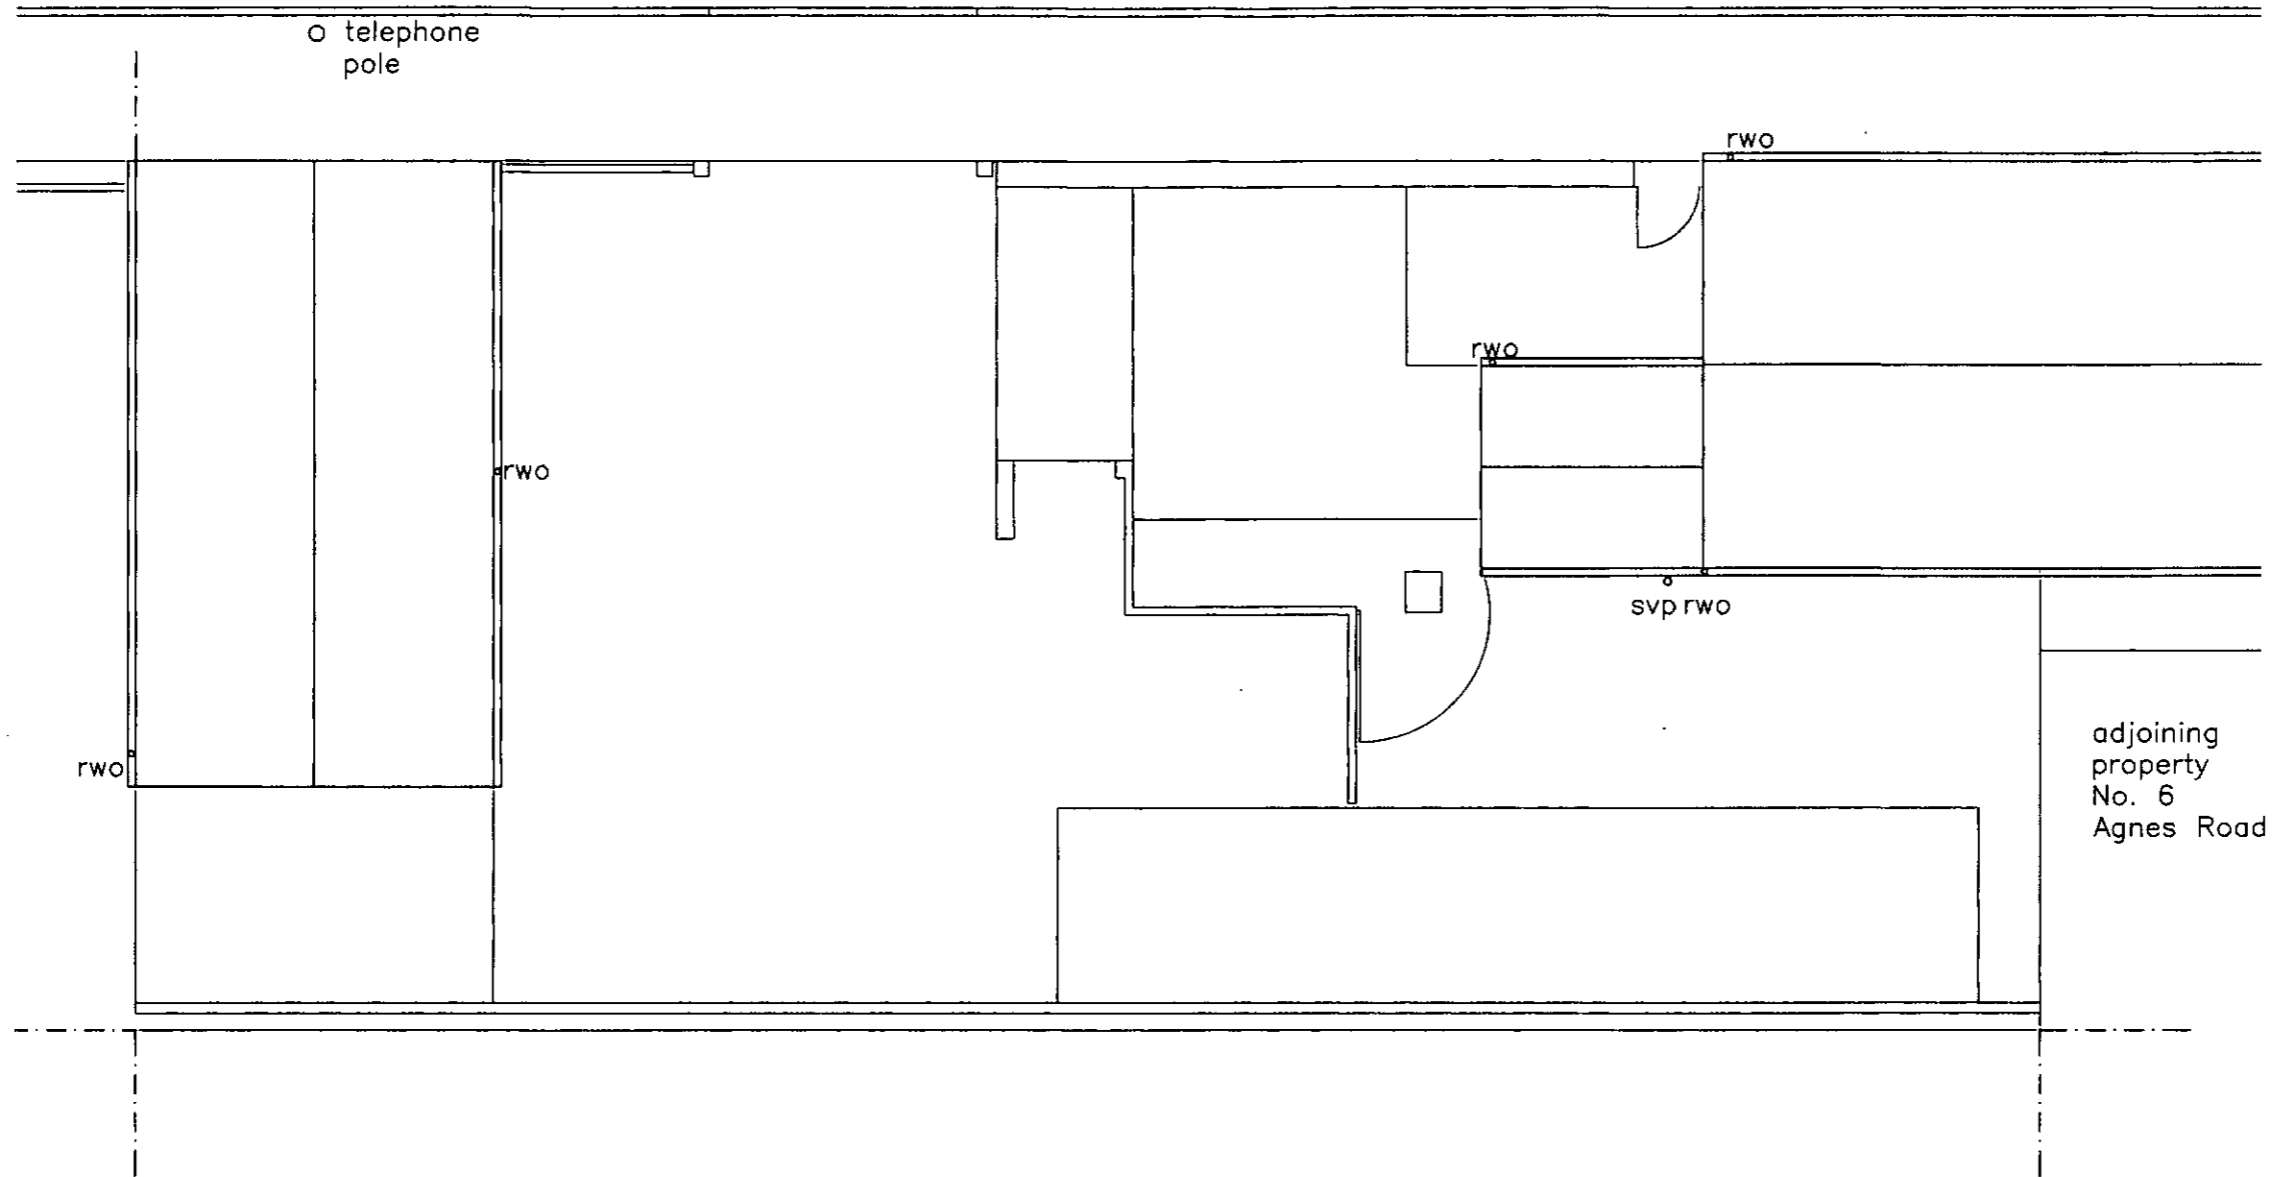

Job:- PROPOSED DEVELOPMENT
8A & PROPERTY TO REAR 8 AGNES ROAD
IN POND STREET, BARNSELY
S20 1NH & 1NQ

Drawing:- AS EXISTING
ROOF PLAN

Scale:- 1:100 SCALE@A3

Job Number:- DWG NO. 18/01/01/004

tim steedman architecture
F8, 44 Steade Road,
Sheffield,
S7 1DU.

tel. 0114 281 3215.
mob. 0754 134 8084
e mail. steedmantimothy@aol.co.uk



Materials


Roof
flat tiling, dark grey colour.

Walls
Coursed Stone to street.
Brick elsewhere.


Windows
UPVC, white colour.

Doors
Security doors metal.


SOUTH ELEVATION – SHOP

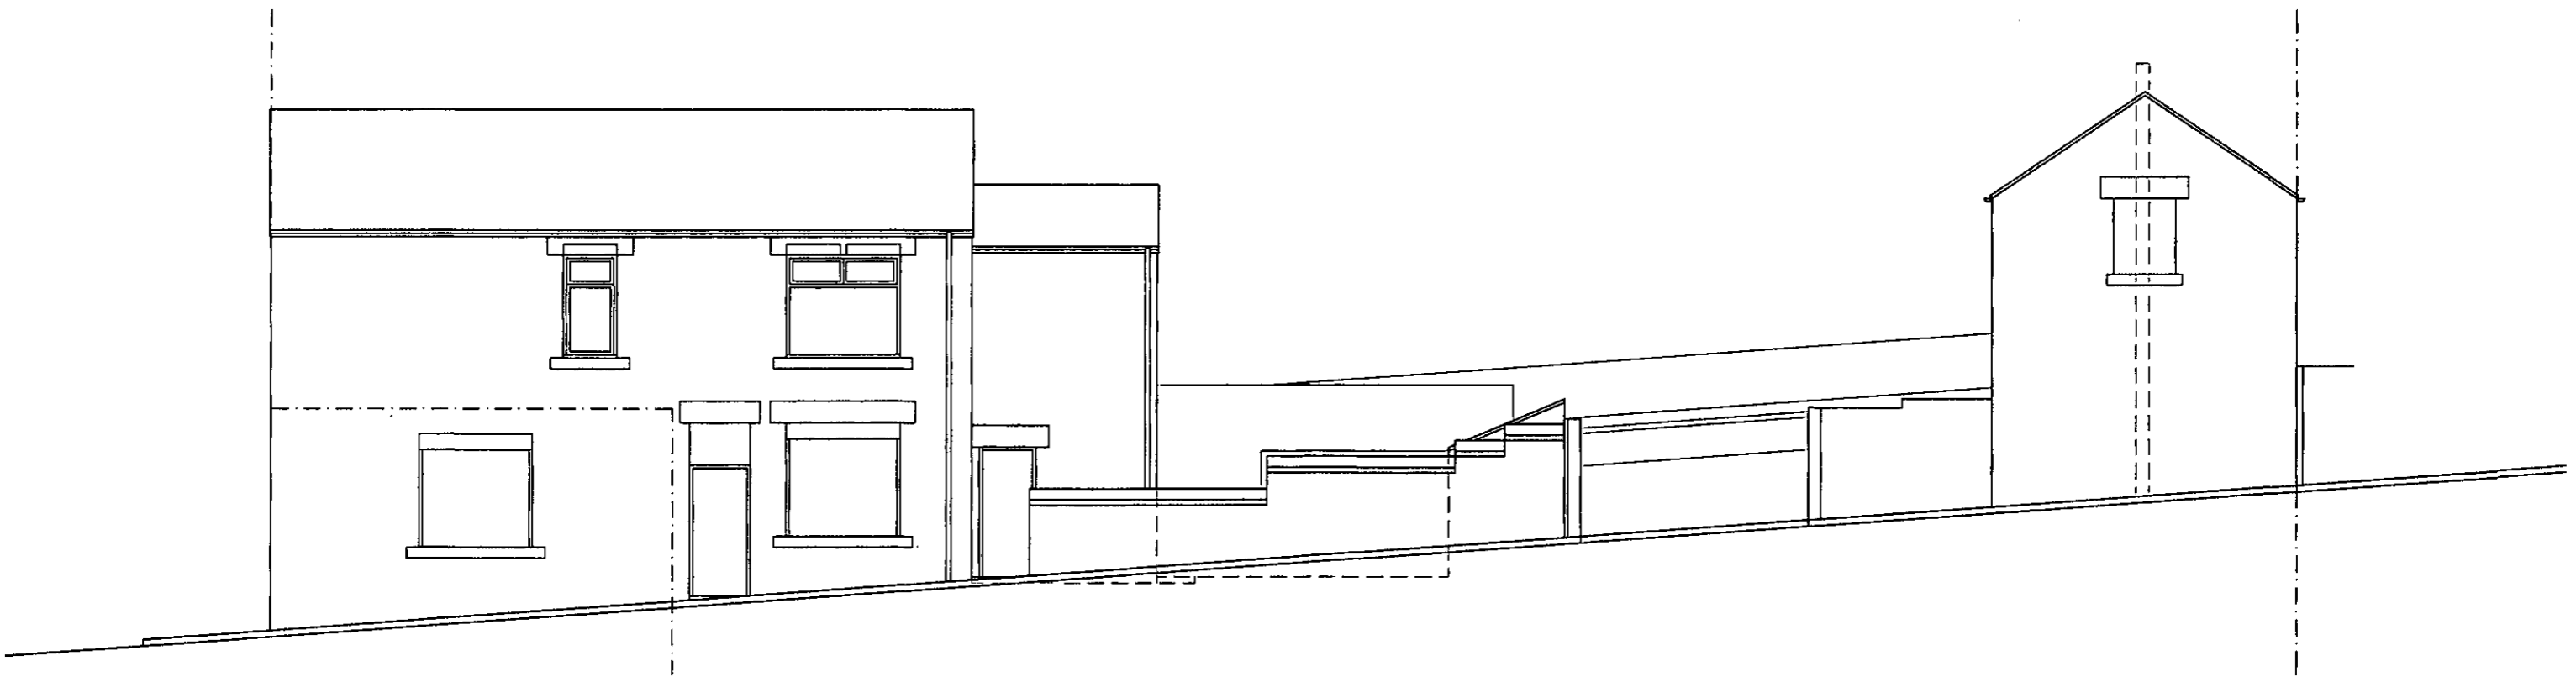


WEST ELEVATION – TO POND STREET

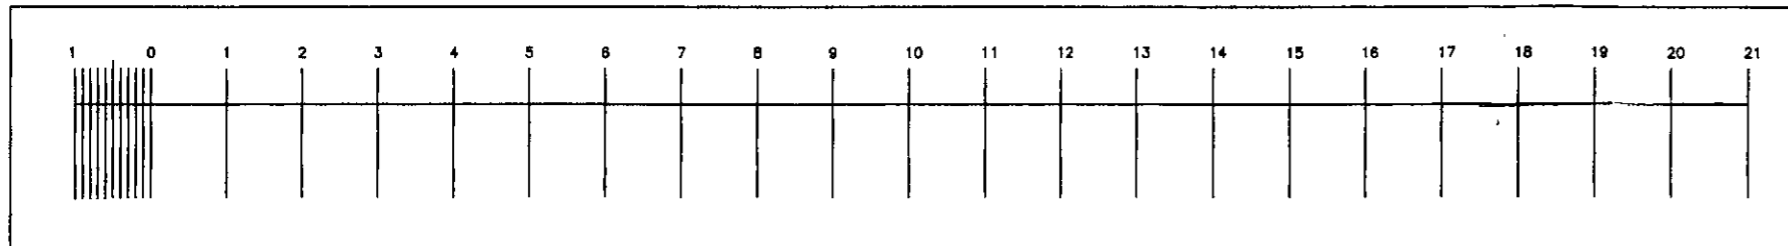


<p>Job:- PROPOSED DEVELOPMENT 8A & PROPERTY TO REAR 8 AGNES ROAD IN POND STREET, BARNSELY S20 1NH & 1NQ</p> <p>Drawing:- AS EXISTING FRONT AND SIDE ELEVATIONS</p> <p>Scale:- 1:100 SCALE@A3</p> <p>Job Number:- DWG NO. 18/01/01/005</p>	<p>tim steedman architecture F8, 44 Steade Road, Sheffield, S7 1DU.</p> <p>tel. 0114 281 3215. mob. 0754 134 8084 e mail. steedmontimothy@aol.co.uk</p>
---	---

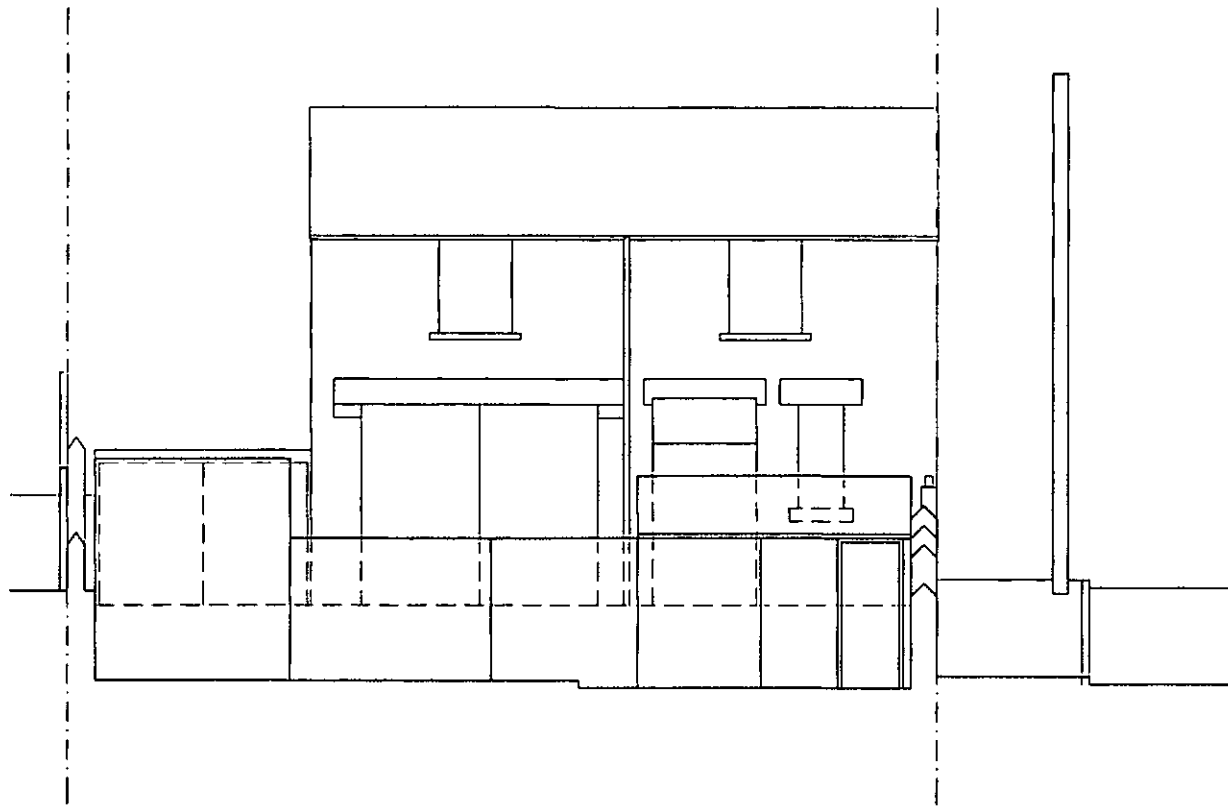


NORTH ELEVATION

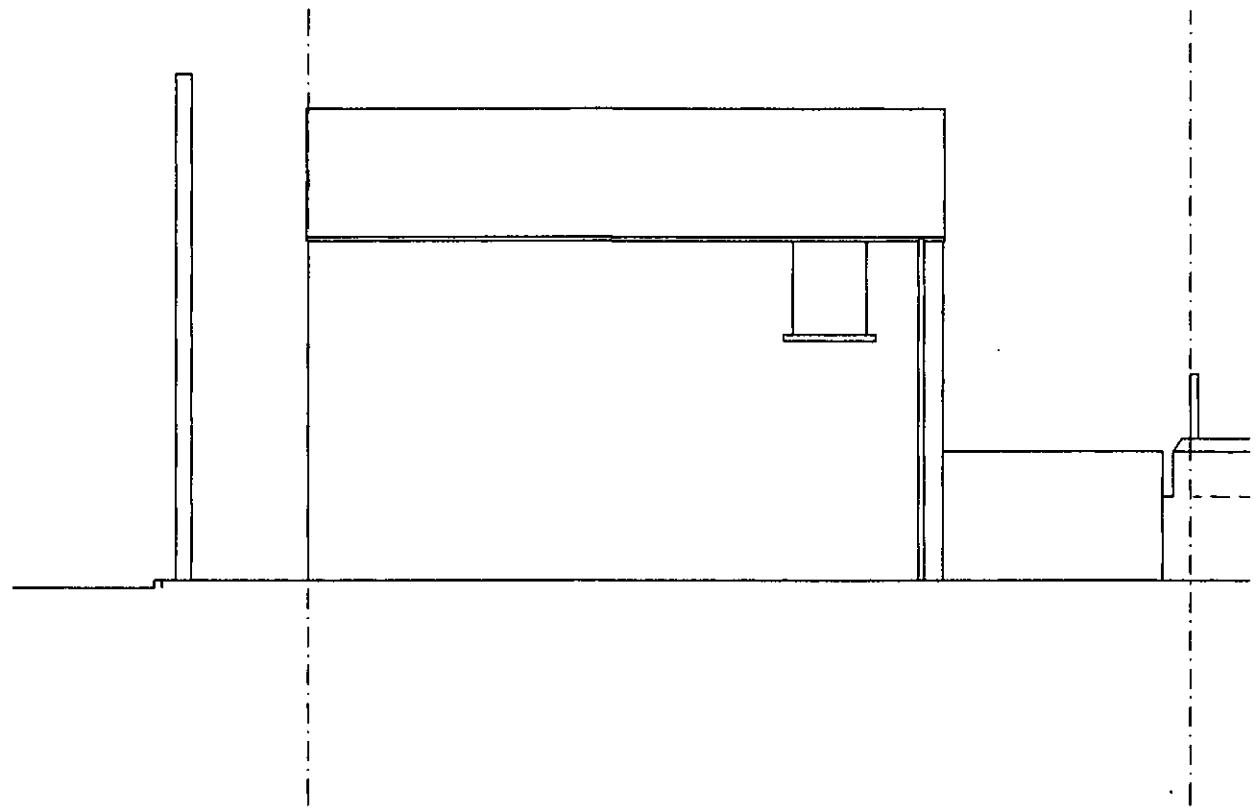

SOUTH ELEVATION

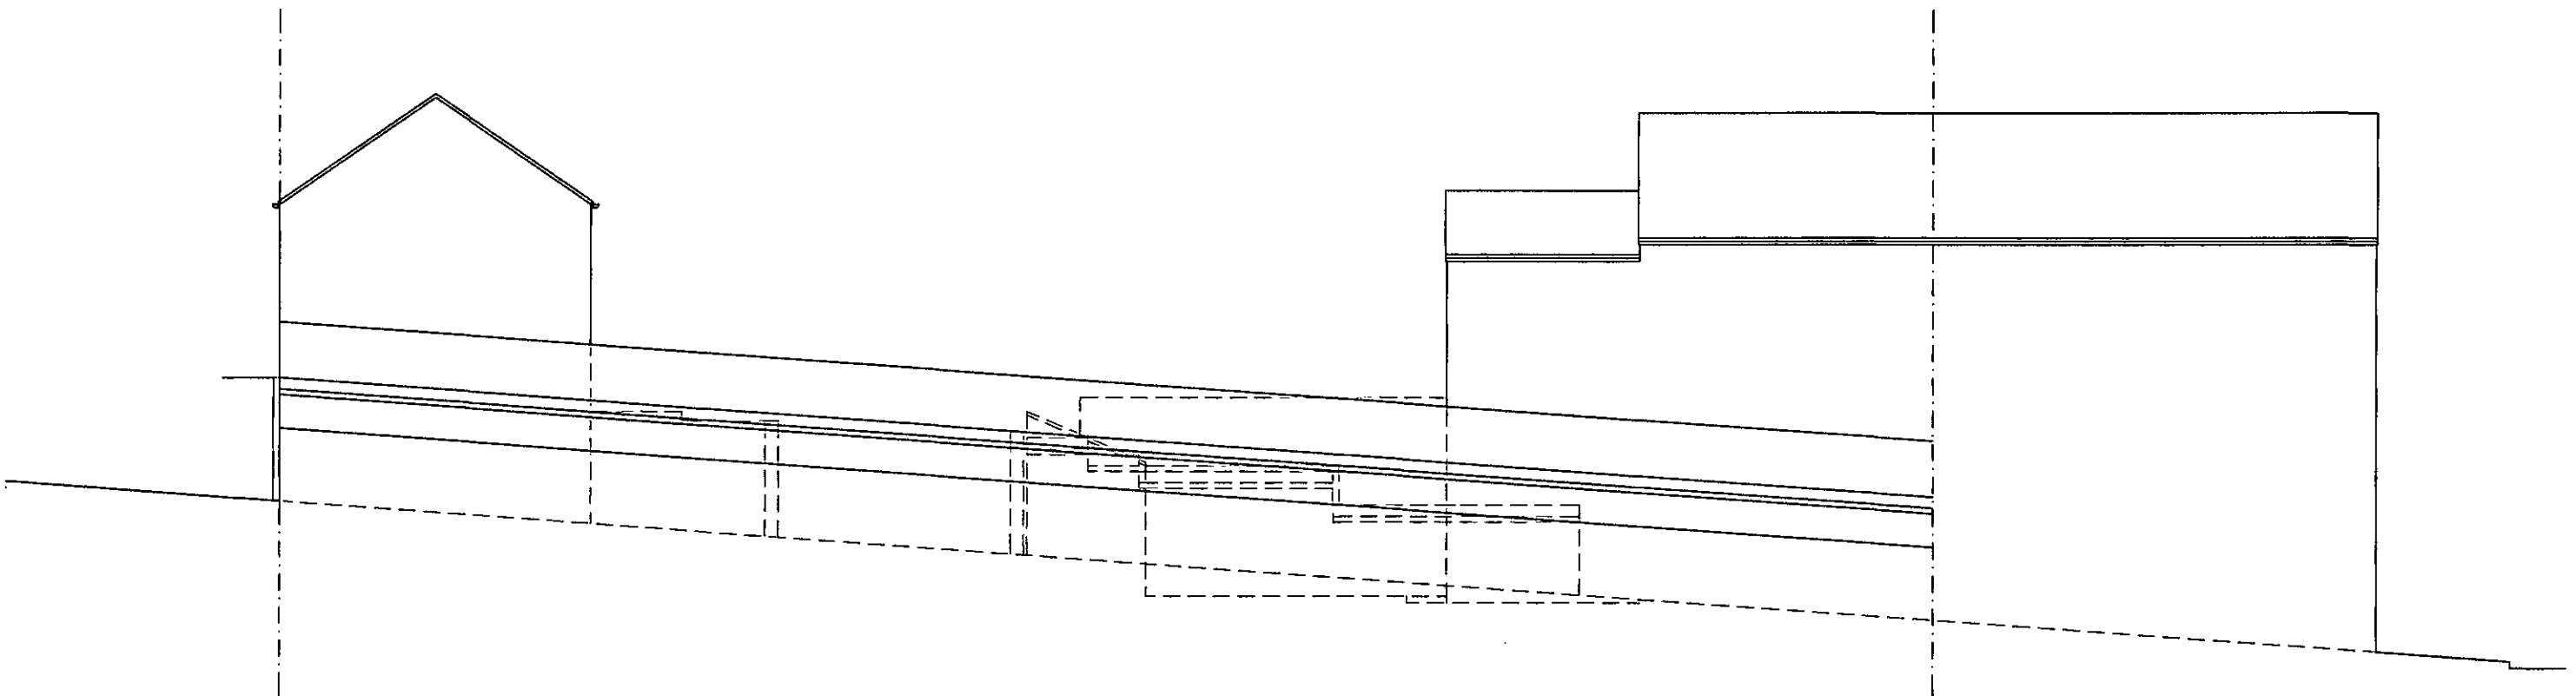

EAST ELEVATION

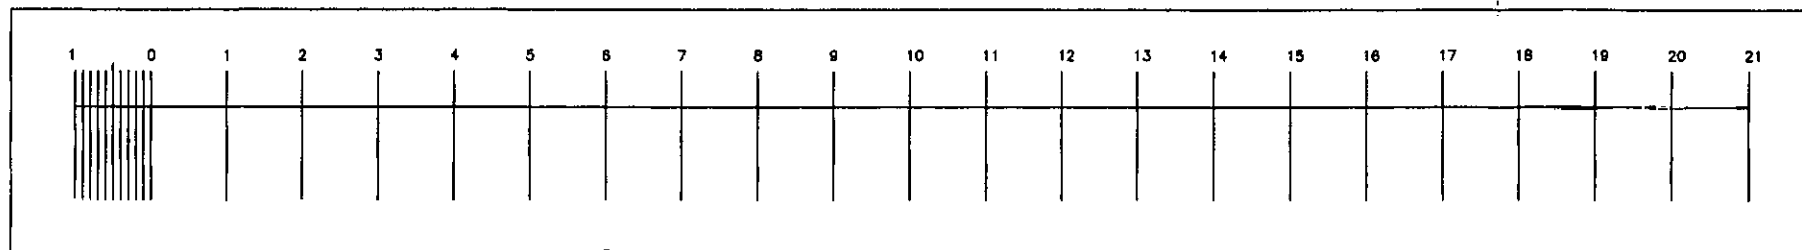

Job:- PROPOSED DEVELOPMENT
 8A & PROPERTY TO REAR 8 AGNES ROAD
 IN POND STREET, BARNSELY
 S20 1NH & 1NQ



Drawing:- AS EXISTING
 REAR AND SIDE ELEVATIONS

Scale:- 1:100 SCALE@A3


Job Number:- DWG NO. 18/01/01/006

tim steedman architecture
 F8, 44 Steade Road,
 Sheffield,
 S7 1DU.

tel. 0114 281 3215.
 mob. 0754 131 8084
 e mail. steedmantimothy@aol.co.uk

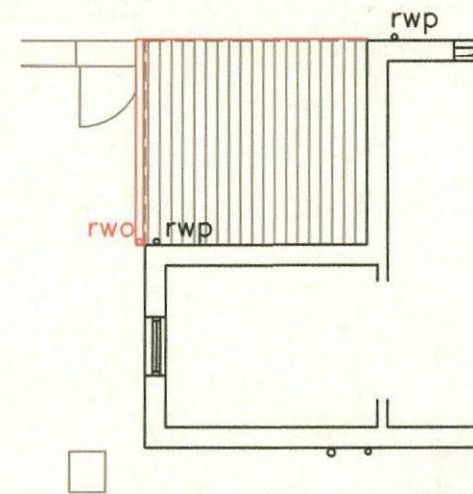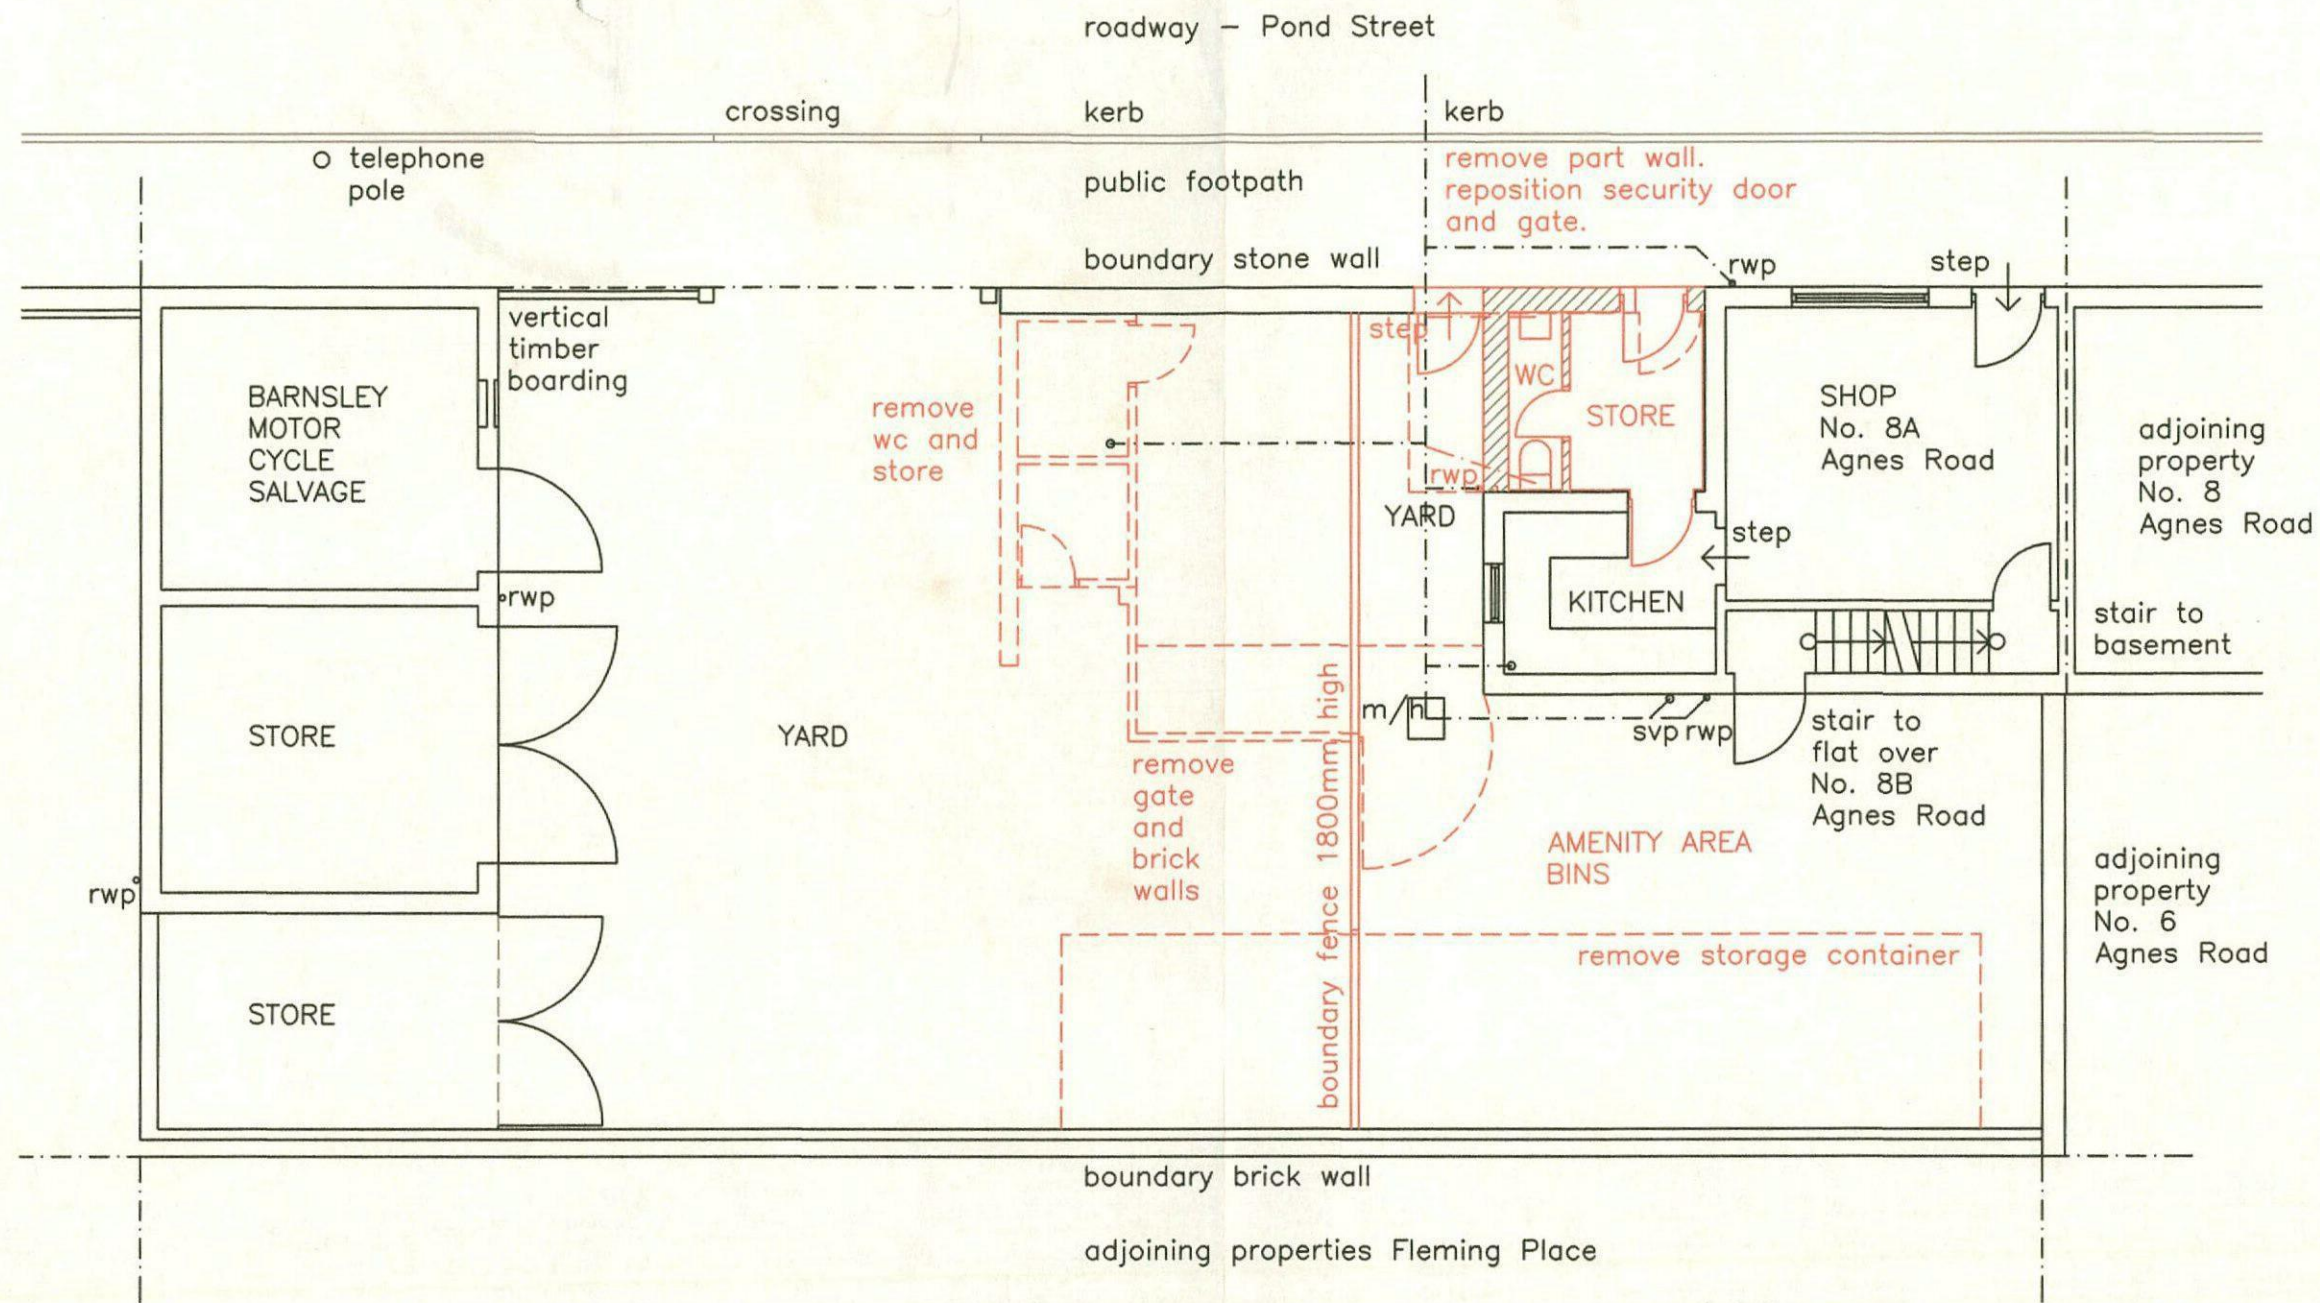


SHOP EXTENSION

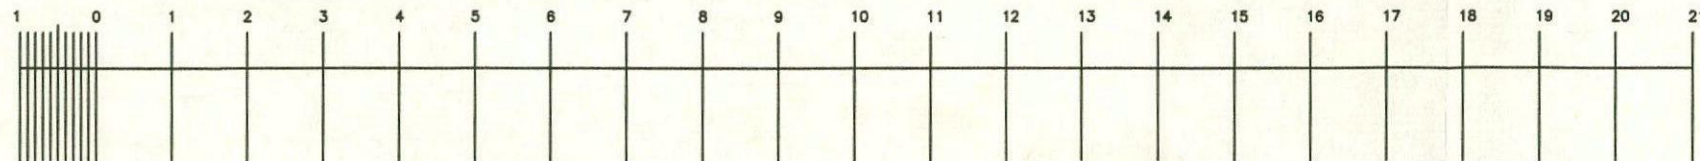


Job:- PROPOSED DEVELOPMENT
 8A & PROPERTY TO REAR 8 AGNES ROAD
 IN POND STREET, BARNESLEY
 S20 1NH & 1NQ
 Drawing:- PROPOSALS
 GROUND FLOOR AND ROOF PLAN
 Scale:- 1:100 SCALE@A3
 Job Number:- DWG NO. 18/01/01/012

tim steedman architecture
 F8, 44 Steade Road,
 Sheffield,
 S7 1DU.
 tel. 0114 281 3215.
 mob. 0754 134 8084
 e mail. steedmantimothy@aol.co.uk

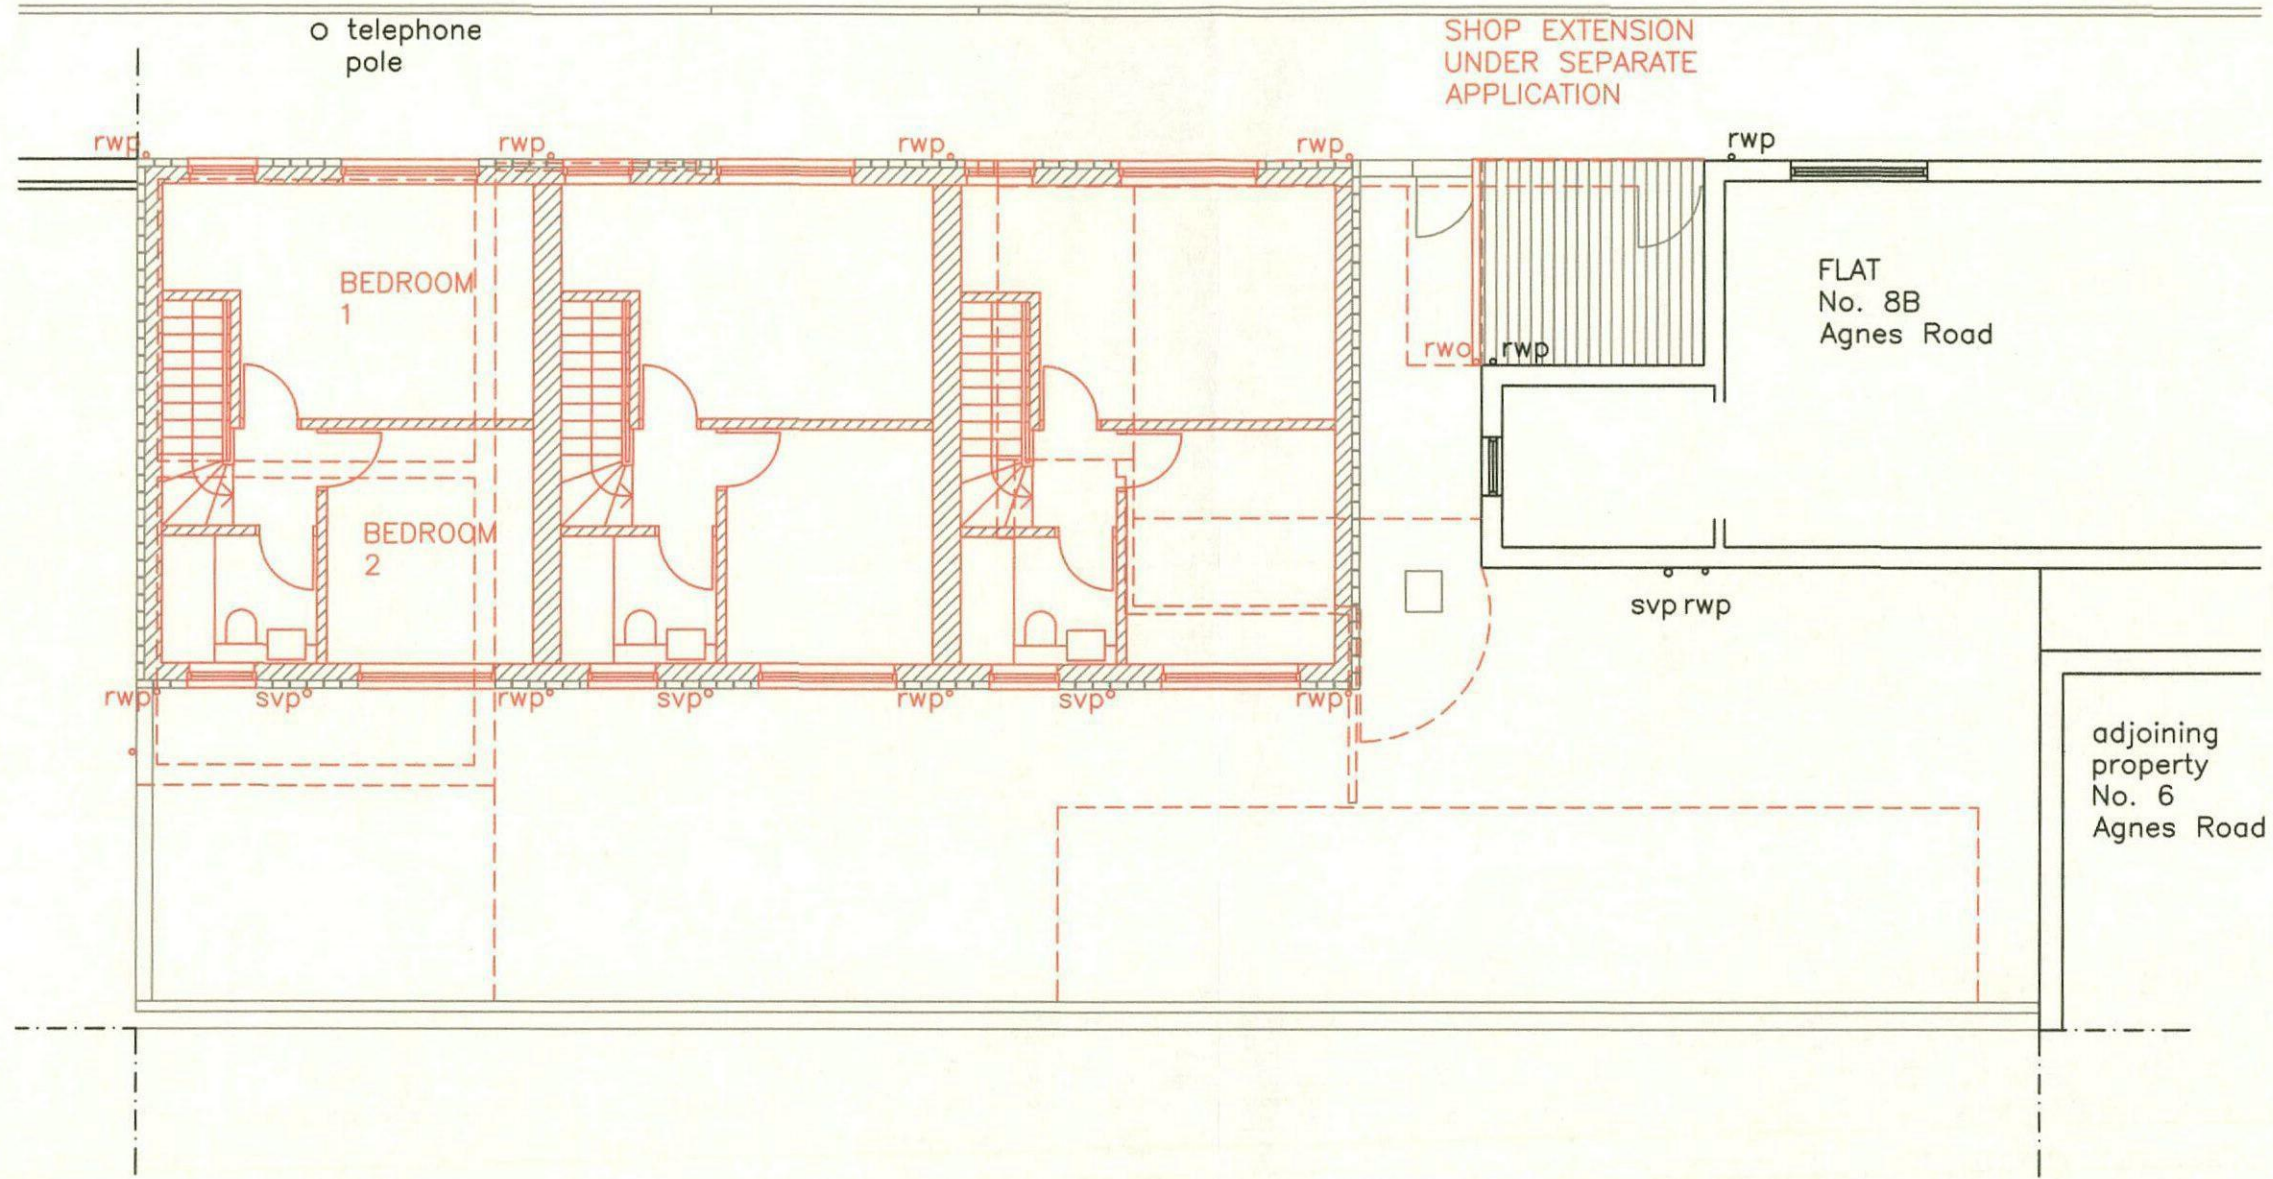

NEW HOUSING

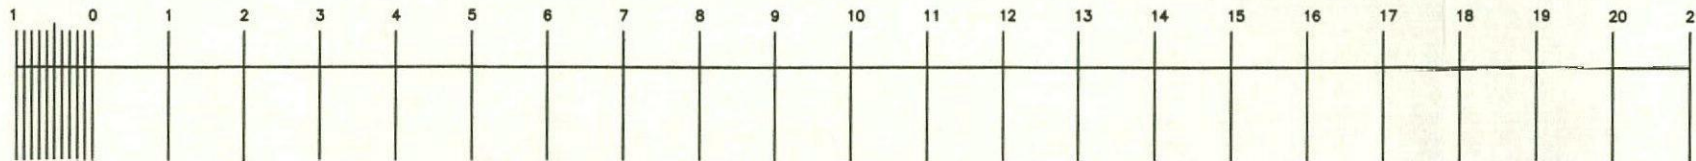

Job:- PROPOSED DEVELOPMENT
 8A & PROPERTY TO REAR 8 AGNES ROAD
 IN POND STREET, BARNSELY
 S20 1NH & 1NQ



Drawing:- PROPOSALS
 FIRST FLOOR PLAN

Scale:- 1:100 SCALE@A3

Job Number:- DWG NO. 18/01/01/013

tim steedman architecture
 F8, 44 Steade Road,
 Sheffield,
 S7 1DU.

tel. 0114 281 3215.
 mob. 0754 134 8084
 e mail. steedmantimothy@aol.co.uk

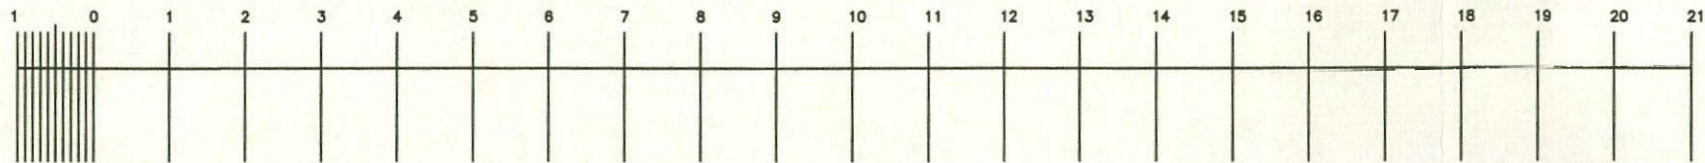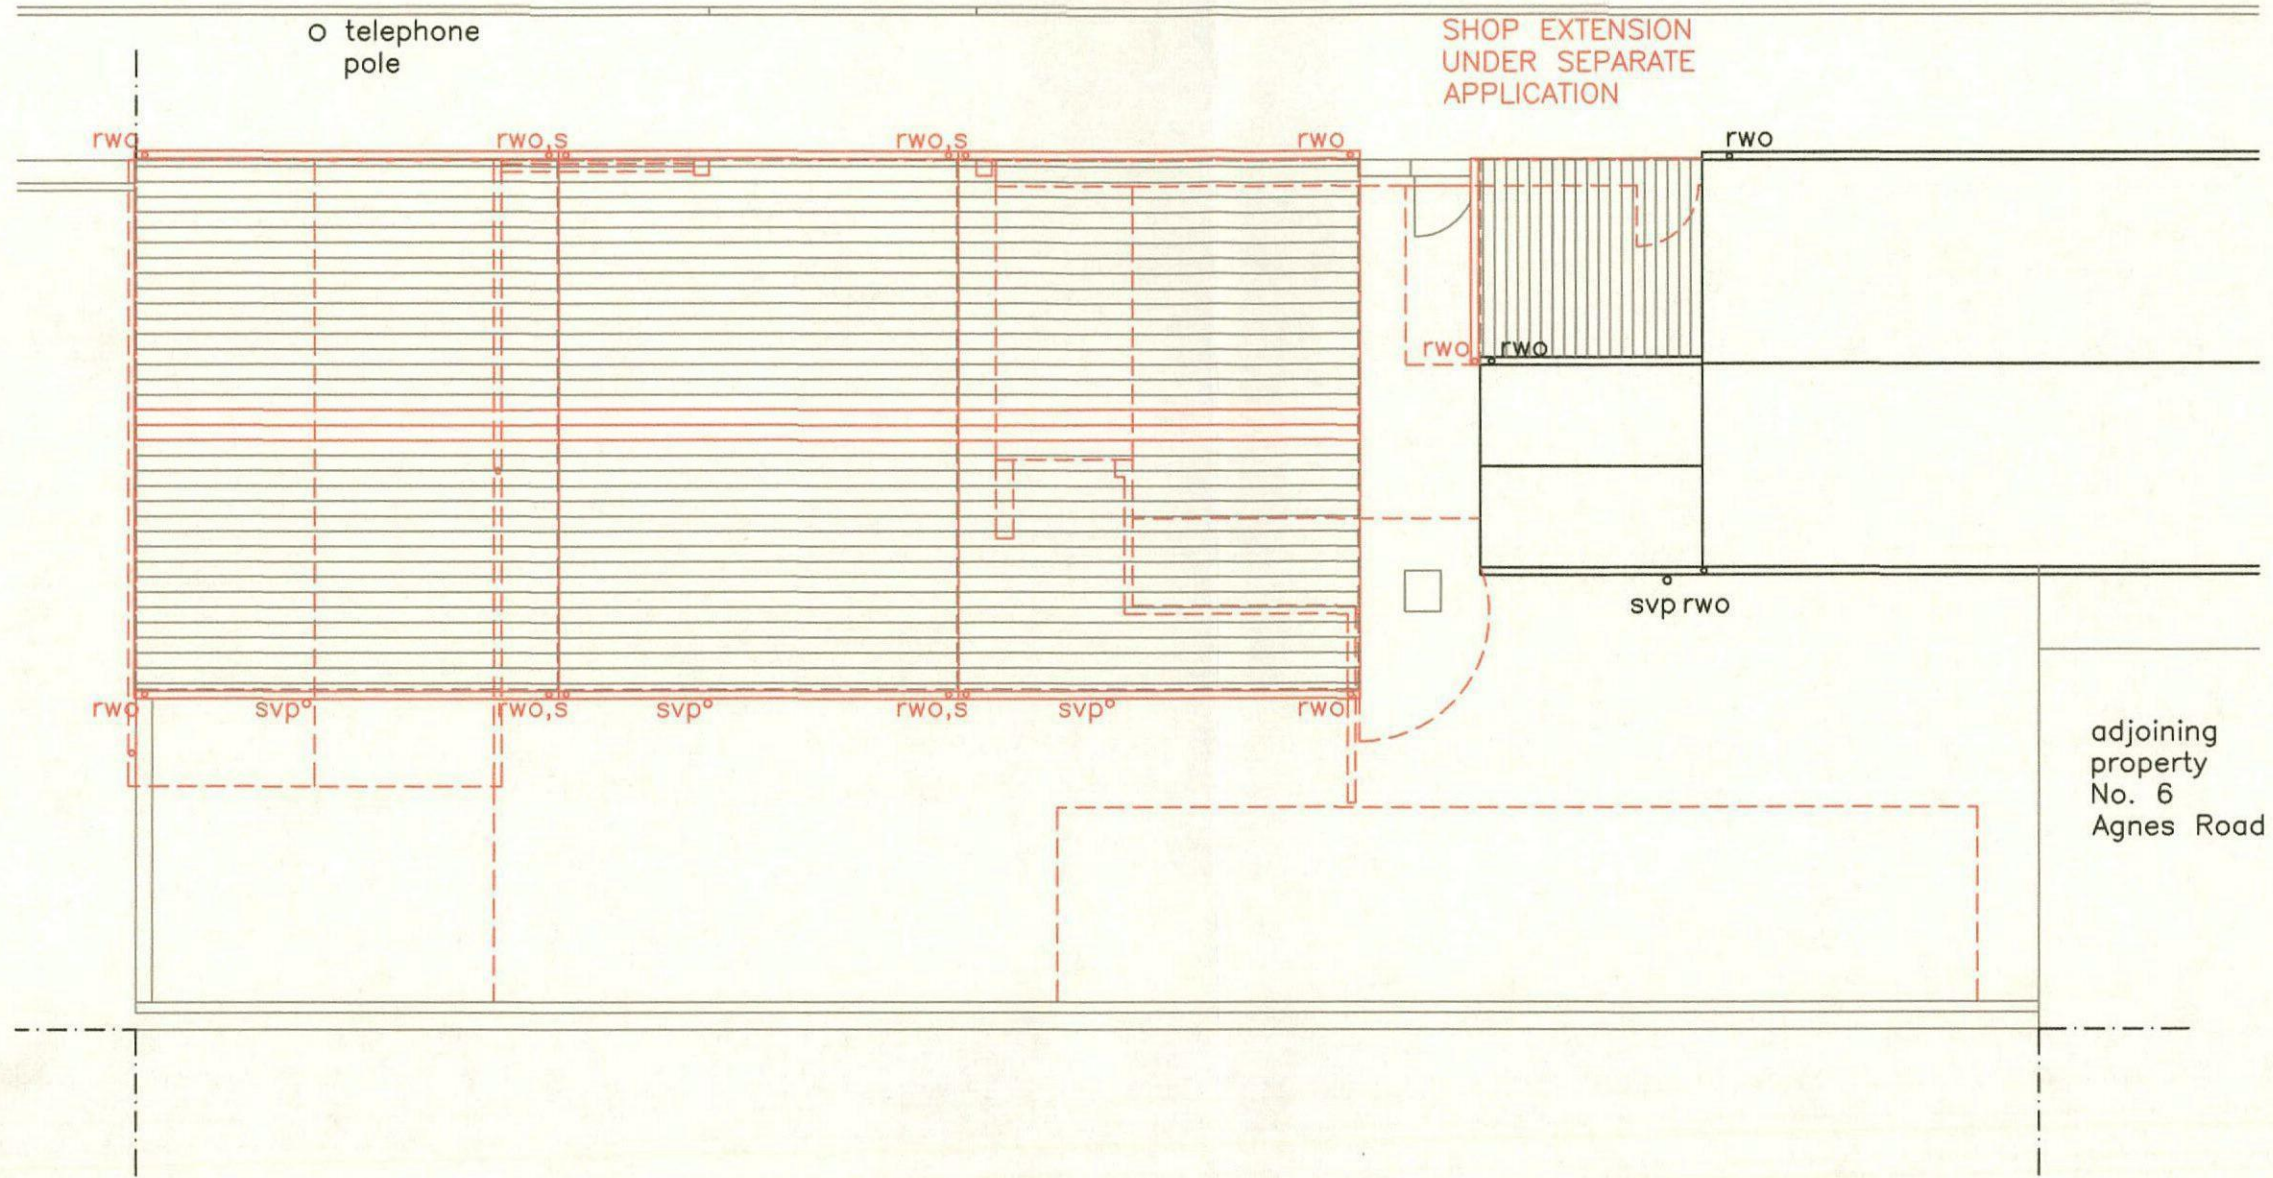

Job:- PROPOSED DEVELOPMENT
 8A & PROPERTY TO REAR 8 AGNES ROAD
 IN POND STREET, BARNSELY
 S20 1NH & 1NQ

Drawing:- PROPOSALS
 ROOF PLAN

Scale:- 1:100 SCALE@A3

Job Number:- DWG NO. 18/01/01/014

tim steedman architecture
 F8, 44 Steade Road,
 Sheffield,
 S7 1DU.

tel. 0114 281 3215.
 mob. 0754 134 8084
 e mail. steedmantimothy@aol.co.uk



Materials

Roof
flat tiling, dark grey colour.

Walls
Coursed Stone to street.
Brick elsewhere.

Windows
UPVC, white colour.

Doors
Security doors metal.

New Materials


Roof
flat tiling, dark grey colour,
to match existing.

Walls
Facing brick, red colour,
to match existing.

Doors
Timber.

Windows
UPVC, white.


SOUTH ELEVATION - SHOP

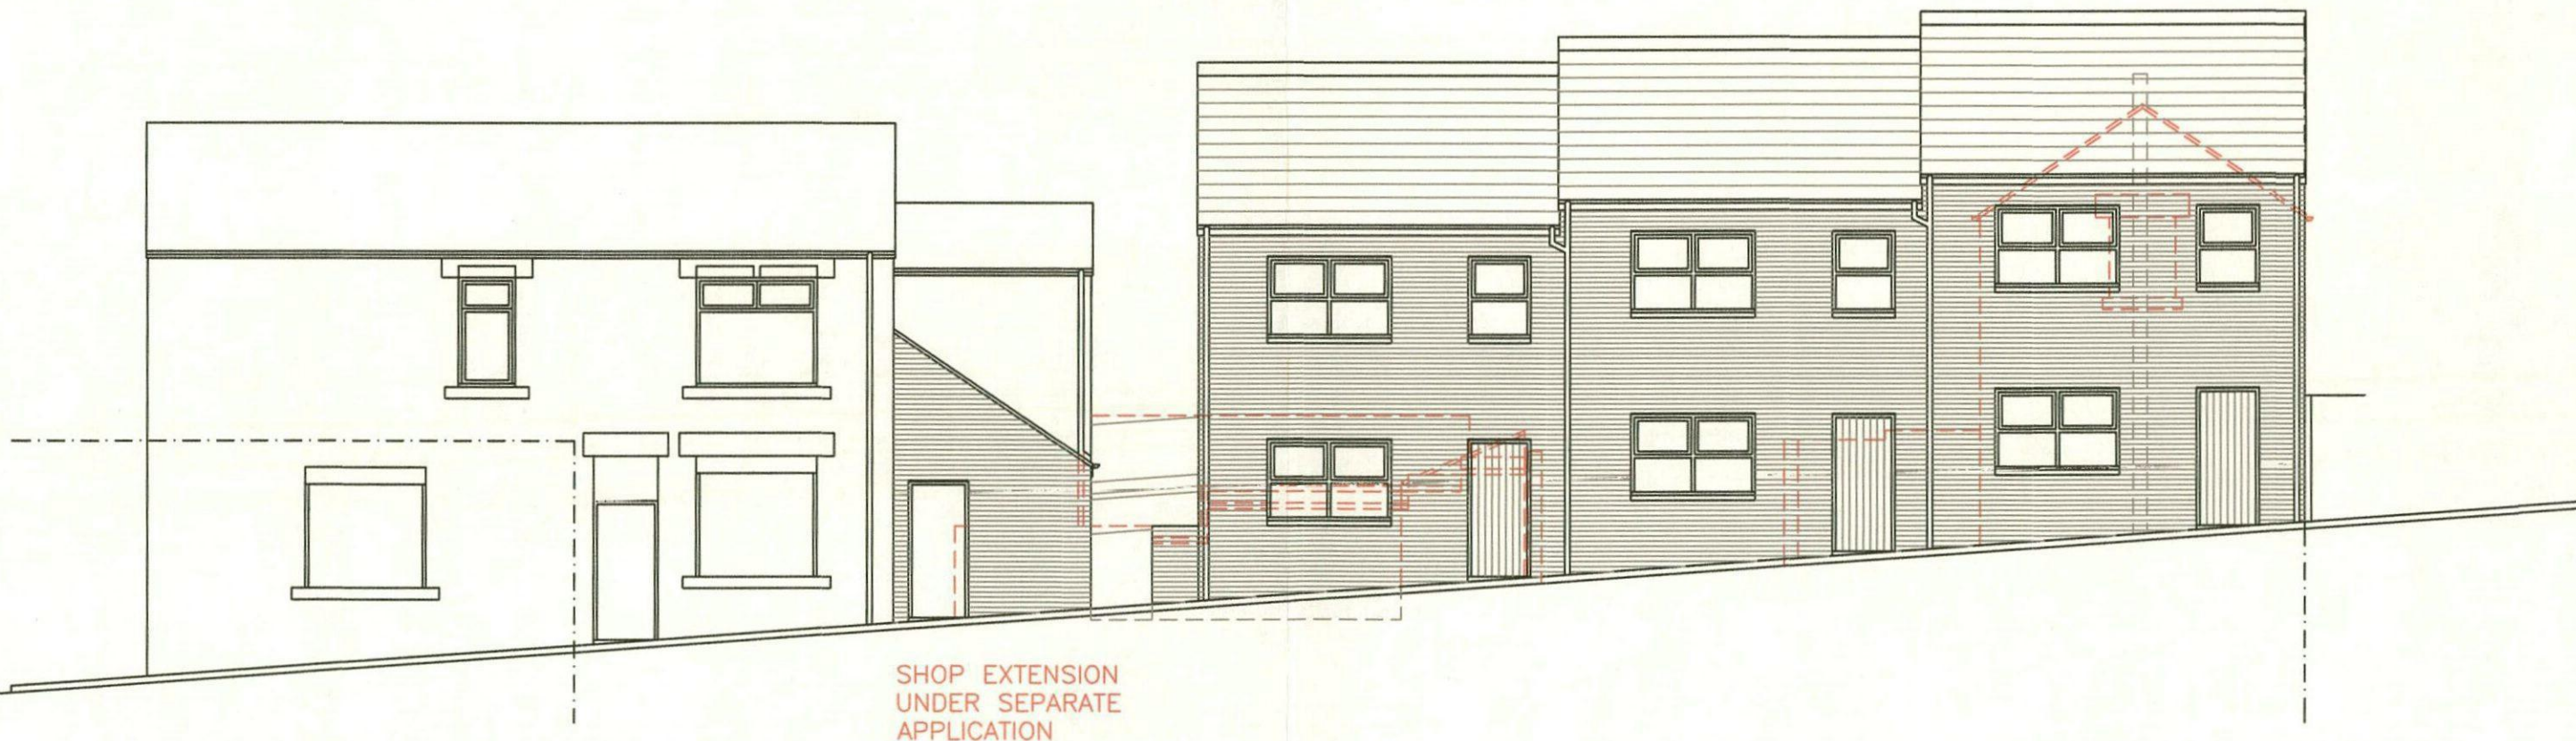

SHOP EXTENSION
UNDER SEPARATE
APPLICATION

WEST ELEVATION - TO POND STREET

NEW HOUSING

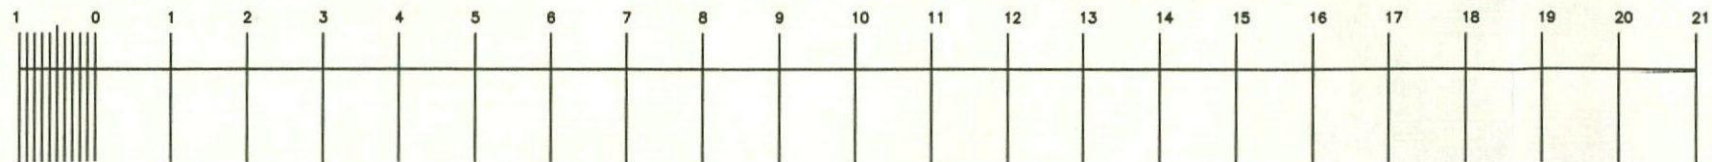


Job:- PROPOSED DEVELOPMENT
8A & PROPERTY TO REAR 8 AGNES ROAD
IN POND STREET, BARNSELY
S20 1NH & 1NQ

Drawing:- PROPOSALS
FRONT AND SIDE ELEVATIONS


Scale:- 1.100 SCALE@A3
Job Number:- DWG NO. 18/01/01/015

tim steedman architecture
F8, 44 Steade Road,
Sheffield,
S7 1DU.


tel. 0114 281 3215.
mob. 0754 134 8084
e mail. steedmantimothy@aol.co.uk

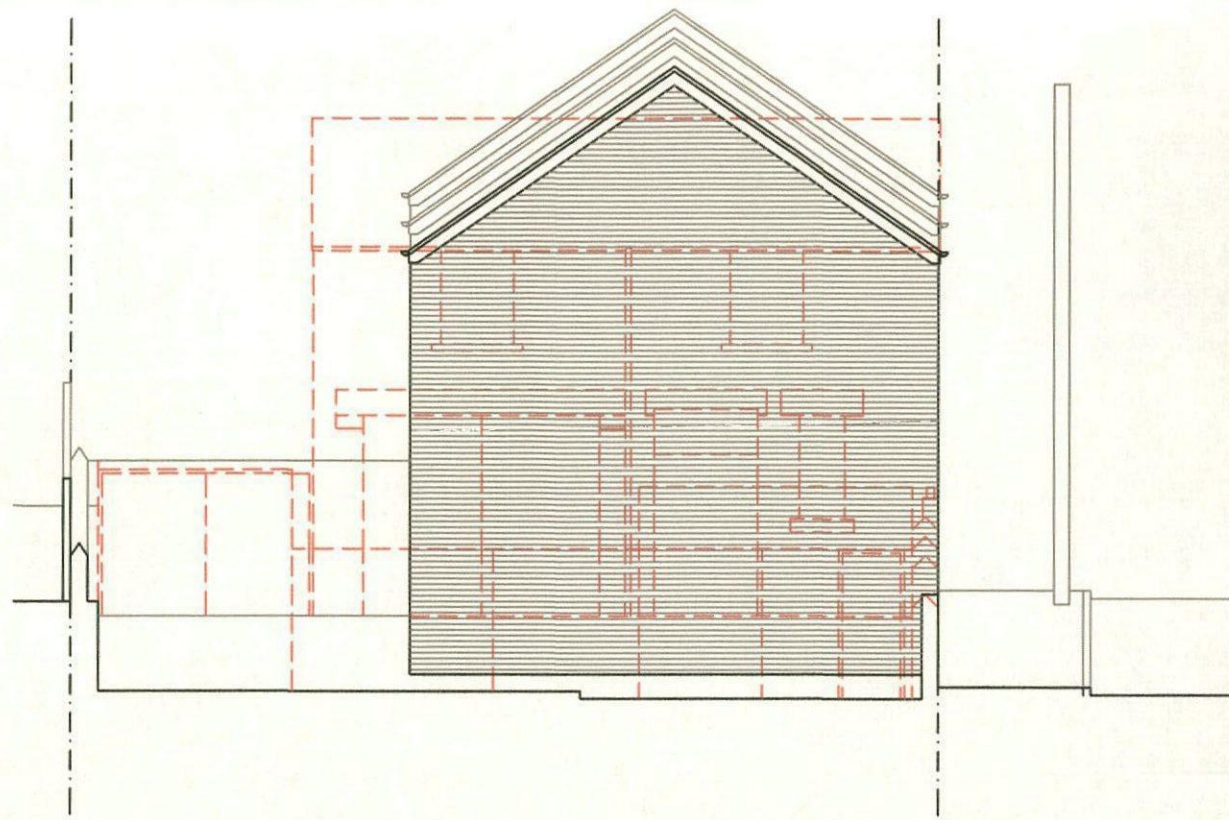

NORTH ELEVATION

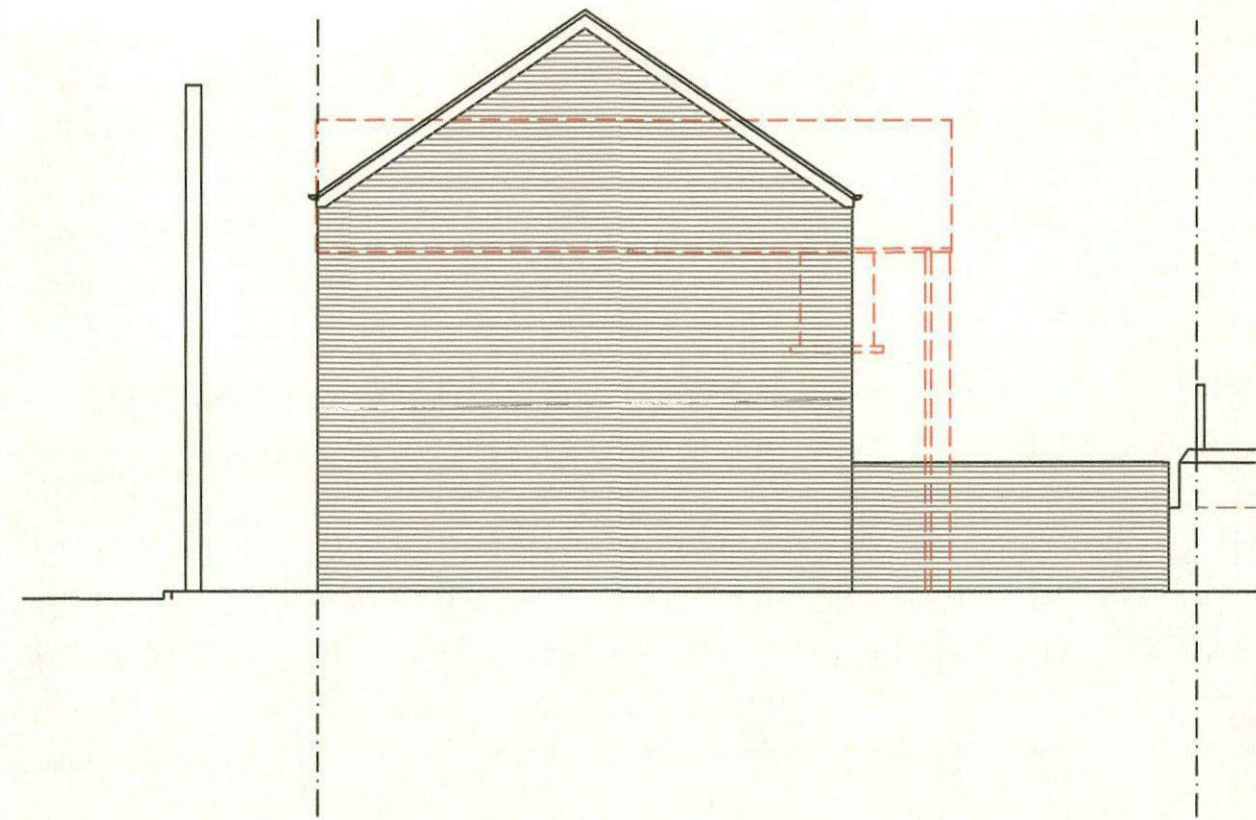


SOUTH ELEVATION

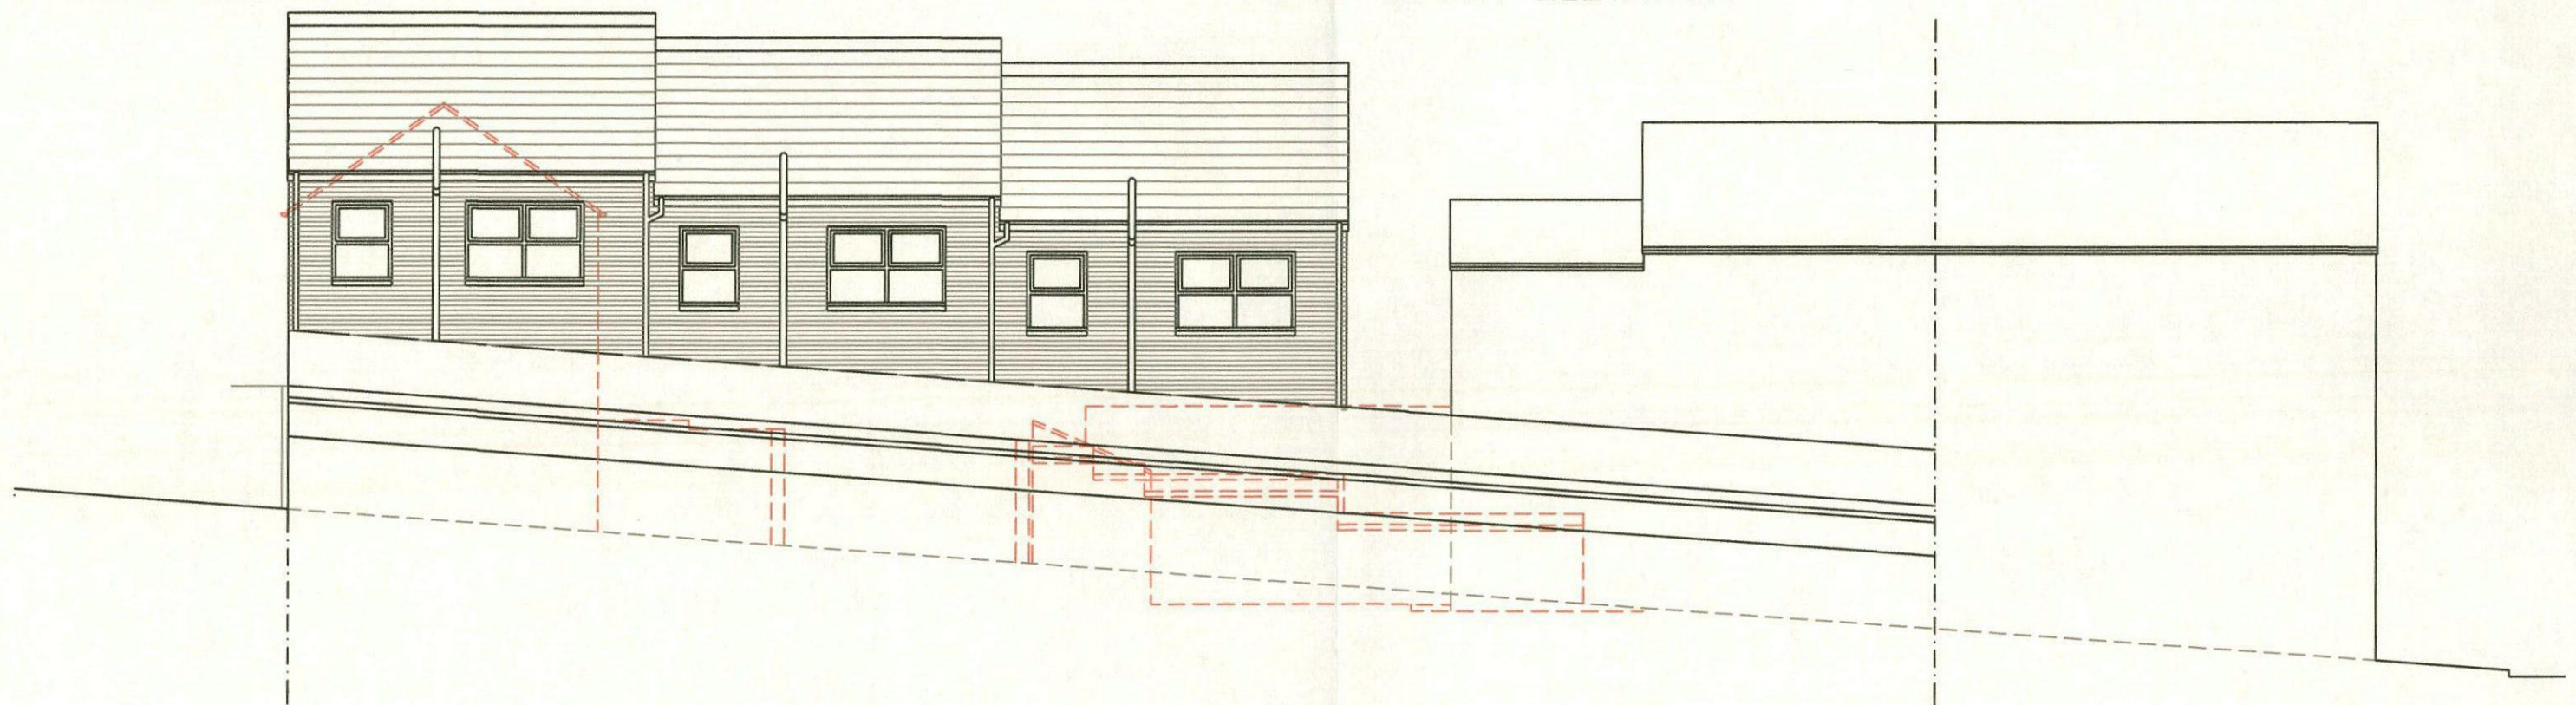


EAST ELEVATION

NEW HOUSING

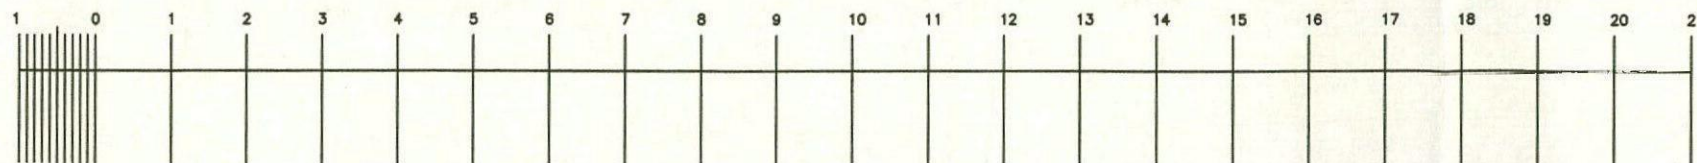


Job:- PROPOSED DEVELOPMENT
 8A & PROPERTY TO REAR 8 AGNES ROAD
 IN POND STREET, BARNSELY
 S20 1NH & 1NQ
 Drawing:- PROPOSALS
 REAR AND SIDE ELEVATIONS
 Scale:- 1:100 SCALE A3
 Job Number:- DWG NO. 18/01/01/016


tim steedman architecture
 F8, 44 Steade Road,
 Sheffield,
 S7 1DU.
 tel. 0114 281 3215.
 mob. 0754 134 8084
 e mail. steedmantimothy@aol.co.uk

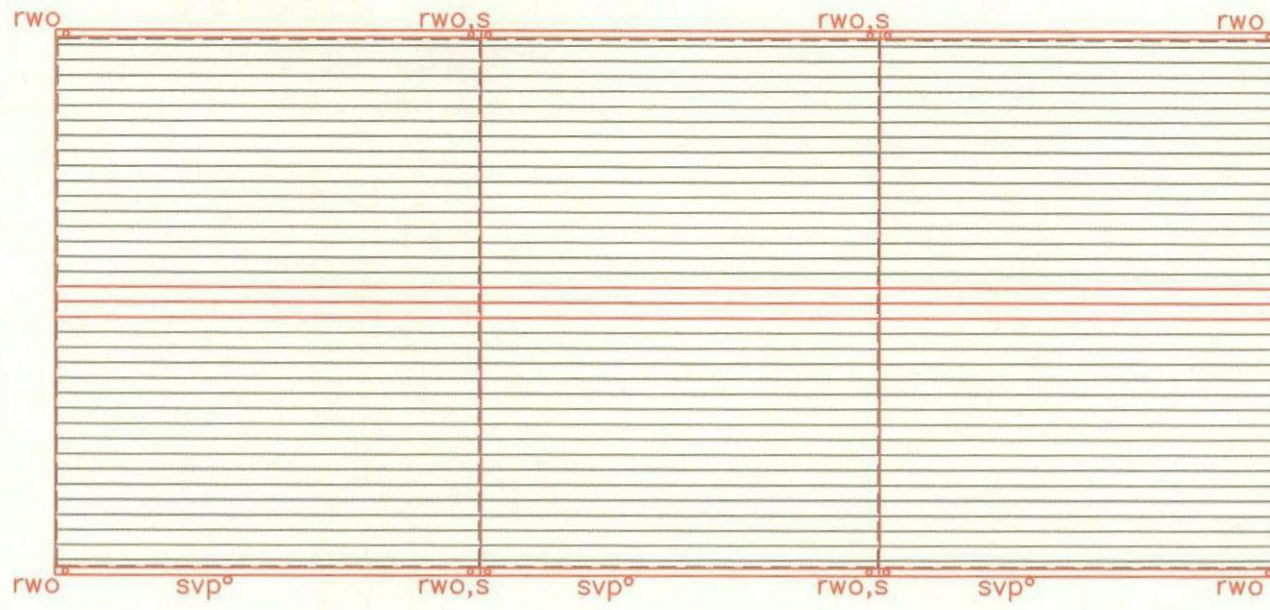

ROOF PLAN

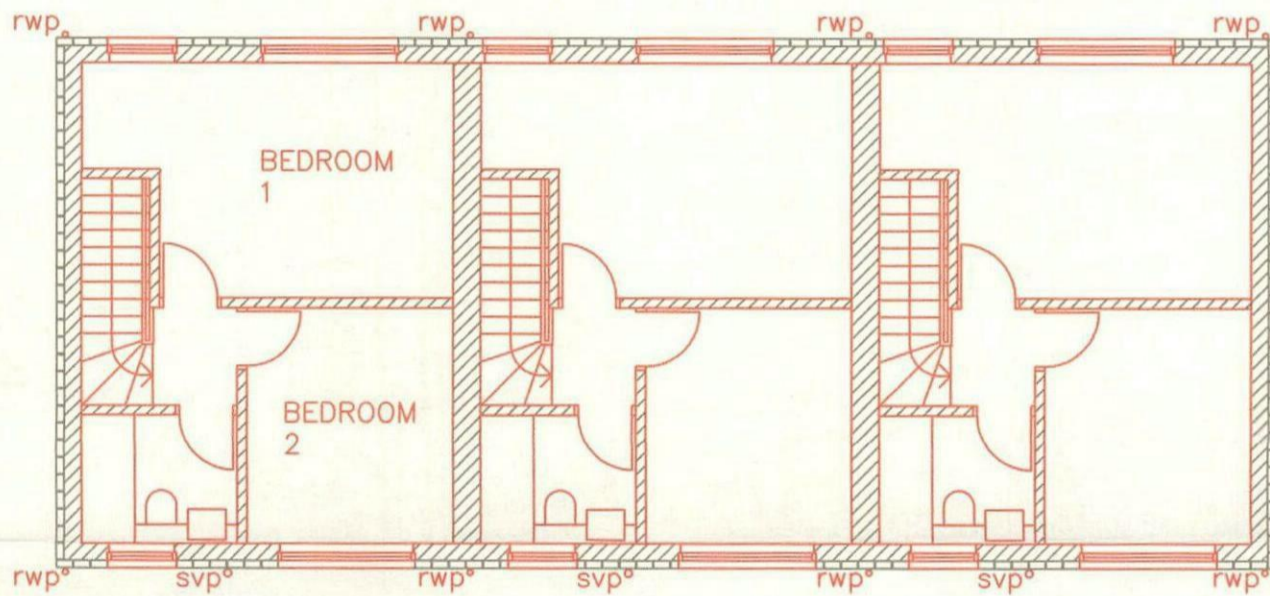


FIRST FLOOR PLAN

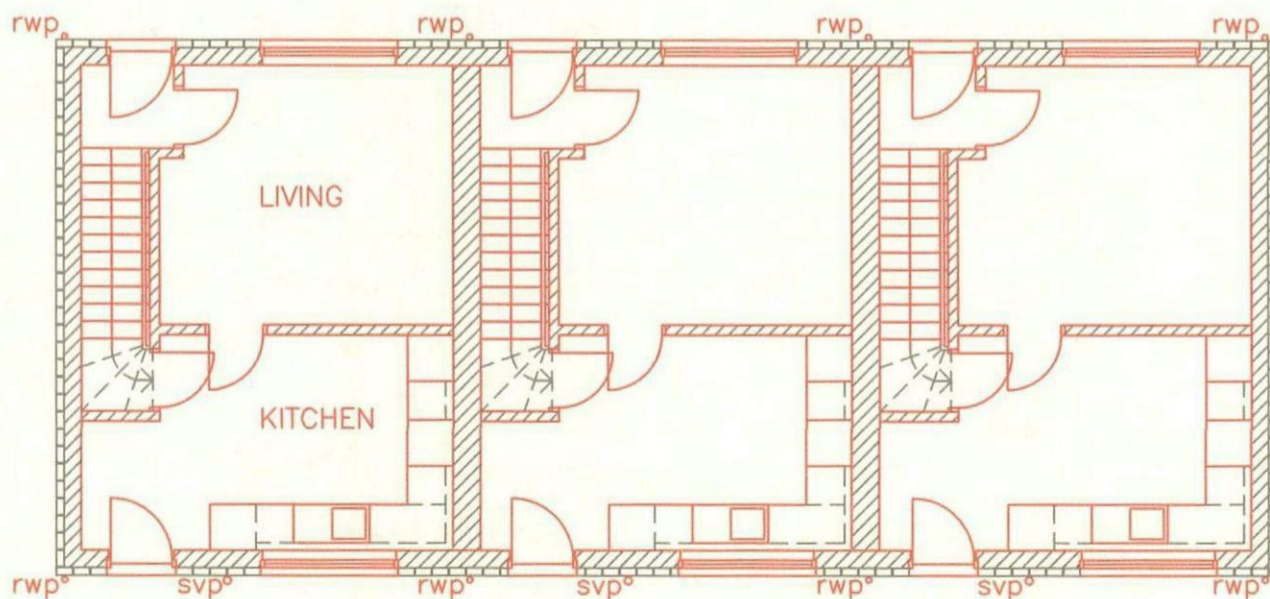

GROUND FLOOR PLAN

NEW HOUSING

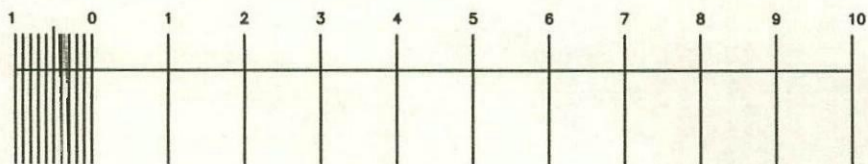


Job:- PROPOSED DEVELOPMENT
8A & PROPERTY TO REAR 8 AGNES ROAD
IN POND STREET, BARNSELY
S20 1NH & 1NQ


Drawing:- PROPOSALS
PLANS
Scale:- 1:100 SCALE@A3
Job Number:- DWG NO. 18/01/01/017

tim steedman architecture
FB, 44 Steade Road,
Sheffield,
S7 1DU.

tel. 0114 281 3215.
mob. 0754 134 8084
e mail. steedmantimothy@aol.co.uk

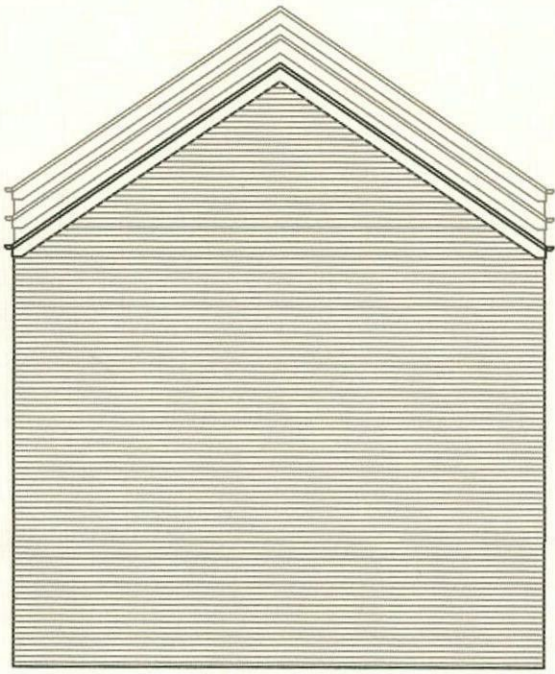


NORTH ELEVATION

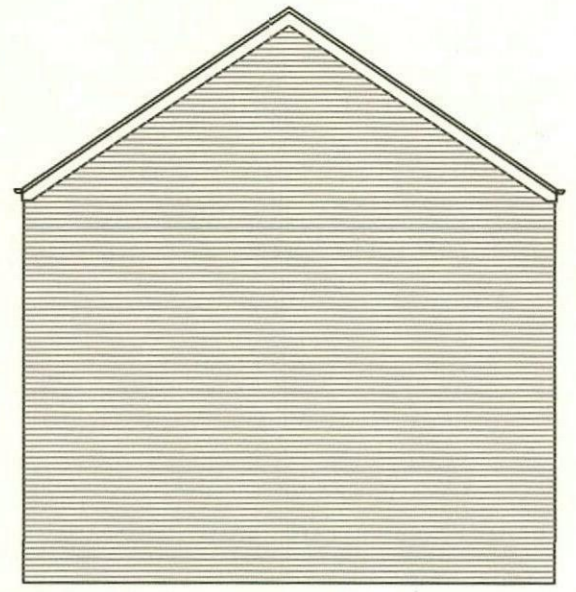

SOUTH ELEVATION



EAST ELEVATION

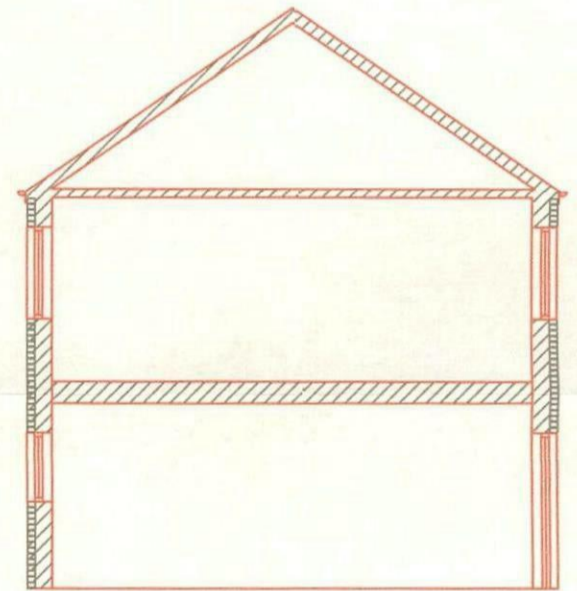


SECTION



WEST ELEVATION – TO POND STREET

NEW HOUSING

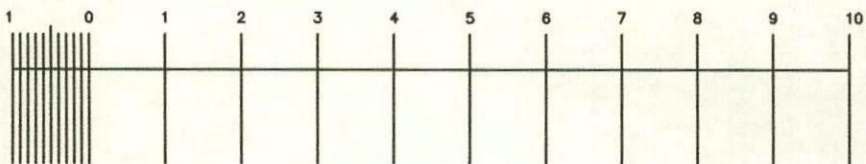

Job:- PROPOSED DEVELOPMENT
8A & PROPERTY TO REAR 8 AGNES ROAD
IN POND STREET, BARNSELY
S20 1NH & 1NQ

Drawing:- PROPOSALS
ELEVATIONS AND SECTION

Scale:- 1:100 SCALE@A3

Job Number:- DWG NO. 18/01/01/018

tim steedman architecture
F8, 44 Steade Road,
Sheffield,
S7 1DU.

tel. 0114 281 3215.
mob. 0754 134 8084

e mail. steedmantimothy@aol.co.uk