


Proposed UG GA 1:100

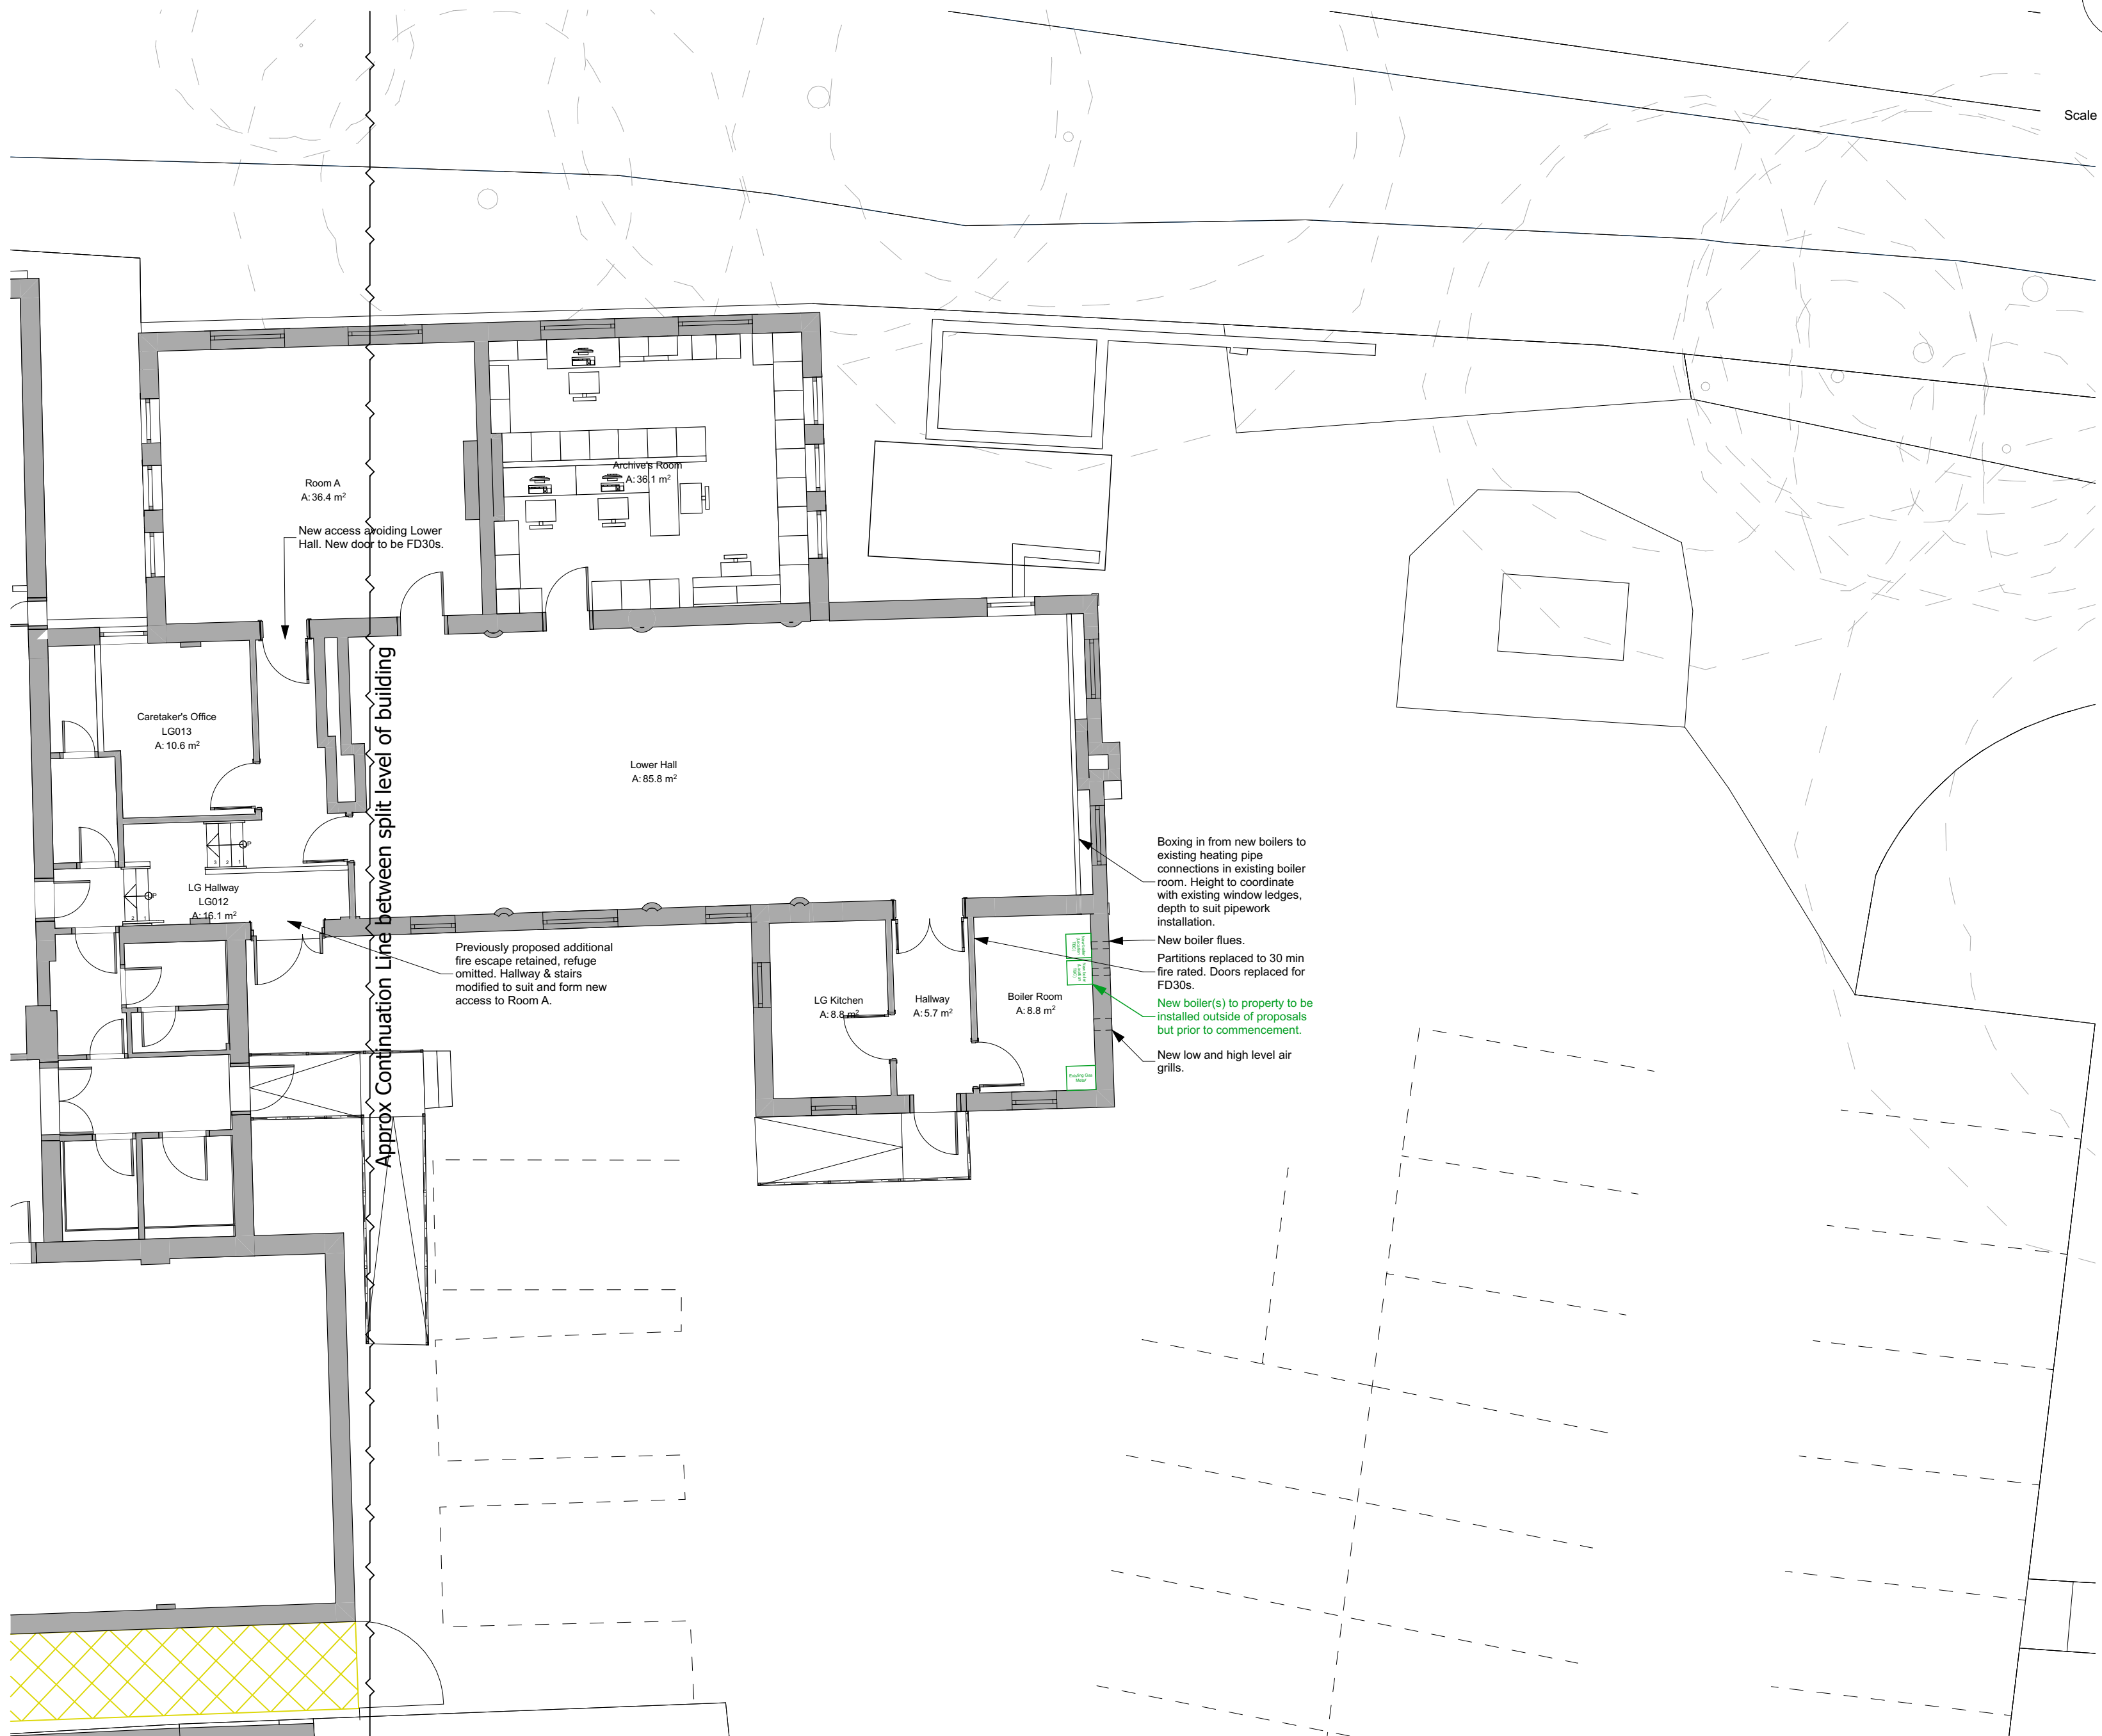

Proposed LG GA 1:100

N

NOTE

Drawing use for status issued for only. Feasibility & Planning drawings are not intended for construction or manufacture. J Mahoney Architects Ltd cannot accept any responsibility for issues arising due to this.

All dimensions to be checked on site and any discrepancies to be notified prior to the commencement of work.

Do not scale from this drawing. If in doubt ask

© J Mahoney Architects Ltd

Scale 1:100

0

1

2

3

4

5

6

7

8

9

10m

| | | | |
|-----|---|----------|---------|
| G | Fire escape added to South & West elevation. Neighbouring property outline added. | 10.01.25 | JFM |
| F | Draft tender issue | 02.09.24 | JFM |
| E | Updated to current proposals | 09.02.24 | JFM |
| D | Updated following client meeting 19.01.23. | 24.01.23 | JFM |
| C | Tree survey information added. Materials added, notes updated. | 07.09.20 | JFM |
| B | Layout updated in line with site plan changes | 14.05.20 | JFM |
| A | Initial issue | 28.04.20 | JFM |
| Rev | Revision Notes | Date | Initial |

status **PLANNING**

J Mahoney Architects

Design & Planning

J Mahoney Architects Ltd,
25 Millstones, Oxspring
Sheffield, S36 8WZ

Tel: 07577572695
Email: jmahoneyarchitects@gmail.com

client

Penistone Town Council

job title

Extension to Community Centre
St John's Community Centre
Church Street, Penistone
Sheffield, S36 6AR

org title

Proposed Floor Plans

date **April 2020** drawn **JFM**

scale **1:100** sheet **A1**

drwg no & revision

PCC-JMA-ZZ-00-DR-A-(10)001G