

NOTE:  
REFER TO HJCE DRAWING 4100  
FOR ROAD LONG SECTION

This drawing should not be scaled. Dimensions to be verified on site. Any discrepancies should be referred to the Engineer prior to work commencing.


**NOTES**

**GENERAL NOTES**  
 ARCHITECTURAL SITE PLAN  
 THE HARRIS PARTNERSHIP  
 12006-S-THP-XX-XX-DR-A-0001B  
 EXISTING TOPOGRAPHICAL SURVEY  
 ELLAM LAND SURVEYS  
 8848\_ZD11

1. ALL COORDINATES RELATE TO TOPOGRAPHICAL SURVEY COORDINATION
2. ALL DIMENSION IN METRES UNLESS NOTIFIED OTHERWISE
3. ALL LEVELS IN METRES AOD IN RELATION TO TOPOGRAPHICAL SURVEY COORDINATION UNLESS NOTIFIED OTHERWISE

**KEY:**

	PROPOSED FINISHED LEVEL
	PROPOSED GRADIENT (FALL)
	PROPOSED MAJOR CONTOUR (0.5m)
	PROPOSED MINOR CONTOURS (0.1m)
	PROPOSED RETAINING (WITH INDICATIVE HEIGHT)
	SITE BOUNDARY

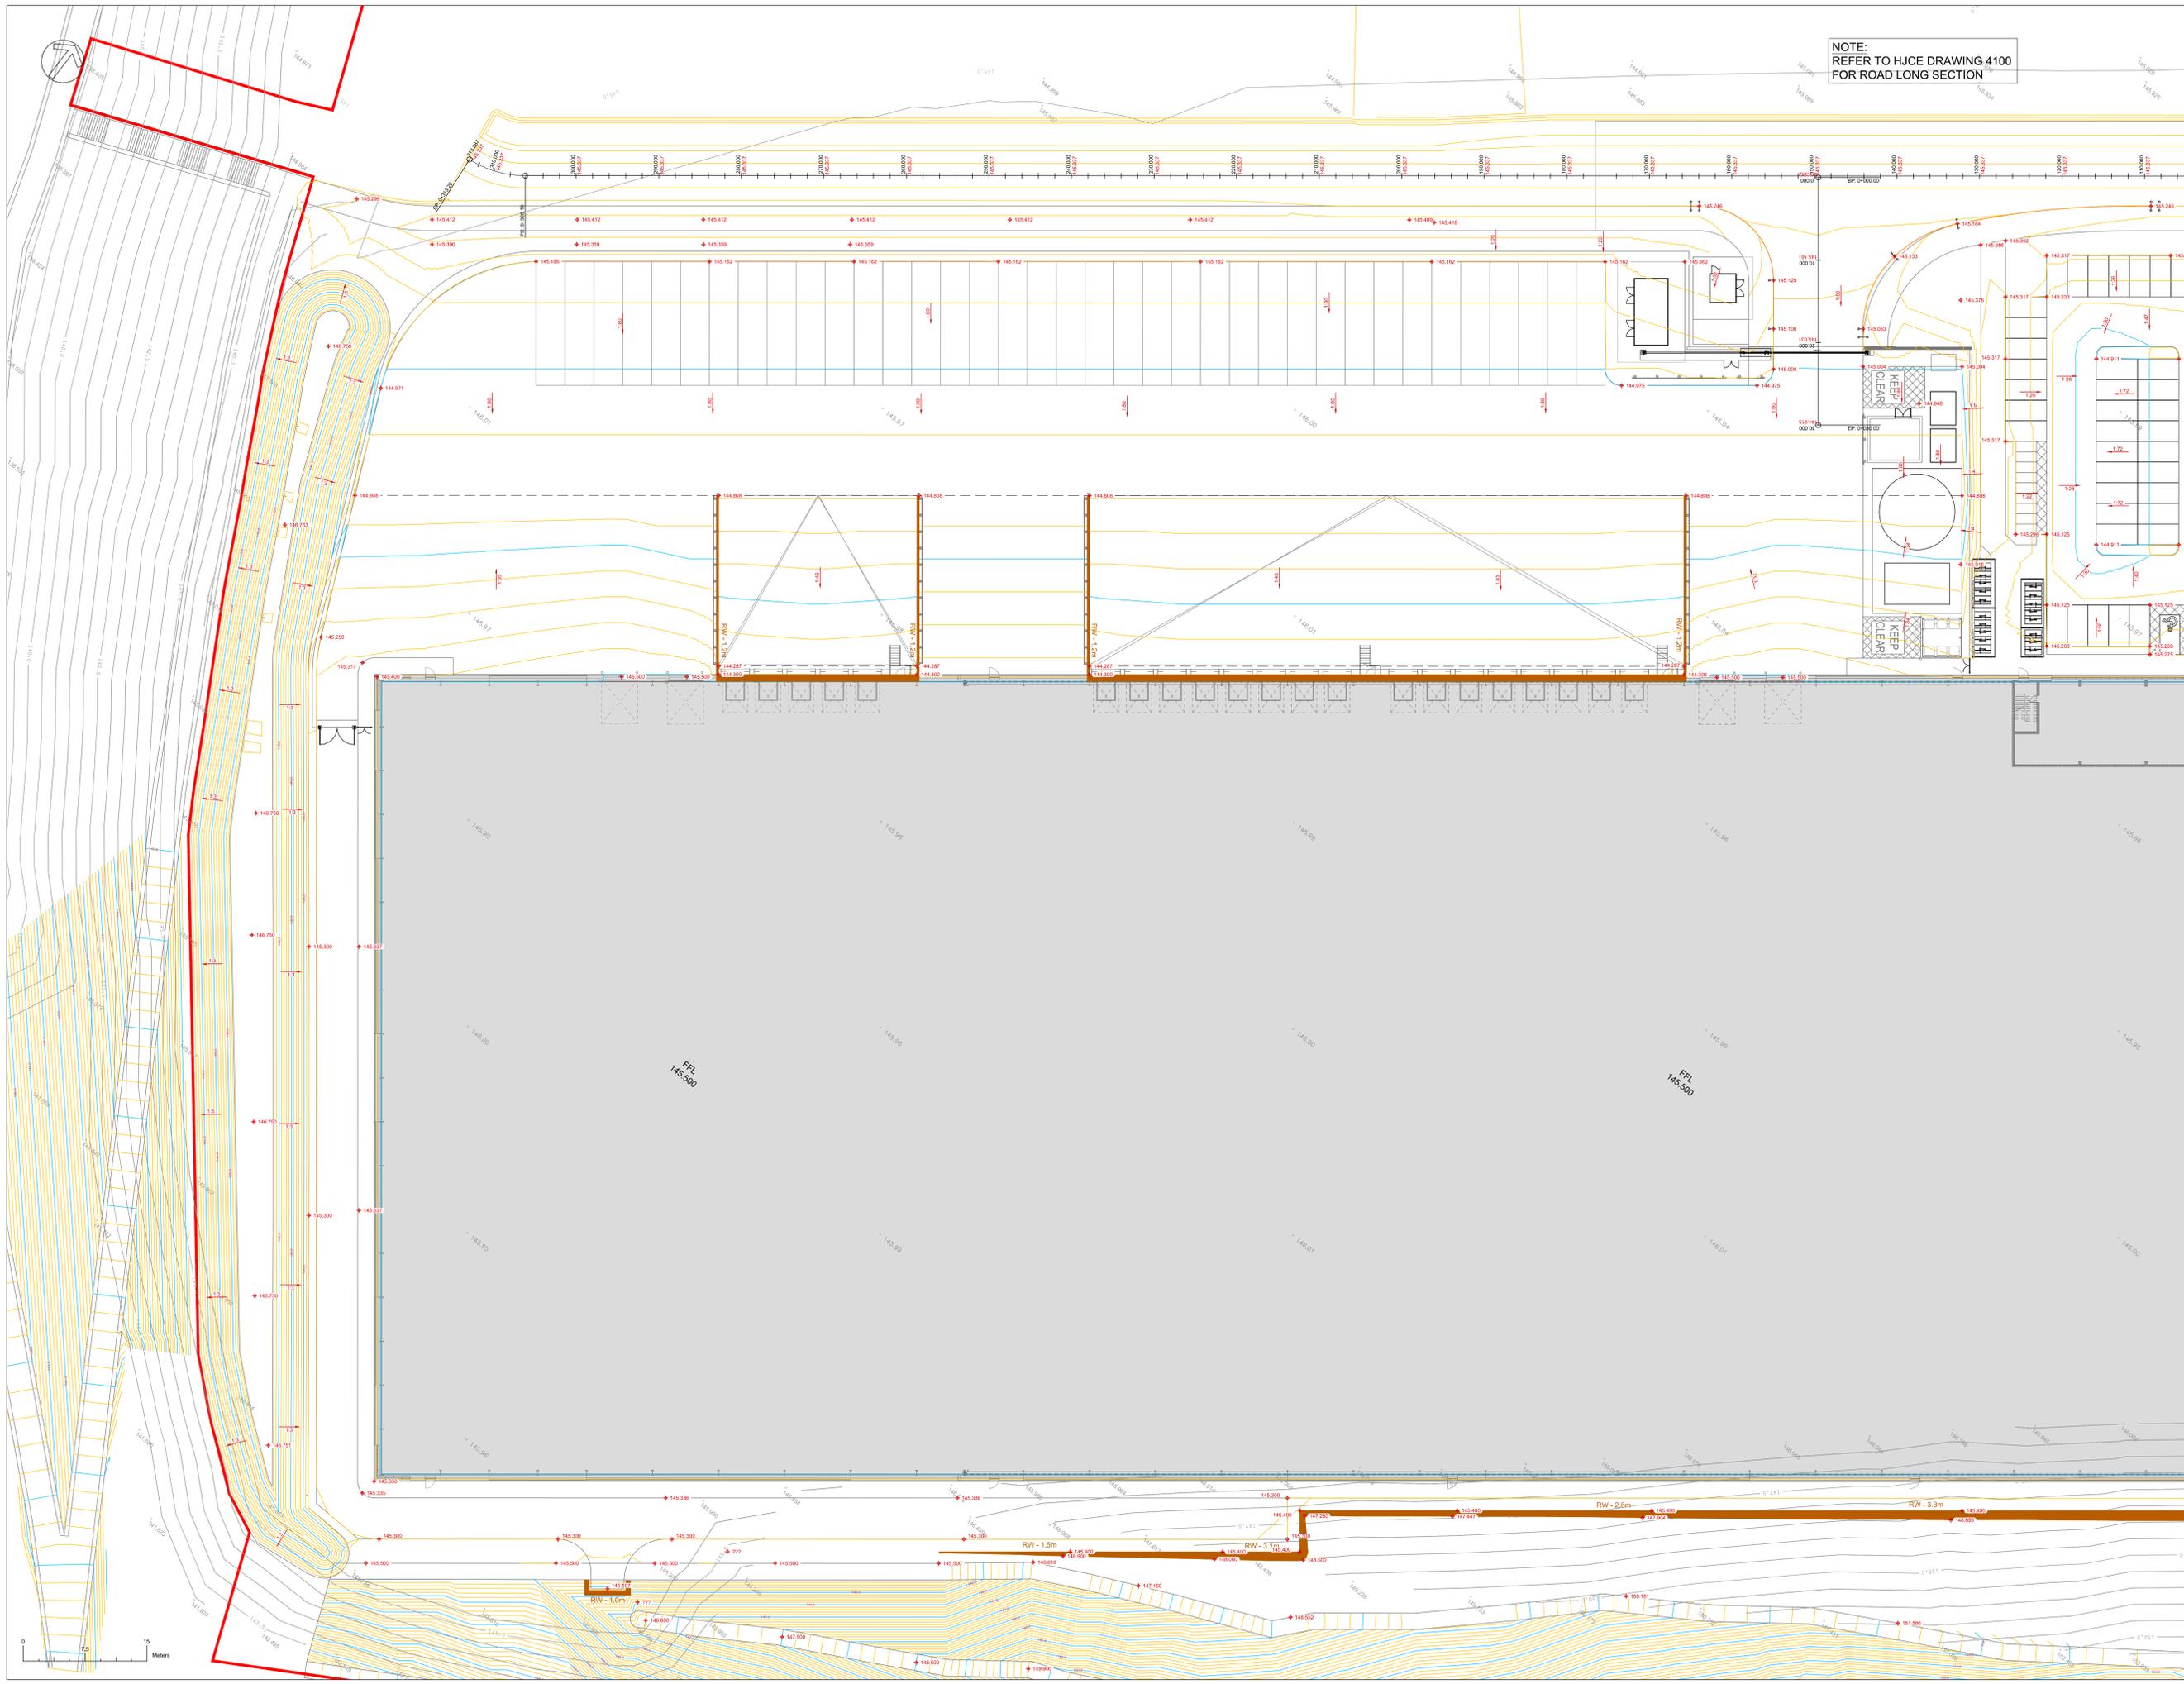

REV	DATE	DESCRIPTION	BY
PD5	20.02.25	RED LINE BOUNDARY UPDATED	AF
PD4	06.11.24	WALL TO REAR OF BUILDING UPDATED	AF
PD3	06.11.24	LANDSCAPED BOUND CONTOURS ADDED	AF
PD2	28.10.24	LATEST SITE PLAN ADDED	DM
PD1	21.10.24	FIRST ISSUE	DM

REVISIONS

**PROJECT**  
 UNIT 7 - GATEWAY 36,  
 ROCKINGHAM,  
 BARNSELY

**TITLE**  
 EXTERNAL LEVELS  
 SHEET 1

**CLIENT**  
 EOS Inc Limited

**HOLLOWAY JENNINGS**  
 Consulting Civil & Structural Engineers  
 CORNAUGHT HOUSE, PARK VIEW, LOFTHOUSE  
 WAKEFIELD, WF5 3HA  
 T 01924 624 433  
 admin@hjcpe.co.uk www.hjcpe.co.uk

**STATUS**  
 PRELIMINARY

DESIGNED BY	DM	CHECKED BY	AMF	HJCE REF	7241
DRAWN BY	DM	DATE	29.08.24	SCALE(S) @	1:250
PROJECT	OPERATION	VOLUME	LEVEL	TYPE	SHEET NUMBER
7241-HJCE-00-XX-DR-C-4000					P05