



SCALE 1:50

STORE TO BE DEMOLISHED AS AGREED WITH THE OWNER OF NO 50 GRANGE ROAD

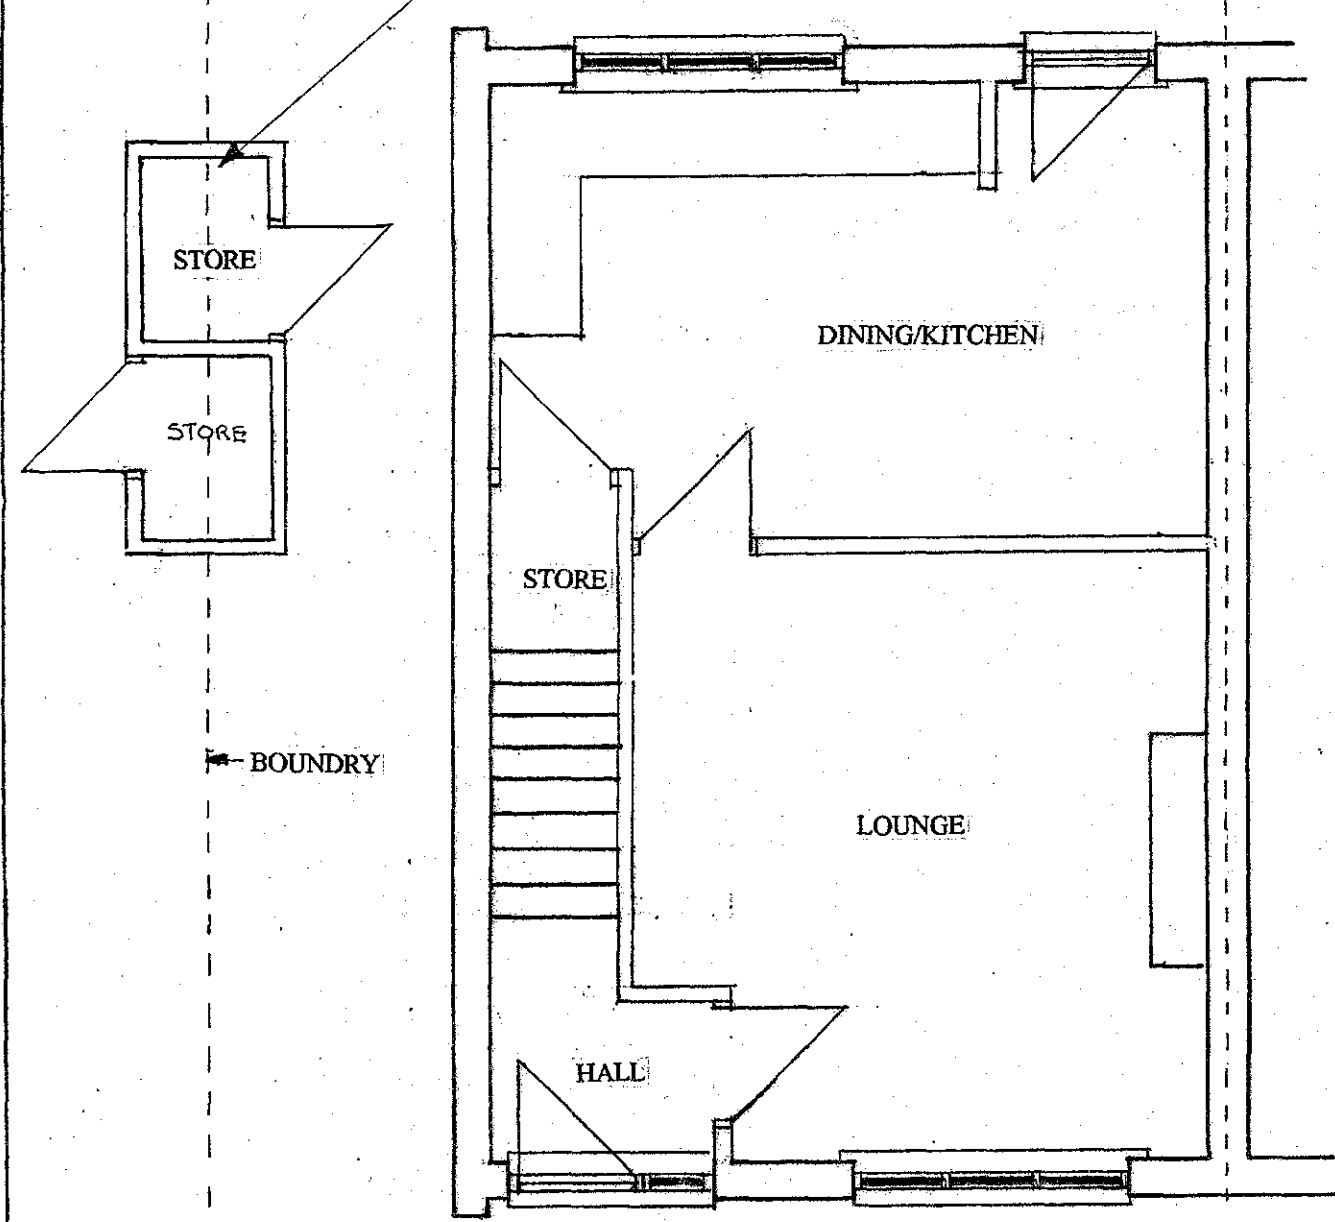


EXISTING GROUND FLOOR LAYOUT

BOUNDRY

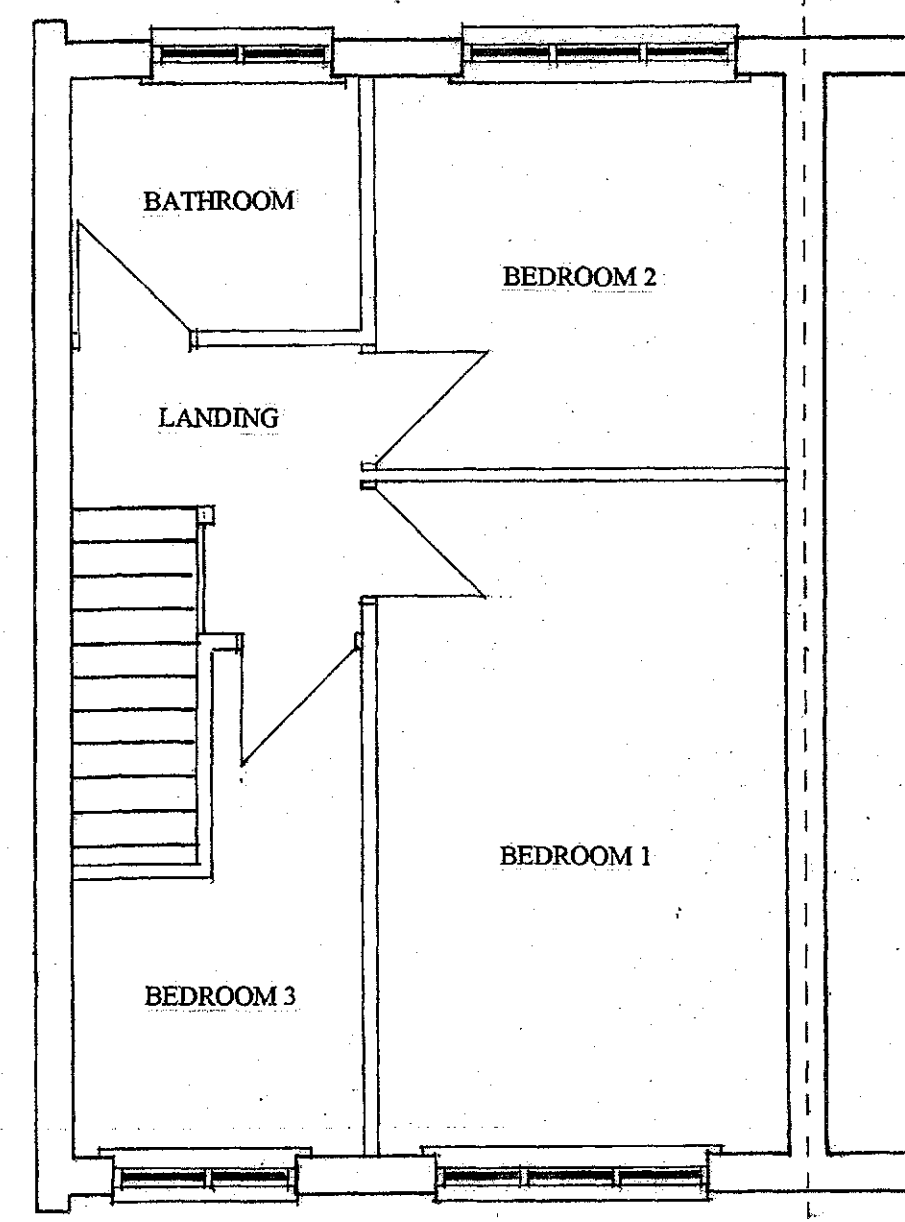


EXISTING FIRST FLOOR LAYOUT

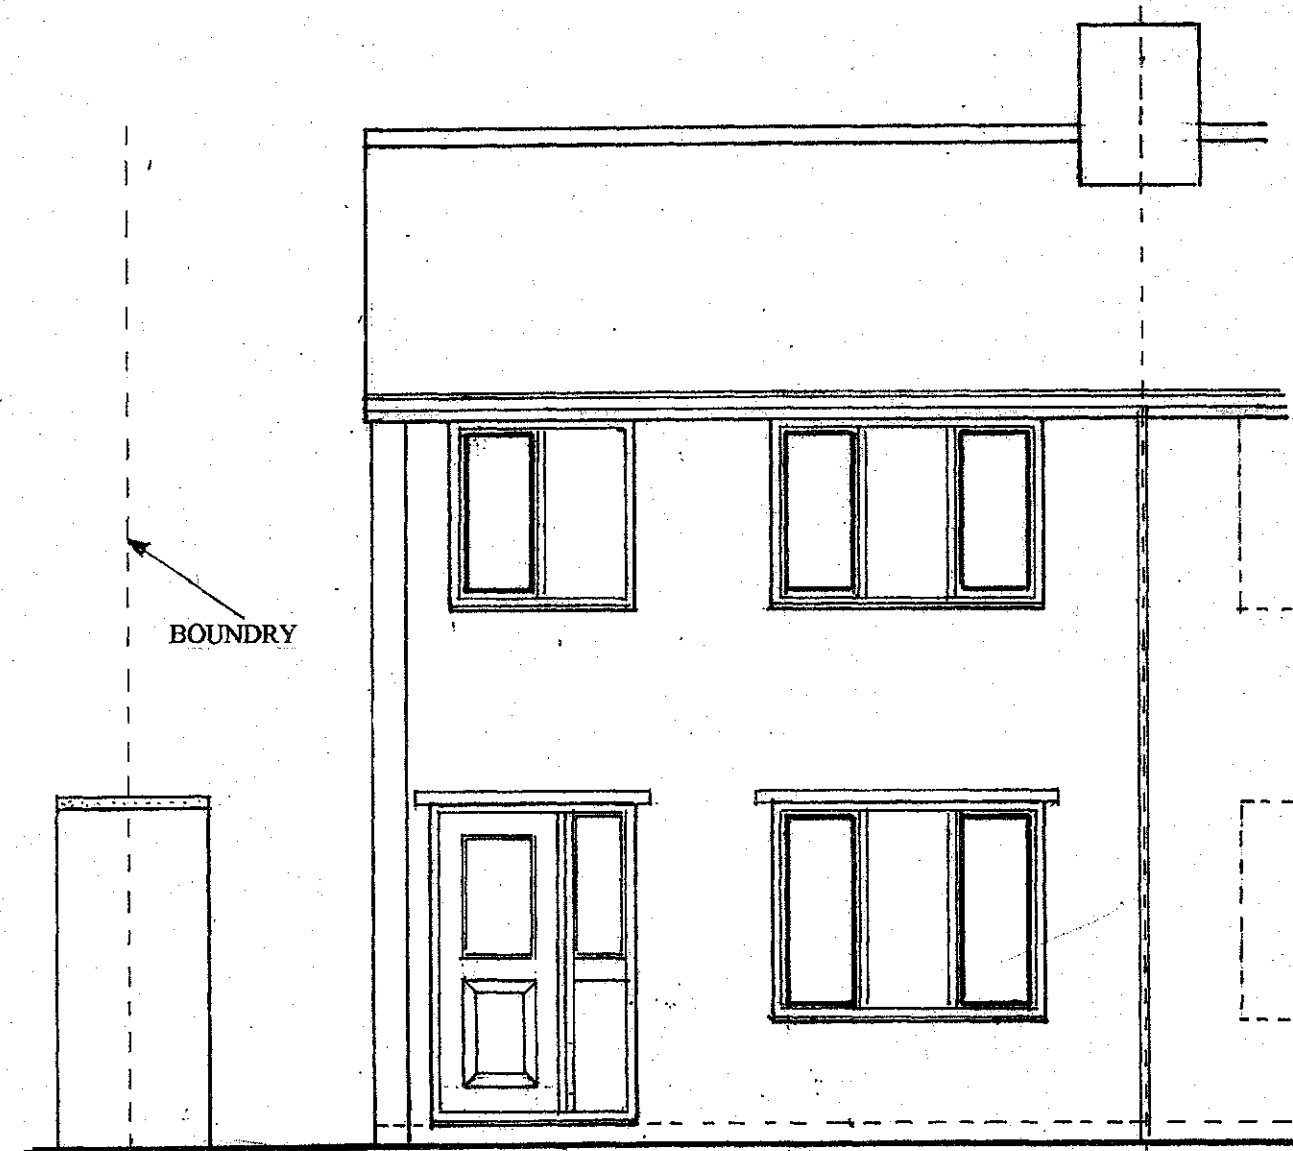

EXISTING FRONT ELEVATION

BOUNDRY

STORE TO BE DEMOLISHED AS AGREED WITH THE OWNER OF NO 50 GRANGE ROAD

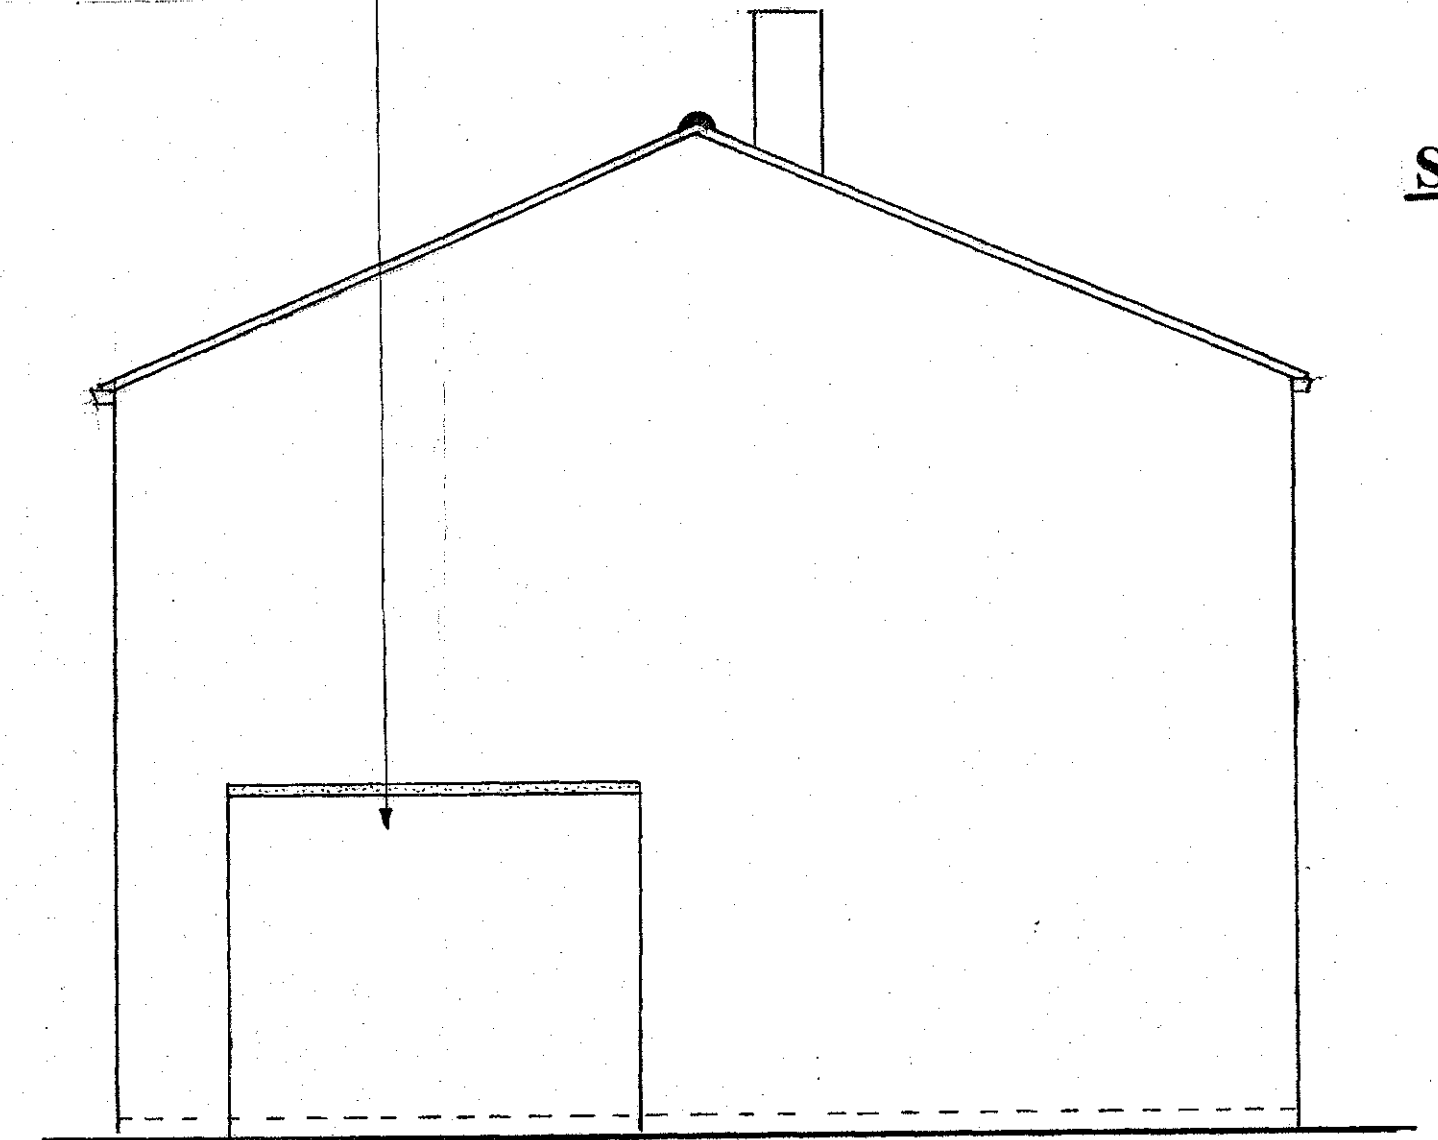


EXISTING SIDE ELEVATION A

SCALE 1:50


STORE TO BE DEMOLISHED AS AGREED WITH THE OWNER OF NO 50 GRANGE ROAD



SCALE 1:50

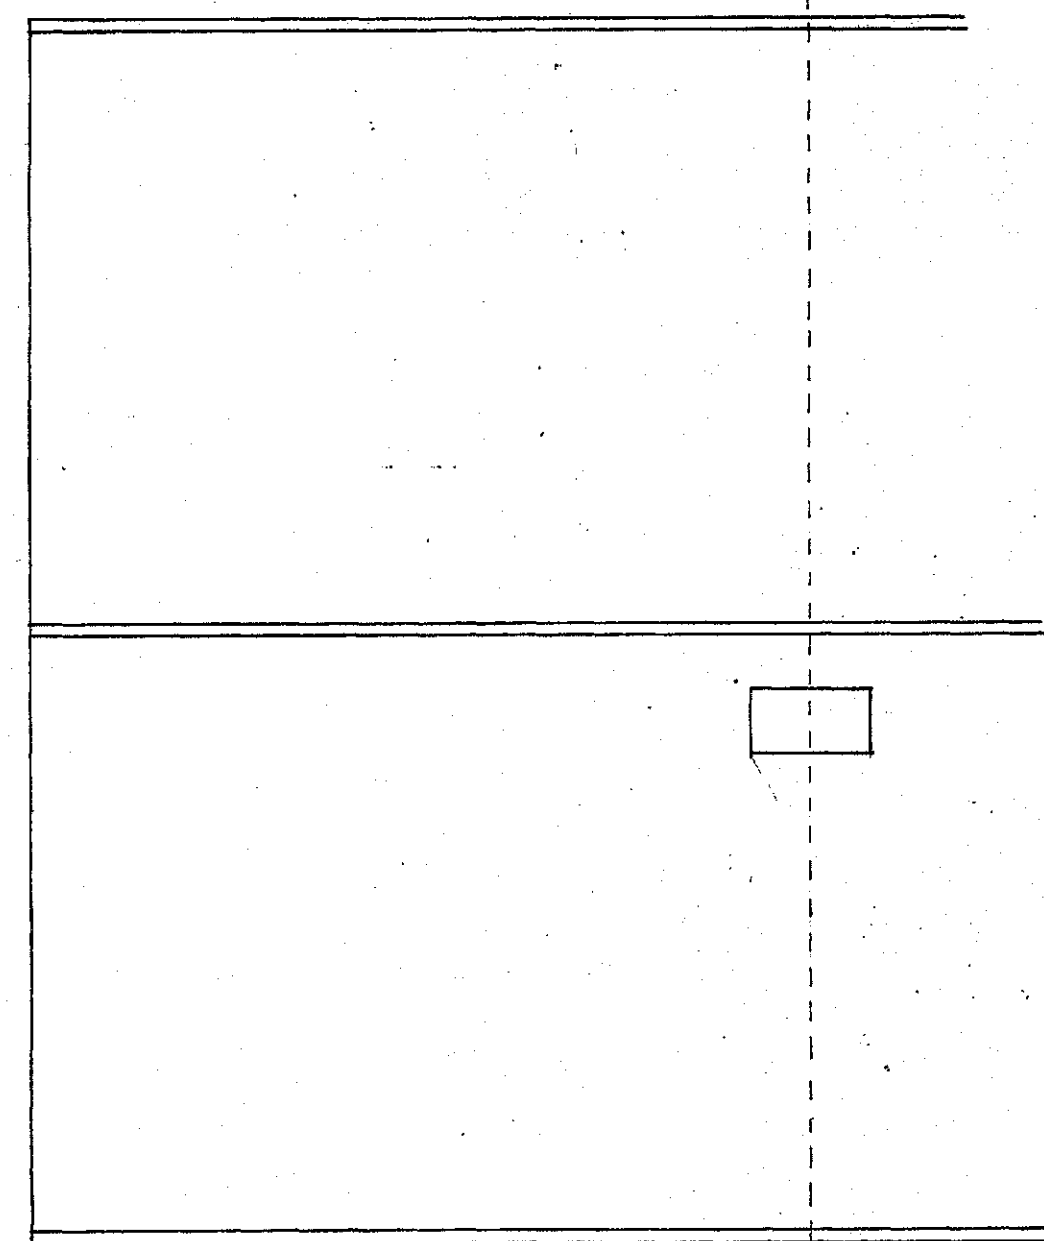

EXISTING ROOF LAYOUT

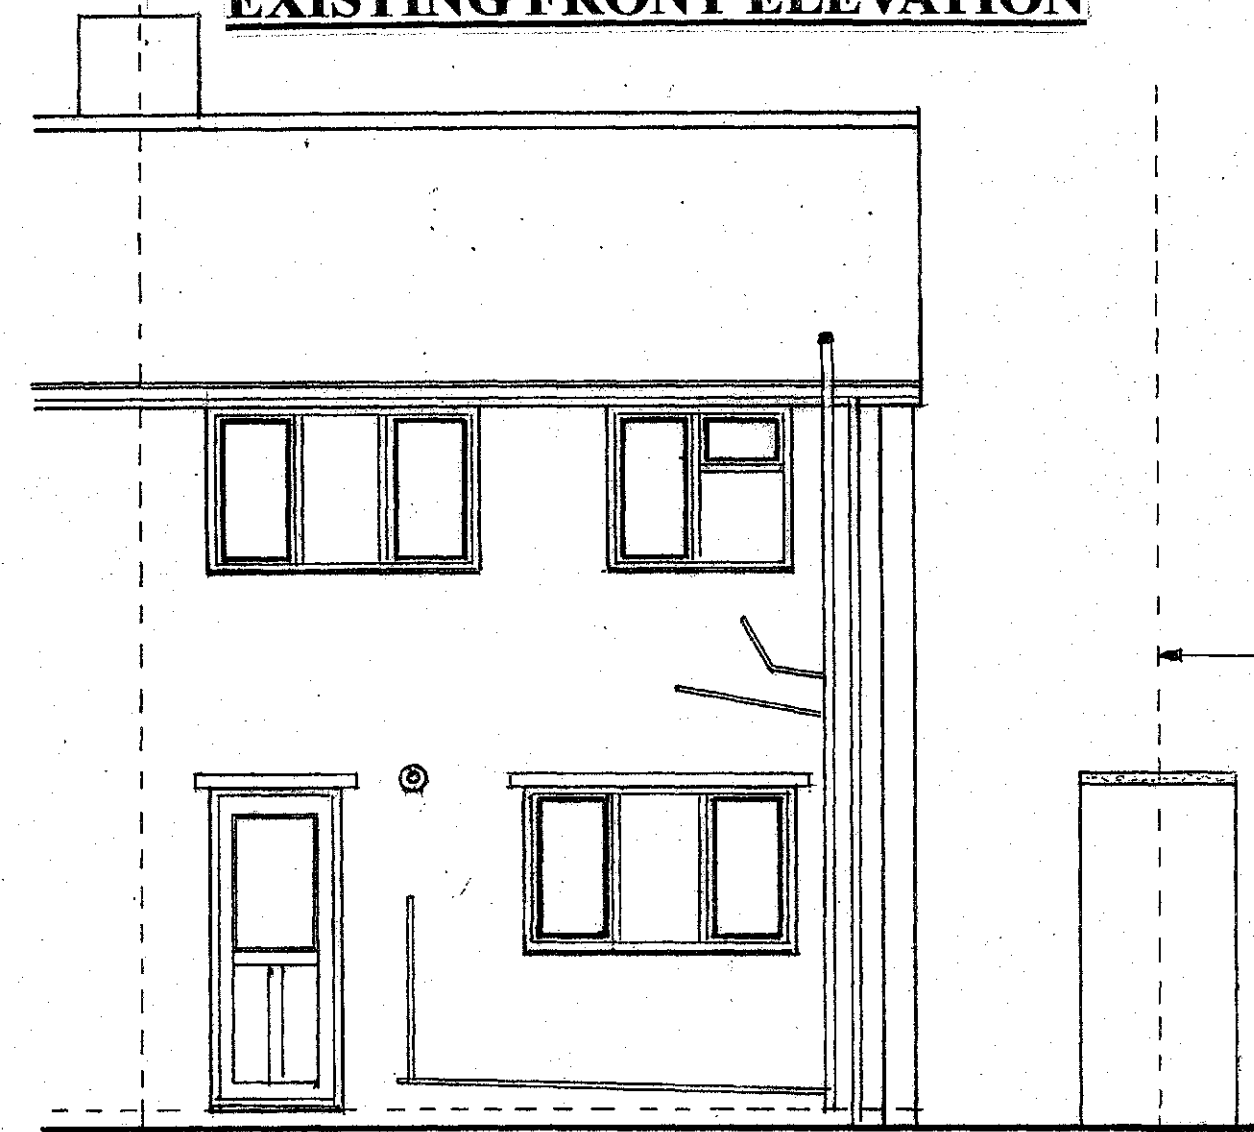


EXISTING REAR ELEVATION


BOUNDRY

SCALE 1:50


SCALE 1:50

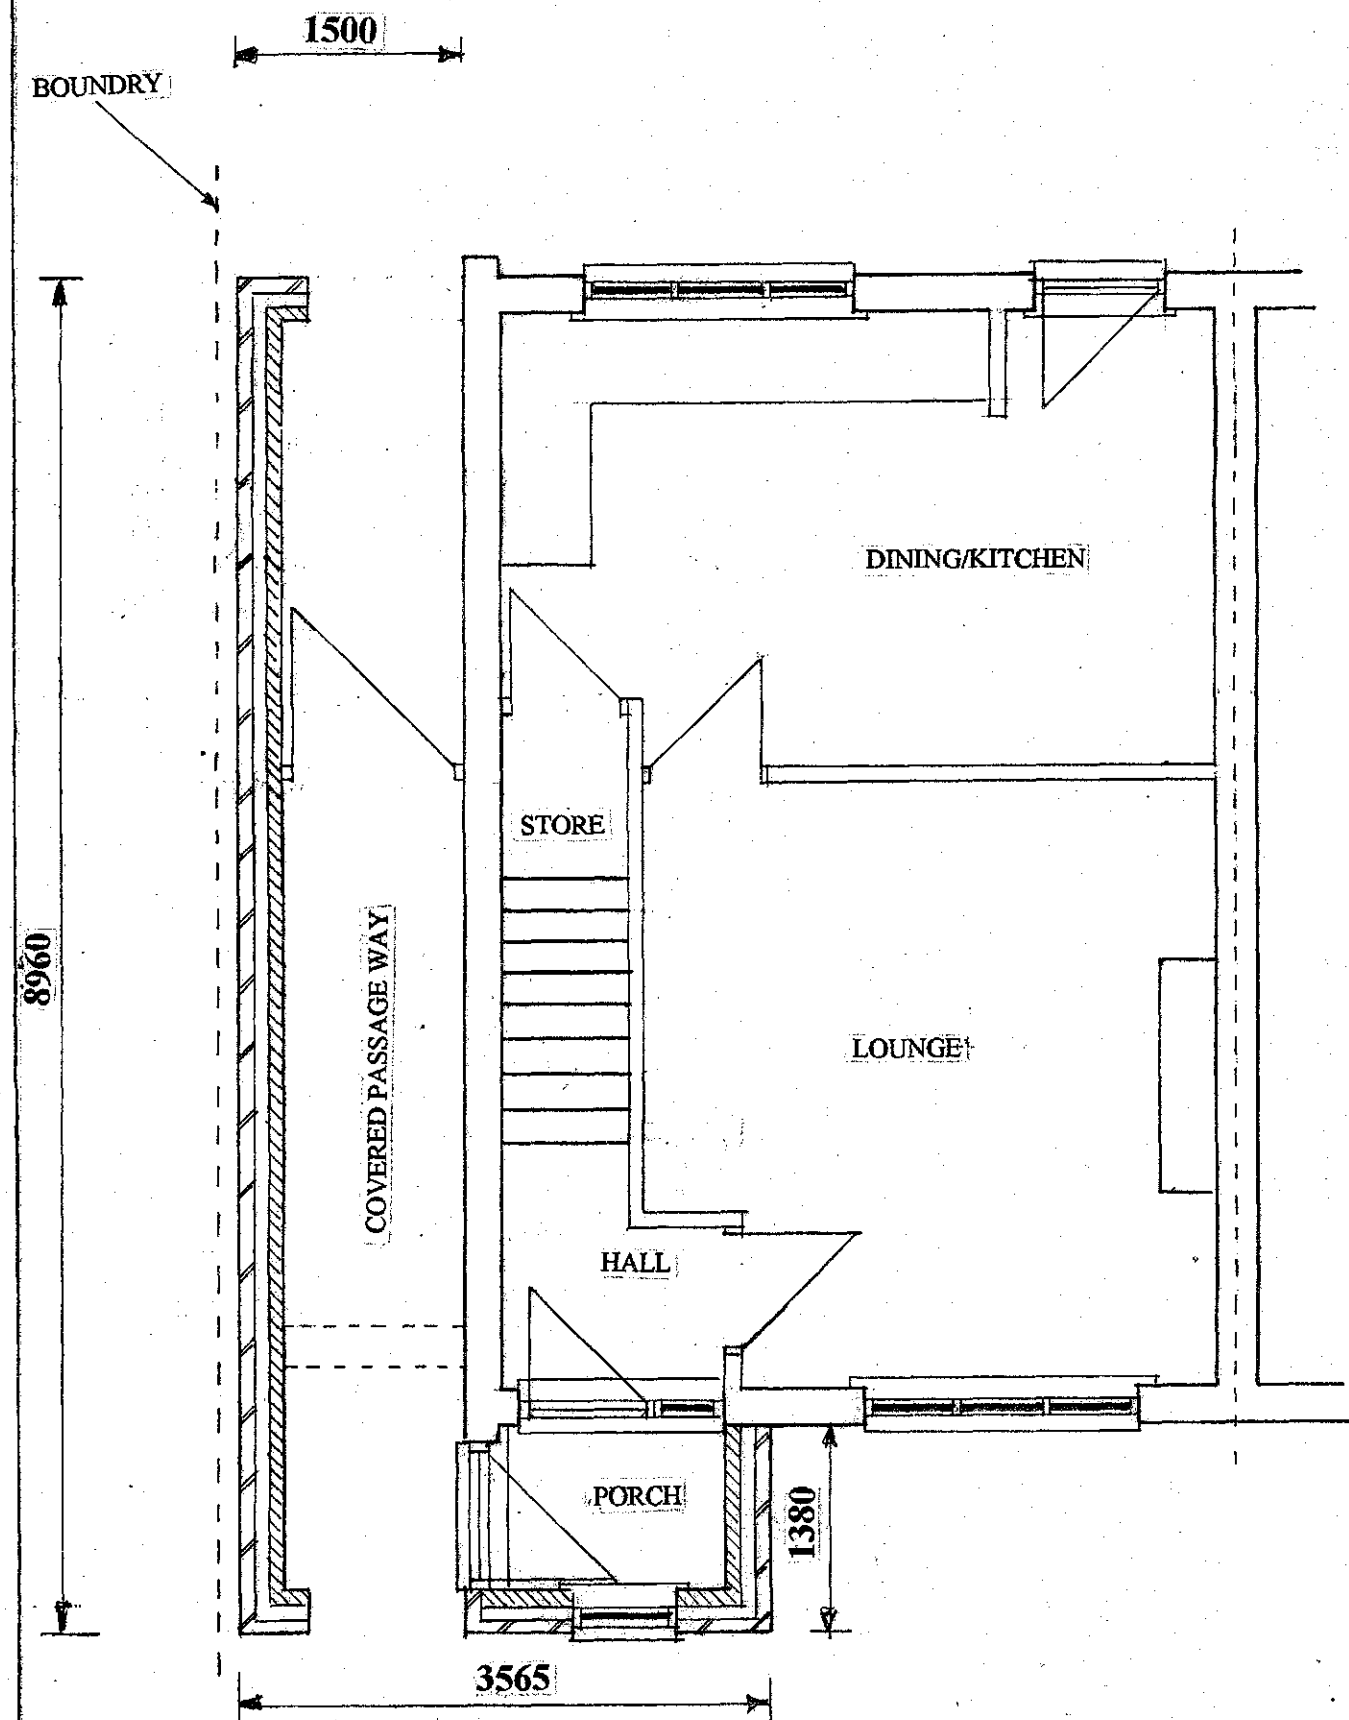

PROPOSED GROUND FLOOR LAYOUT

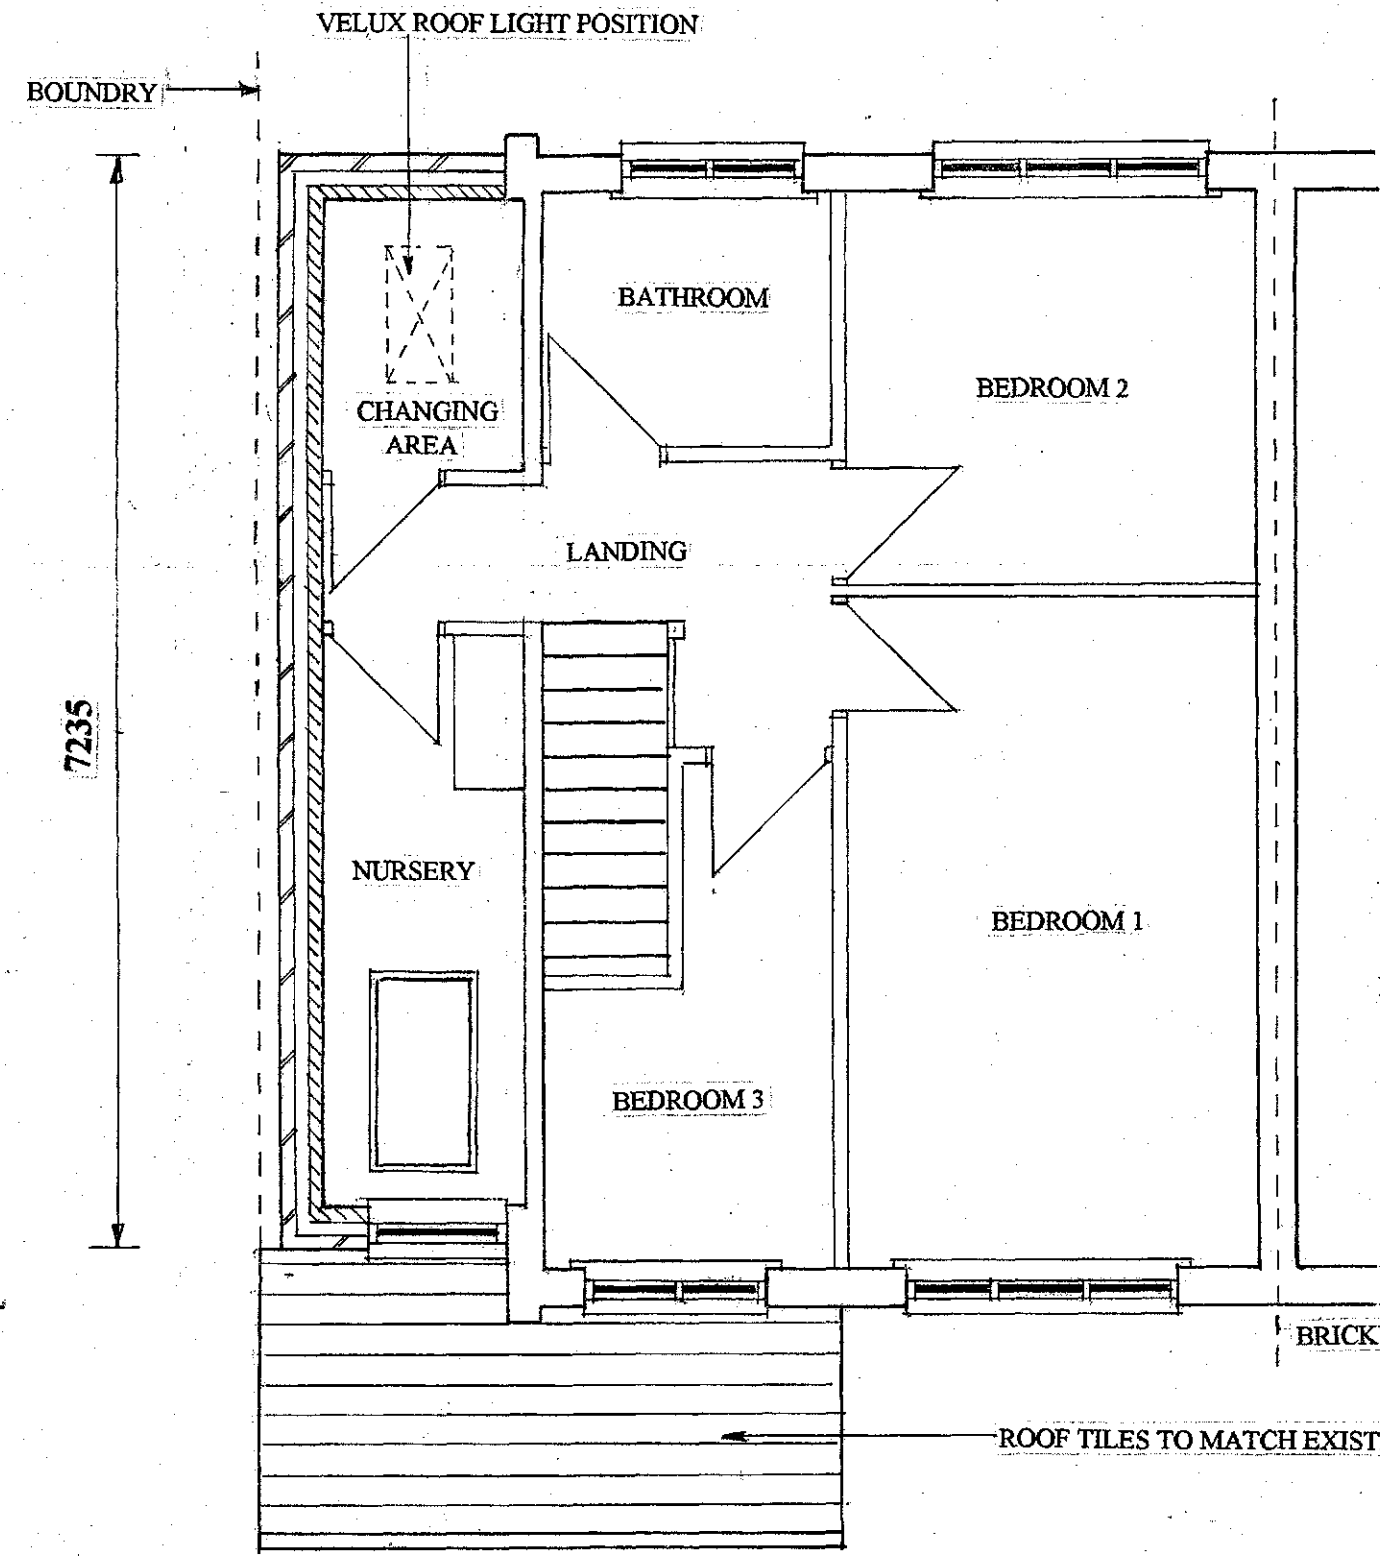

PROPOSED FIRST FLOOR LAYOUT

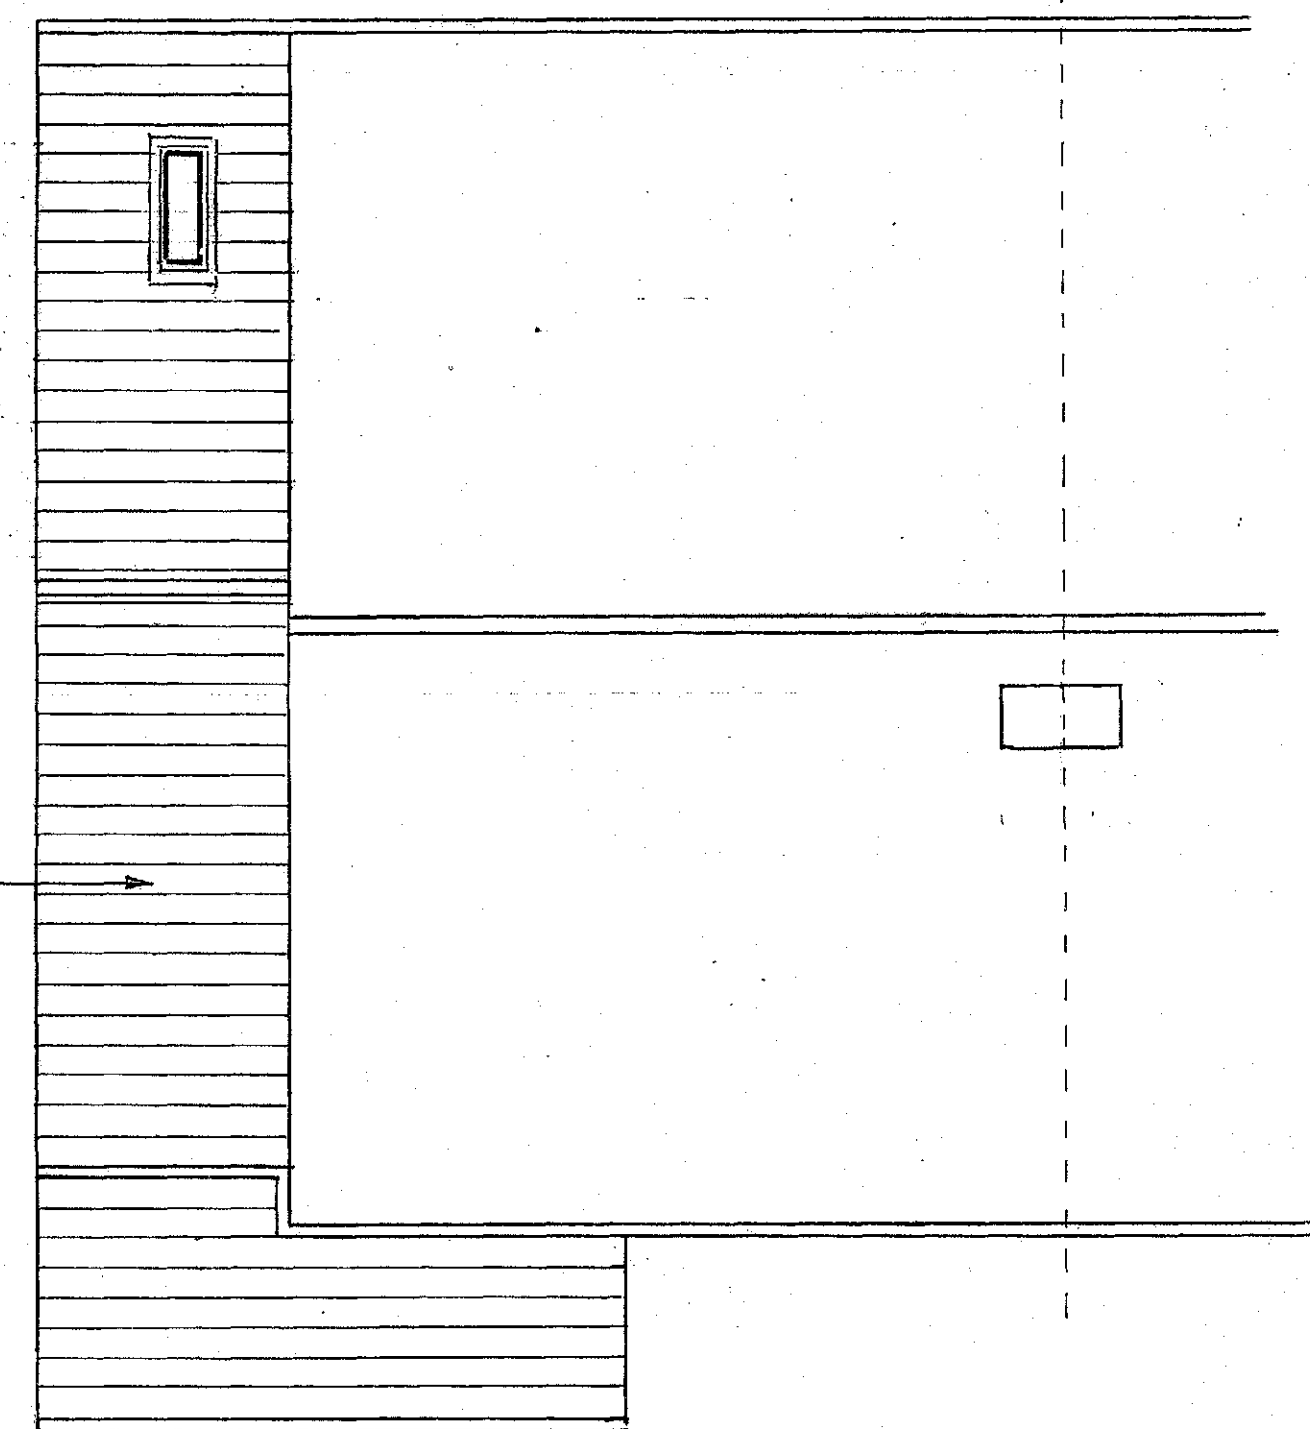


PROPOSED ROOF LAYOUT


SCALE 1:50

ROOF TILES TO MATCH EXISTING


SCALE 1:50

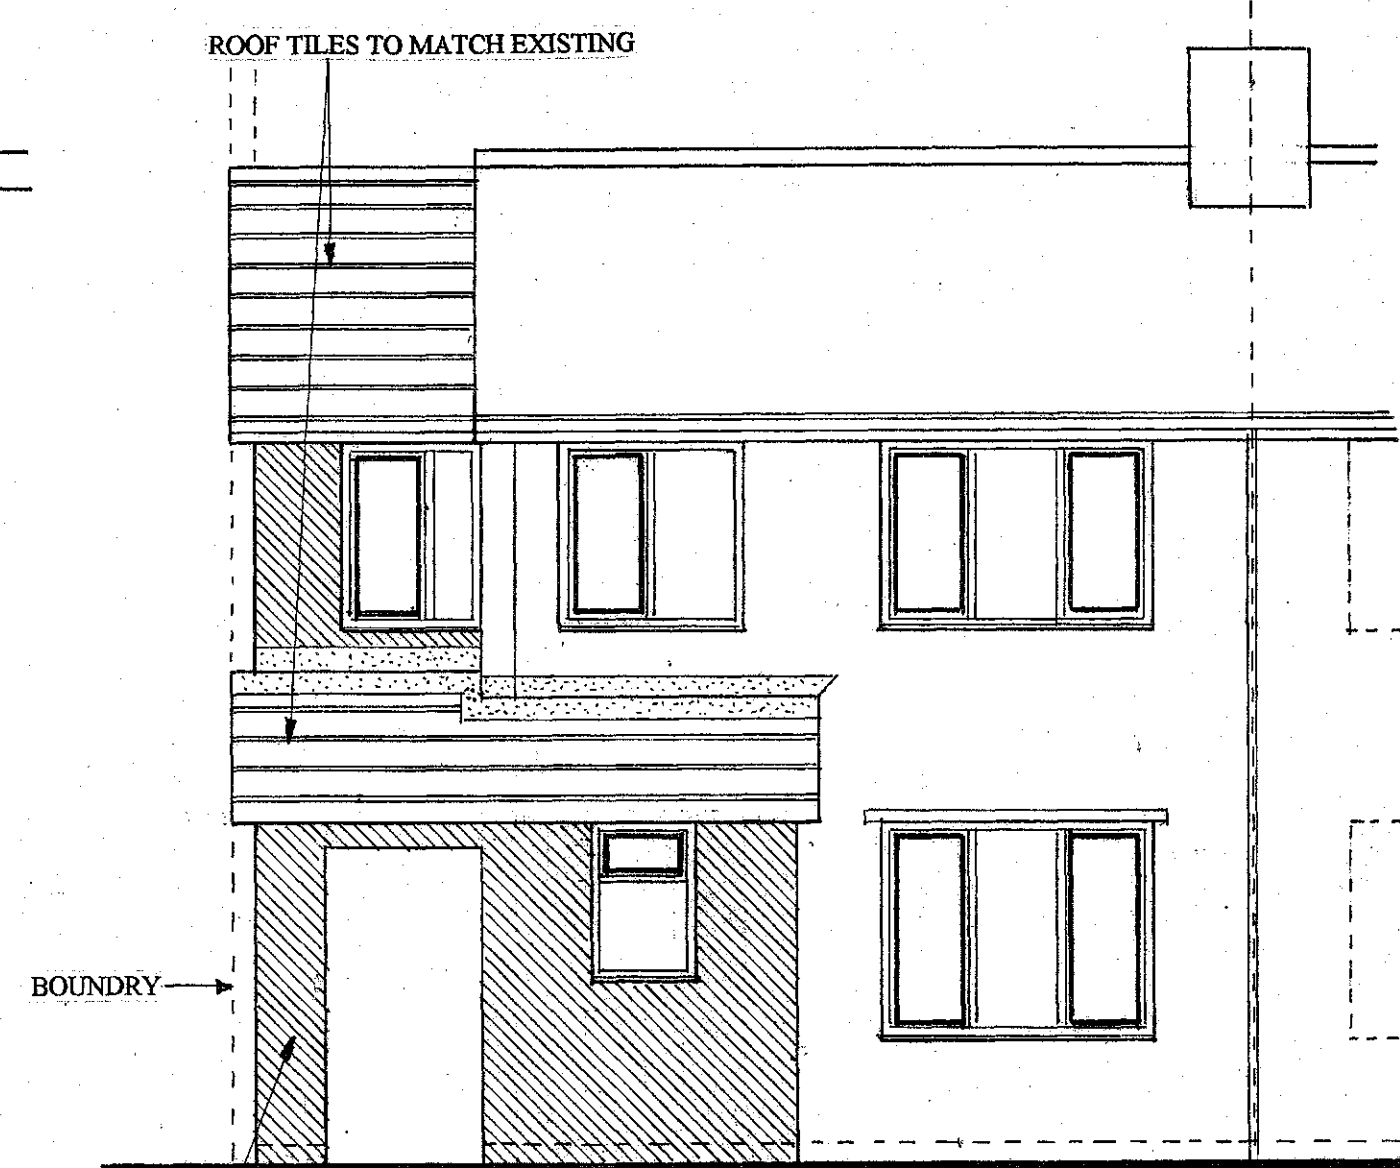

PROPOSED FRONT ELEVATION

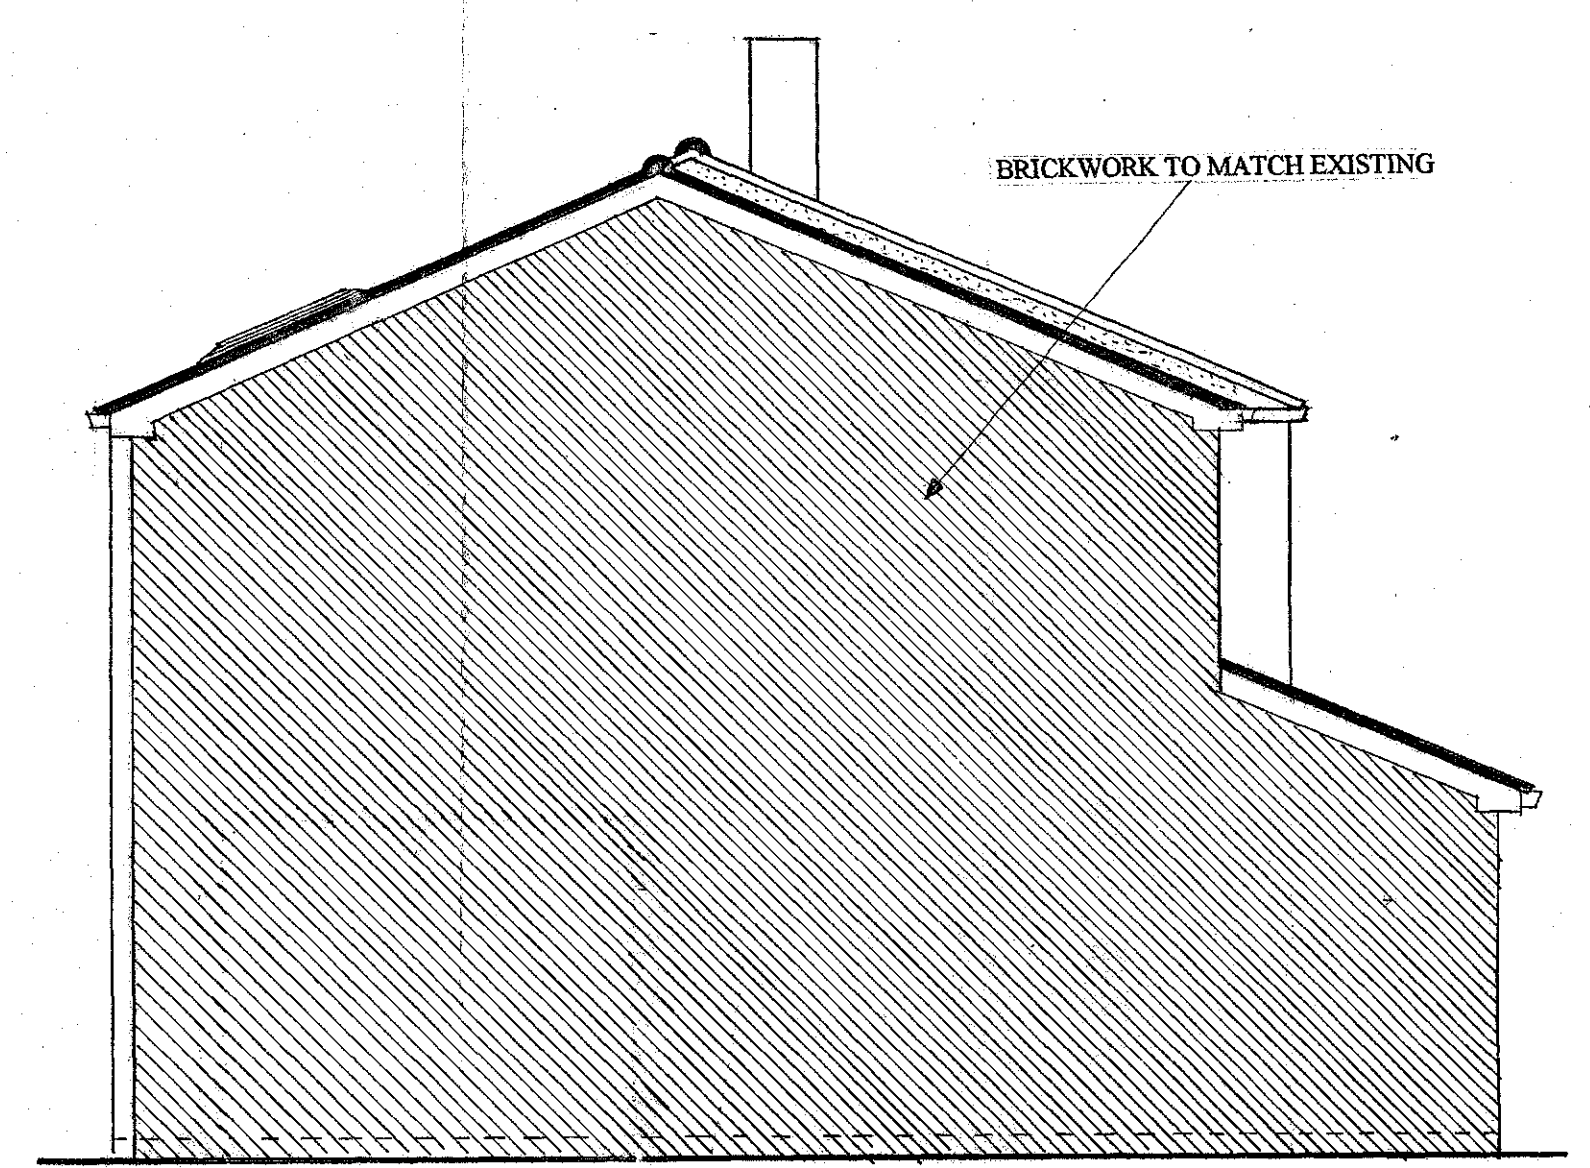


PROPOSED SIDE ELEVATION A

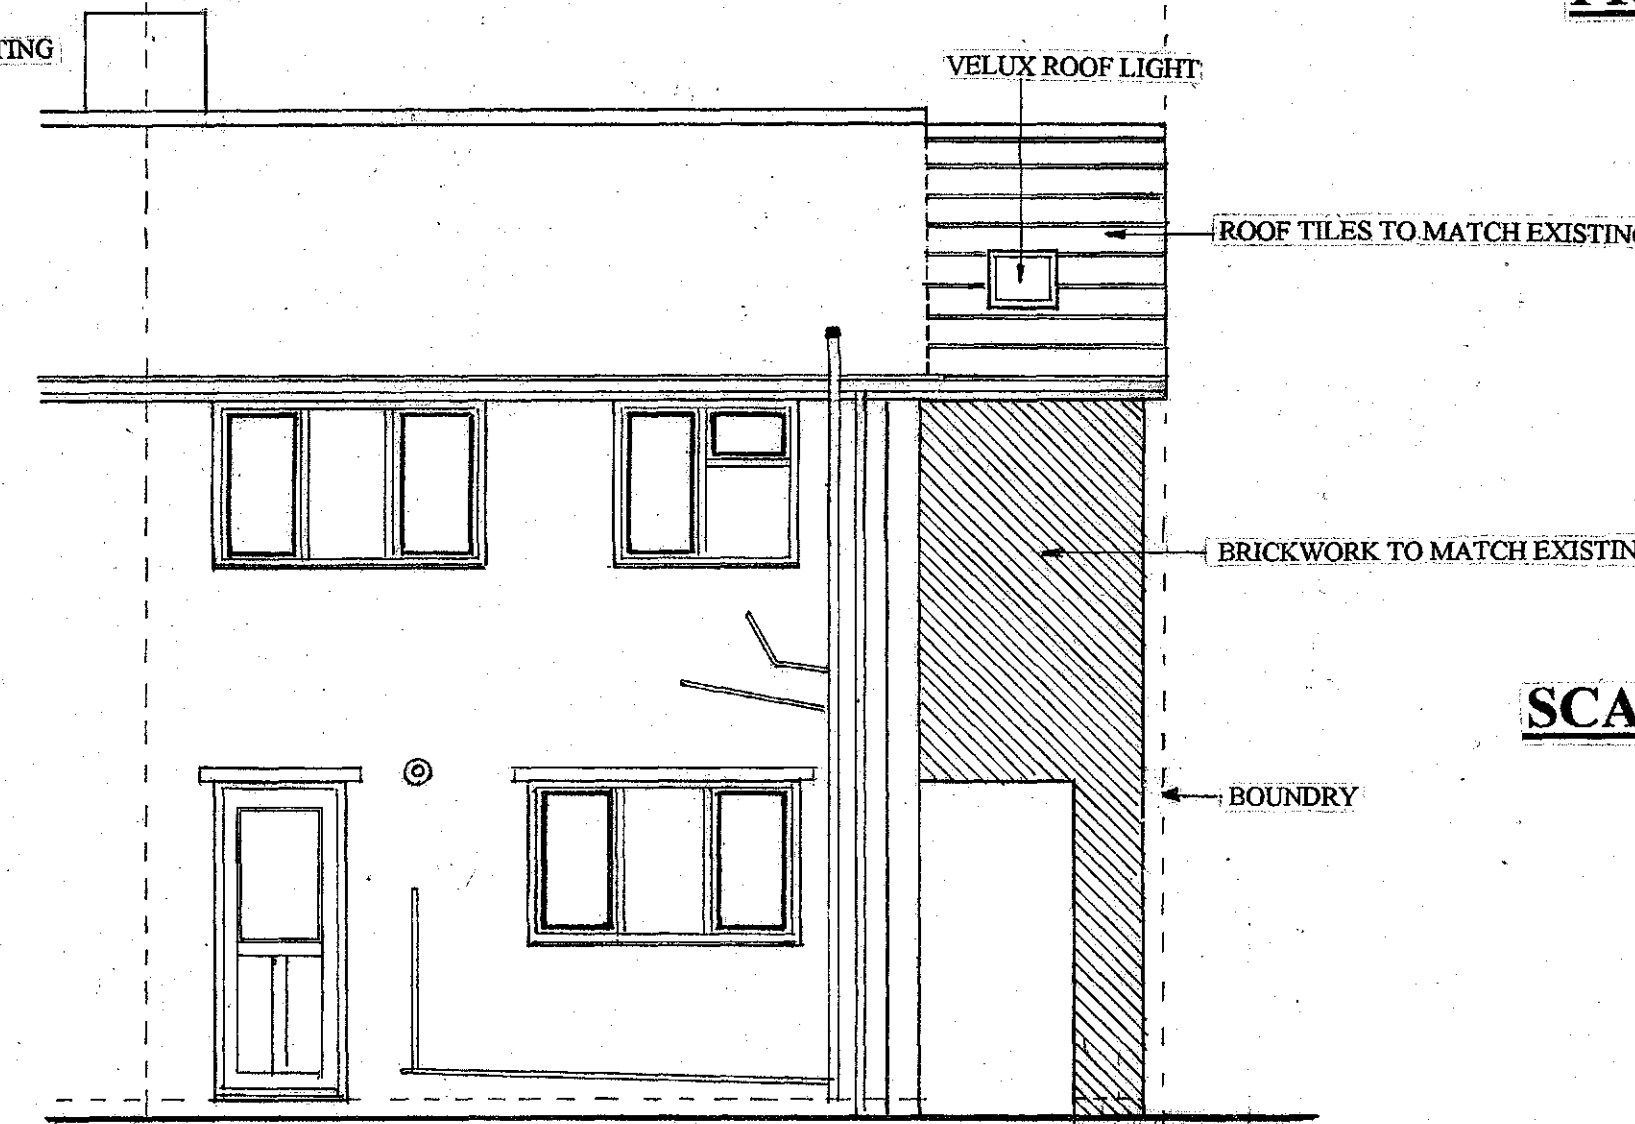


PROPOSED REAR ELEVATION

SCALE 1:50

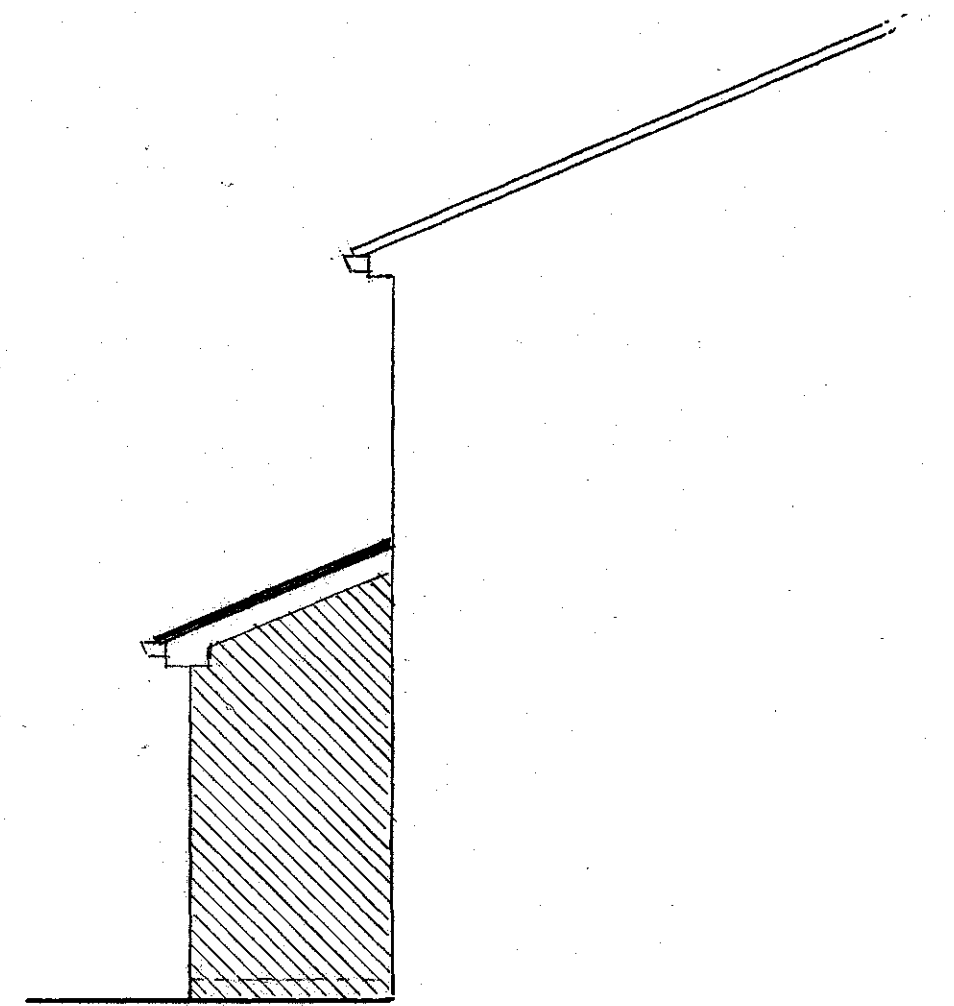

SIDE ELEVATION B

PROPOSED EXTENSION

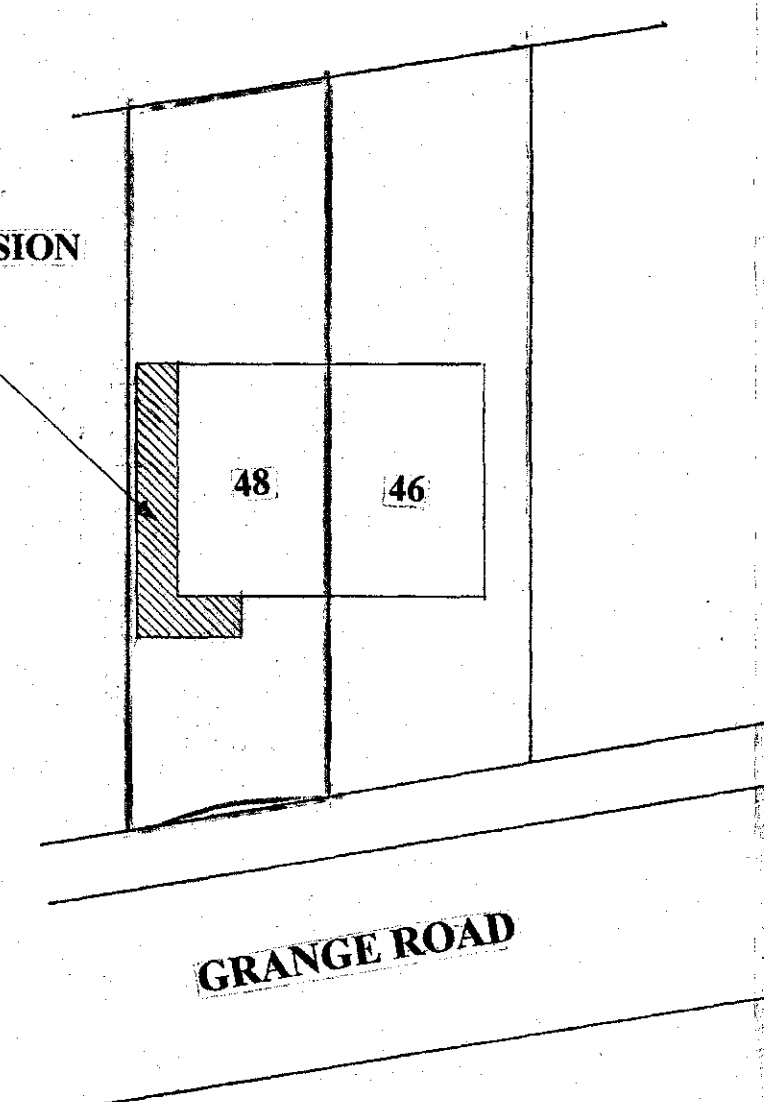

BLOCK PLAN SCALE 1:250