





Existing Front Elevation
Scale 1:100

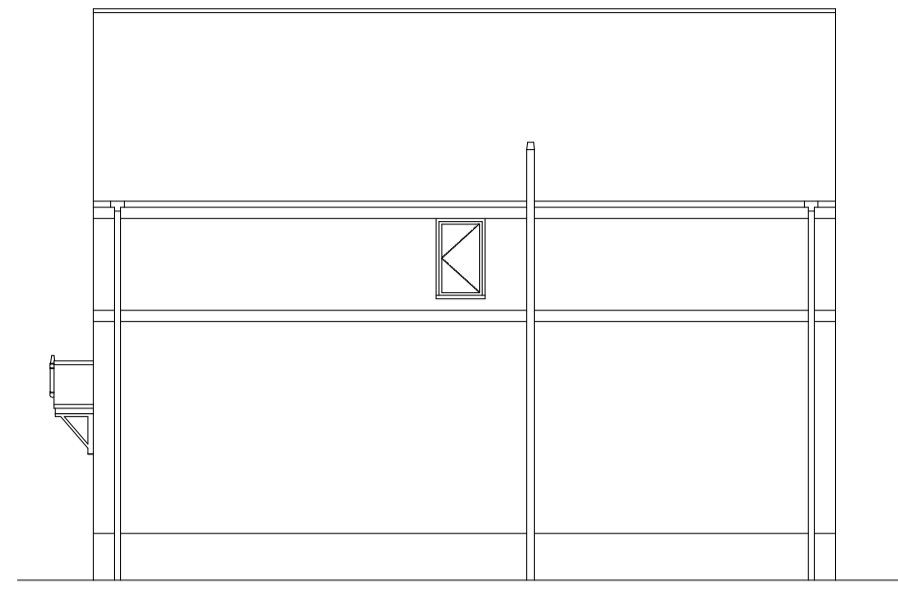

Existing Side Elevation
Scale 1:100




Existing Rear Elevation
Scale 1:100

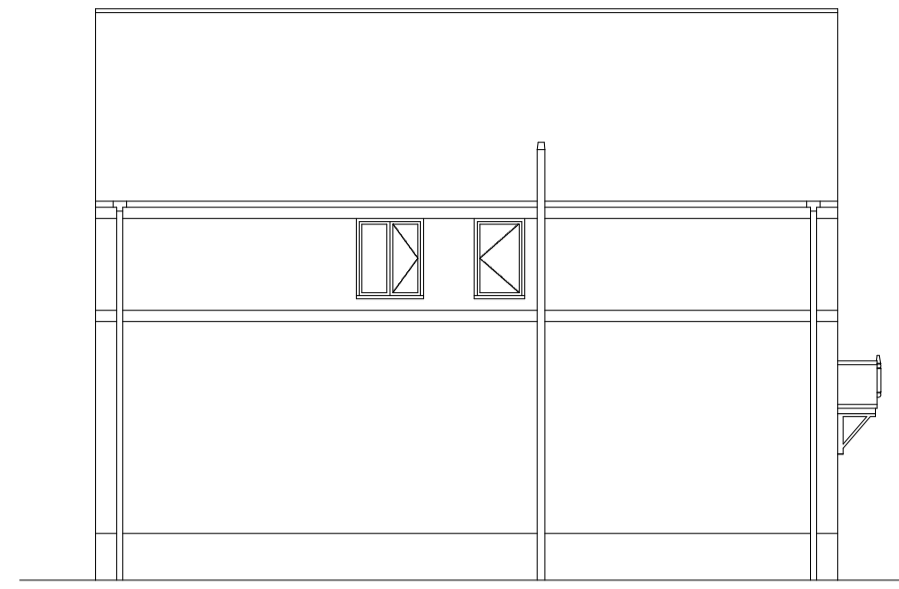


Existing Side Elevation
Scale 1:100




Proposed Front Elevation- OPTION 1
Scale 1:100

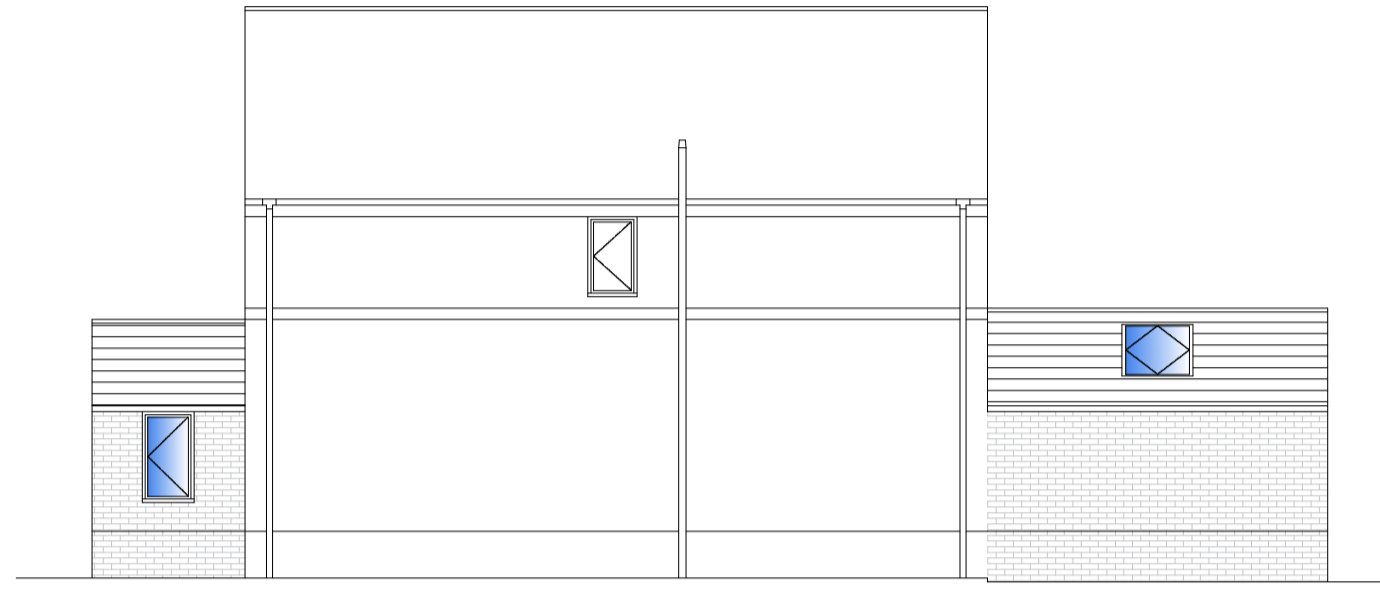


Proposed Side Elevation- OPTION 1
Scale 1:100

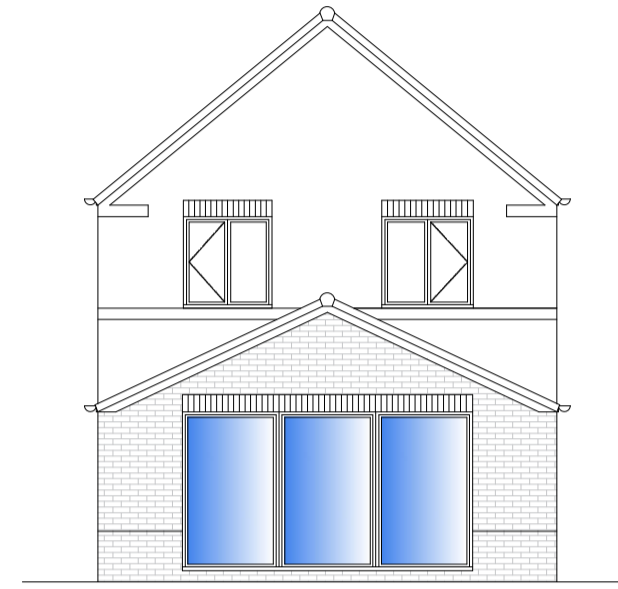


Proposed Rear Elevation- OPTION 1
Scale 1:100

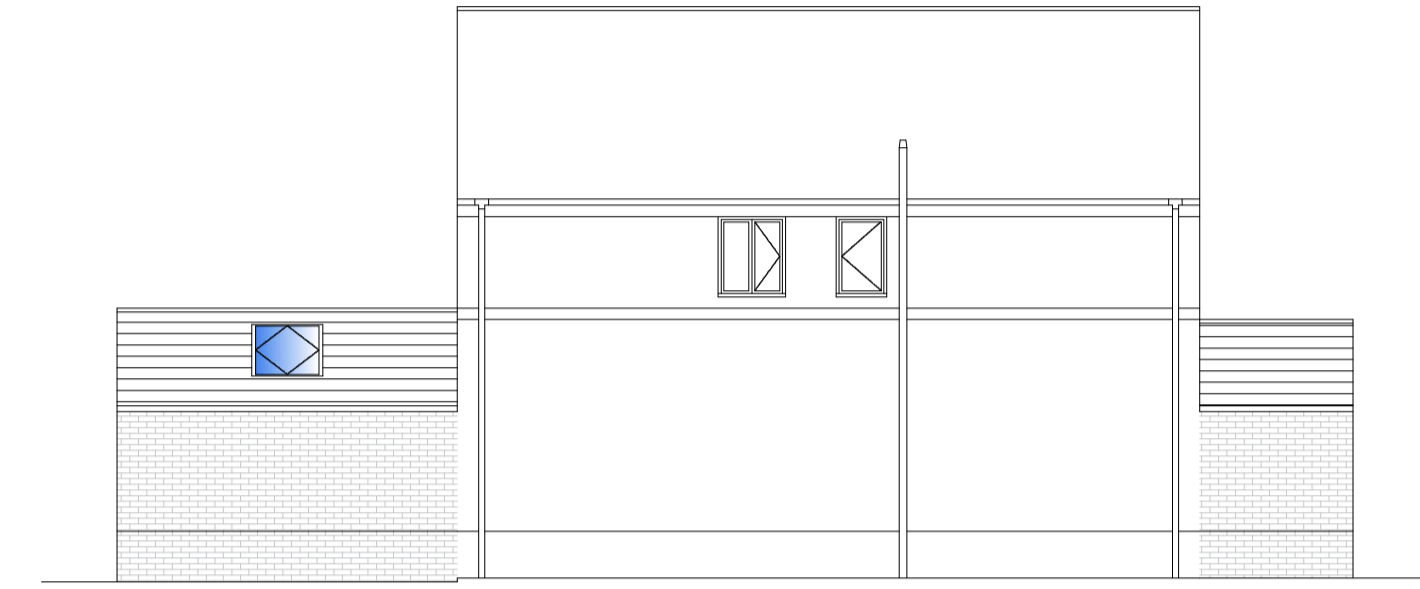



Proposed Side Elevation- OPTION 1
Scale 1:100

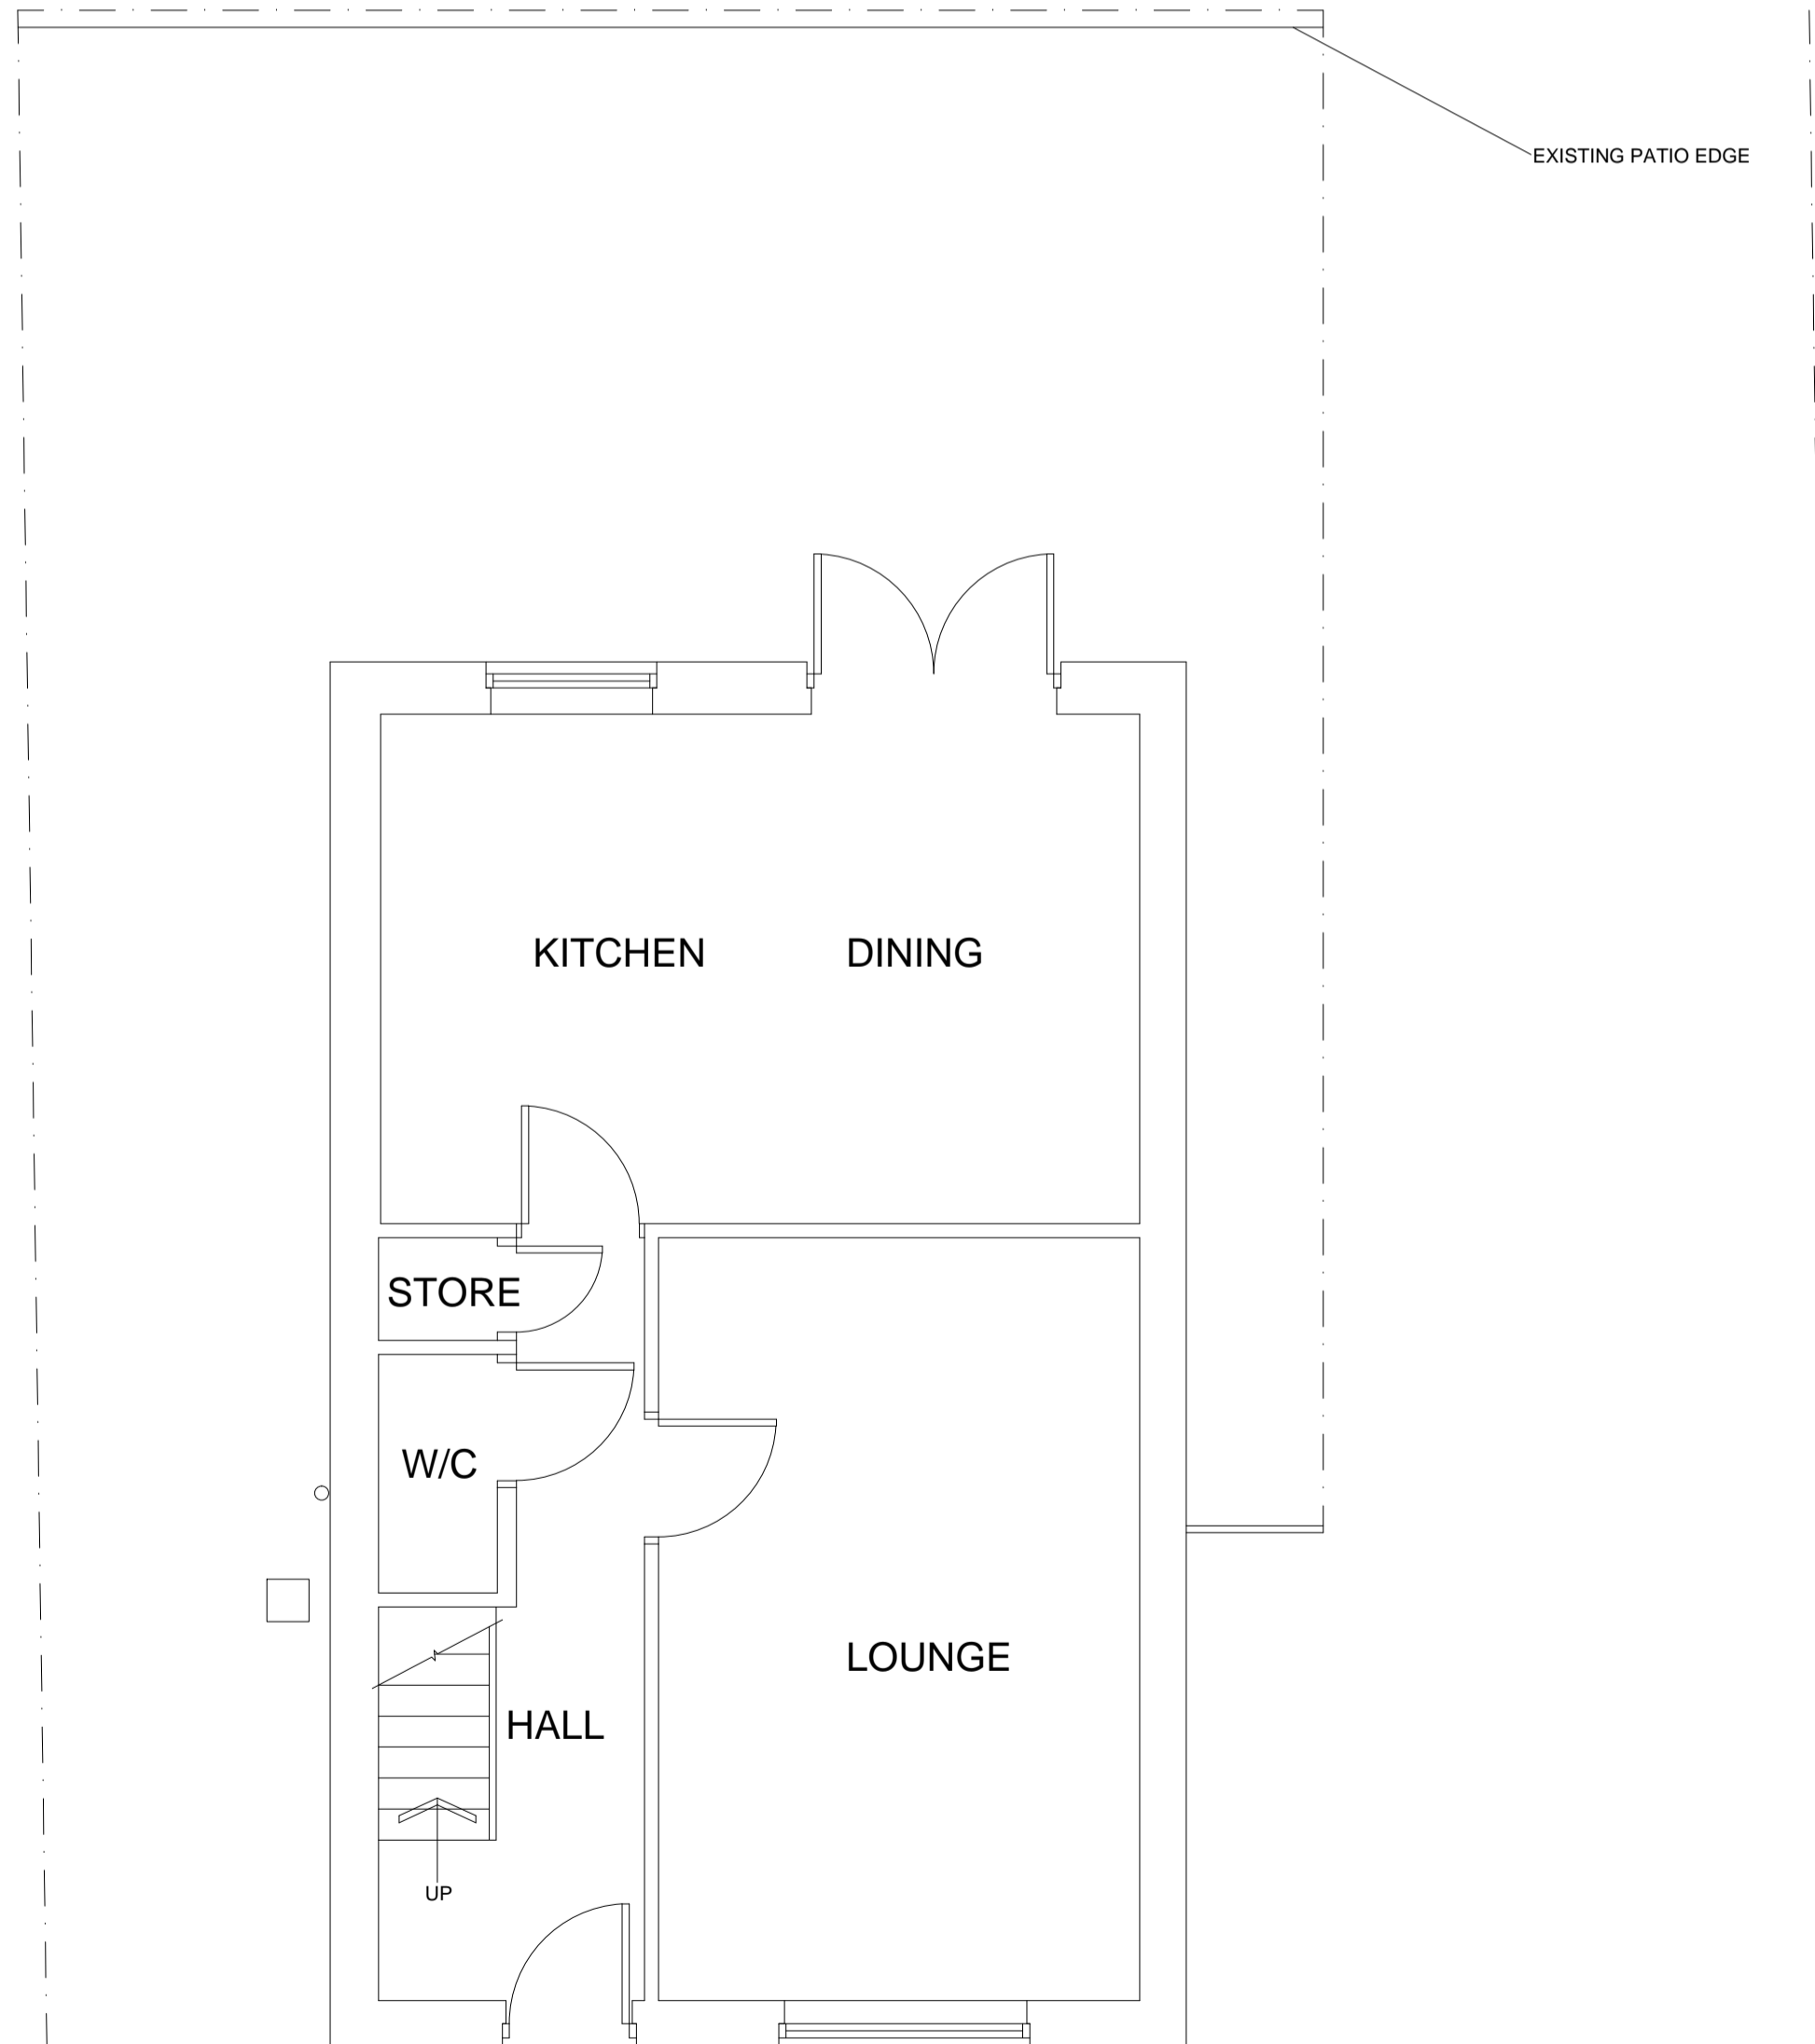


Existing Ground Floor Plan
Scale 1:50

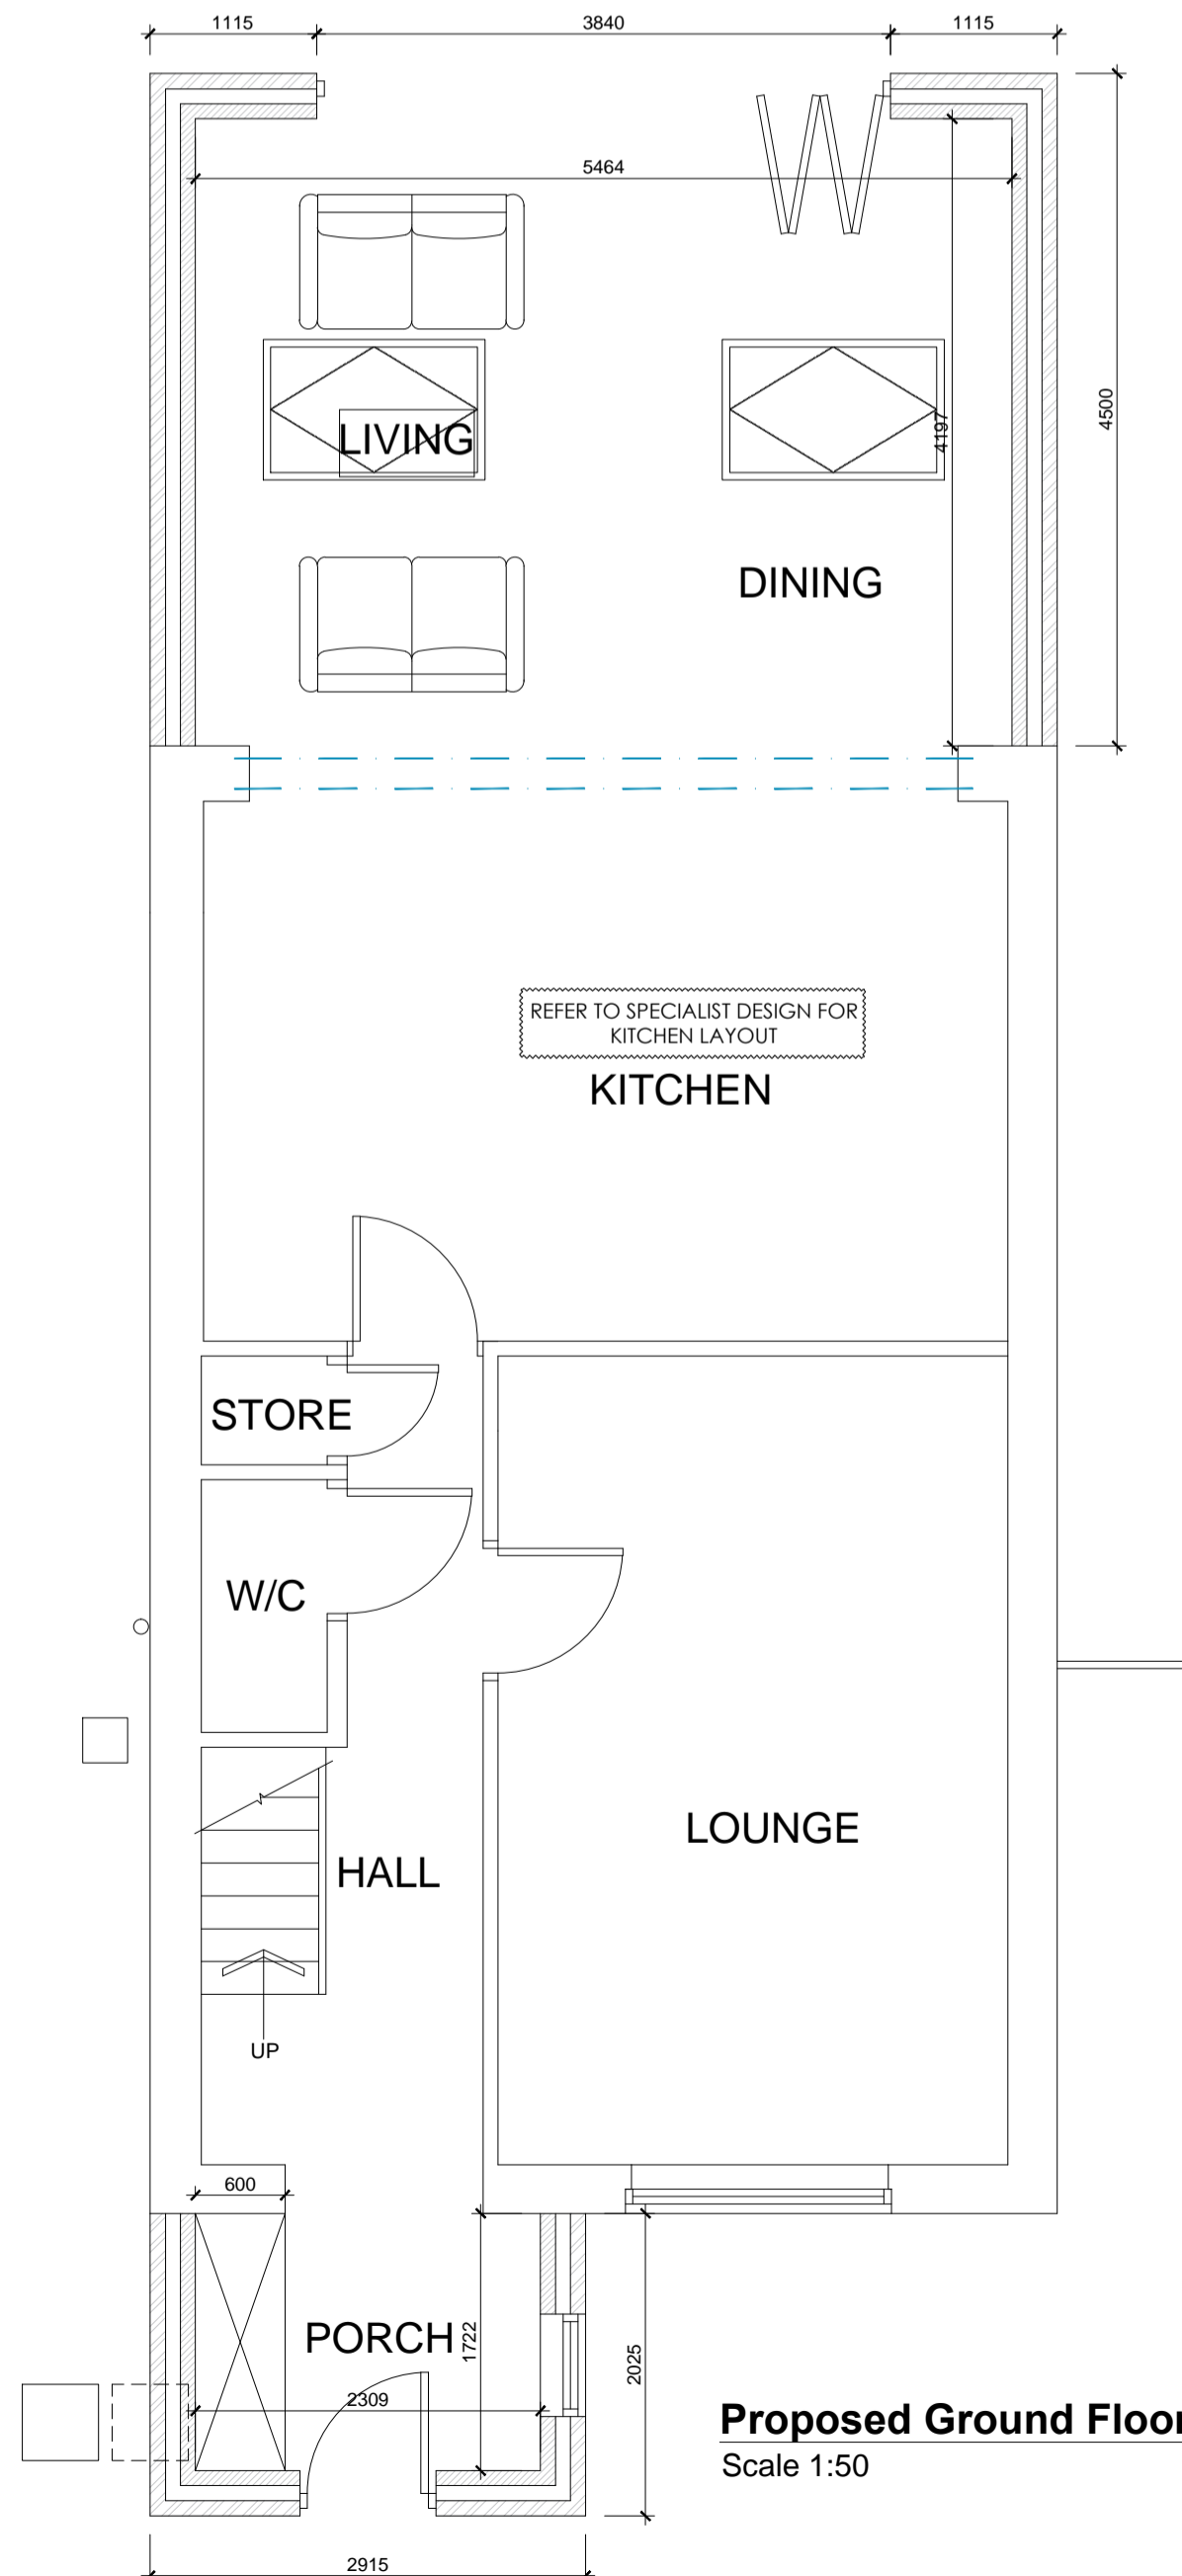

Proposed Ground Floor Plan- OPTION 1
Scale 1:50

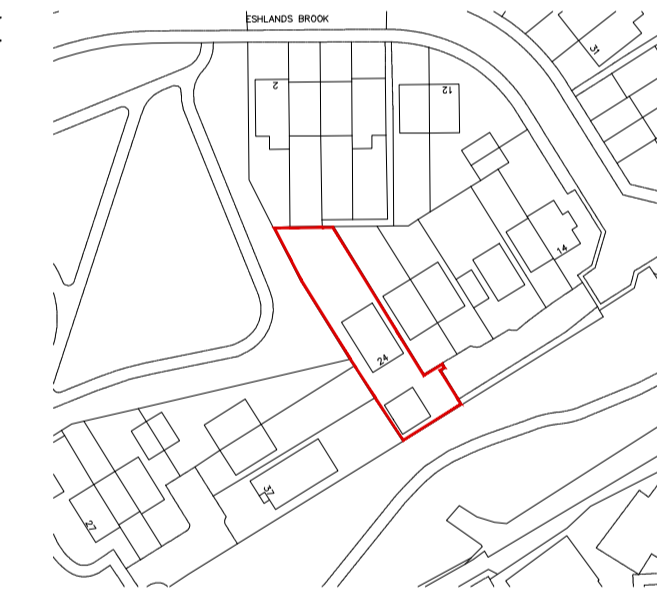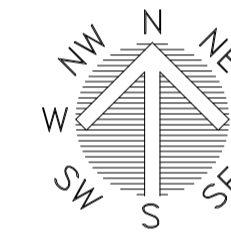

Location Plan
Scale 1:1250

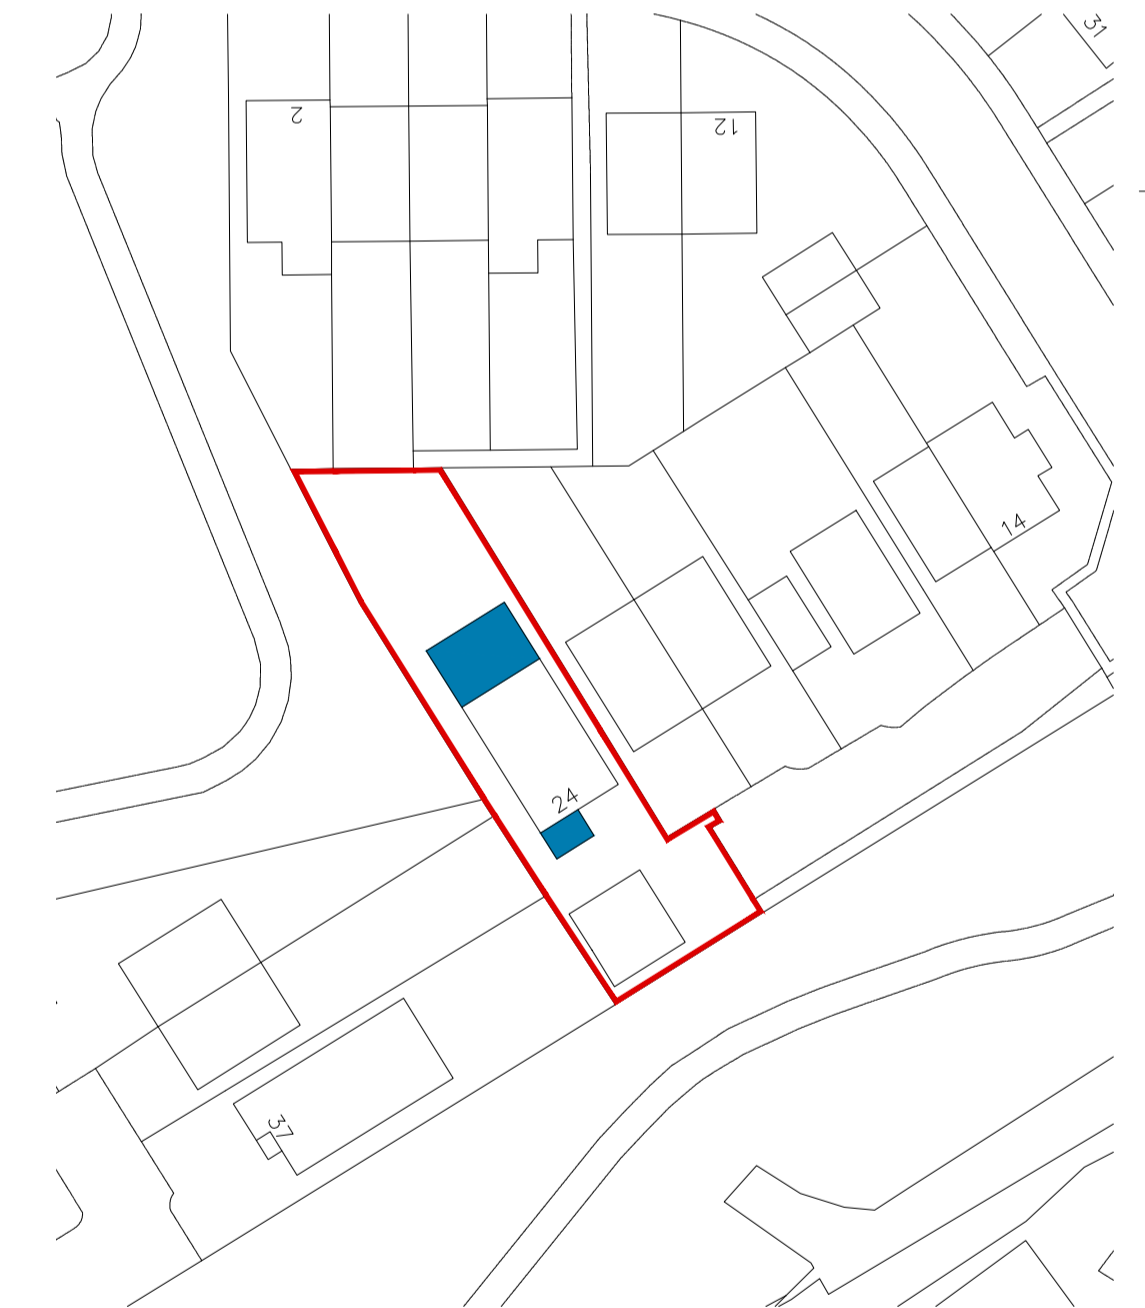

Site Plan
Scale 1:500

		OFFICE ONE 34 VICTORIA ROAD BARNSELY, S70 2BU Email: info@whiteaguspnership.co.uk Web: www.whiteaguspnership.co.uk		Phone: 01226 208482 Fax: 01226 283030	
ARCHITECTURAL SERVICES				Project.	
PROPOSED EXTENSION AT 24 ESHLANDS BROOK BARNSELY, S71 5SH				Client. MR & MRS DOOLEY	
Drawing Title. PLANS & ELEVATIONS		Date. JULY 2018	Scale. 1:50 @ A1	Ref. 18-038	
Date 09/08/2018		Suffix A	Description REVISED TO CLIENTS REQUIREMENTS	Date	Suffix
Dwg. No. 01		Rev. A			