





Existing Front Elevation
Scale 1:50

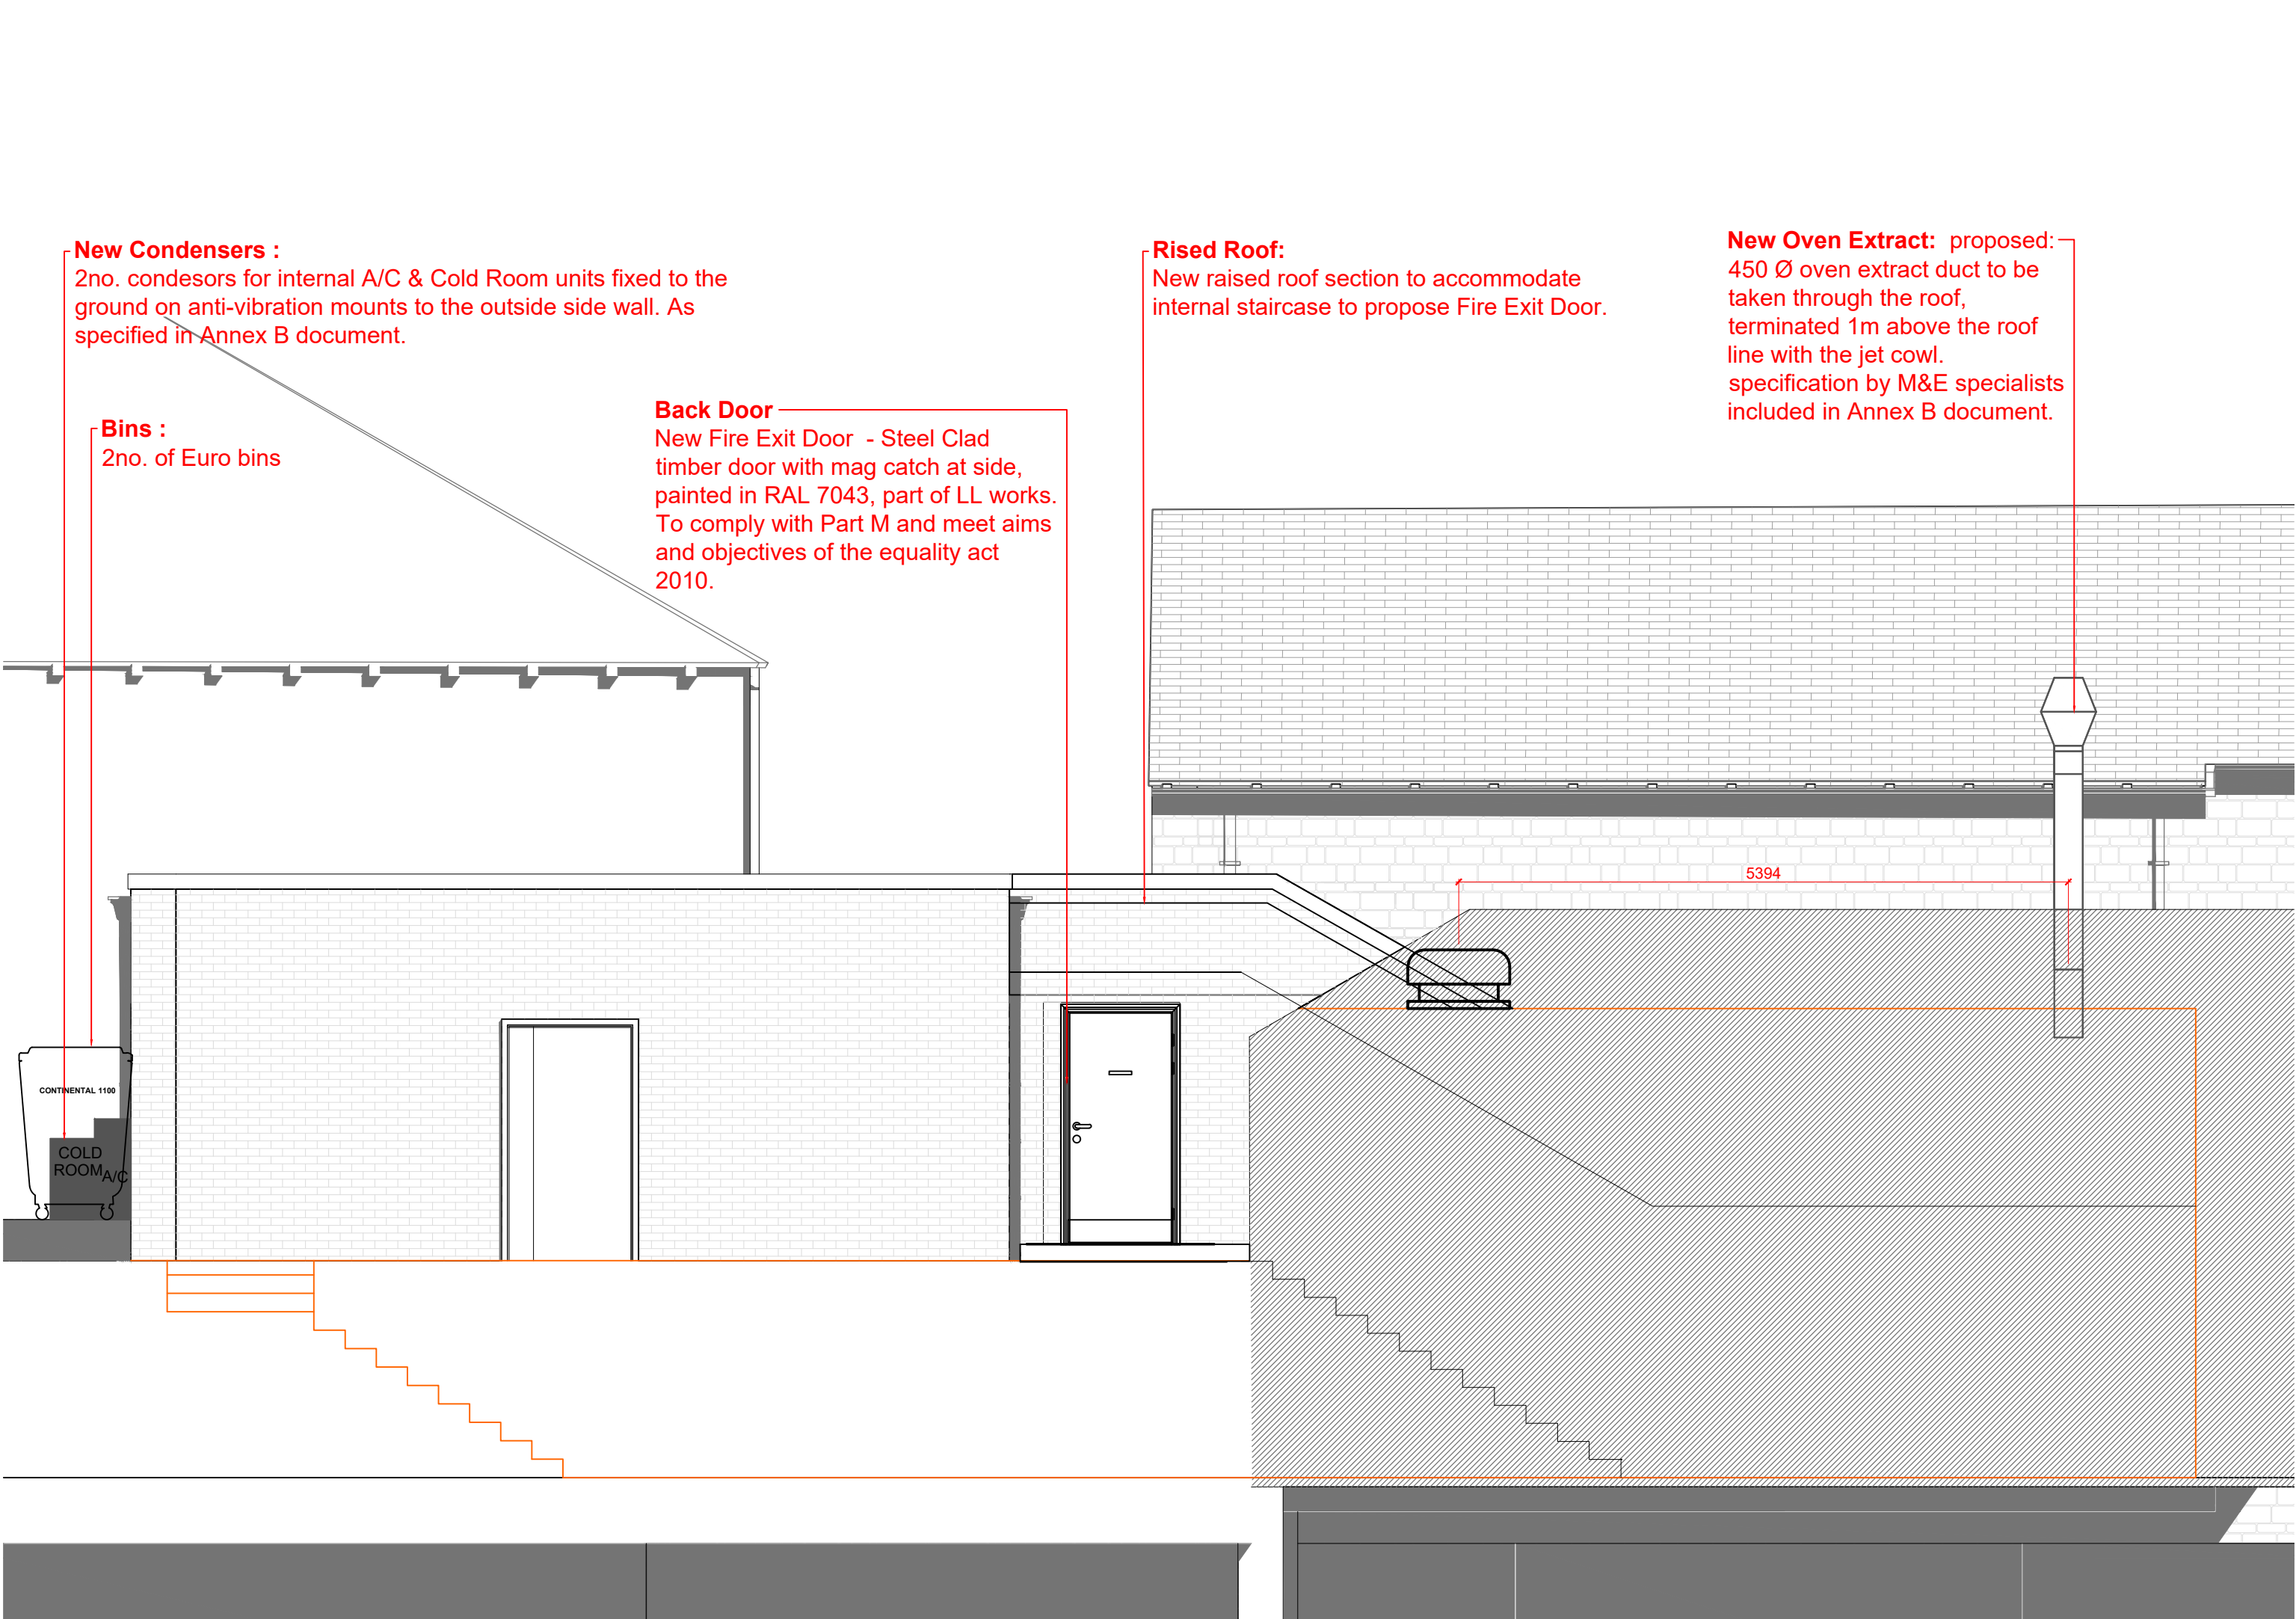

Existing Rear Elevation
Scale 1:50

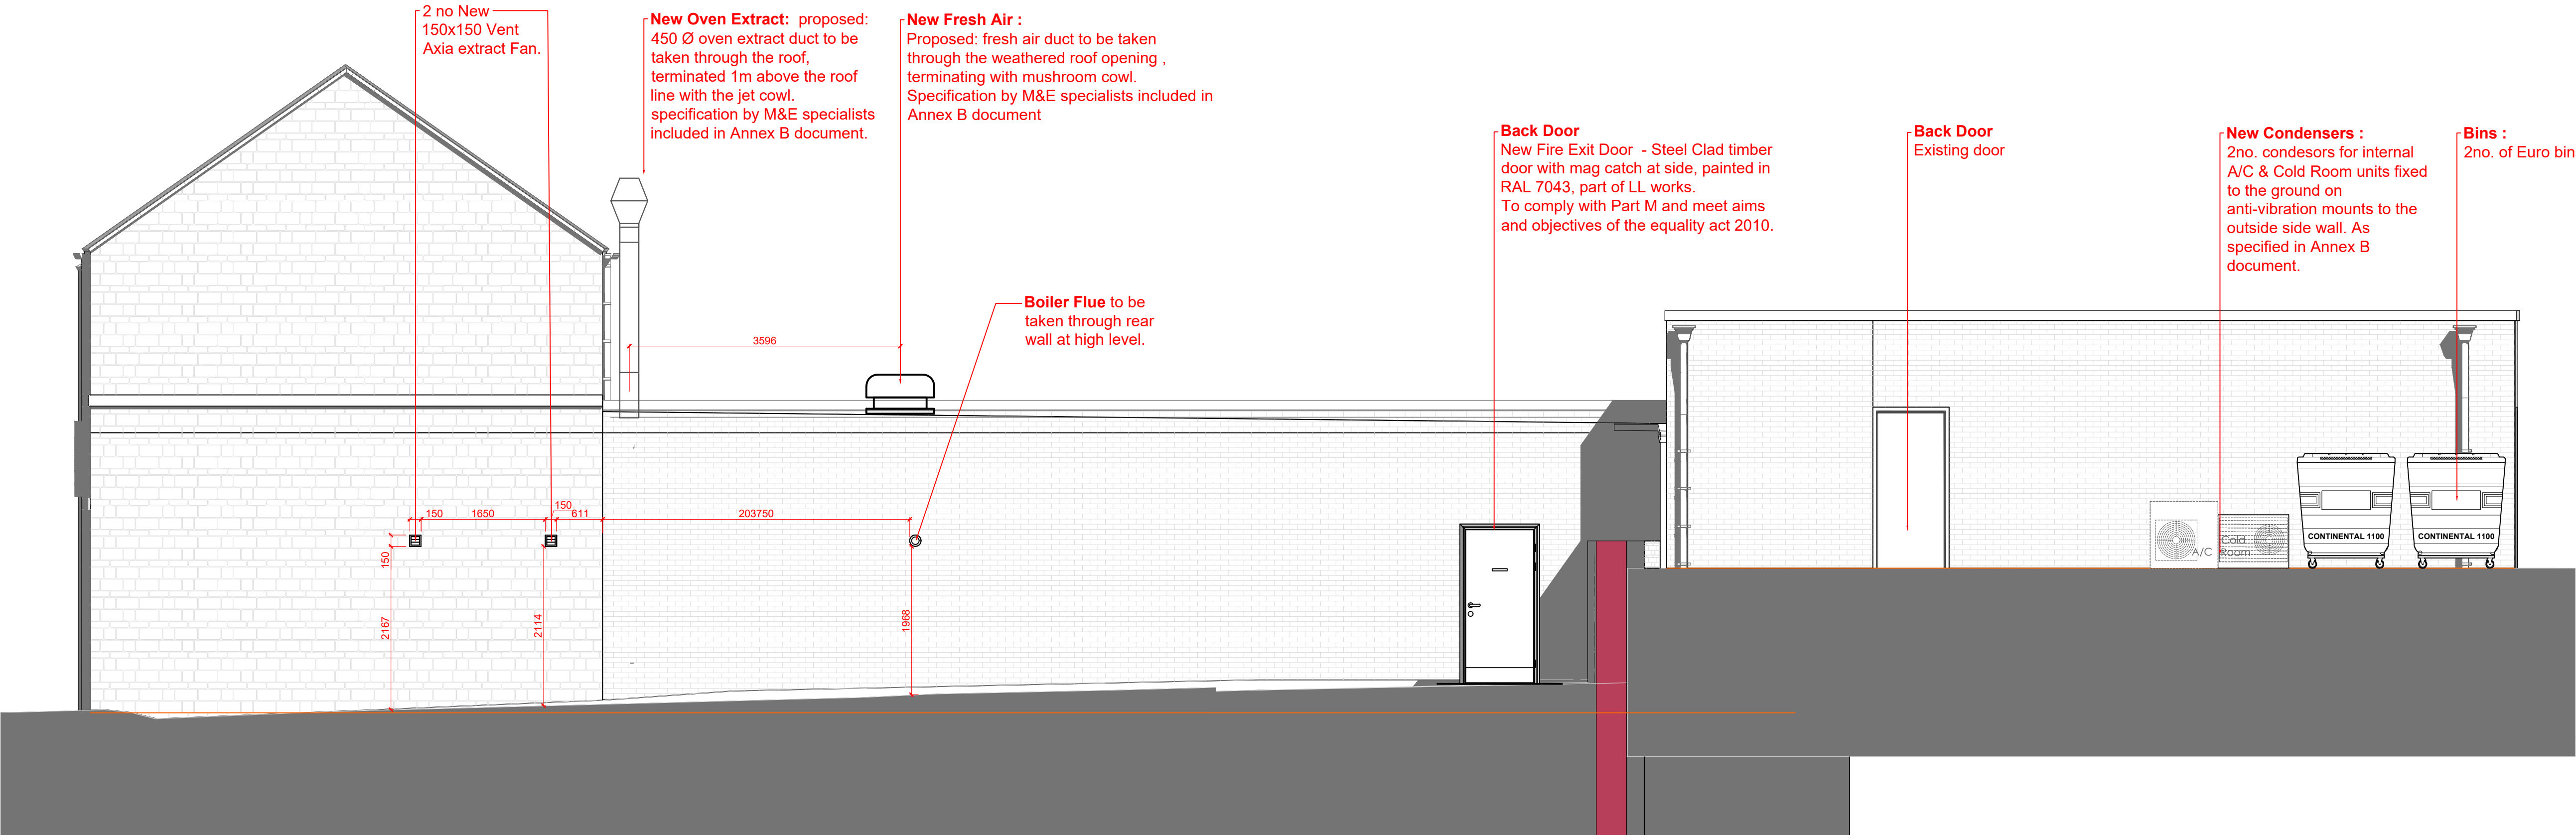

Existing Site Elevation
Scale 1:50


NOTES

- Do not scale from this drawing, except for planning purposes.
- Check all dimensions on site.
- Subject to survey.
- Subject to site inspection.
- Site boundary lines are indicative only.

All Works must comply with appropriate building regulations, and in particular Part M access to and use of buildings and Part K Protection from falling, collision and impact.

03	24/10/24	HCH	Planning update
02	20/08/24	HCH	Planning Issue
01	26/07/24	HCH	First Issue

Rev	Date	By	Description
Revision Schedule			

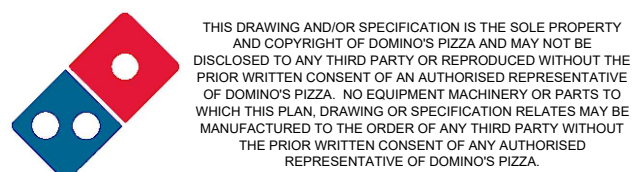

project
Domino's Ltd
6b Market Street
Hoyland, Barnsley
S74 9QR

title
Proposed
Front, Rear and Side Elevations
Shopfront Details

drawing status
Planning Issue

contract no.	scale
-	1:50@ A1
client ref.	date
-	26/07/24
drawn by	checked by
HCH	HCH

drawing number	revision
10116 SD-XX-00-E-A- 13001 project number-originate-code-level/species-sheet number	03

SIMONS DESIGN
A CARPENTER INVESTMENTS GROUP COMPANY

Simons Design Ltd
architects
Newland House, The Point, Weaver Road, Lincoln,
Lincolnshire, LN6 3QN
T: +44 (0) 1522 815 114
E: info@simons-design.co.uk
www.simons-design.co.uk

