


This drawing is the property of the architect. Copyright is reserved by them and the drawing is issued on the condition that it is not copied, reproduced, retained, or disclosed to any unauthorised person, either wholly or in part, without the consent in writing of the architect.

All drawings and specifications should be read in conjunction with the project health and safety plan, any possible conflicts should be presented to the Planning Coordinator.

All work to be carried out in accordance with current Building Regulations. Contractors must verify all dimensions at the job before commencing any work or making shop drawings.

Written dimensions should be taken.  
Do not scale off drawing.  
Do not take digital dimensions from this drawing.  
Any discrepancies to be reported to the architect.


**NOTES**

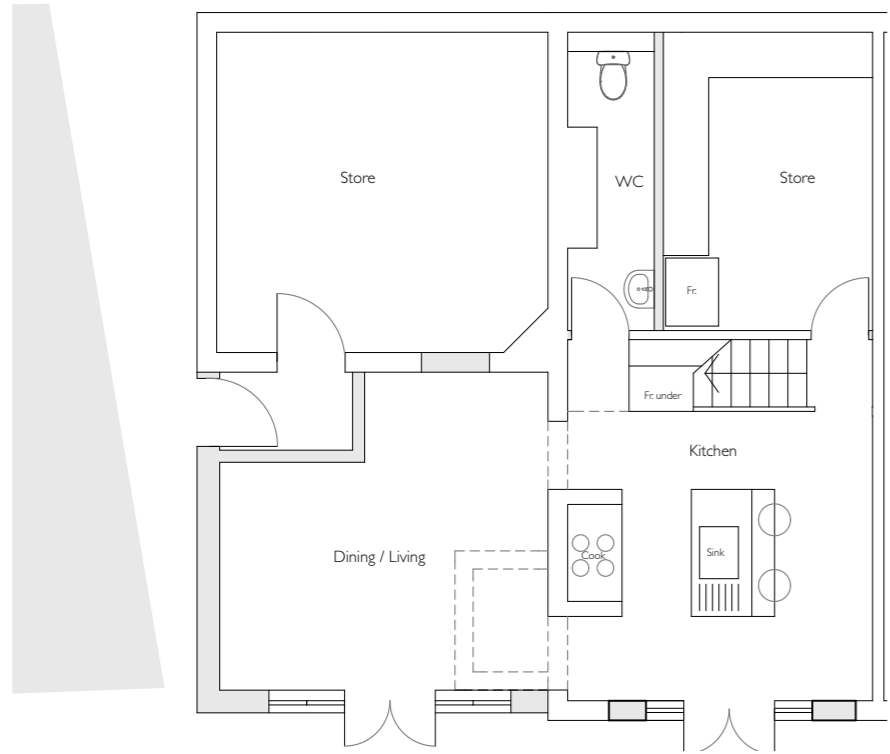

PROPOSED LOWER GROUND FLOOR



PROPOSED GROUND FLOOR

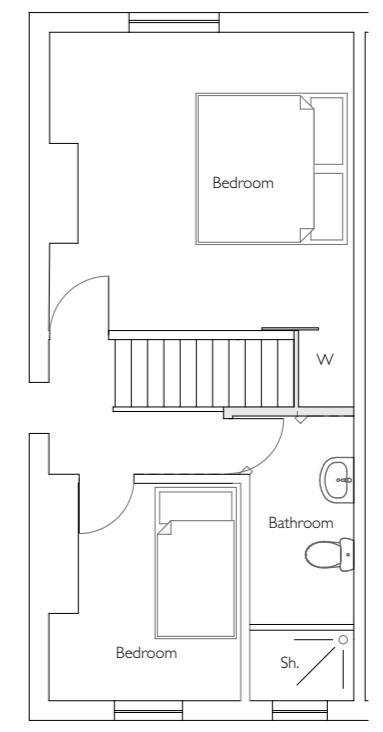


PROPOSED FIRST FLOOR



PROPOSED REAR ELEVATION



PROPOSED FRONT ELEVATION

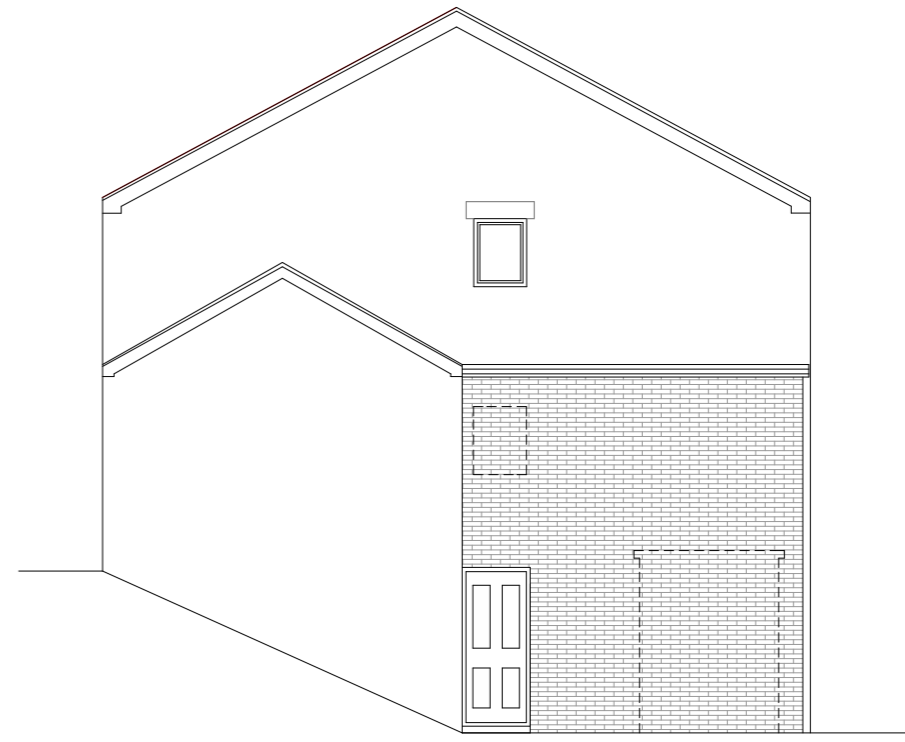

PROPOSED SIDE ELEVATION

REVISIONS				
Rev	Dr	Ch	Date	
1	Planning Issue	BR	BR	16.07.17

**PROJECT**  
Extension to side of  
18 Midland Road, Royston

**CLIENT**  
Mr & Mrs Nolan

**DRAWING DESCRIPTION**  
Proposed Plans & Elevations

SCALE 1:100 @ A3 DRAWN BY BR  
DATE July 2017 CHECKED BR  
DRAWING NUMBER  
No 050.0717.003.1 Rev

DRAWING STATUS		
INFORMATION	<input checked="" type="checkbox"/> TENDER	<input type="checkbox"/> CONTRACT CONSTRUCTION