




FRONT ELEVATION


REAR ELEVATION

SIDE ELEVATION

SIDE ELEVATION

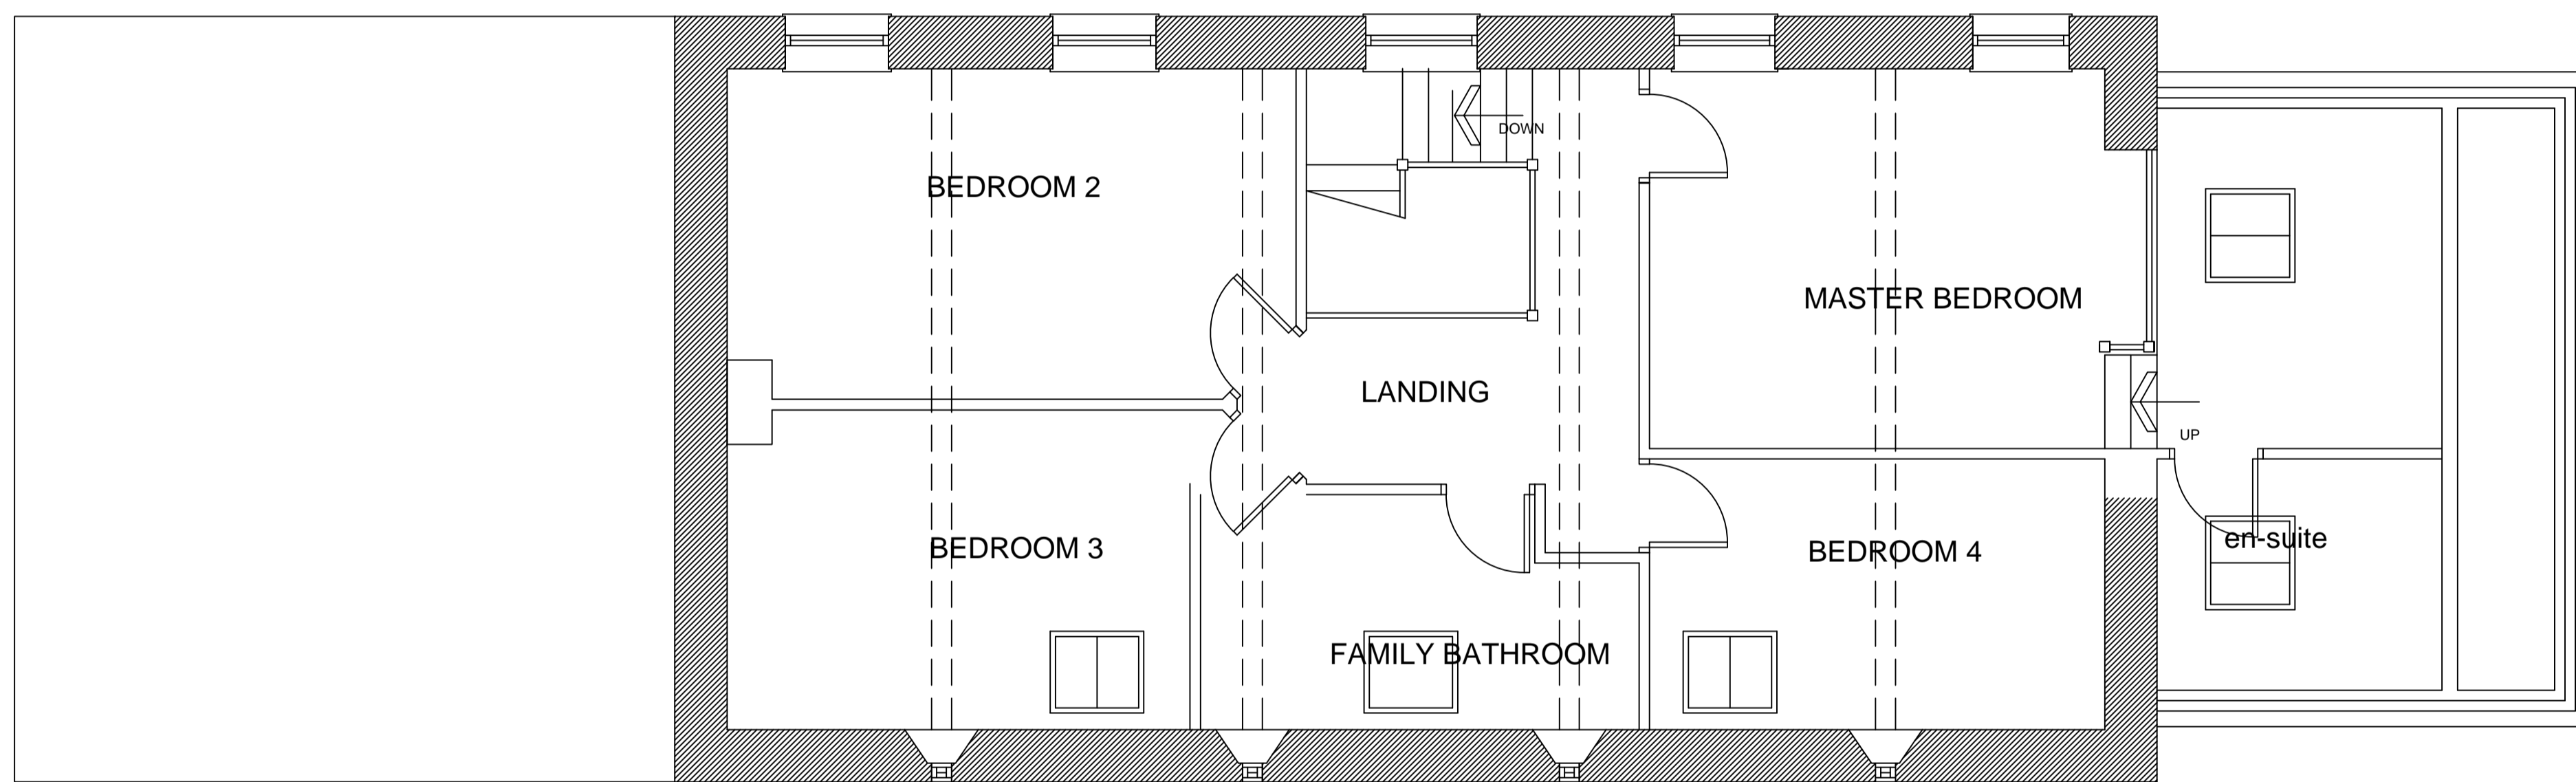


FIRST FLOOR PLAN

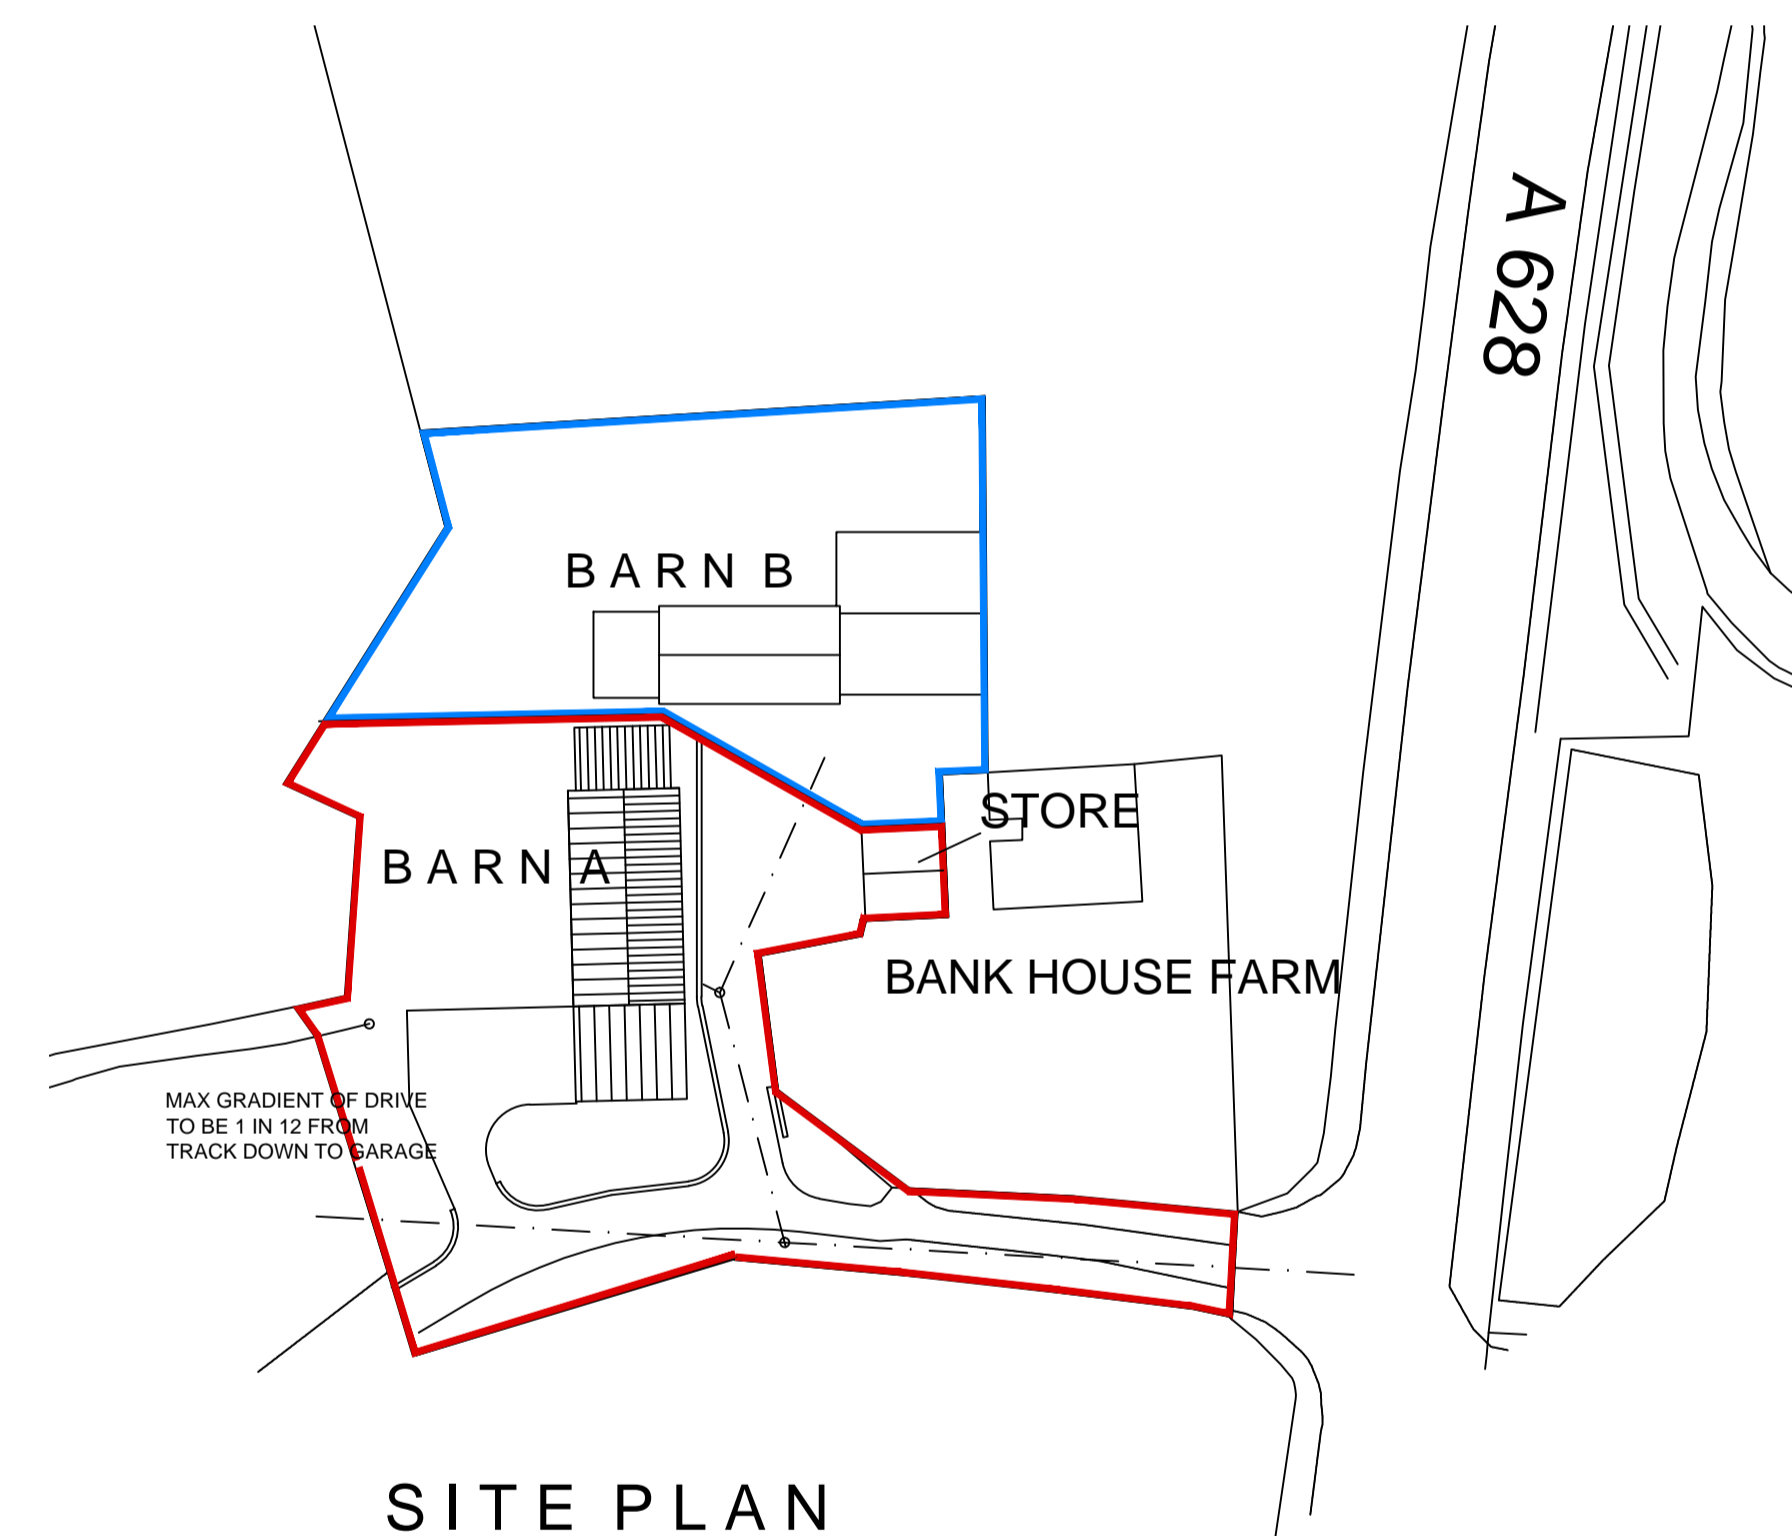

SITE PLAN

SCALE 1:500

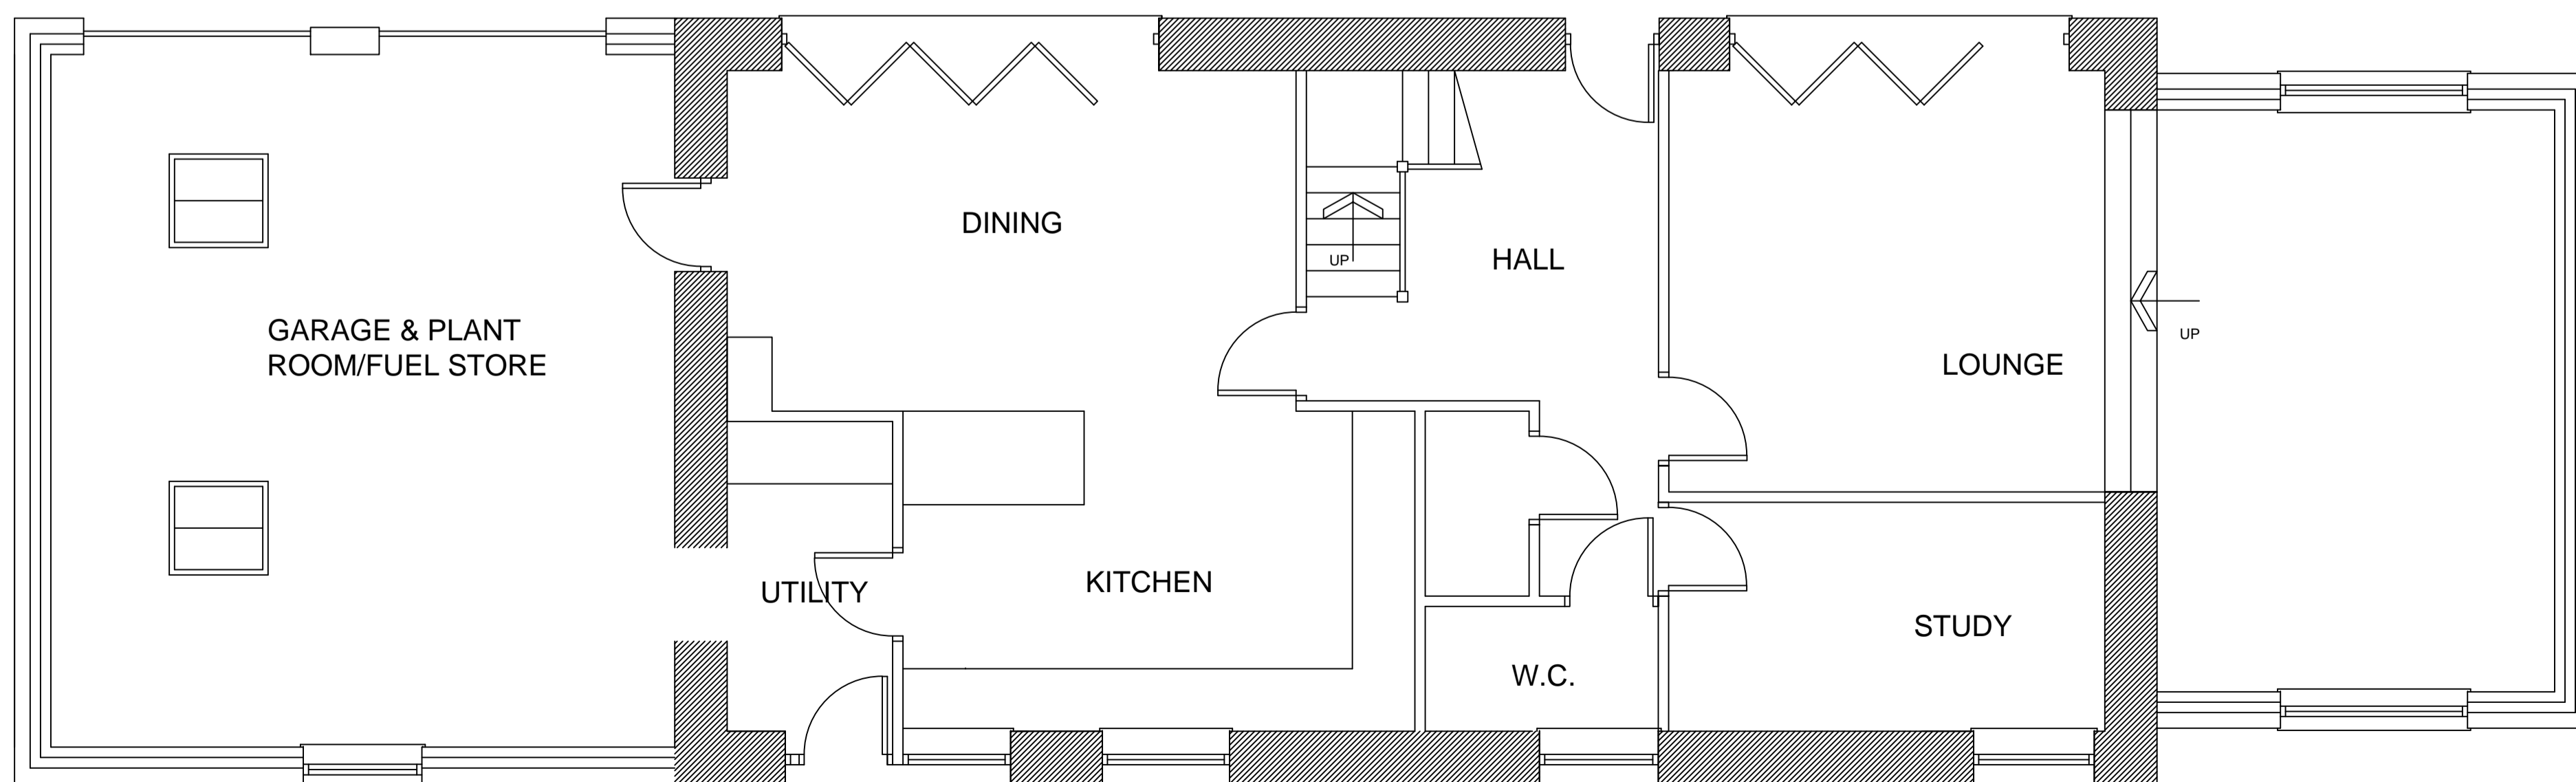

GROUND FLOOR PLAN

ROOF SLATES TO BE SALVAGED AND STORED FOR REUSE. ROOF TRUSSES TO BE PROPPED AND EXISTING INNER LEAF OF MASONRY IS TO BE SUPPORTED WHILE STONE OUTER LEAF TO BE TAKEN DOWN IN SMALL AREAS AS NECESSARY. STONE RE-FACED AND RE-LAID WITH ADDITIONAL UNITS AS REQUIRED IN COURSED NATURAL STONE TO MATCH EXISTING WITH SAME COLOUR, GRAINING AND COURSING.
 WHERE POSSIBLE THE EXISTING STONE HEADS AND CILLS ARE TO BE RECLAIMED AND RE-USED
 NEW HEADS AND CILLS TO BE PROVIDED AS REQUIRED TO MATCH EXISTING.
 ROOF-ALL EXISTING STONE SLATES TO BE CAREFULLY REMOVED, CLEANED DOWN AND SET ASIDE FOR RE-USE.
 ROOF TO BE COVERED IN SLATES SALVAGED FROM EXISTING WITH ADDITIONAL MATCHING RECLAIMED STONE SLATES.
 WINDOW FRAMES TO BE FINISHED OAK. LOWER PANELS T&G OAK BOARDS FINISHED AND LACQUERED
 DOORS TO BE STABLE TYPE, T&G BOARDS FINISHED AND LACQUERED
 ROOFLIGHTS TO BE CONSERVATION TYPE
 GUTTERS AND FALL PIPES- STANDARD TIMBER BOX SECTION GUTTERS ON BLACK CAST METAL FEATURE BRACKETS PAINTED BLACK AND BLACK COATED ALUMINIUM FALL PIPES.

BARN B

		8 MORSTON BUSINESS PARK, WHALEY ROAD, BARUGH GREEN, BARNESLEY, S75 1HQ		Phone: 01226 208482 Fax: 01226 283030	
ARCHITECTURAL SERVICES AND SURVEYORS				Email: info@whiteaguspартnership.co.uk Web: www.whiteaguspартnership.co.uk	
Project: CONVERSIONS TO DWELLINGS BANK HOUSE FARM			Client: MR G THOMPSON		
Drawing Title: PLANS AND ELEVATIONS BARN A - AS PROPOSED		Date: OCT 2014	Scale: 1:50 & 1:100	Ref: 13-060	
Date: 07-07-15 18-08-16	Suffix: A	Description: REVISED FOLLOWING MEETING WITH P.D. REVISED TO P.D. REQUIREMENTS	Date: 13-06-16	Suffix: 06	Description: Rev. B