


**GENERAL NOTES:**

Drawing copyright of DS&L Property Consulting Ltd.

Dimensions should be checked and verified on site prior to any construction or alteration.

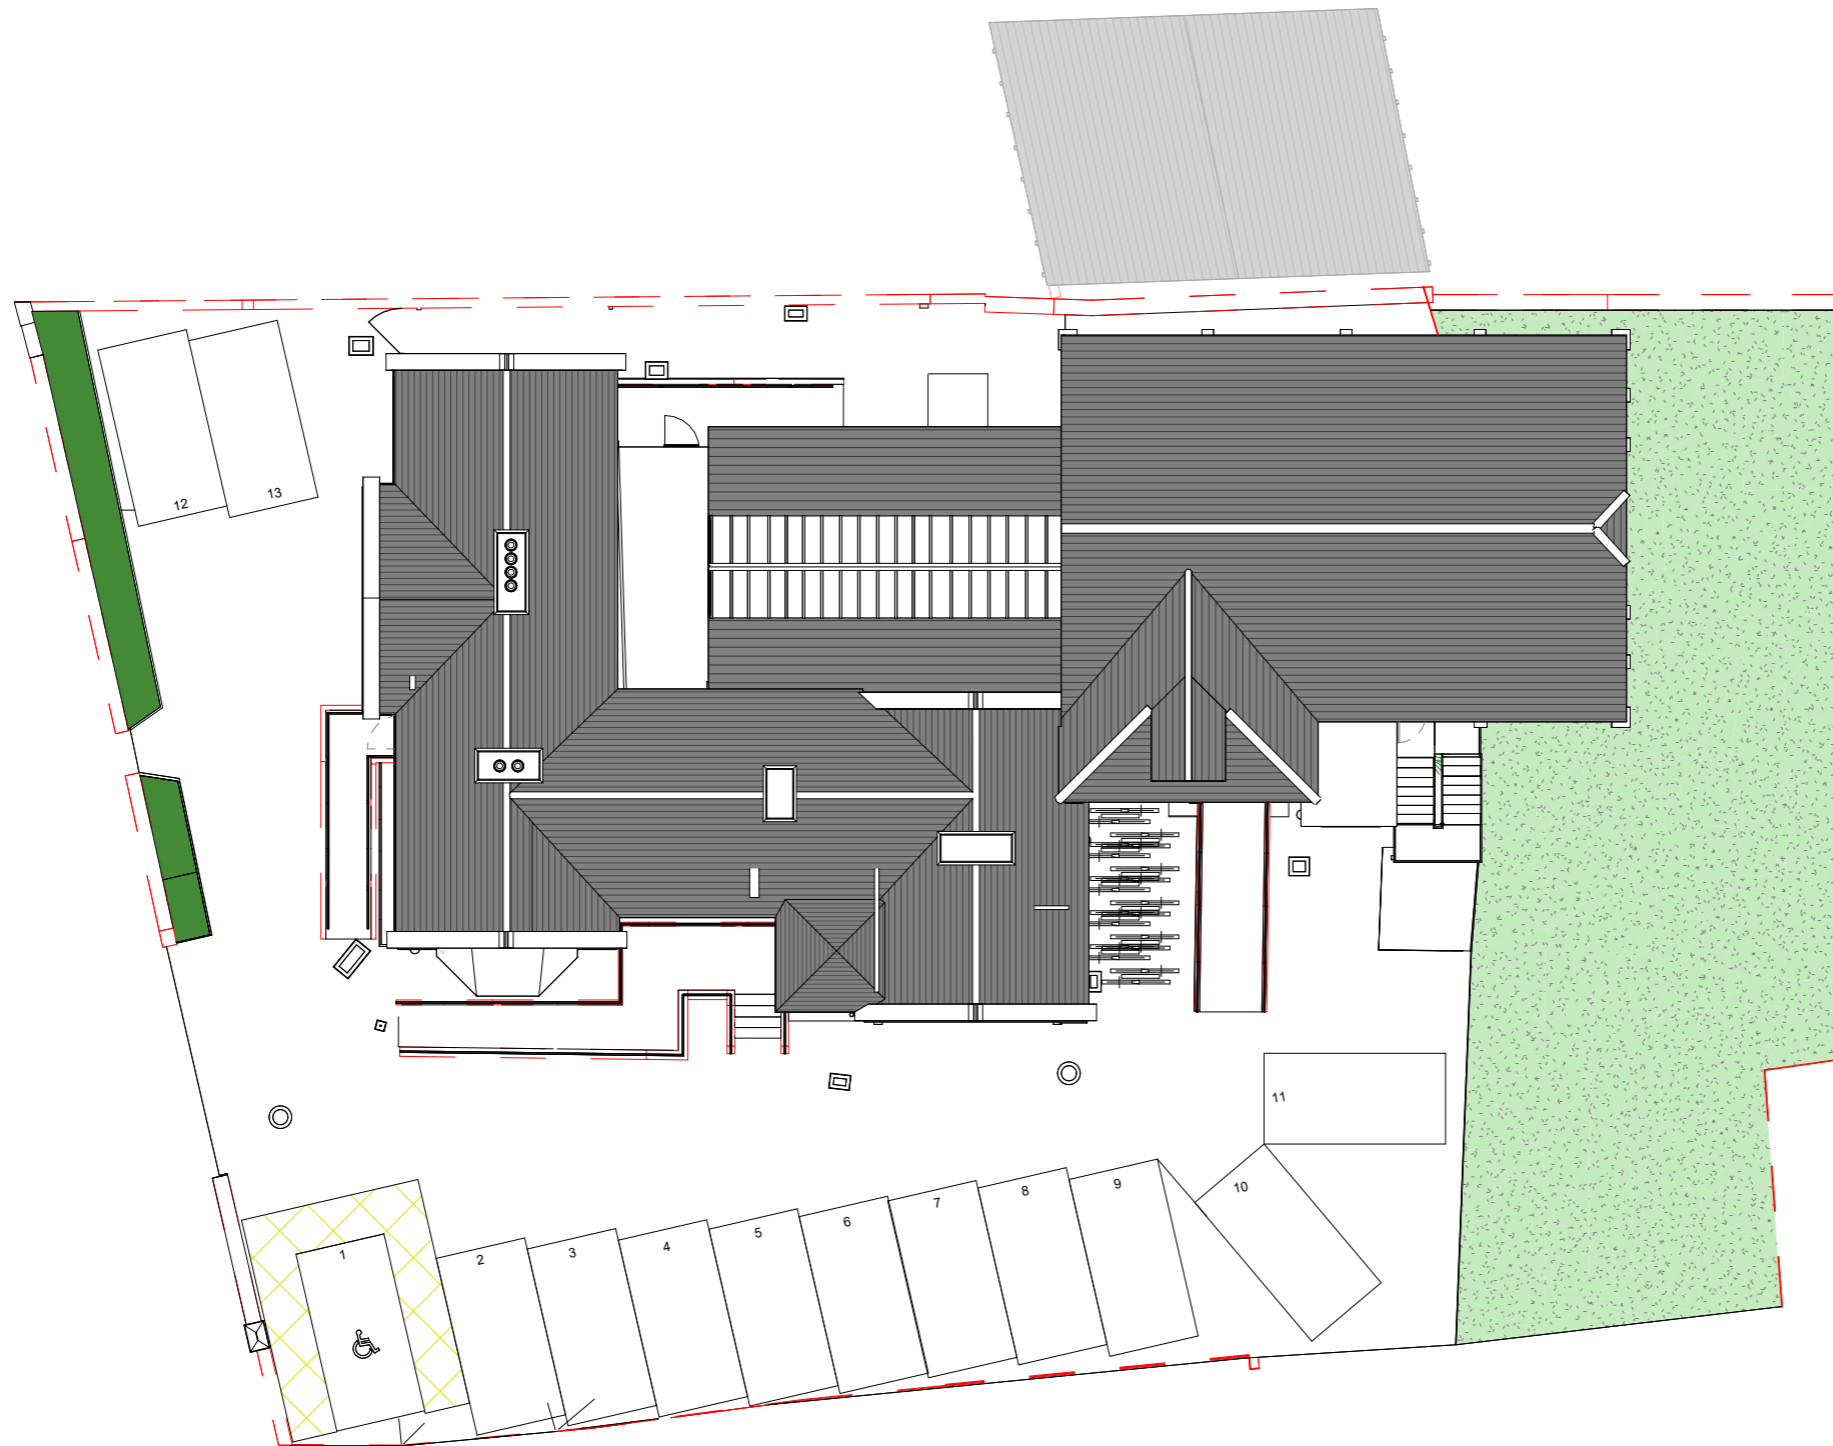

Date:	Rev:	Description:
-------	------	--------------

**Site Address:**  
23 Queens Rd, Barnsley S71 1AN

**Project:**  
Conversion to flats

**Drawing title:**  
Existing Site Plan

<b>Status:</b>	<b>Date:</b>	<b>Project no:</b>
Planning	03/2026	2026-2190

<b>Drawing no:</b>	<b>Revision:</b>	<b>Scale:</b>
13		1 : 200 @A3

0 2.0 m 4.0 m 10.0 m  
SCALE: 1:200