




SIDE ELEVATION 1:100

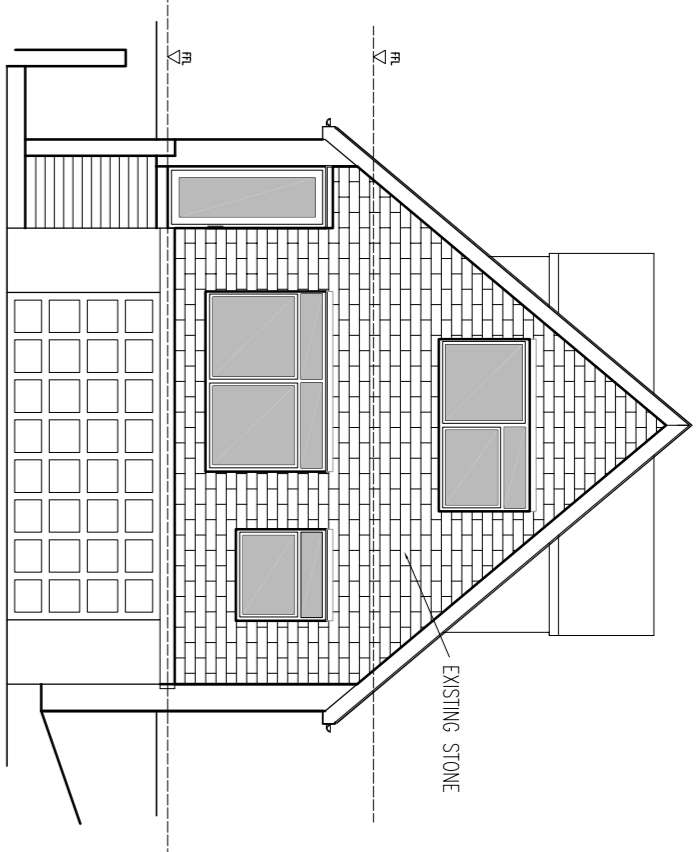

FRONT ELEVATION 1:100

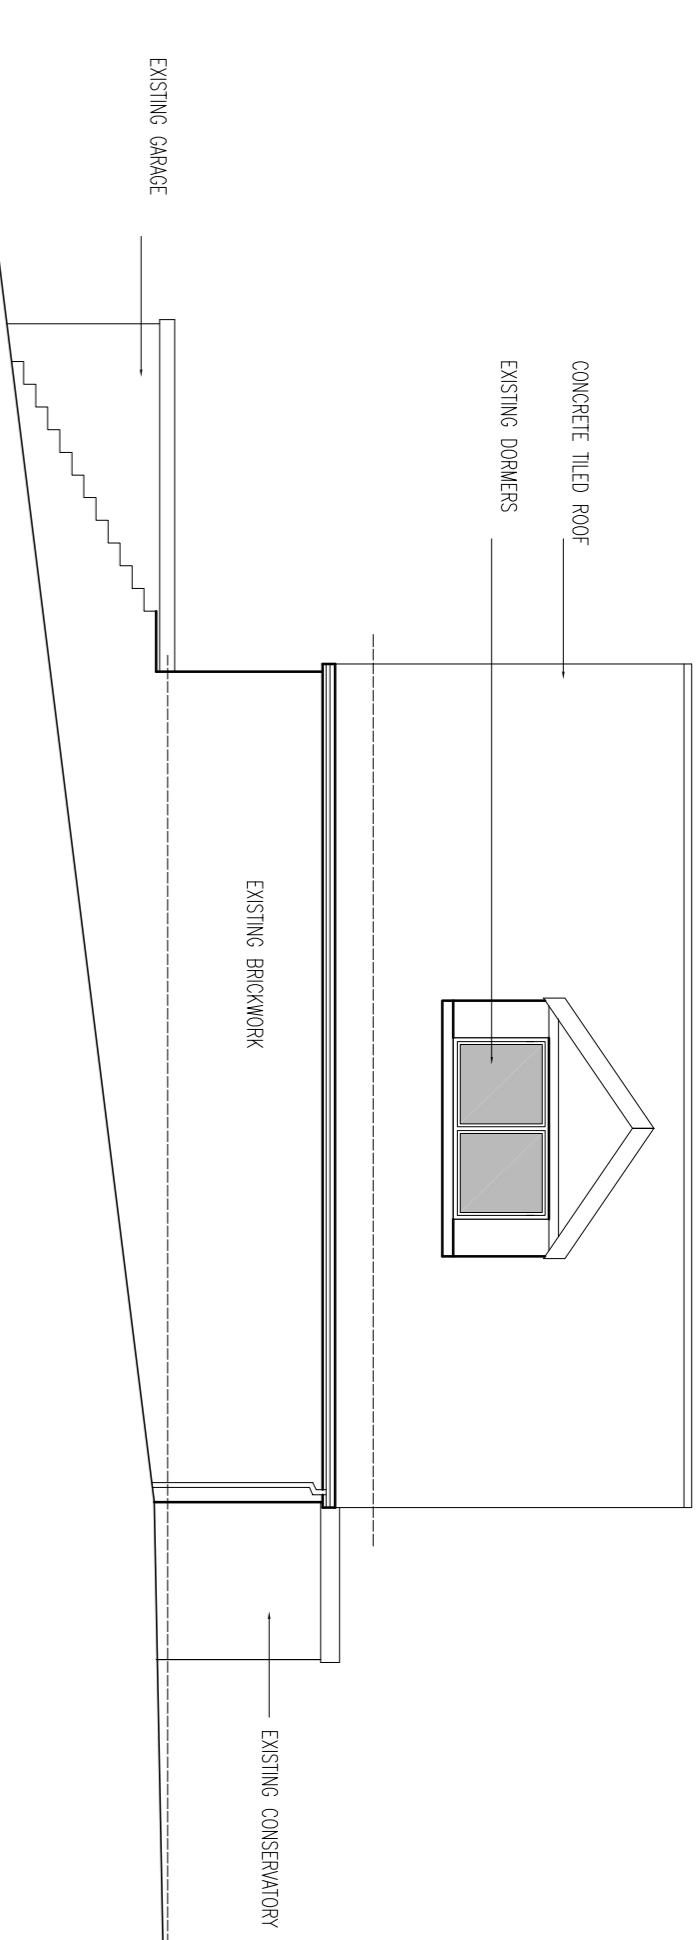


SIDE ELEVATION 1:100

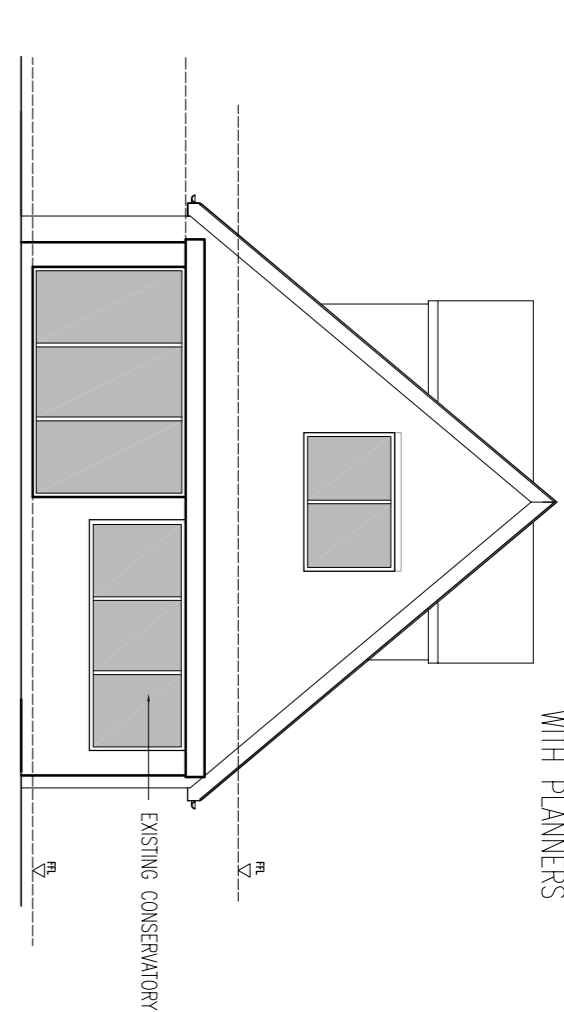


REAR ELEVATION 1:100

Revision Date
 A ADJACENT PROPERTIES ADDED TO LOCATION PLAN 16-07-19
 B RE EXTENSION REDUCED IN LENGTH AS AGREED WITH PLANNERS

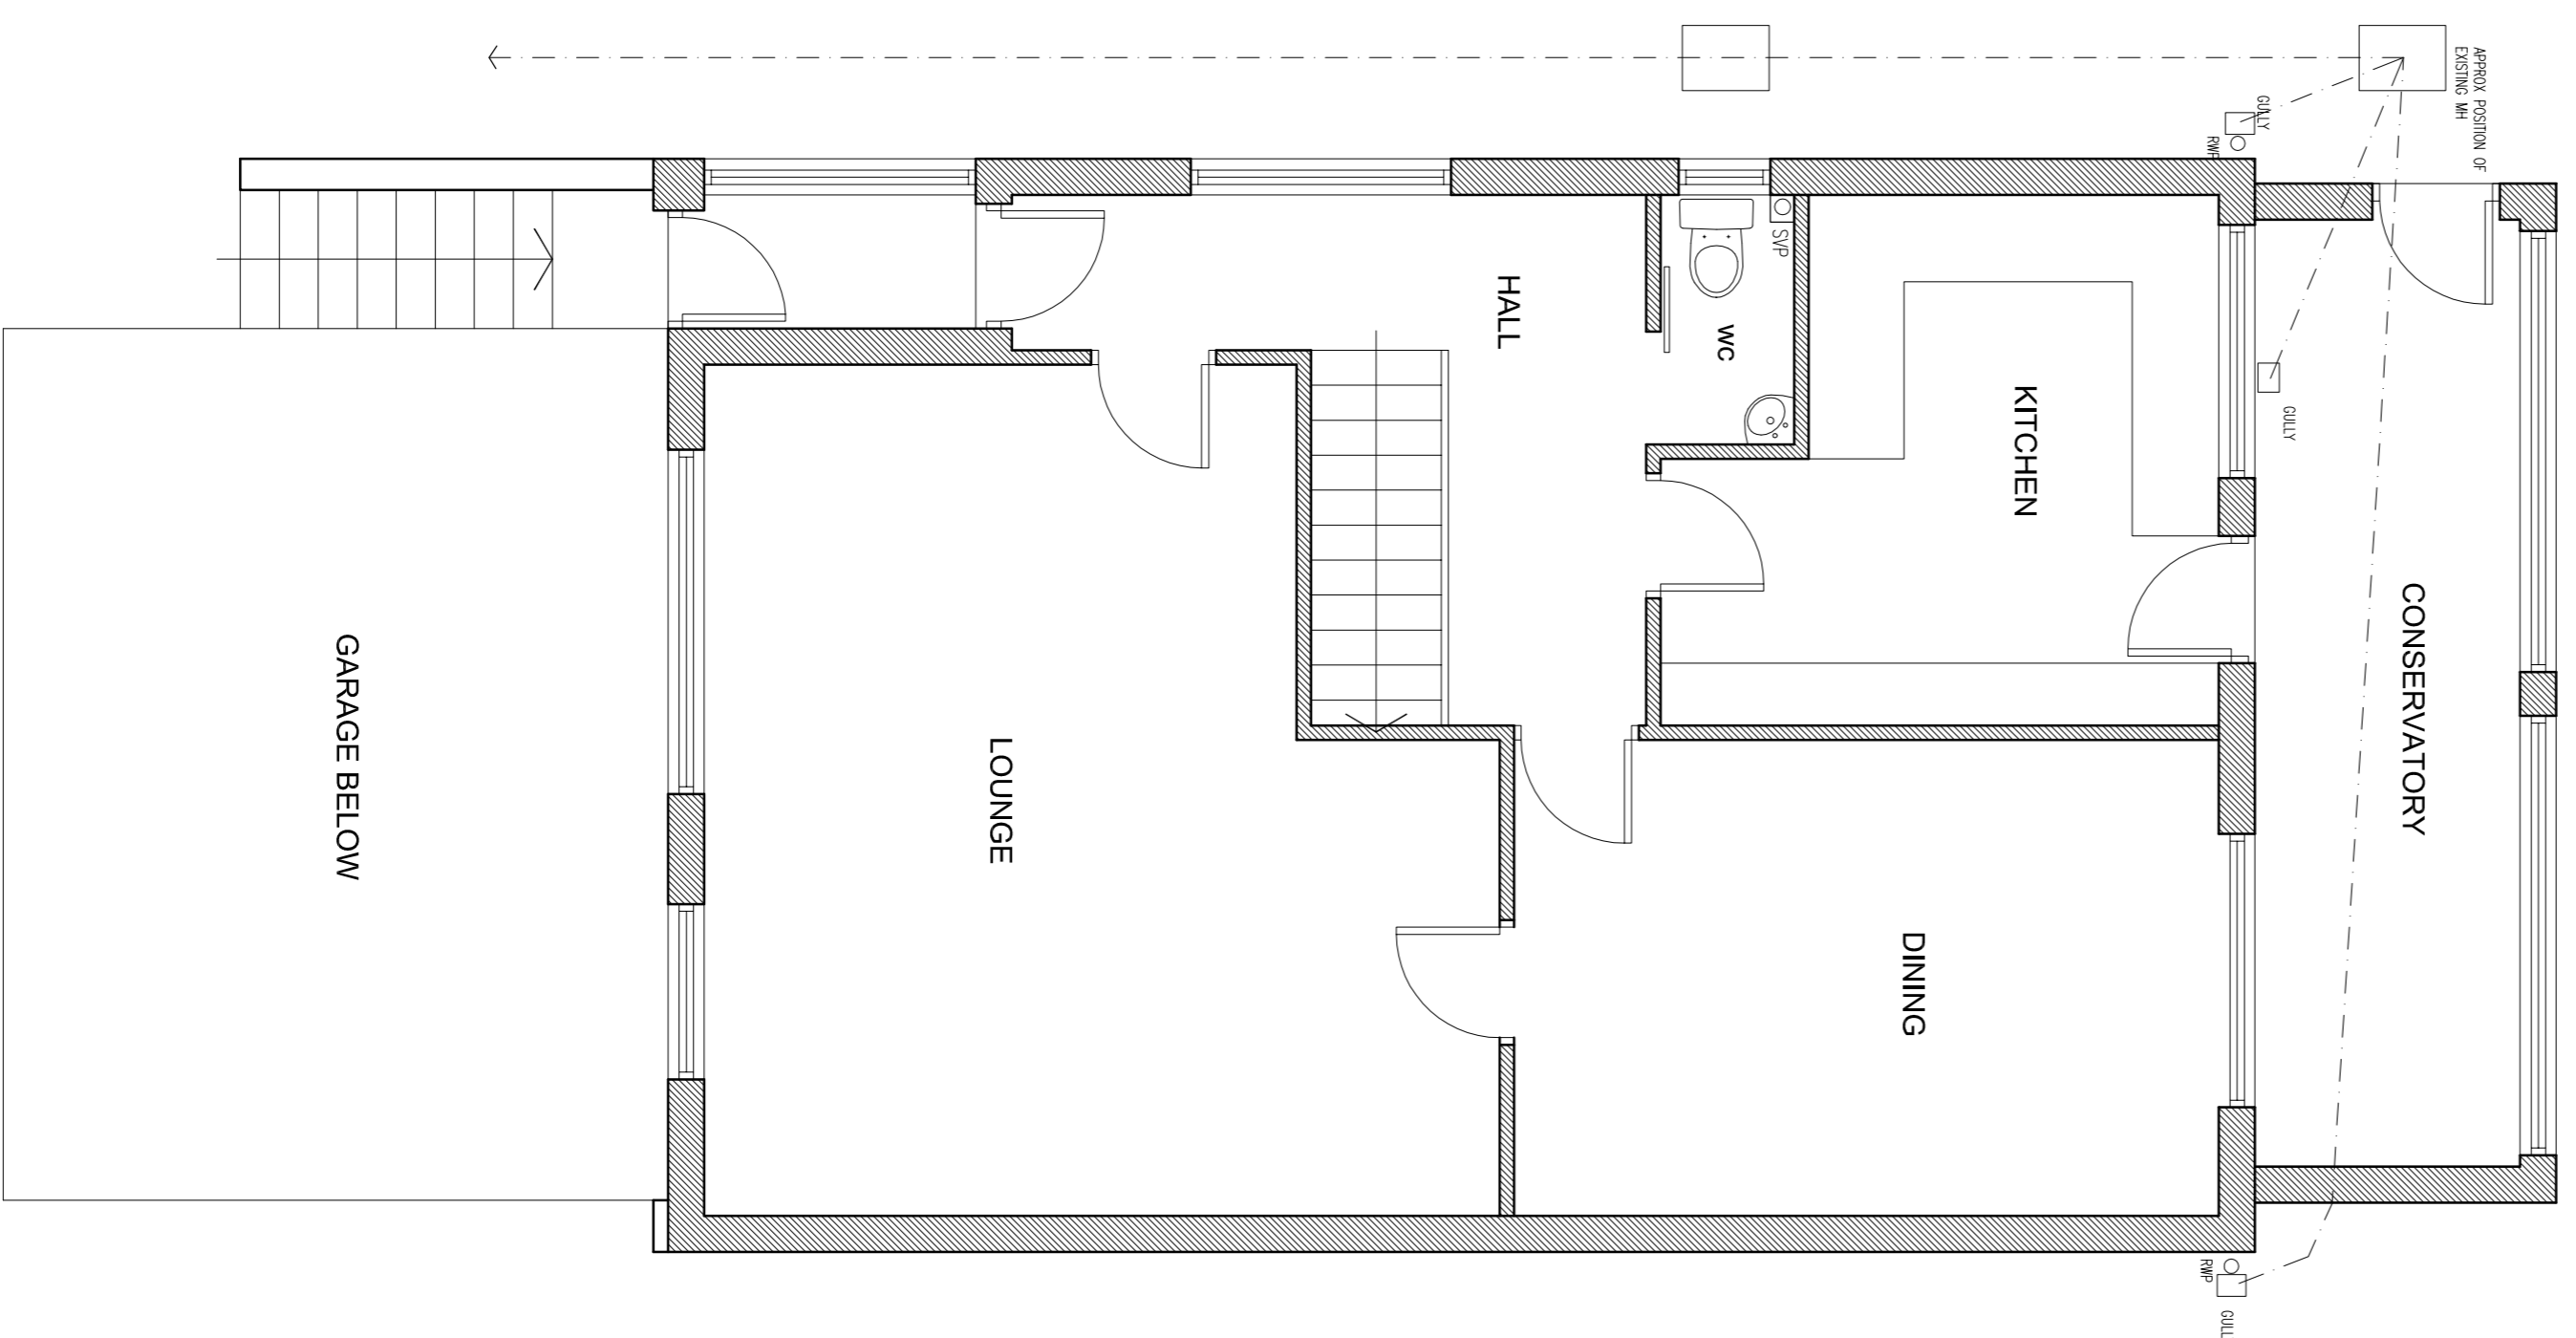

GROUND FLOOR

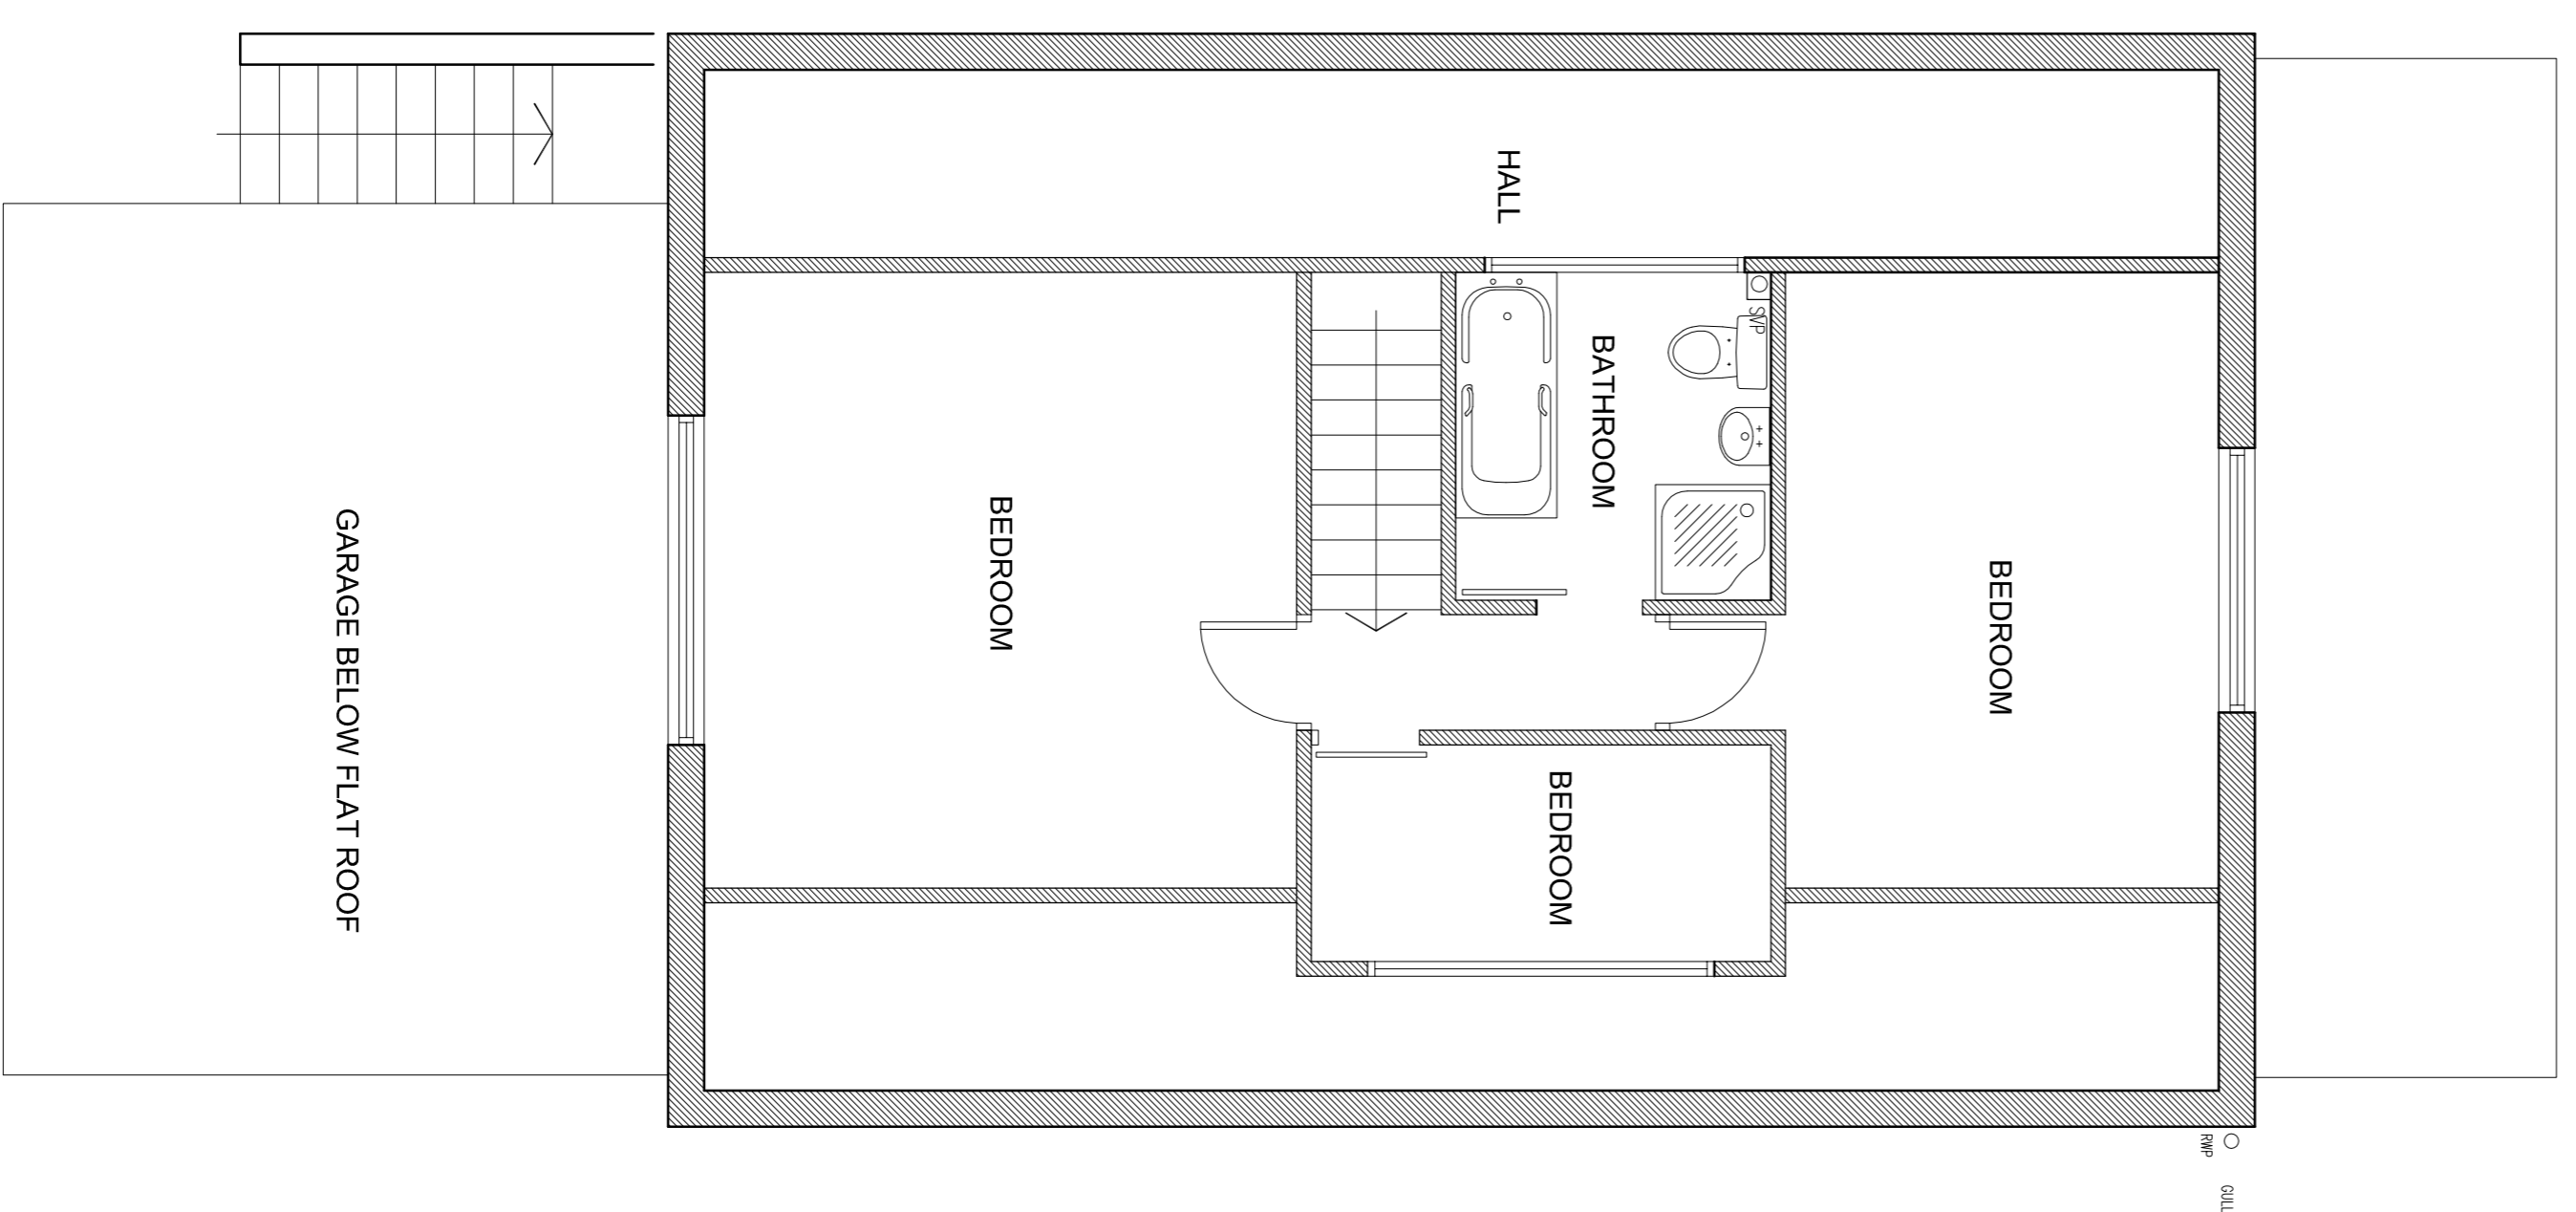

FIRST FLOOR



SITE PLAN 1:200

PETER AND KATHRYN GRAVES		Client
6A UPPER HOYLAND ROAD, BARNISLEY		Job
EXISTING PLANS & ELEVATIONS		
SITE PLAN		Title
DRAWN	CHECKED	DATE
		JAN 18
SCALE	A3 ISSUE	A1 ISSUE
1:100	130	130
REVISION	DRAWING STATUS	DRAWING NUMBER
B		1000-01

© COPYRIGHT DATES ON THESE DRAWINGS AND INFORMATION SHOWN ON THIS DRAWING. The Contractor must verify all dimensions on the before making any drawings.