




WEST ELEVATION

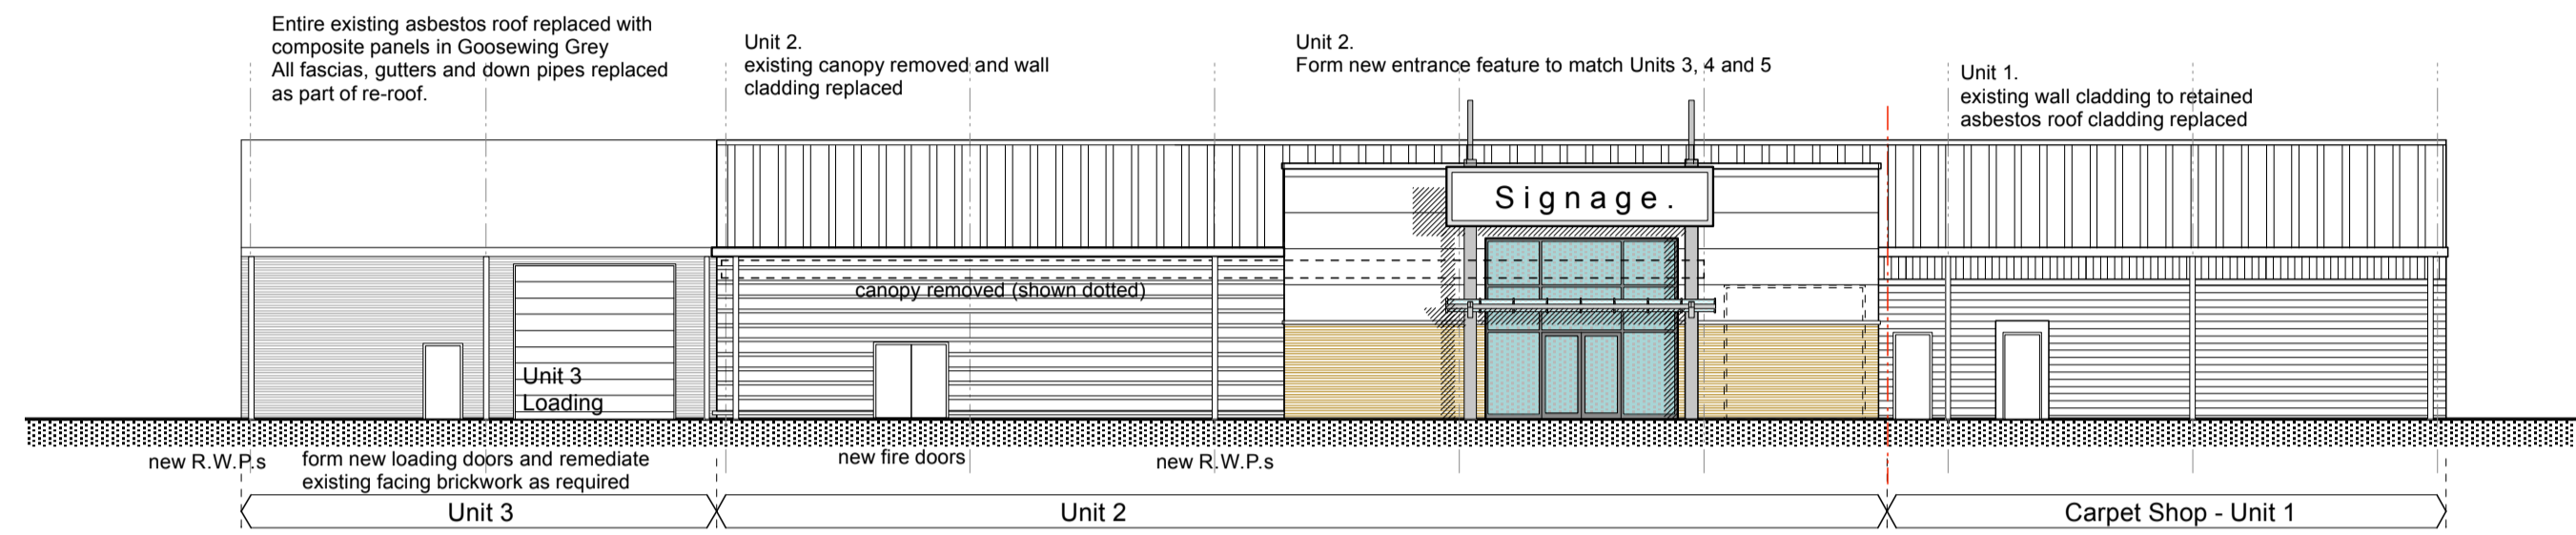

NORTH ELEVATION

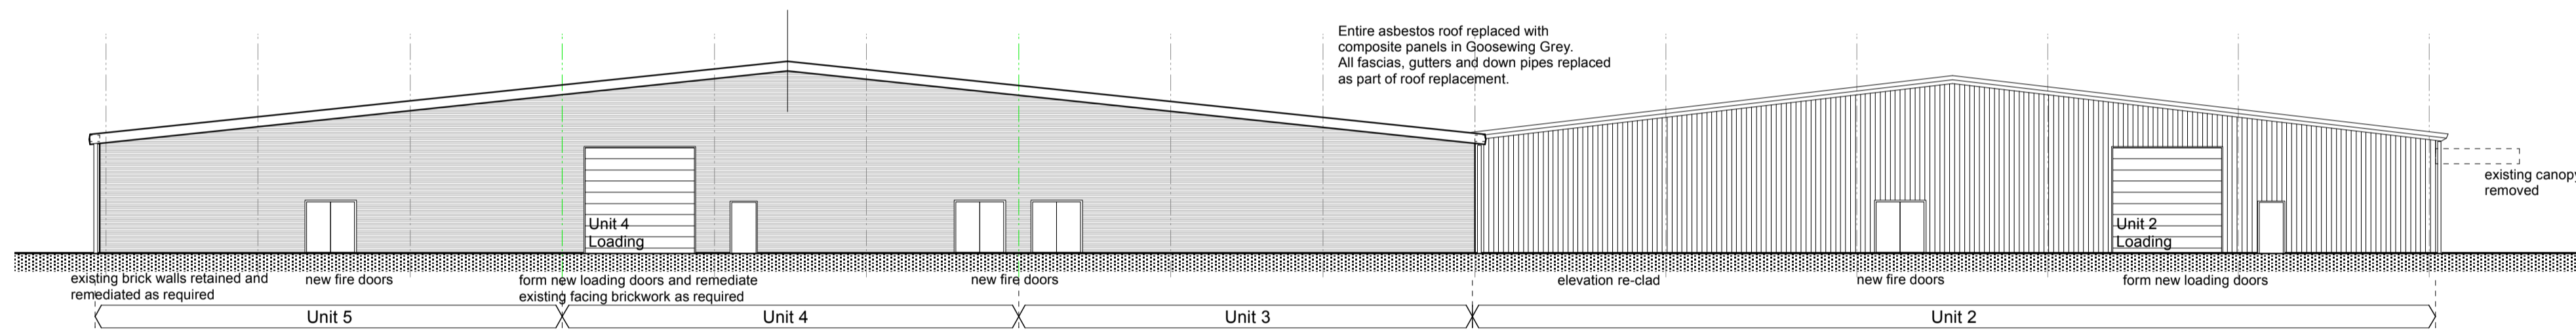

EAST ELEVATION

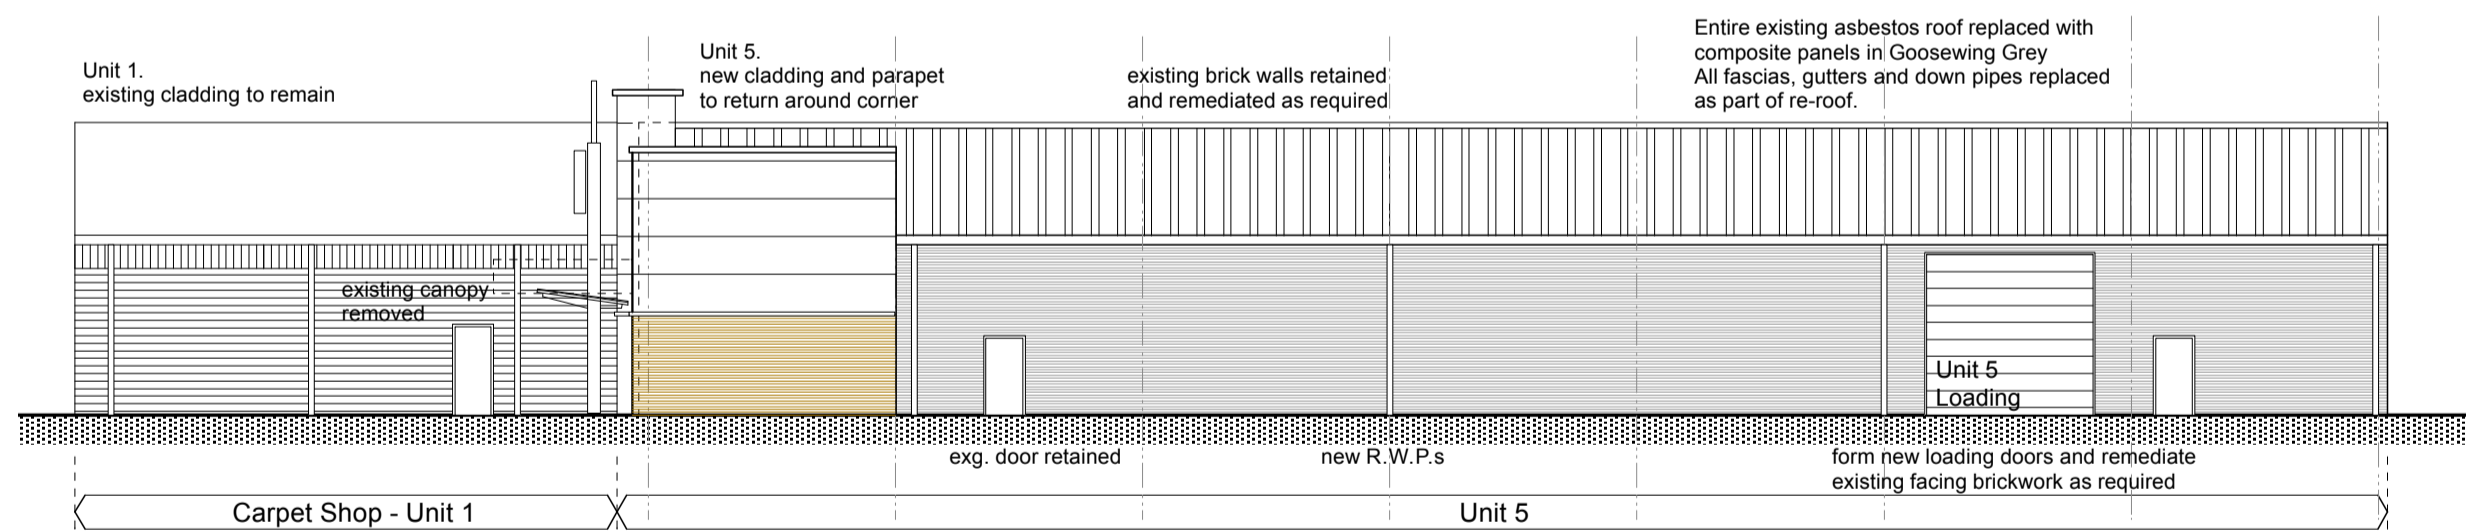

SOUTH ELEVATION



INDICATIVE CONTEXT ELEVATION - SCALE 1 : 250



**htcarchitects**

York Place Studio  
8 Britannia Street  
Leeds, LS1 2DZ

T: 0113 244 3457  
E: info@htcarchitects.co.uk  
www.htcarchitects.co.uk

Client  
Stansby Grange (Wombwell) Limited.

Project  
Proposed Conversion of Existing Units and  
New Drive Through Restaurants at  
Wombwell Lane, Barnsley.

Drawing title  
Proposed Elevations of Retail Units.

|             |                                 |            |               |
|-------------|---------------------------------|------------|---------------|
| Drawn By    | tjc                             | Checked By | --            |
| Scale       | 1:200 @ A1<br>(or as indicated) | Date       | 13th Nov 2013 |
| Drawing no. | A945.PL.06                      | Revision   | ---           |