



Drawing No.	Rev No.
MBP001 -003	

DO NOT SCALE: Contractor to check all dimensions and report any omissions or errors


NOTES

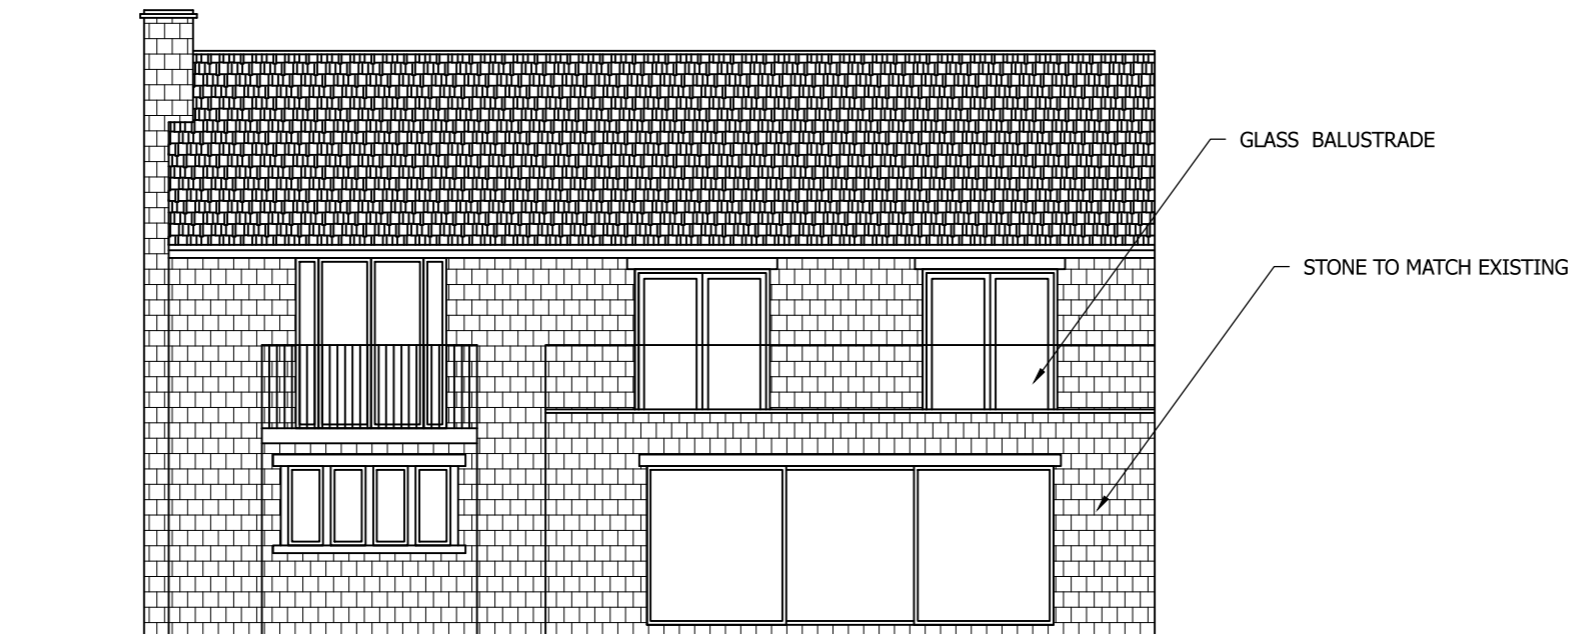

PROPOSED REAR ELEVATION
SCALE 1:100 AT A3

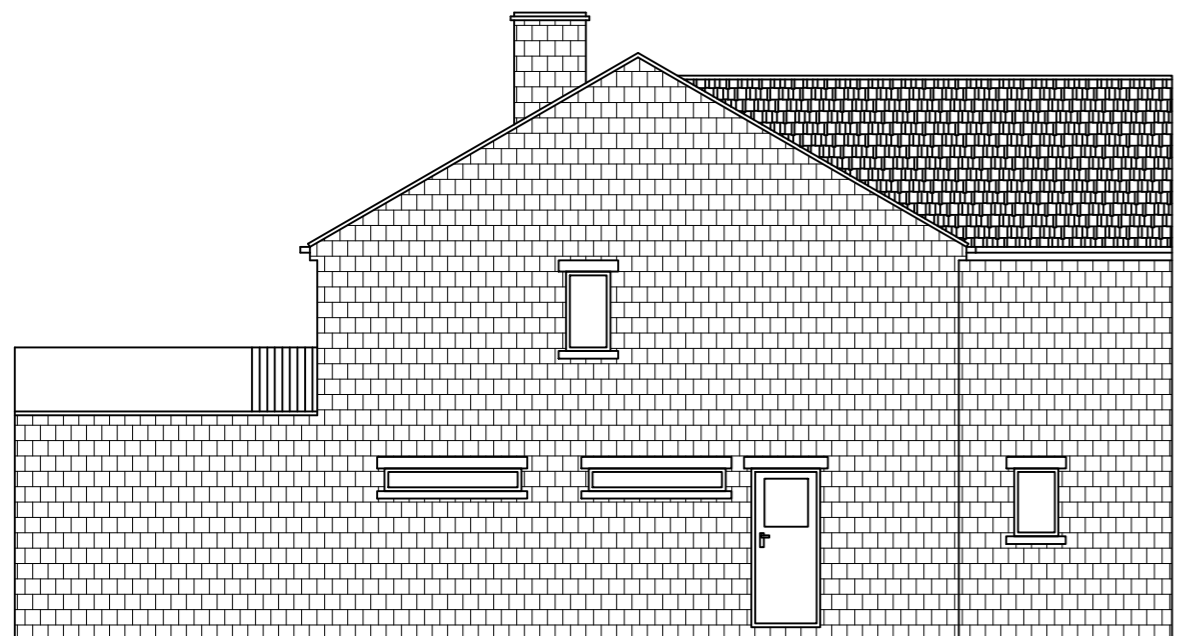

PROPOSED END ELEVATION
SCALE 1:100 AT A3

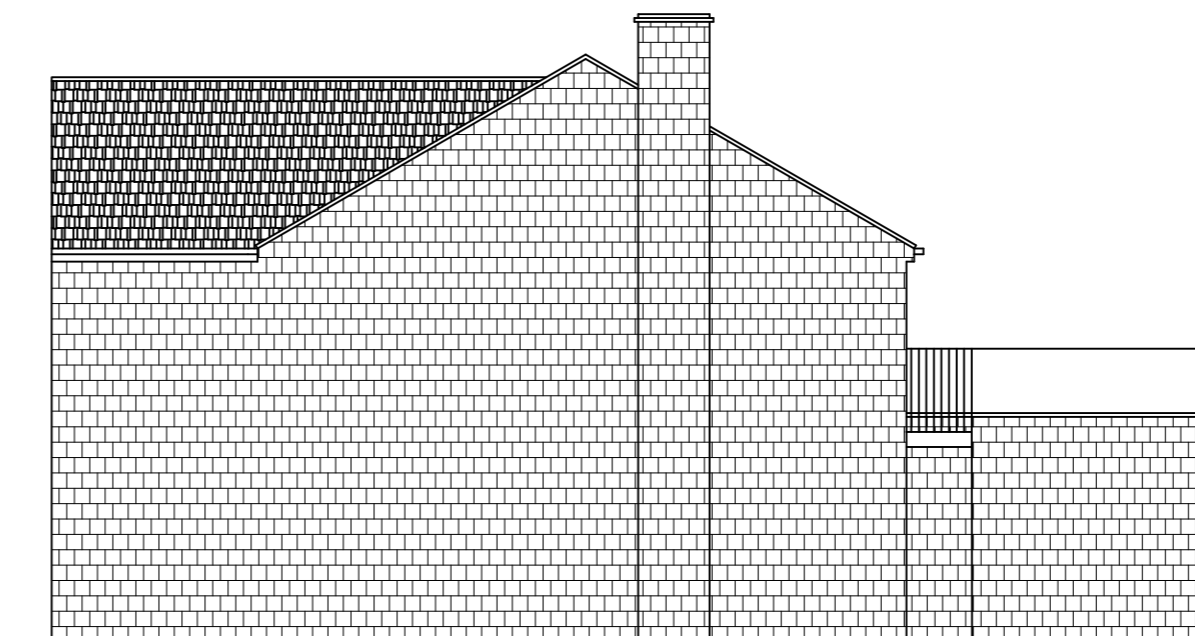

PROPOSED END ELEVATION
SCALE 1:100 AT A3

Rev	Description	By	Chk	App	Date
-----	-------------	----	-----	-----	------

JRB DESIGNS Ltd
1 Saville Road
Cudworth
Barnsley
S72 8LT
Tel: 01226 383542
Fax: 01226 380078
Mob: 07970 541192
Email: john@jrbdesigns.co.uk

This drawing is copyright. © jrbdesigns Ltd.

Client **MR. B PHILLIP**

Drawing Title **PROPOSED ELEVATIONS**

Address **531 DONCASTER ROAD
ARDSLEY
BARNSELY
S71 5EN**

Project Title: **PROPOSED SINGLE STOREY
REAR EXTENSION WITH BALCONY**

Purpose of Issue: **PLANNING**

Drawing Status **FIRST ISSUE**

Scale at A3 AS SHOWN	Drawn By JRB	Date 29/07/2021
Checked By	Date 29/07/2021	Approved By Date 29/07/2021

Project No. MBP001	Drawing No. 003	Revision -
------------------------------	---------------------------	----------------------

APPROVAL INFORMATION TENDER CONTRACT CONSTRUCTION