




FRONT ELEVATION (W)
SCALE 1:200

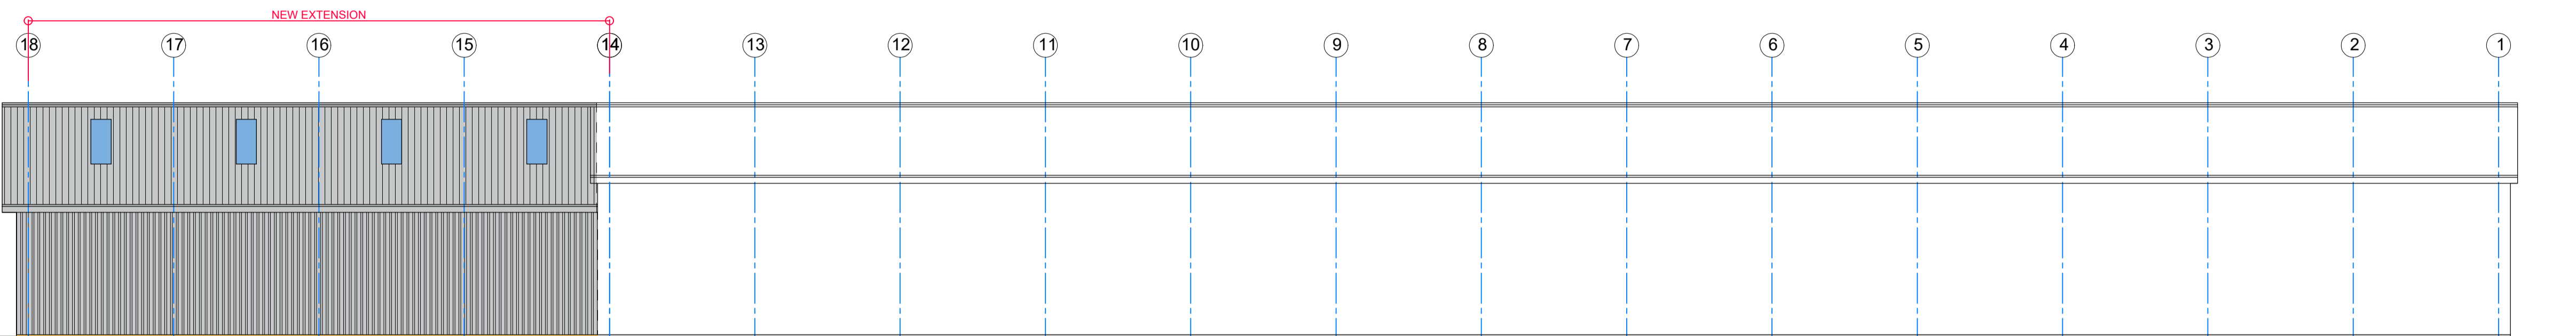


REAR ELEVATION (E)
SCALE 1:200

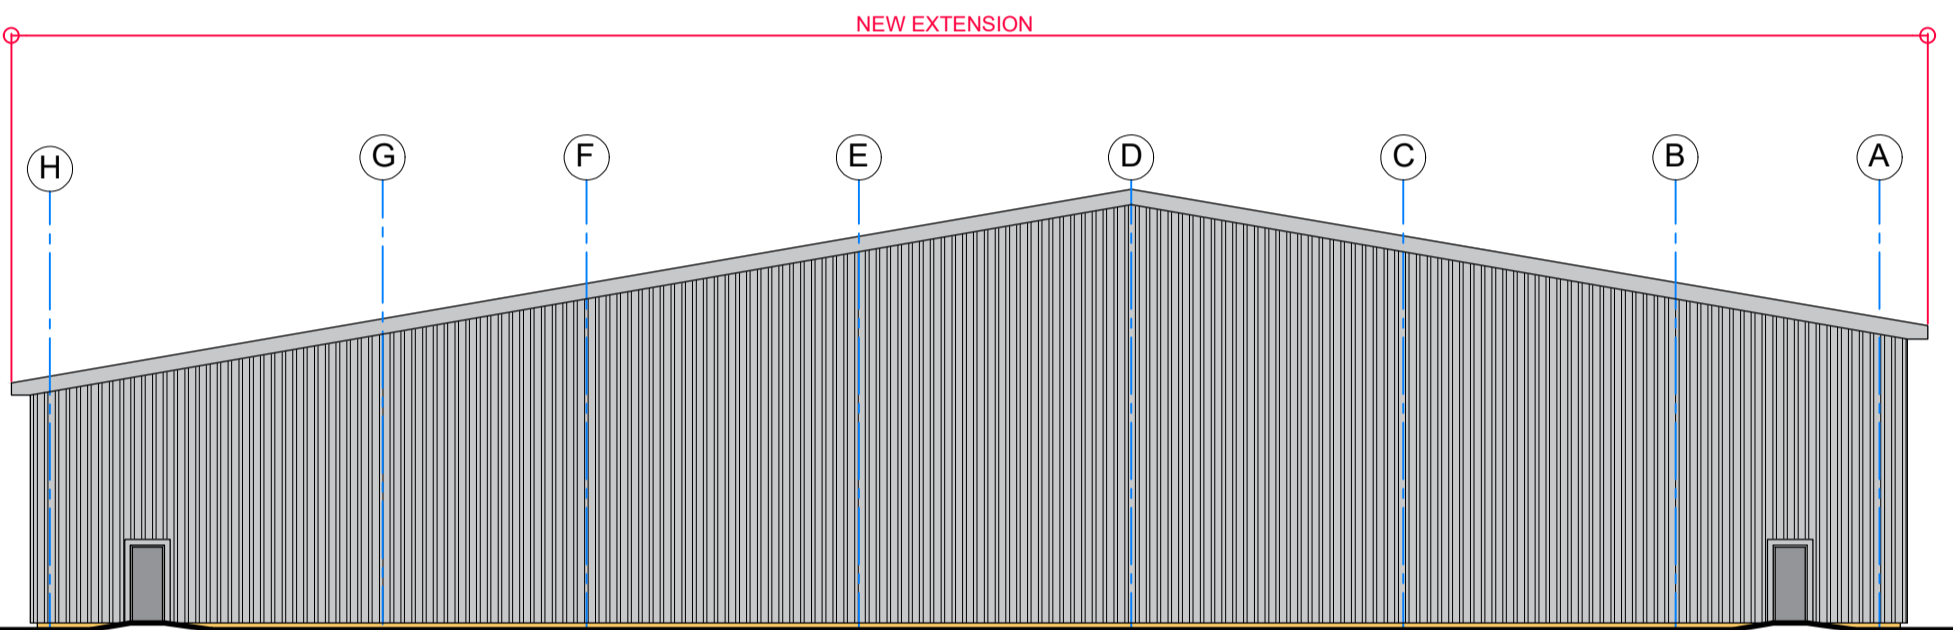

SIDE ELEVATION 1 (S)
SCALE 1:200

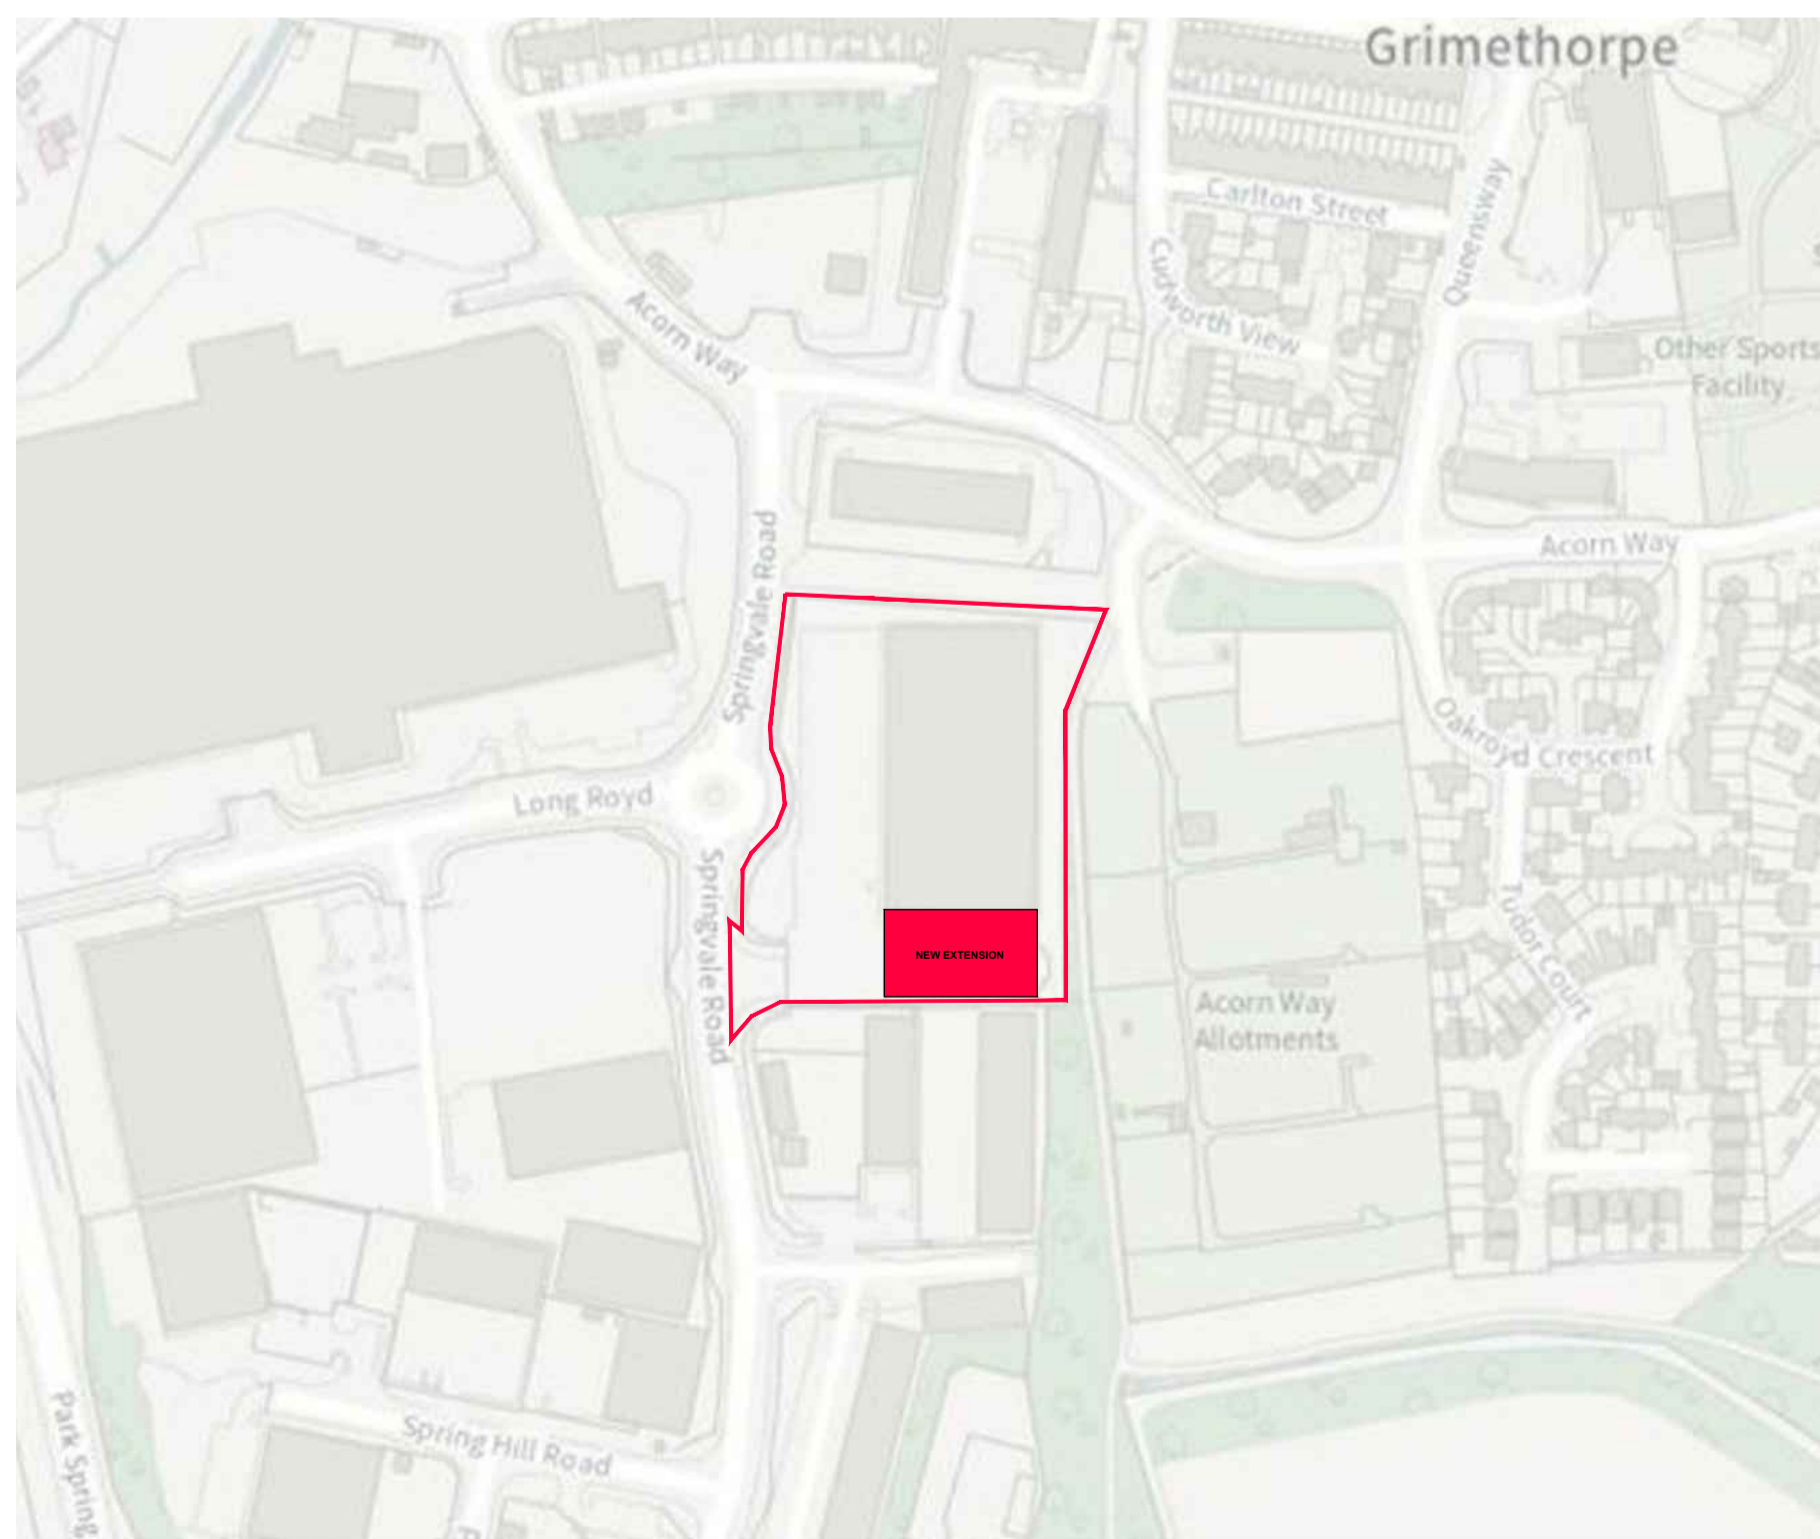

LOCATION PLAN
SCALE 1:2500

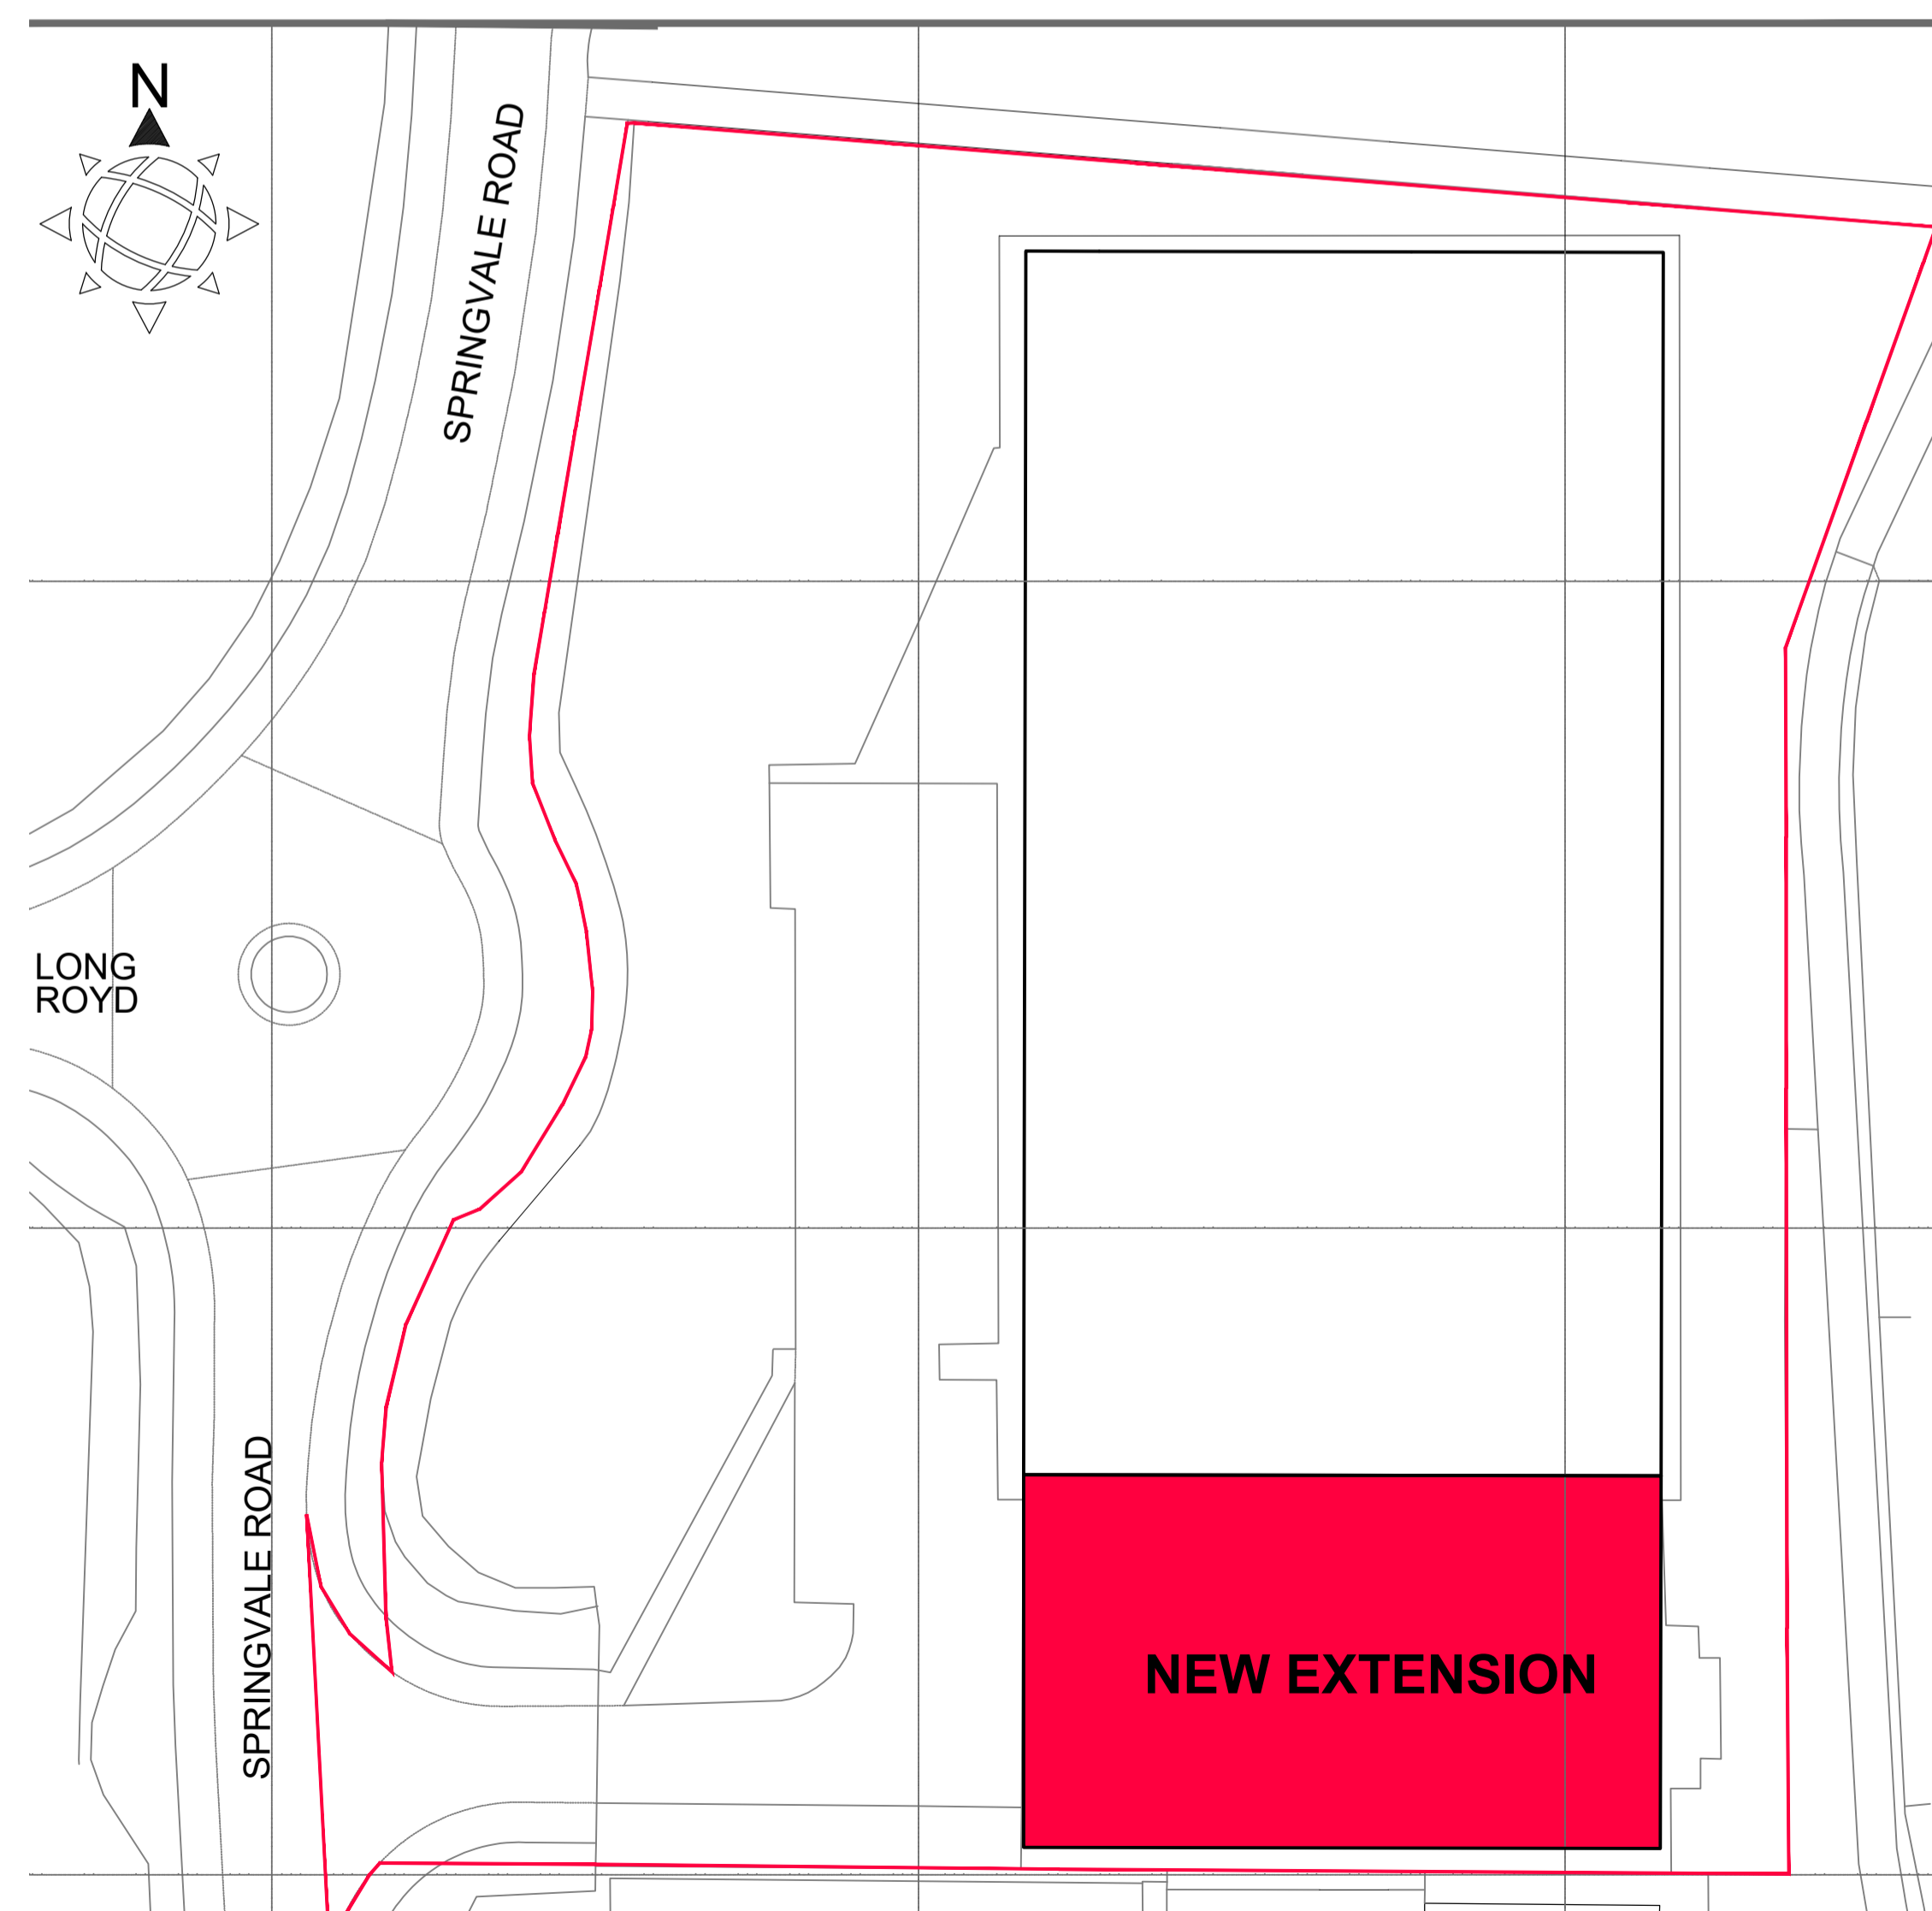

BLOCK PLAN SCALE 1:500

1. THIS DRAWING AND THE COPYRIGHTS AND PATENTS THEREIN ARE THE PROPERTY OF NYP ARCHITECTURAL LTD. REGISTERED IN ENGLAND AND WALES NO. PENDING AND MAY BE USED OR REPRODUCED ONLY UNDER CONTRACT.
2. CONTRACTORS AND SUB-CONTRACTORS MUST CHECK AND AGREE ALL DIMENSIONS BEFORE PREPARING SHOP DRAWINGS OR COMMENCING WORK ON SITE.
3. CONTRACTORS ARE RESPONSIBLE FOR INFORMING THE DESIGNER OF ANY DISCREPANCY DISCOVERED ON THIS DRAWING OR BETWEEN THIS DRAWING AND ANY OTHER RELATED DOCUMENT ISSUED UNDER THE STANDARD FORM OF CONTRACT IN RESPECT OF THE WORK.
4. WRITTEN DIMENSIONS ONLY ARE TO BE USED FROM THIS DRAWING. IF IN ANY DOUBT ASK FOR CLARIFICATION.

Revisions.

Date	Suffix	Description

Notes.

NYP
ARCHITECTURAL
LTD

BBIC, INNOVATION WAY, BARNSELY, S75 1JL.
Tel: 01226 200969. E: scott@nypas.co.uk

Project:
**BUILDING 4
SPRINGVALE ROAD
PARKSPRINGS
BARNSELY
S72-7BA**

Drawing Title:
**ELEVATIONS &
SITE PLANS
AS PROPOSED**

Client:
ULTIMA

Date:
DEC 2025

Scale:
AS INDICATED

Ref.	Dwg. No.	Rev.
2025/188	04	A