






PROPOSED GROUND FLOOR PLAN
SCALE 1:50

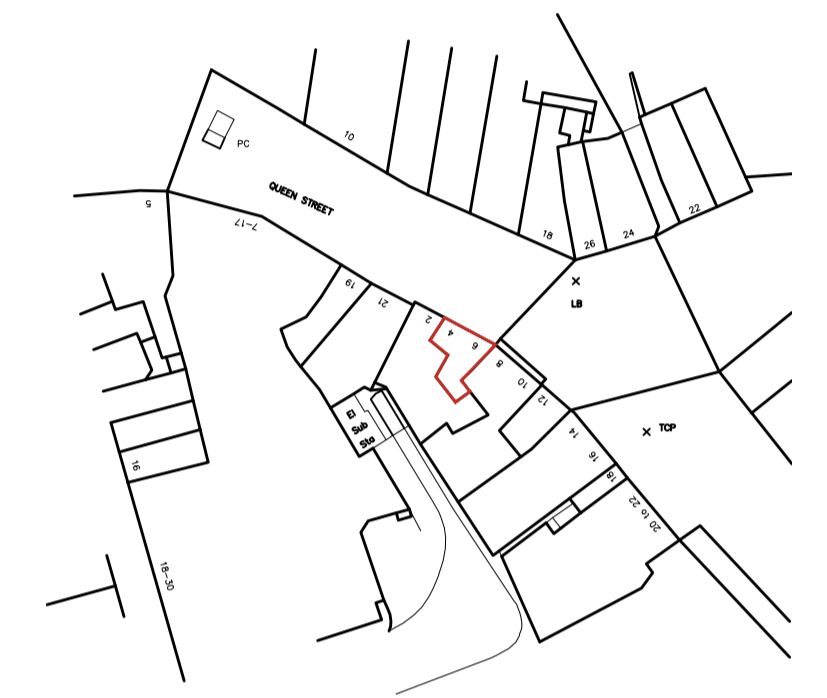


EXISTING GROUND FLOOR PLAN
SCALE 1:50

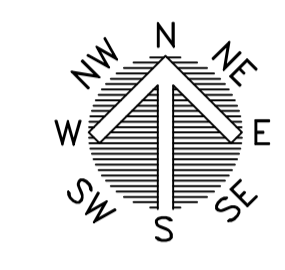

LOCATION PLAN
SCALE 1:1250

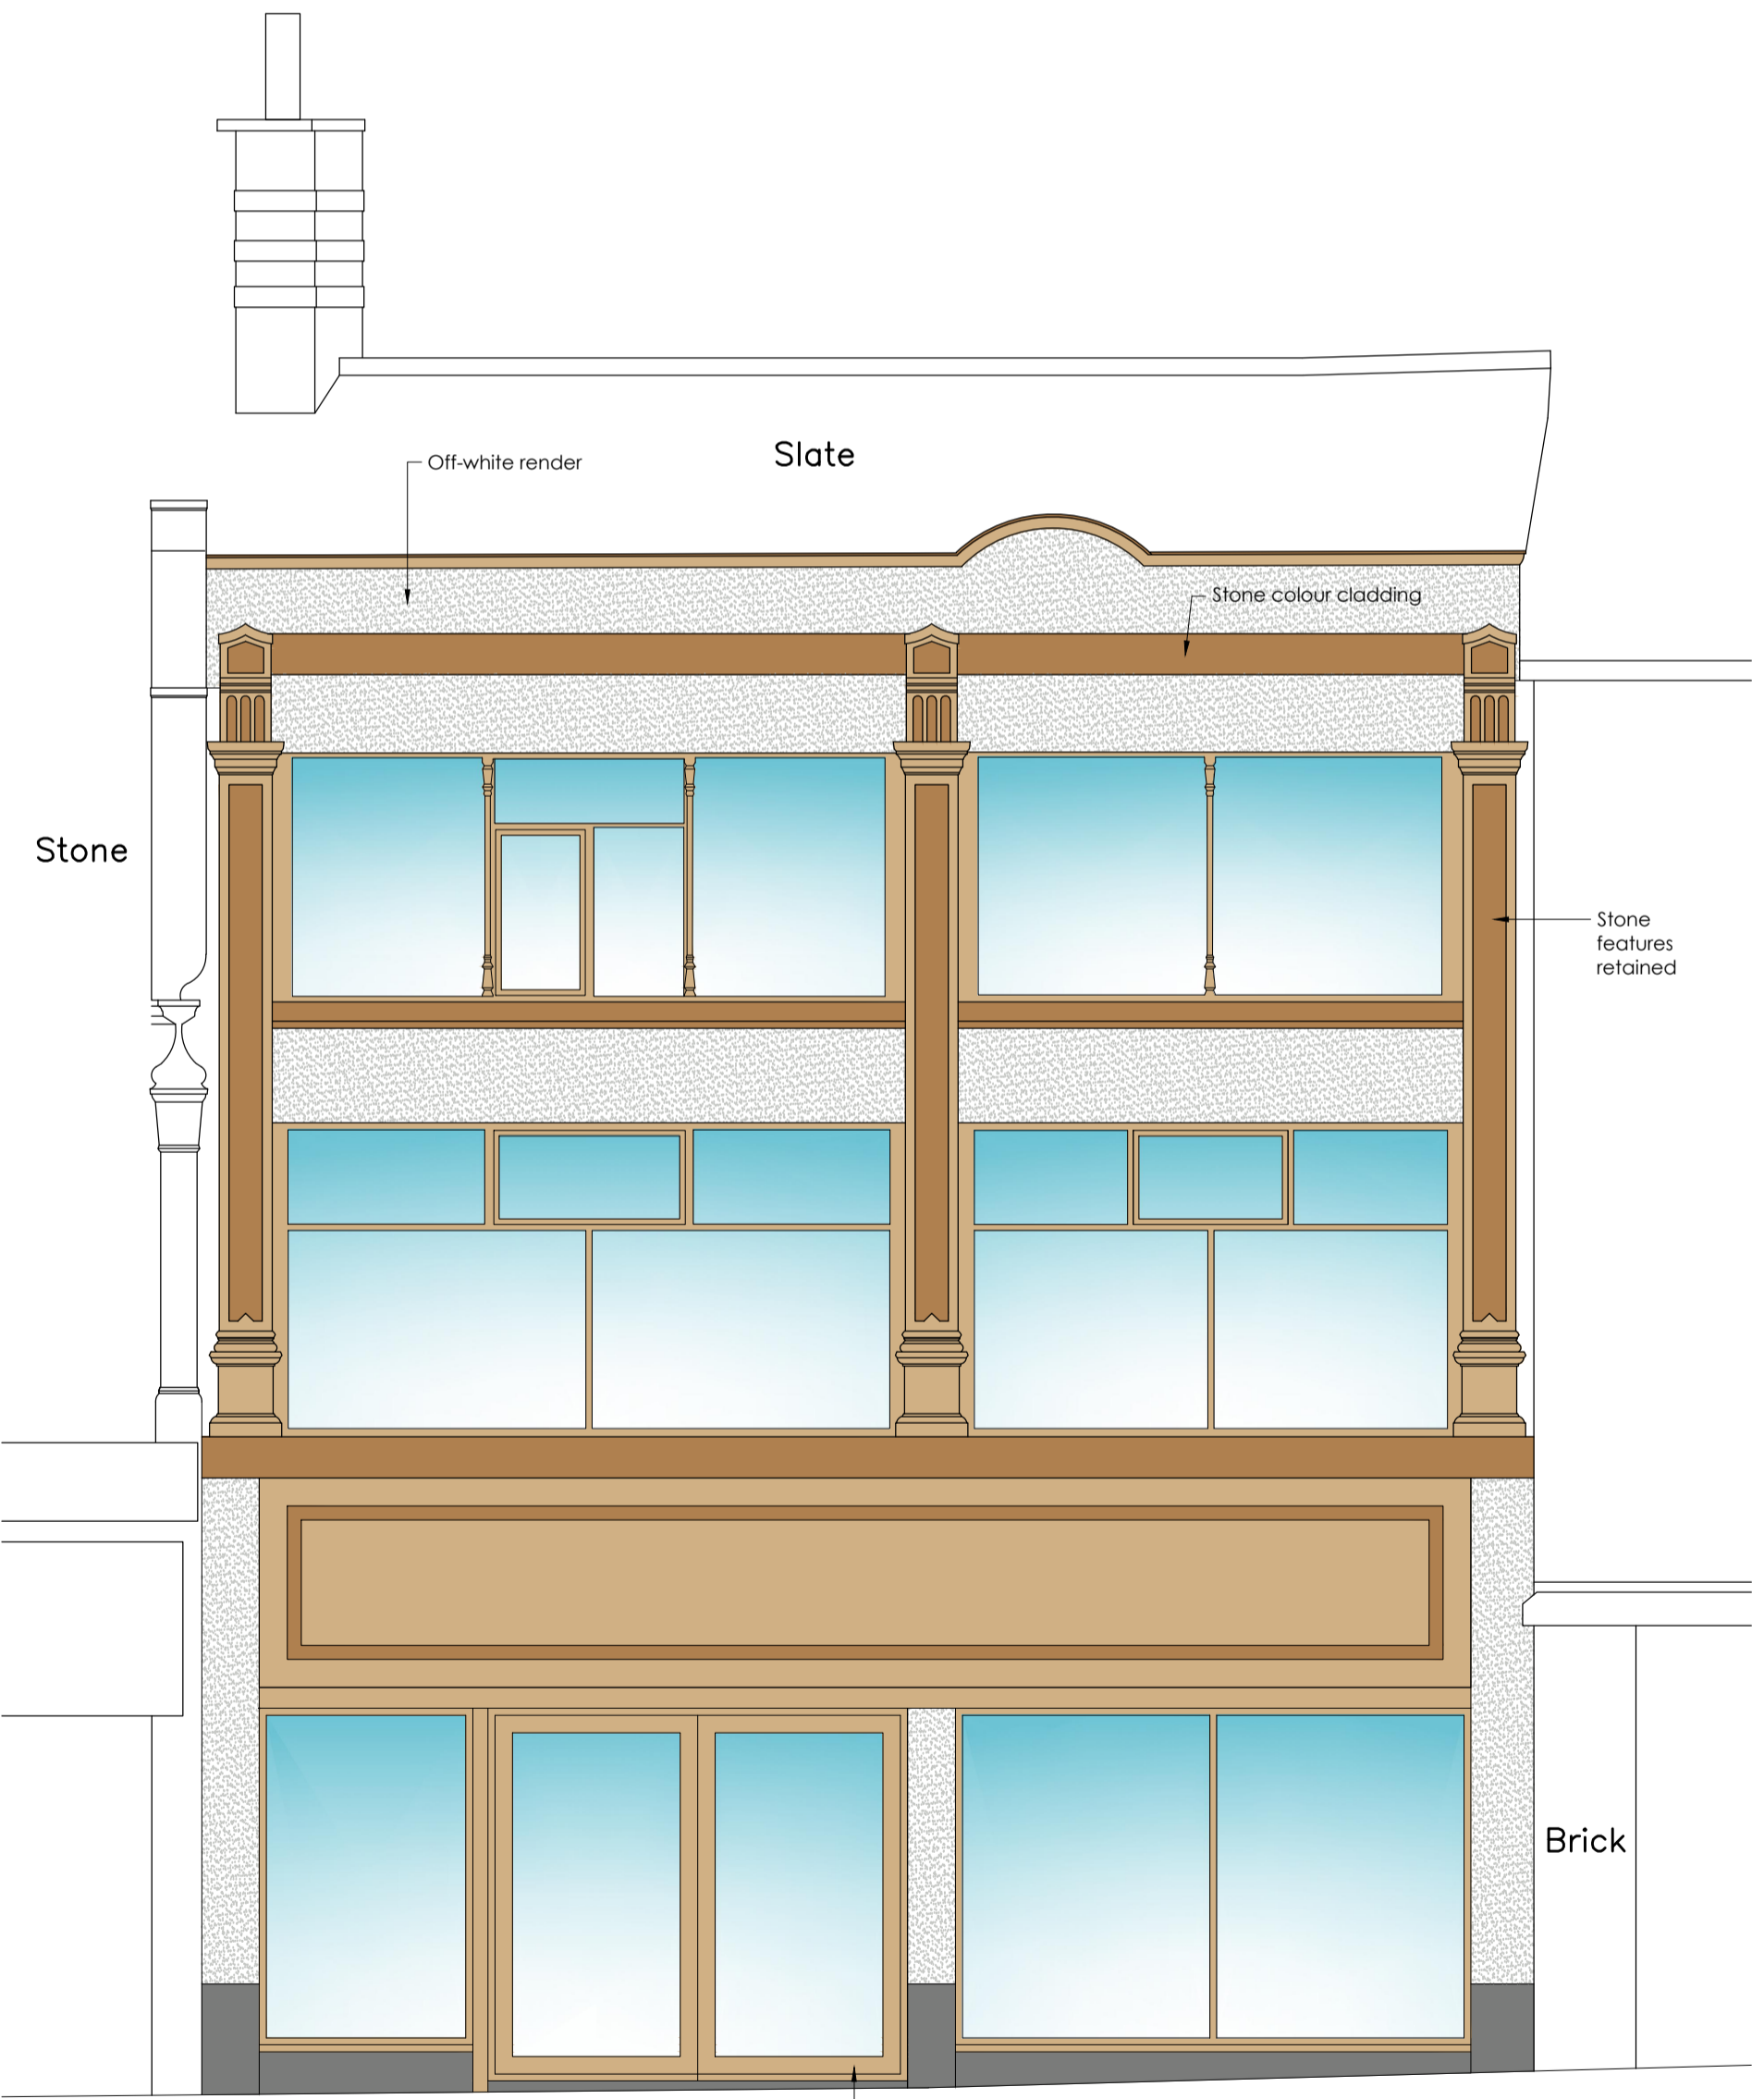

PROPOSED FRONT ELEVATION
SCALE 1:50

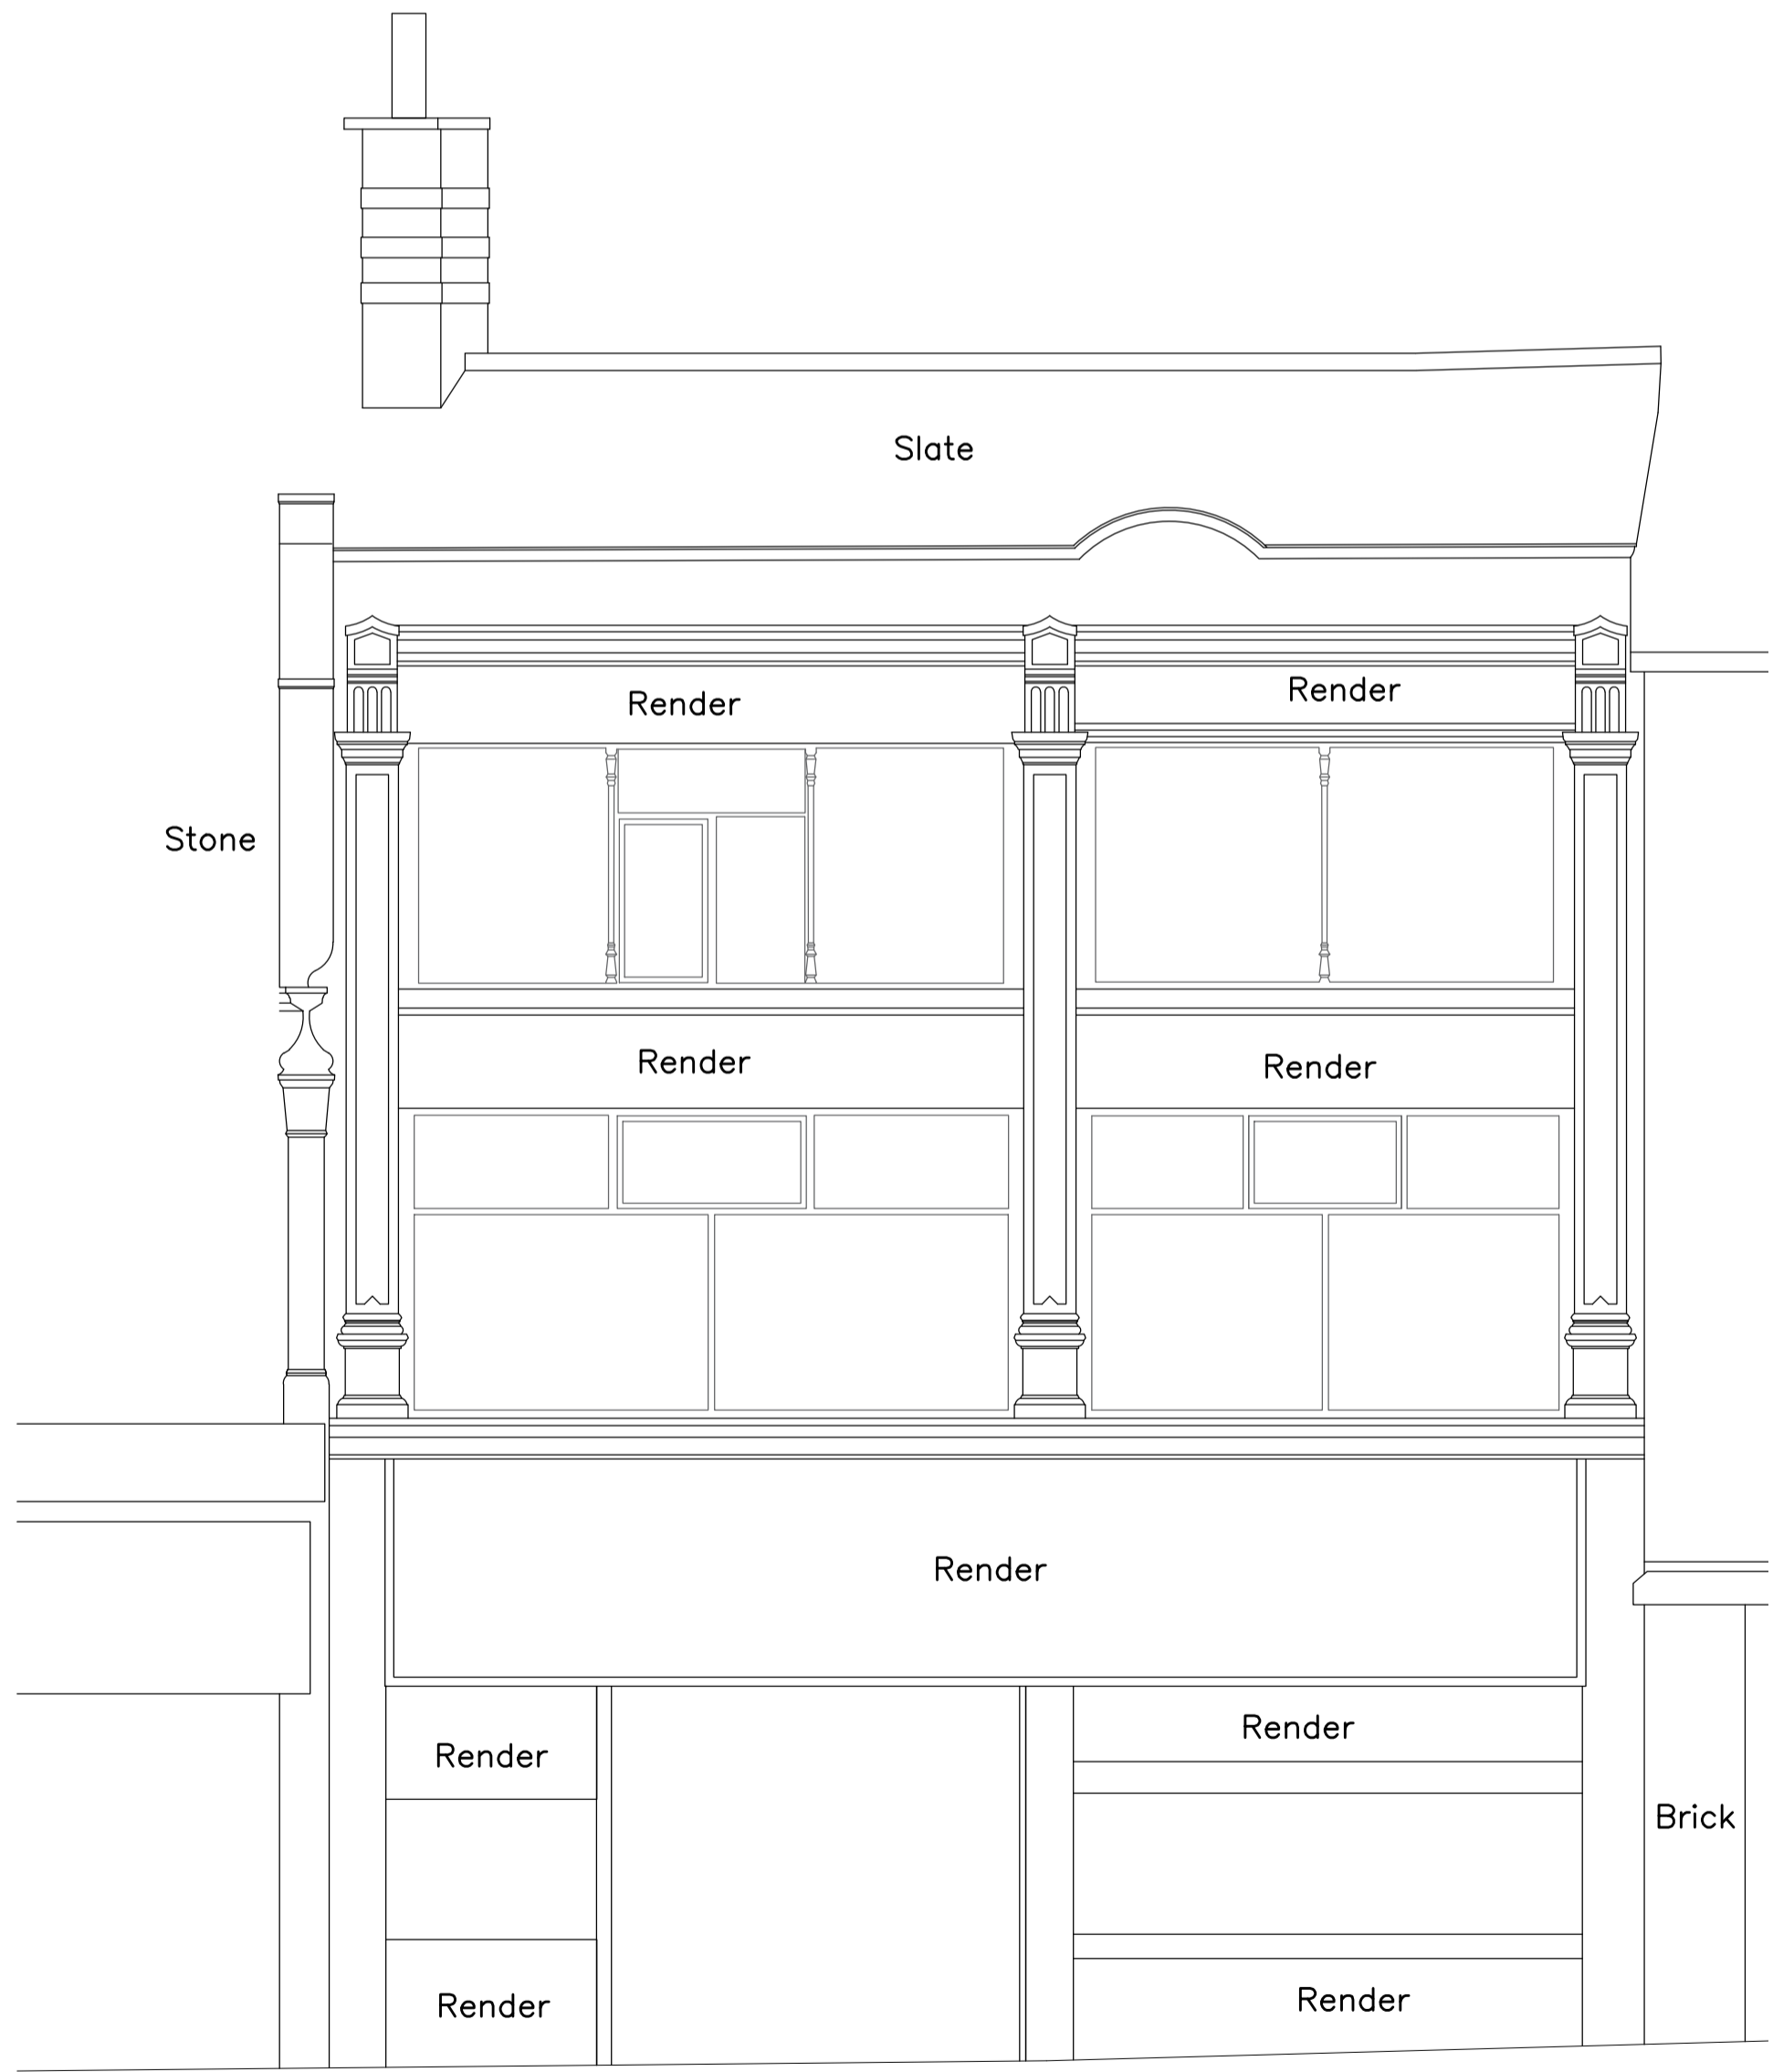

EXISTING FRONT ELEVATION
SCALE 1:50



BLOCK PLAN
SCALE 1:500

		OFFICE ONE, 34 VICTORIA ROAD, BARNSELY, S70 2BU Phone: 01226 208482 Email: info@whiteaguspартnership.co.uk Web: www.whiteaguspартnership.co.uk			
ARCHITECTURAL SERVICES		ARCHITECTURAL SERVICES			
Project: PROPOSED ALTERATIONS AT 4-6 CHEAPSIDE BARNSELY, S70 1RR		Client: SPAN GROUND LTD SIBA			
Drawing Title: PLANS AND ELEVATIONS		Date: SEPTEMBER 2022 Scale: 1:50 & 1:100 @ A1			
Ref: 22-080		Dwg. No. 01 Rev. B			
Date	Suffix	Description	Date	Suffix	Description
15/09/2022	A	REVISED TO CLIENTS REQUIREMENTS			
29/09/22	B	WINDOWS REVISED			