




FIRST FLOOR PLAN

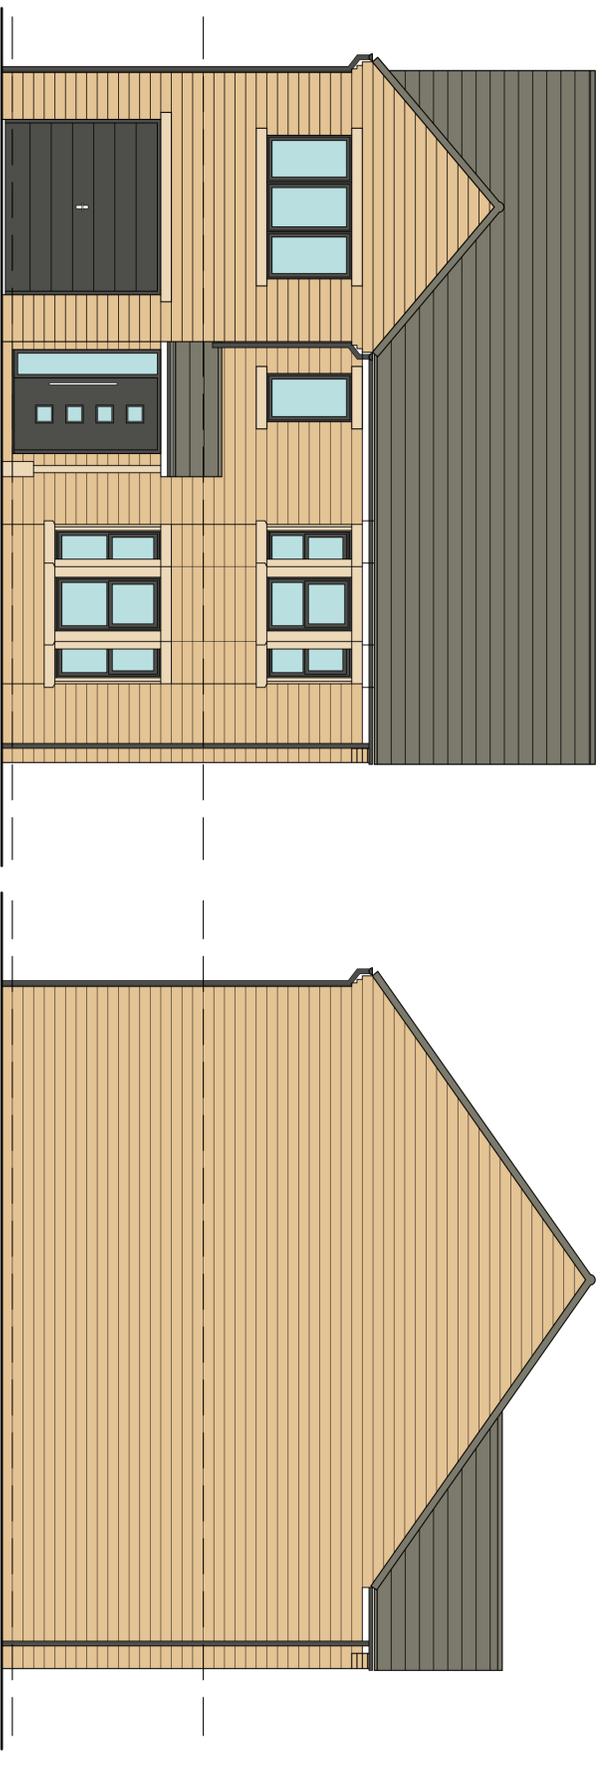


PROPOSED FRONT ELEVATION

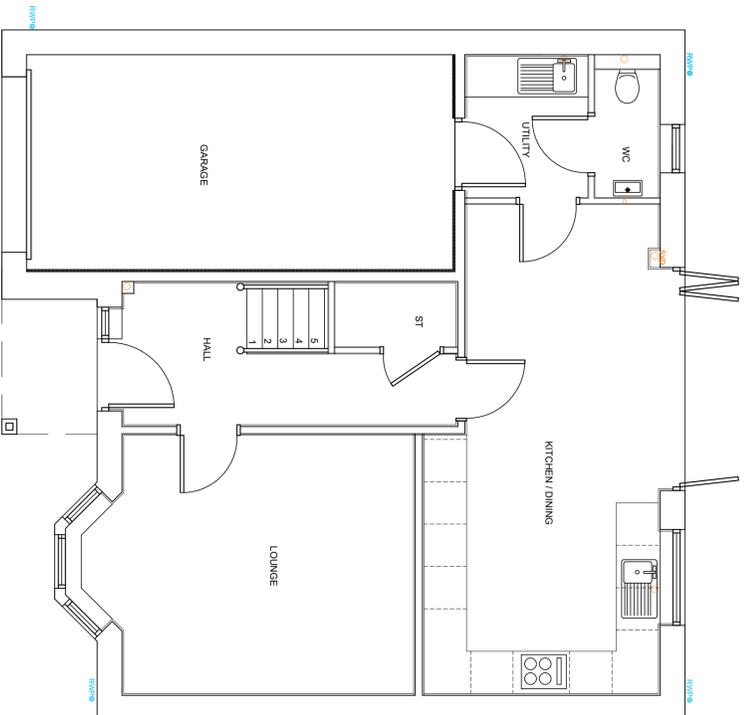

GROUND FLOOR PLAN

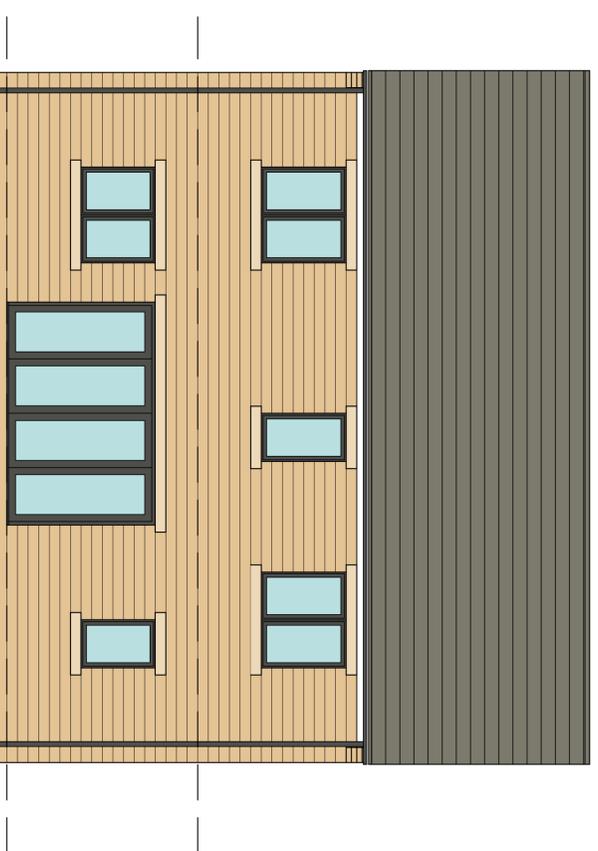

PROPOSED REAR ELEVATION

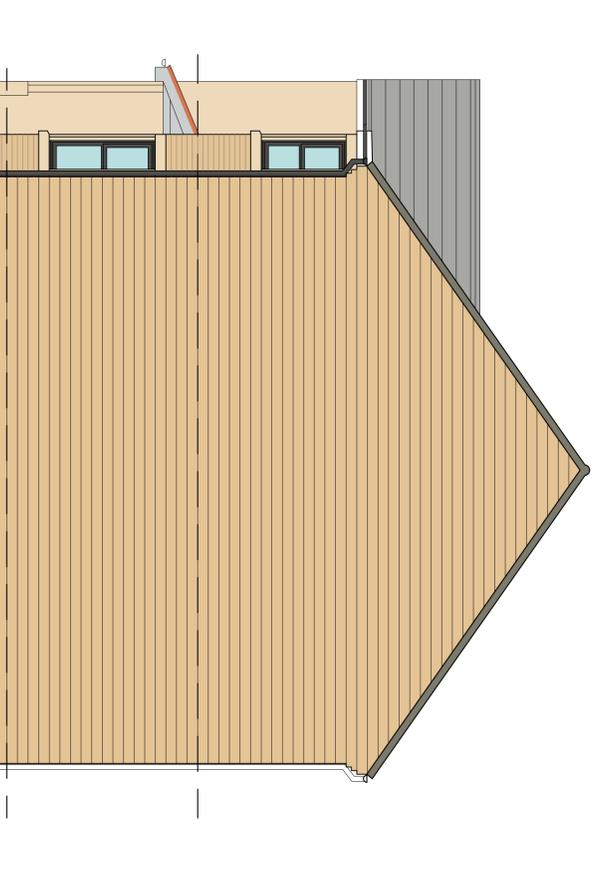

PROPOSED SIDE ELEVATION



1. CHECK ALL DIMENSIONS ON SITE PRIOR TO WORK COMMENCING
2. CONTRACTOR TO REPORT ANY DISCREPANCIES TO ELDER LESTER ARCHITECTS
3. CONTRACTOR TO REPORT ANY DISCREPANCIES TO ELDER LESTER ARCHITECTS
4. WORK WITHIN THE CONSTRUCTION DESIGN & MANAGEMENT REGULATIONS 2015 IS NOT TO START UNTIL A HEALTH & SAFETY SURVEY INFORMATION
5. THIS DRAWING IS FOR USE BY THE CLIENT ONLY AND FOR THE LOCATION SPECIFIED. COPYRIGHT & ANY DESIGNS THEREIN ARE THE PROPERTY OF ELDER LESTER ARCHITECTS & MUST NOT BE COPIED WITHOUT WRITTEN AGREEMENT



PROJECT CLIENT:
RESIDENTIAL DEVELOPMENT
UPPER HOYLAND ROAD
BARNSTLEY
THE MANDALE GROUP

DRAWING INFORMATION:
BEECHNUT HOUSE TYPE - 1360 sq.ft
PROPOSED PLANS AND ELEVATIONS
PLOTS - 09
PLANNING

RECENT REVISION NOTES:
REV. A - 21/08/2024 - PLOTS 12 AND 13 REMOVED FROM HOUSE TYPE

ELDER LESTER ARCHITECTS
REDS MILL, ATLAS WYND,
YARN
1515 940
TEL: 01642 782211
WWW.ELDERLESTER.CO.UK



SCALE & PAPER SIZE: 1:50 @ A1
DRAWING NO: 2427-P105A
DATE CREATED: 29/07/2024
DATE OF LAST ISSUE: 21/08/2024
DRAWN/ISSUED BY: M&S