



All drawings should be read in conjunction with the entire **O3 Series** drawings. Full details and specifications will be provided following approval of the planning application and through a formal Building Control submission prior to commencement of site works & construction.


- Application Boundary
- Adjacent Buildings
- Existing Property
- Proposed Development

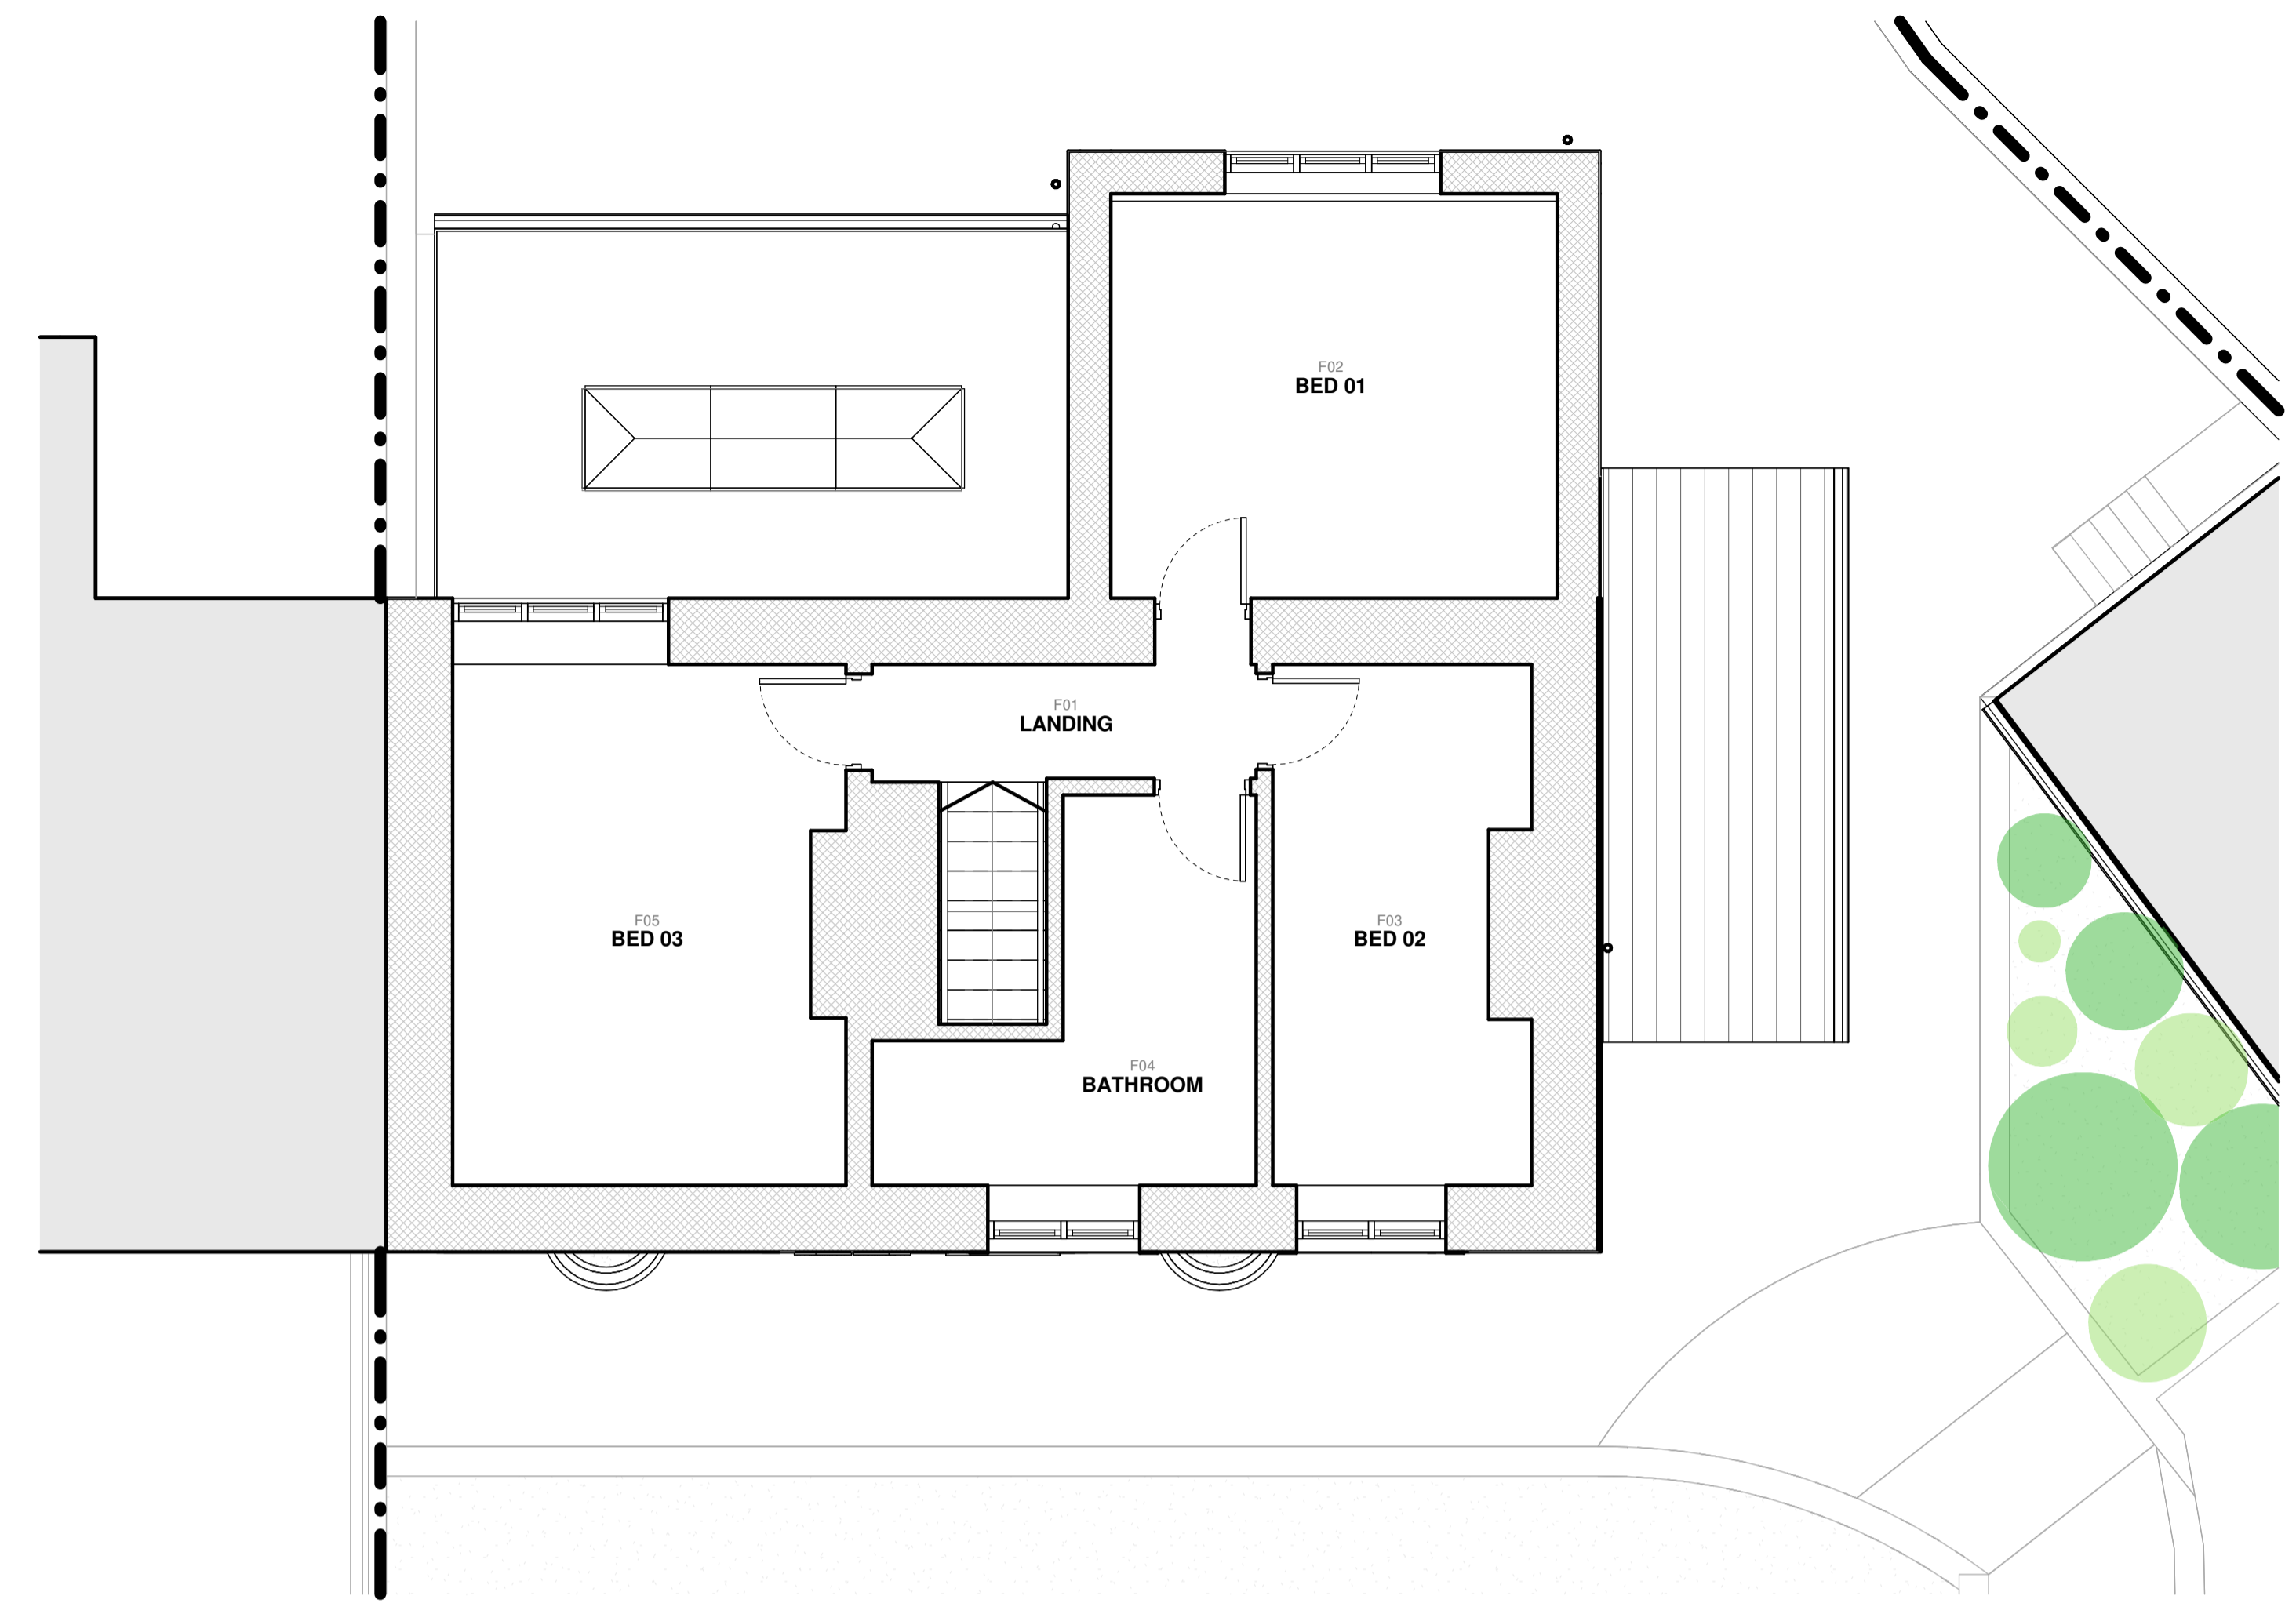

EXISTING FIRST FLOOR PLAN  
1 : 50

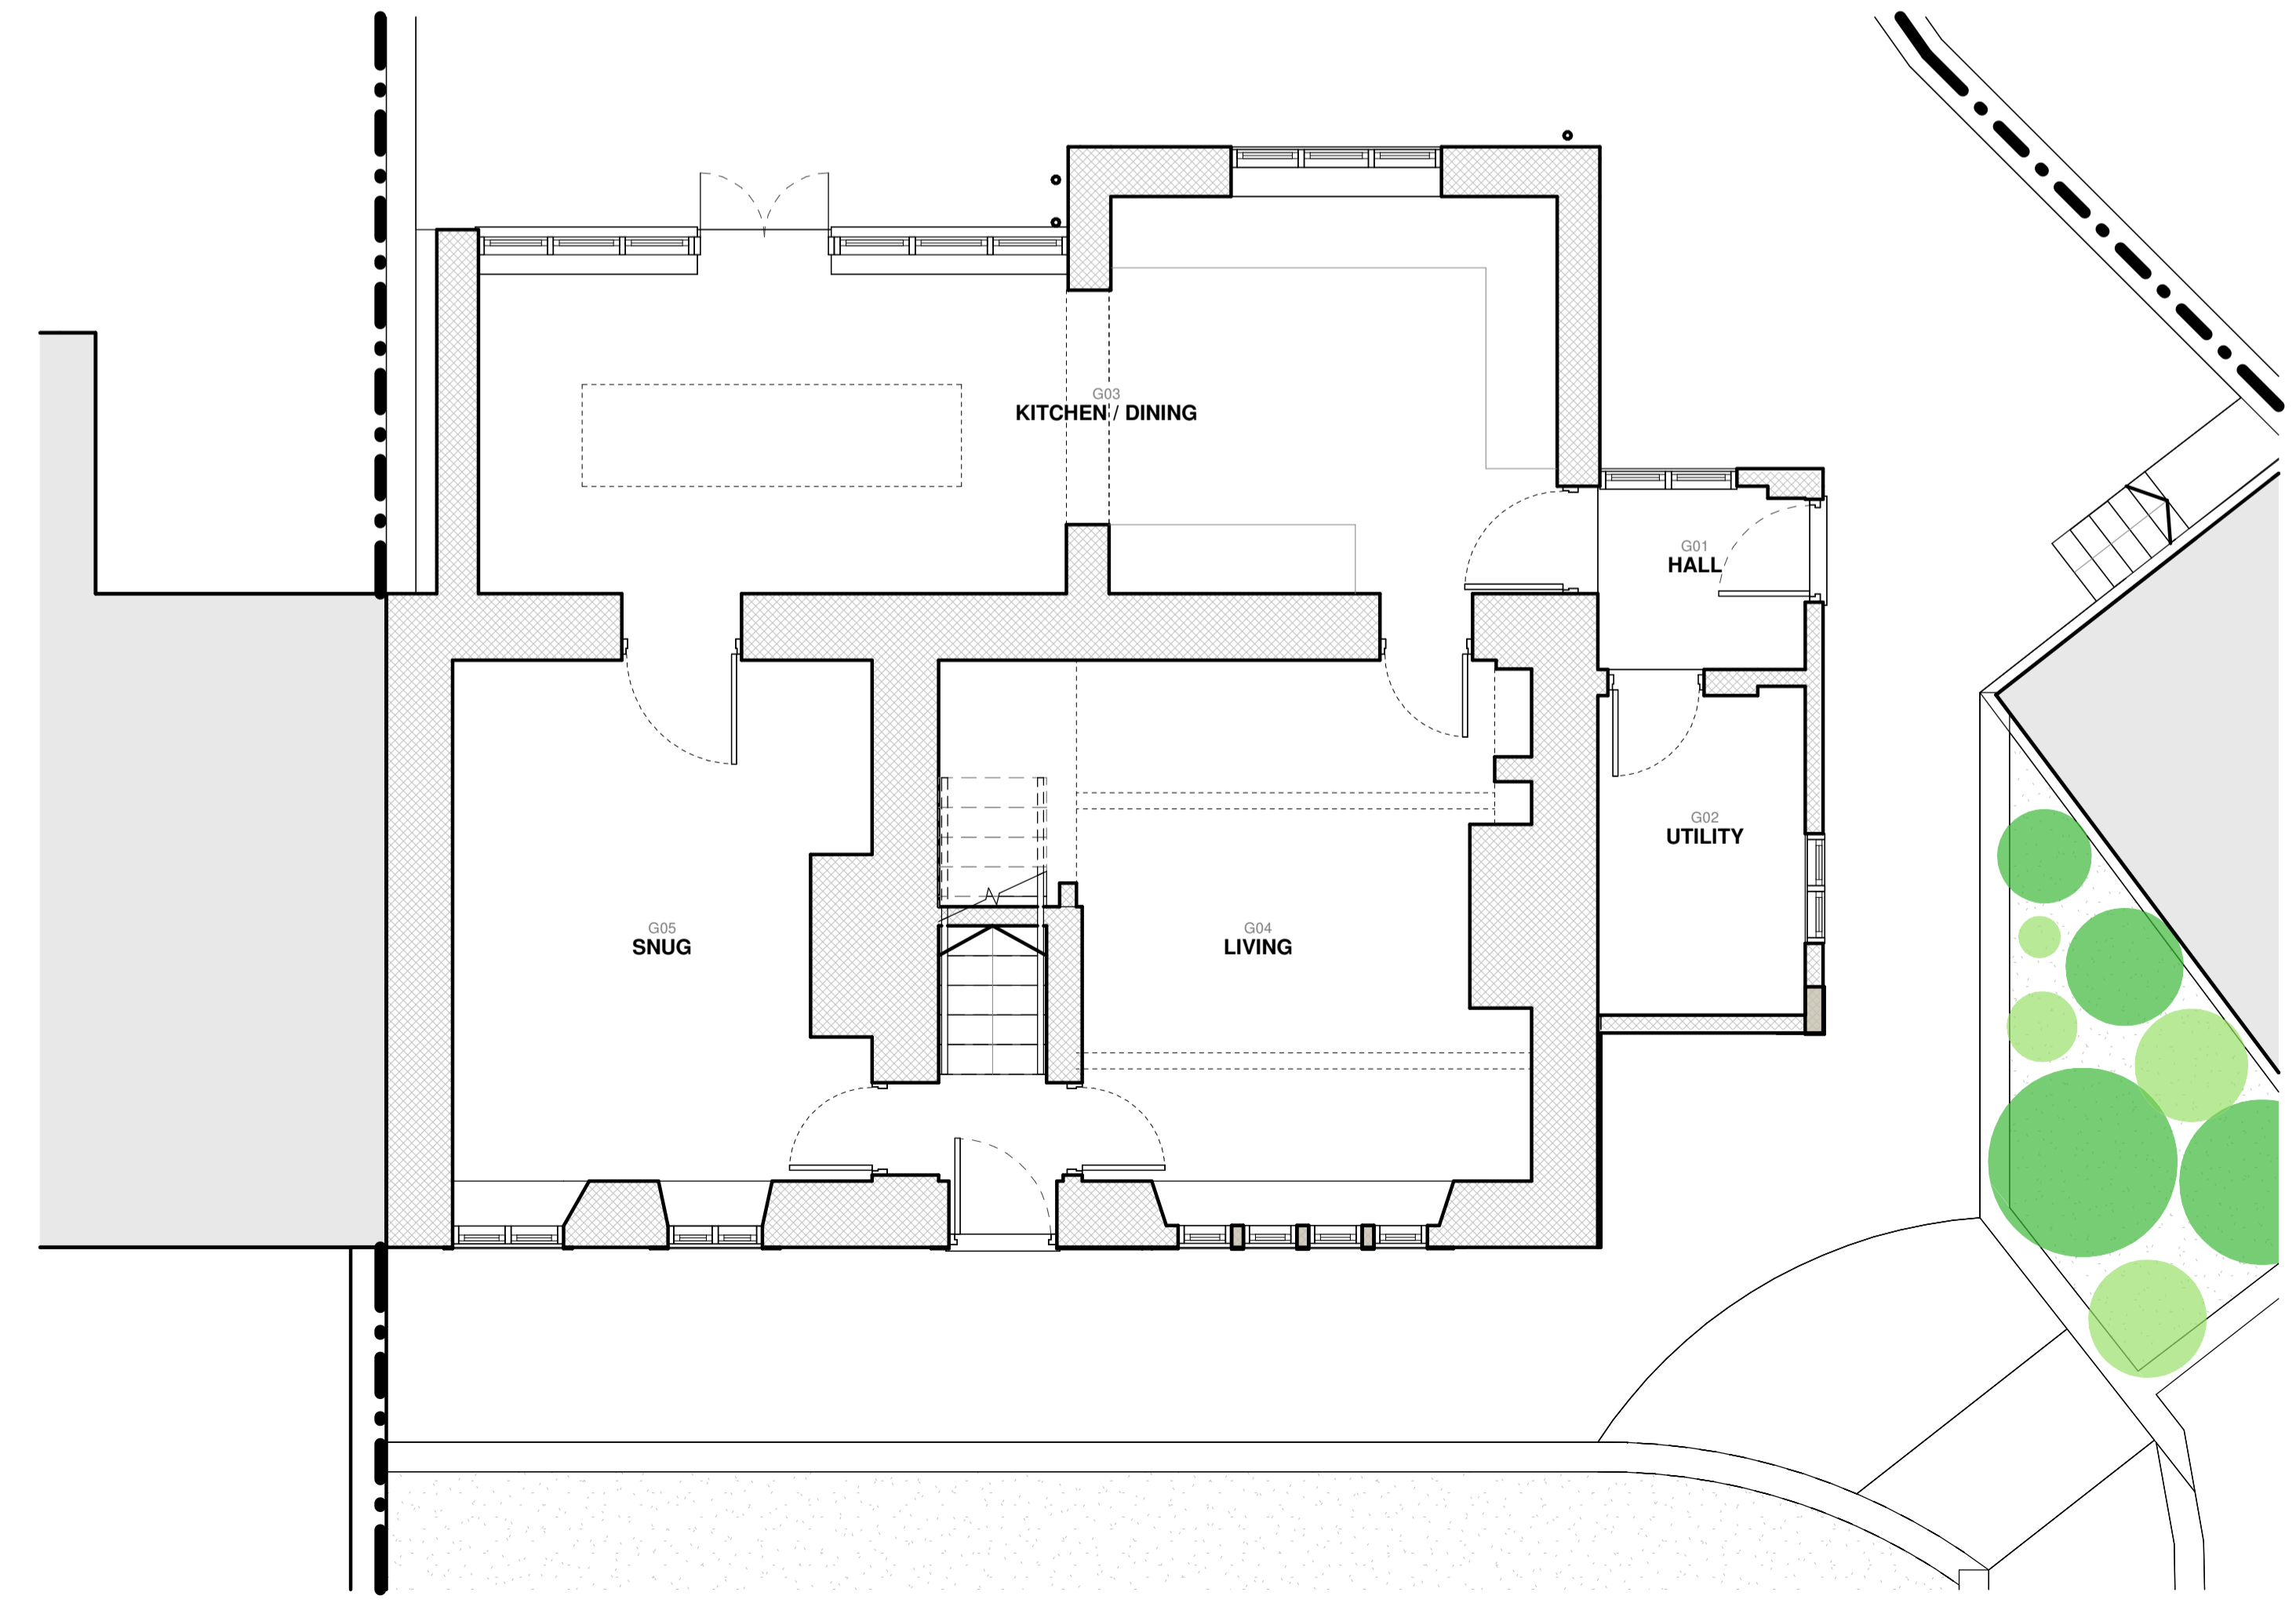

EXISTING GROUND FLOOR PLAN  
1 : 50

Rev	Description	Date	By
 <b>A<sup>2</sup> STUDIO.</b>			
<b>PERMITTED DEVELOPMENT</b>			
INFORMATION	COMMENT	APPROVAL	TENDER
CONSTRUCTION	AS-BUILT		
CLIENT Mr & Mrs Cook			
PROJECT 0002- 001 PROPOSED WORKS TO SYCAMORE COTTAGE, INGBRICHWORTH			
DWG. NO. <b>CYT - A2 - PD - 003</b>			REV.
<b>EXISTING FLOOR PLANS</b>			
DRAWN BY EP	DATE 19/01/26	SCALE 1 : 50	SHEET SIZE A1