



All drawings should be read in conjunction with the entire **PL Series** drawings. Full details and specifications will be provided following approval of the planning application and through a formal Building Control submission prior to commencement of site works & construction.

- Material Reference Key**
- 1. Concrete Blockwork at base
 - 2. Green Vertical Box Profile Cladding
 - 3. Grey Pedestrian & roller shutter doors

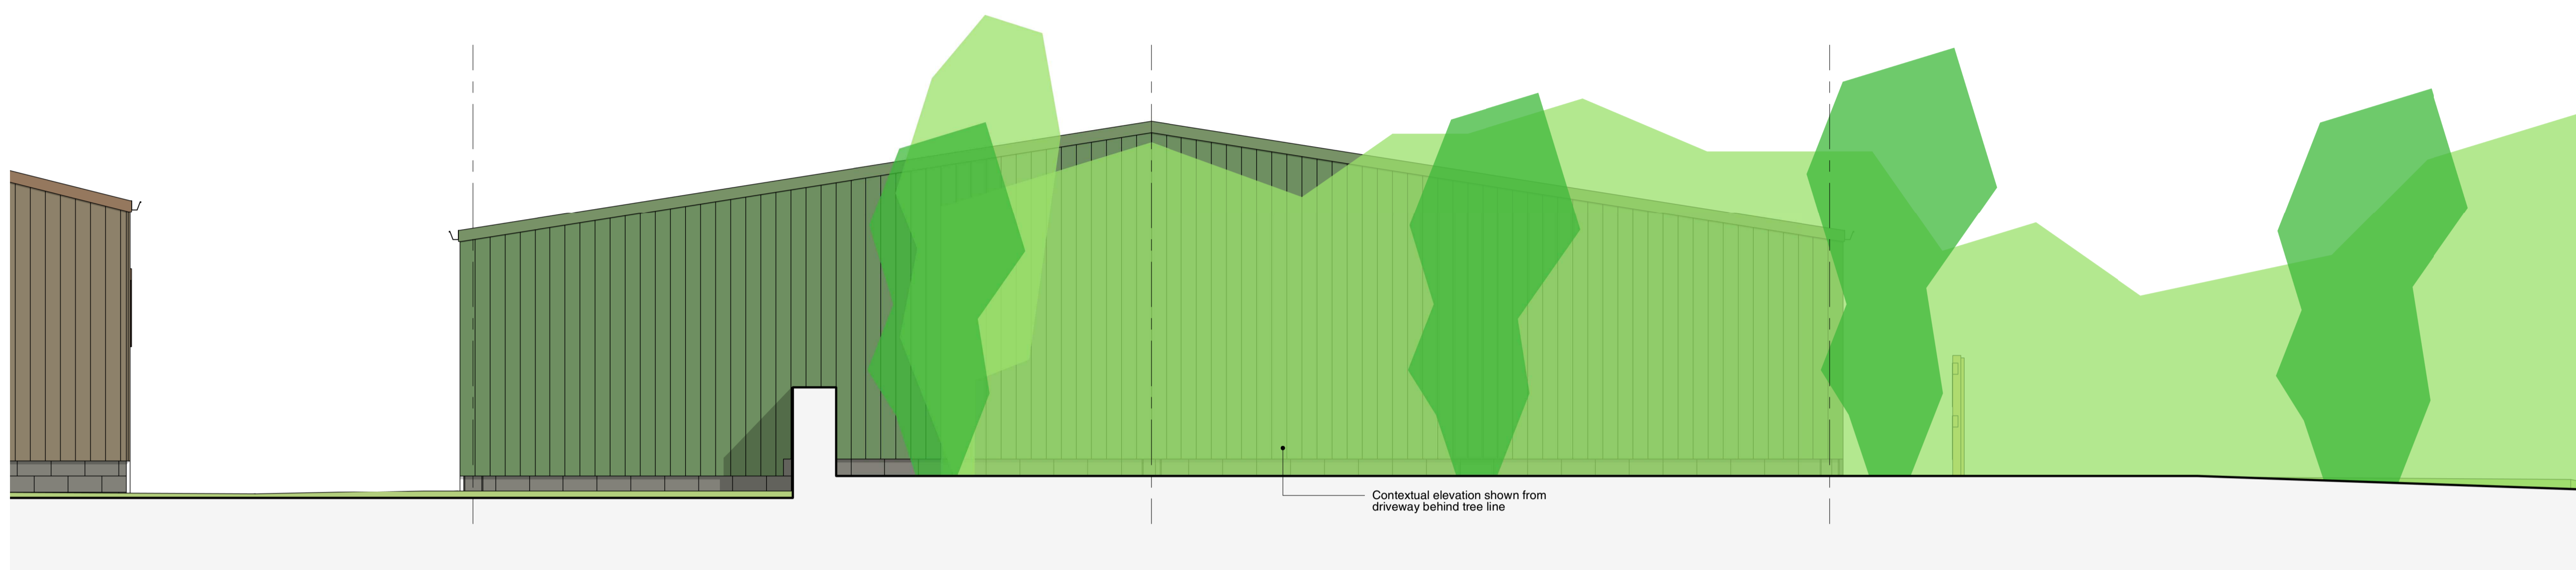

C - PROPOSED REAR ELEVATION
1 : 50

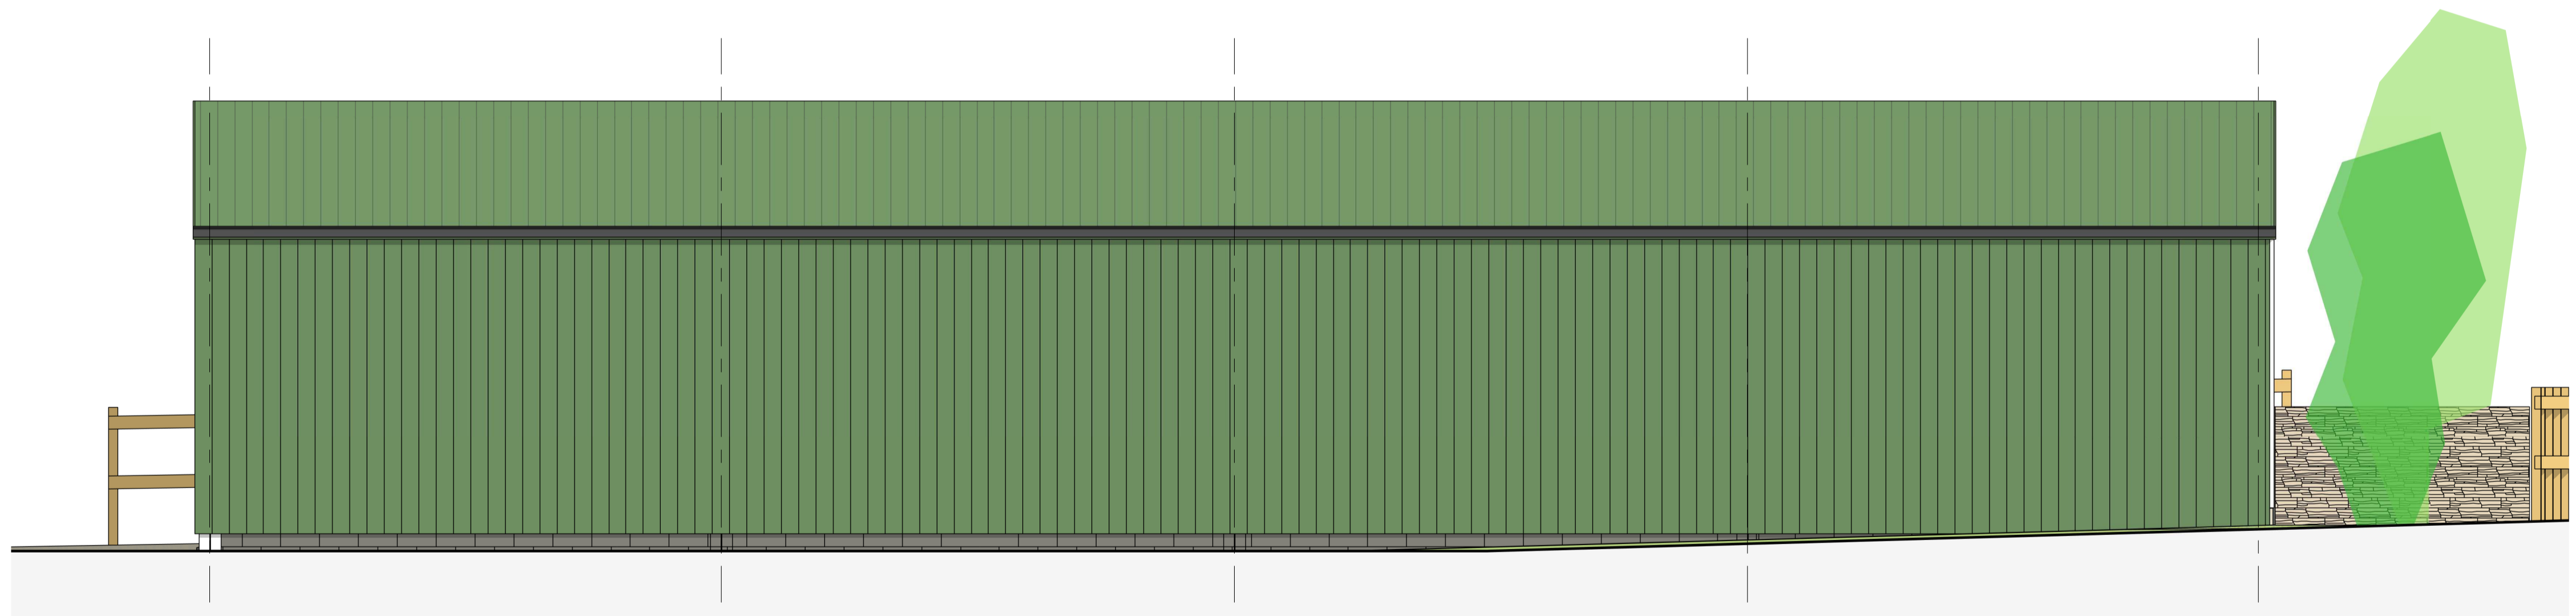

D - PROPOSED SIDE ELEVATION 02
1 : 50

Rev	Description	Date	By
<p>Architecture</p> <p>5 SEVENTY 3</p> <p>PLANNING</p>			
Information	Comment	Approval	Tender Construction As-Built
<p>Client Undisclosed</p>			
<p>Project 0000 - 001 Proposed erection of agricultural barn at Hollin Royd Farm</p>			
<p>Dep. No. HRF - FST - PL - 009</p>			<p>Rev.</p>
<p>PROPOSED SHED ELEVATIONS - SHEET 02</p>			
Drawn by EP	Date 12/06/24	Scale 1 : 50	Sheet Size A1